
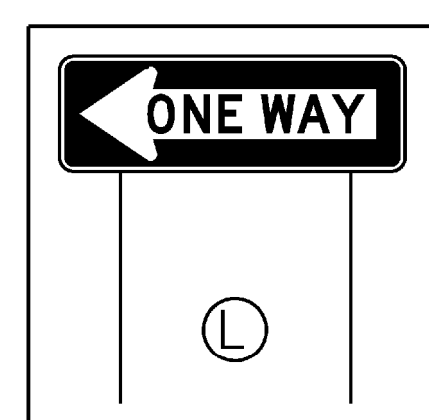
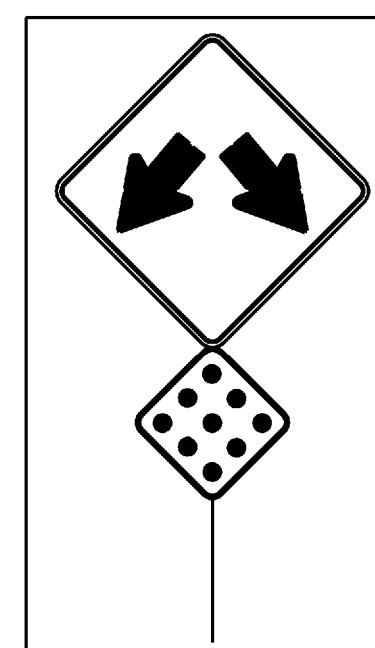
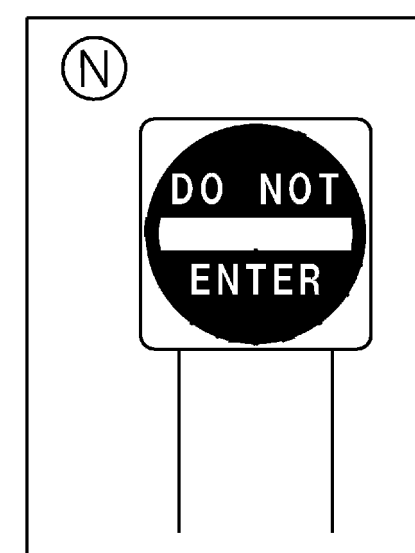
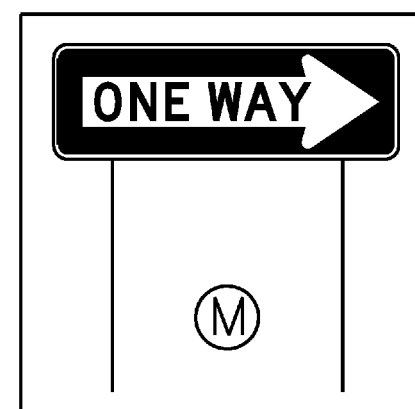
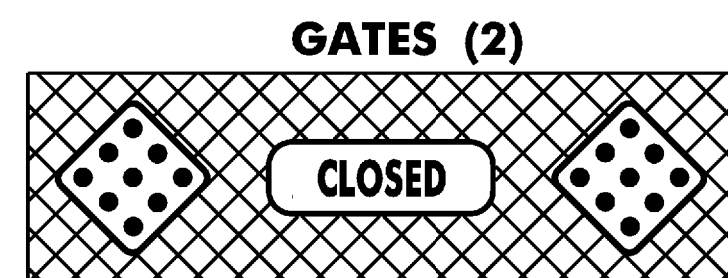
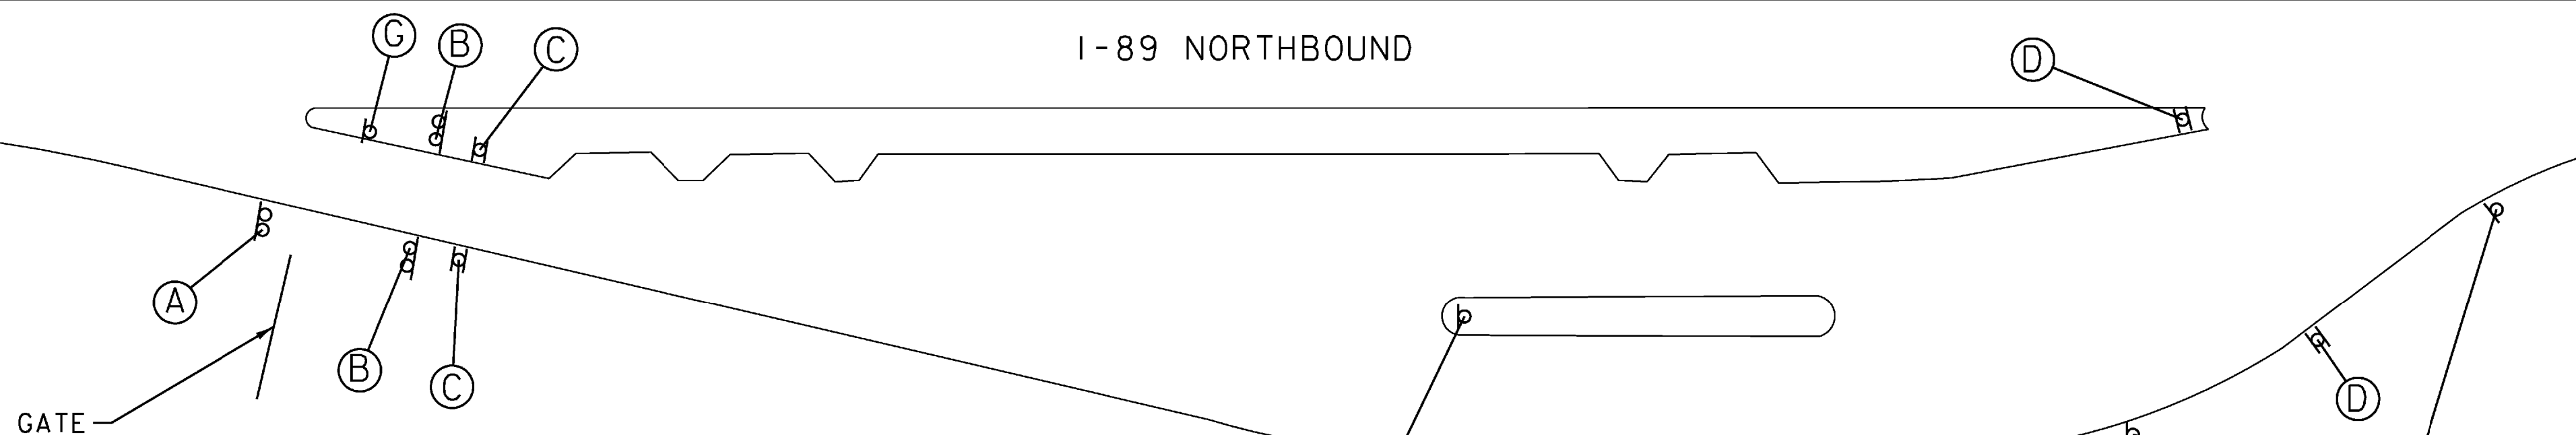
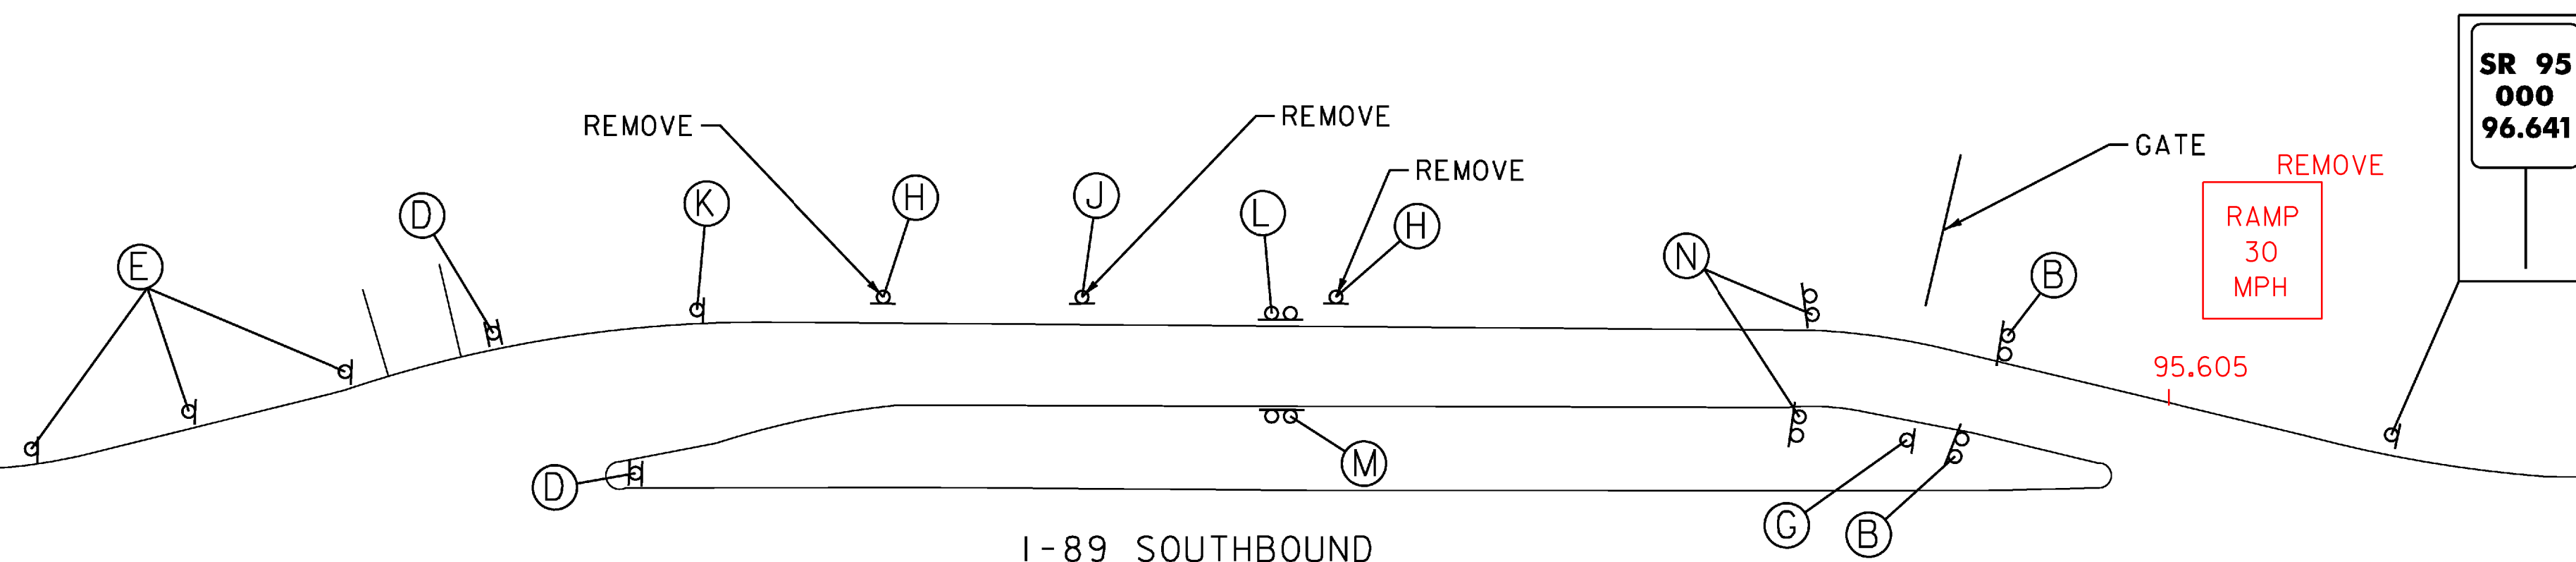
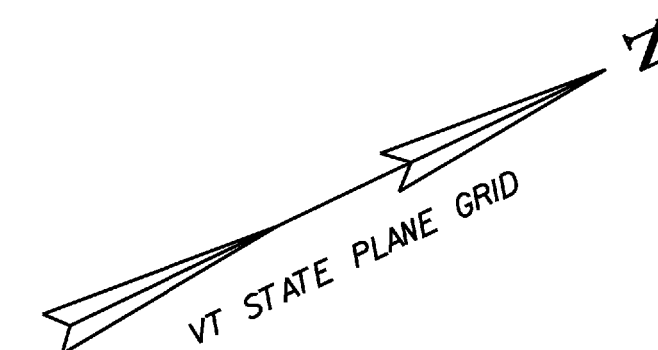
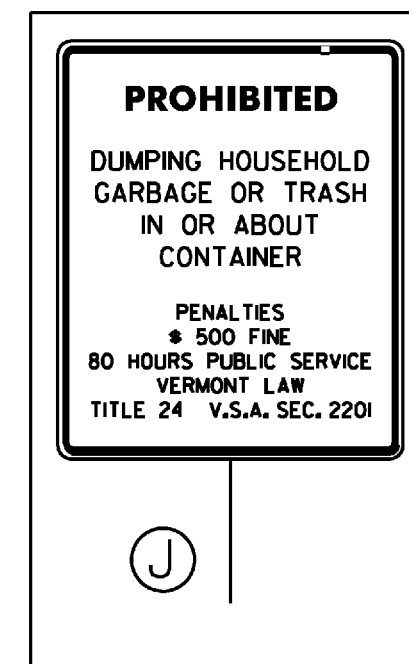
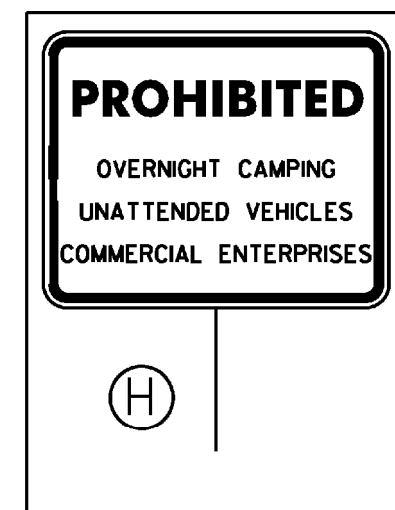
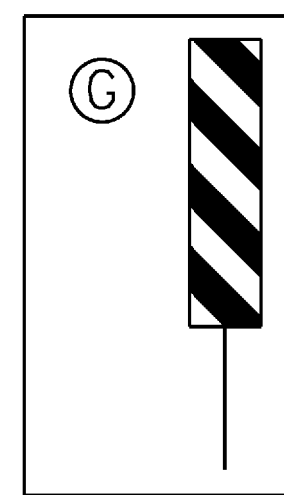
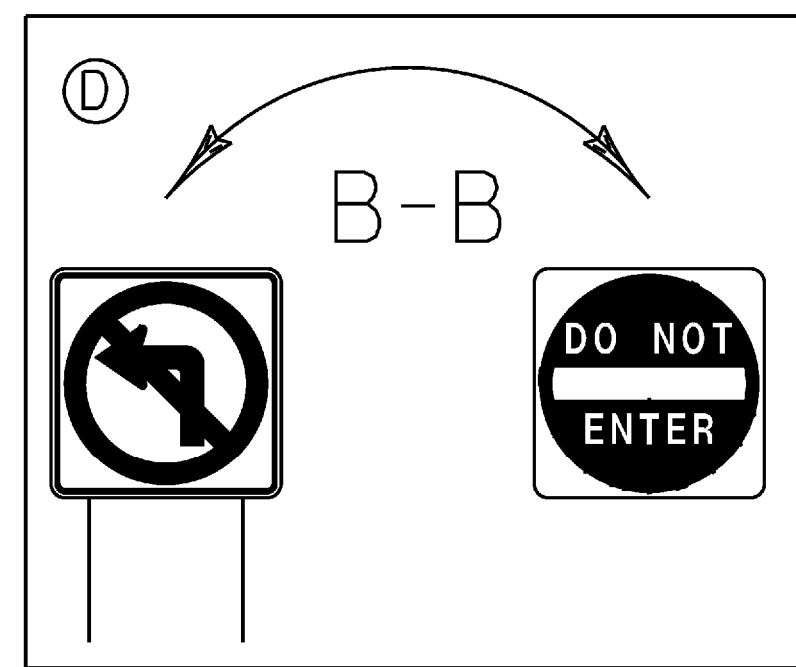
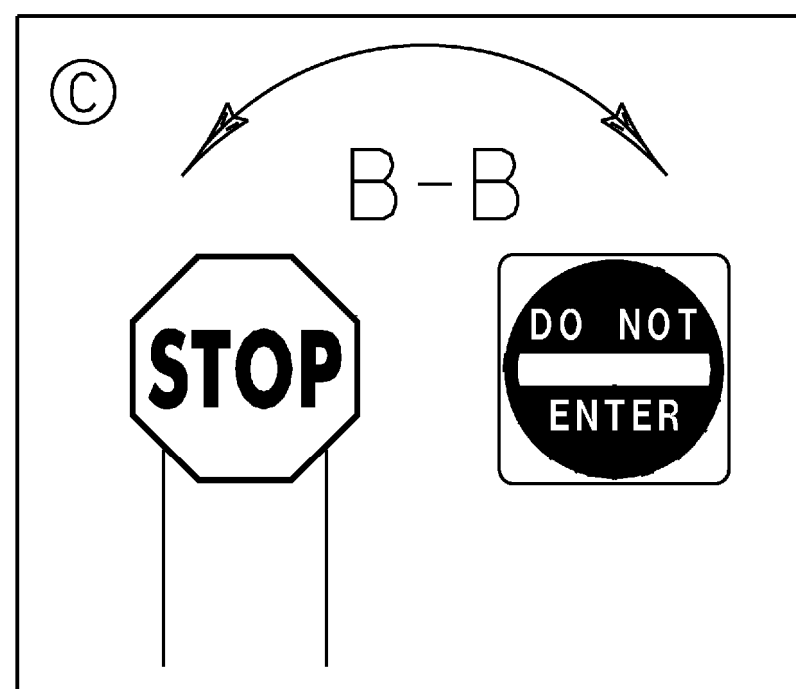
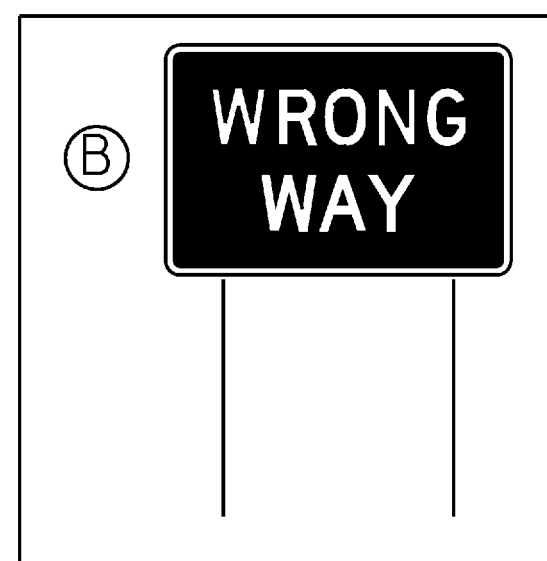


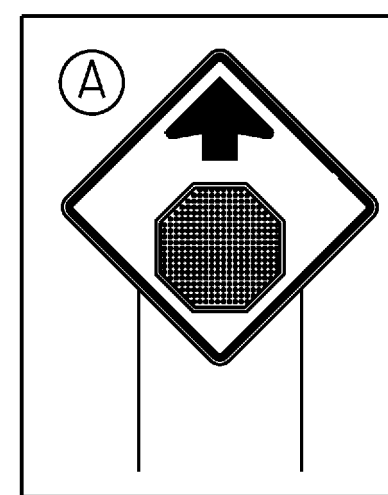

- NOTES:
1. SEE TRAFFIC SIGN SUMMARY SHEETS FOR I-89 SIGNS NOT SHOWN.
 2. ALL SIGNS AND POSTS ARE TO BE REMOVED AND REPLACED UNLESS OTHERWISE NOTED. SIGNS SHOWN AS R&S ARE TO BE REMOVED AND SALVAGED.
 3. REPLACE SIGNS ON EXISTING GATE AT EXISTING LOCATIONS.

NOT TO SCALE

WEIGH STATION LAYOUT

PROJECT NAME: COLCHESTER-HIGHGATE
PROJECT NUMBER: IMG SIGN (I7)

FILE NAME: 09A016.DGN
PROJECT LEADER: EPD
DESIGNED BY: BMB
PLOT FILE: 09A016LAWS.I

PLOT DATE: 8/21/2009
DRAWN BY: BMB
CHECKED BY: EPD
SHEET 14 OF 221