




Malletts Bay

Albany College
of Pharmacy and
Health Sciences



EXIT 16

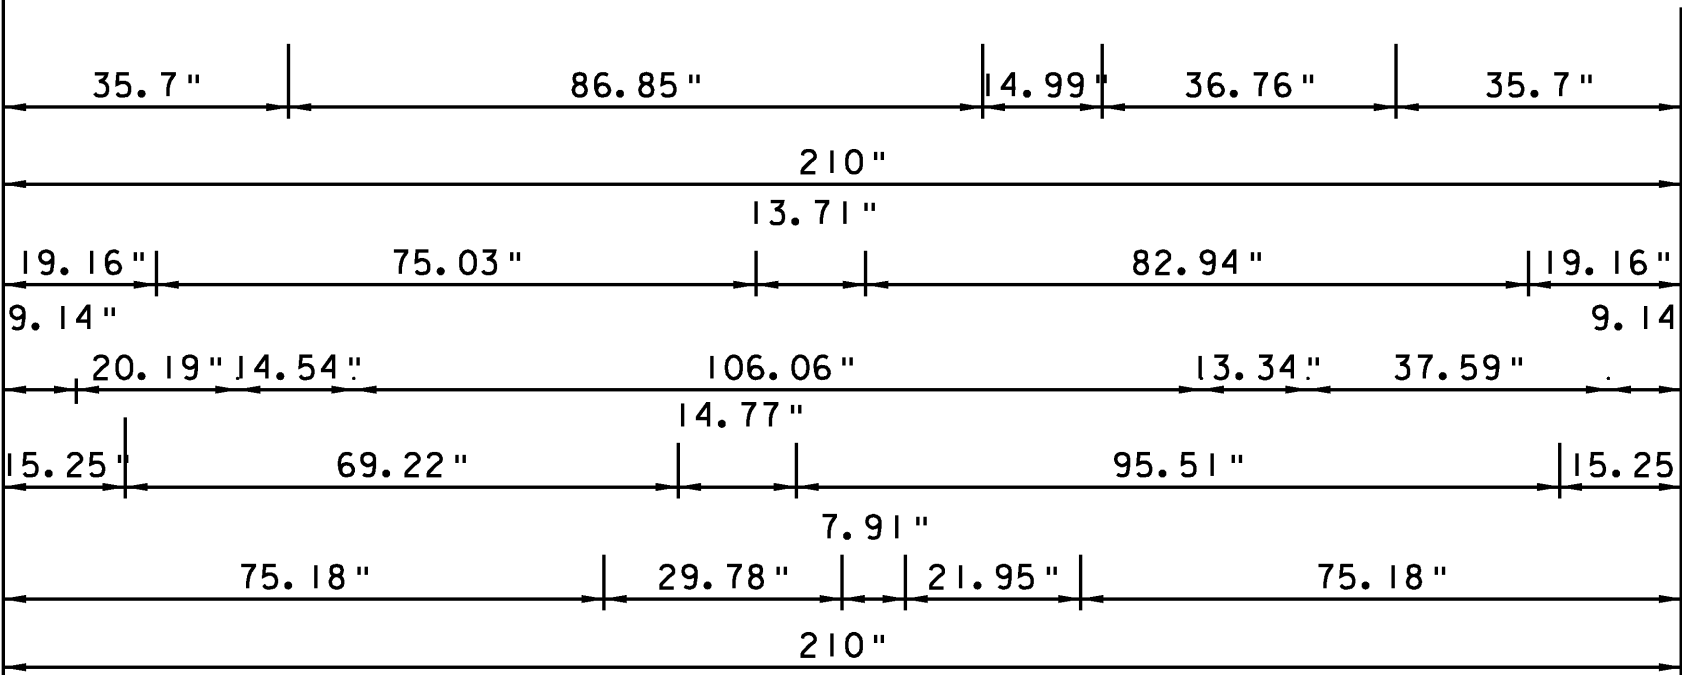

12.00" Radius, 2.00" Border, White on Green
"Malletts Bay" ClearviewHwy-5-W; "Albany College" ClearviewHwy-5-W;
"of Pharmacy and" ClearviewHwy-5-W; "Health Sciences" ClearviewHwy-5-W;
"EXIT" ClearviewHwy-4-W; "16" ClearviewHwy-5-W;
NORTHBOUND MM 91.025 RT.

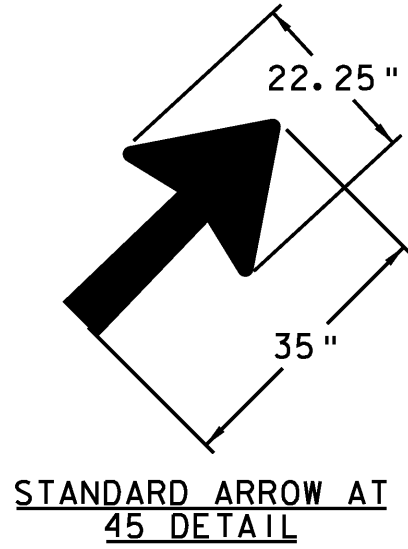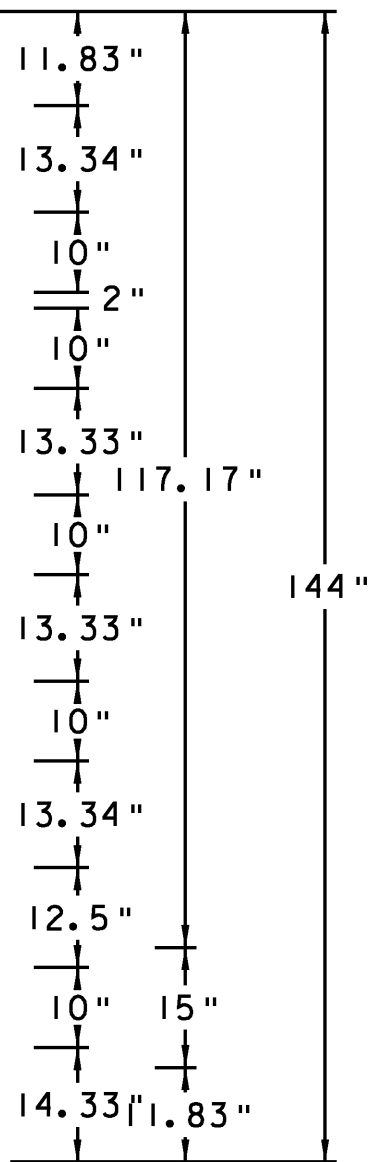


- NOTES:
- TEXT LAYOUT DIMENSIONS ARE BASED ON THE "LETTER & NUMERAL WIDTHS AND SPACE" TABLES FOUND IN THE "STANDARD HIGHWAY SIGNS" BOOK. MINOR VARIATIONS IN THE TEXT DIMENSIONS ARE ACCEPTABLE BASED ON INDIVIDUAL MANUFACTURER'S LETTER FABRICATION. SIGNIFICANT CHANGES WHICH AFFECTS SIGN APPEARANCE SHALL BE BROUGHT TO THE ATTENTION OF VTRANS PRIOR TO FABRICATION.
 - ALL SIGNS SHALL HAVE A RETROREFLECTIVE WHITE TEXT, SYMBOL AND BORDER, (ASTM TYPE 1X) ON A RETROREFLECTIVE GREEN BACKGROUND, (ASTM TYPE 111) UNLESS OTHERWISE NOTED.
 - VERMONT STATE ROUTE MARKERS SHALL HAVE GREEN LEGEND AND BORDER WITH A WHITE BACKGROUND.

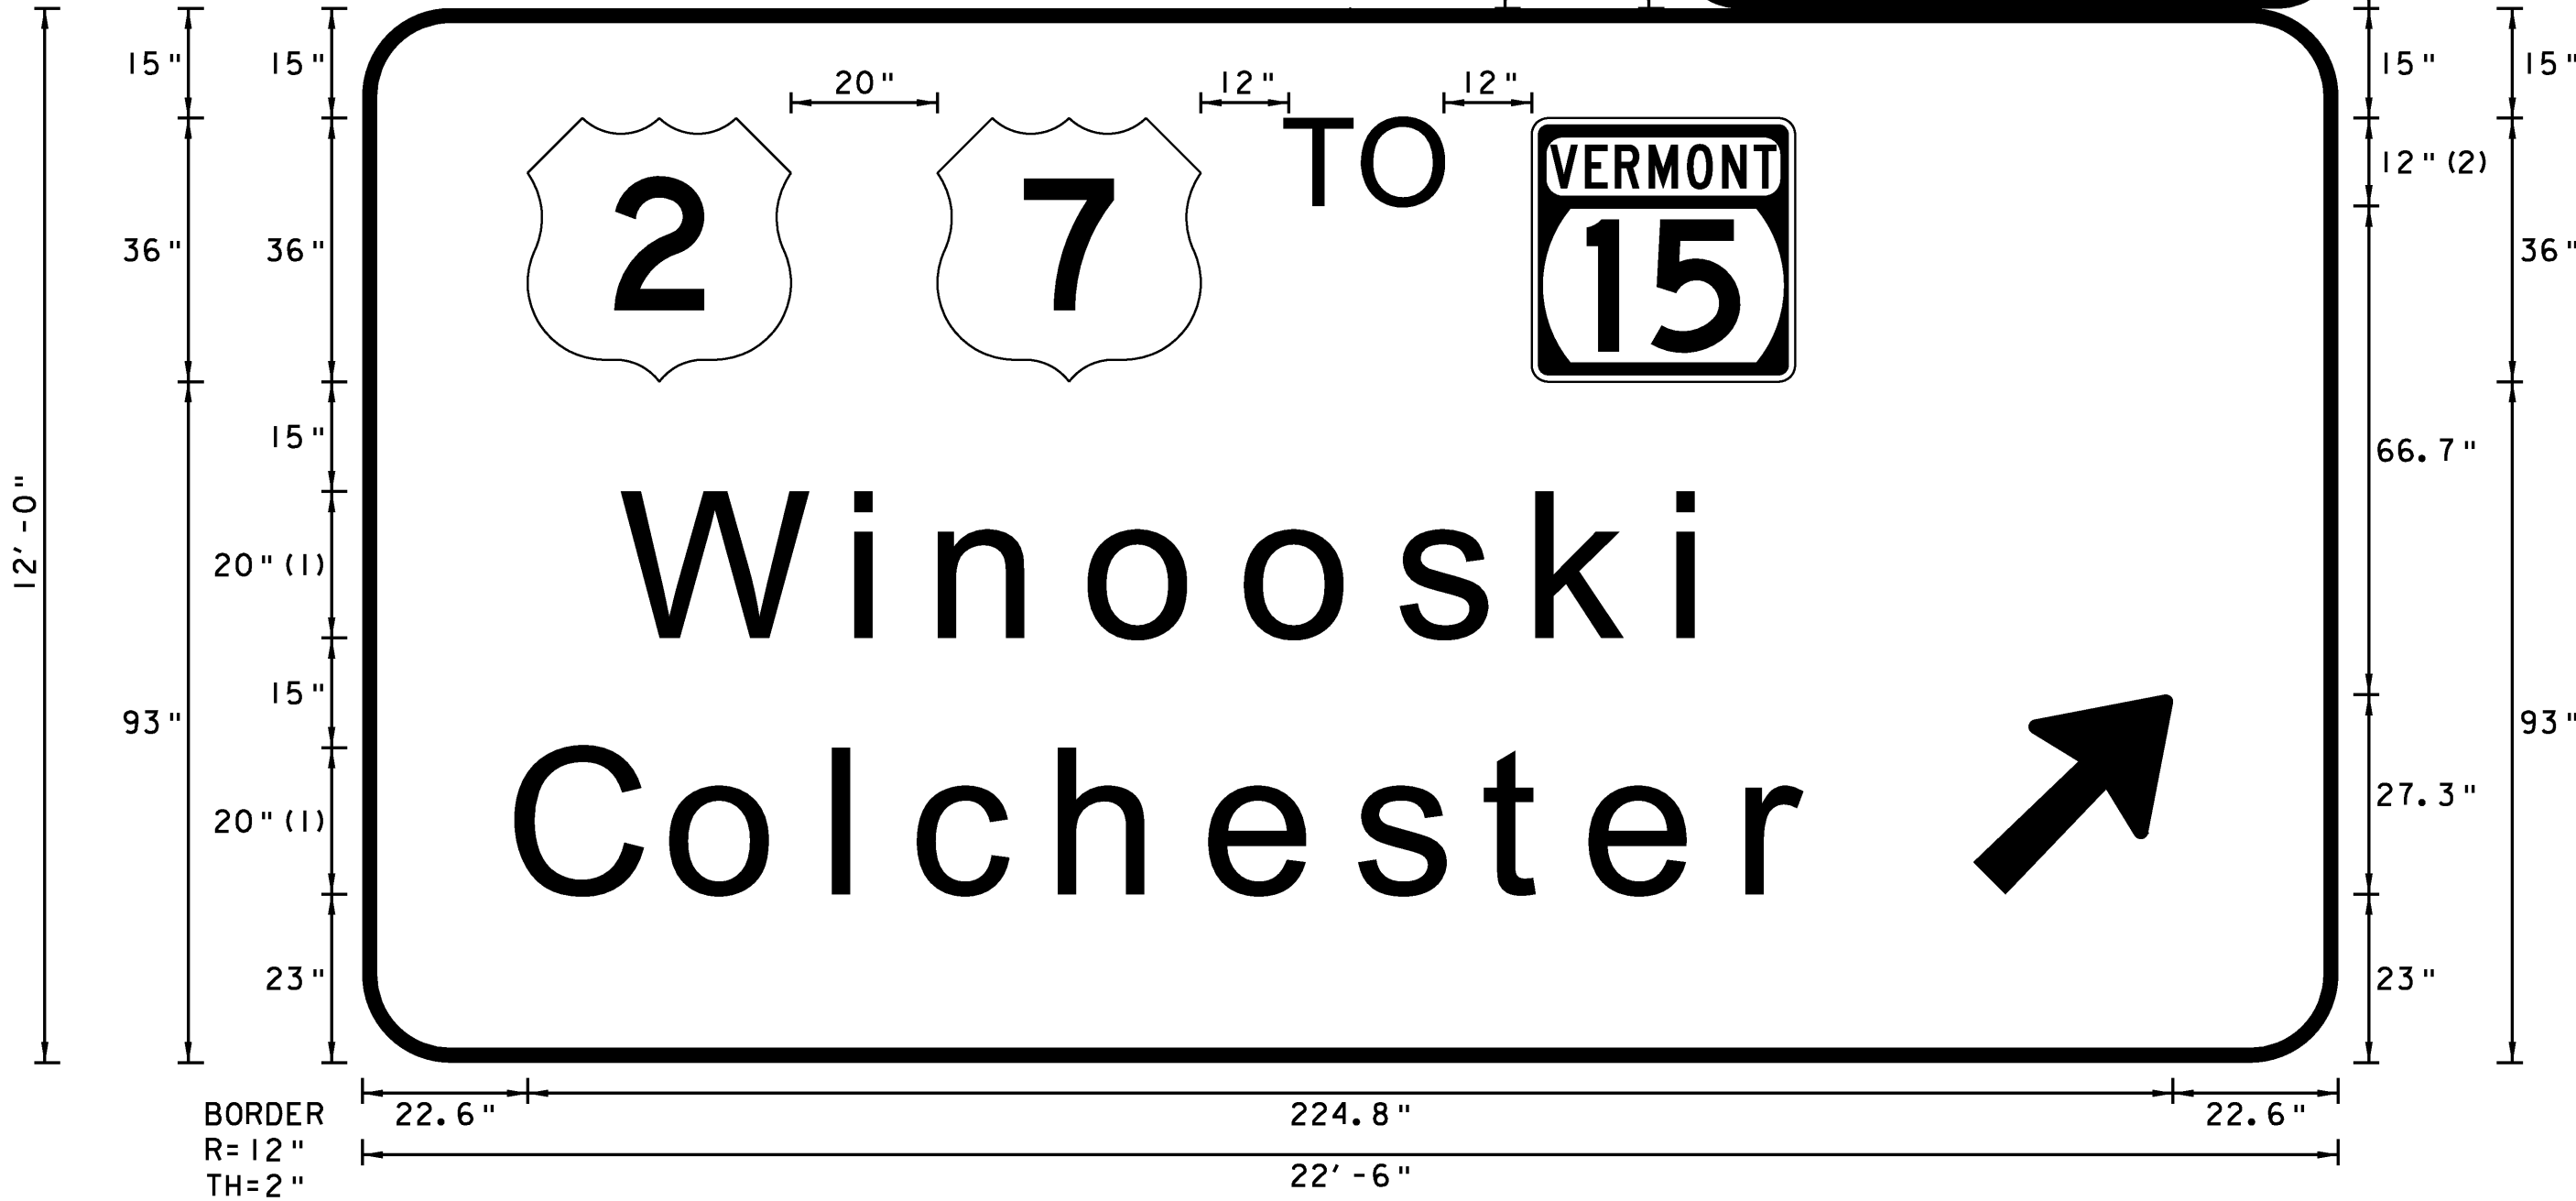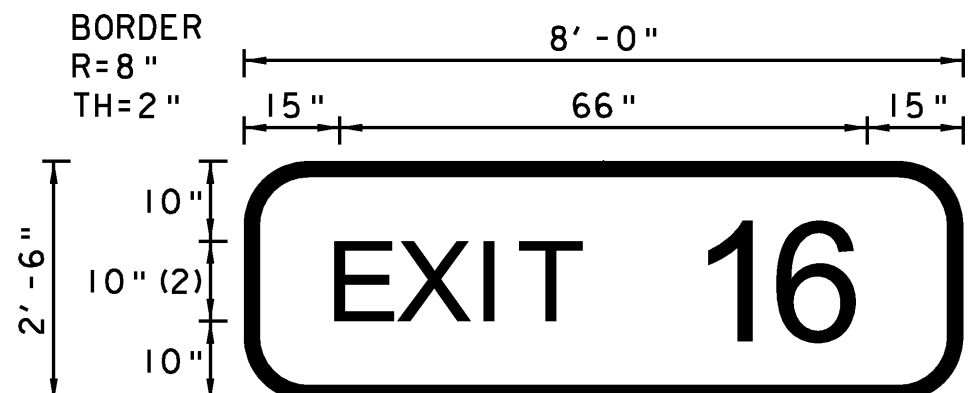


FONT:
(1) ClearviewHwy-5-W
(2) ClearviewHwy-4-W

SOUTHBOUND MM 91.830 RT.

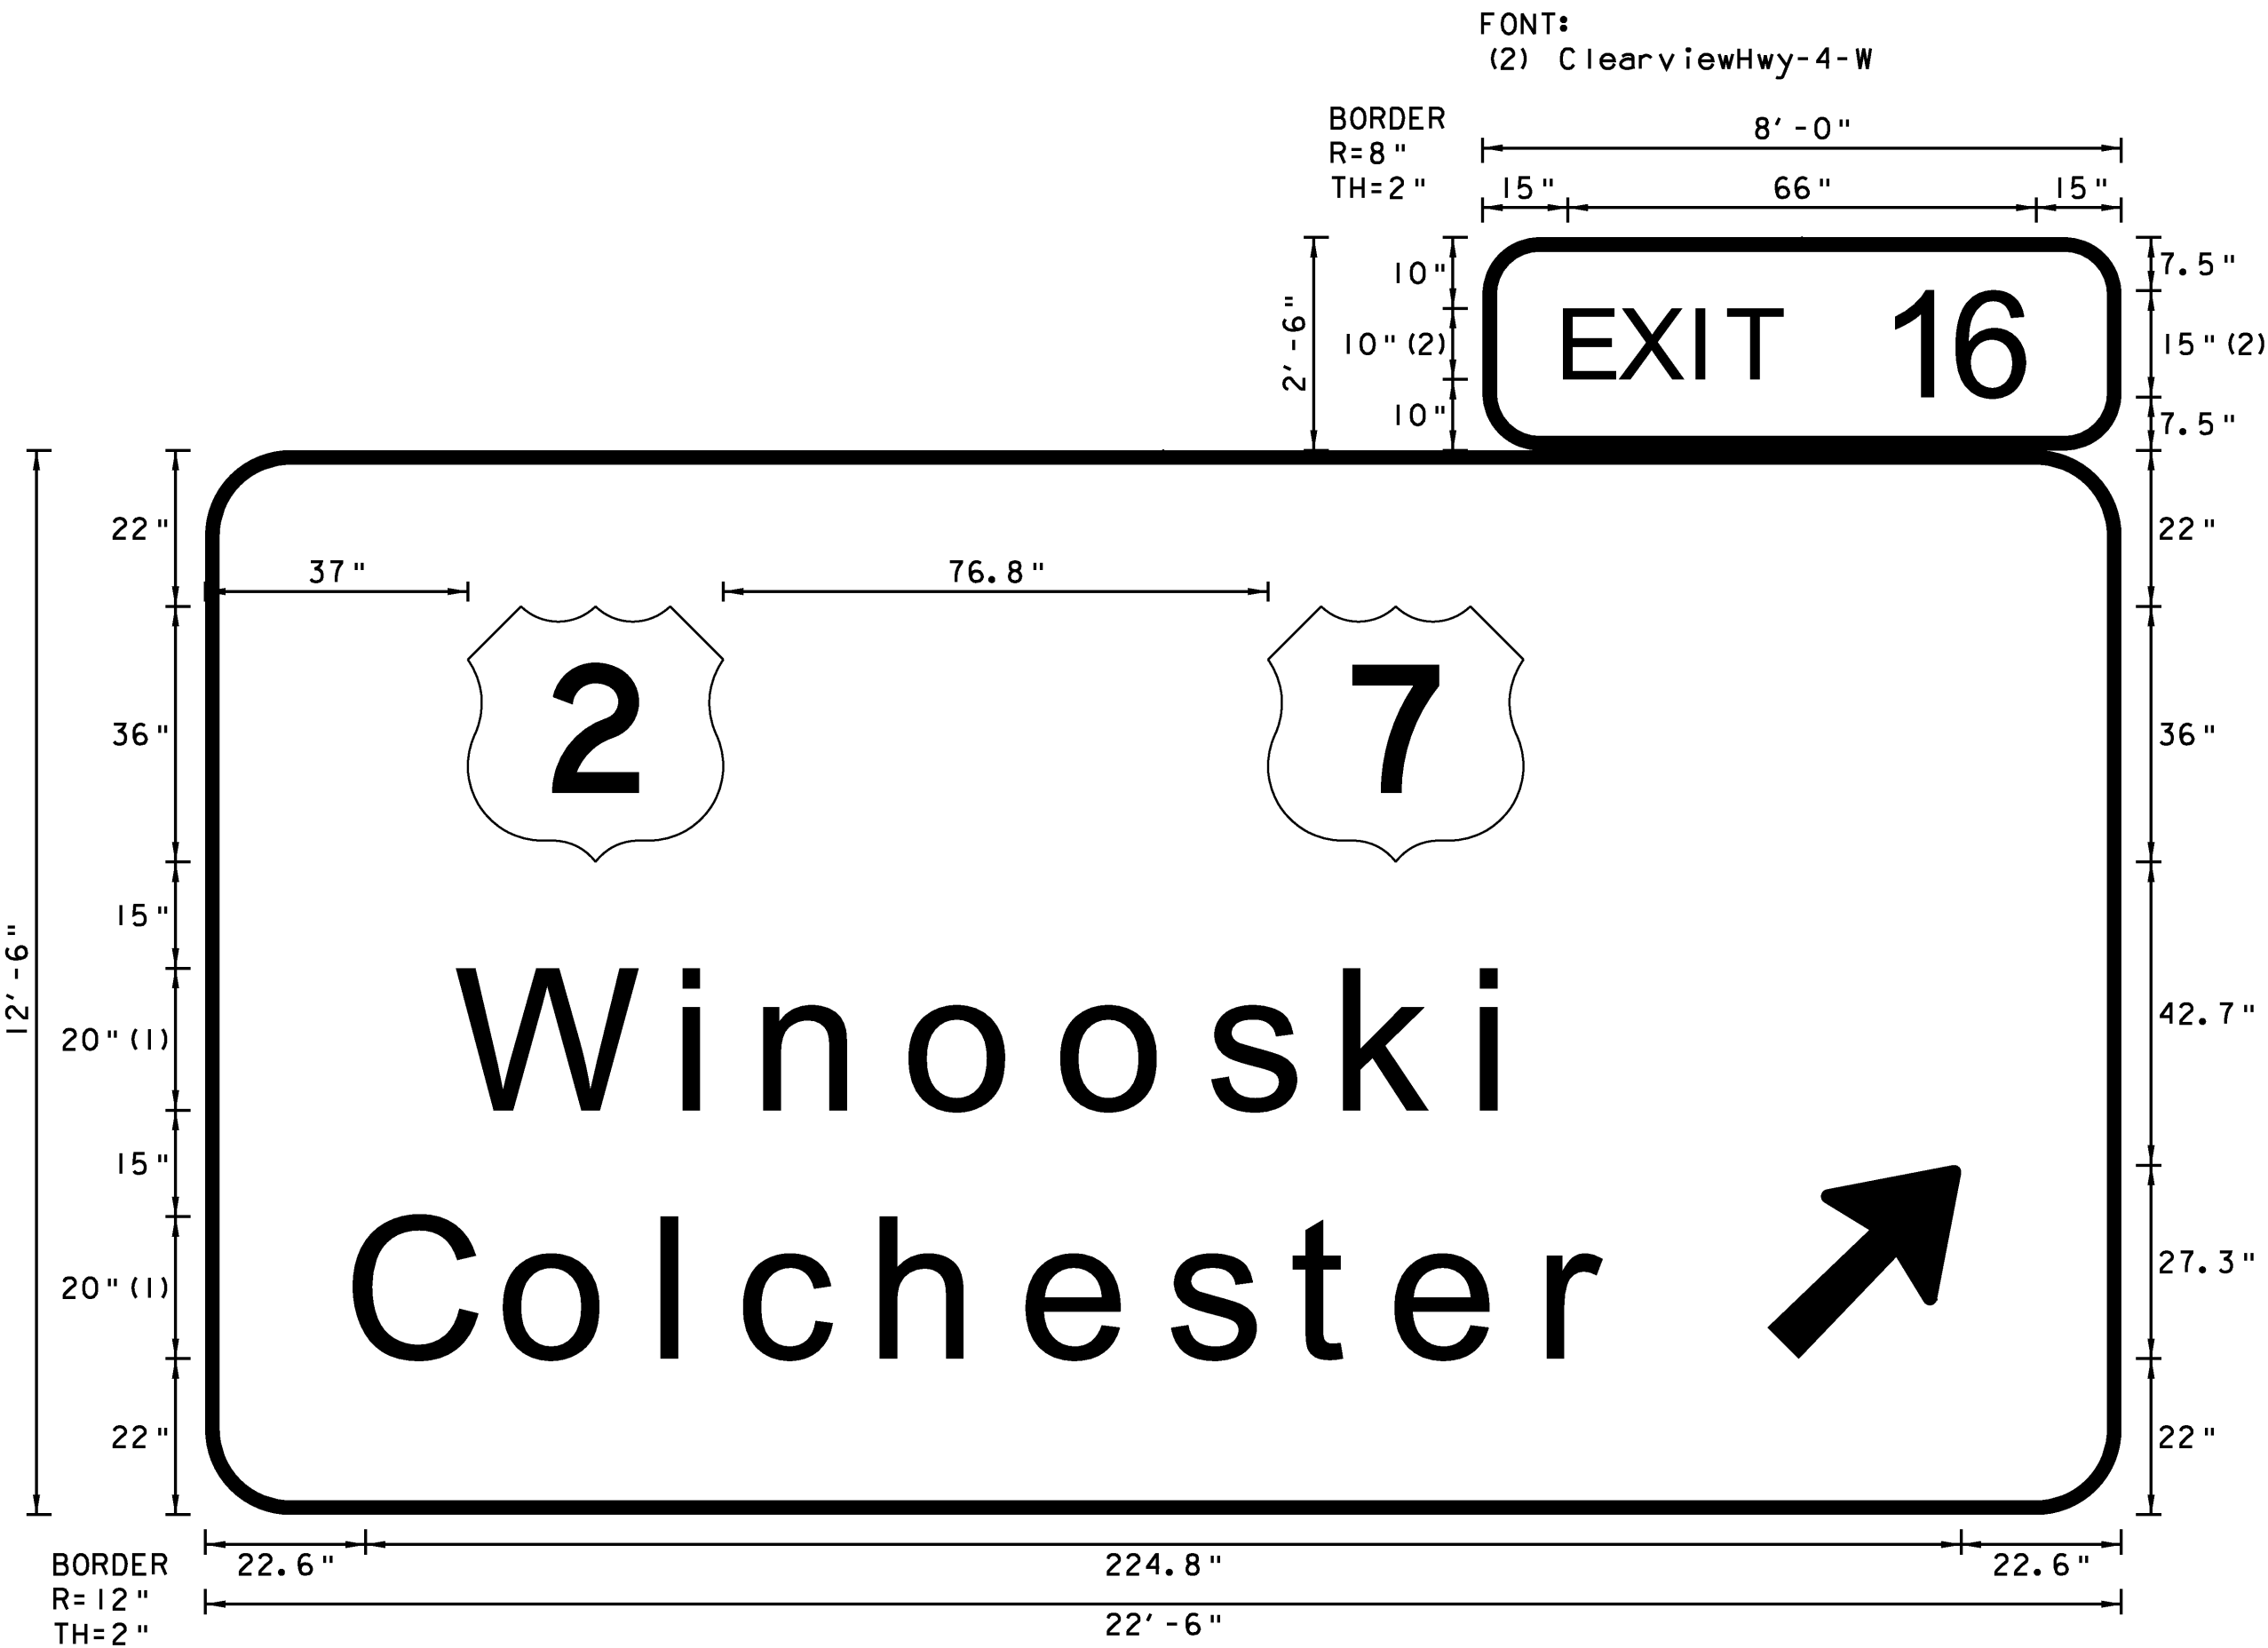

FONT:
(1) ClearviewHwy-5-W

NORTHBOUND MM 91.290 RT.

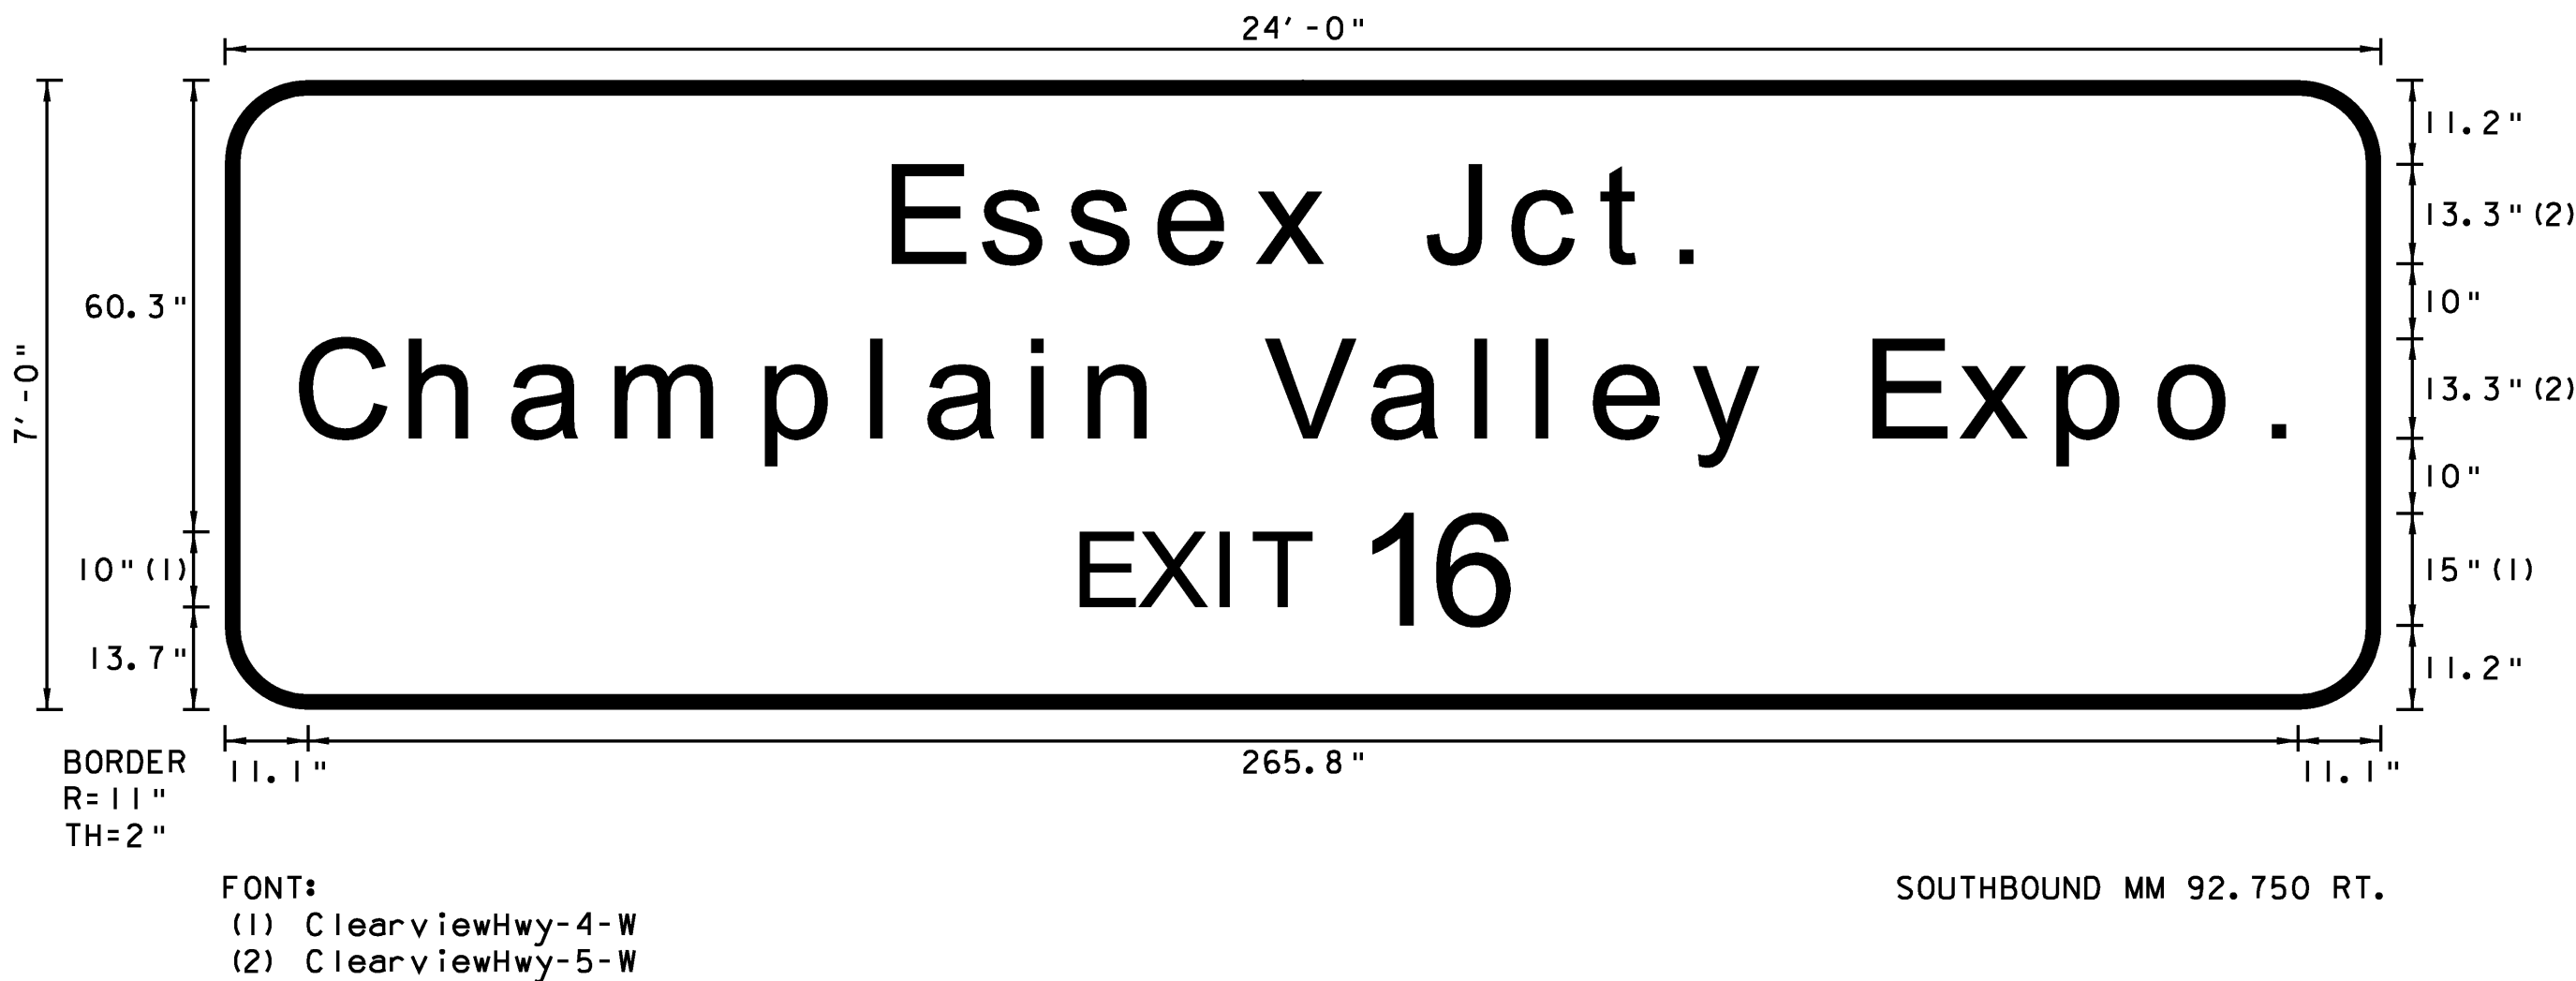

SOUTHBOUND MM 92.750 RT.

TYPE B SIGN DETAIL SHEET 1	PROJECT NAME: COLCHESTER-HIGHGATE	
	PROJECT NUMBER: IMG SIGN (17)	
	FILE NAME: 09A016.DGN	PLOT DATE: 8/21/2009
	PROJECT LEADER: EPD	DRAWN BY: BMB
	DESIGNED BY: RHB	CHECKED BY: EPD
	PLOT FILE: 09A016TYPEB1.I	SHEET 26 OF 221