

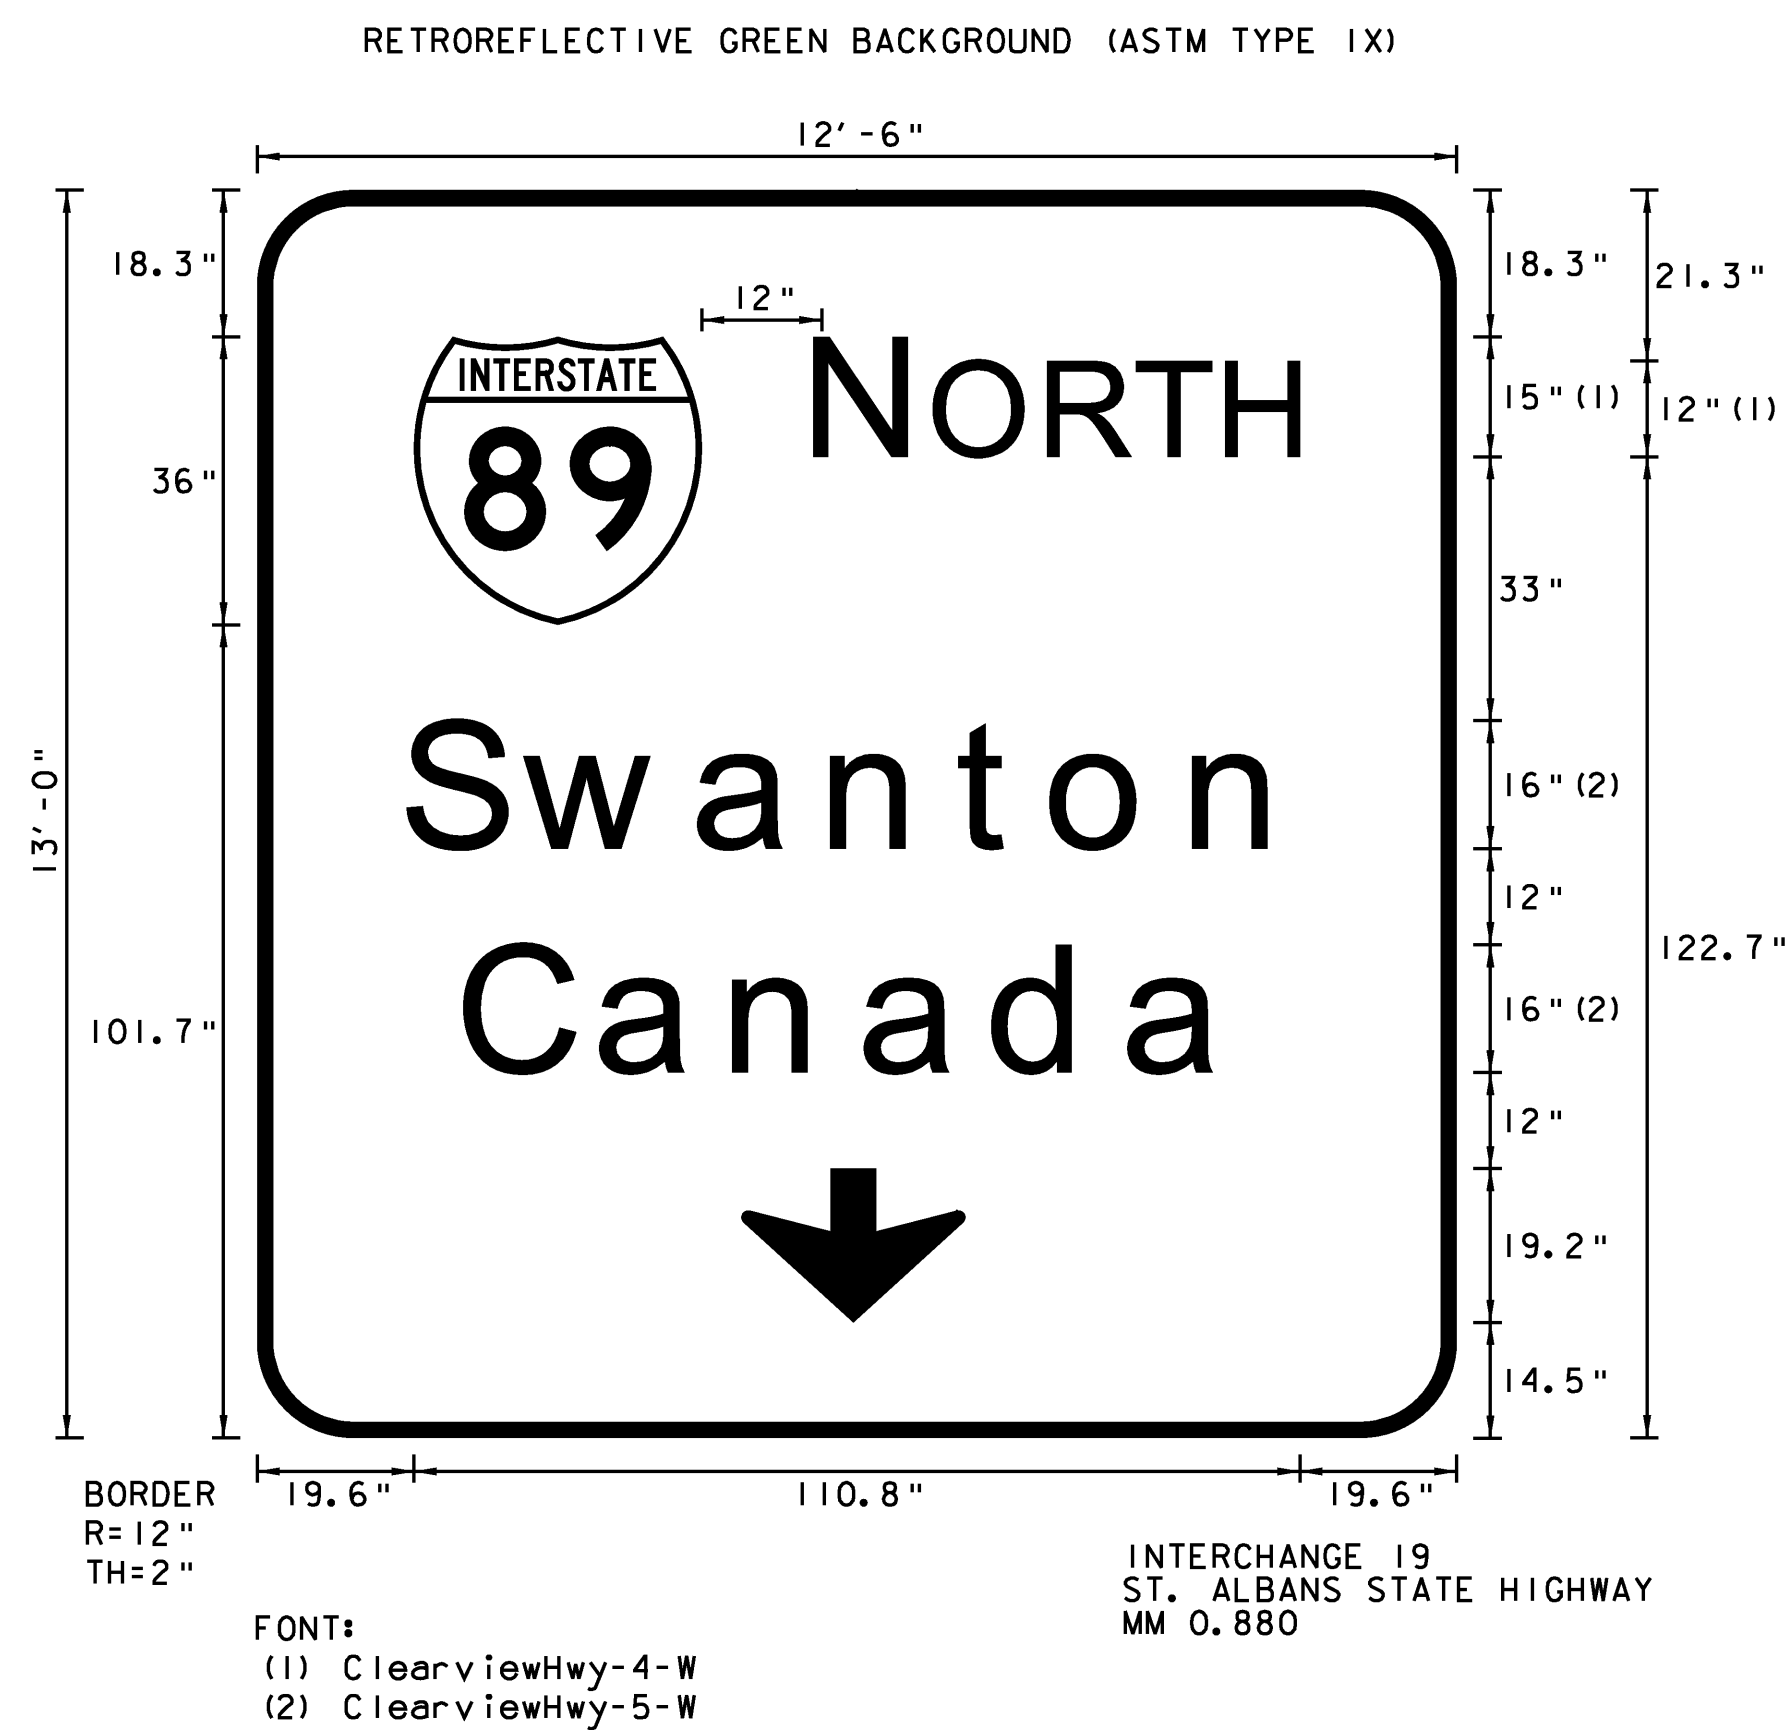


ARROW DETAIL

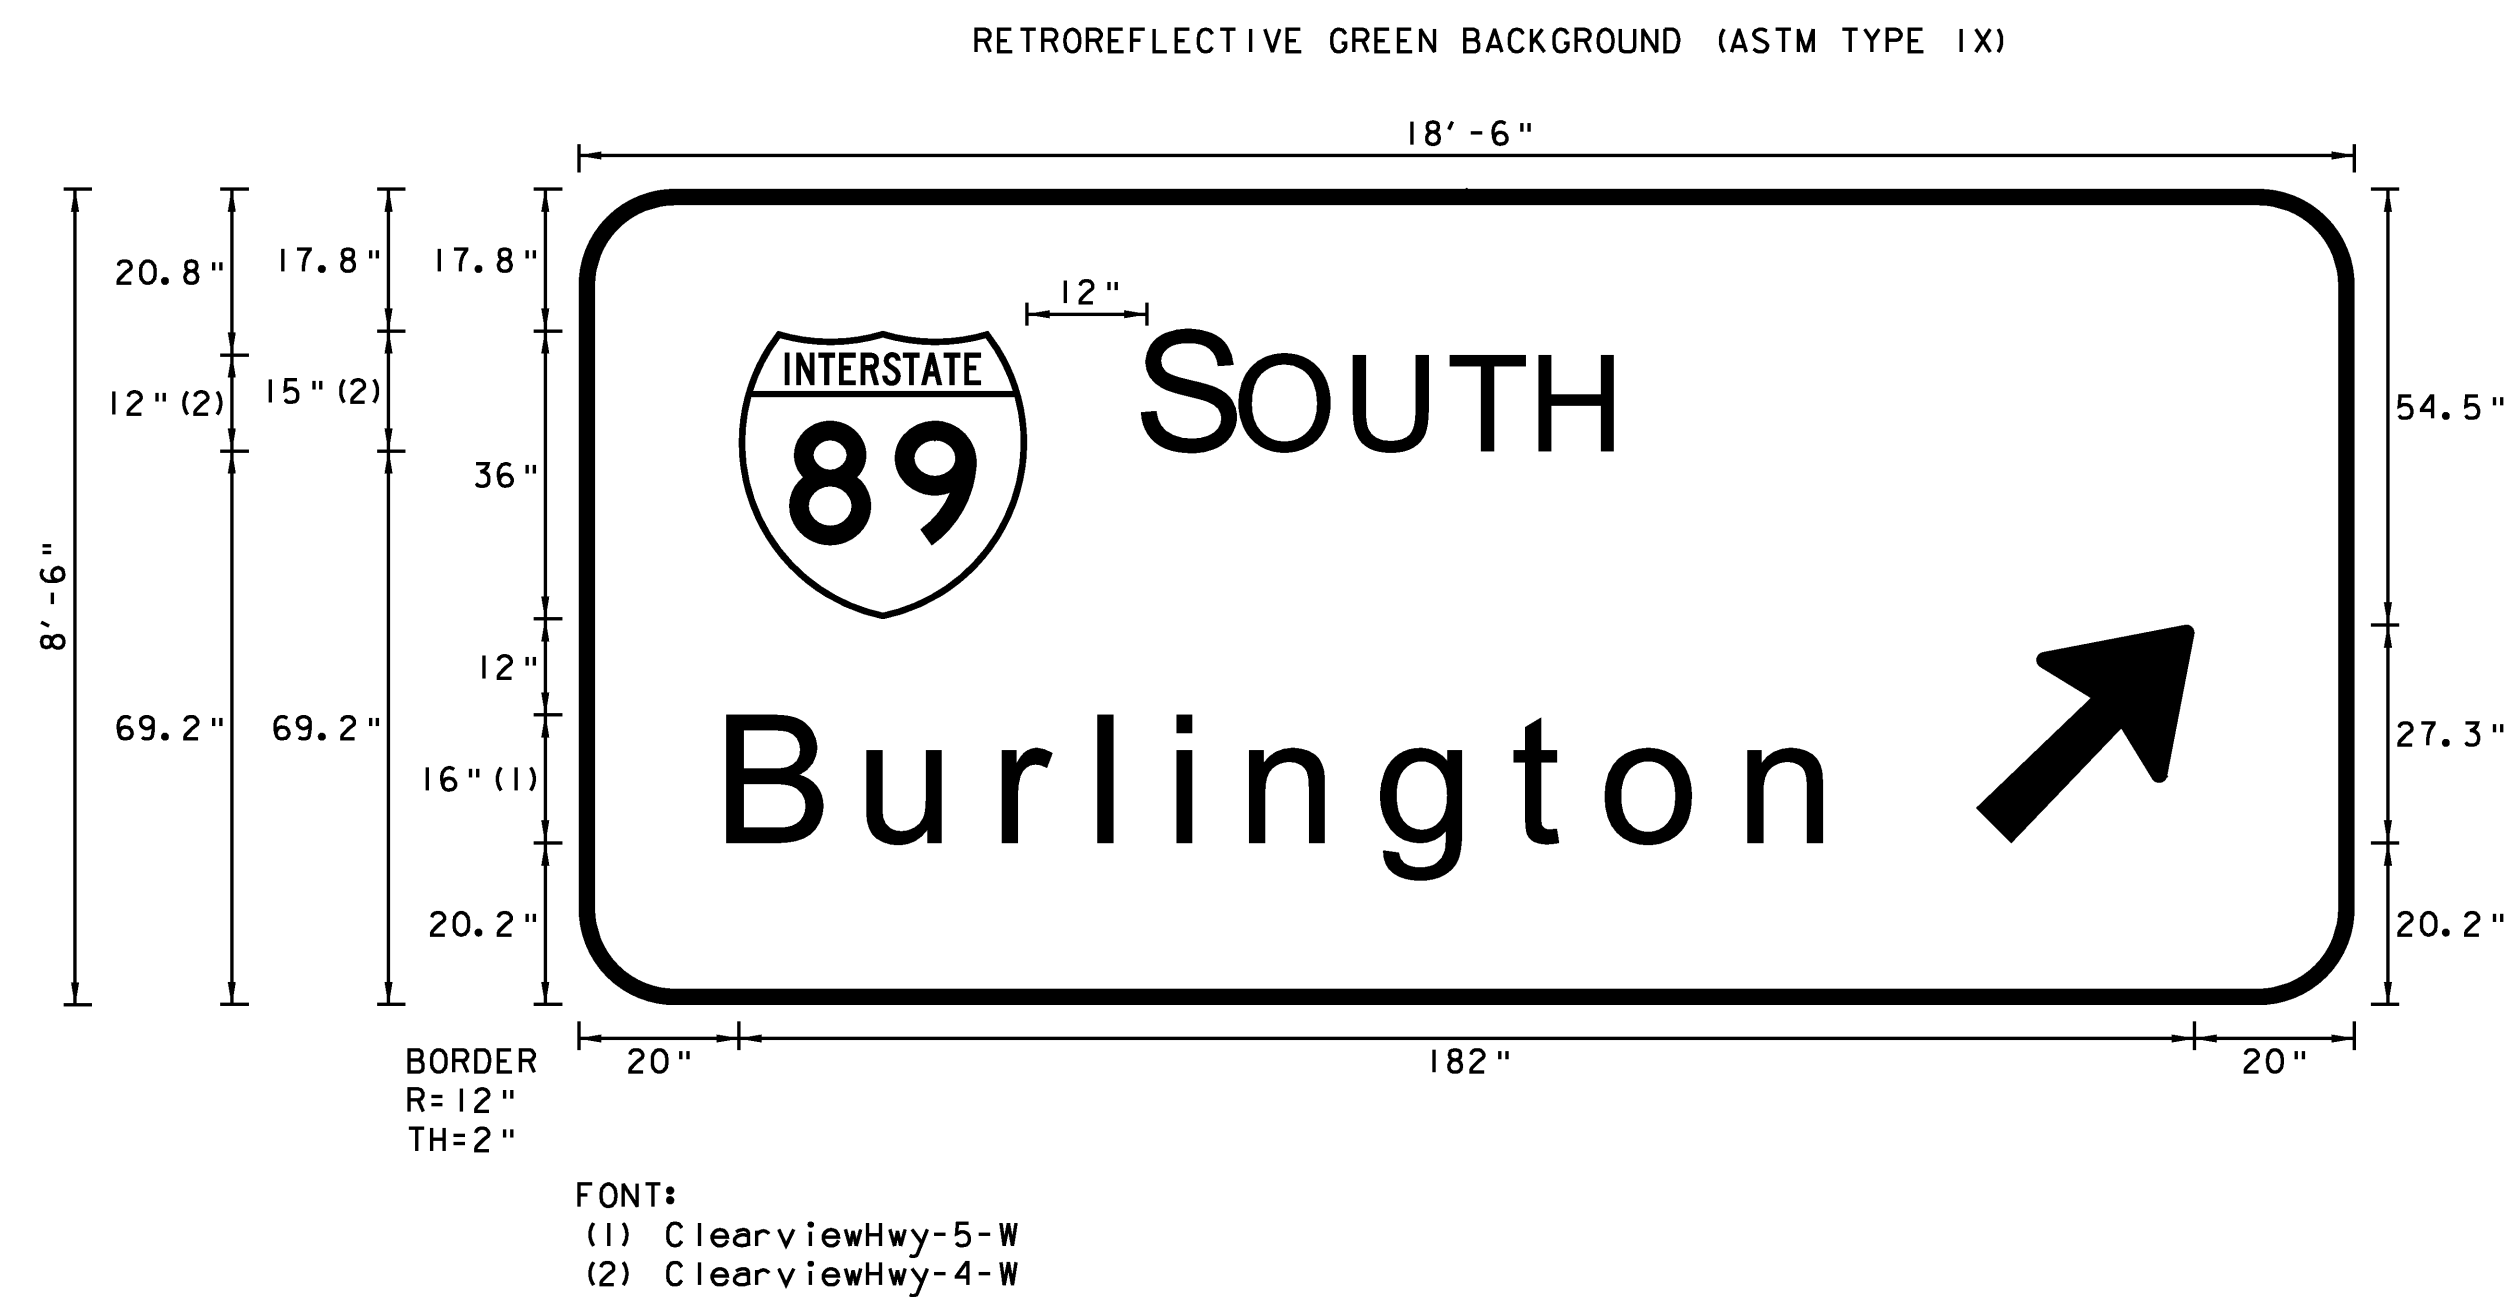

INTERCHANGE 19
RAMP C MM 0.055

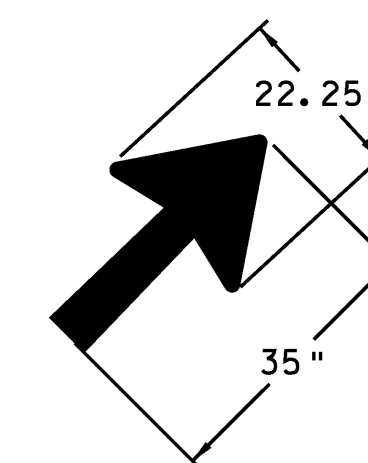

STANDARD ARROW AT
45° DETAIL

NOTES:

1. TEXT LAYOUT DIMENSIONS ARE BASED ON THE "LETTER & NUMERAL WIDTHS AND SPACE" TABLES FOUND IN THE "STANDARD HIGHWAY SIGNS" BOOK. MINOR VARIATIONS IN THE TEXT DIMENSIONS ARE ACCEPTABLE BASED ON INDIVIDUAL MANUFACTURER'S LETTER FABRICATION. SIGNIFICANT CHANGES WHICH AFFECTS SIGN APPEARANCE SHALL BE BROUGHT TO THE ATTENTION OF VTRANS PRIOR TO FABRICATION.
2. ALL SIGNS SHALL HAVE A RETROREFLECTIVE WHITE TEXT, SYMBOL AND BORDER, (ASTM TYPE 1X) ON A RETROREFLECTIVE GREEN BACKGROUND, (ASTM TYPE 1X) UNLESS OTHERWISE NOTED.
3. INTERSTATE ROUTE MARKERS SHALL BE RED, WHITE AND BLUE.

**TYPE B SIGN
DETAIL
SHEET 19**

PROJECT NAME: COLCHESTER-HIGHGATE
PROJECT NUMBER: IMG SIGN (17)

FILE NAME: 09A016.DGN
PROJECT LEADER: EPD
DESIGNED BY: RHB
PLOT FILE: 09A016TYPEB19.1

PLOT DATE: 8/21/2009
DRAWN BY: BMB
CHECKED BY: EPD
SHEET 44 OF 221