


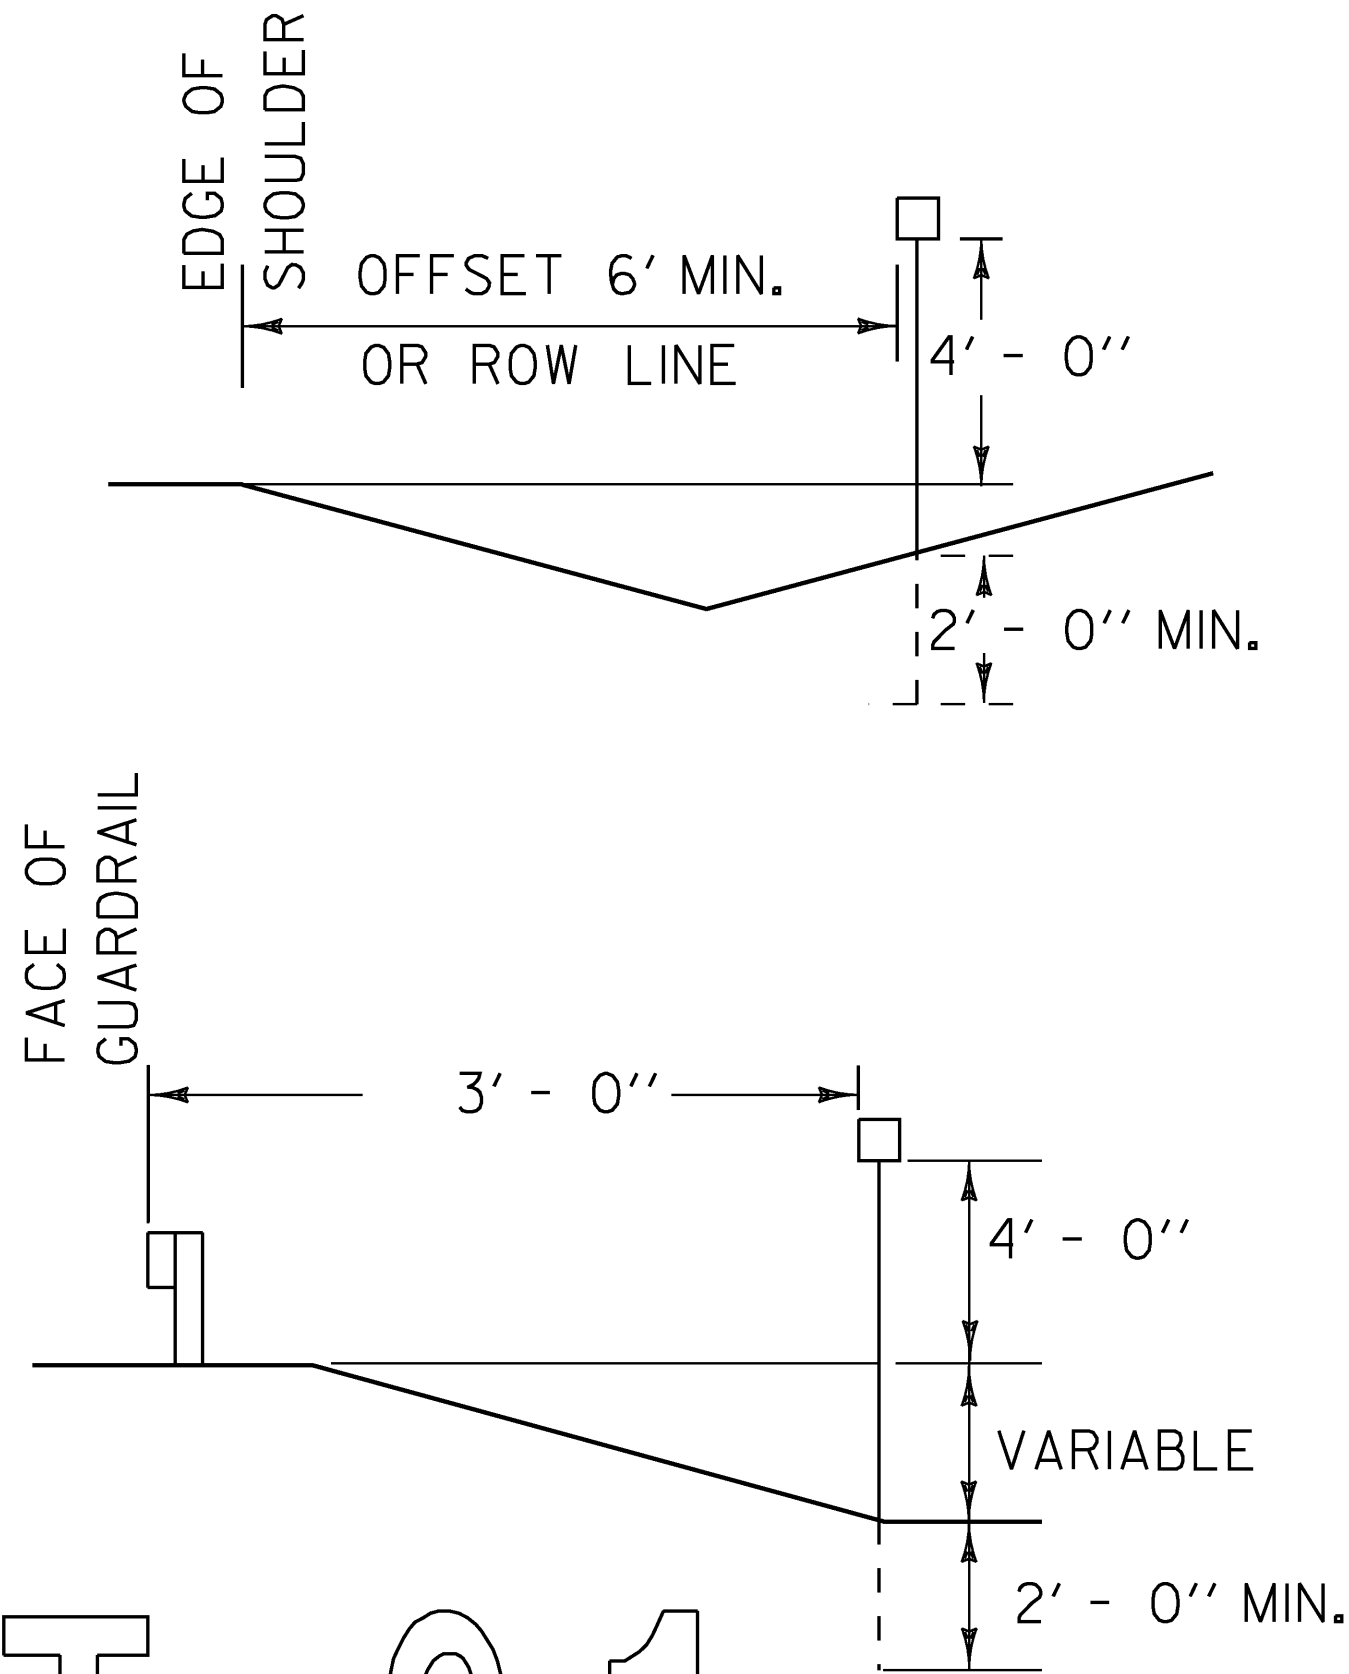


I-91

* OPTICALLY SPACE BRIDGE AND ROUTE NUMBERS. SERIES B LETTERS MAY BE USED TO MAINTAIN VISUAL INTEGRITY.

HYPHENATED WORD DETAIL


FOR EXAMPLE, ROUTE NUMBERS SHALL APPEAR

AS: I-9I, US5, VT22

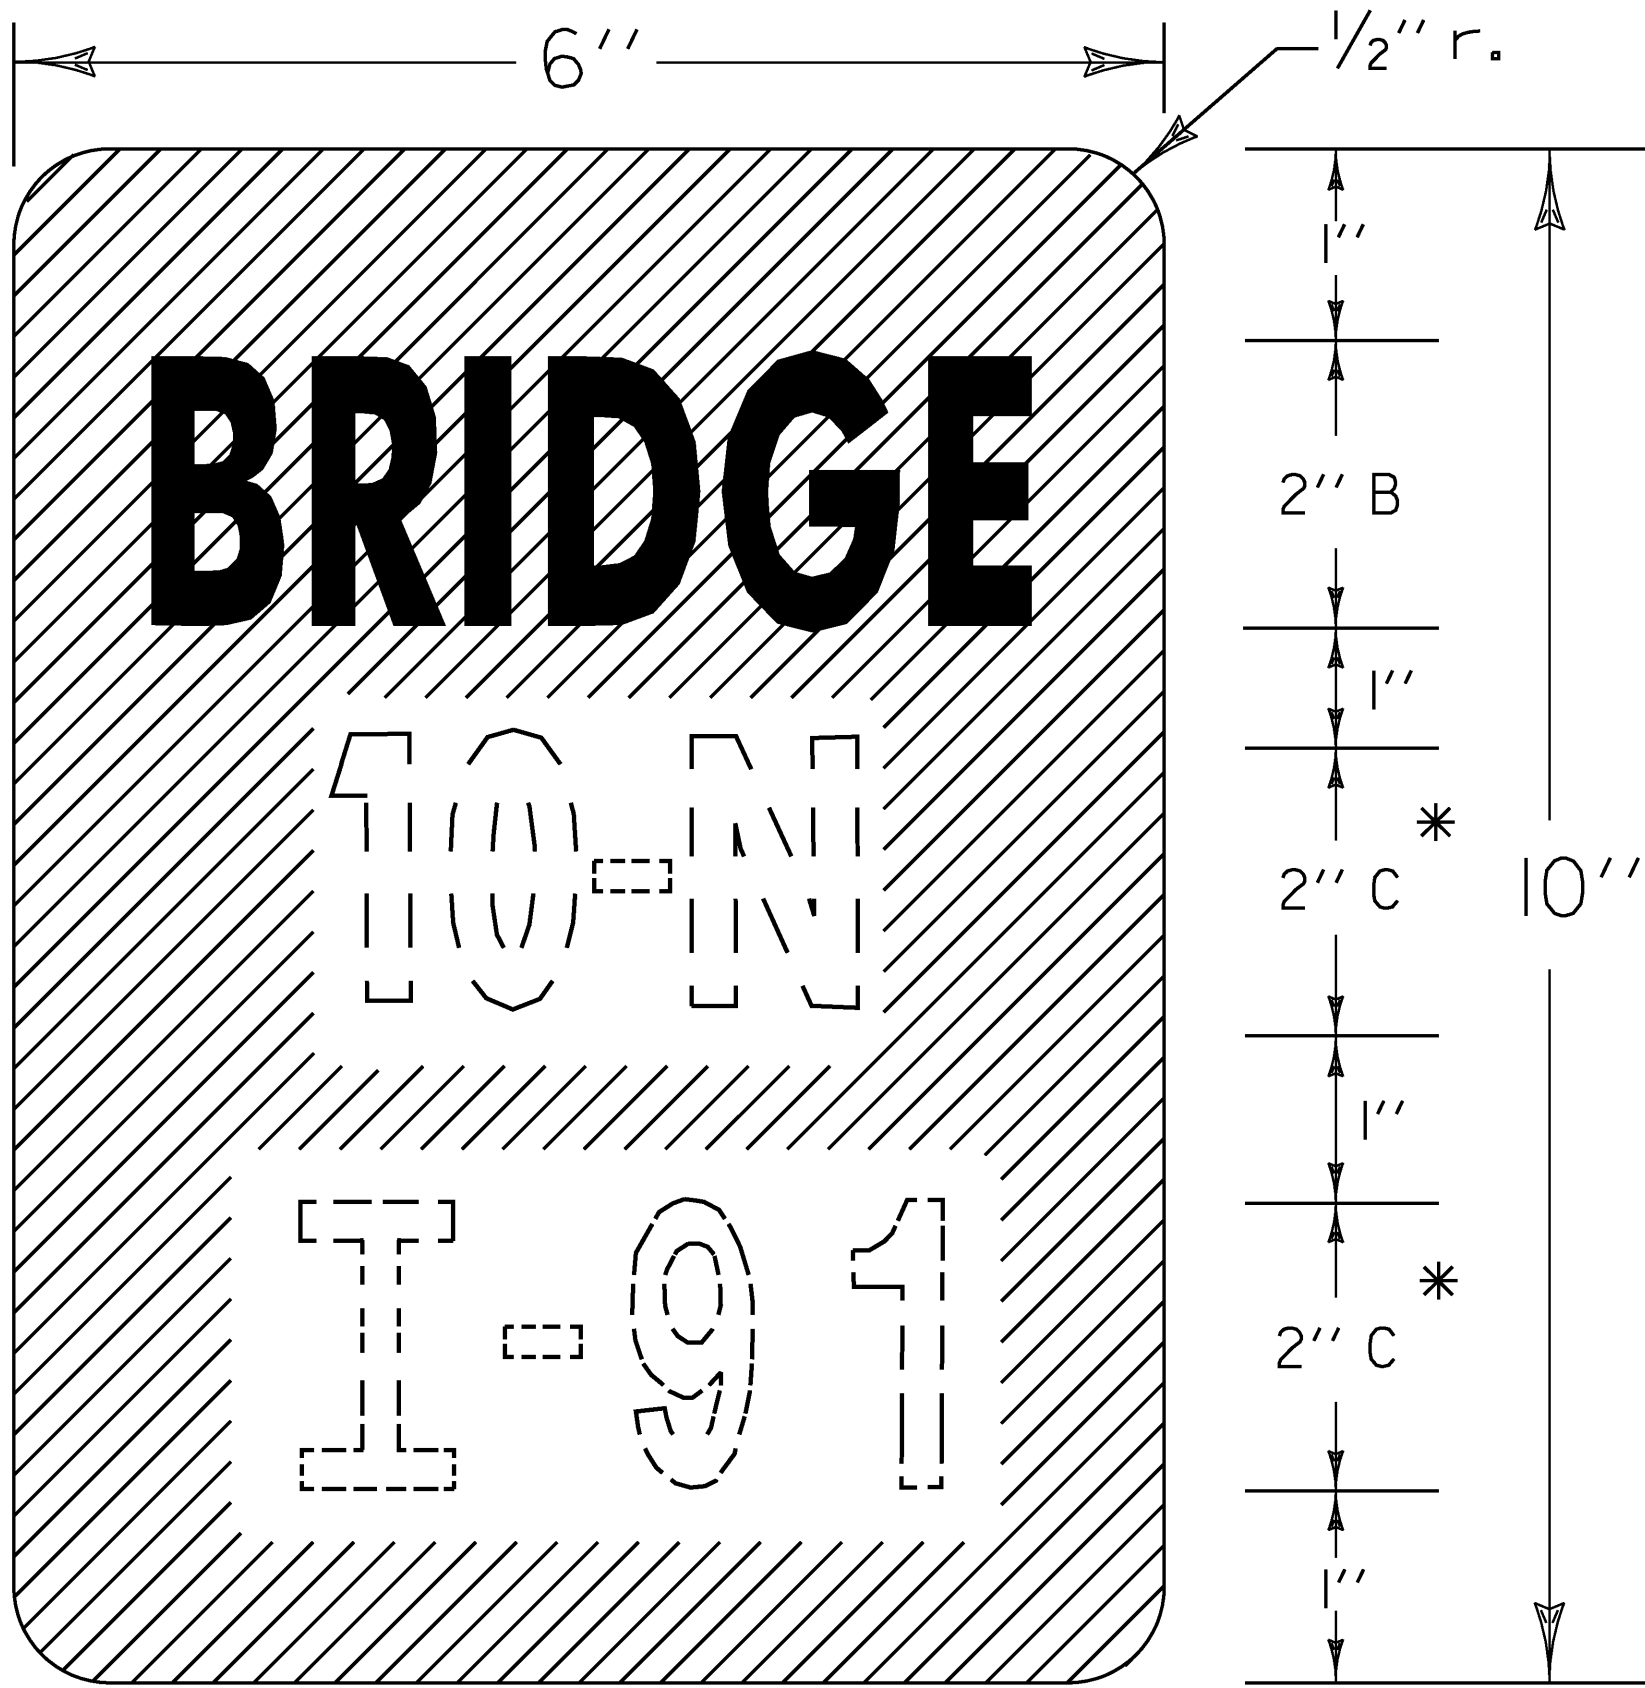

1/2''
MIN. *

VD-701

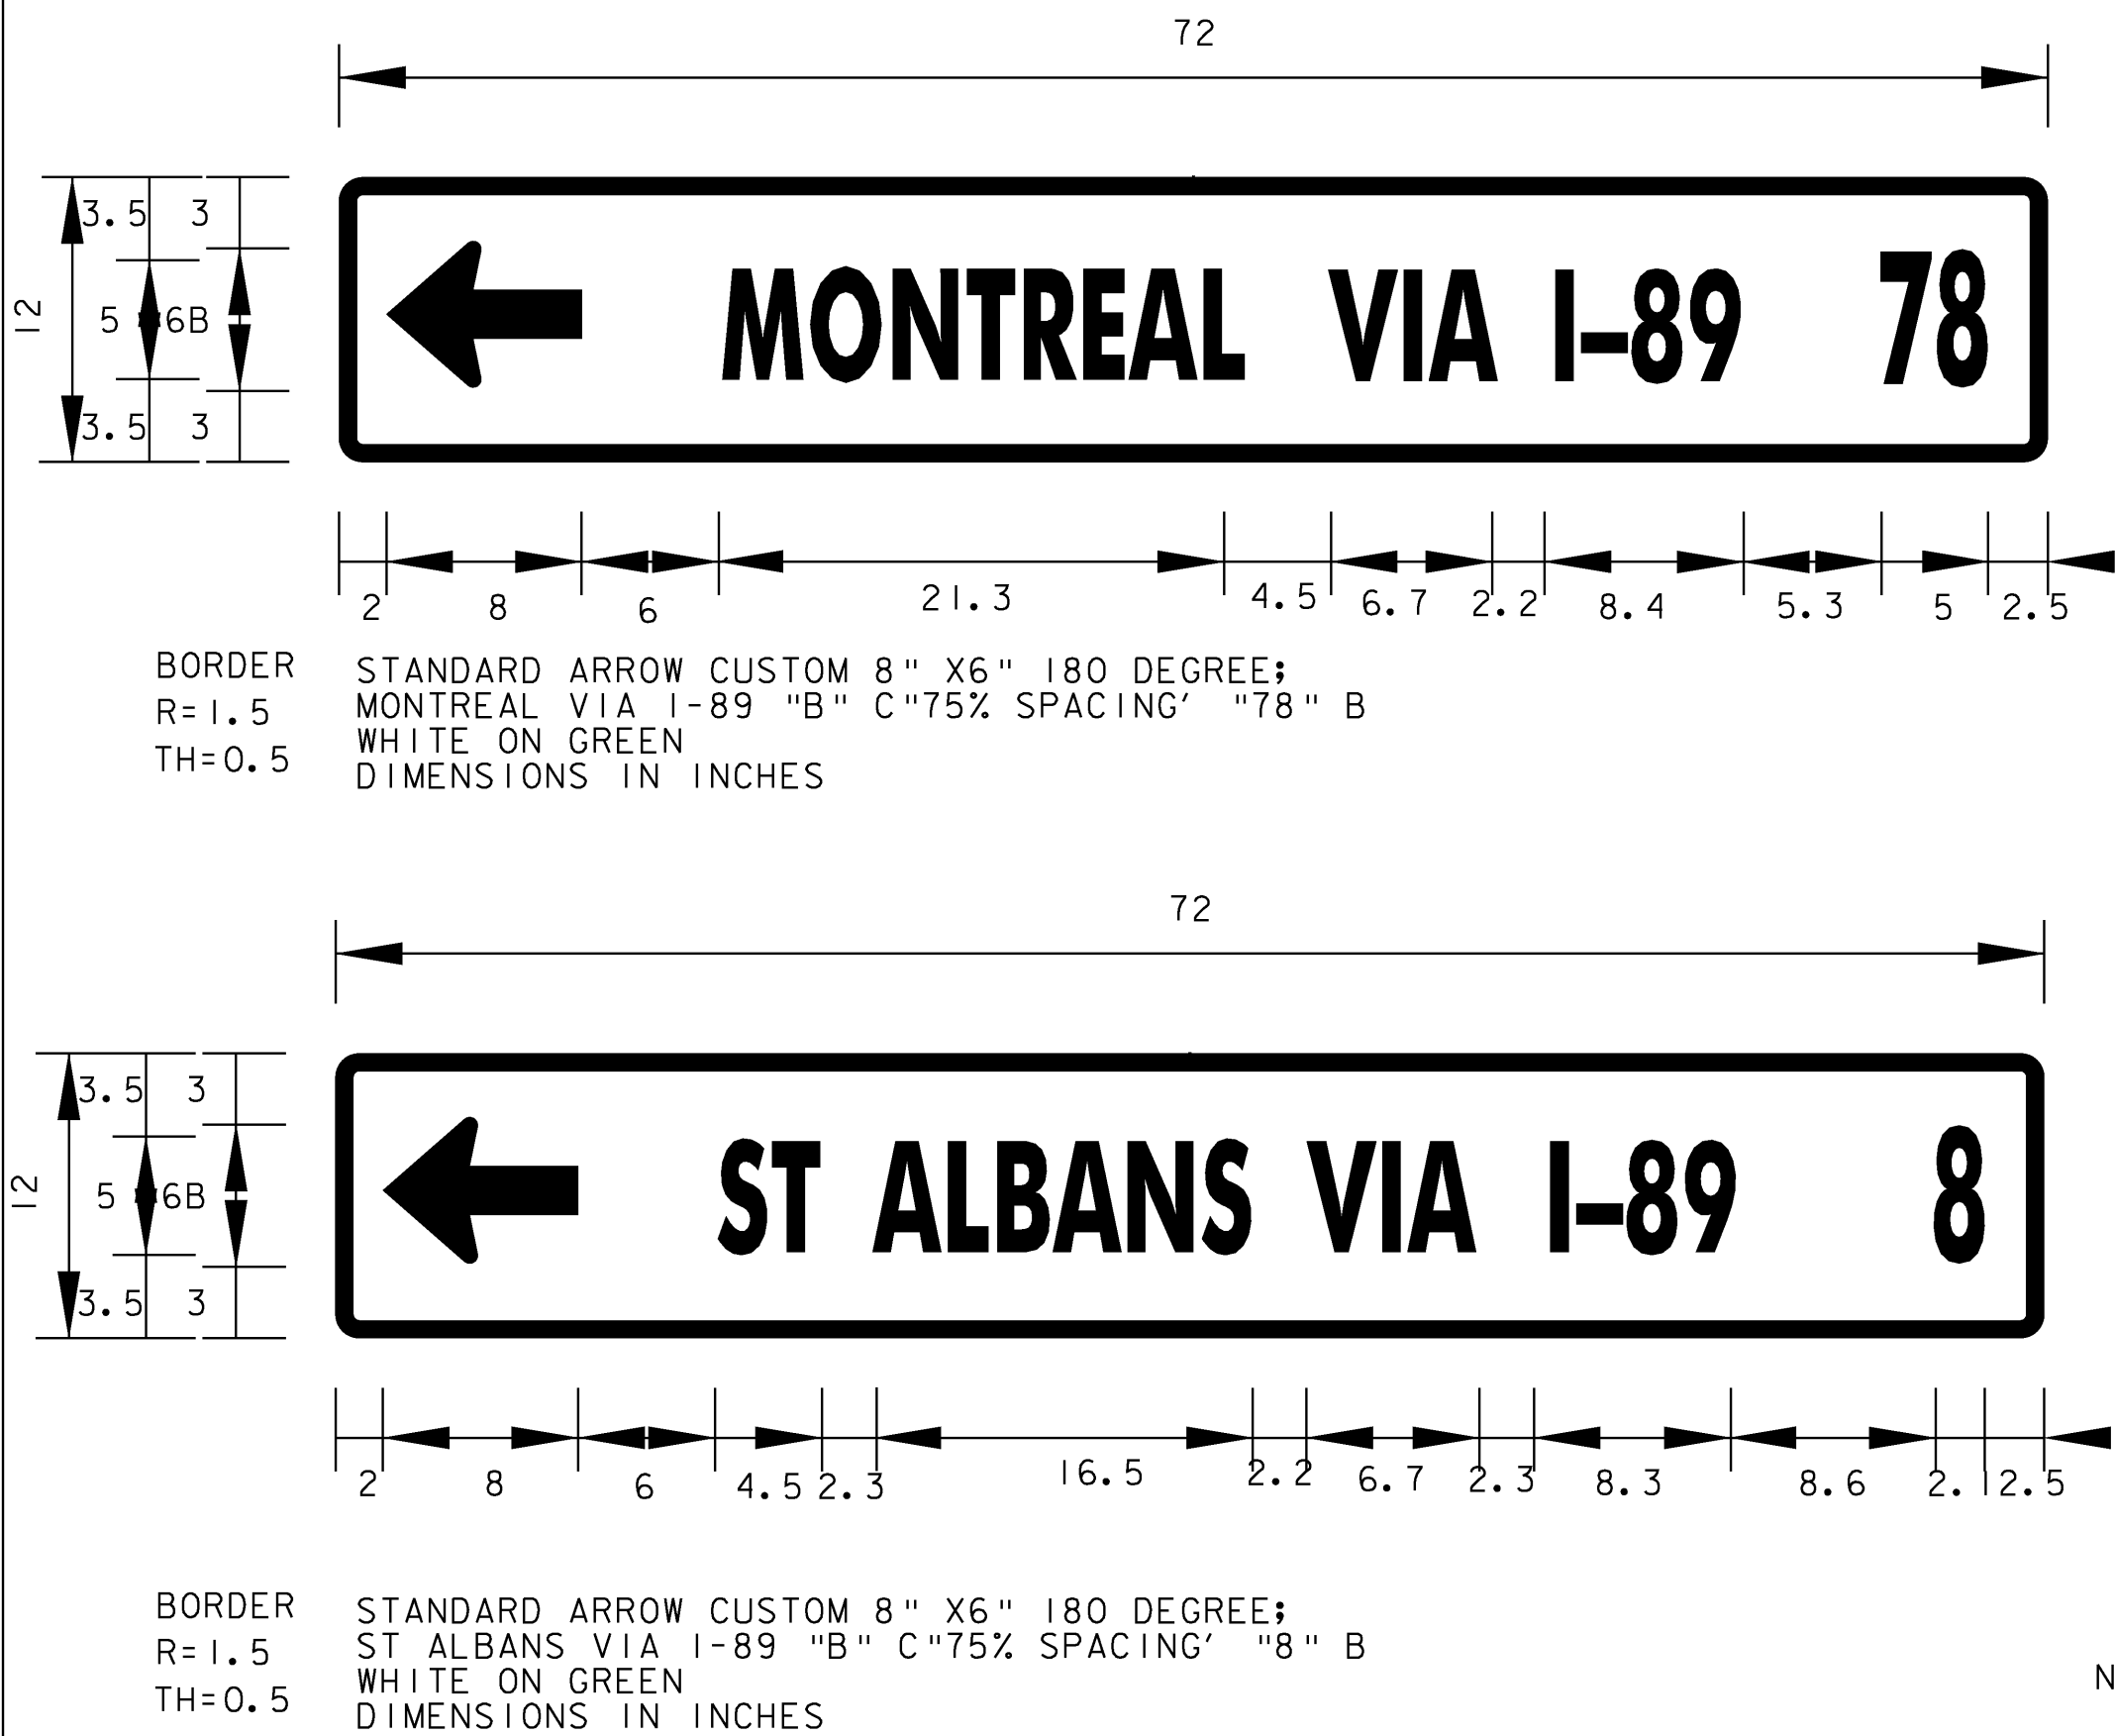

BORDER
R=1.5
TH=0.5

STANDARD ARROW CUSTOM 8" X6" 180 DEGREE;
MONTREAL VIA I-89 "B" C"75% SPACING" "78" B
WHITE ON GREEN
DIMENSIONS IN INCHES

BORDER
R=1.5
TH=0.5


STANDARD ARROW CUSTOM 8" X6" 180 DEGREE;
ST ALBANS VIA I-89 "B" C"75% SPACING" "8" B
WHITE ON GREEN
DIMENSIONS IN INCHES




1.5" Radius, 0.4" Border, White on Green;
Standard Arrow Custom 9.0" X 6.8" 90°; "NY STATE VIA" B specified length;
"BRIDGE" C; "OR FERRY" C specified length;



1.5" Radius, 0.4" Border, White on Green;
Standard Arrow Custom 9.0" X 6.8" 180°; "NY STATE VIA" B specified length;
"BRIDGE" C; "OR FERRY" C specified length;

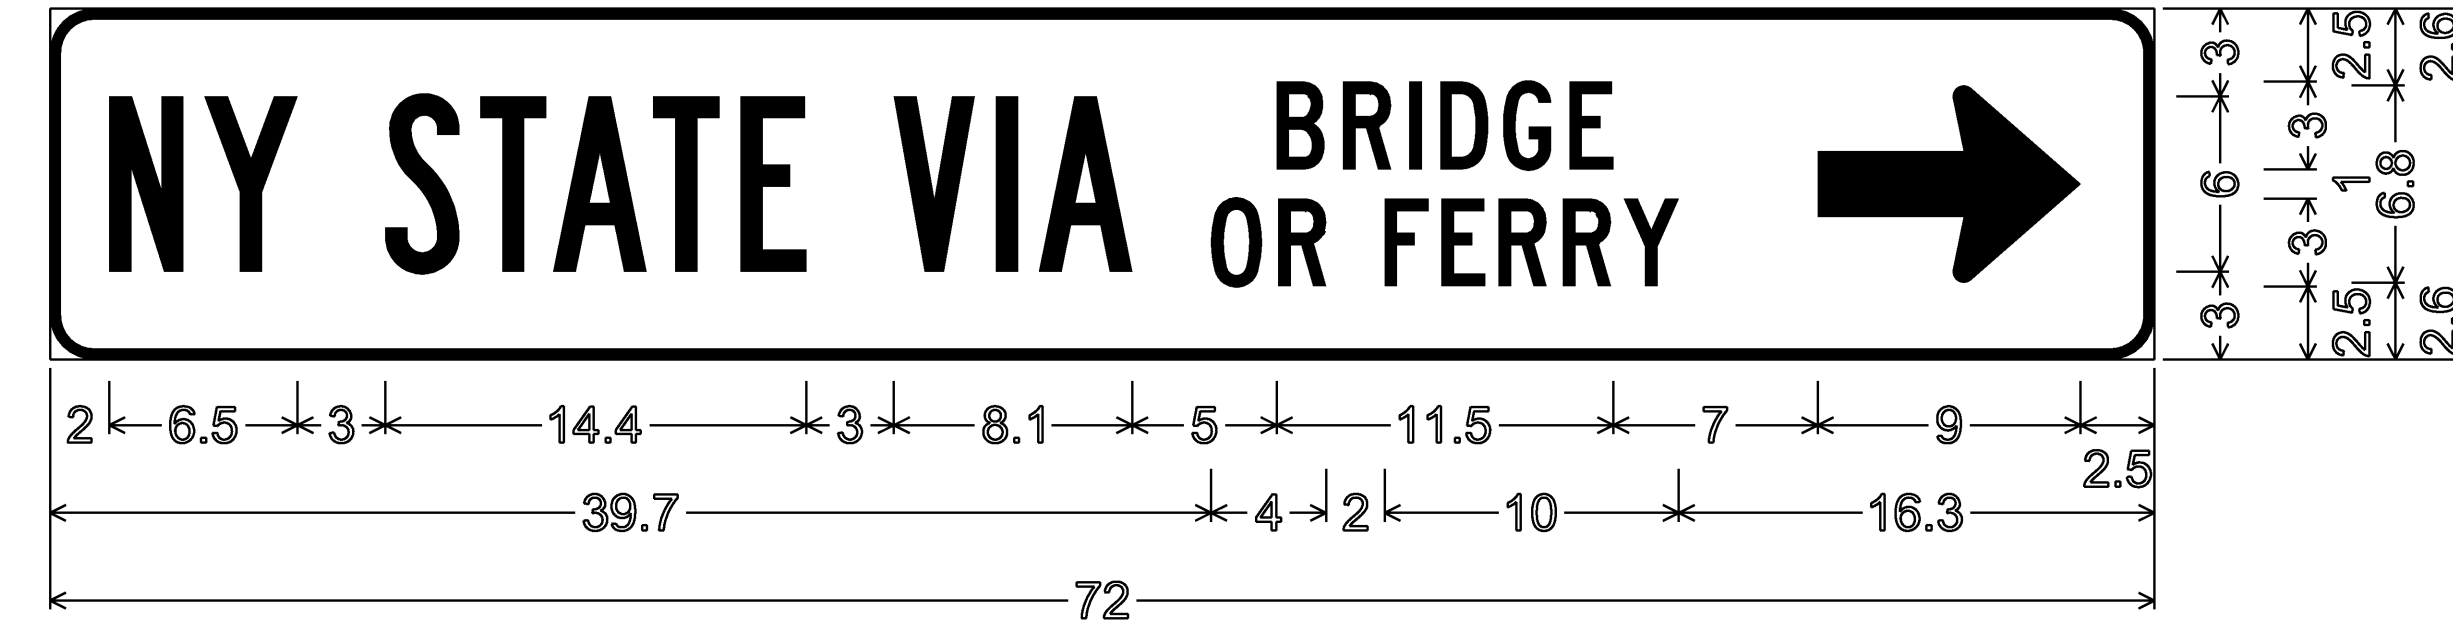

1.5" Radius, 0.4" Border, White on Green;
"NY STATE VIA" B specified length; "BRIDGE" C; "OR FERRY" C specified length;
Standard Arrow Custom 9.0" X 6.8" 0°;

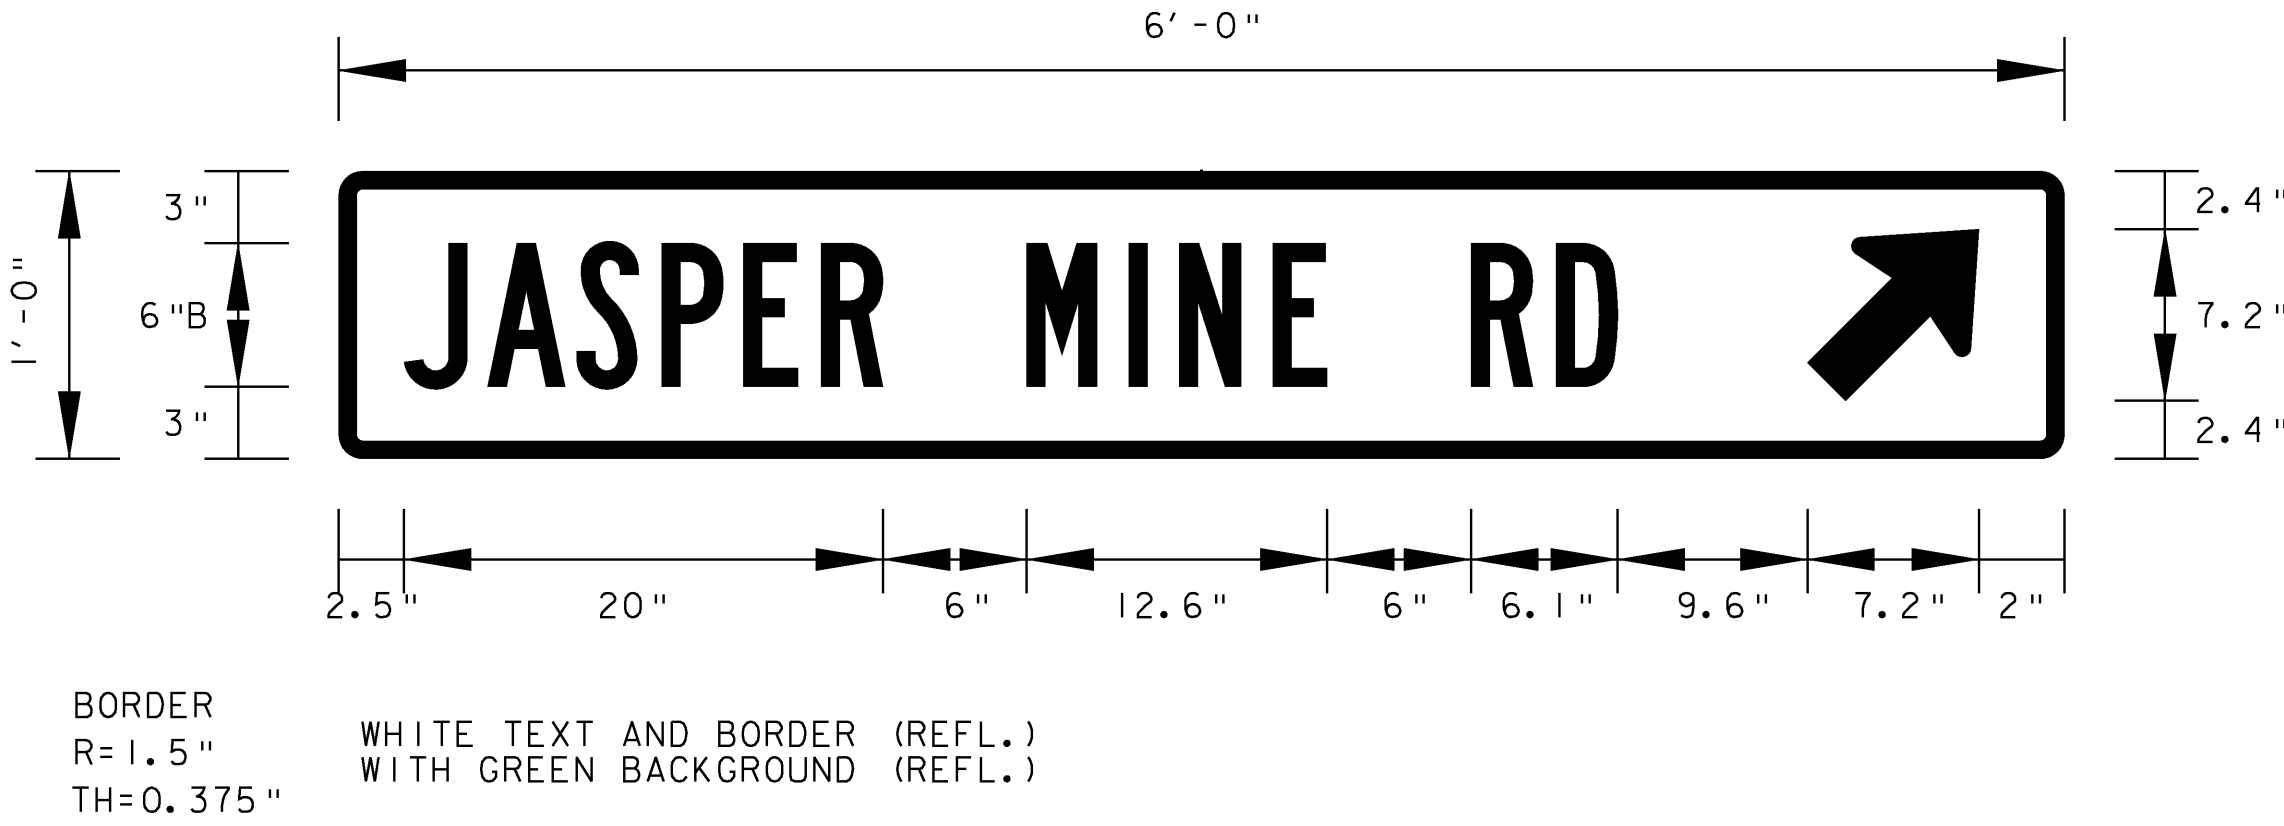

BORDER
R=1.5"
TH=0.375"

WHITE TEXT AND BORDER (REFL.)
WITH GREEN BACKGROUND (REFL.)



45 ARROW DETAIL

NOTE: FOR ADDITIONAL DETAILS
SEE VTRANS STANDARD E-123

**TYPE A
SIGN
DETAIL
SHEET 1**

PROJECT NAME: COLCHESTER-HIGHGATE
PROJECT NUMBER: IMG SIGN (17)

FILE NAME: 09A016.DGN
PROJECT LEADER: EPD
DESIGNED BY: RHB
PLOT FILE: 09A016TYPEA1.I

PLOT DATE: 8/21/2009
DRAWN BY: BMB
CHECKED BY: EPD
SHEET 45 OF 221