



ROUTE MARKER ASSEMBLY FRAMES

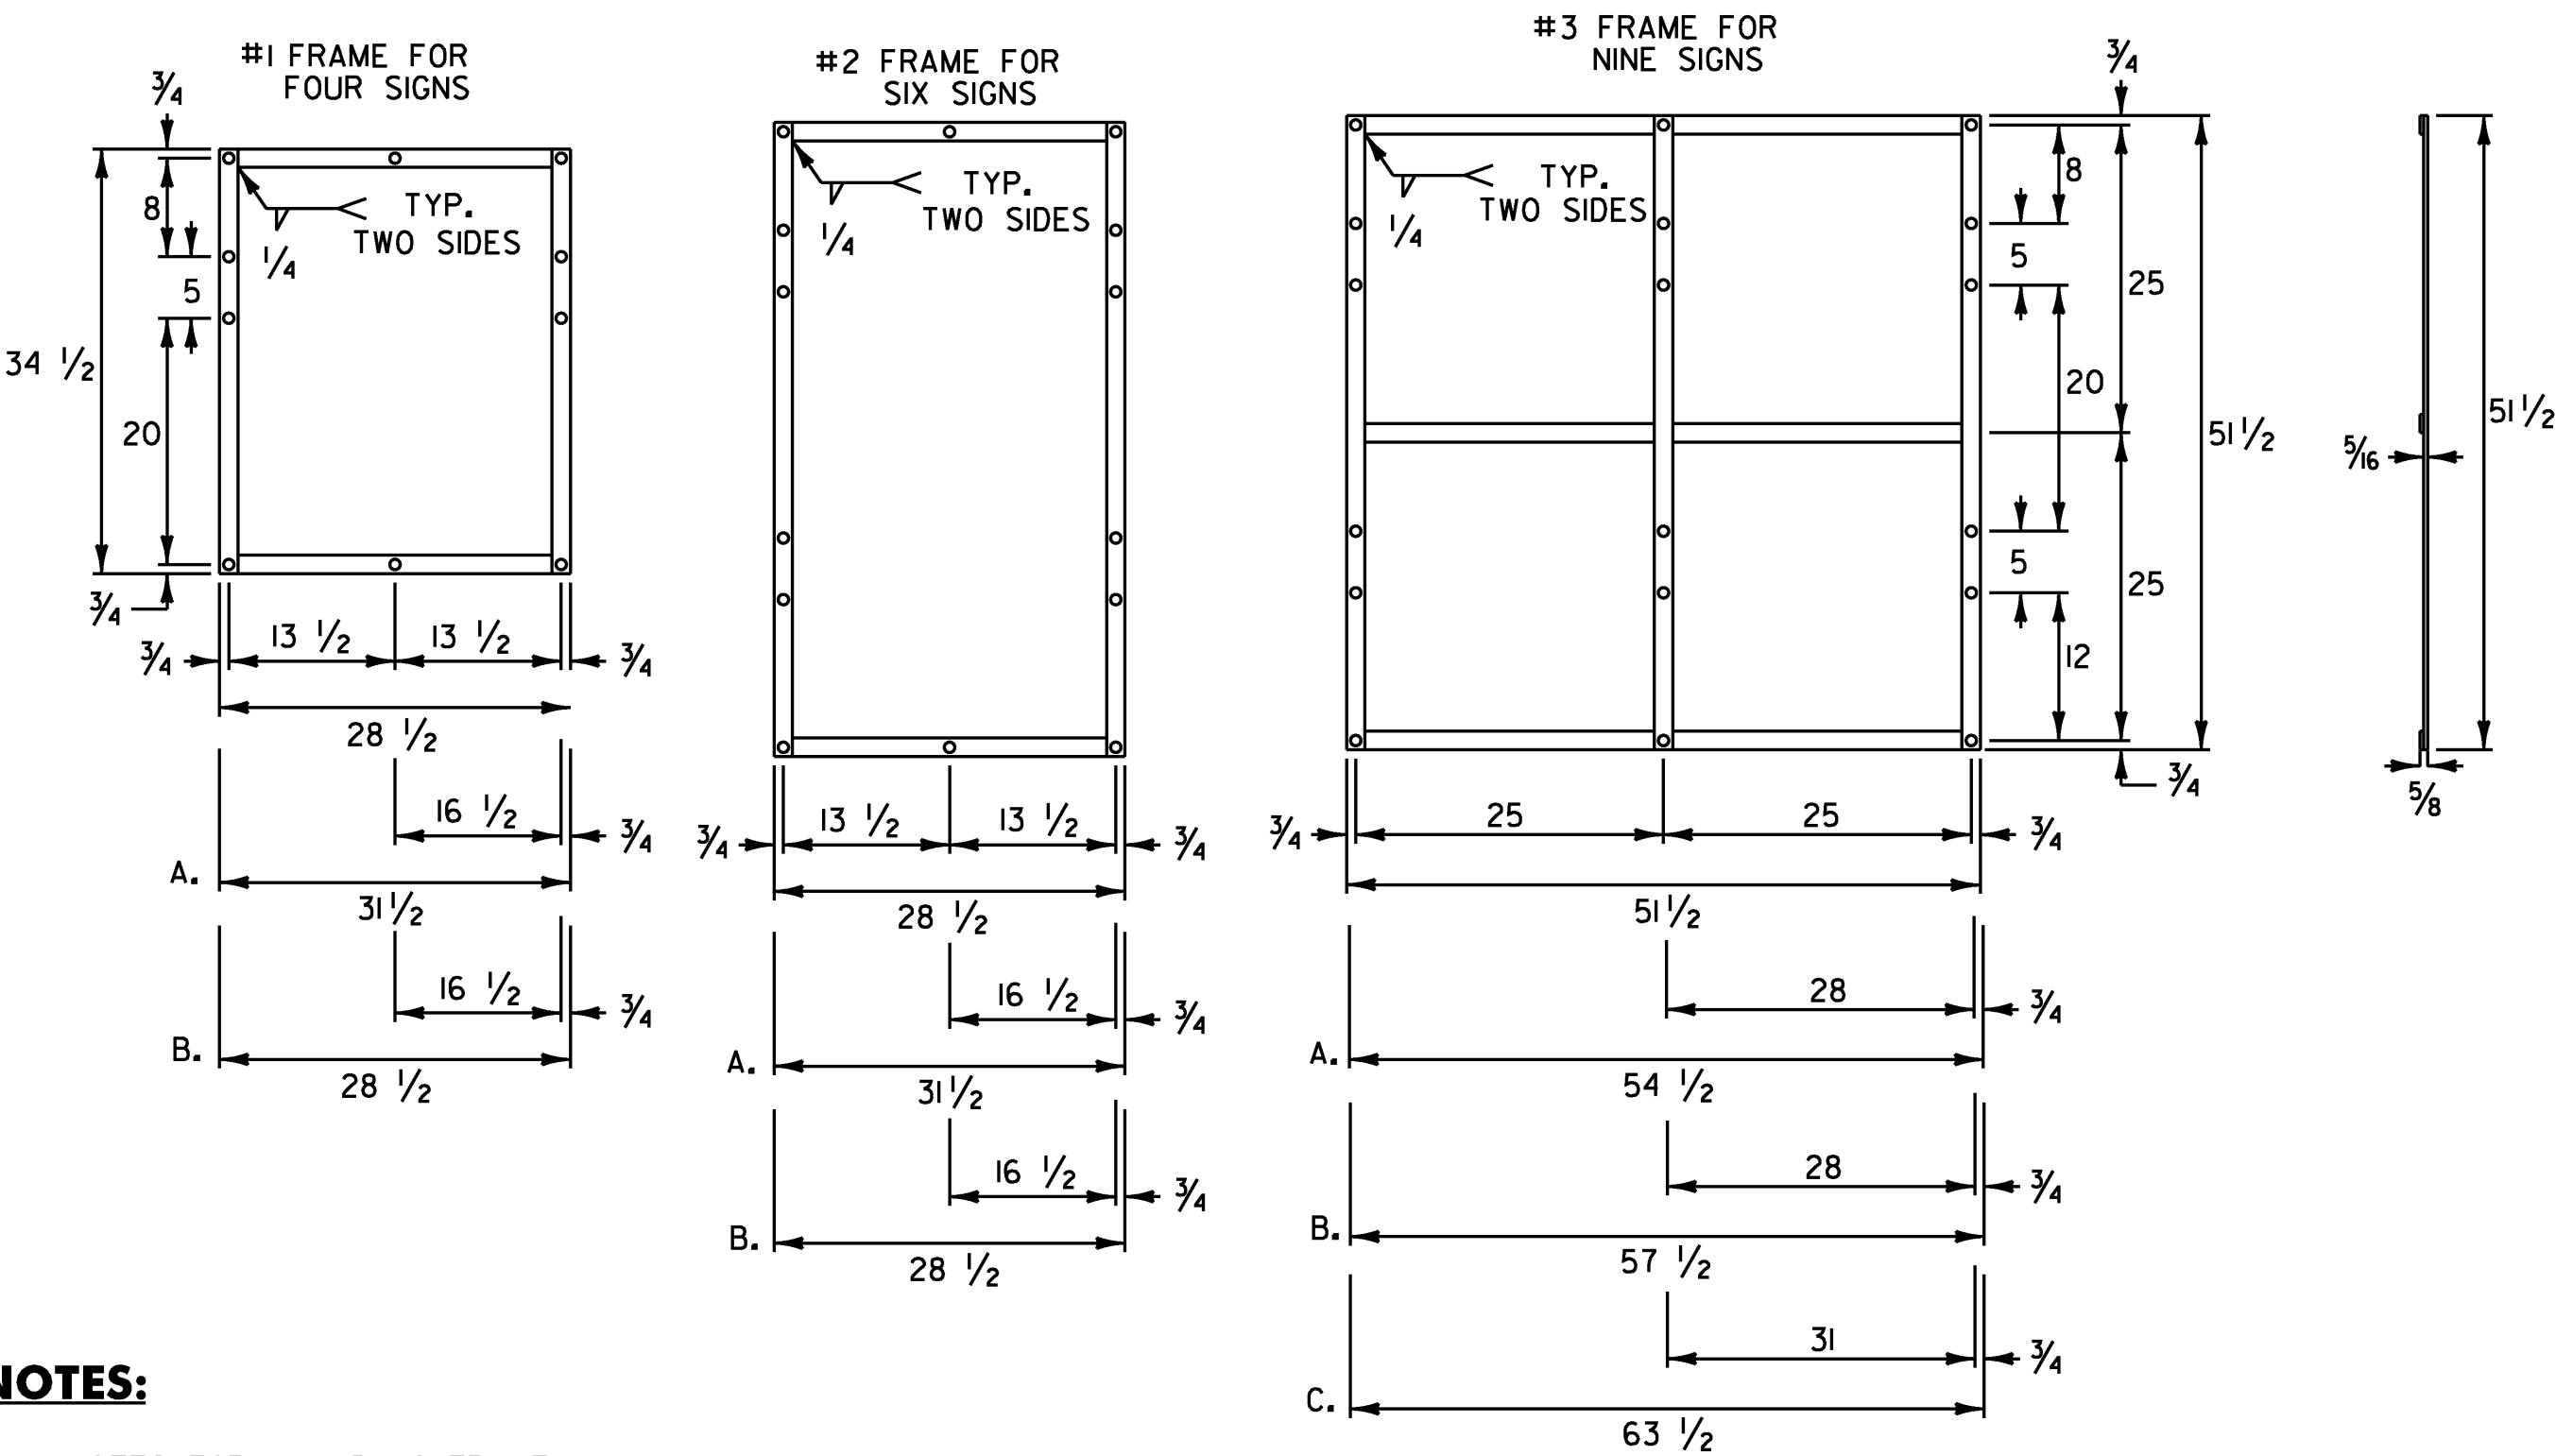

NOTES:

- NOTES FOR #1 AND #2 FRAME:
A. WITH ONE 30 INCH THREE DIGIT SIGN
B. WITH TWO 30 INCH THREE DIGIT SIGNS
- NOTES FOR #3 FRAME:
A. WITH ONE 30 INCH THREE DIGIT SIGN
IN AN OUTSIDE POSITION.
B. WITH ONE 30 INCH THREE DIGIT SIGN
IN THE CENTER POSITION OR TWO
SUCH SIGNS IN THE OUTSIDE POSITIONS.
C. WITH THREE 30 INCH THREE DIGIT SIGNS.
- ALL HOLES SHALL BE 5/16 INCH DIAMETER. FOR OTHER SIGN COMBINATIONS,
THAN ABOVE, THE FRAME DIMENSIONS AND HOLE SPACING SHALL BE
MODIFIED AS NECESSARY. THE FRAME SHALL BE PAINTED WITH ONE COAT
OF PRIMER AND A SECOND COAT OF BLACK PAINT. THE PAINT SHALL BE
OF THE TYPE USED ON EXTERIOR METAL SURFACES TO PREVENT METAL
CORROSION.
- STANDARD FRAMES SHALL BE 5/16 INCH x 1 1/2 INCH WELDED A-36 STEEL.
- ALL DIMENSIONS SHOWN IN INCHES EXCEPT WHERE NOTED.

STANDARD MOUNTING OF ROUTE MARKER ASSEMBLIES

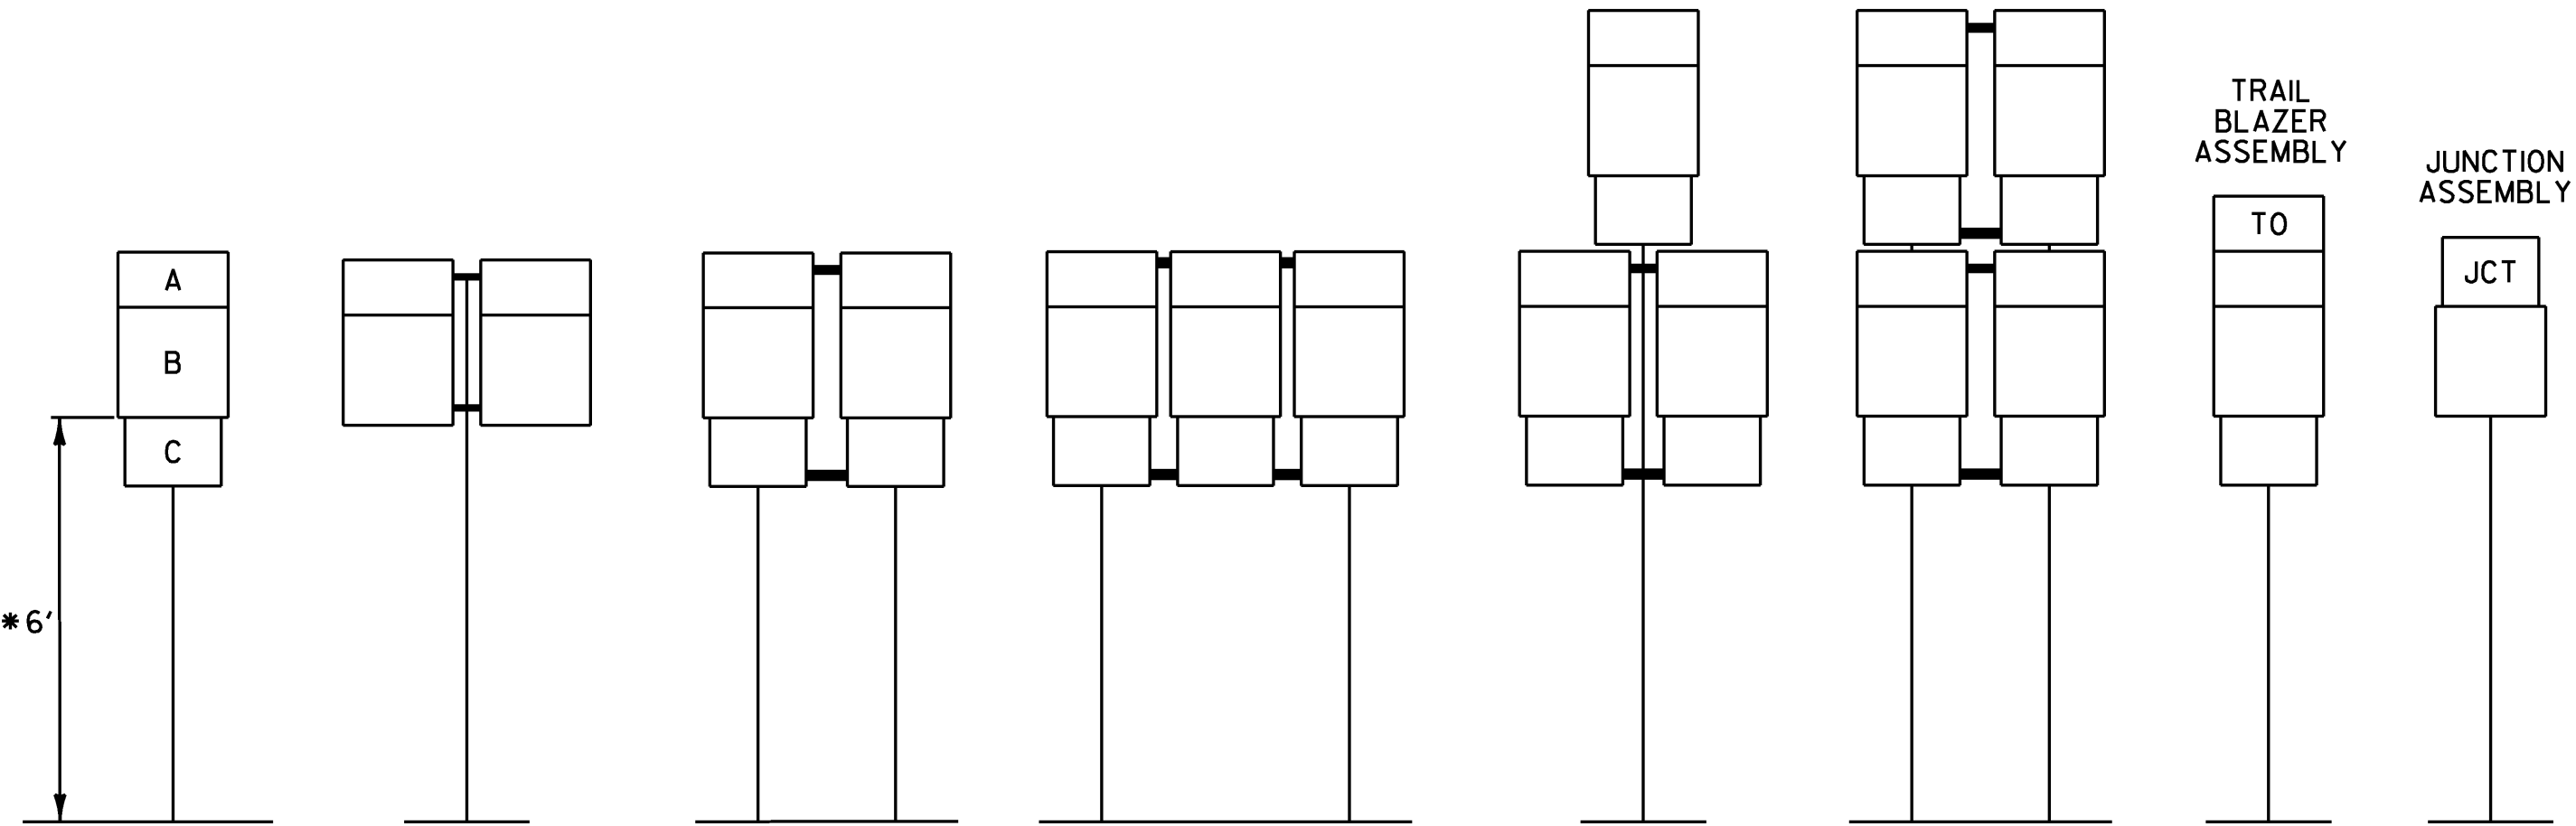

- A - CARDINAL DIRECTION MARKER
B - ROUTE NUMBER
C - ADVANCE TURN ARROW OR
DIRECTIONAL ARROW

* WHERE PARKING OR PEDESTRIAN TRAFFIC WILL OCCUR IN THE
IMMEDIATE VICINITY OF THESE SIGNS MINIMUM VERTICAL
CLEARANCE SHALL BE INCREASED TO SEVEN FEET

INSTALLATION SEQUENCE:

IN MULTIPLE HORIZONTAL MOUNTINGS PLACE A
ROUTE MARKER ASSEMBLY INDICATING A LEFT
TURN ON THE LEFT SIDE OF THE ASSEMBLY;
RIGHT TURN ON THE RIGHT SIDE. FOR VERTICALLY
STACKED MOUNTINGS PLACE THE STRAIGHT
THROUGH MOVE INDICATION ON TOP, THE LEFT
OR RIGHT TURNS AS APPROPRIATE BENEATH.

NOTES:

- ALL DIMENSIONS SHOWN IN INCHES EXCEPT WHERE NOTED.
- VERTICAL FRAME MEMBERS SHALL LINE UP WITH SIGN POST
ON WHICH THEY ARE MOUNTED.

TYPE A
SIGN
DETAIL
SHEET 4

PROJECT NAME: COLCHESTER-HIGHGATE
PROJECT NUMBER: IMG SIGN (17)

FILE NAME: 09A016.DGN
PROJECT LEADER: EPD
DESIGNED BY: RHB
PLOT FILE: 09A016TYPEA4.I

PLOT DATE: 8/21/2009
DRAWN BY: BMB
CHECKED BY: EPD
SHEET 48 OF 221