


EDGE OF TRAVELLED WAY

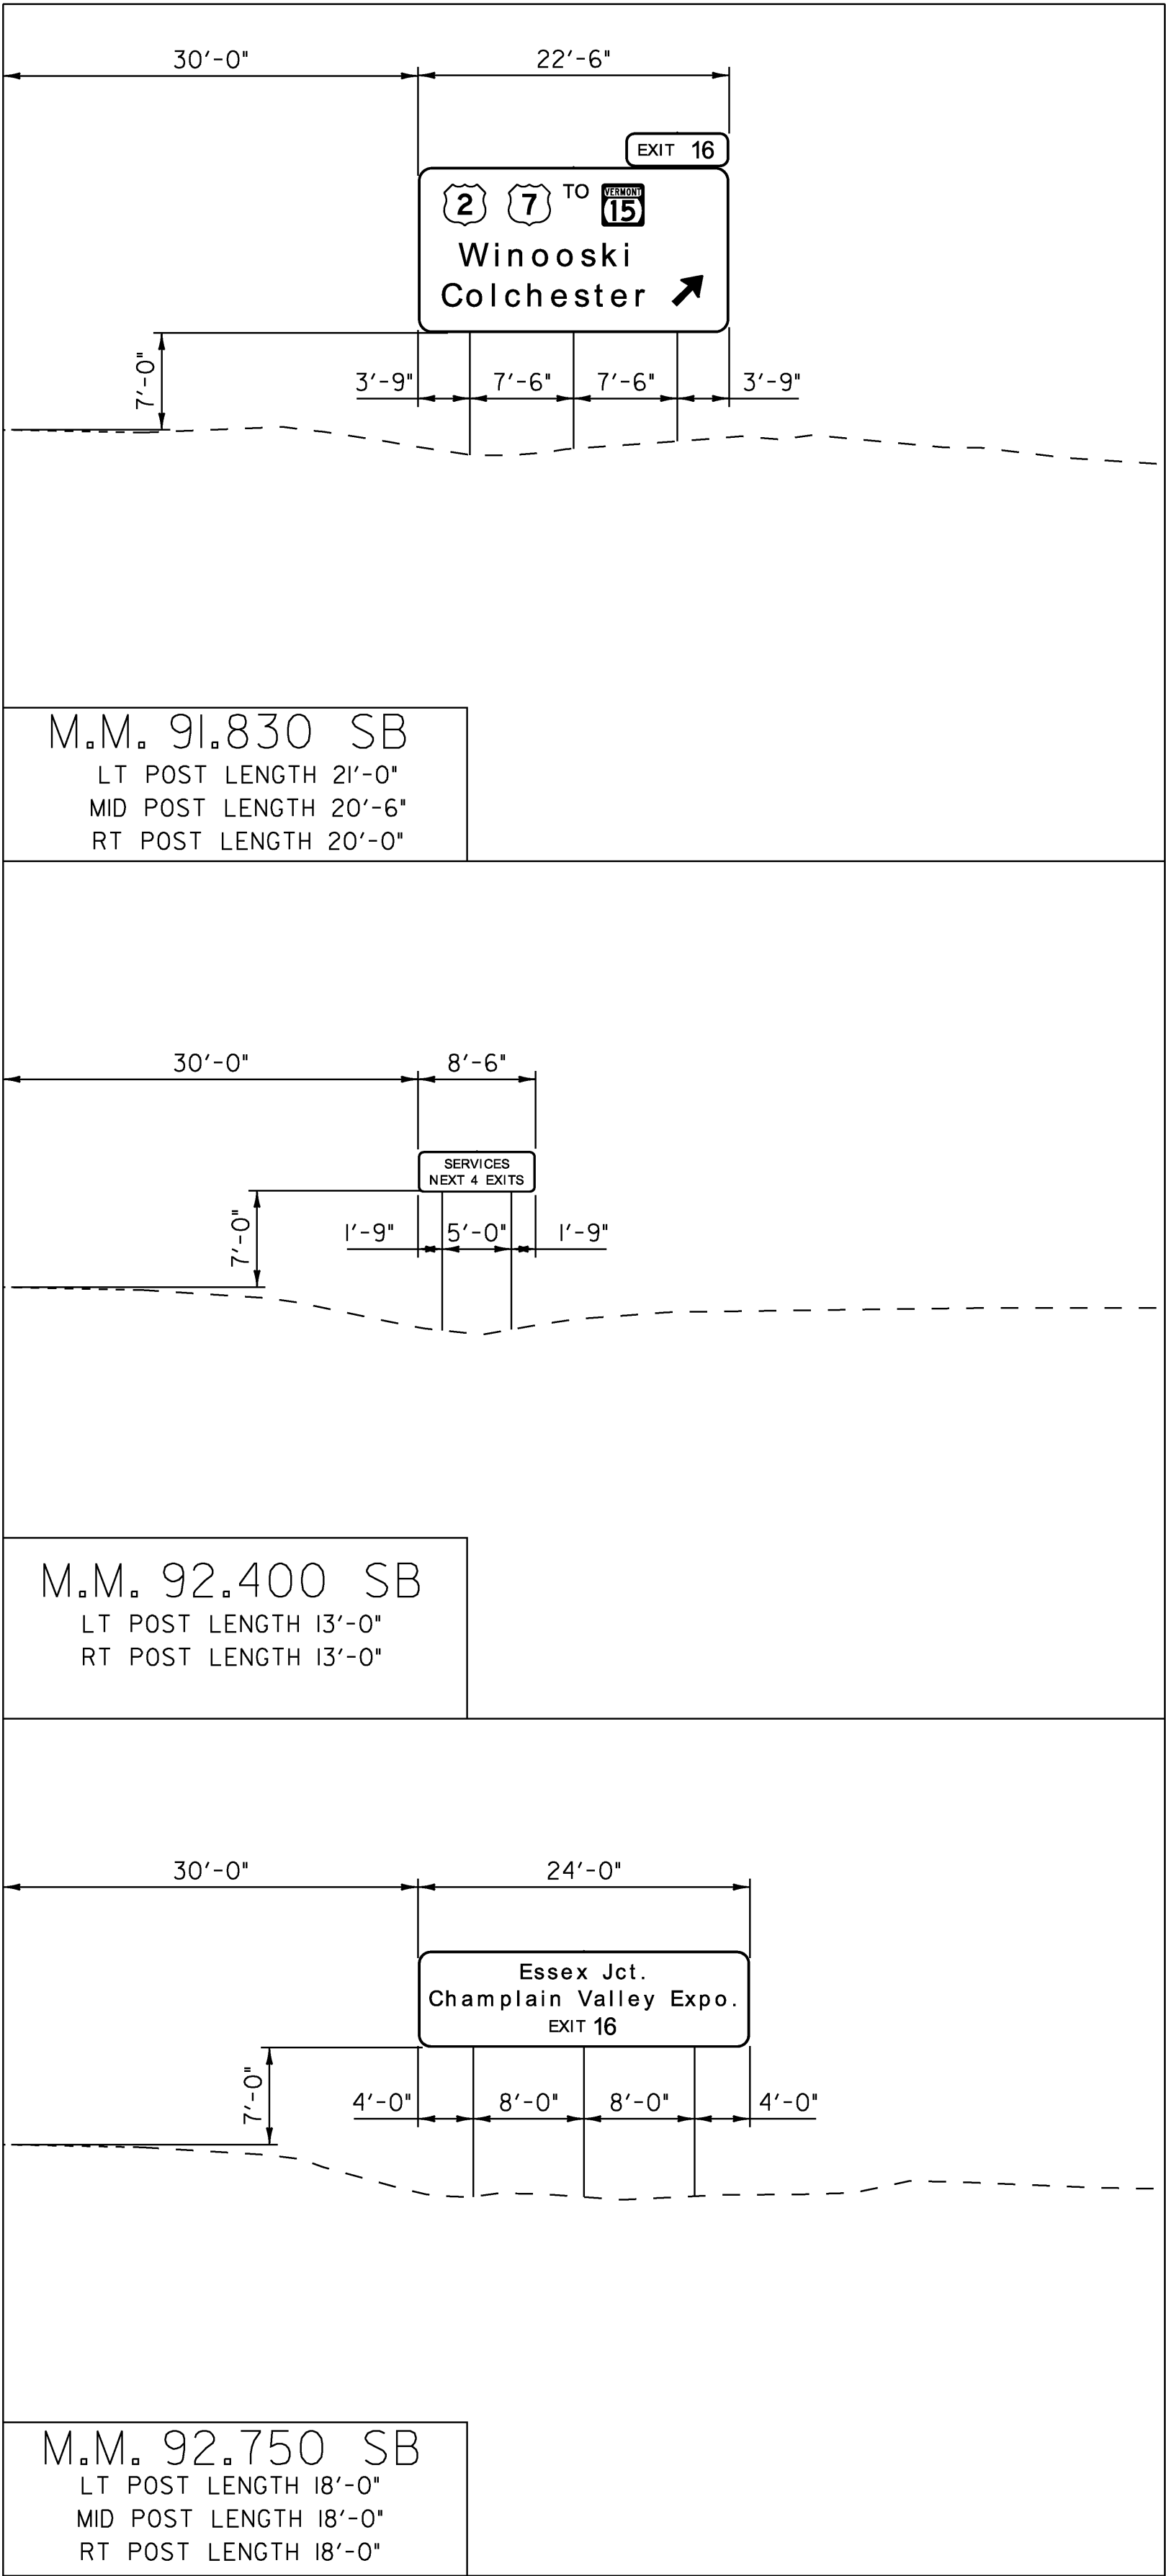

SCALE 1" = 10'-0"

- NOTES:**
1. TYPICAL FOOTING BASE DEPTH IS PER STANDARD E-161, UNLESS SPECIFIED WITH THE NOTE: "SPECIAL 8' DEEP W-SHAPE FOOTING".
  2. THE SPECIAL W-SHAPE FOOTING DETAIL IS LOCATED ON THE INDEX OF SHEETS & GENERAL NOTES, SHEET 2.

**SOUTHBOUND  
CROSS SECTIONS  
5**

|                                   |                      |
|-----------------------------------|----------------------|
| PROJECT NAME: COLCHESTER-HIGHGATE |                      |
| PROJECT NUMBER: IMG SIGN (17)     |                      |
| FILE NAME: 09A016.DGN             | PLOT DATE: 8/21/2009 |
| PROJECT LEADER: EPD               | DRAWN BY: JDG        |
| DESIGNED BY: JDG                  | CHECKED BY: EPD      |
| PLOT FILE: 09A016CS10.1           | SHEET 59 OF 221      |