



OVERHEAD TRAFFIC SIGN SUPPORT DETAILS

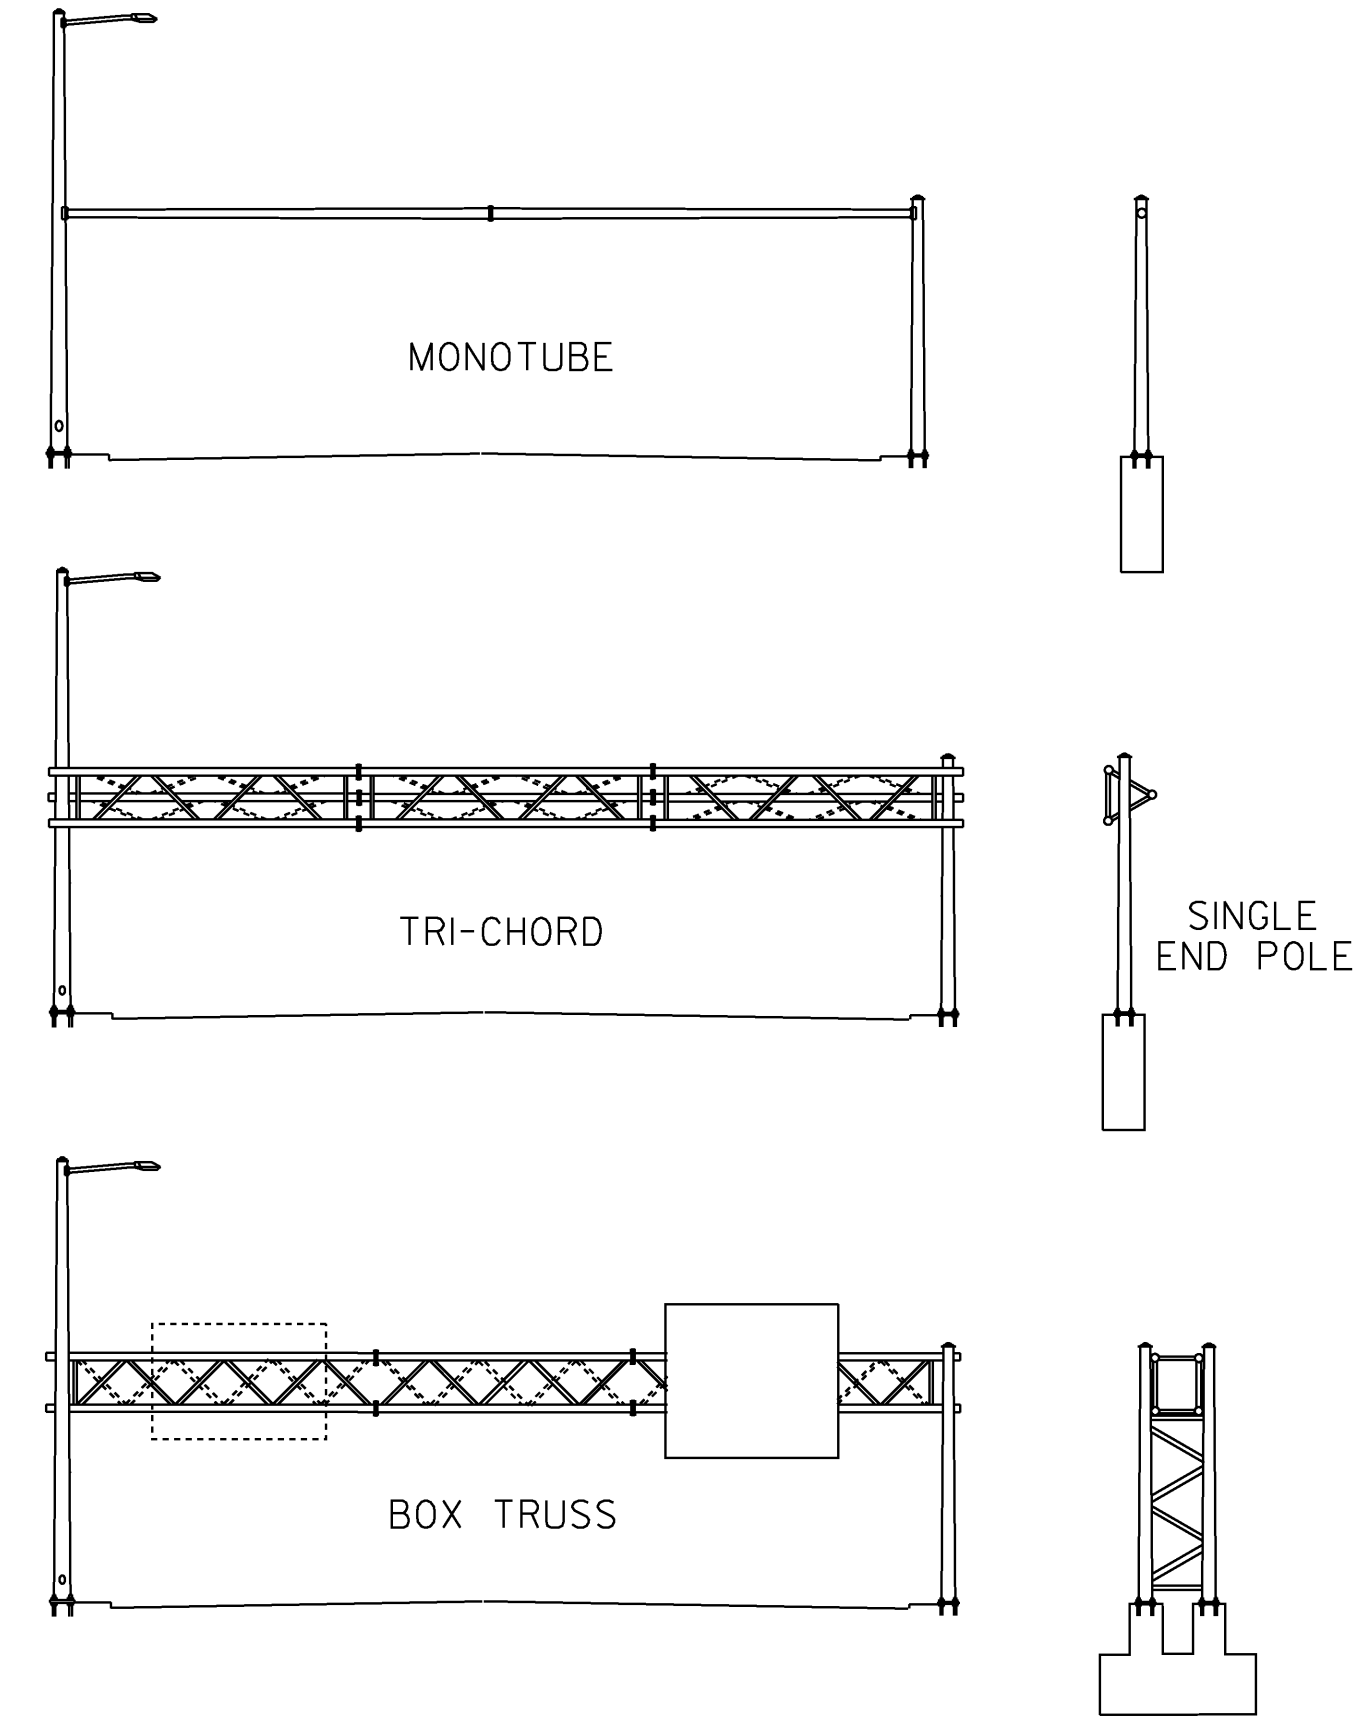


SIGN BRIDGE OPTIONS


- NOTES:**
- 1. MANUFACTURER TO DETERMINE TYPE OF STRUCTURE REQUIRED.
 - 2. MONOTUBES SHALL NOT BE USED FOR SIGNS OVER 10' IN HEIGHT.
 - 3. MINIMUM CLEARANCE FROM SIGNS TO ROADWAY IS 17'.
 - 4. APPROXIMATE OVERHEAD SIGN BRIDGE SPAN IS 50'.

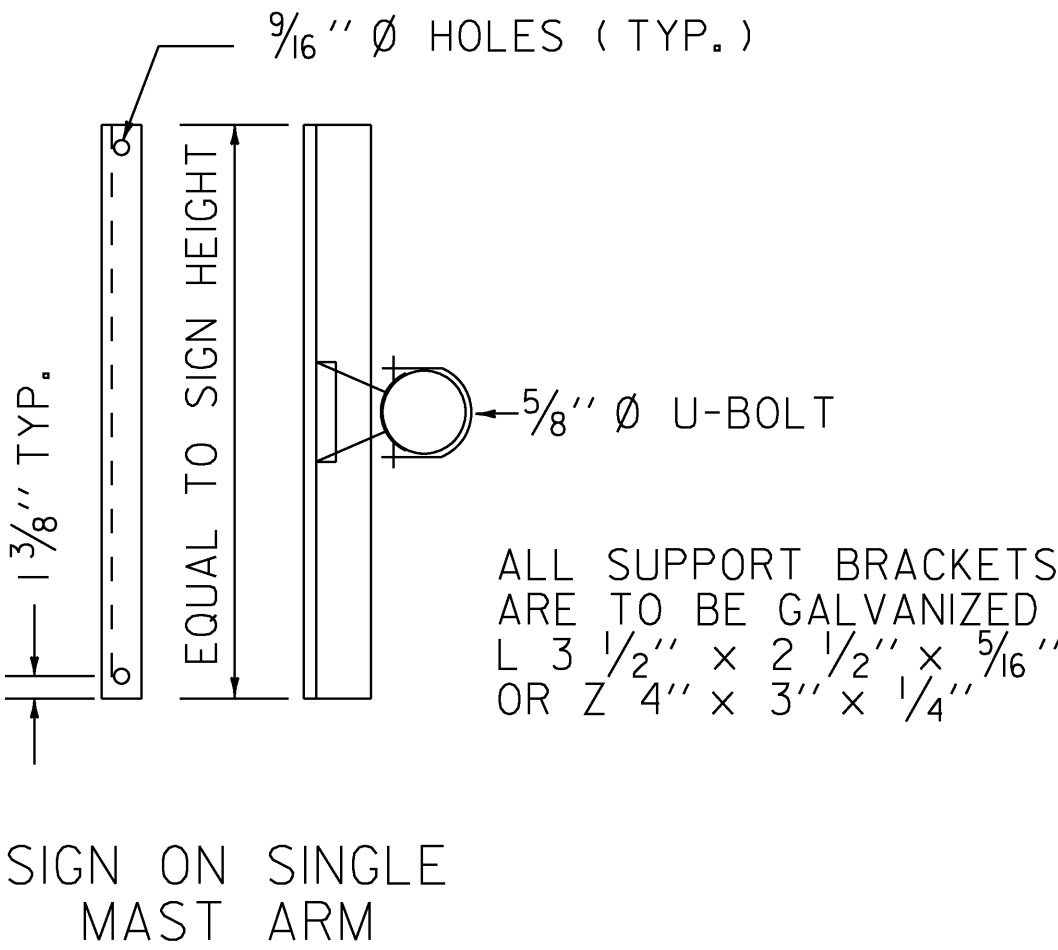


SIGN BRACKET DETAILS

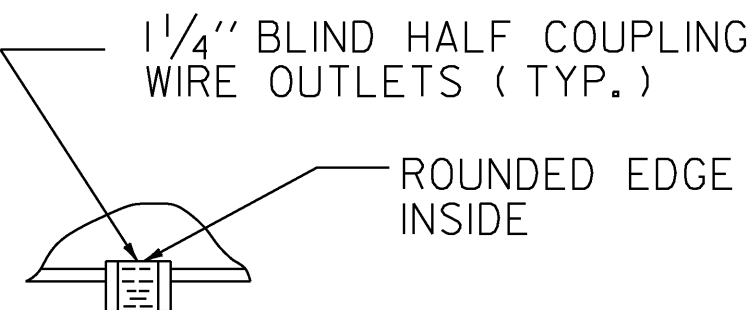


DETAIL A

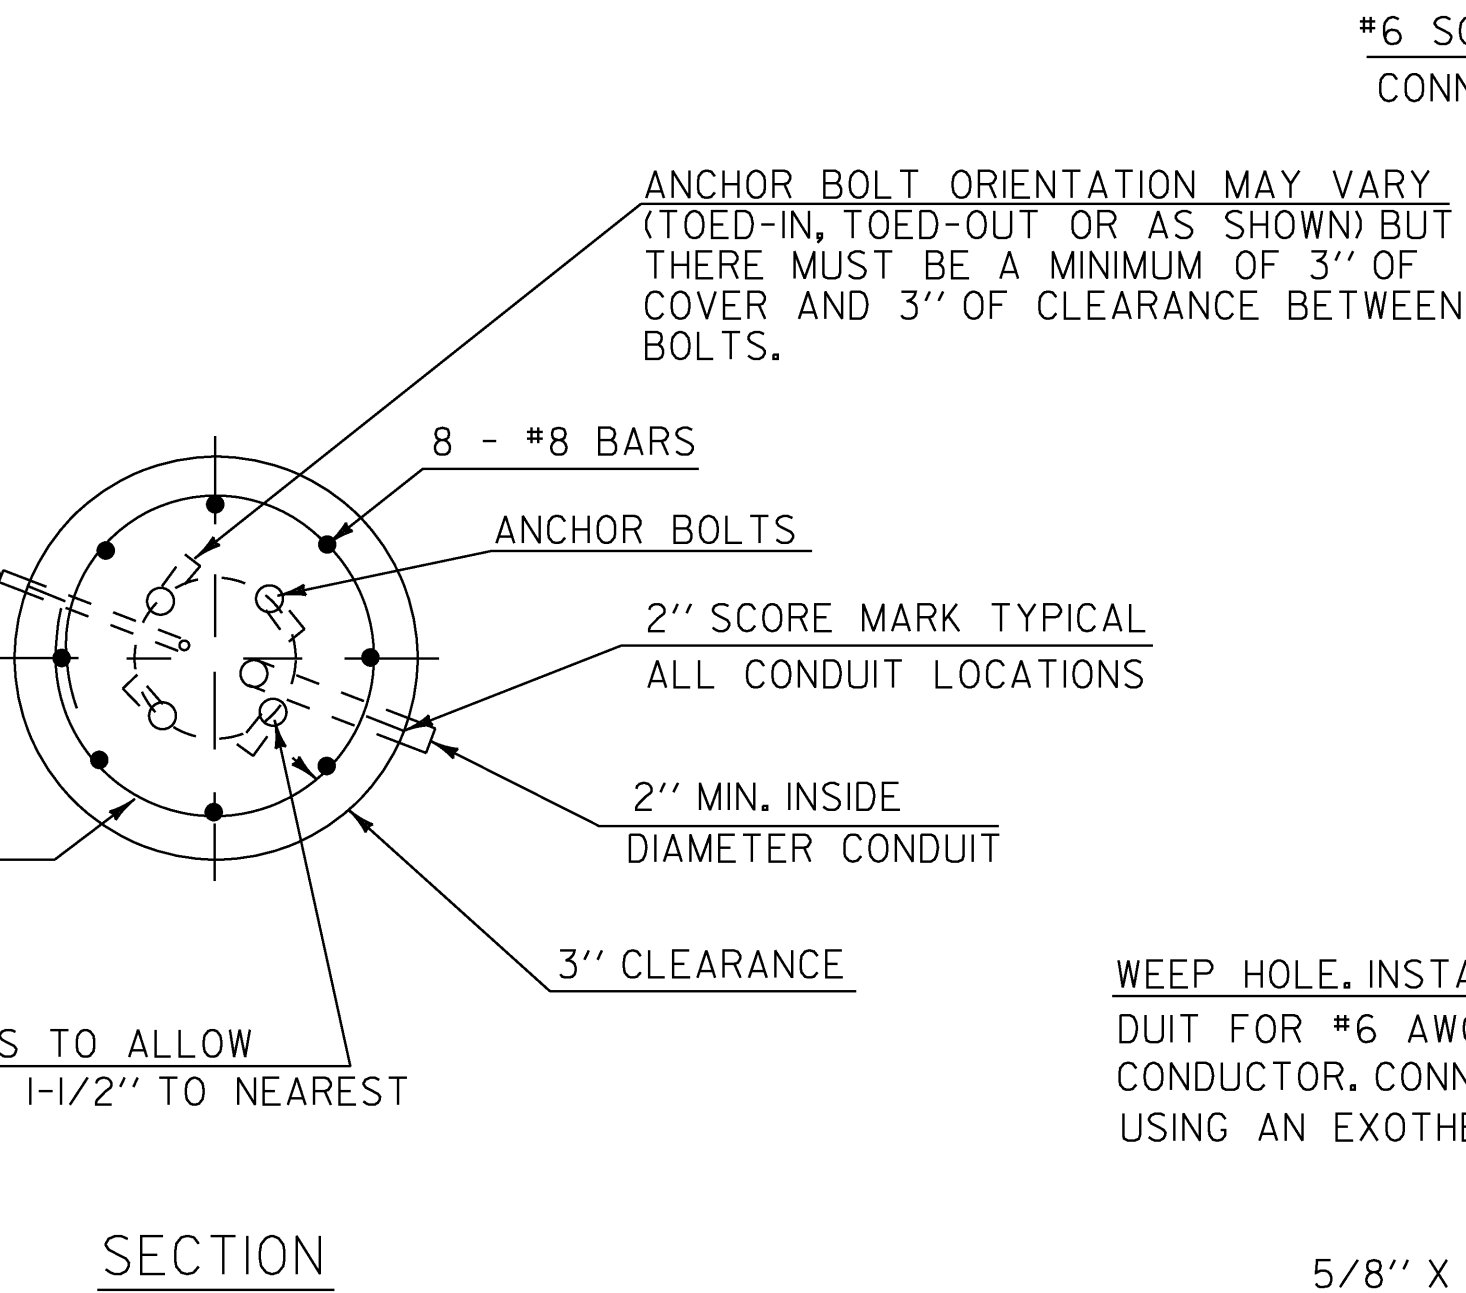


OVERHEAD TRAFFIC SIGN BRIDGE FOOTING DETAIL
(SPREAD FOOTINGS OR PILES ARE OPTIONAL)

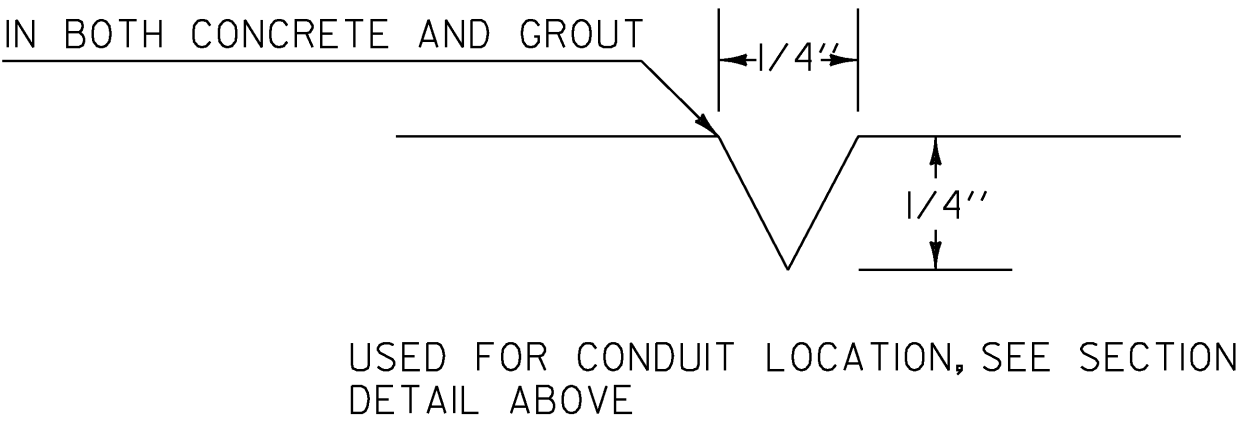


2" SCORE MARK DETAIL

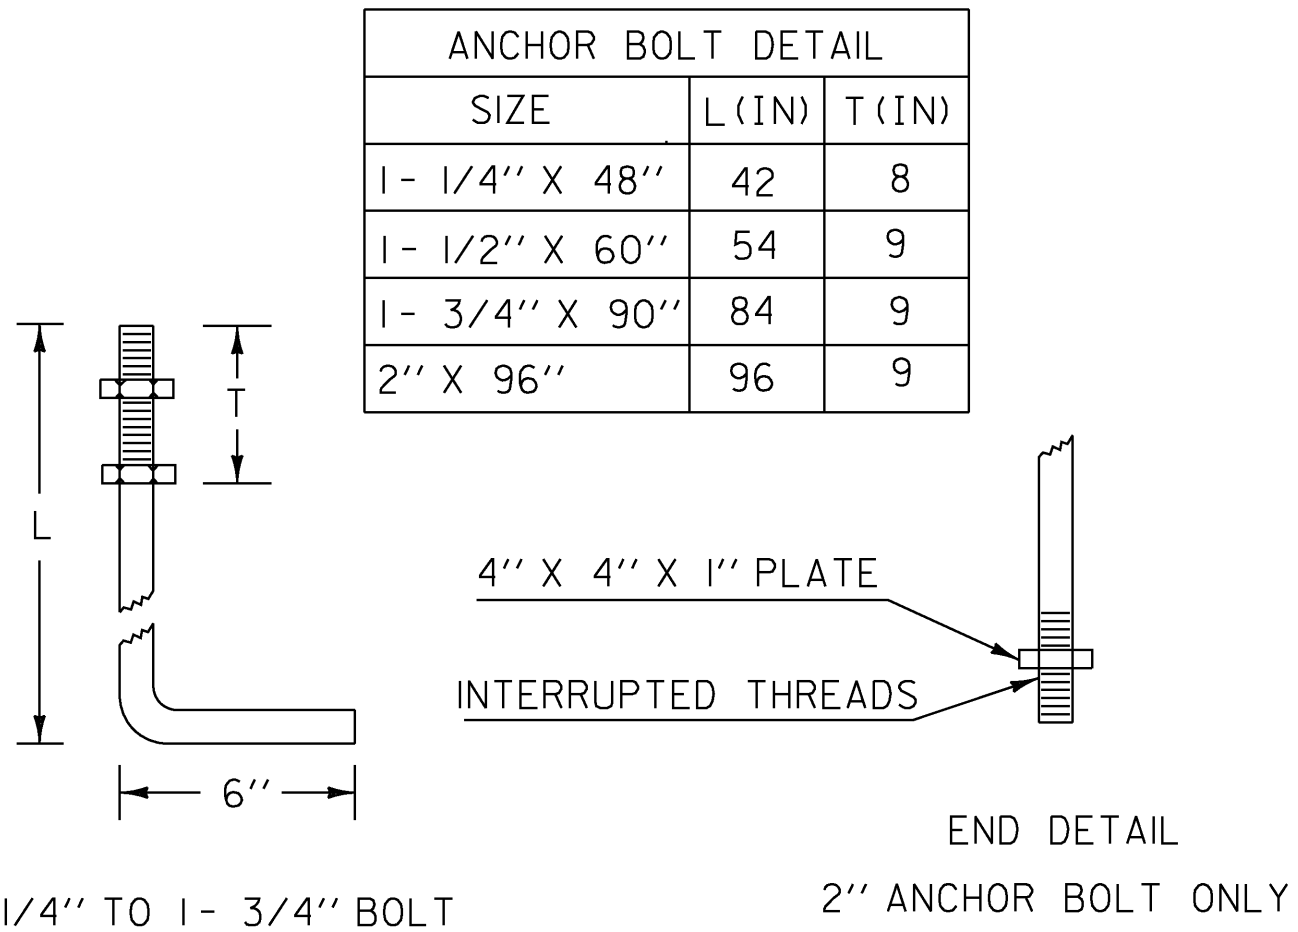

ANCHOR BOLT DETAIL

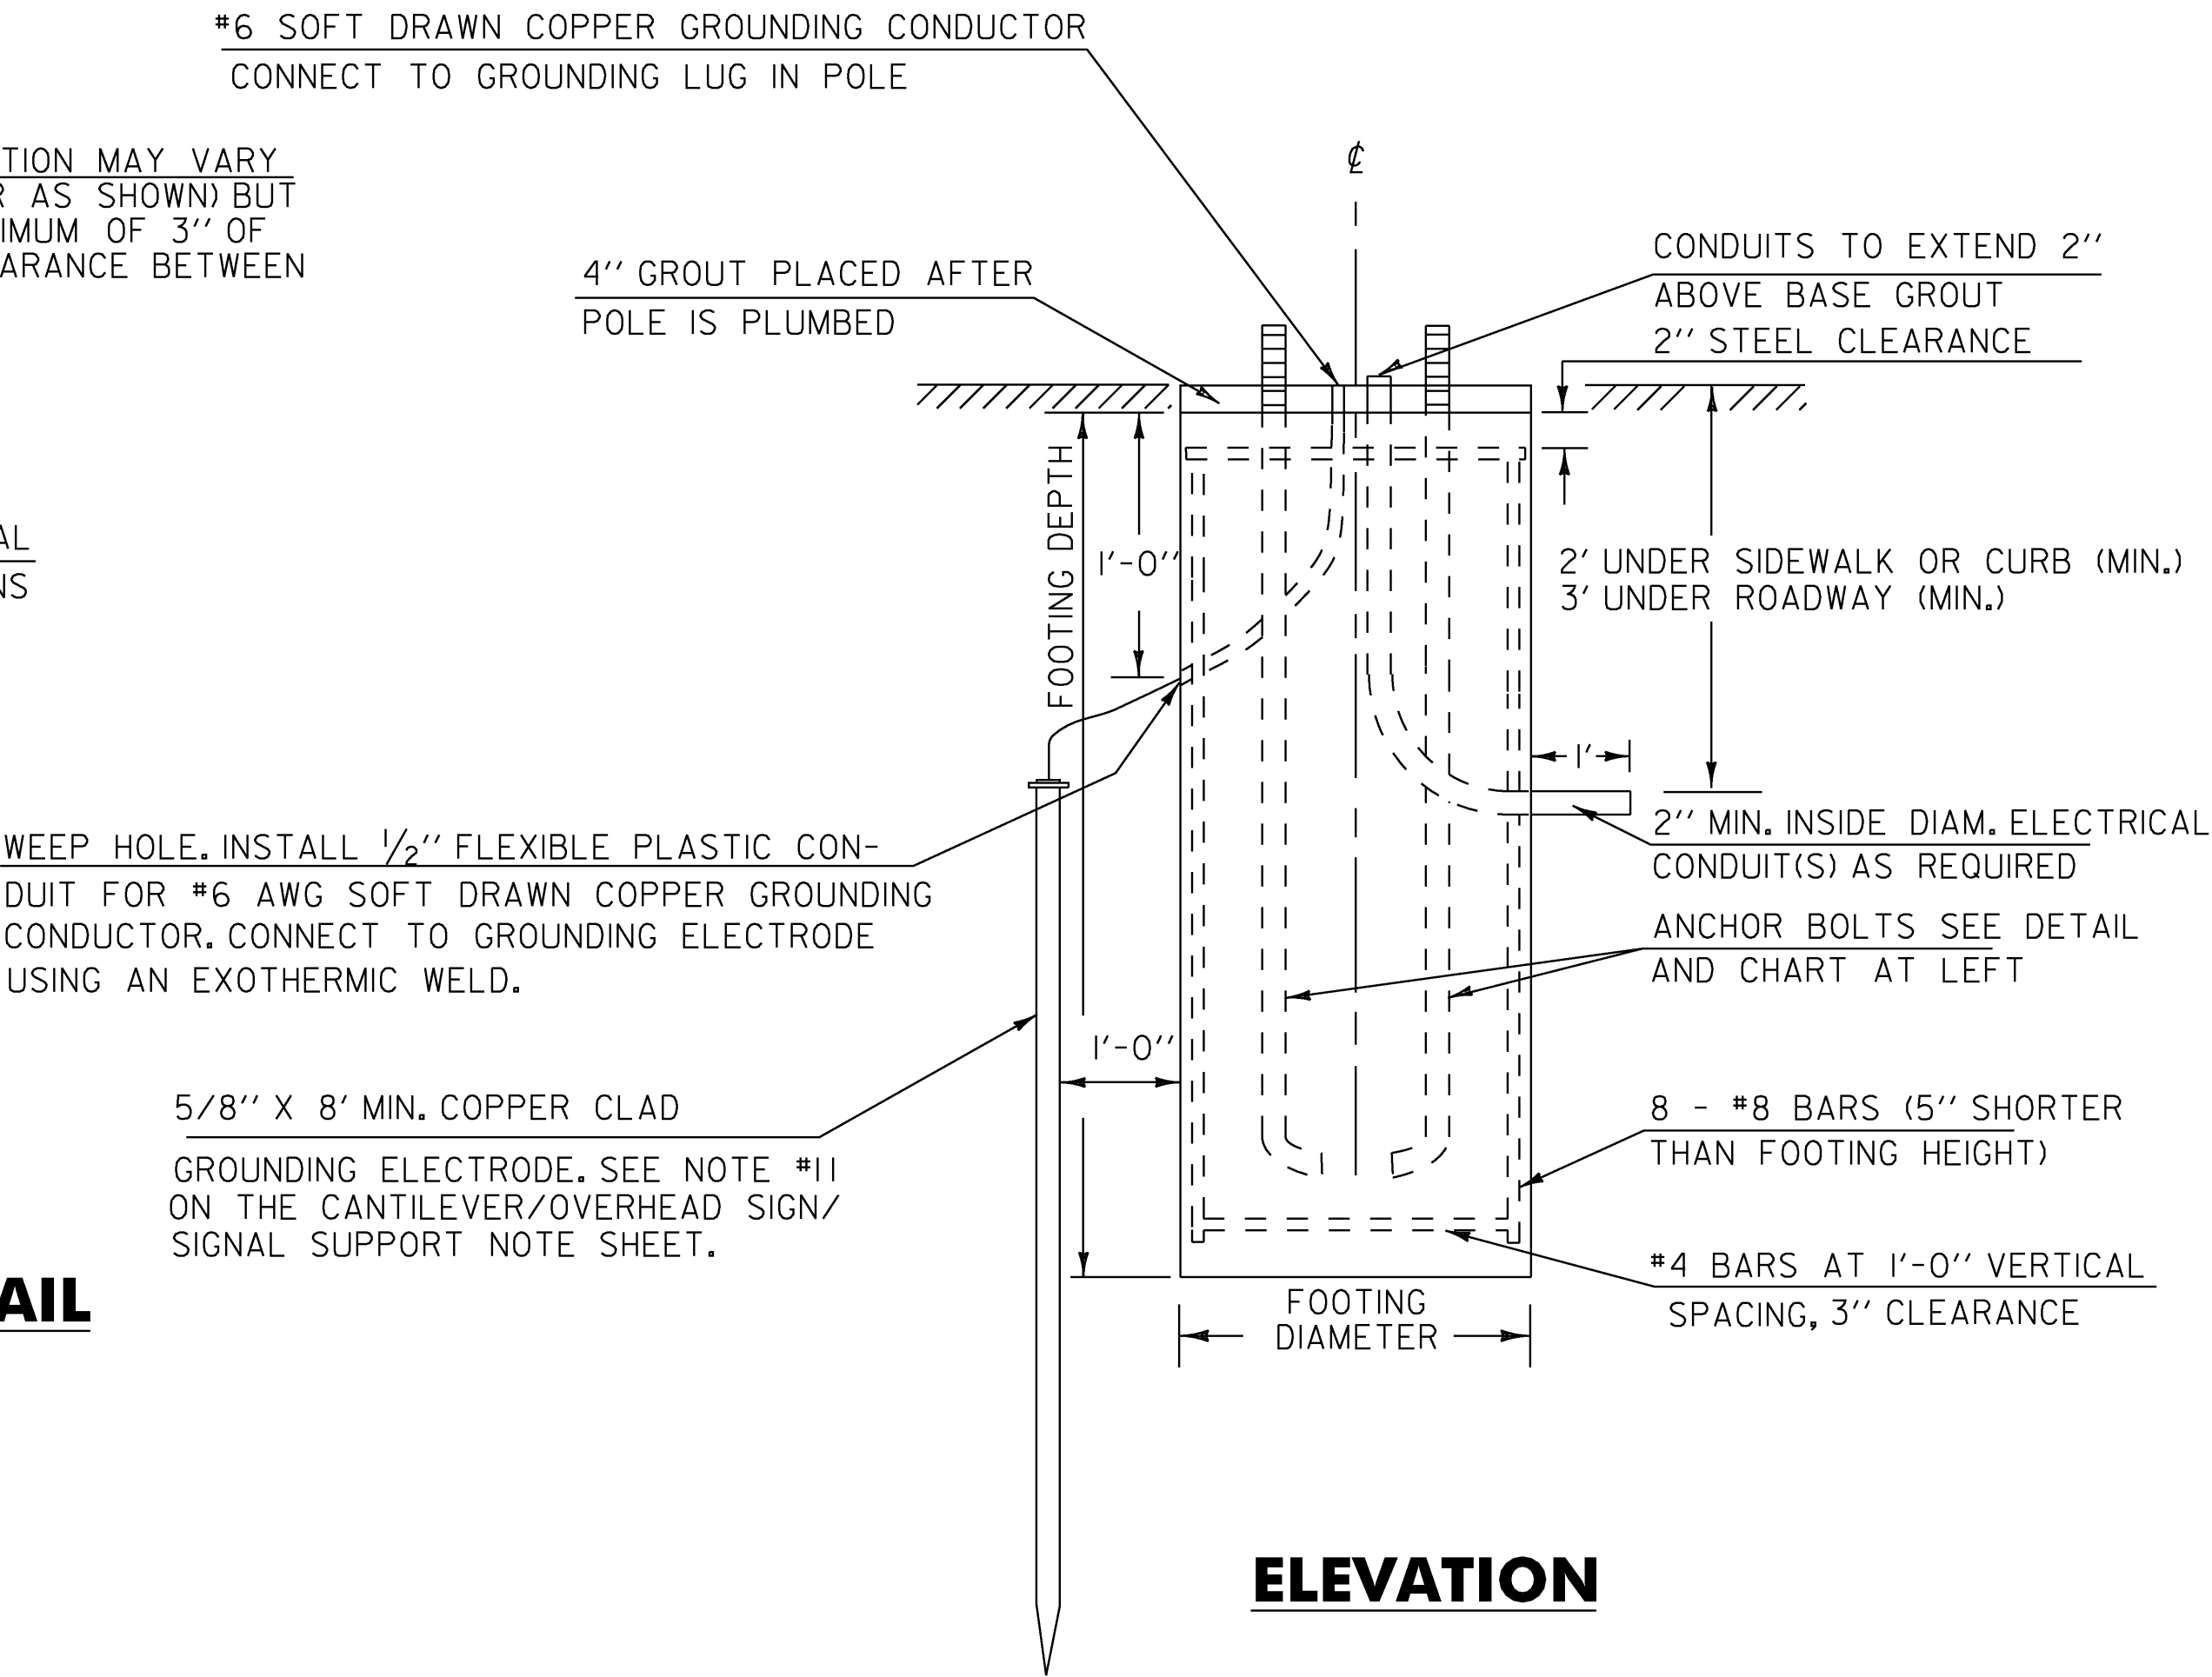

ELEVATION

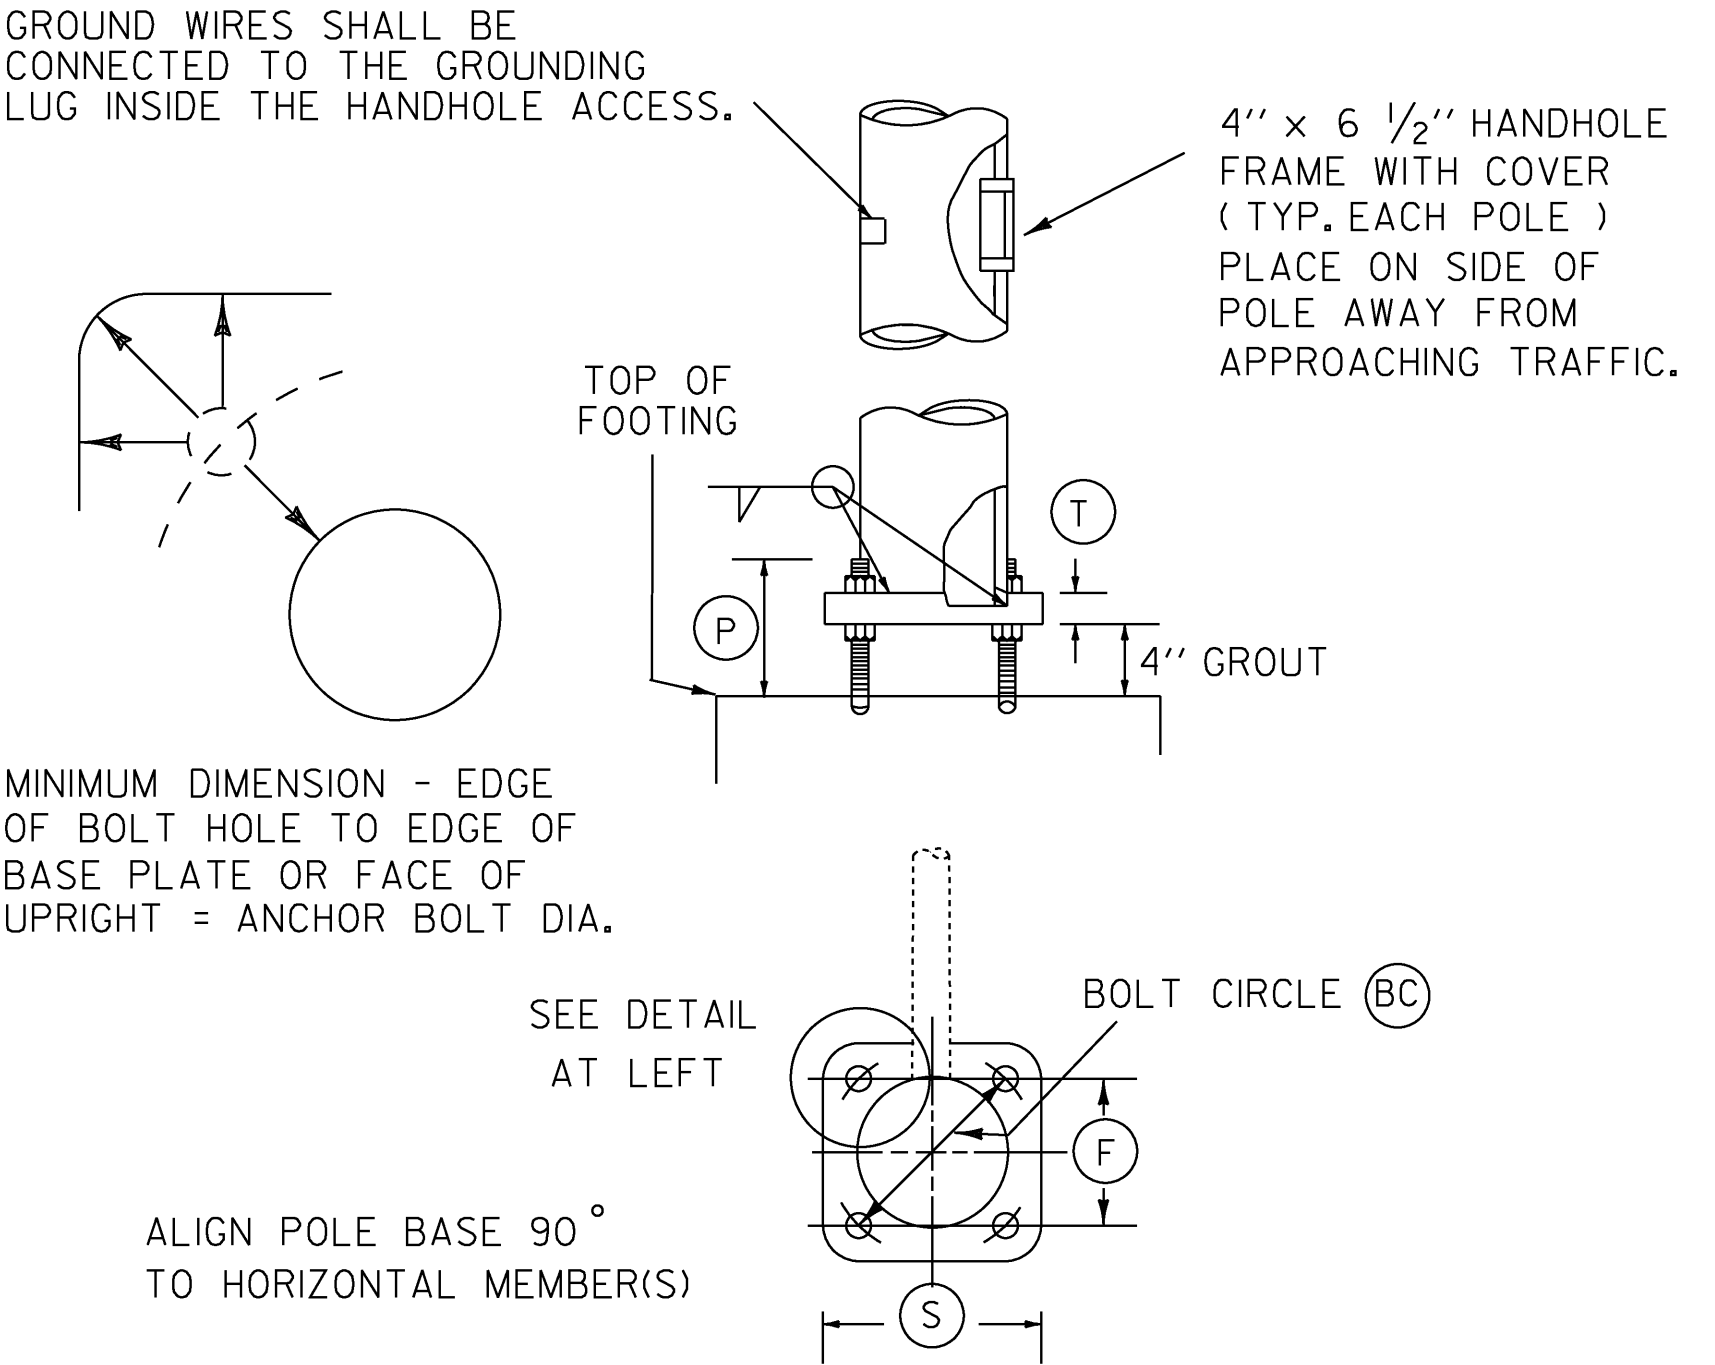

POLE BASE AND BASE PLATE DETAIL

OVERHEAD TRAFFIC SIGN SUPPORT DETAILS

PROJECT NAME:	COLCHESTER-HIGHGATE
PROJECT NUMBER:	IMG SIGN (17)
FILE NAME:	09A016.DGN
PROJECT LEADER:	EPD
DESIGNED BY:	AMM
PLOT FILE:	09A0160SL1
PLOT DATE:	8/21/2009
DRAWN BY:	AMM
CHECKED BY:	EPD
SHEET	220 OF 221