


NOTE
FOR TYPICAL PLACEMENT OF DELINEATORS
SEE STANDARDS E-197 AND SHEET 4.

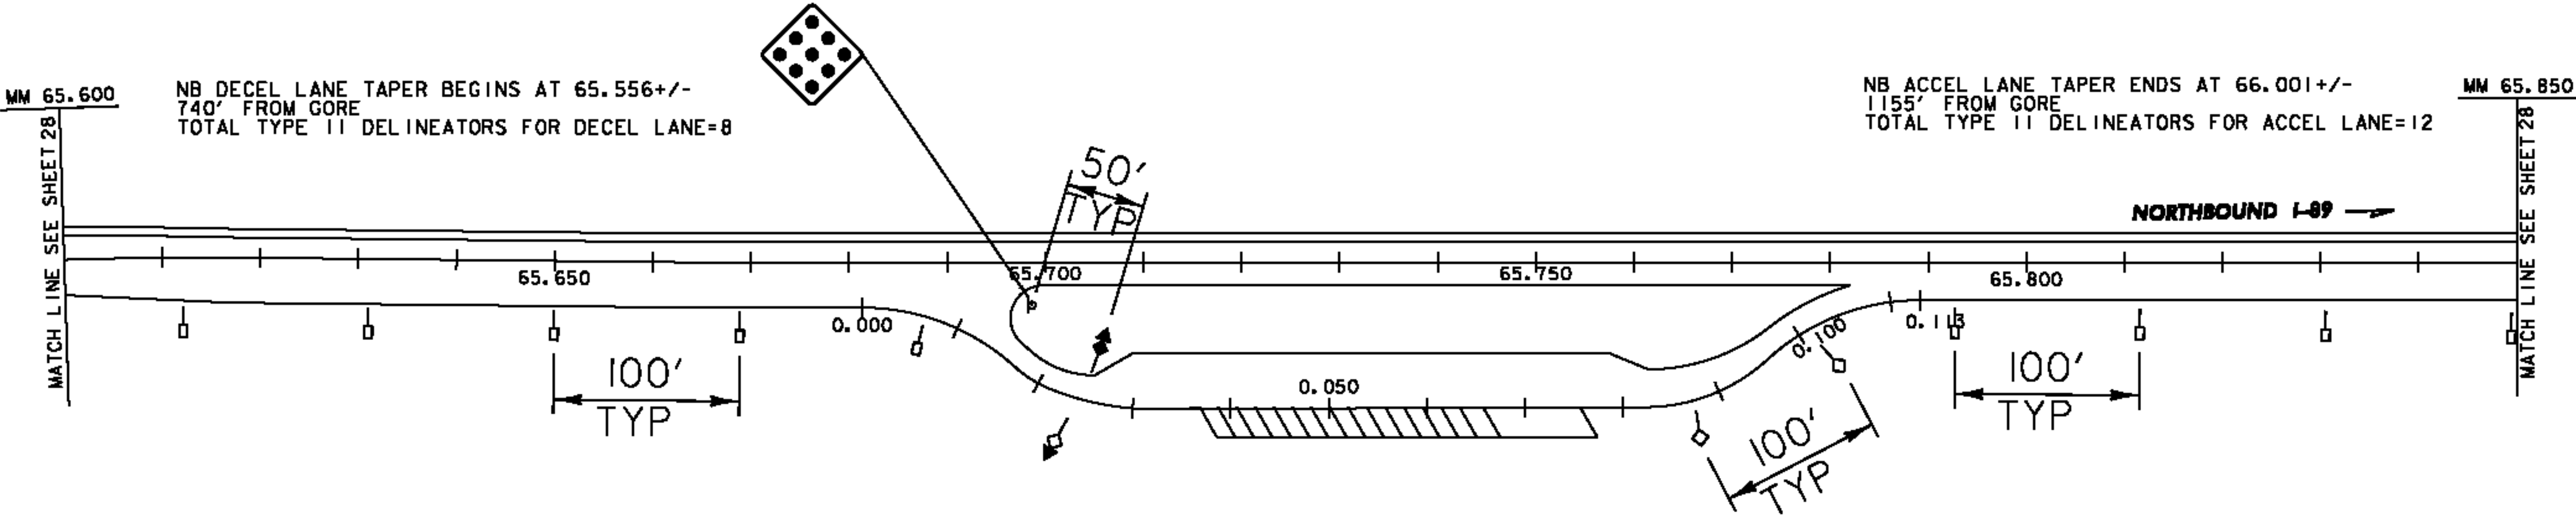

LEGEND

- ◆ TYPE I (YELLOW)
- ◇ TYPE I (WHITE)
- ◇ TYPE II (WHITE)
- ◆ TYPE III (YELLOW, RED ON BACK)
- ◇ TYPE III (WHITE, RED ON BACK)

**REST AREA
WATERBURY NB
DELINEATOR
LAYOUT
MM 65.735**

PROJECT NAME:	WATERBURY - WINOOSKI
PROJECT NUMBER:	IMG SIGN(18)
FILE NAME:	z09a018rest-nb(65).dgn
PROJECT LEADER:	CRB
DESIGNED BY:	ACD
CLD REF. NO.:	09-0124
PLOT DATE:	10/27/2009
DRAWN BY:	JBZ
CHECKED BY:	BDB
SHEET	48 OF 174