




MM 86.450 NB

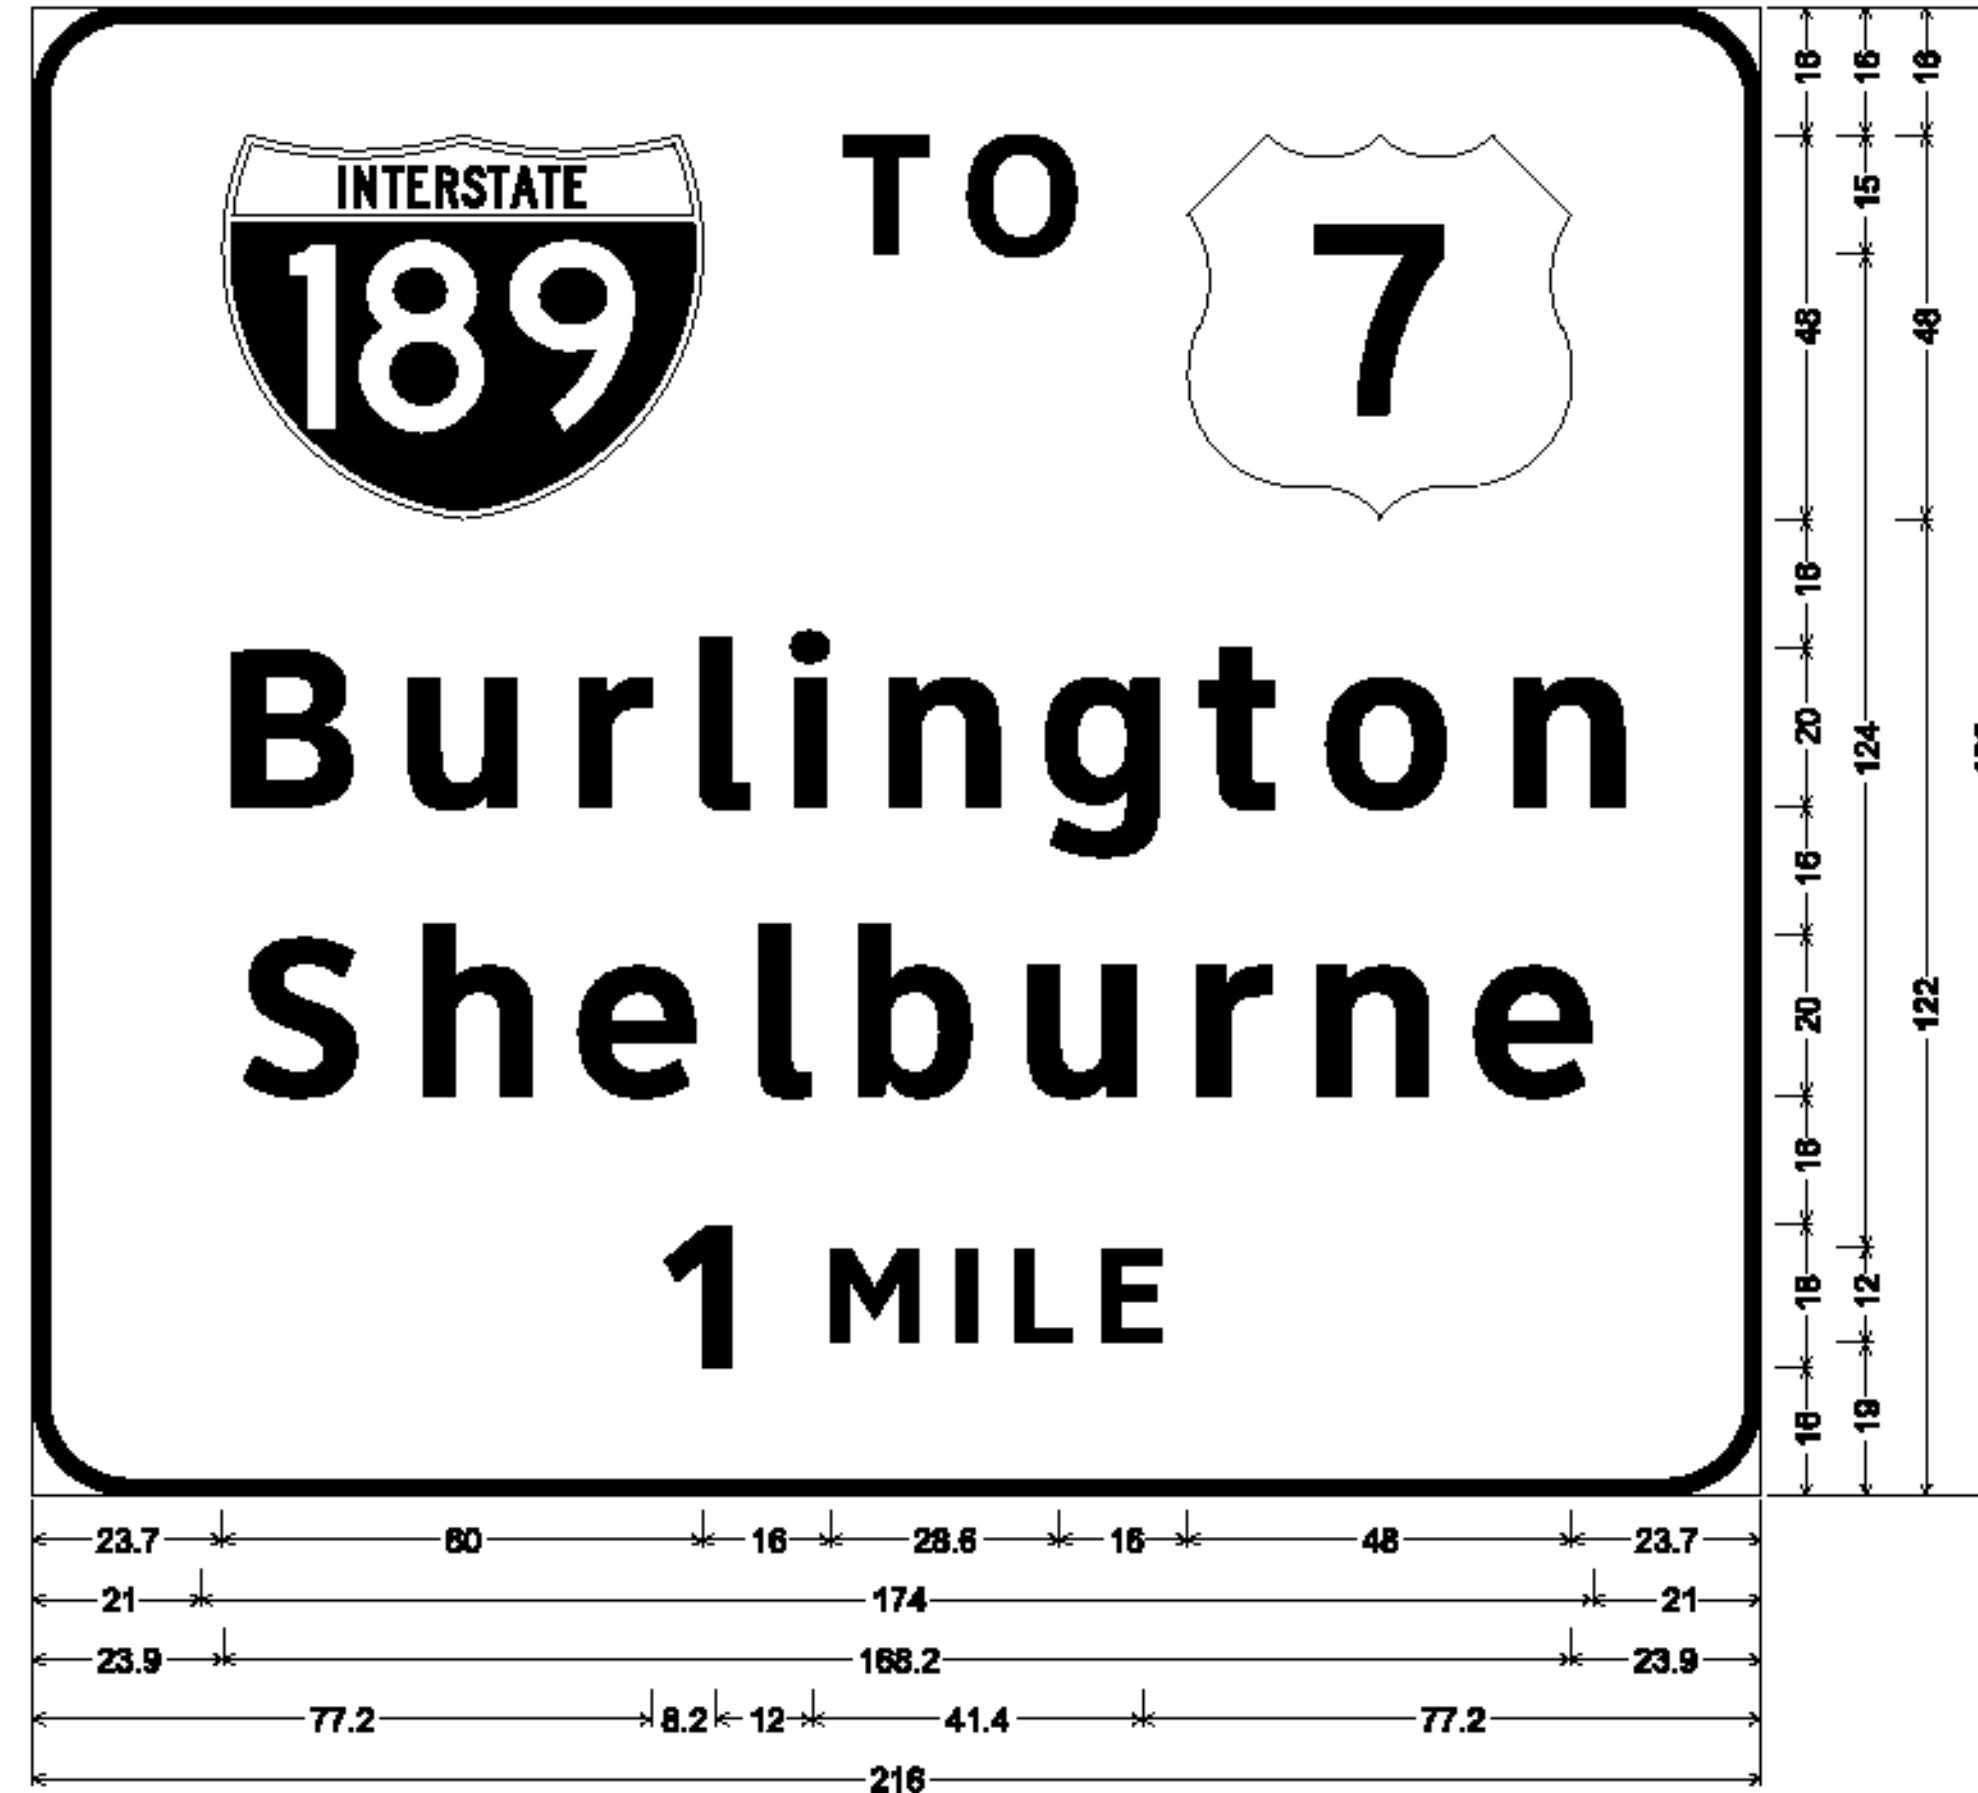

MM 86.775 NB

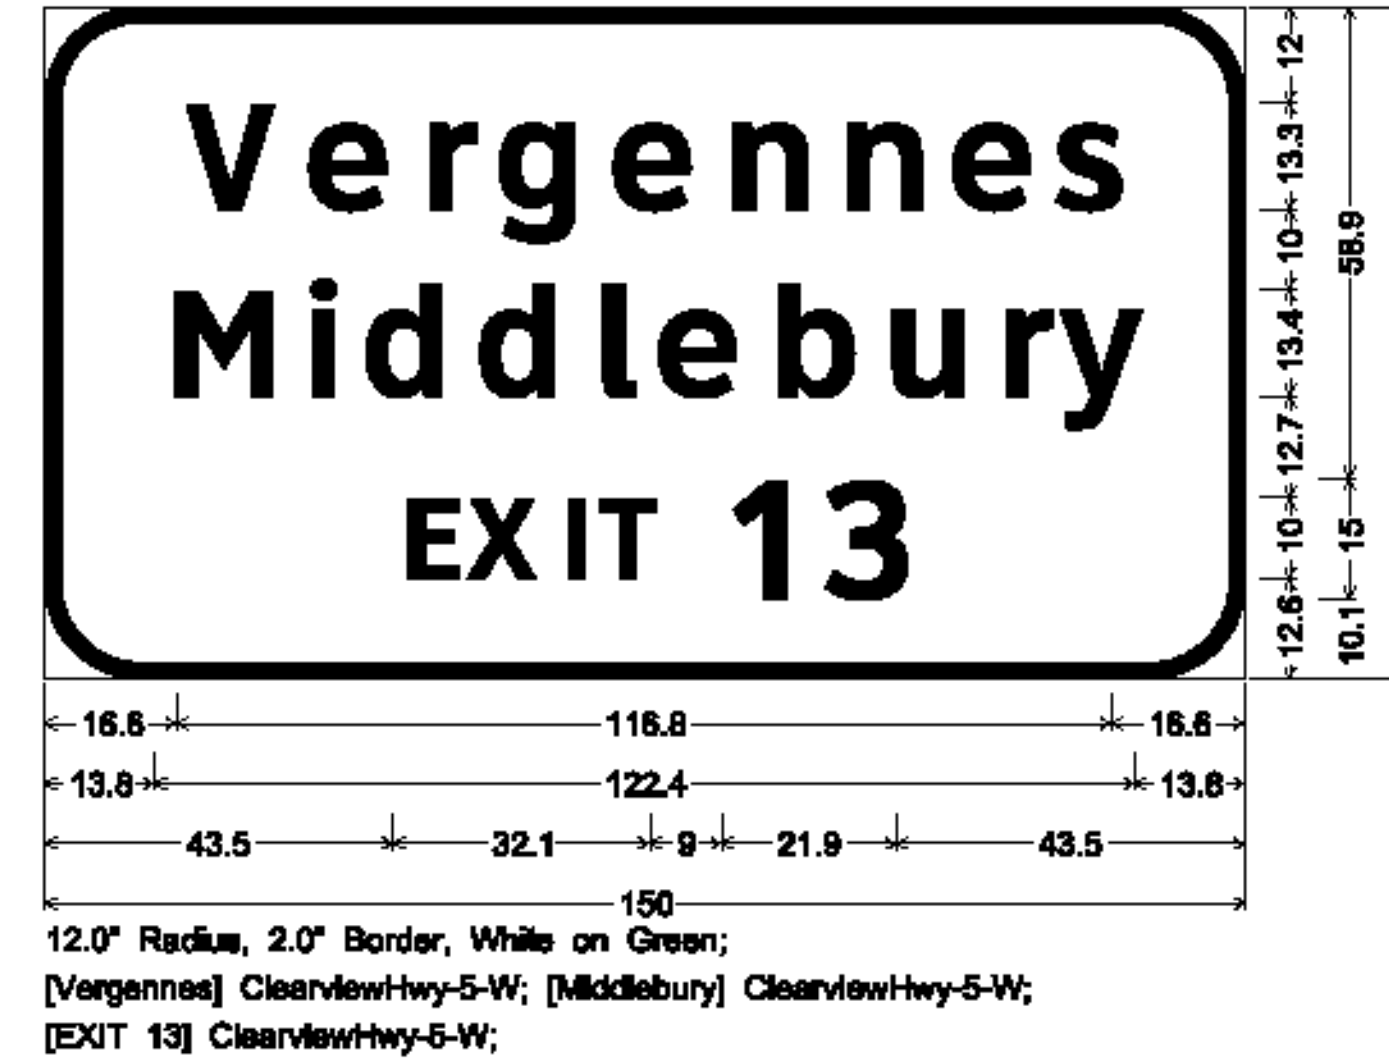


MM 86.985 NB

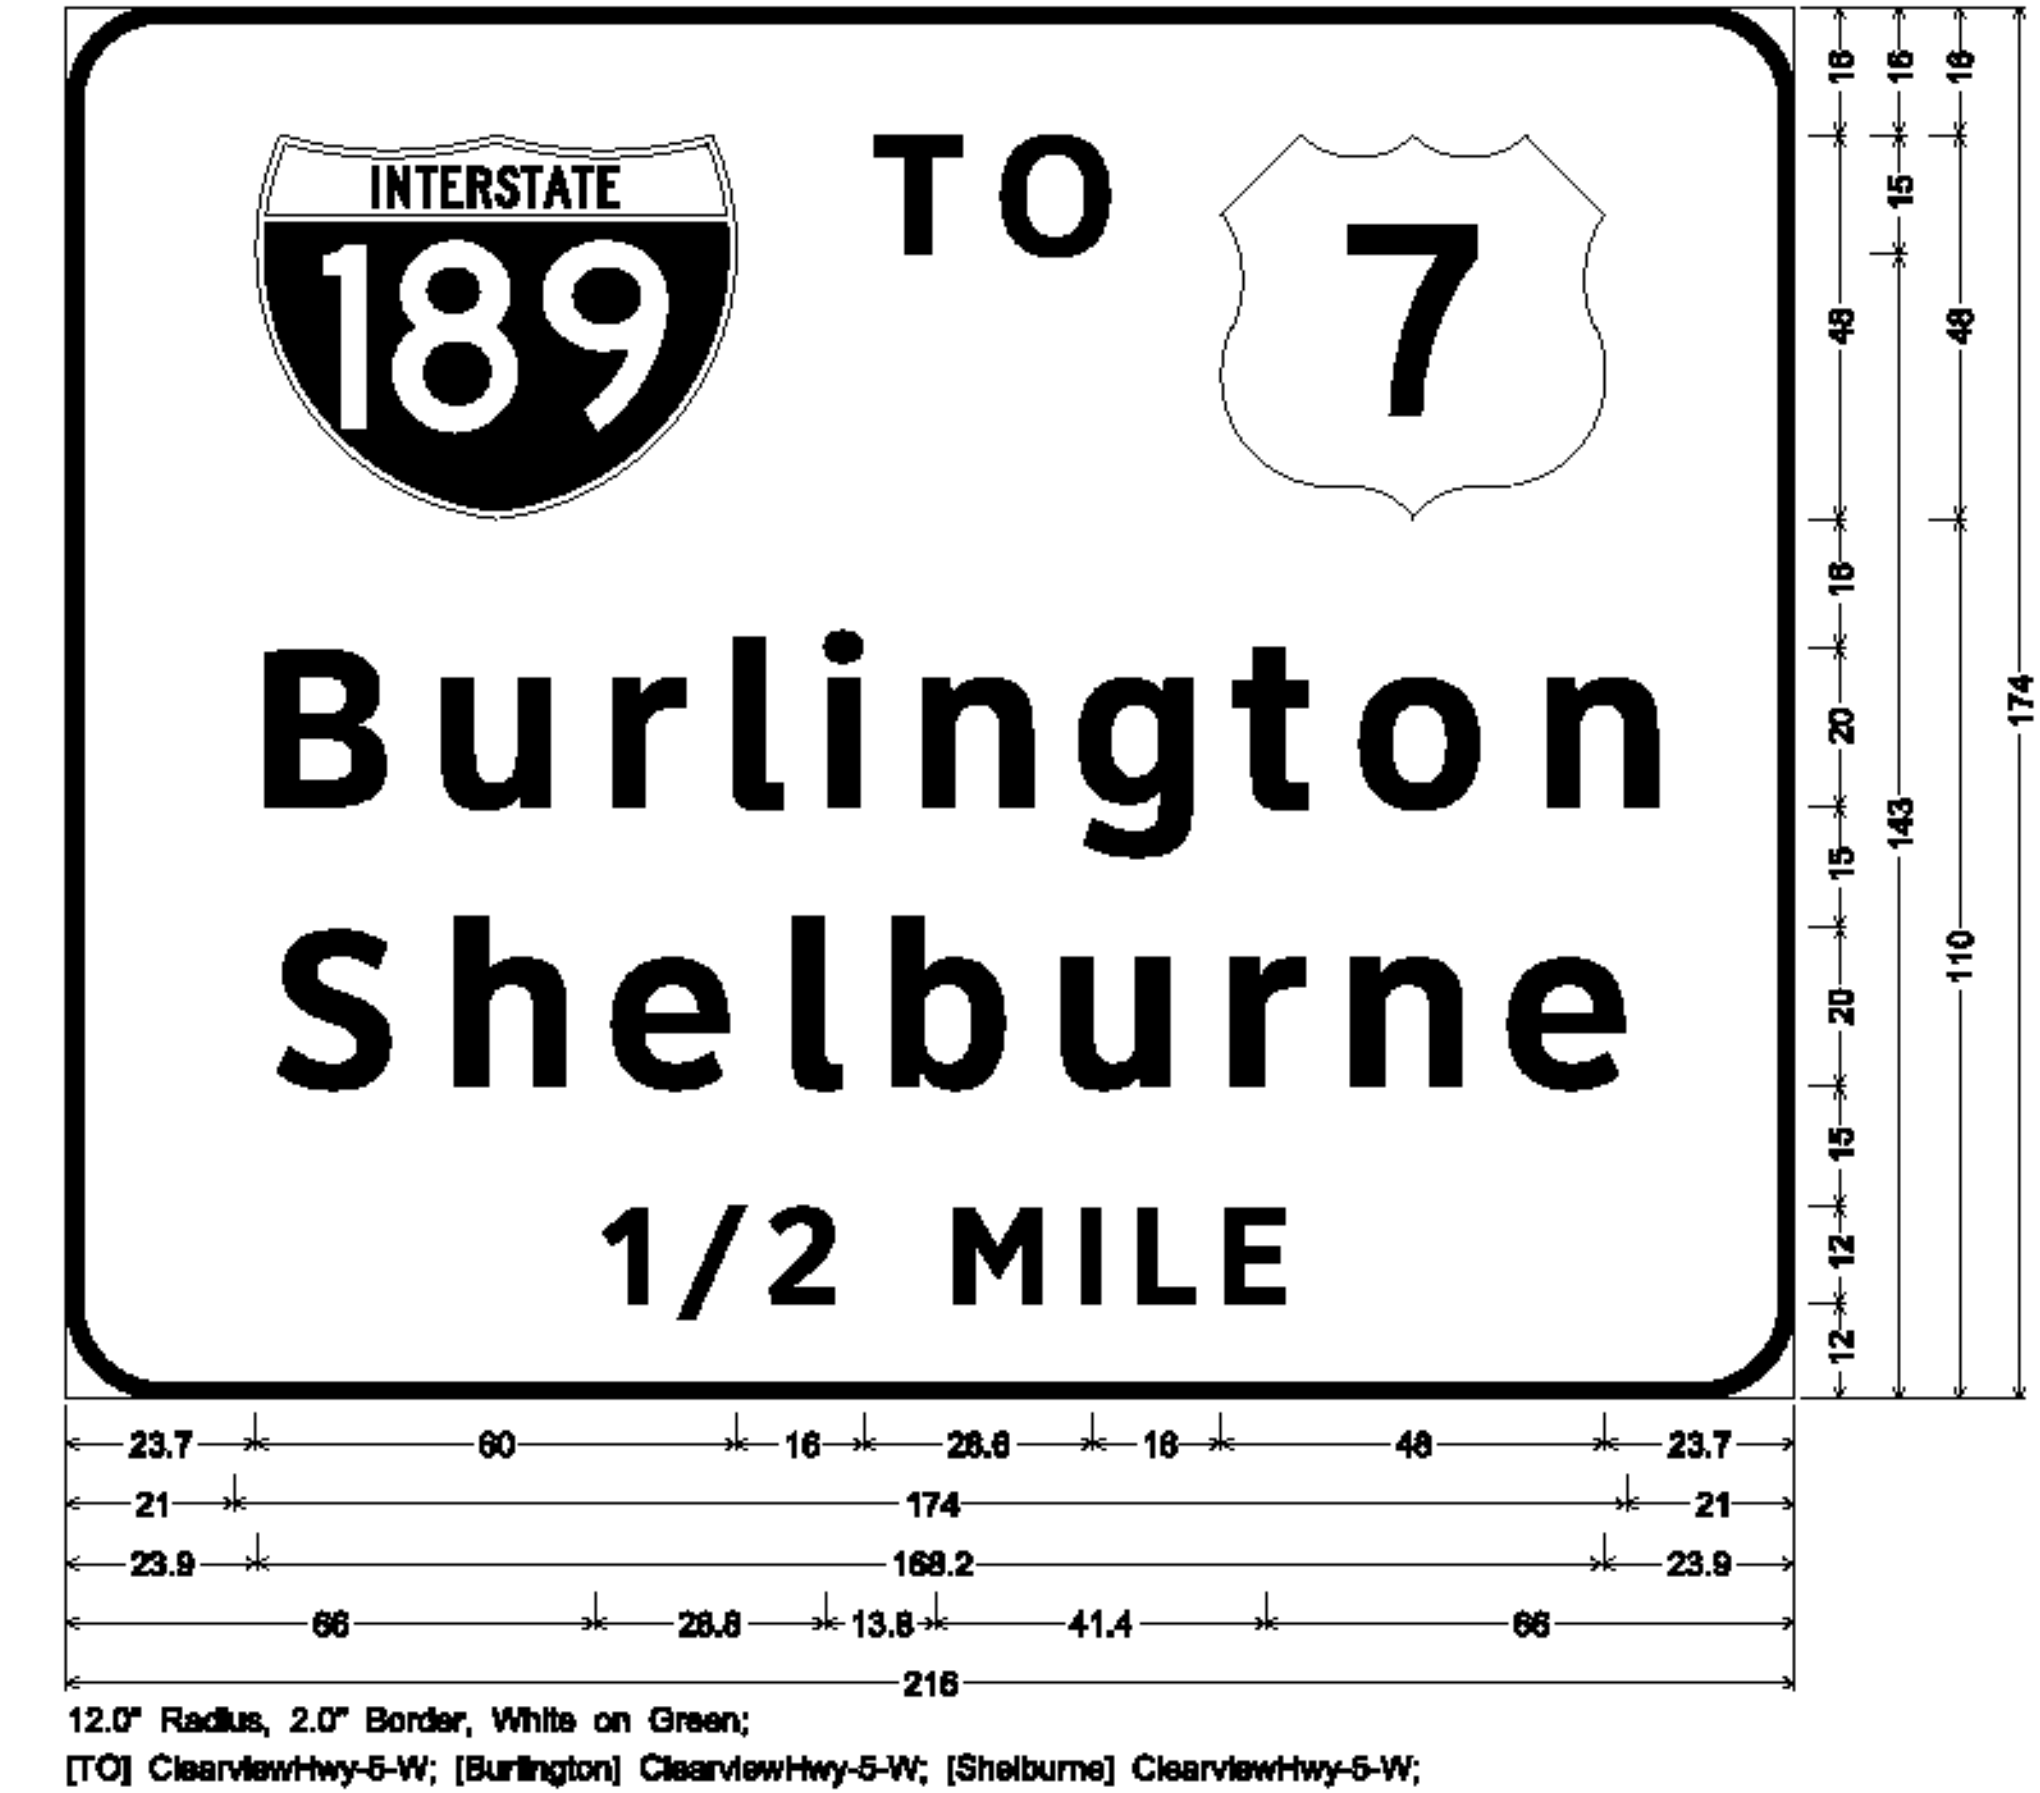

MM 87.430 NB



MM 88.000 NB

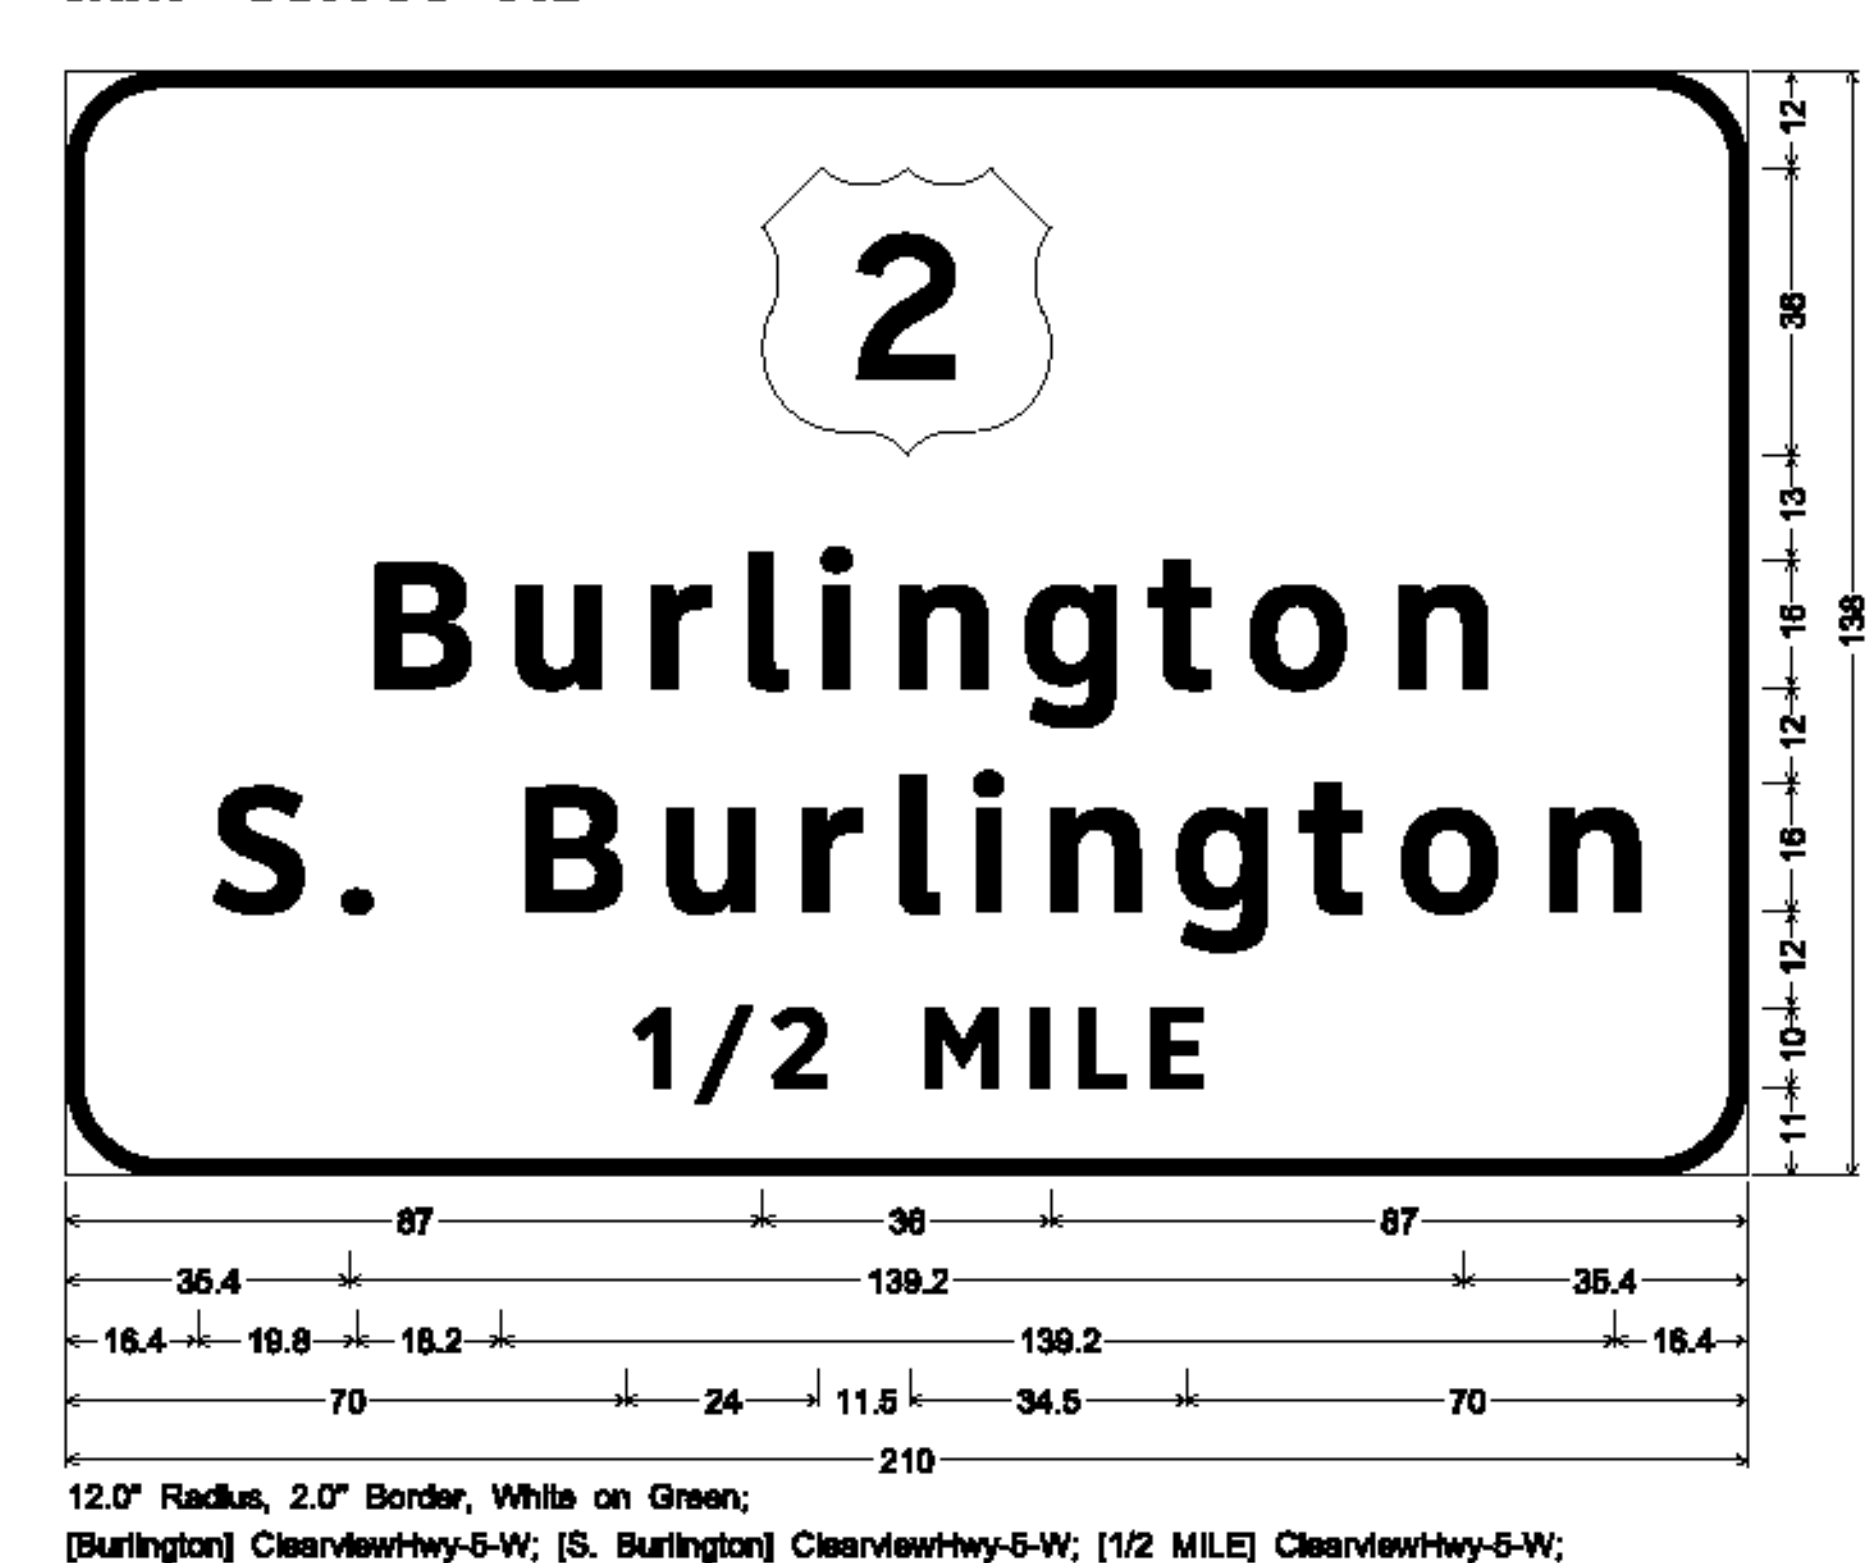

**SIGN DETAIL
SHEET 5**

PROJECT NAME: WATERBURY - WINOOSKI

PROJECT NUMBER: IMG SIGN(18)

FILE NAME: z09a018signdet.dgn

PROJECT LEADER: CRB

DESIGNED BY: JBZ

CLD REF. NO.: 09-0124

PLOT DATE: 10/27/2009

DRAWN BY: JBZ

CHECKED BY: BDB

SHEET 140 OF 174