



MM 88.675 NB BRIDGE MOUNTED

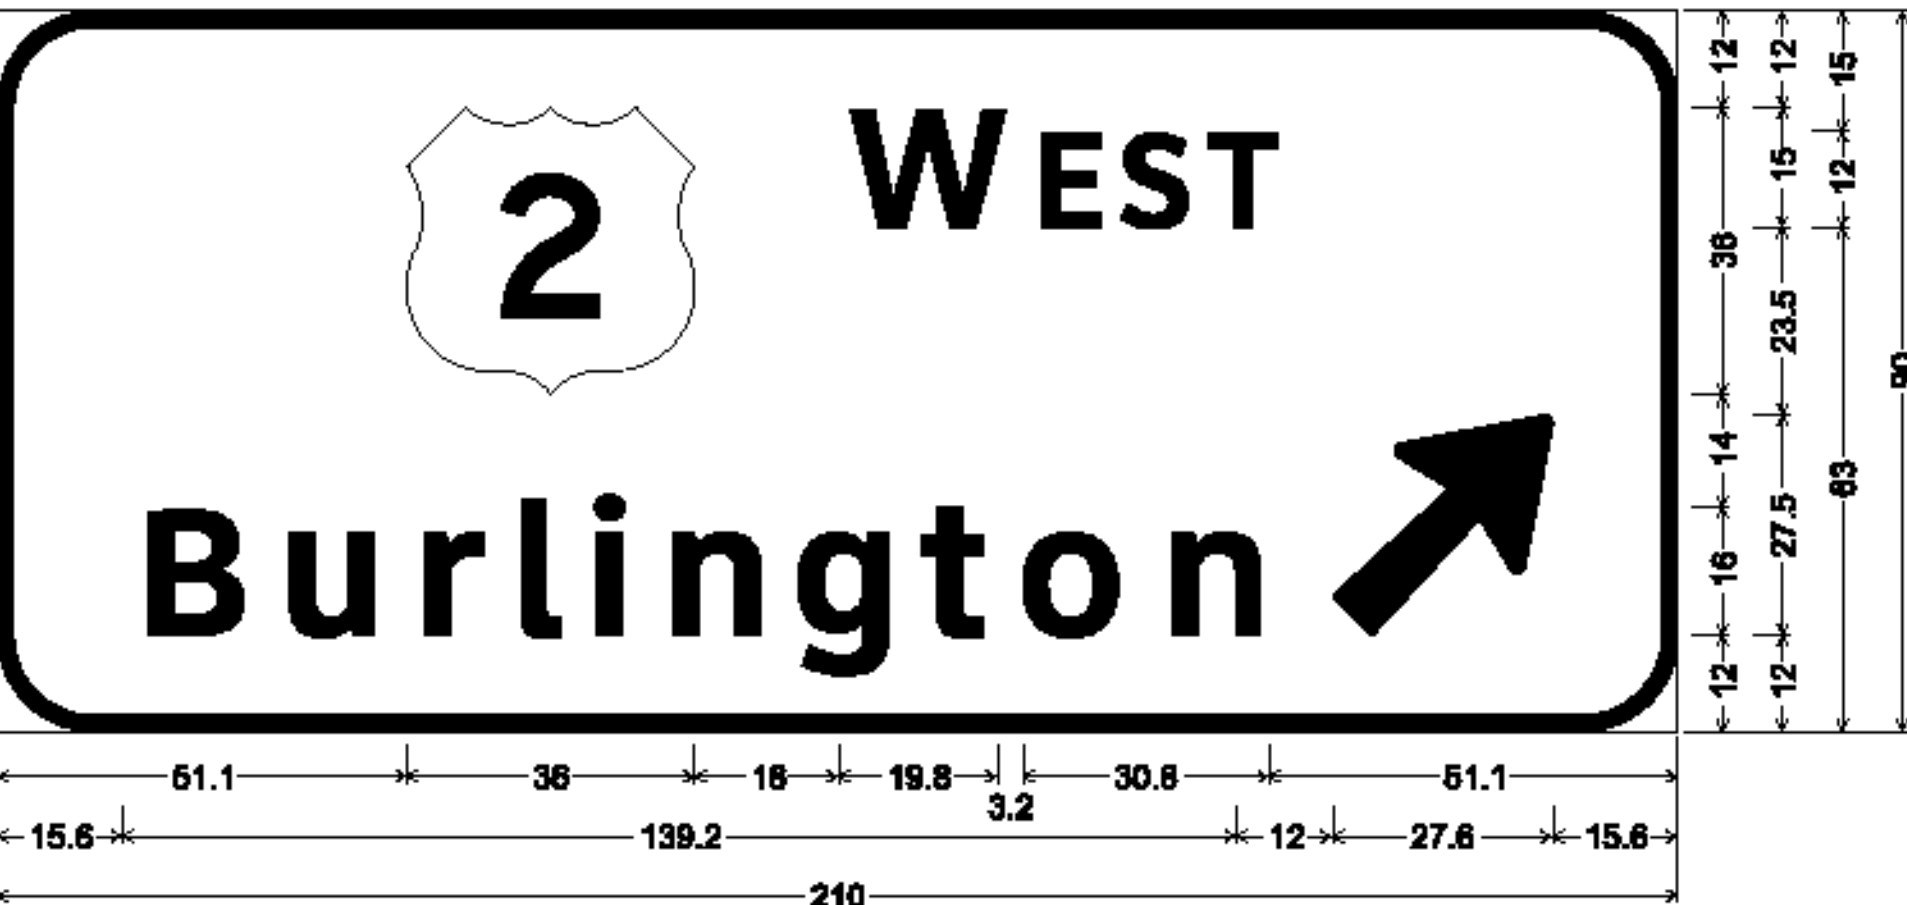


12.0" Radius, 2.0" Border, White on Green;
[W EST] ClearviewHwy-5-W; [Burlington] ClearviewHwy-5-W; Arrow 160 - 35.0° 45°;
OVERHEAD SIGNS TO USE WHITE ASTM TYPE IX RETROREFLECTIVE LEGEND
AND BORDER ON GREEN ASTM TYPE IX RETROREFLECTIVE BACKGROUND
SHOP DRAWINGS REQUIRED FOR ALL OVERHEAD AND BRIDGE MOUNTED SIGN
COMPONENTS. REFER TO SHEET 160, NOTE *10.

MM 89.300 NB

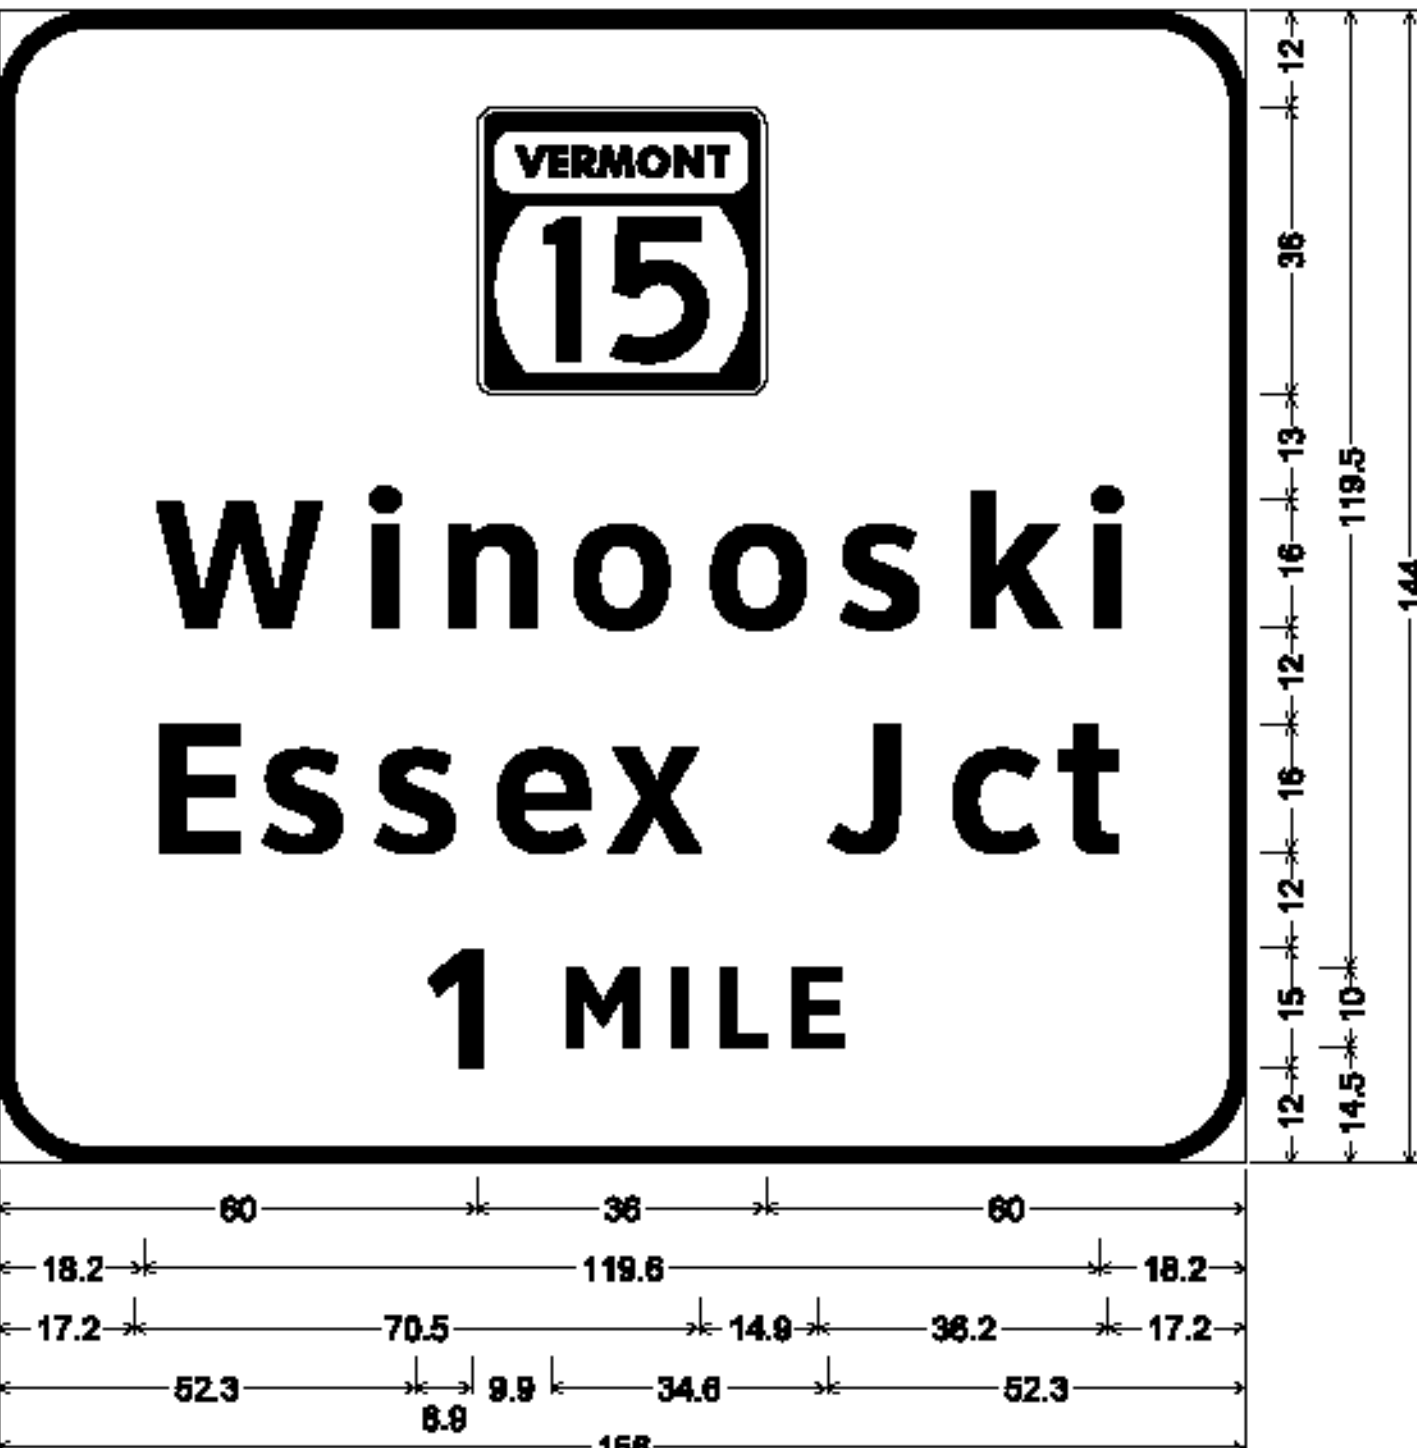


12.0" Radius, 2.0" Border, White on Green;
15; [Winooski] ClearviewHwy-5-W; [Essex Jct] ClearviewHwy-5-W;
[1 MILE] ClearviewHwy-5-W;

MM 89.815 NB

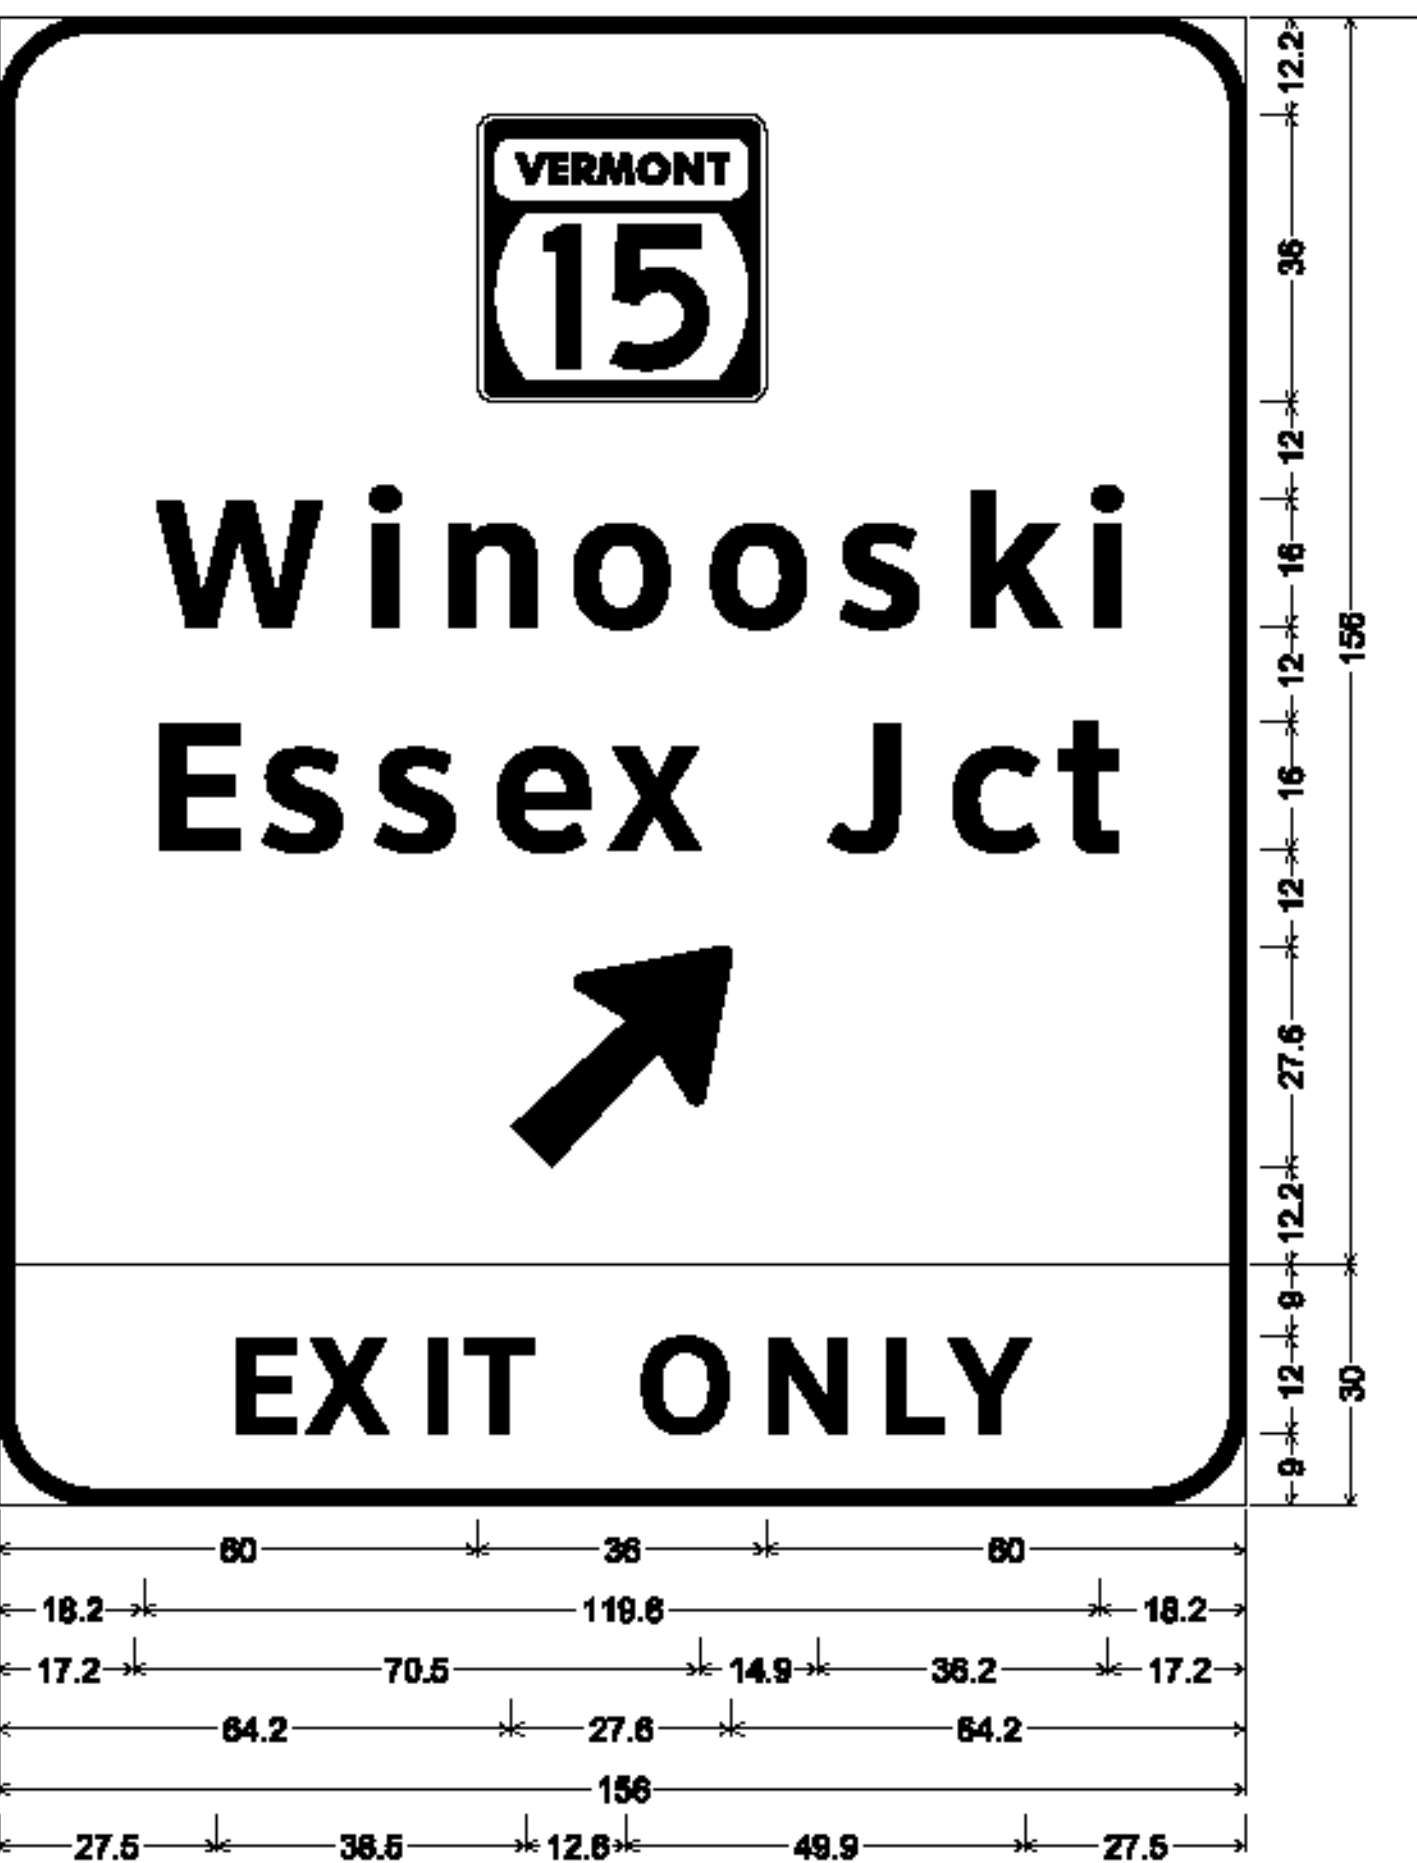


12.0" Radius, 2.0" Border, White on Green;
15; [Winooski] ClearviewHwy-5-W; [Essex Jct] ClearviewHwy-5-W;
Arrow 160 - 35.0° 45°;
12.0" Radius, 2.0" Border, White on Yellow;
[EXIT ONLY] Black ClearviewHwy-5-W;

MM 89.460 NB

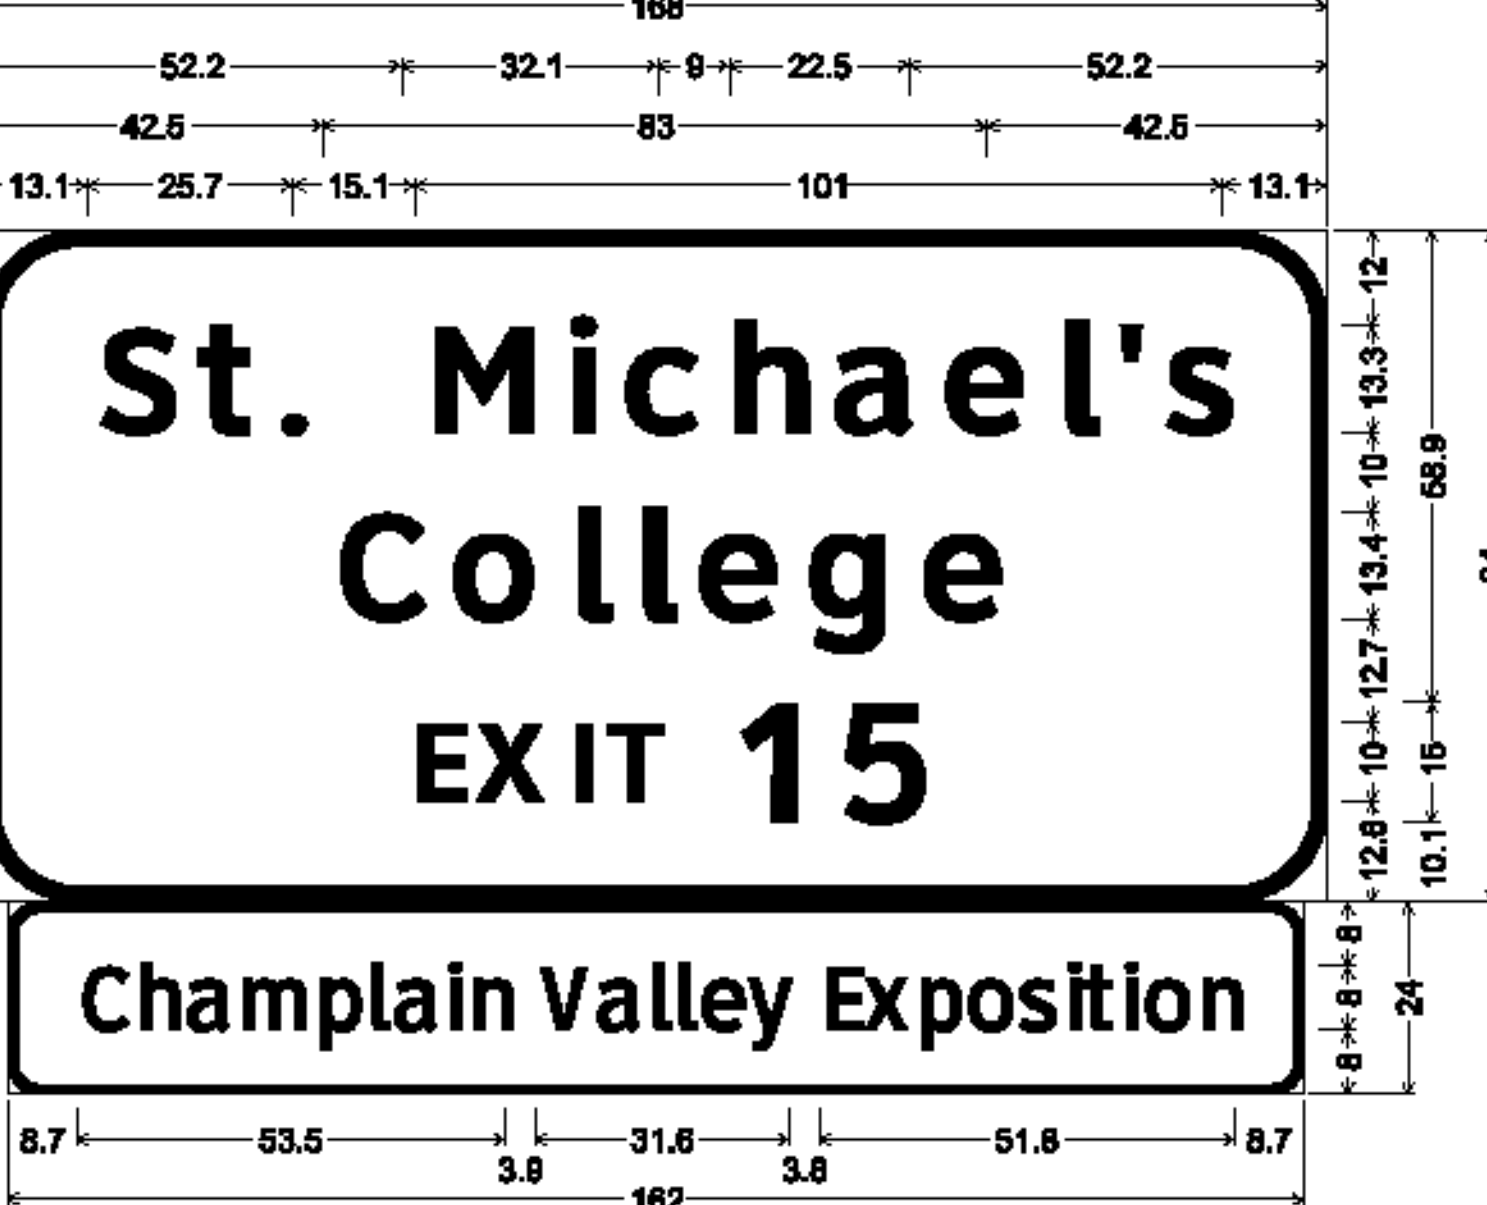


12.0" Radius, 2.0" Border, White on Green;
[St. Michael's] ClearviewHwy-5-W; [College] ClearviewHwy-5-W;
[EXIT 15] ClearviewHwy-5-W;
4.0" Radius, 1.3" Border, White on Brown;
[Champlain Valley Exposition] ClearviewHwy-3-W 60% spacing;

MM 89.665 NB

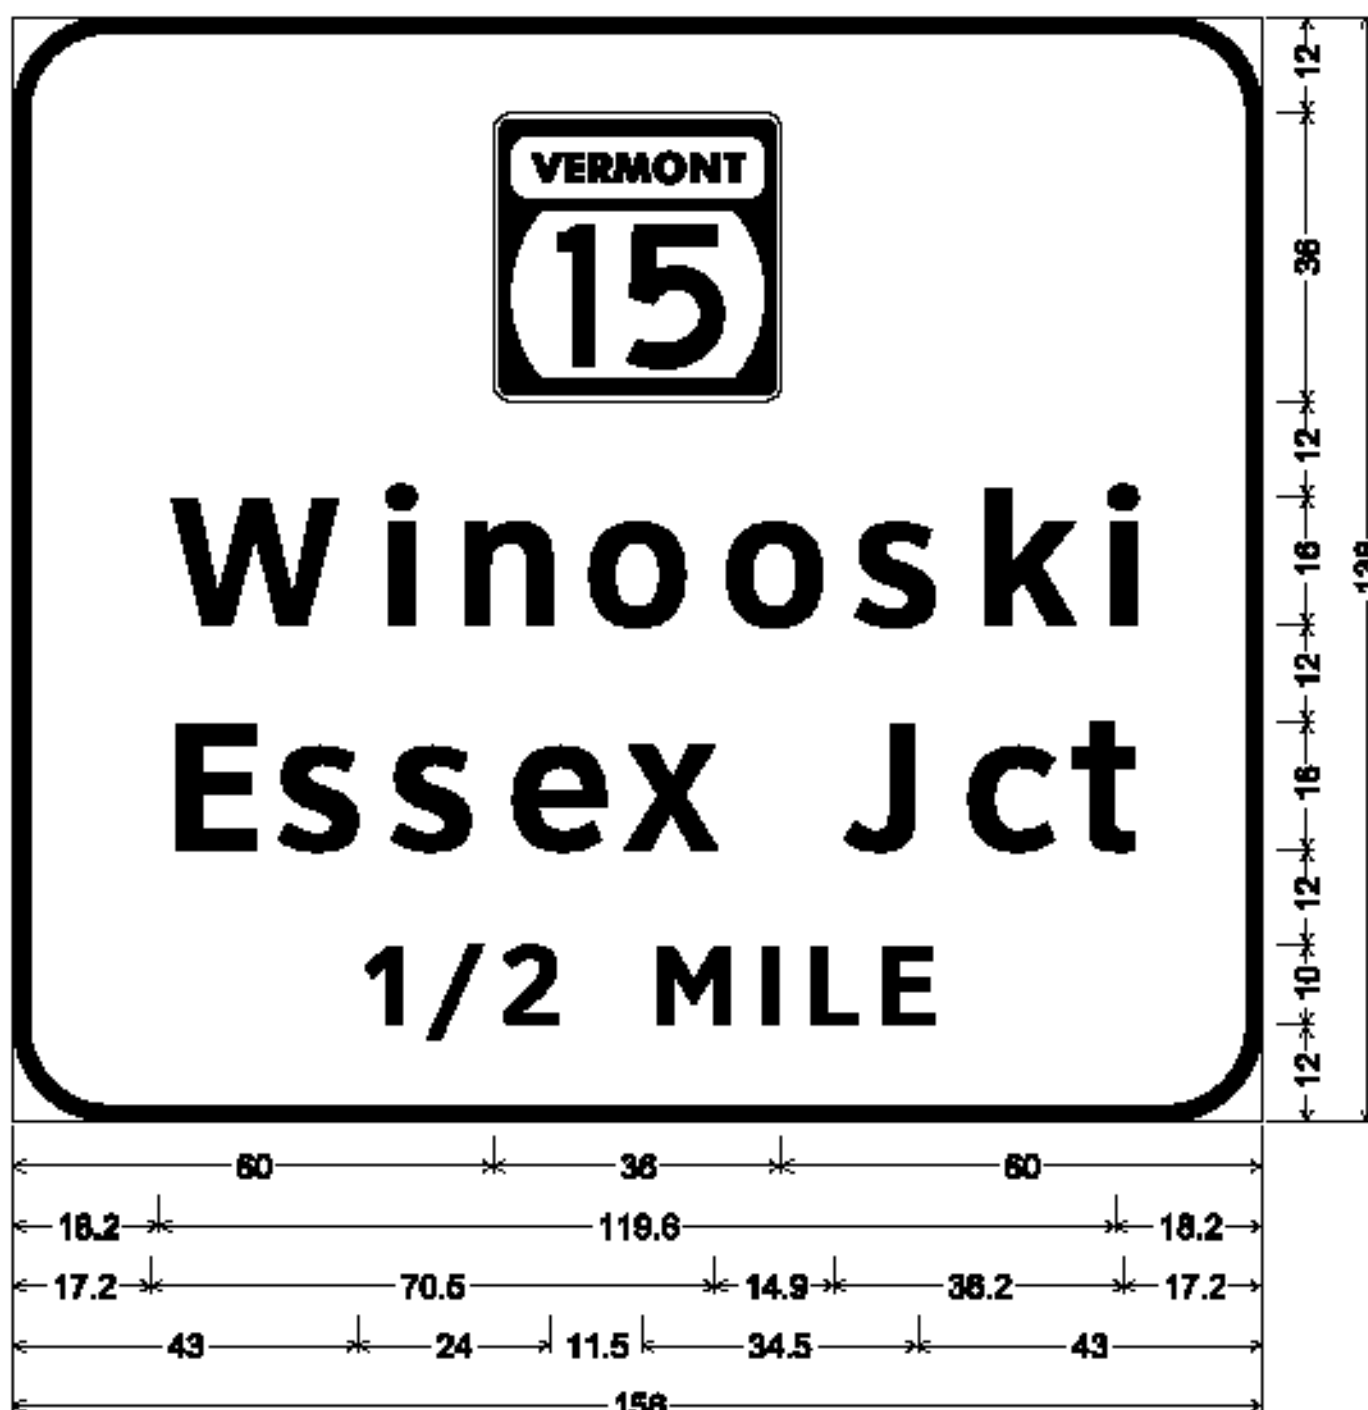

12.0" Radius, 2.0" Border, White on Green;
15; [Winooski] ClearviewHwy-5-W; [Essex Jct] ClearviewHwy-5-W;
[1/2 MILE] ClearviewHwy-5-W;

MM 90.735 NB

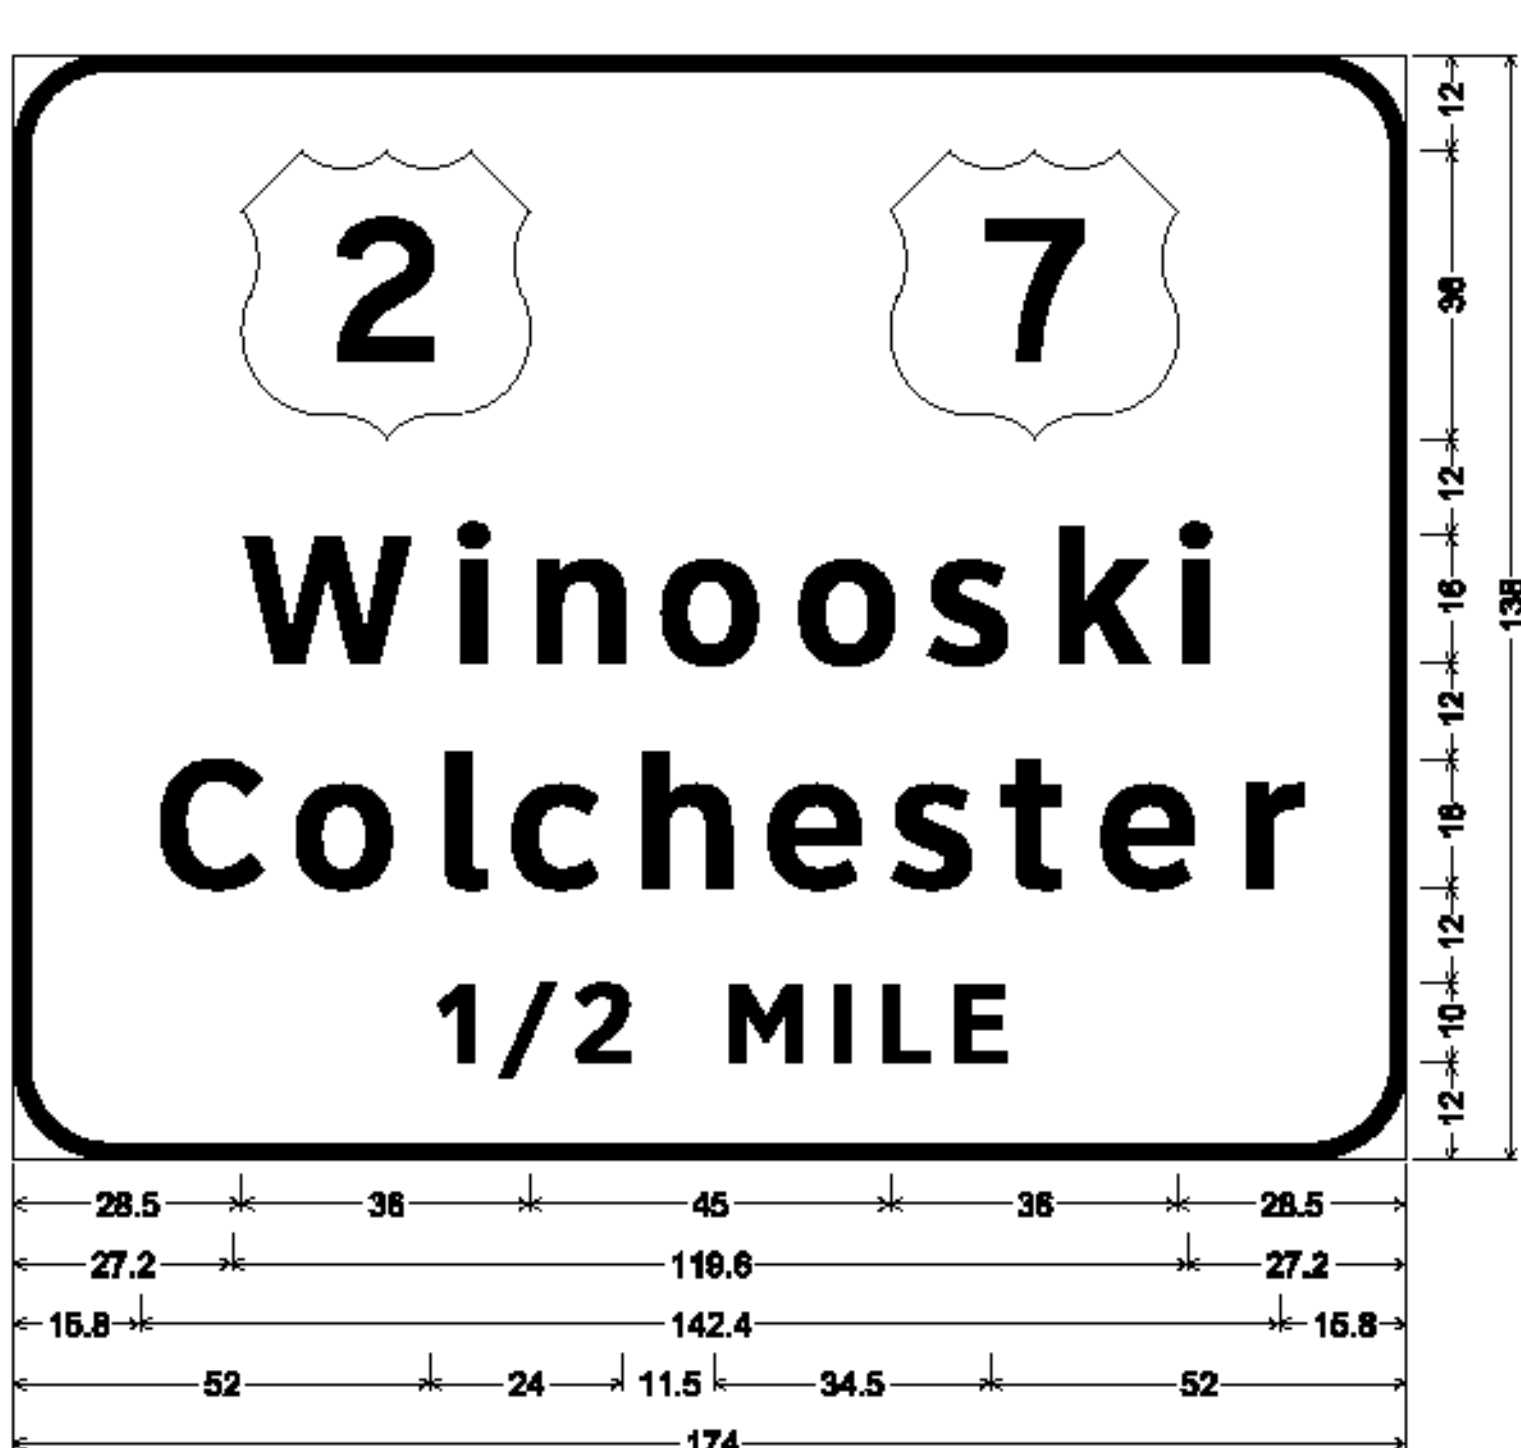

12.0" Radius, 2.0" Border, White on Green;
[Winooski] ClearviewHwy-5-W; [Colchester] ClearviewHwy-5-W;
[1/2 MILE] ClearviewHwy-5-W;

**SIGN DETAIL
SHEET 7**

PROJECT NAME: WATERBURY - WINOOSKI	
PROJECT NUMBER: IMG SIGN(18)	
FILE NAME: z09a018signdet.dgn	PLOT DATE: 10/27/2009
PROJECT LEADER: CRB	DRAWN BY: JBZ
DESIGNED BY: JBZ	CHECKED BY: BDB
CLD REF. NO.: 09-0124	SHEET 142 OF 174