


MM 63.025 SB

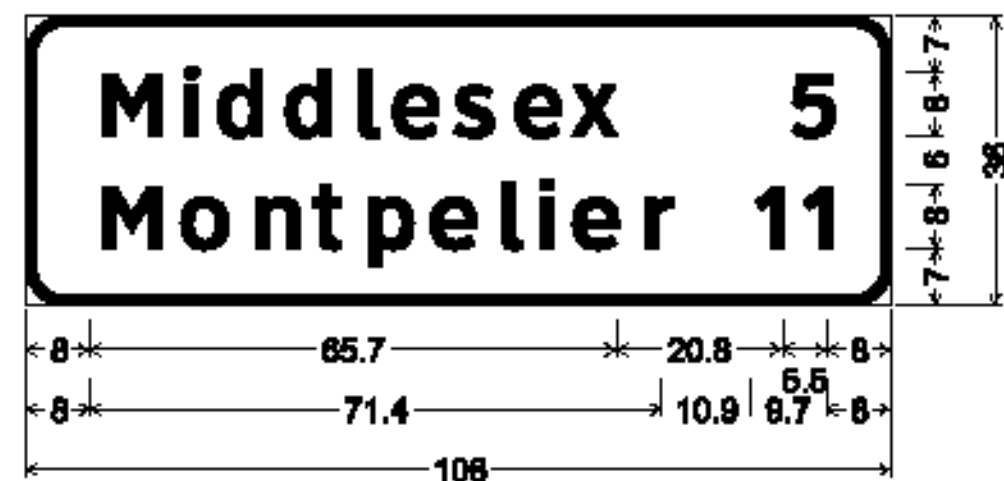


4.5" Radius, 1.3" Border, White on Green;
[Middlesex] ClearviewHwy-5-W;
[Montpelier] ClearviewHwy-5-W;
[5] ClearviewHwy-5-W; [11] ClearviewHwy-5-W;

MM 64.750 SB




12.0" Radius, 2.0" Border, White on Green;
[Waitsfield] ClearviewHwy-5-W; [Warren] ClearviewHwy-5-W;
[EXIT 10] ClearviewHwy-5-W;

MM 68.090 SB

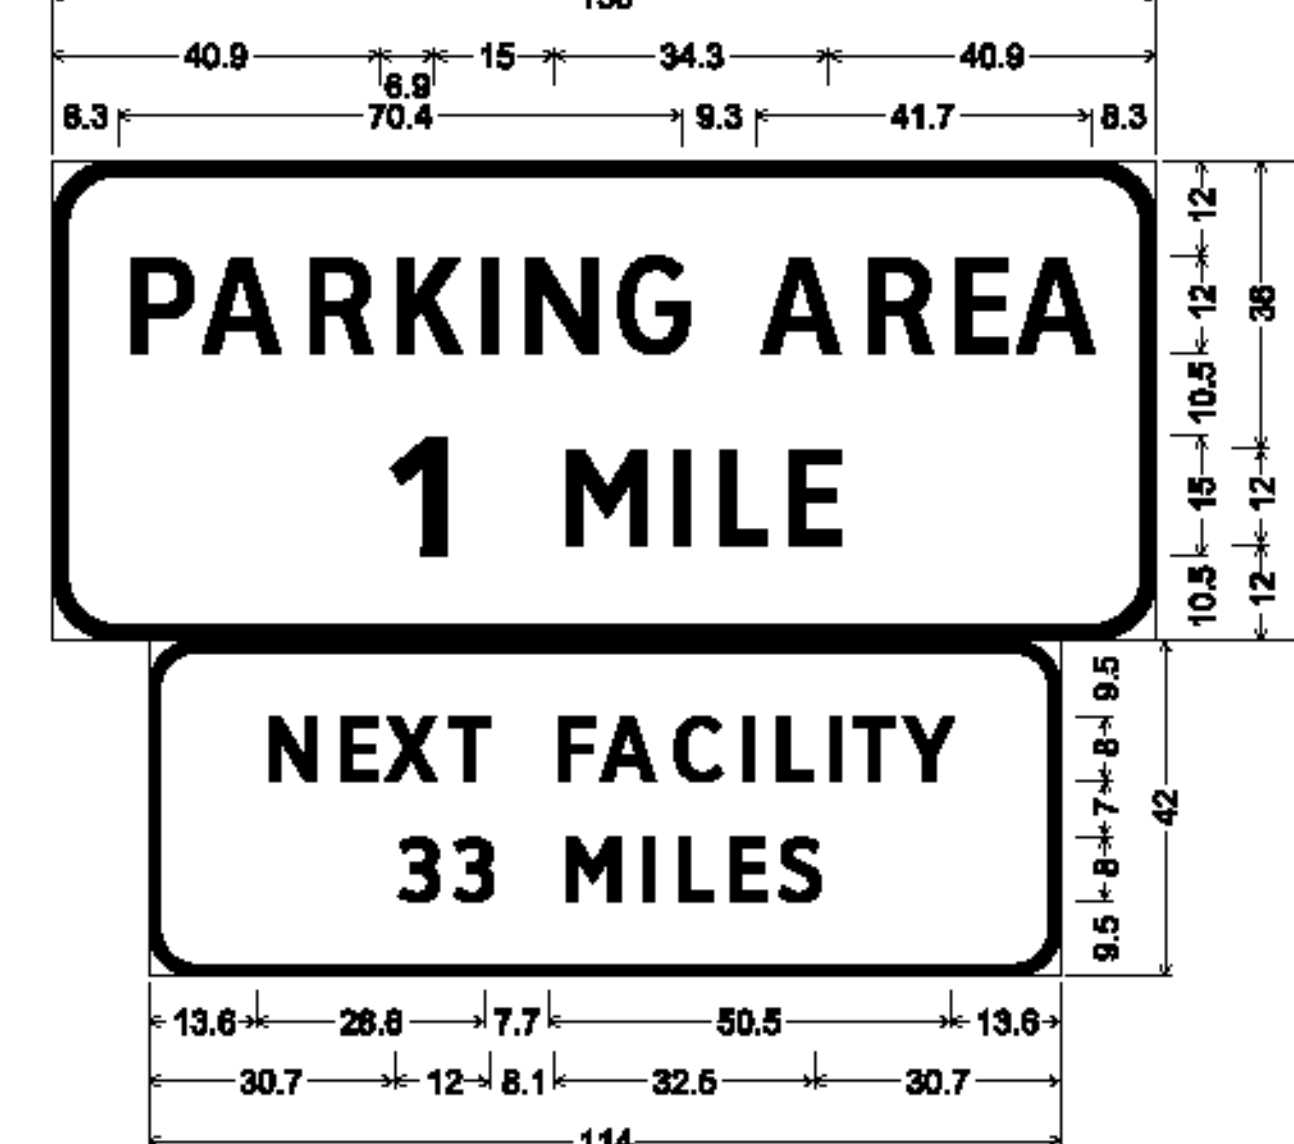


8.0" Radius, 2.0" Border, White on Blue;
[PARKING AREA] ClearviewHwy-3-W; [1] ClearviewHwy-5-W;
[MILE] ClearviewHwy-3-W;
8.0" Radius, 1.5" Border, White on Blue;
[NEXT FACILITY] ClearviewHwy-4-W;
[33 MILES] ClearviewHwy-4-W;

MM 77.340 SB

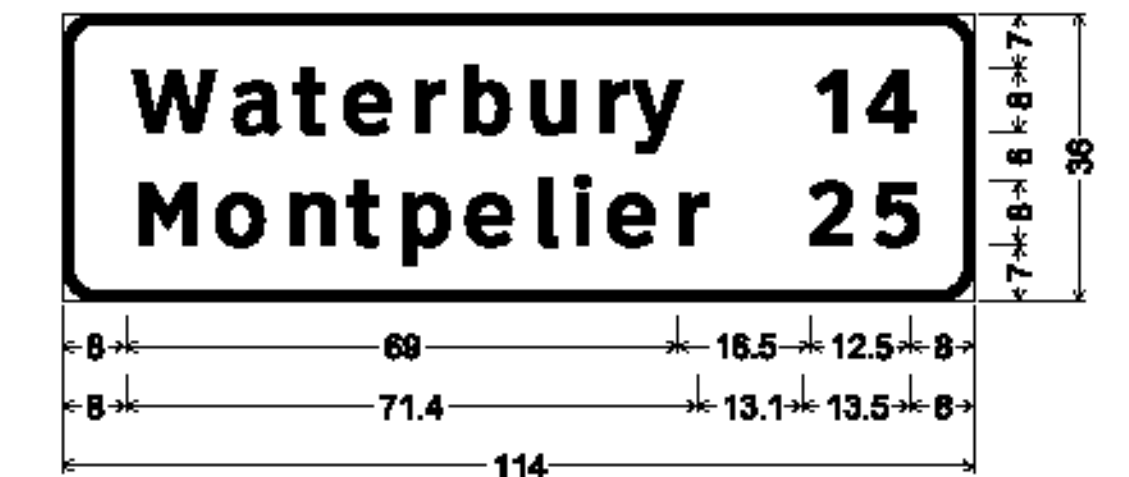


4.5" Radius, 1.3" Border, White on Green;
[Waterbury] ClearviewHwy-5-W;
[Montpelier] ClearviewHwy-5-W;
[14] ClearviewHwy-5-W; [25] ClearviewHwy-5-W;

MM 78.630 SB

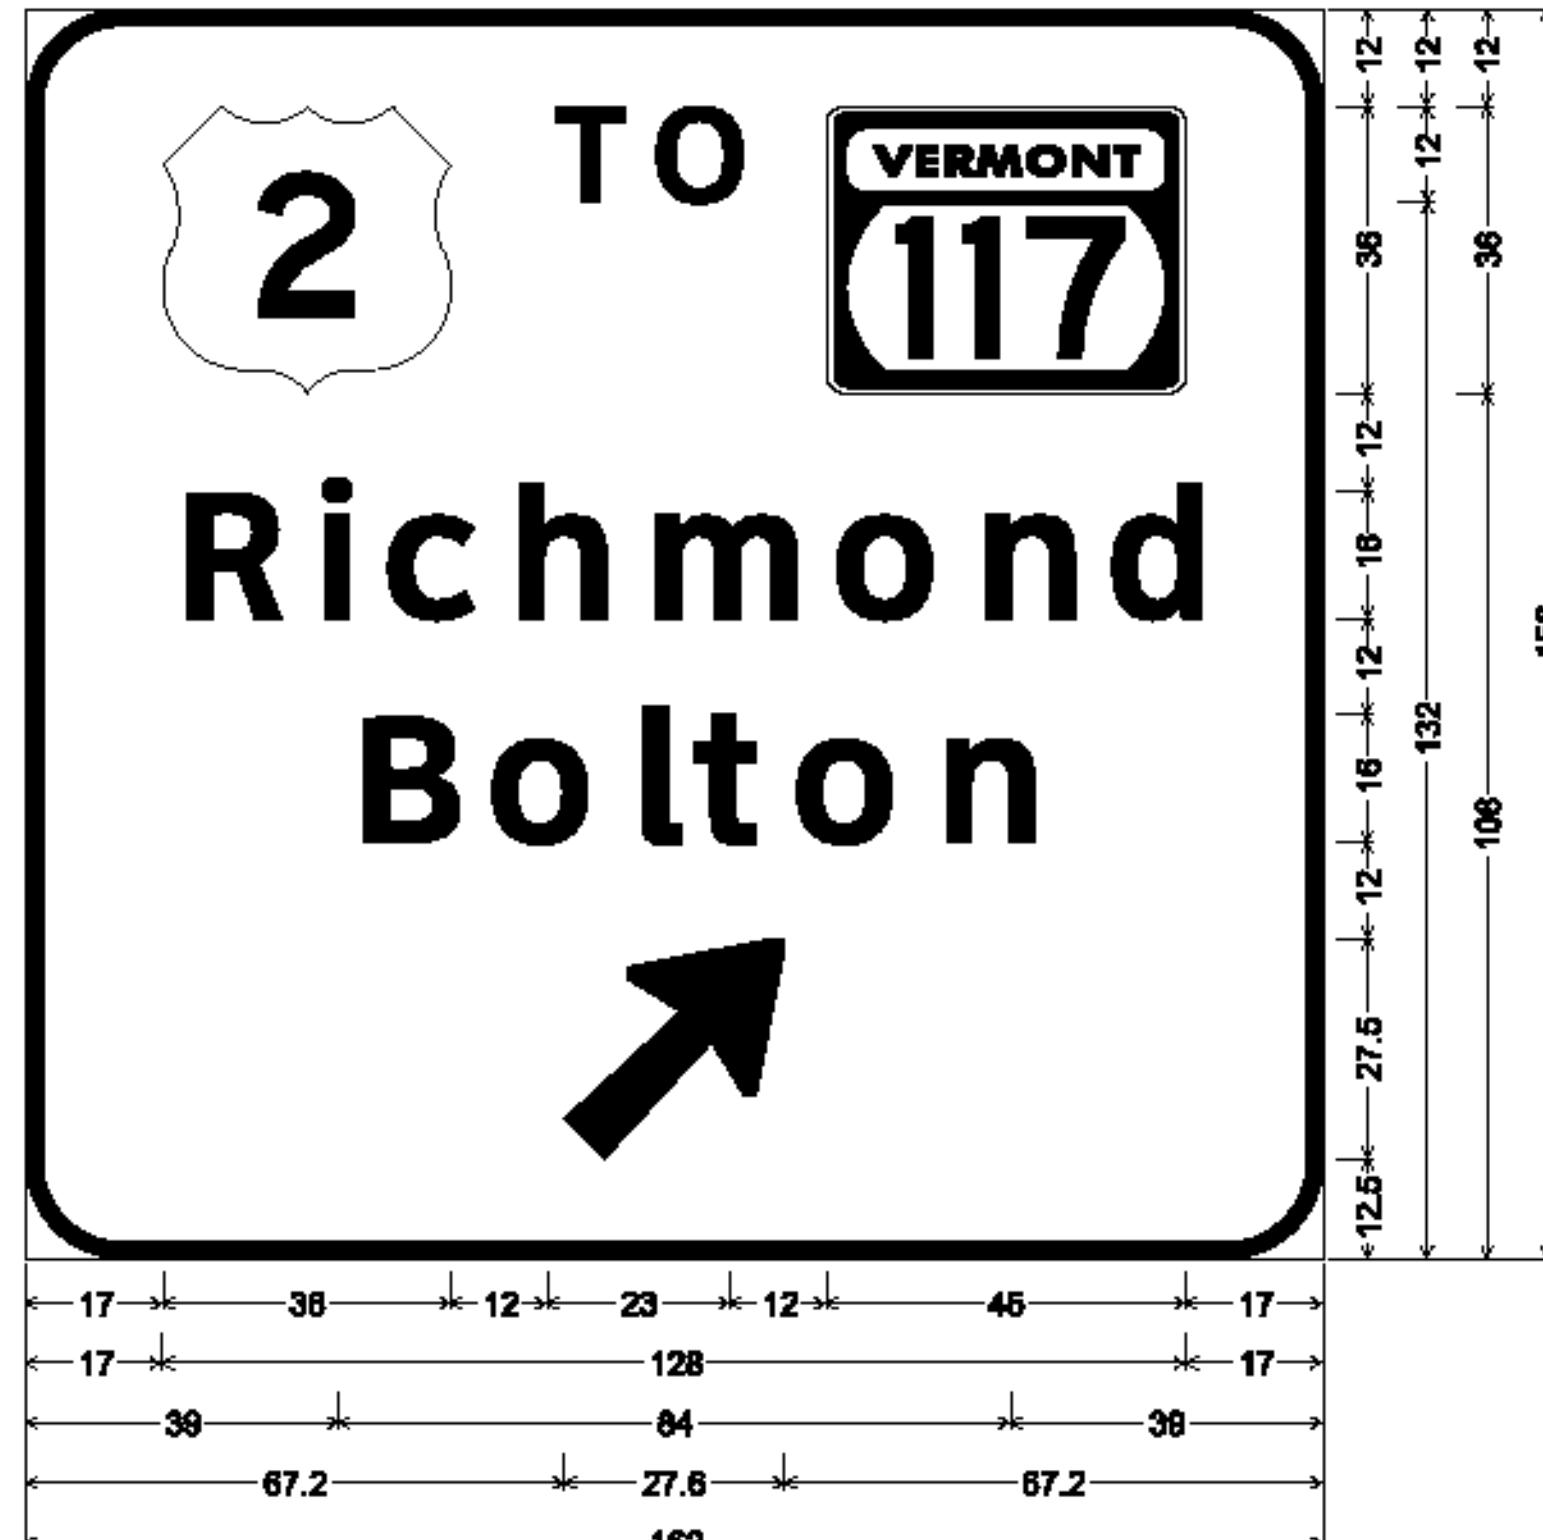


12.0" Radius, 2.0" Border, White on Green;
[TO] ClearviewHwy-5-W; VT117; [Richmond] ClearviewHwy-5-W;
[Bolton] ClearviewHwy-5-W; Arrow 160 - 35.0° 45°;

MM 79.050 SB

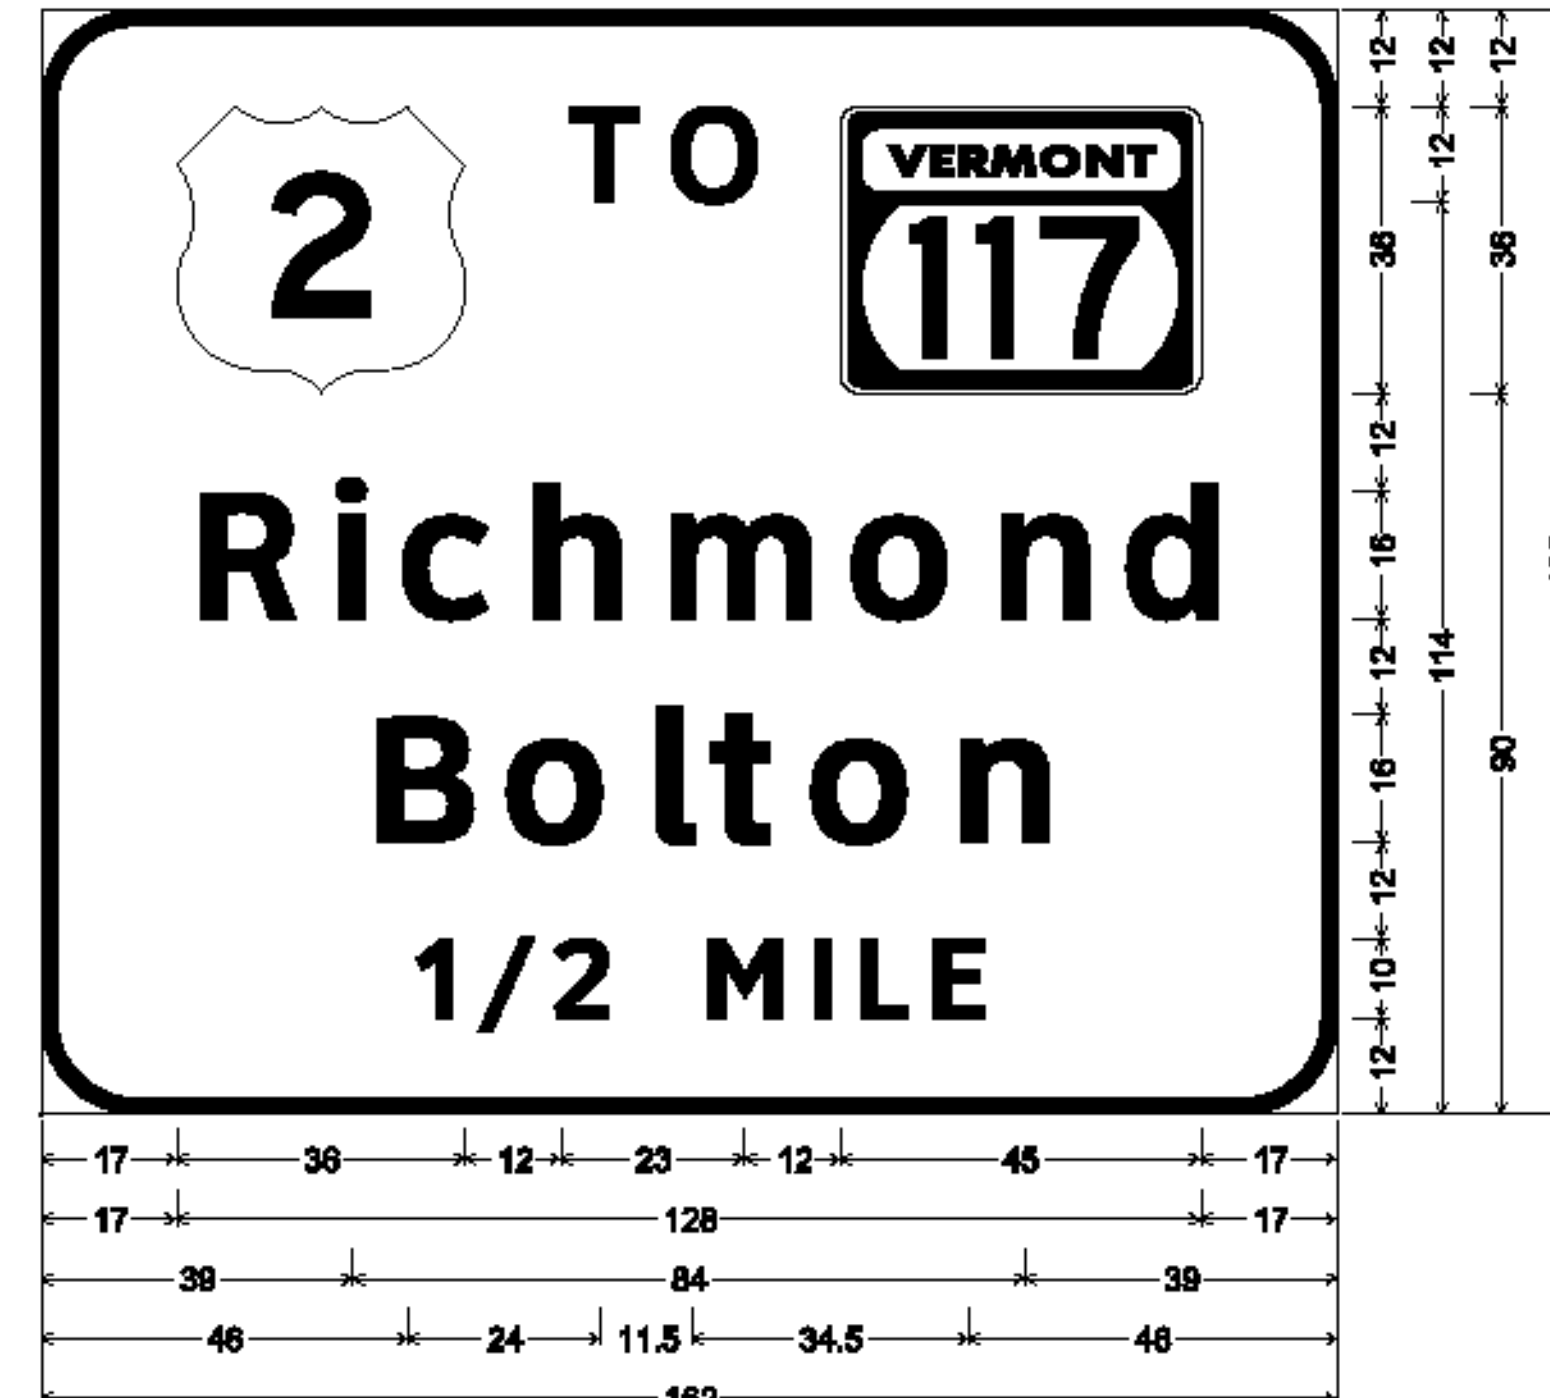


12.0" Radius, 2.0" Border, White on Green;
[TO] ClearviewHwy-5-W; VT117; [Richmond] ClearviewHwy-5-W;
[Bolton] ClearviewHwy-5-W; [1/2 MILE] ClearviewHwy-5-W;

MM 79.520 SB

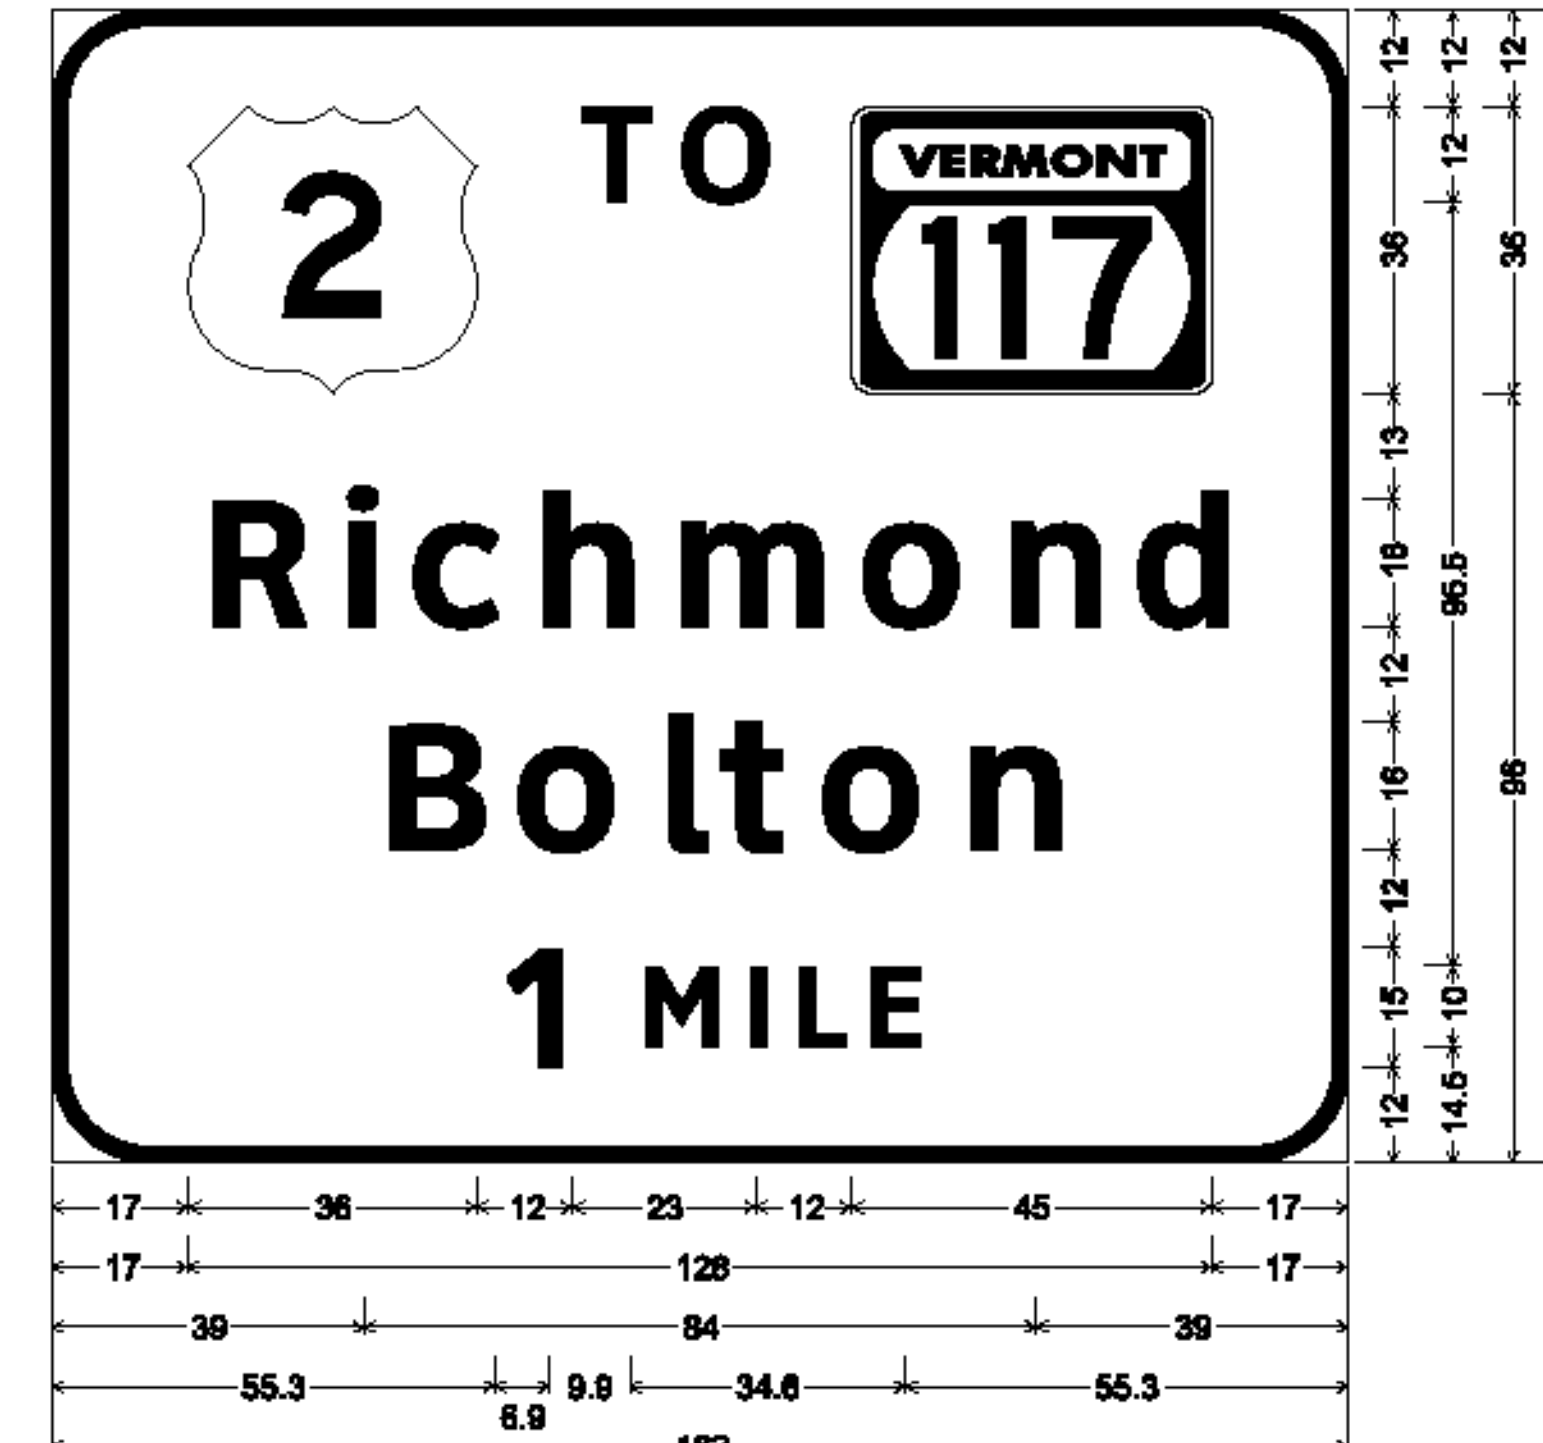

12.0" Radius, 2.0" Border, White on Green;
[TO] ClearviewHwy-5-W; VT117; [Richmond] ClearviewHwy-5-W;
[Bolton] ClearviewHwy-5-W; [1 MILE] ClearviewHwy-5-W;

MM 83.040 SB

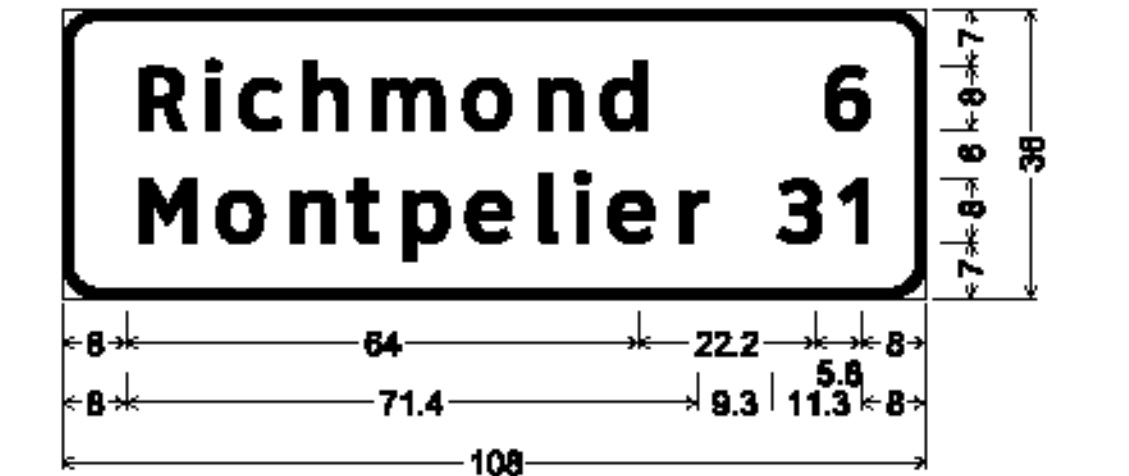

4.5" Radius, 1.3" Border, White on Green;
[Richmond] ClearviewHwy-5-W;
[Montpelier] ClearviewHwy-5-W;
[6] ClearviewHwy-5-W; [31] ClearviewHwy-5-W;

SIGN DETAIL
SHEET 8

PROJECT NAME: WATERBURY - WINOOSKI

PROJECT NUMBER: IMG SIGN(18)

FILE NAME: z09a018signdet.dgn

PROJECT LEADER: CRB

DESIGNED BY: JBJ

CLD REF. NO.: 09-0124

PLOT DATE: 10/27/2009

DRAWN BY: JBJ

CHECKED BY: BDB

SHEET 143 OF 174