


MM 89.410 SB BRIDGE MOUNTED

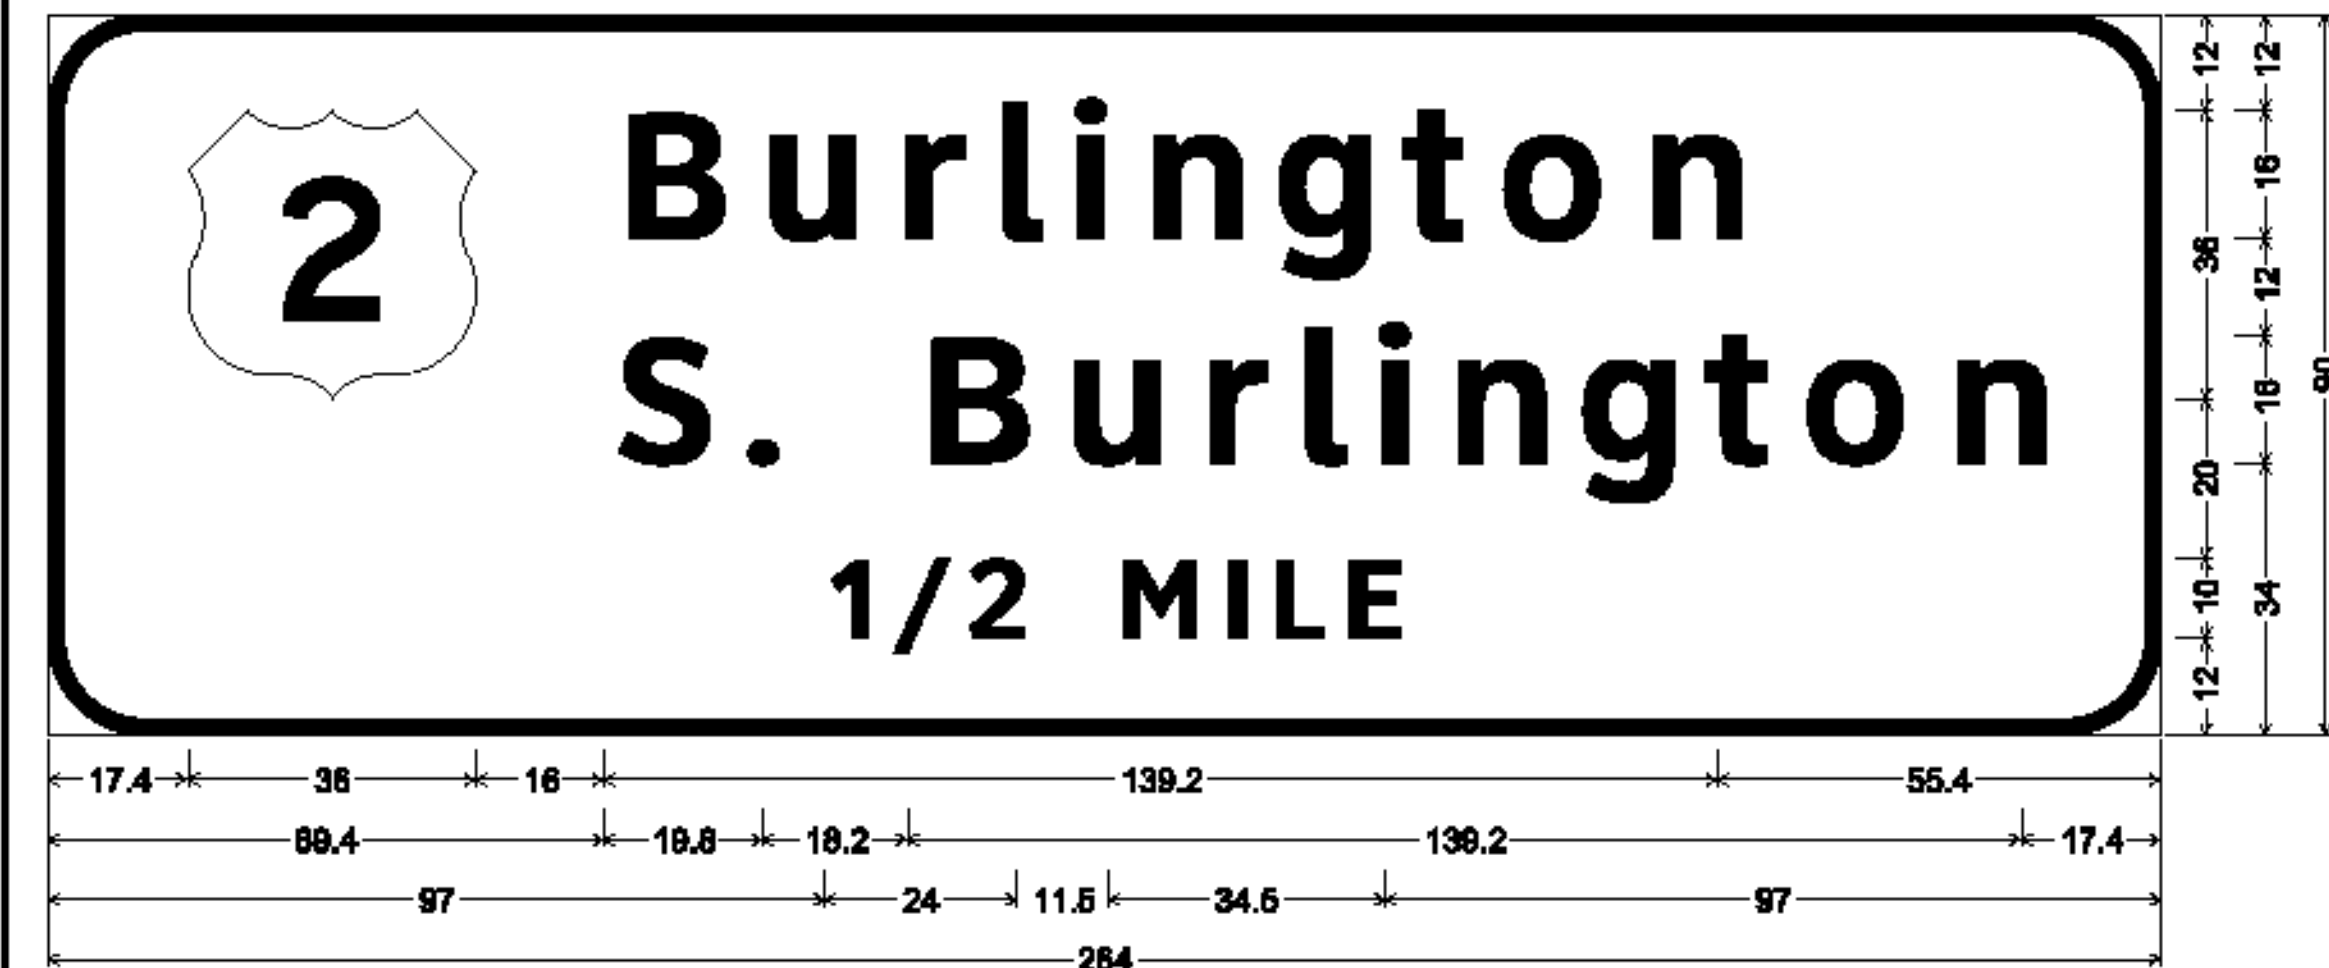


12.0" Radius, 2.0" Border, White on Green;
[Burlington] ClearviewHwy-5-W; [S. Burlington] ClearviewHwy-5-W; [1/2 MILE] ClearviewHwy-5-W;

OVERHEAD SIGNS TO USE WHITE ASTM TYPE IX RETROREFLECTIVE LEGEND
AND BORDER ON GREEN ASTM TYPE IX RETROREFLECTIVE BACKGROUND
SHOP DRAWINGS REQUIRED FOR ALL OVERHEAD AND BRIDGE MOUNTED SIGN
COMPONENTS. REFER TO SHEET 160, NOTE #10.


MODEL: 10

MM 89.780 SB

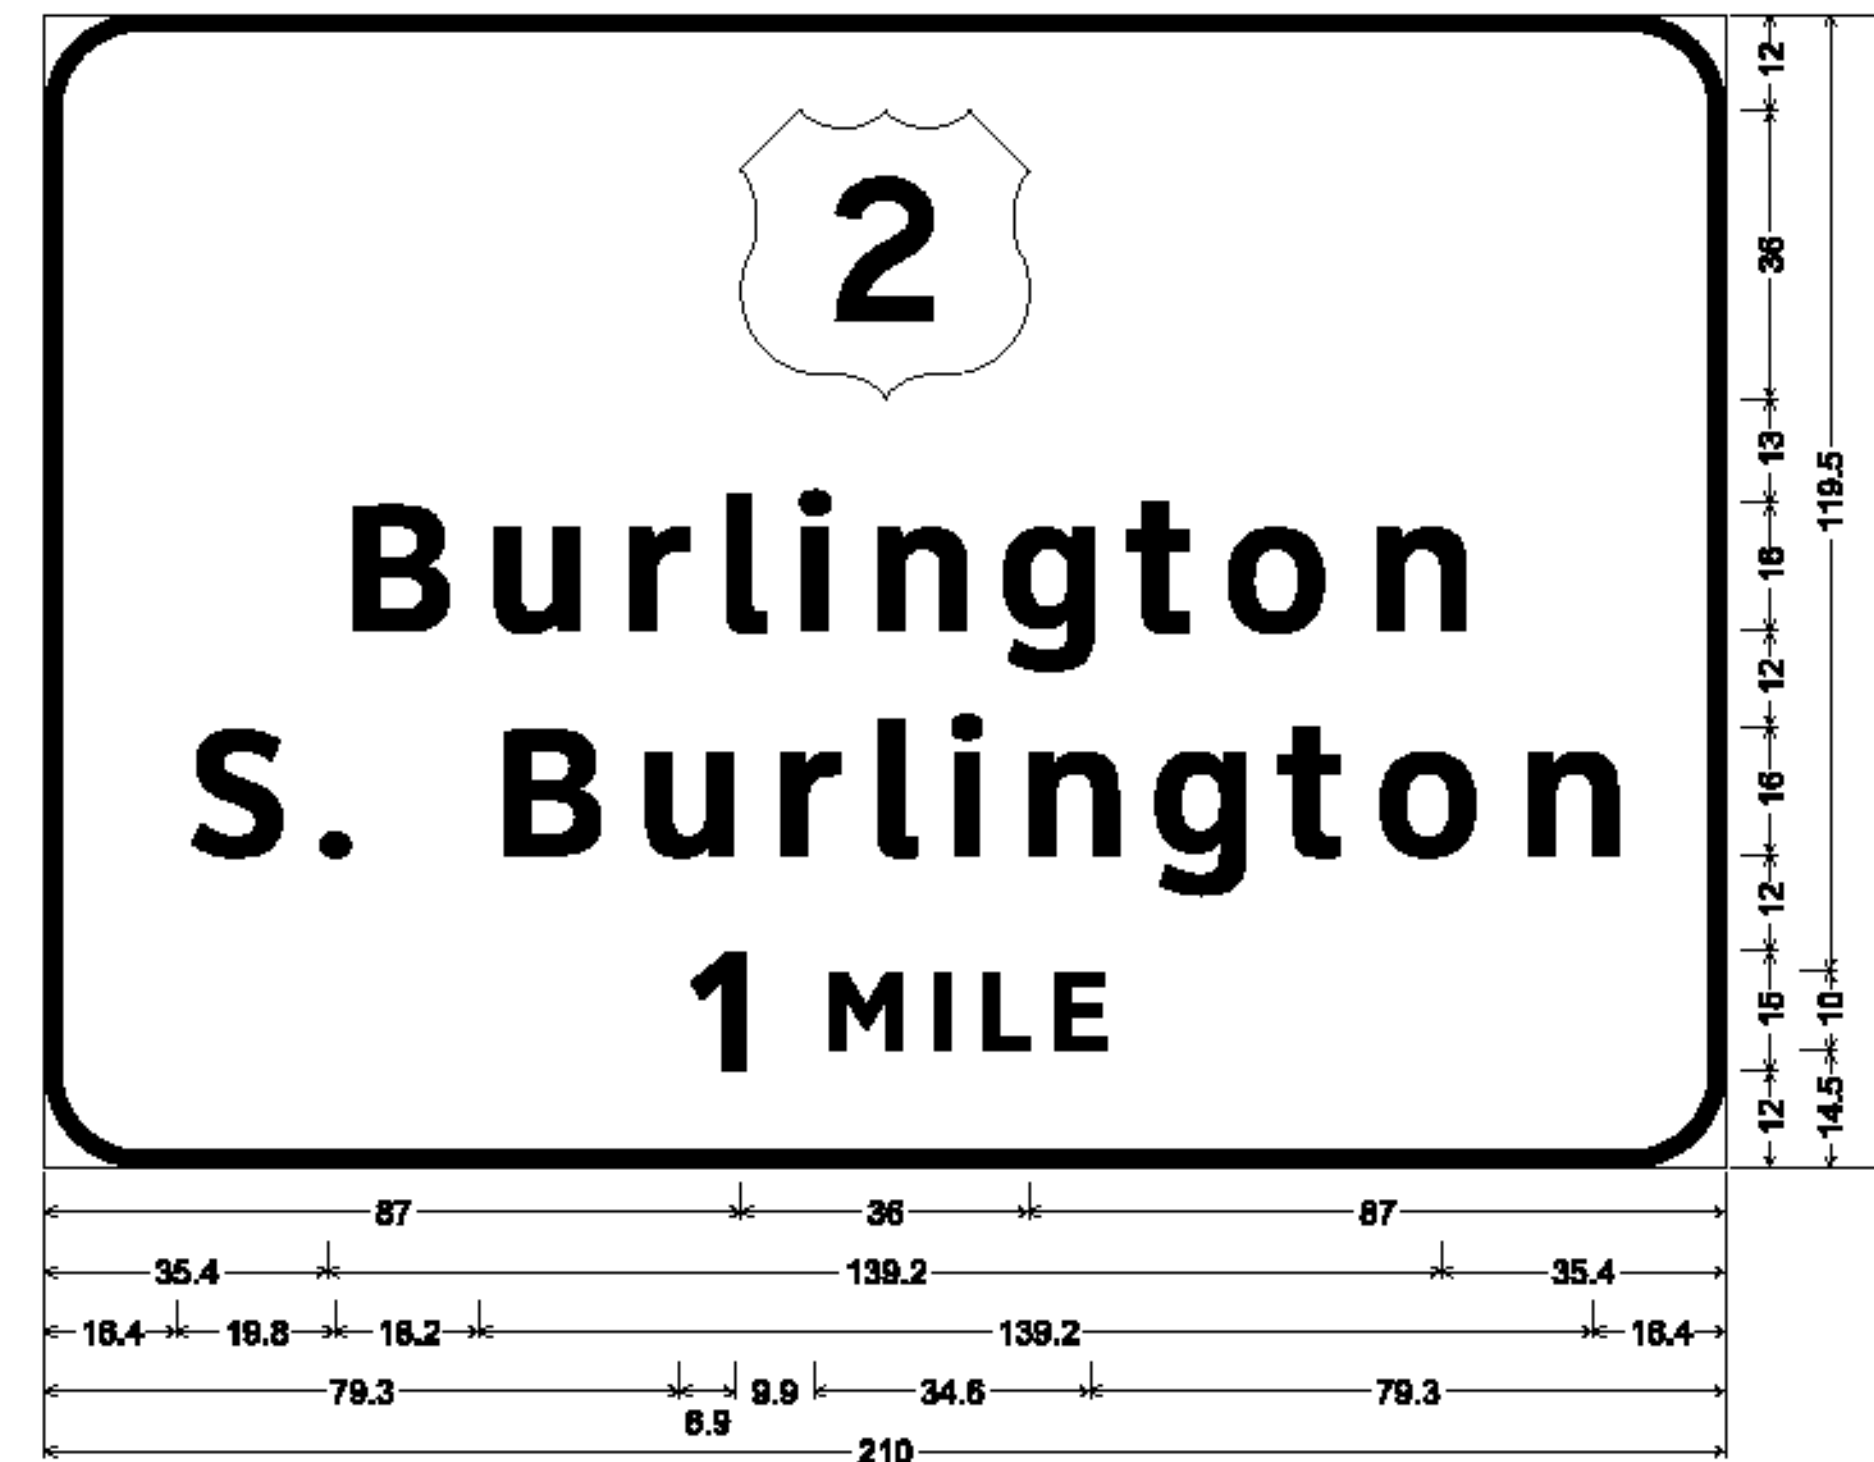

12.0" Radius, 2.0" Border, White on Green;
[Burlington] ClearviewHwy-5-W; [S. Burlington] ClearviewHwy-5-W; [1 MILE] ClearviewHwy-5-W;

MM 90.770 SB

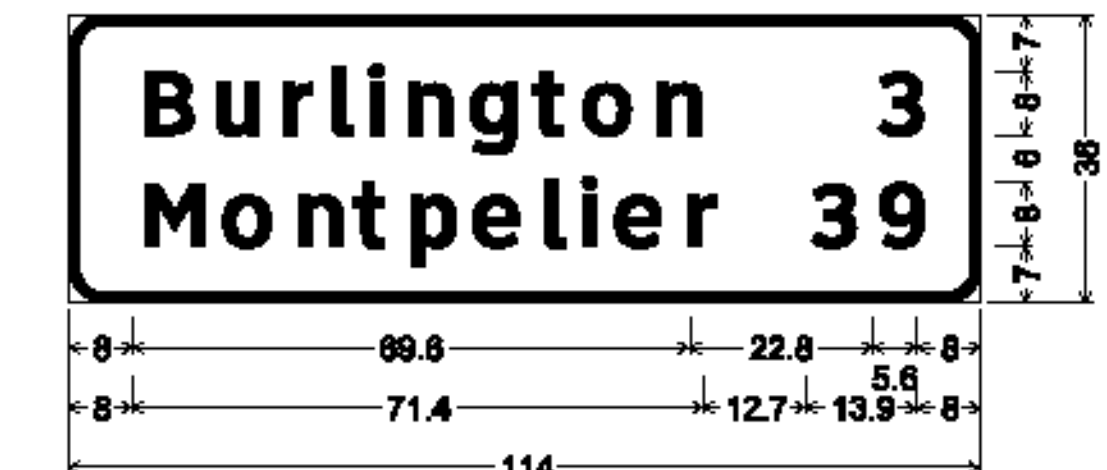

4.5" Radius, 1.3" Border, White on Green;
[Burlington] ClearviewHwy-5-W;
[Montpelier] ClearviewHwy-5-W; [3] ClearviewHwy-5-W;
[39] ClearviewHwy-5-W;

**SIGN DETAIL
SHEET 10**

PROJECT NAME: WATERBURY - WINOOSKI	
PROJECT NUMBER: IMG SIGN(18)	
FILE NAME: z09a018signdet.dgn	PLOT DATE: 10/27/2009
PROJECT LEADER: CRB	DRAWN BY: JBZ
DESIGNED BY: JBZ	CHECKED BY: BDB
CLD REF. NO.: 09-0124	SHEET 145 OF 174