



INT. 12
MM 0.112 (RAMP C) OVERHEAD

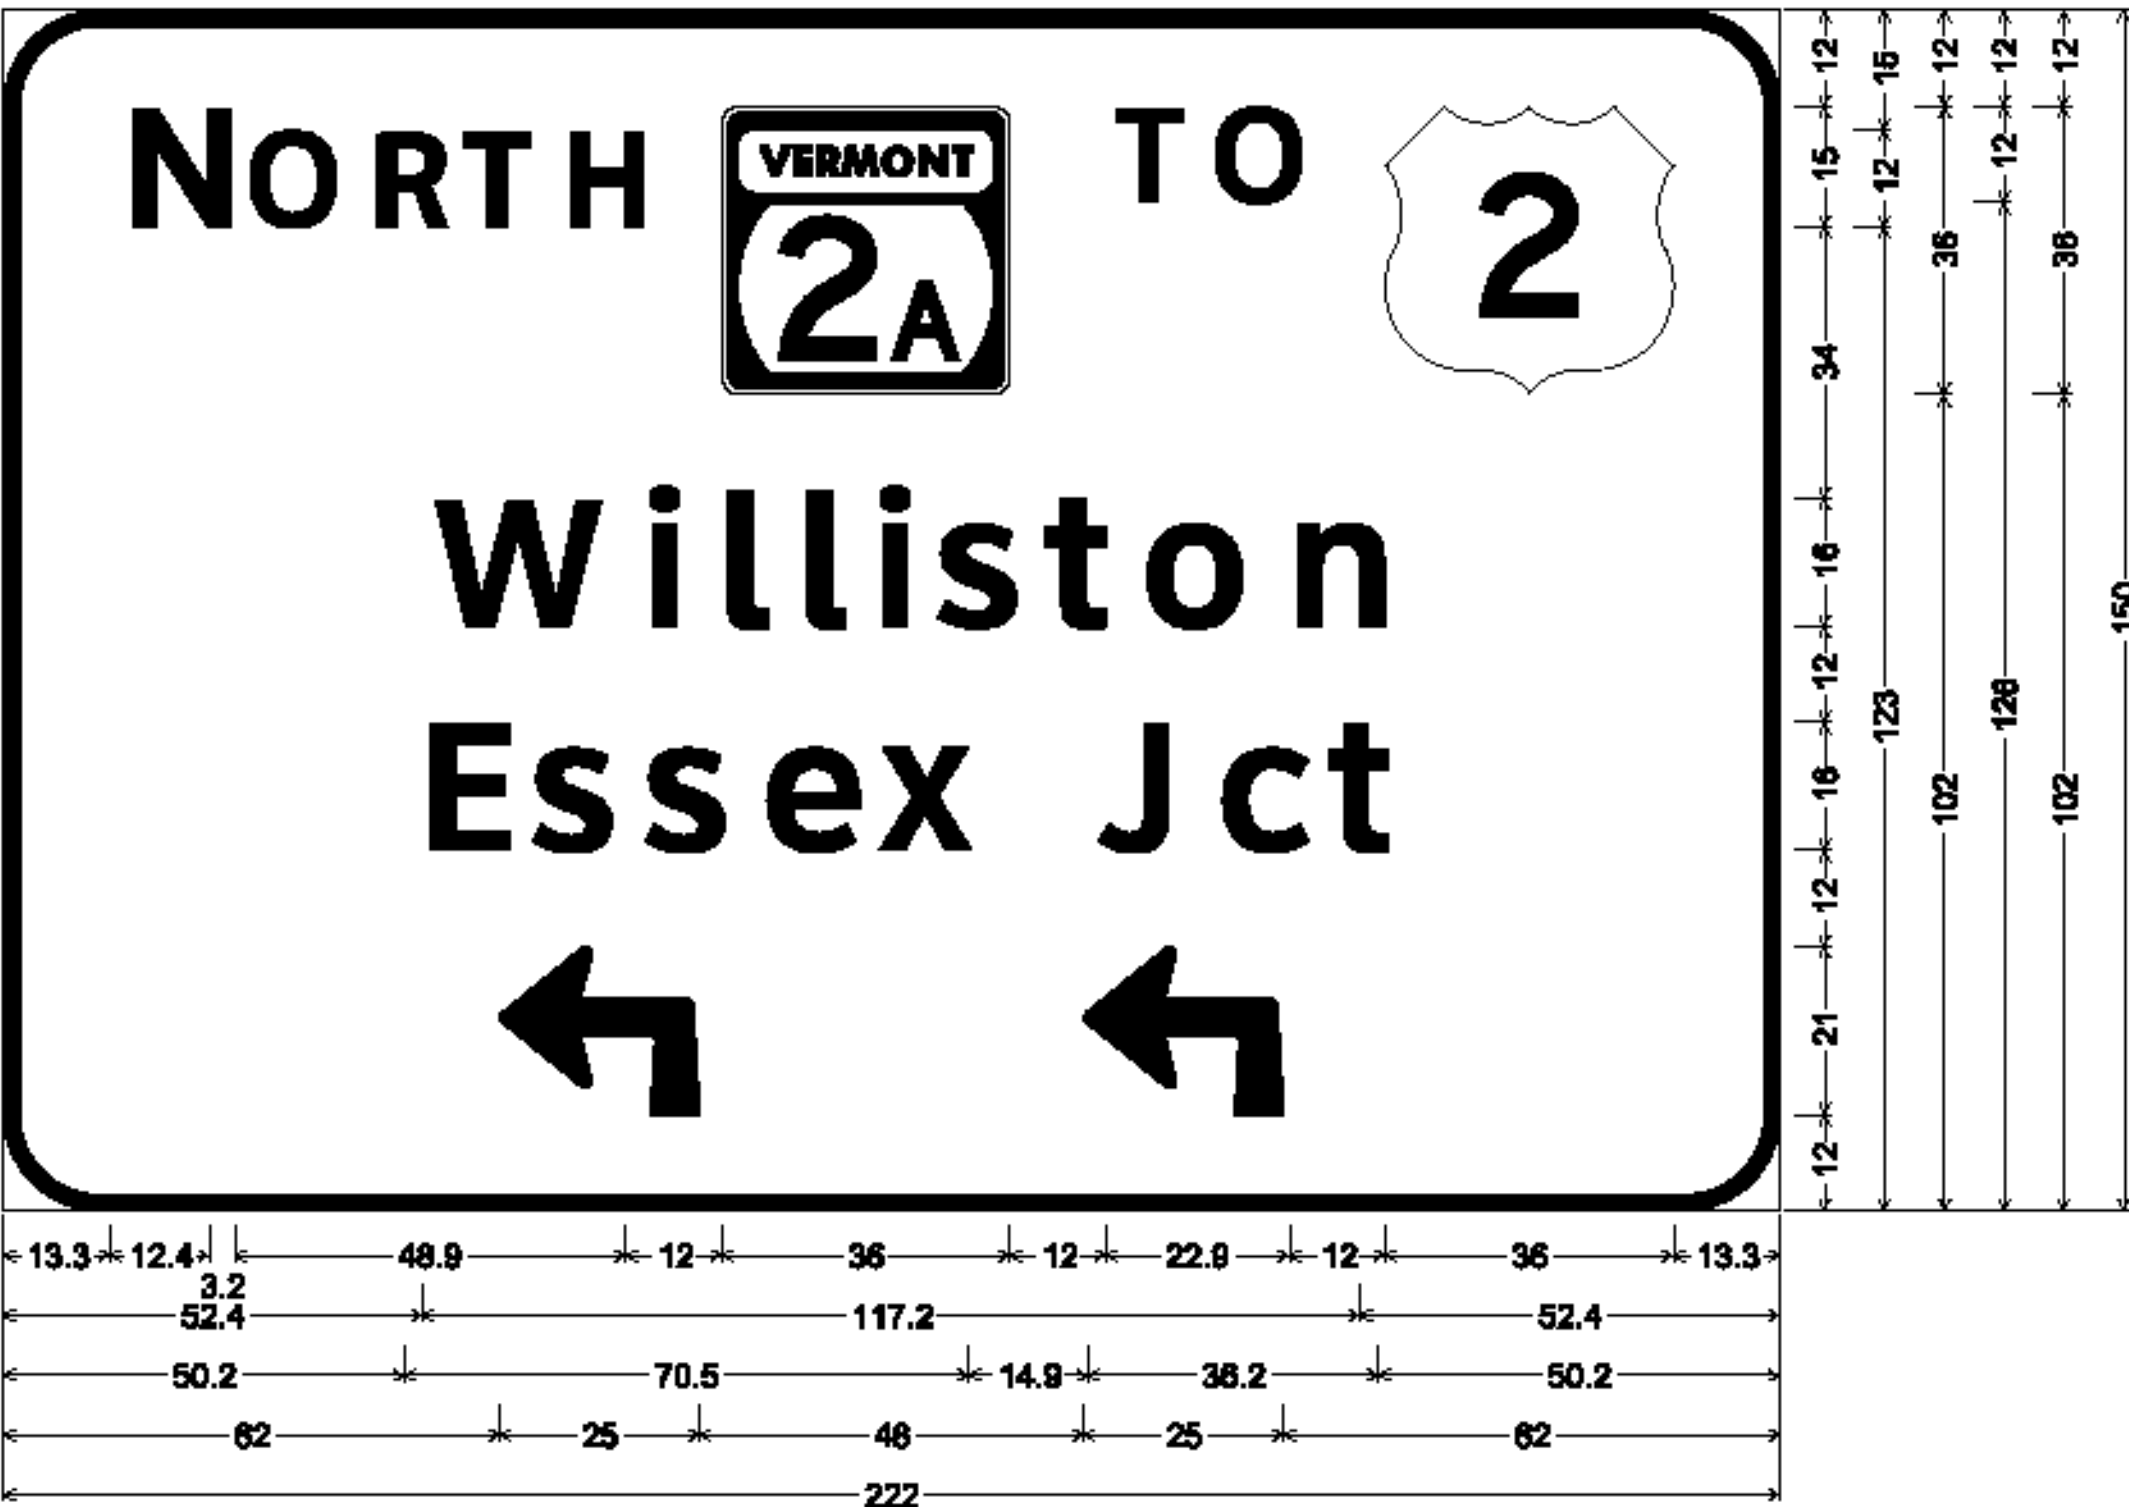


OVERHEAD SIGNS TO USE WHITE ASTM TYPE IX RETROREFLECTIVE LEGEND
AND BORDER ON GREEN ASTM TYPE IX RETROREFLECTIVE BACKGROUND
SHOP DRAWINGS REQUIRED FOR ALL OVERHEAD AND BRIDGE MOUNTED SIGN
COMPONENTS. REFER TO SHEET 160, NOTE *10.

INT. 12 ROUTE 2A SOUTH
MM 2.975 OVERHEAD

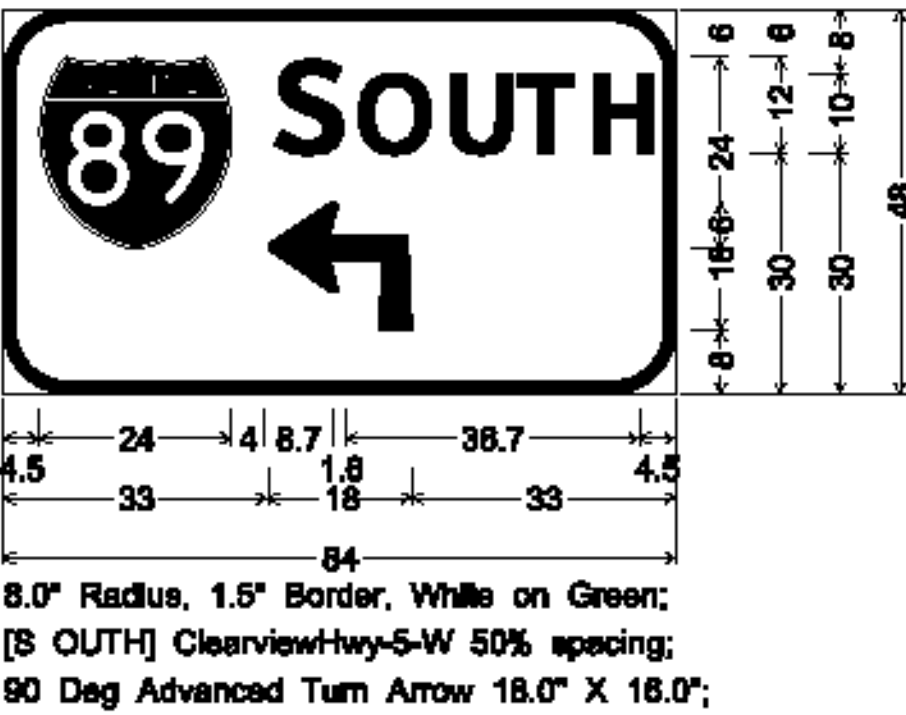


OVERHEAD SIGNS TO USE WHITE ASTM TYPE IX RETROREFLECTIVE LEGEND
AND BORDER ON GREEN ASTM TYPE IX RETROREFLECTIVE BACKGROUND
SHOP DRAWINGS REQUIRED FOR ALL OVERHEAD AND BRIDGE MOUNTED SIGN
COMPONENTS. REFER TO SHEET 160, NOTE *10.

INT. 12
MM 0.112 (RAMP C) OVERHEAD

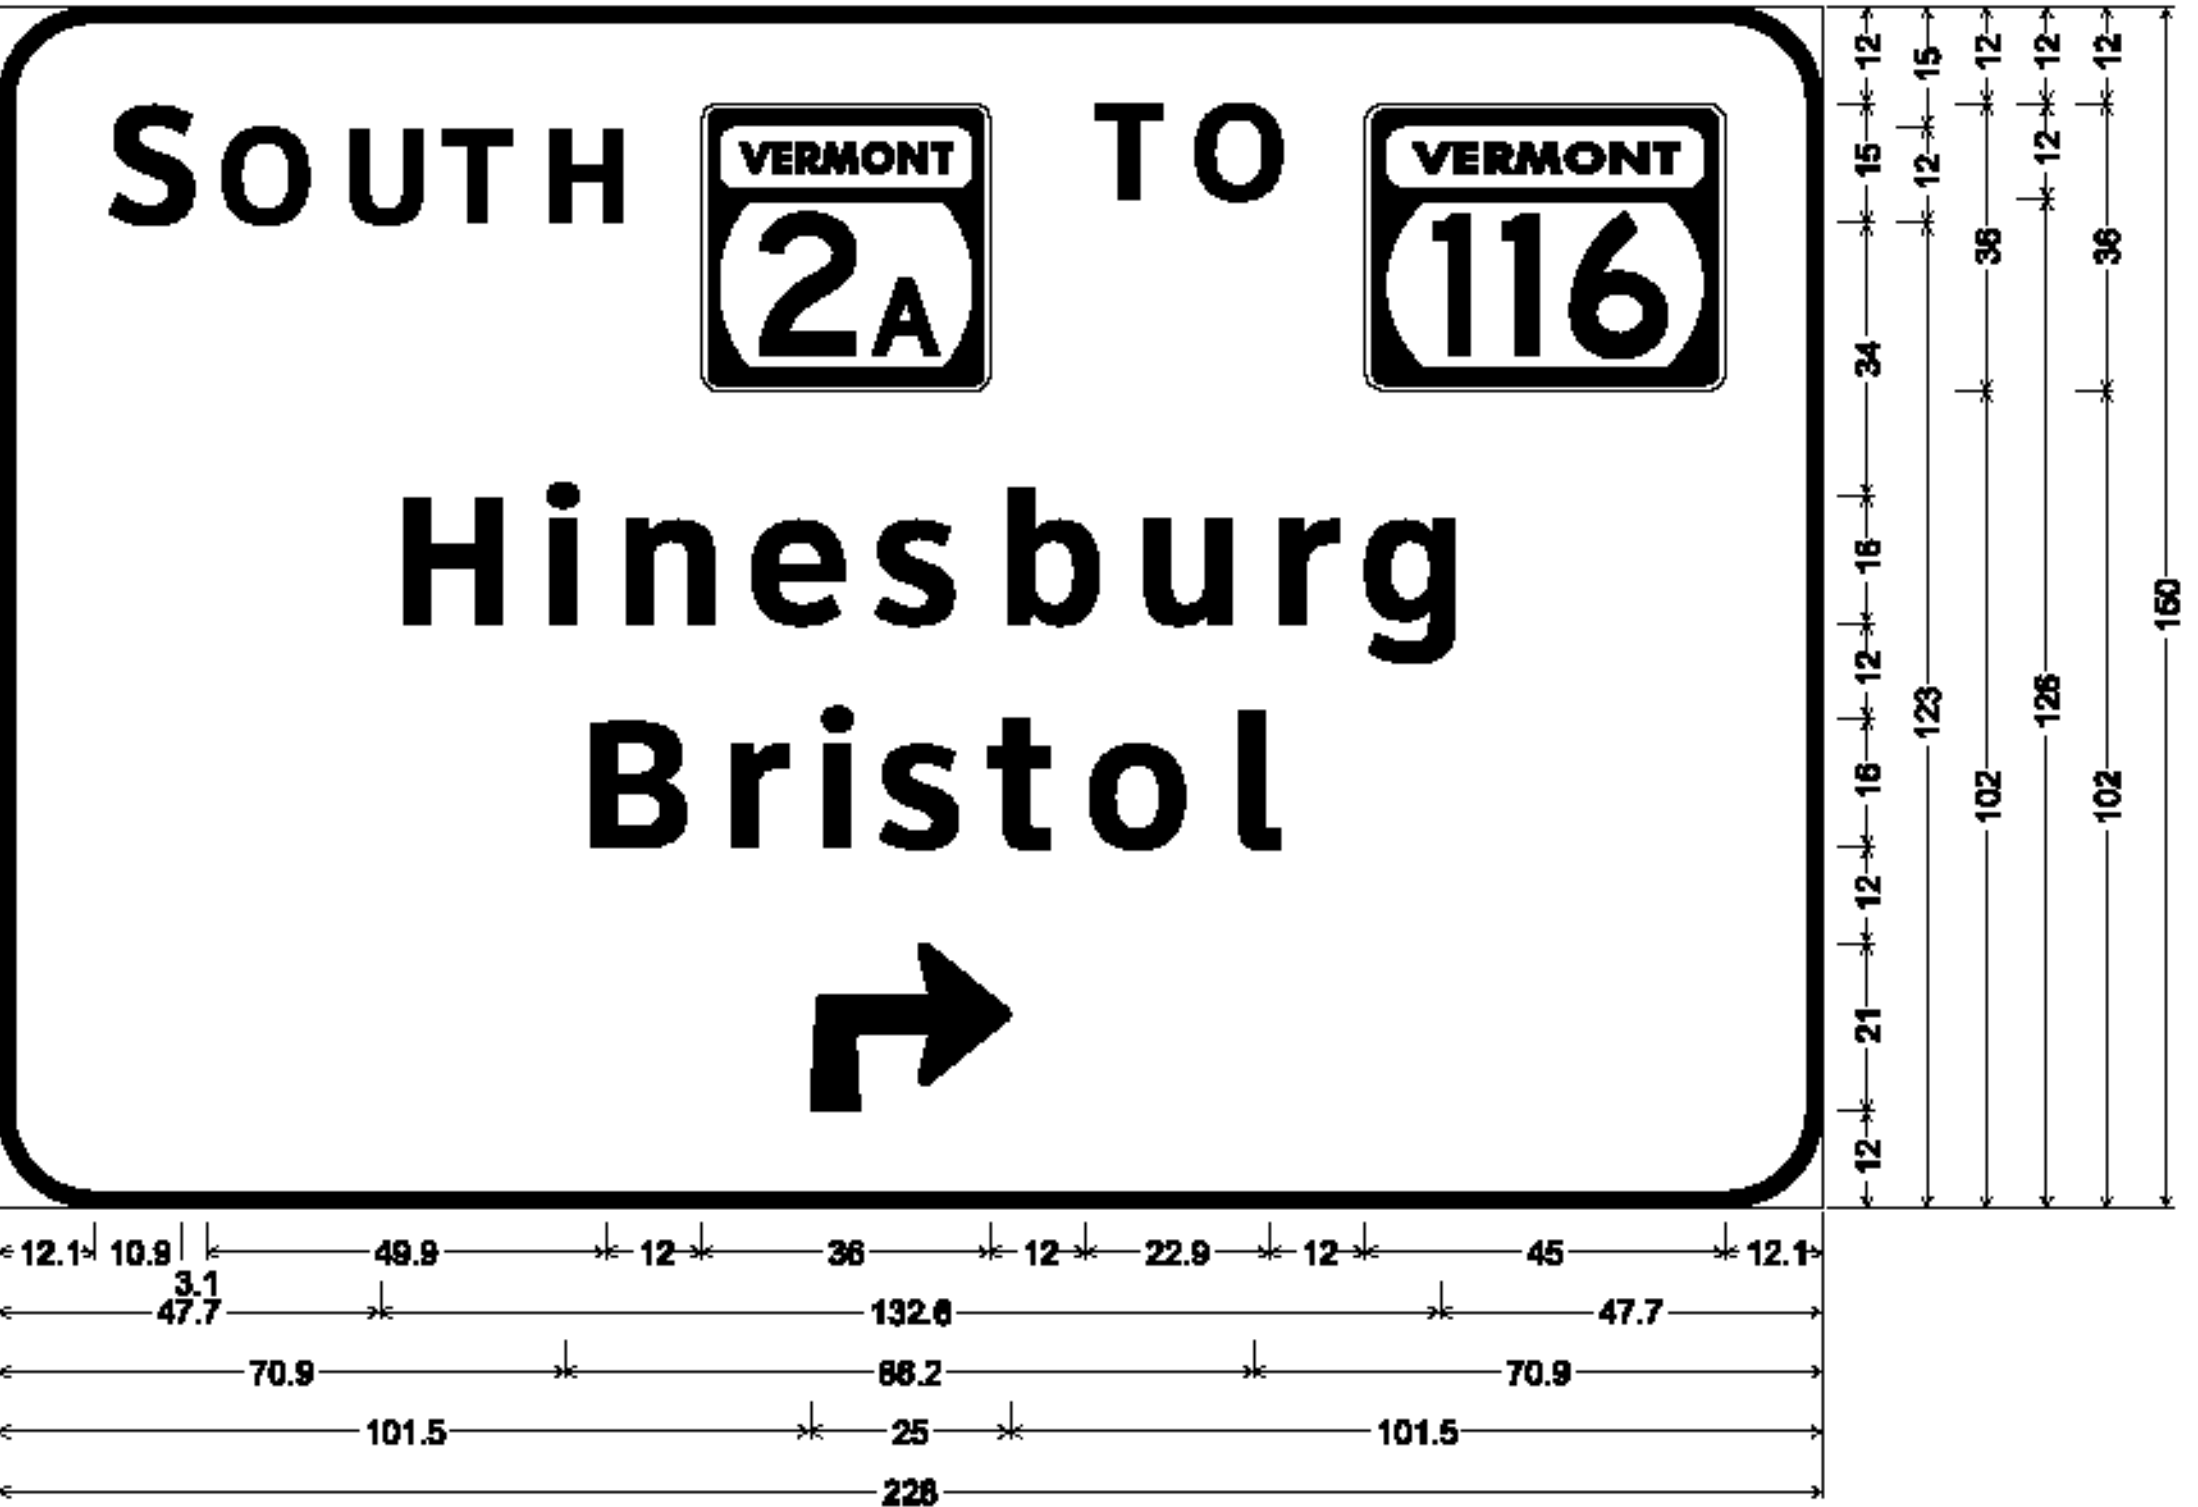

INT. 12 ROUTE 2A NORTH
MM 2.975 OVERHEAD

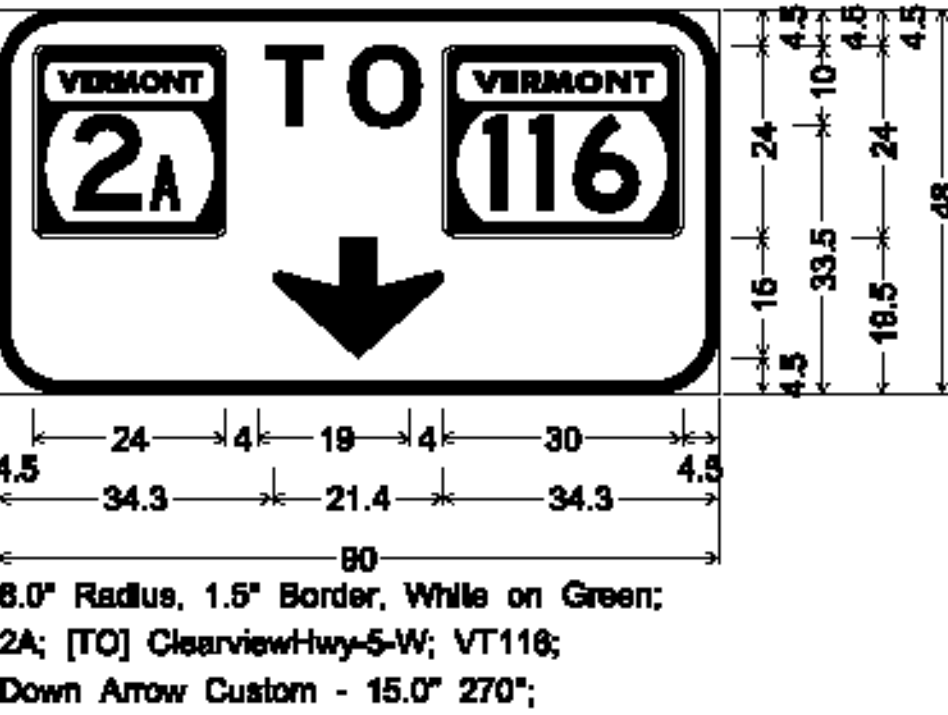

OVERHEAD SIGNS TO USE WHITE ASTM TYPE IX RETROREFLECTIVE LEGEND
AND BORDER ON GREEN ASTM TYPE IX RETROREFLECTIVE BACKGROUND
SHOP DRAWINGS REQUIRED FOR ALL OVERHEAD AND BRIDGE MOUNTED SIGN
COMPONENTS. REFER TO SHEET 160, NOTE *10.

**SIGN DETAIL
SHEET 11**

PROJECT NAME: WATERBURY - WINOOSKI	
PROJECT NUMBER: IMG SIGN(18)	
FILE NAME: z09a018signdet.dgn	PLOT DATE: 10/27/2009
PROJECT LEADER: CRB	DRAWN BY: JBZ
DESIGNED BY: JBZ	CHECKED BY: BDB
CLD REF. NO.: 09-0124	SHEET 146 OF 174