




INTERSTATE 189
MM 1.040 WB OVERHEAD

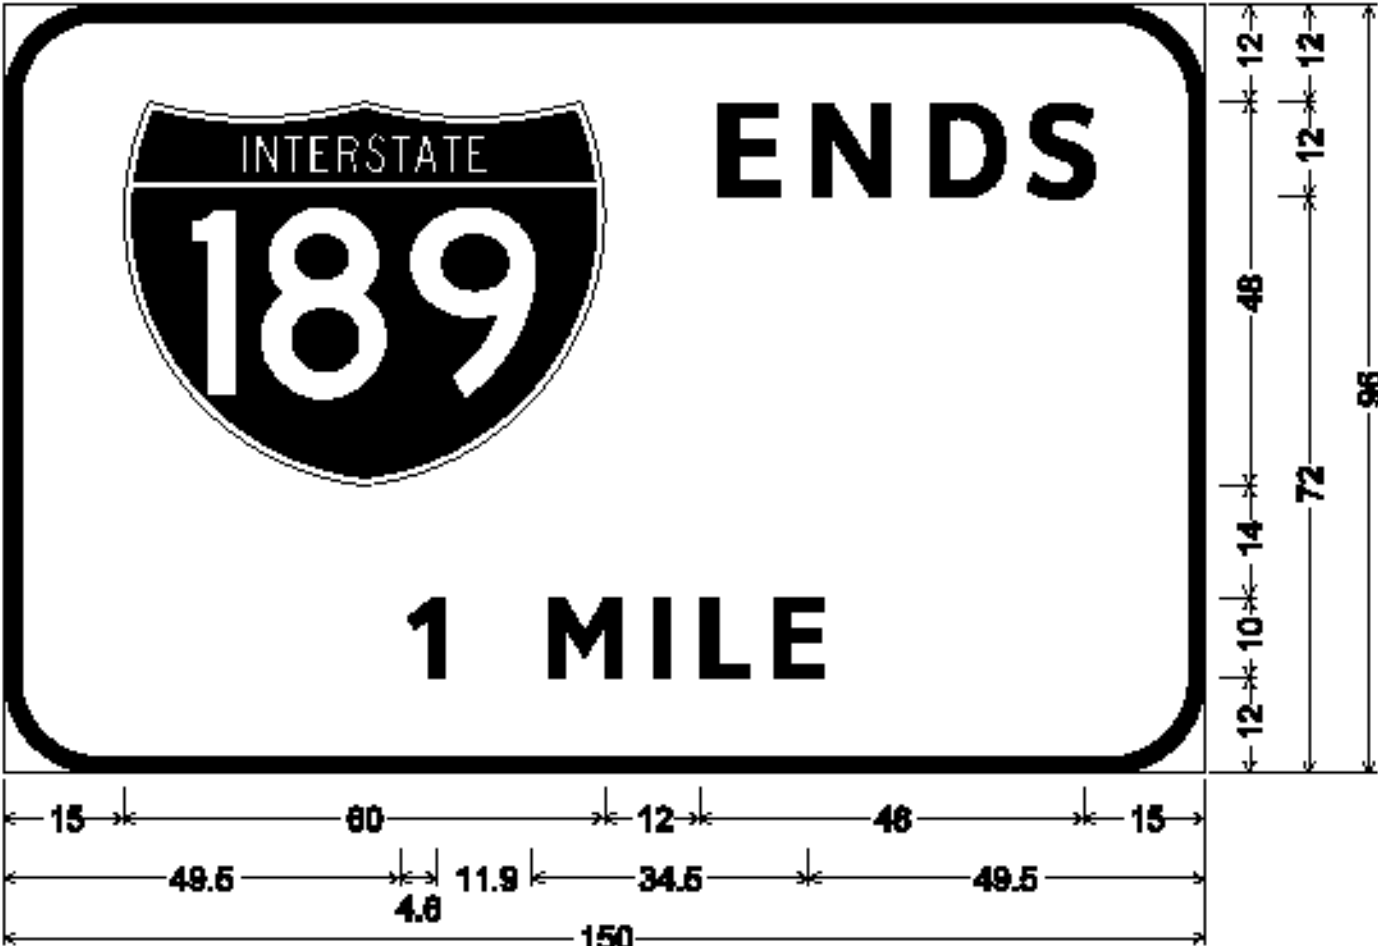


INTERSTATE 189
MM 1.040 WB OVERHEAD

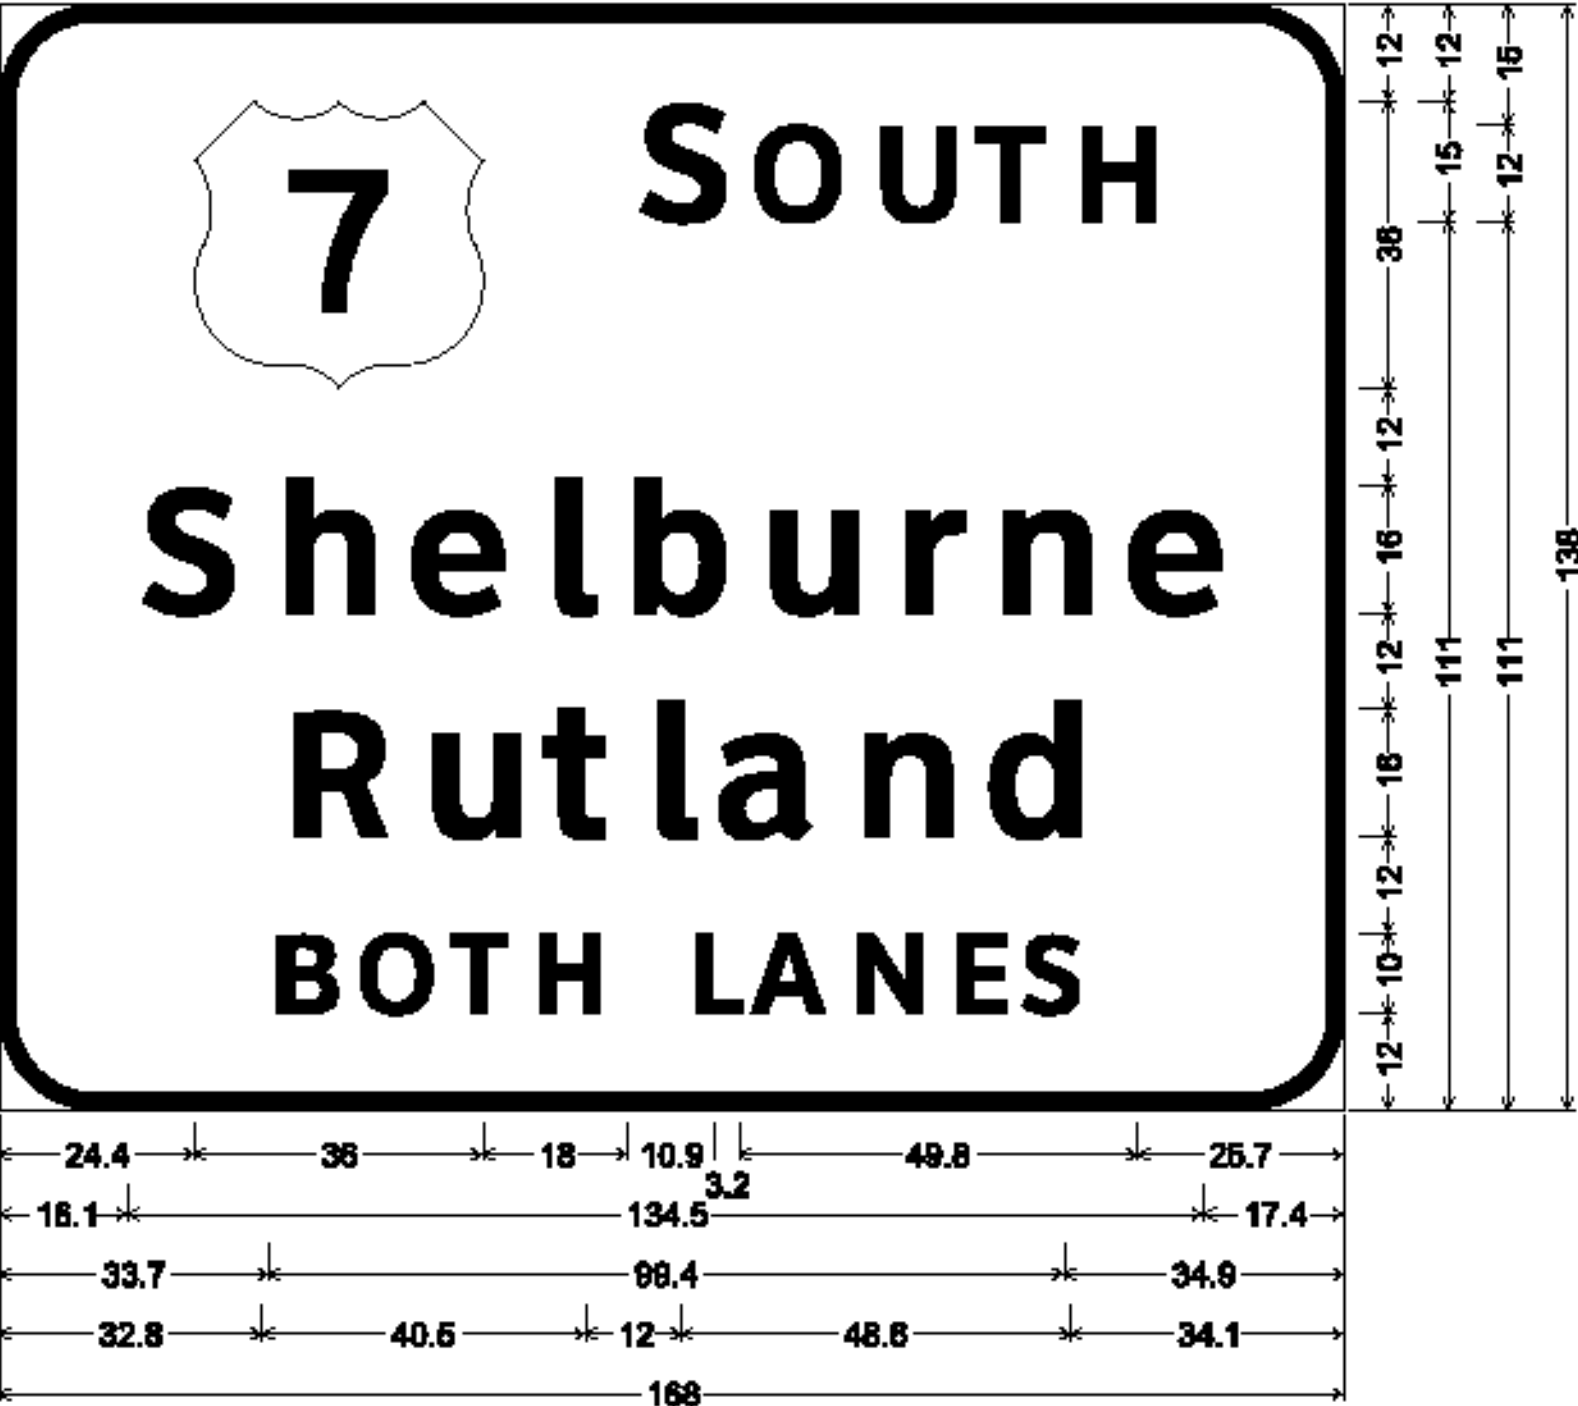


INTERSTATE 189
MM 1.040 WB OVERHEAD

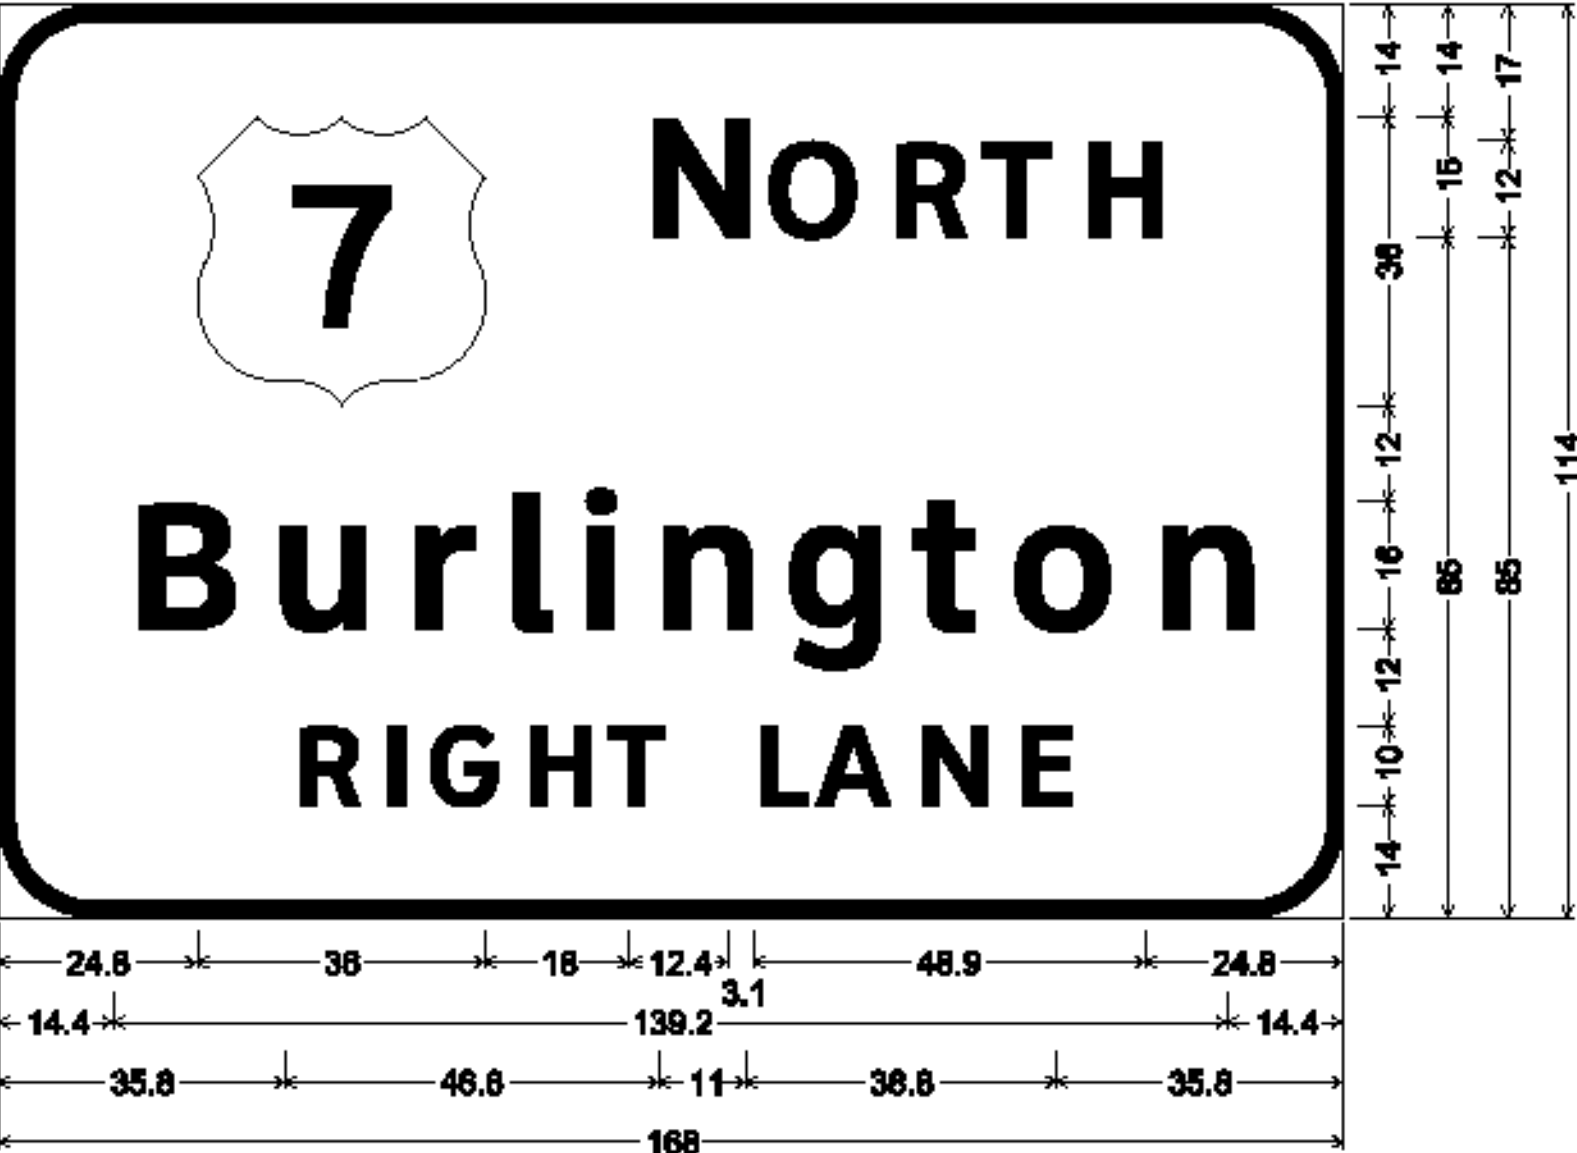

INTERSTATE 189
MM 0.600 EB

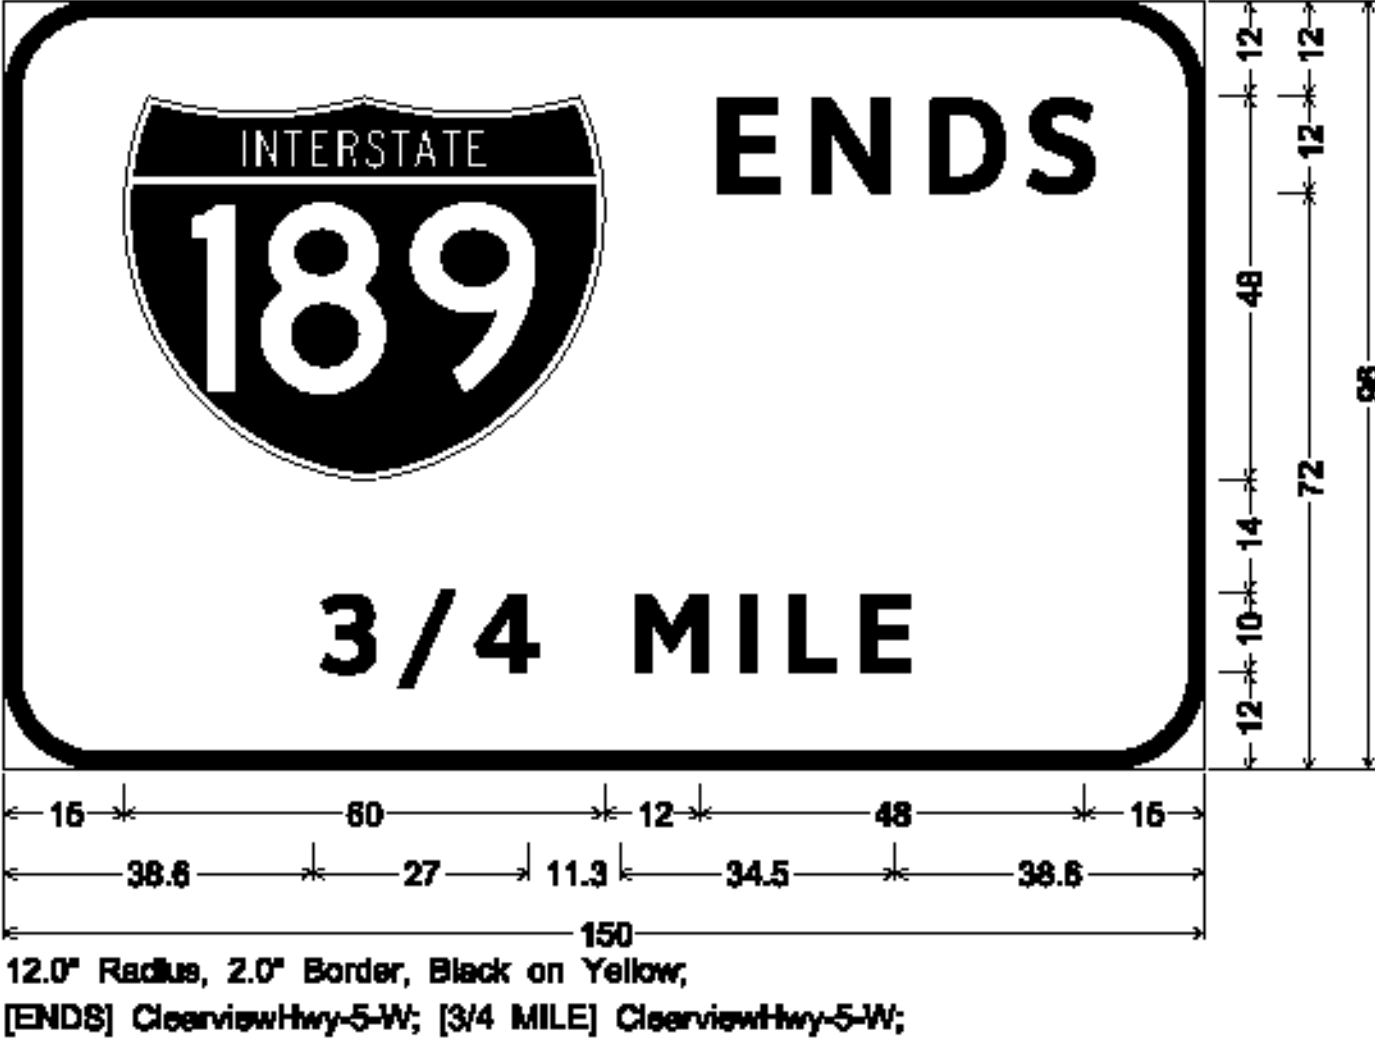


INTERSTATE 189
MM 0.810 EB OVERHEAD

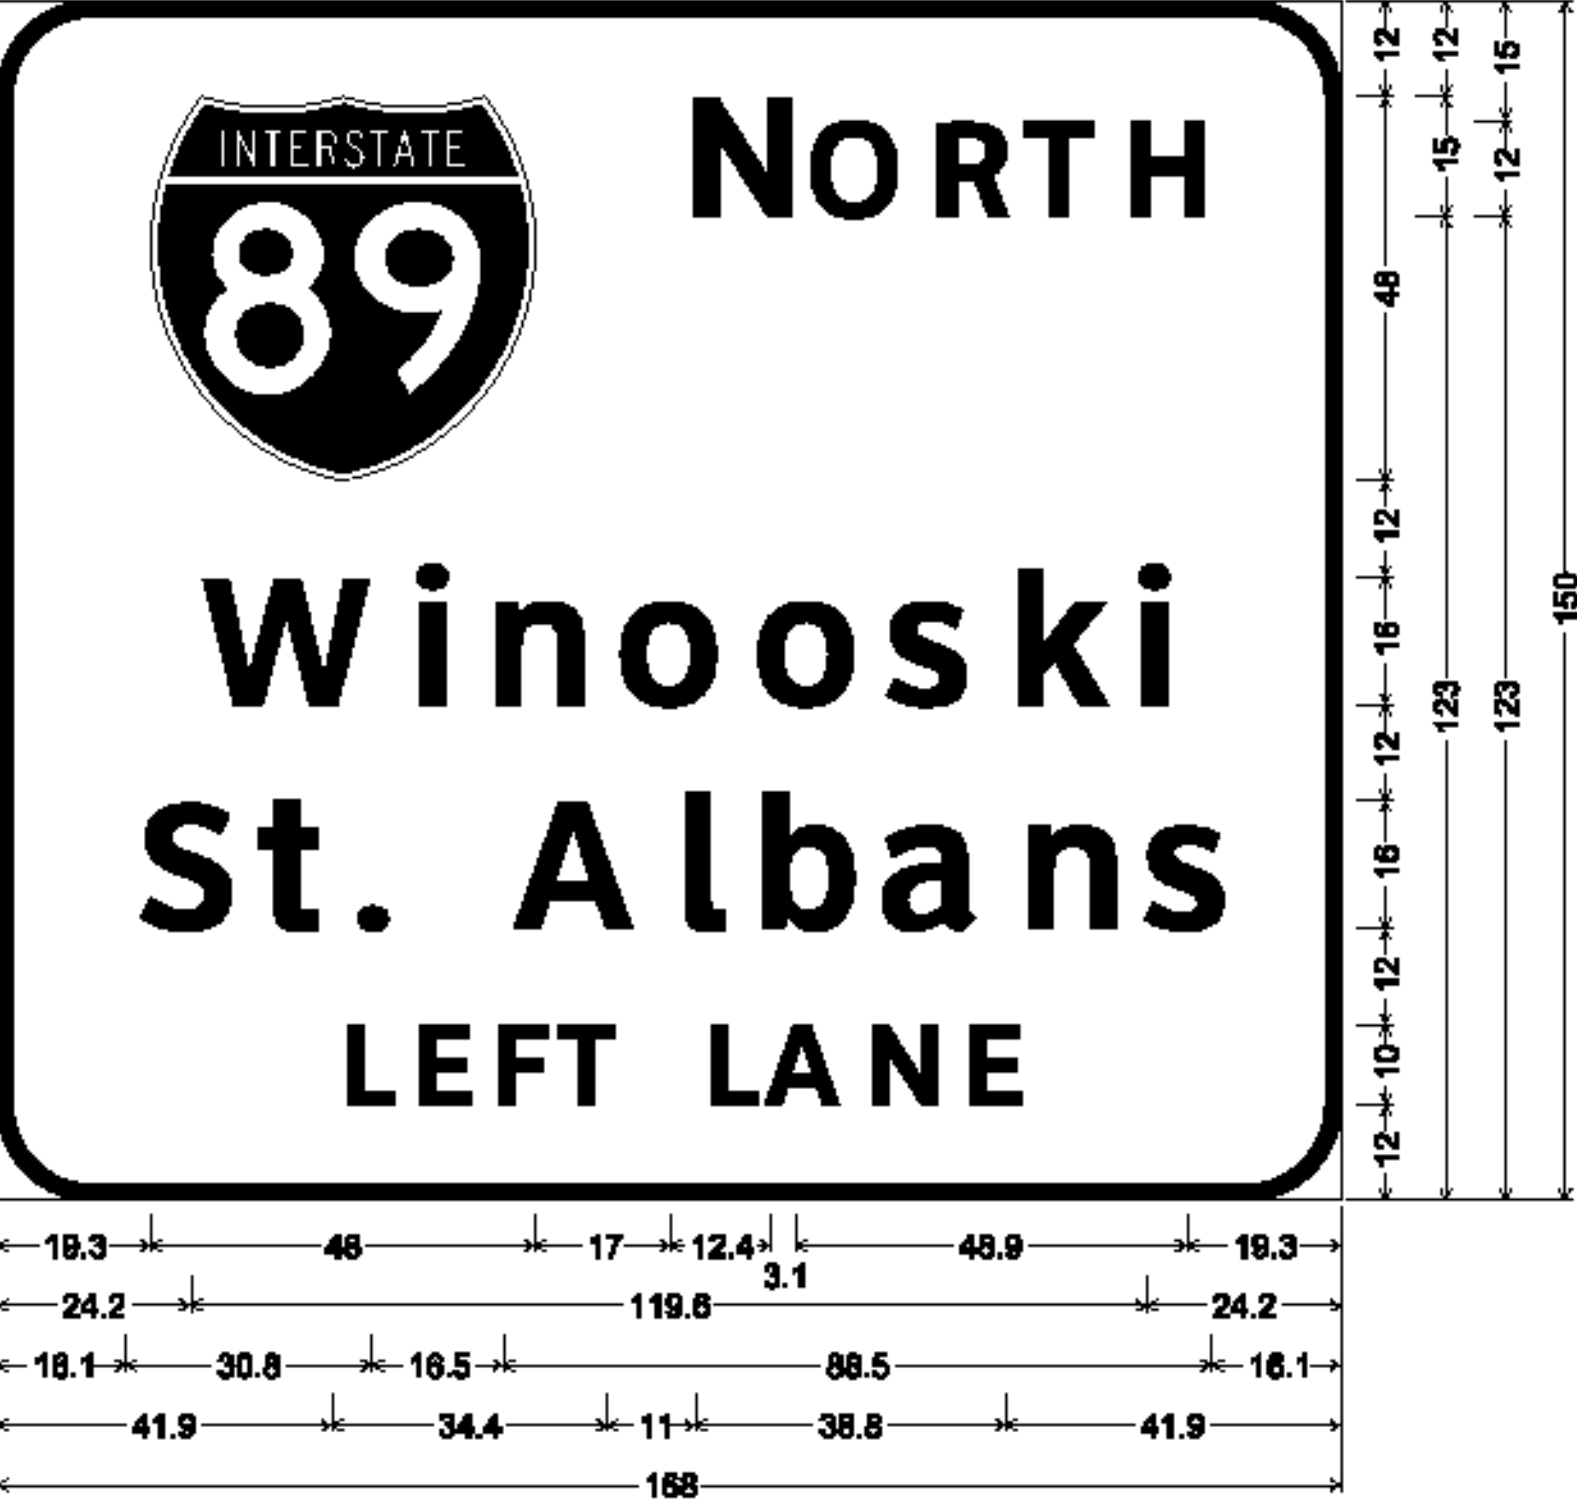

INTERSTATE 189
MM 0.810 EB OVERHEAD



INTERSTATE 189
MM 0.810 EB OVERHEAD

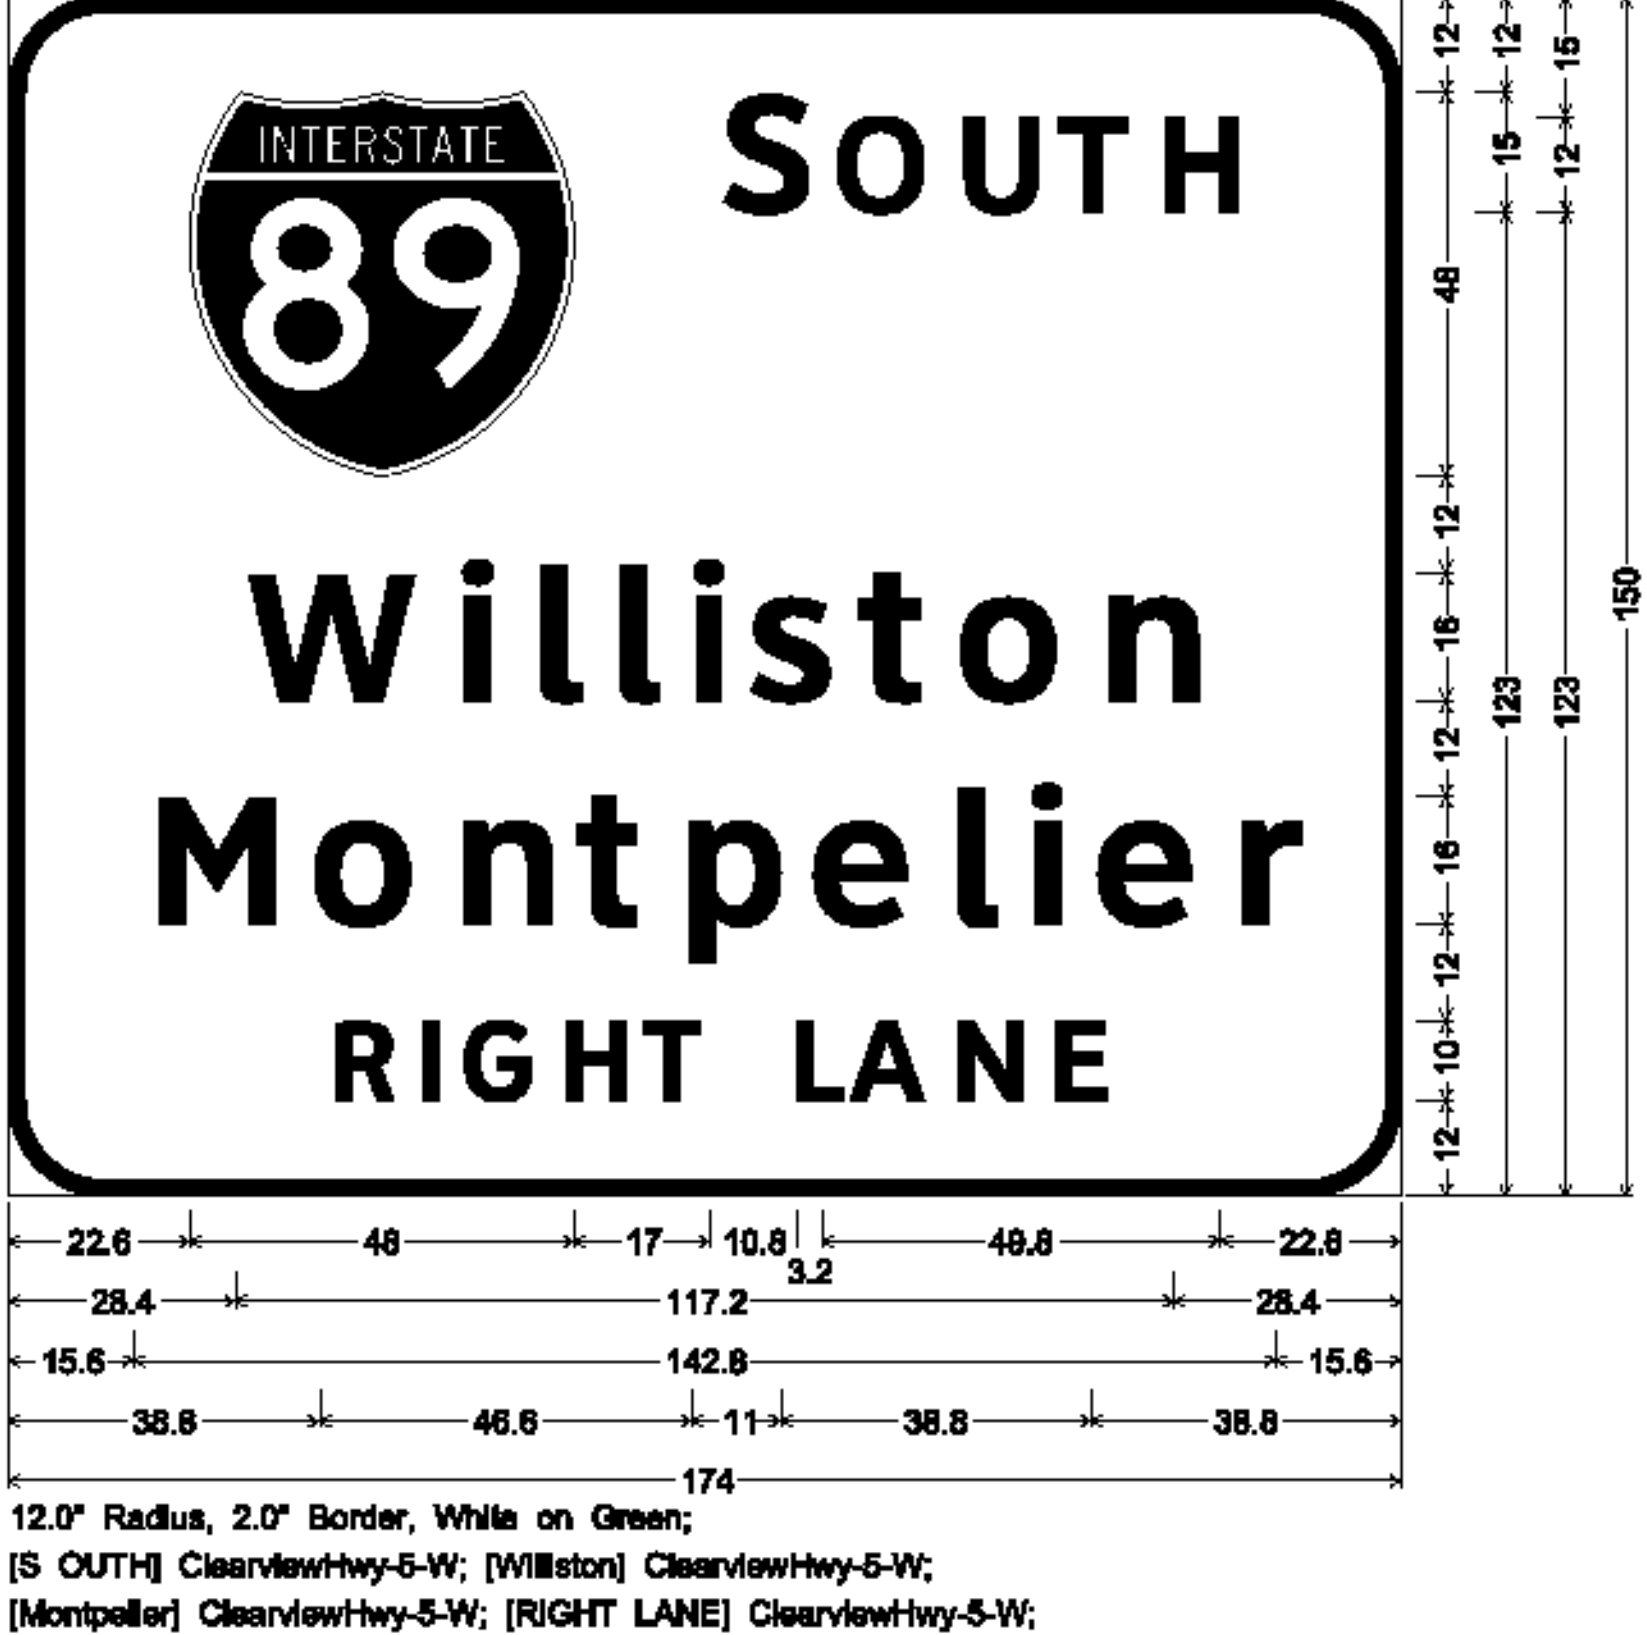

**SIGN DETAIL
SHEET 13**

PROJECT NAME: WATERBURY - WINOOSKI	
PROJECT NUMBER: IMG SIGN(18)	
FILE NAME: z09a018sgndet.dgn	PLOT DATE: 10/27/2009
PROJECT LEADER: CRB	DRAWN BY: JBJ
DESIGNED BY: JBJ	CHECKED BY: BDB
CLD REF. NO.: 09-0124	SHEET 148 OF 174