




INT. 14  
MM 0.010 (RAMP A) OVERHEAD

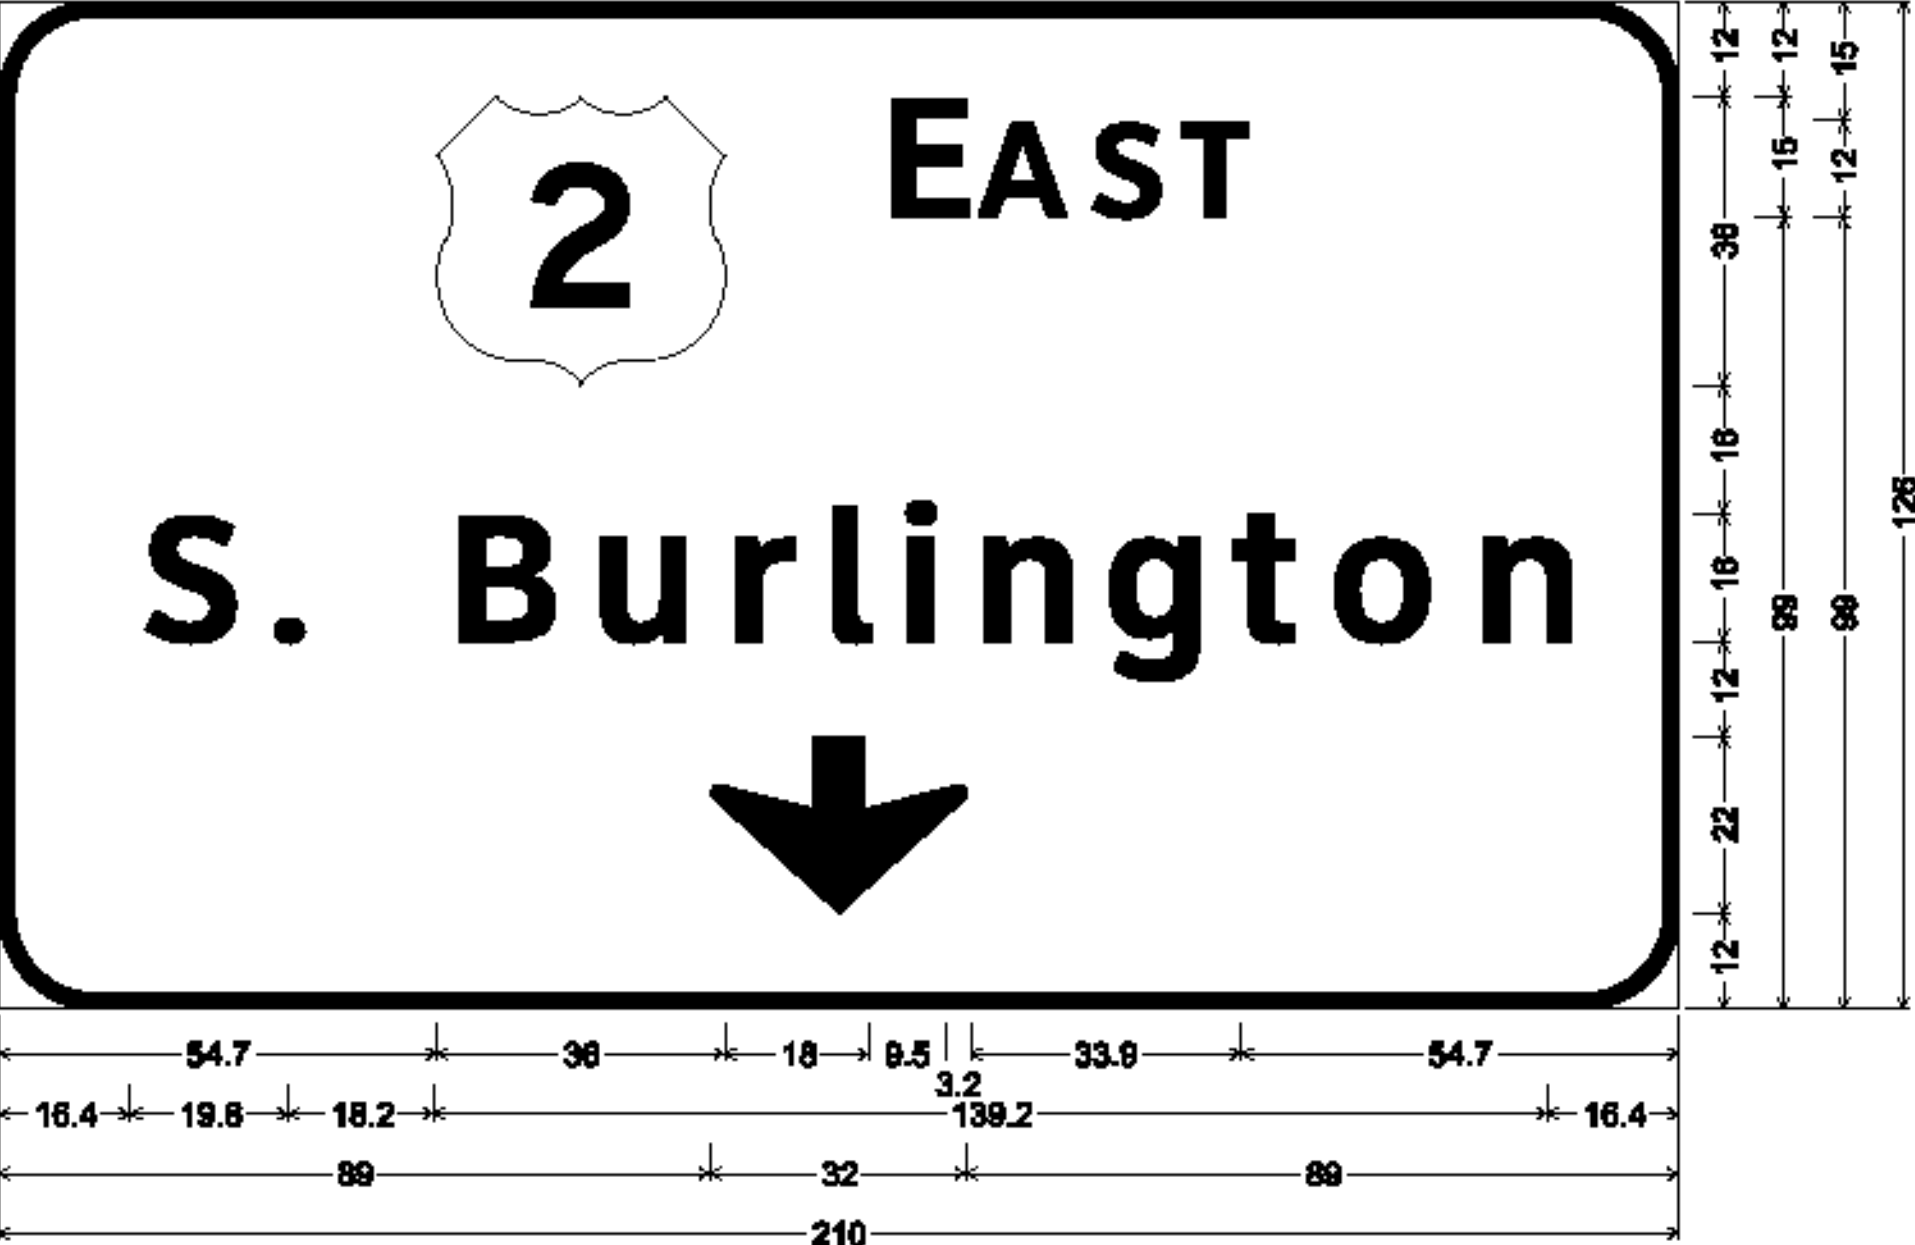

INT. 14  
MM 0.010 (RAMP A) OVERHEAD

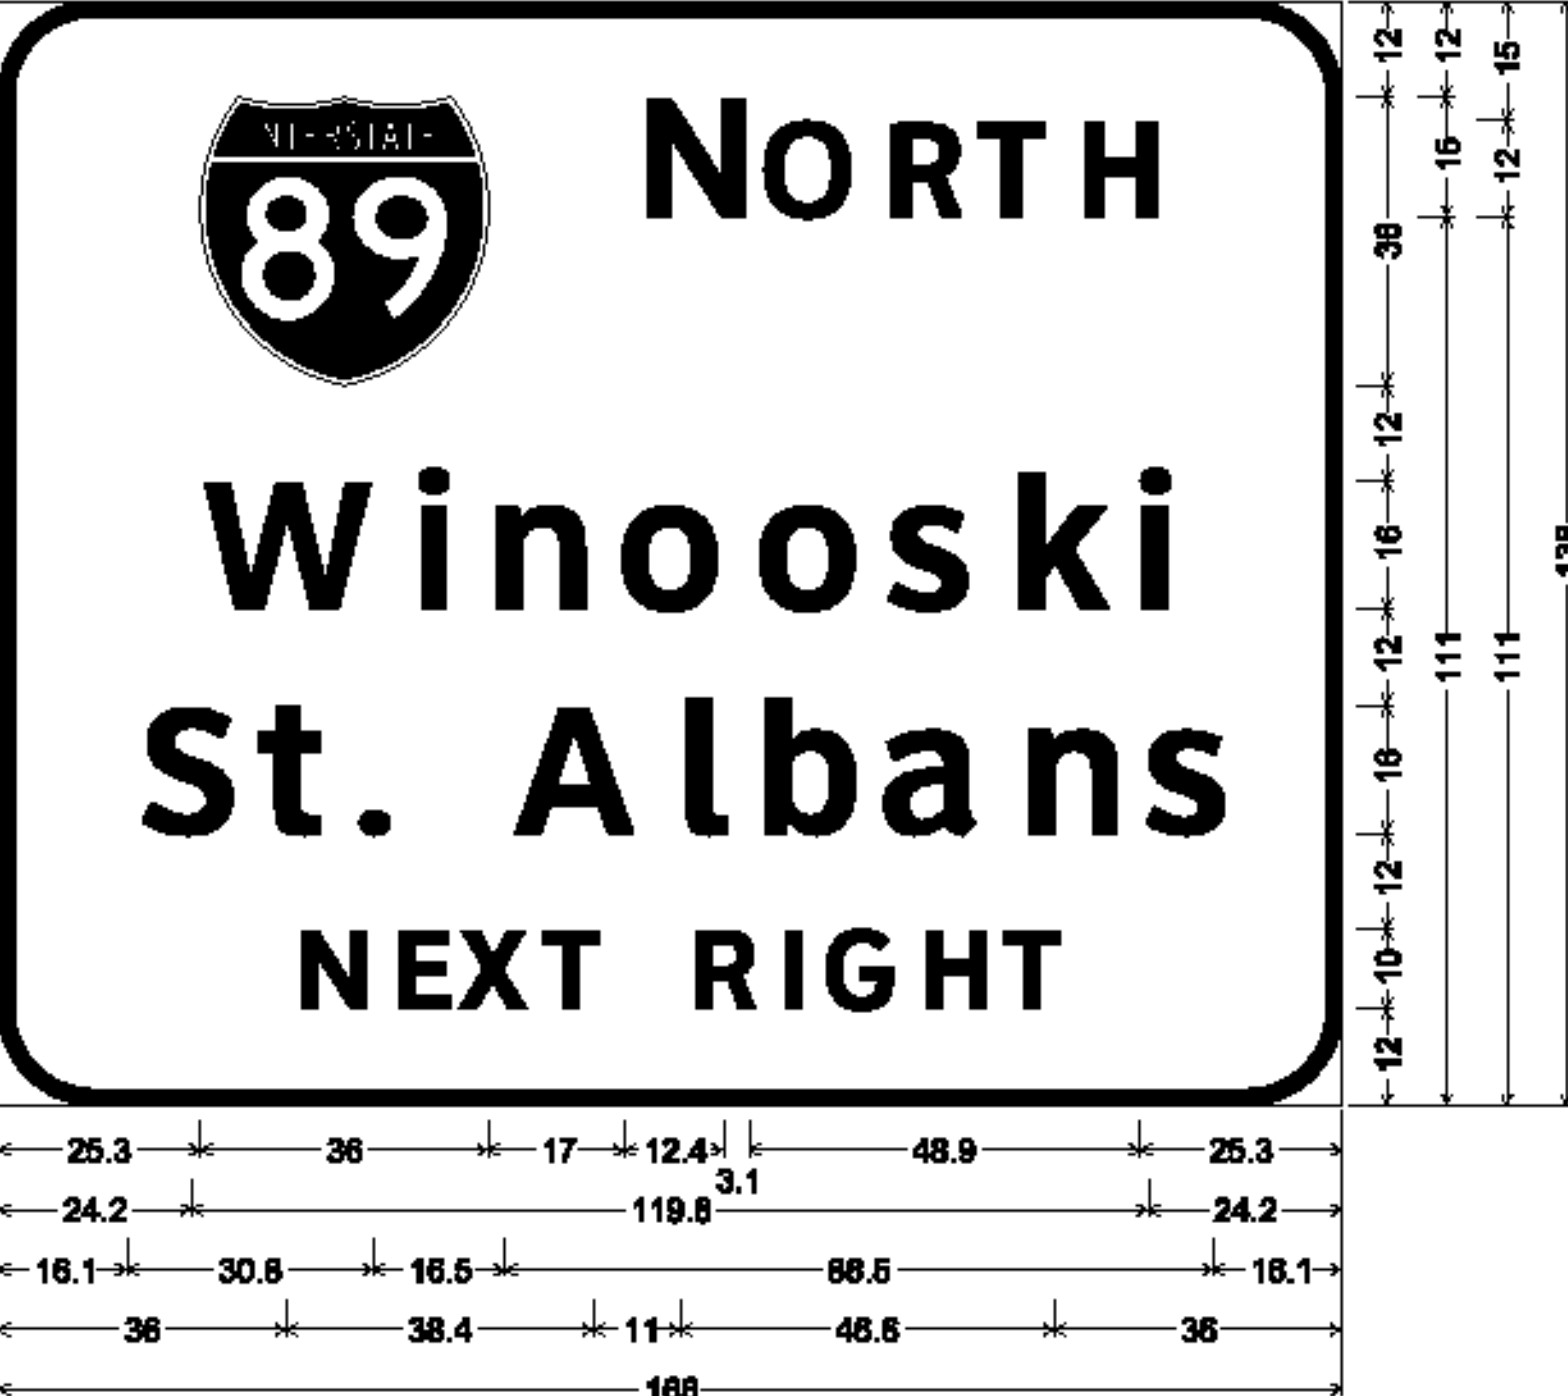

INT. 14  
MM 0.010 (RAMP A) OVERHEAD

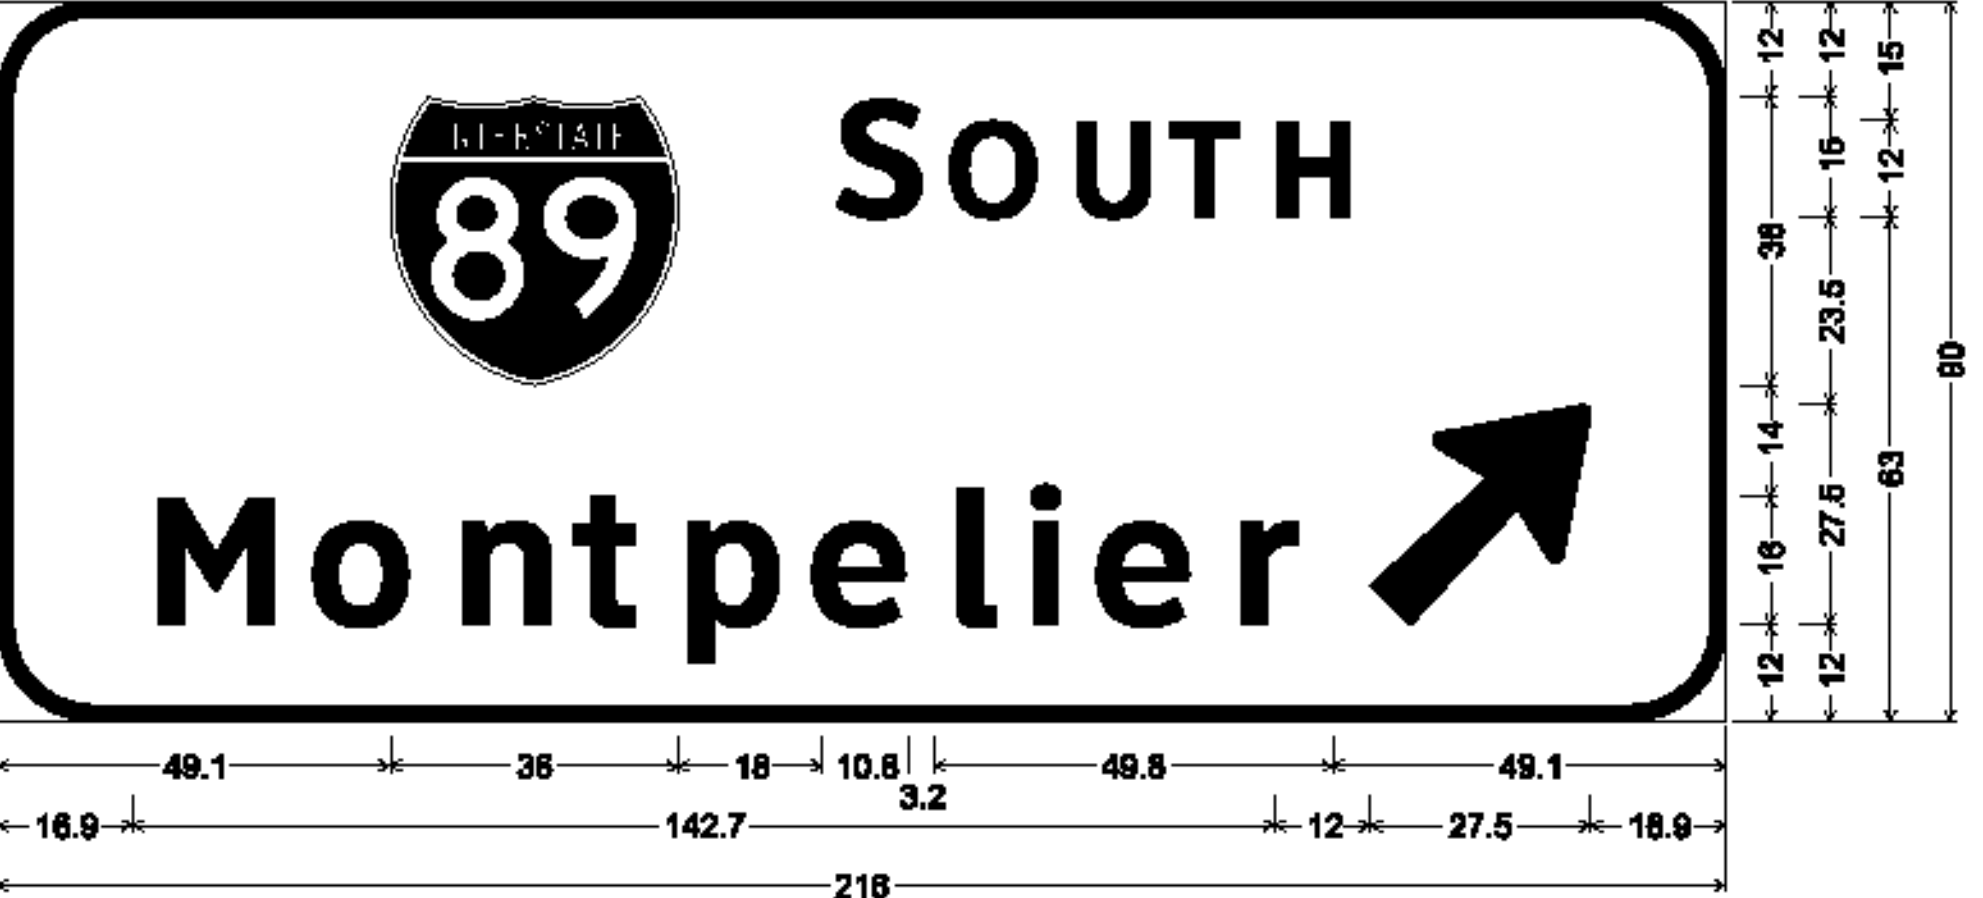

OVERHEAD SIGNS TO USE WHITE ASTM TYPE IX RETROREFLECTIVE LEGEND AND BORDER ON GREEN ASTM TYPE IX RETROREFLECTIVE BACKGROUND SHOP DRAWINGS REQUIRED FOR ALL OVERHEAD AND BRIDGE MOUNTED SIGN COMPONENTS. REFER TO SHEET 160, NOTE #10.

SIGN DETAIL  
SHEET 15

|                 |                      |
|-----------------|----------------------|
| PROJECT NAME:   | WATERBURY - WINOOSKI |
| PROJECT NUMBER: | IMG SIGN(18)         |
| FILE NAME:      | z09a018signdet.dgn   |
| PROJECT LEADER: | CRB                  |
| DESIGNED BY:    | JBZ                  |
| CLD REF. NO.:   | 09-0124              |
| PLOT DATE:      | 10/27/2009           |
| DRAWN BY:       | JBZ                  |
| CHECKED BY:     | BDB                  |
| SHEET           | 150 OF 174           |