



INTERSTATE TYPICAL PAVEMENT MARKINGS

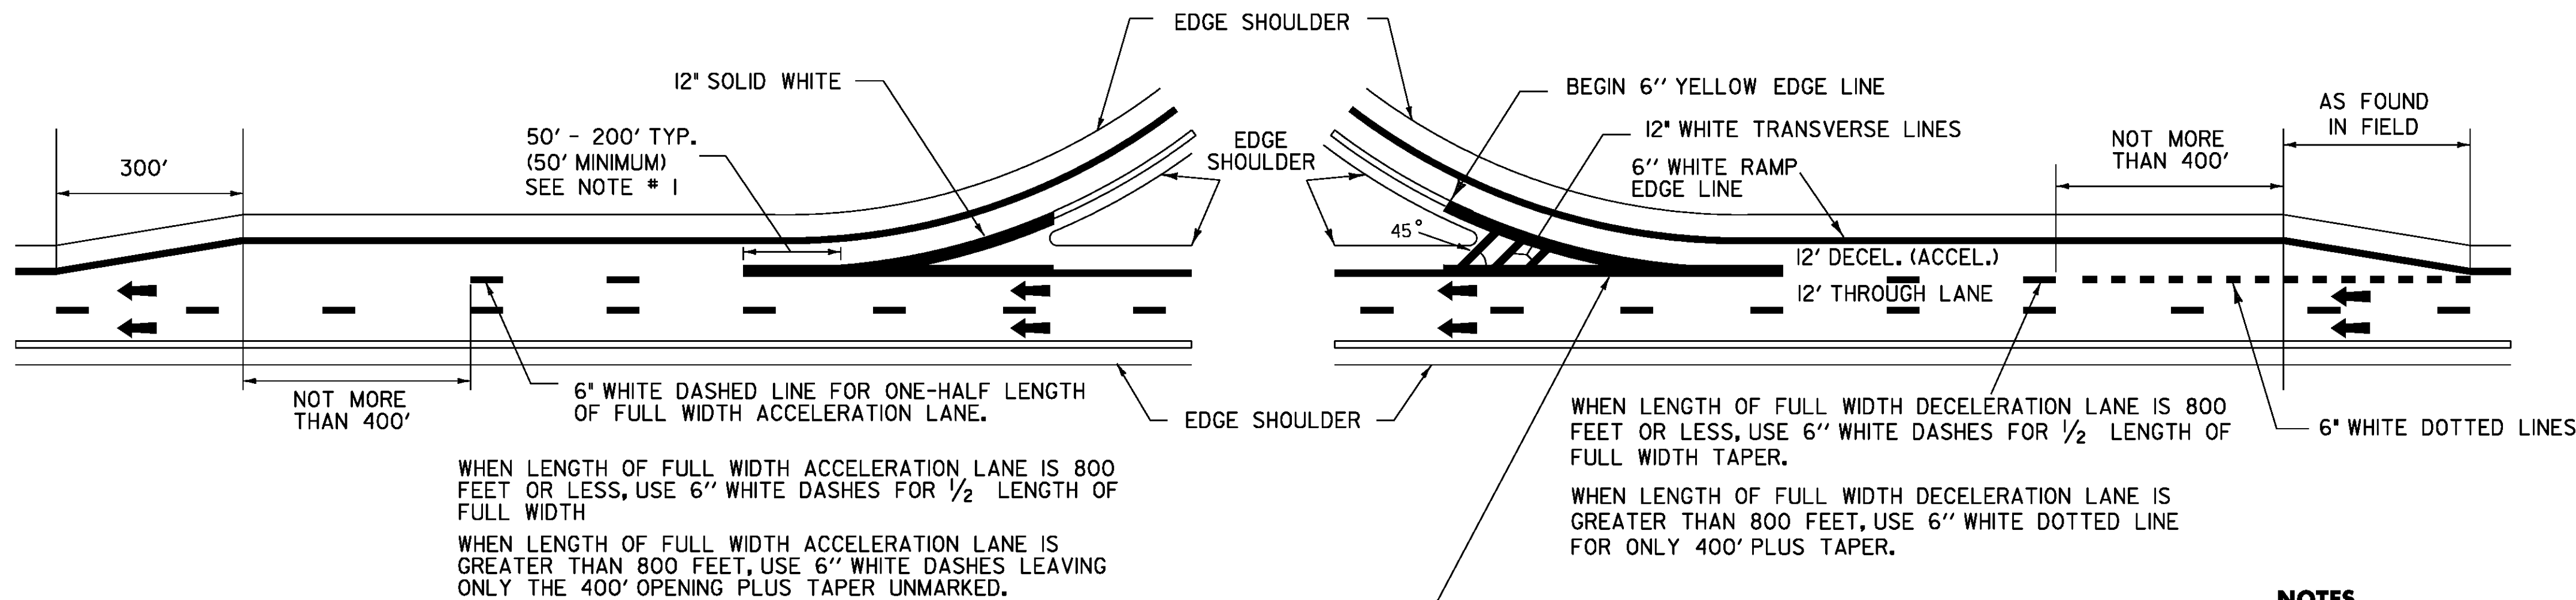

PARALLEL ACCELERATION LANE

PARALLEL DECELERATION LANE

- NOTES**
1. MATCH EXISTING DIMENSIONS UNLESS NONE ARE PRESENT
 2. TRANSVERSE LINES SHALL CONSIST OF 12" WHITE LINES SPACED 14'-0" C-C AND SET AT 45 DEGREES TO MAIN LINE EDGE LINES. THESE MARKINGS SHALL BE USED TO INCREASE VISIBILITY DUE TO DIFFICULT VERTICAL OR HORIZONTAL ALIGNMENT, AS DIRECTED BY THE RESIDENT ENGINEER.
 3. DASH PATTERNS WILL BE MODIFIED IN THE FIELD TO OVERLAY EXISTING DASHES WHERE PRESENT.
 4. 12" WHITE TRANSVERSE LINES WILL SUPERCEDE 8" WHITE LINES
 5. EDGE LINES TO BE PAINTED TO THE CONNECTION OF THE EDGE LINE (OR TRAVEL LANE WHERE THERE IS NO EDGE LINE) ON THE CROSS ROAD AT THE RAMP TERMINALS. STOP BARS AND WORD MARKINGS ARE INCLUDED.

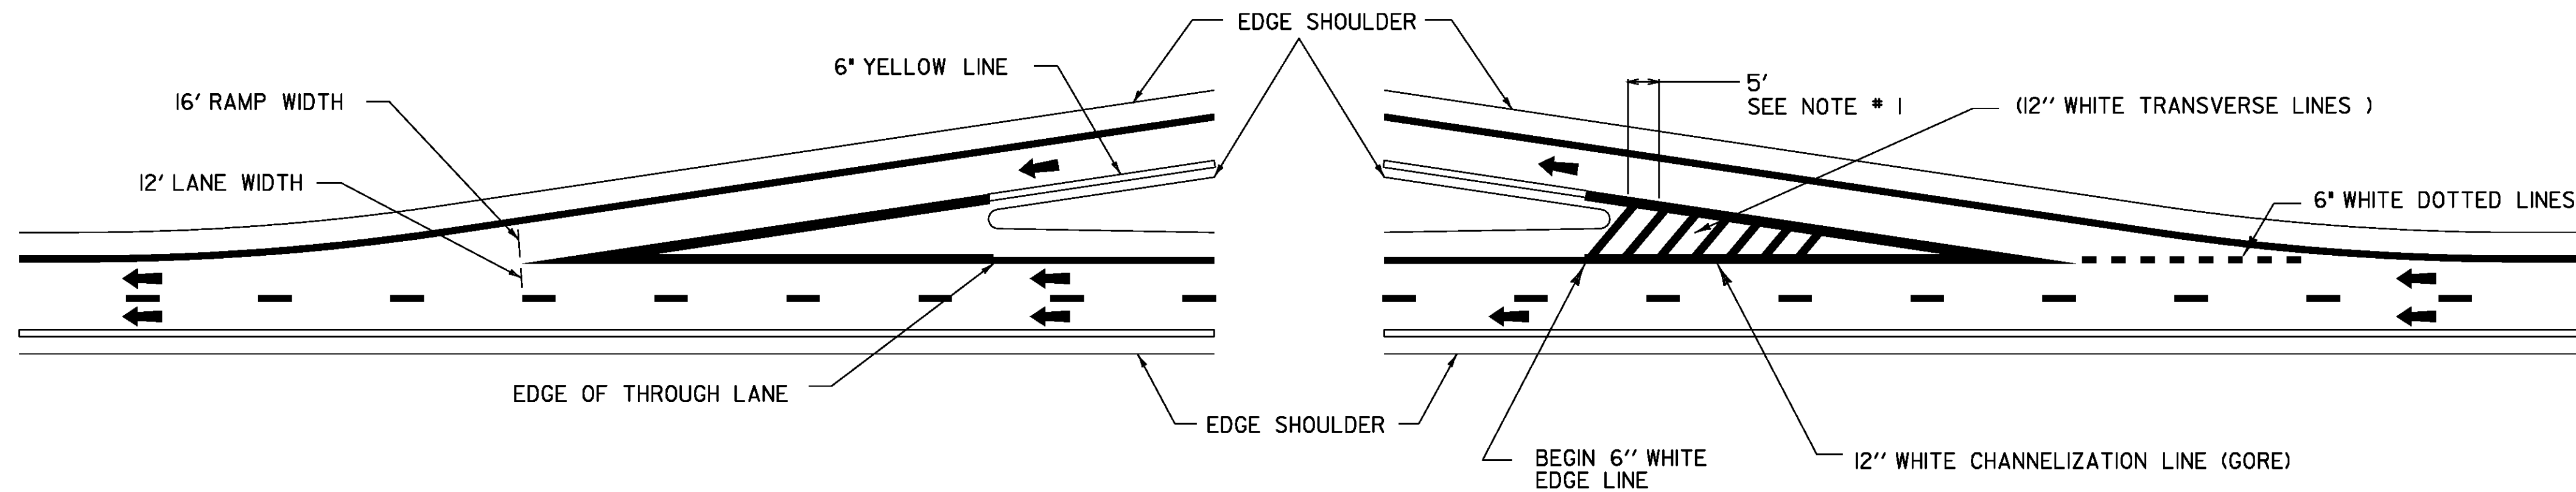

TAPERED ACCELERATION LANE

TAPERED DECELERATION LANE



ALTERNATE PATTERN GORE MARKING



ALTERNATE PATTERN GORE MARKING

NOT TO SCALE

INTERSTATE TYPICAL PAVEMENT MARKINGS SHEET

PROJECT:	STATEWIDE	PROJECT NO.:	IMG MARK(110)
DESIGN FILE NAME:	p09a328.dgn	PLOT DATE:	19-JAN-2010
IPARM FILE NAME:	p09a328pm3.1	SURVEY DATE:	
SURVEYED BY:		DRAWN BY:	KAS
SQUAD LEADER:	A GAMBLE	SHEET:	5 OF 29