


SUMMARY BY INTERCHANGE OF QUANTITITES & MATERIALS

TOWN	ROUTE	MM	EXIT	DIR	ROADWAY TYPE	6" WHITE LINE	MTL	6" YELLOW LINE	MTL	12" WHITE LINE	MTL	LETTER OR SYM.	MTL	STOP BAR	MTL	REM	4" WHITE LINE	CROSS WALK	REMARKS
HARTFORD	I-91	69.80	NN	NB	RAMP A	1,375	TP	760	TP	115	TP	15	TP	0	-	-	-	-	YIELD(2) AHEAD(1) 2005 PROJECT
RAMPS GO BETWEEN I-91 & I-89	I-91		10N	NB	RAMP B	2,750	TP	1,060	TP	382	TP	0	-	0	-	-	-	-	2005 PROJECT
	I-91		NN	NB	RAMP C	4,660	P	3,620	P	1,225	P	0	-	0	-	-	-	-	
	I-91		10S	NB	RAMP D	3,830	P	2,735	P	1,146	P	15	P	0	-	-	-	-	YIELD(2) AHEAD(1)
	I-91		NN	SB	RAMP E	1,915	P	575	P	1,609	P	0	-	0	-	-	-	-	
	I-91		10S	SB	RAMP F	3,100	P	1,330	P	532	P	0	-	0	-	-	-	-	2005 PROJECT
	I-91		NN	SB	RAMP G	900	TP	750	TP	265	TP	0	-	0	-	-	-	-	2005 PROJECT
	I-91		10N	SB	RAMP H	1,950	TP	1,095	TP	475	TP	0	-	0	-	-	-	-	
HARTFORD	I-91	70.20	11	NB	ON+OFF RAMPS	2,790	P	2,295	P	1,319	P	14	P	25	TP	-	-	-	STOP (2) AHEAD (1) WRONG WAY ARROW(1)
			11	SB	ON+OFF RAMPS	3,850	P	3,780	P	1,266	P	19	P	13	TP	-	-	-	STOP(2) AHEAD(1) YIELD(1) WRONG WAY ARROW(1)
WILDER	I-91	72.00	12	NB	ON+OFF RAMPS	3,430	P	1,960	P	1,469	P	10	P	0	T*				STOP (1) AHEAD (1) WRONG WAY ARROW(1)
			12	SB	ON+OFF RAMPS	3,665	P	1,815	P	1,592	P	10	P	0	T*				STOP (1) AHEAD (1) WRONG WAY ARROW(1)
END NIGHT APPLICATIONS																			END NIGHT APPLICATIONS
SHEET TOTALS						34,215		21,775		11,395		83		38					

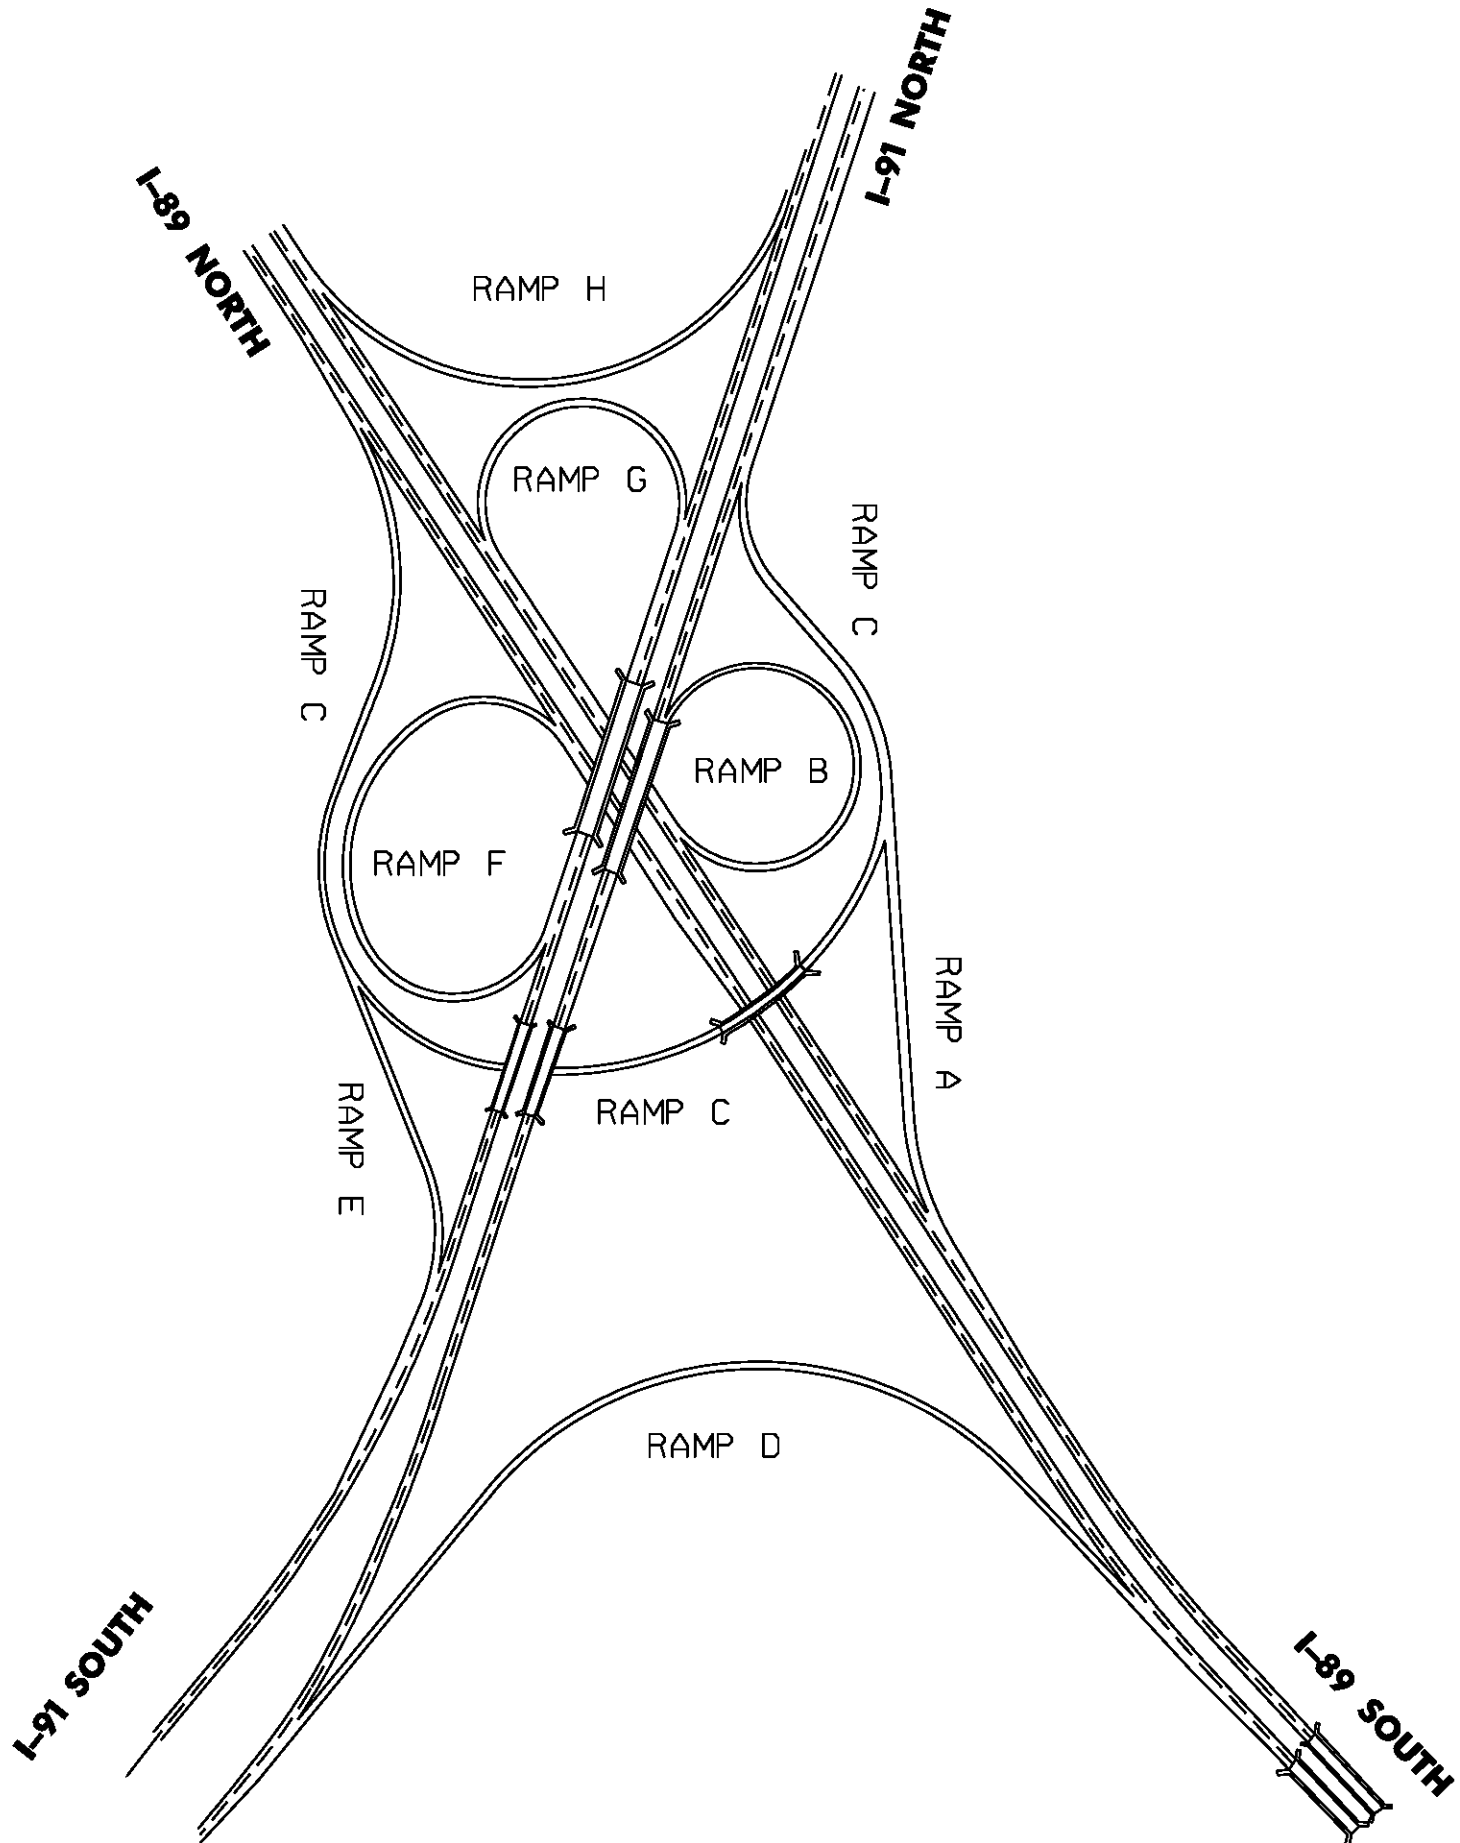

INTERCHANGE #10
HARTFORD
I-89 & I-91 INTERCHANGE

NOT TO SCALE

INTERCHANGE QUANTITIES AND MATERIALS SHEET 4	PROJECT:	STATEWIDE	PROJECT NO. : IMG MARK(110)
	DESIGN FILE NAME:	p09a328.dgn	PLOT DATE: 19-JAN-2010
	IPARM FILE NAME:	p09a3281q4.i	SURVEY DATE:
	SURVEYED BY:		DRAWN BY: KAS
	SQUAD LEADER:	A GAMBLE	SHEET: 12 OF 29

LEGEND

- P= TO BE PAINTED
TP= TO BE PAINTED OVER OLD DURABLE
T*= DURABLE--NOT TO BE MARKED
TE= DURABLE EXPERIMENTAL NOT TO BE MARKED