




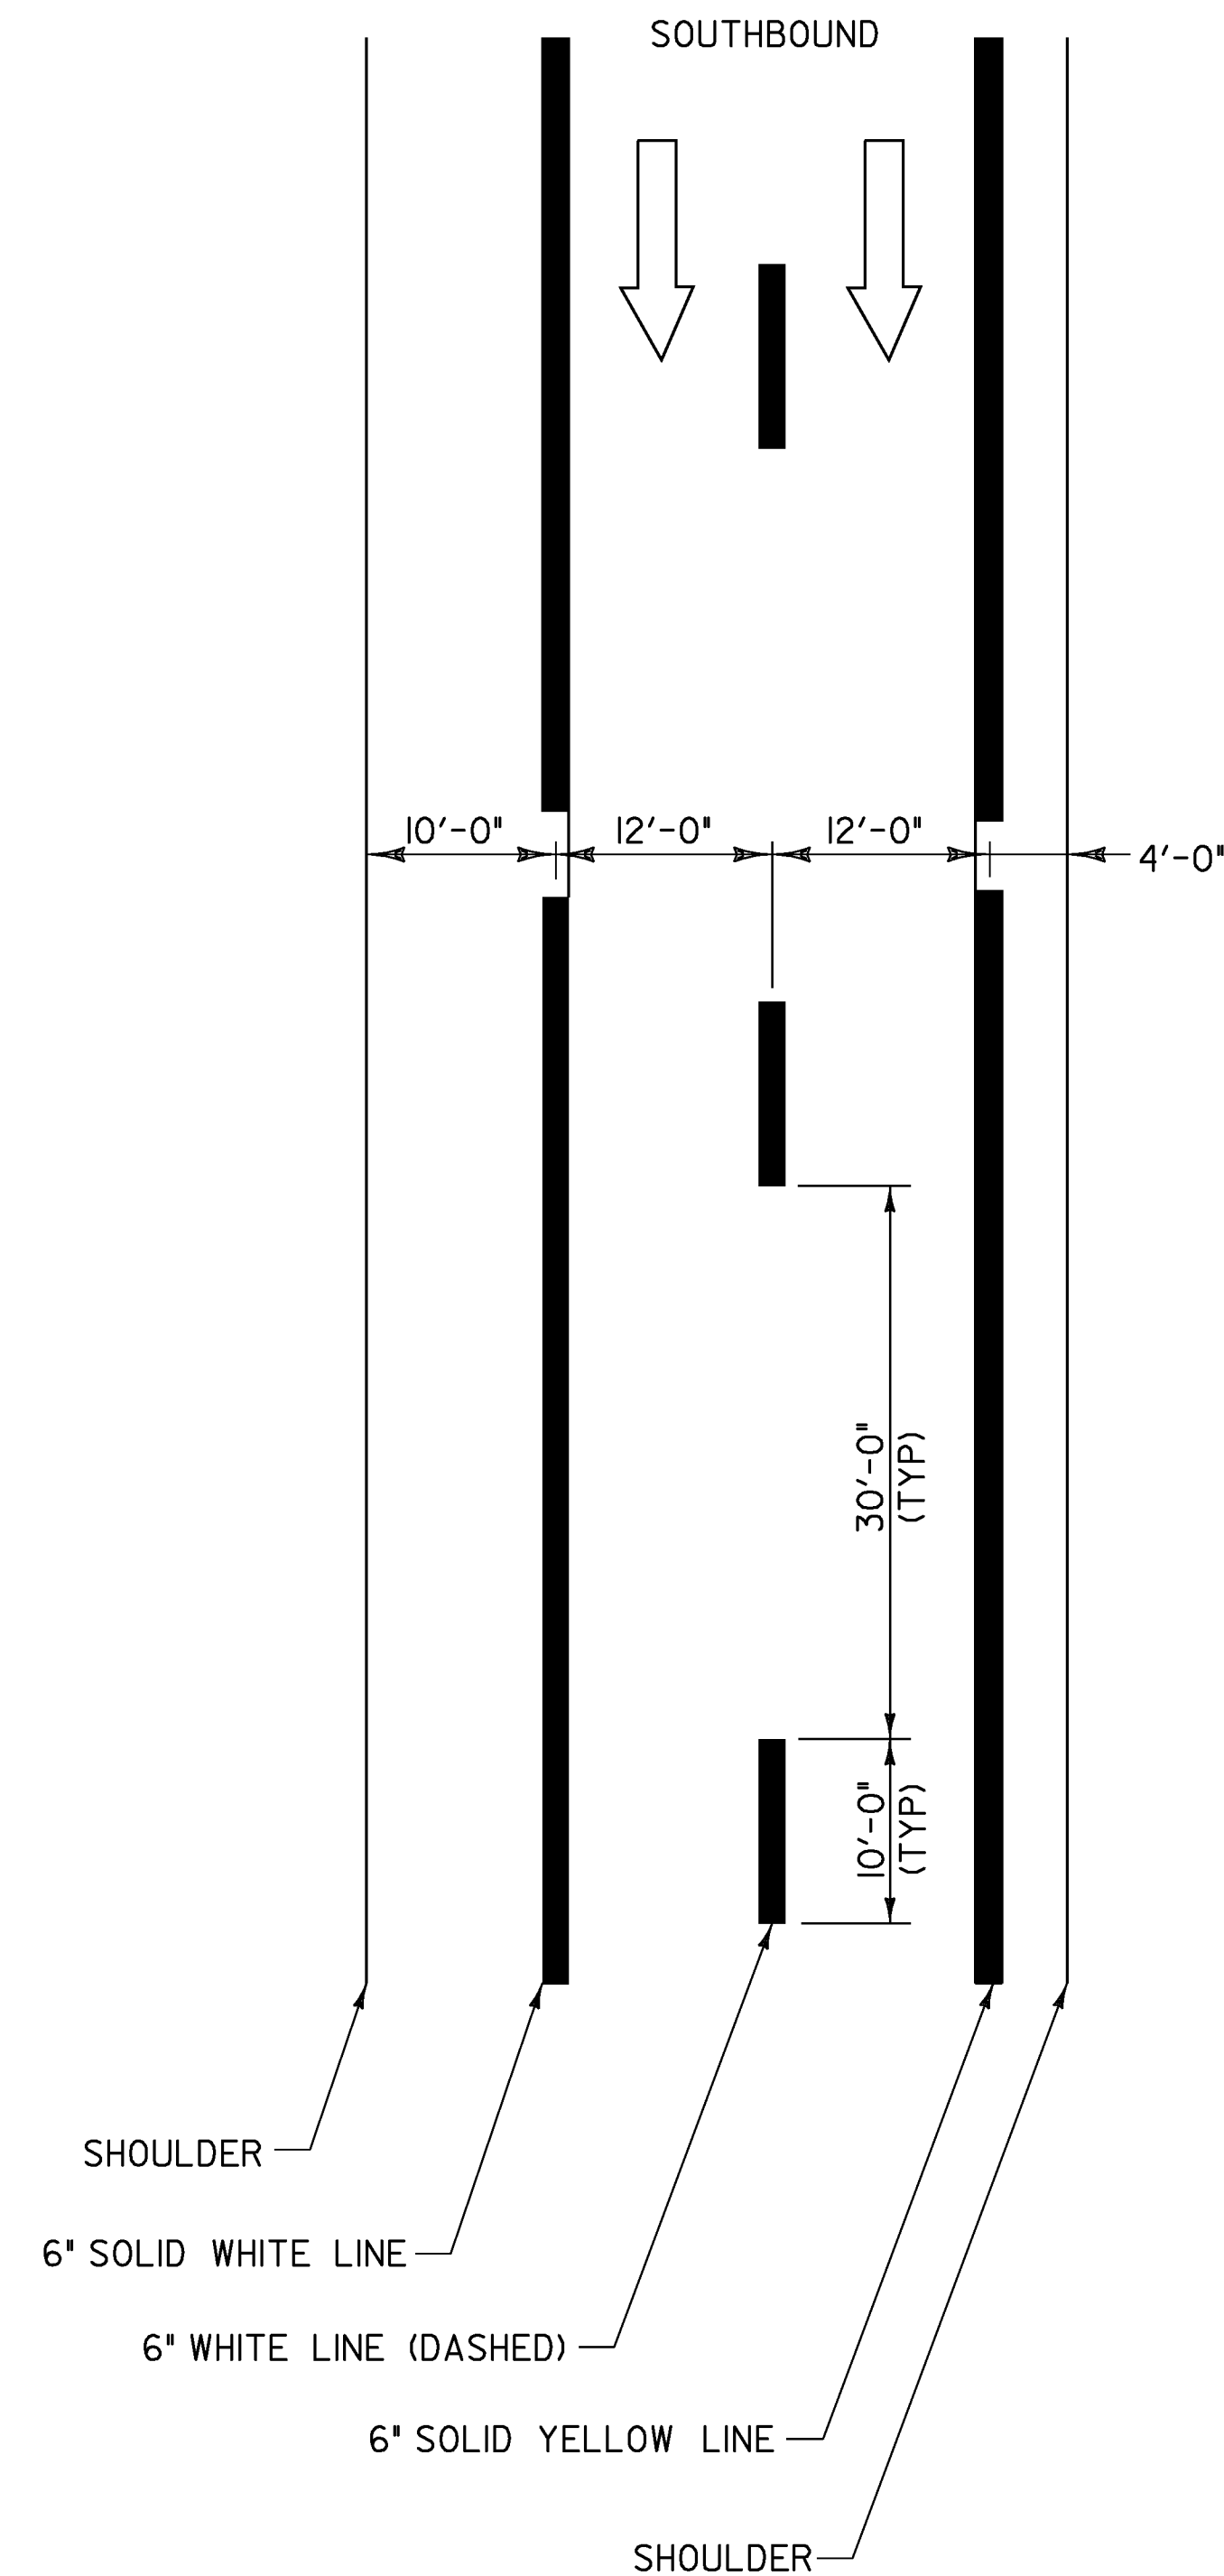

**TYPICAL MAINLINE MARKING PLAN**  
NOT TO SCALE

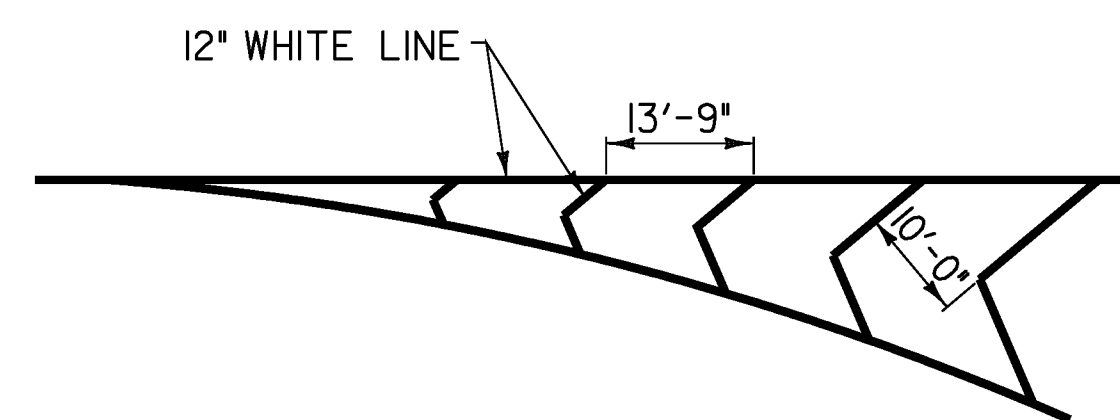

**GORE MARKING DETAIL**  
NOT TO SCALE

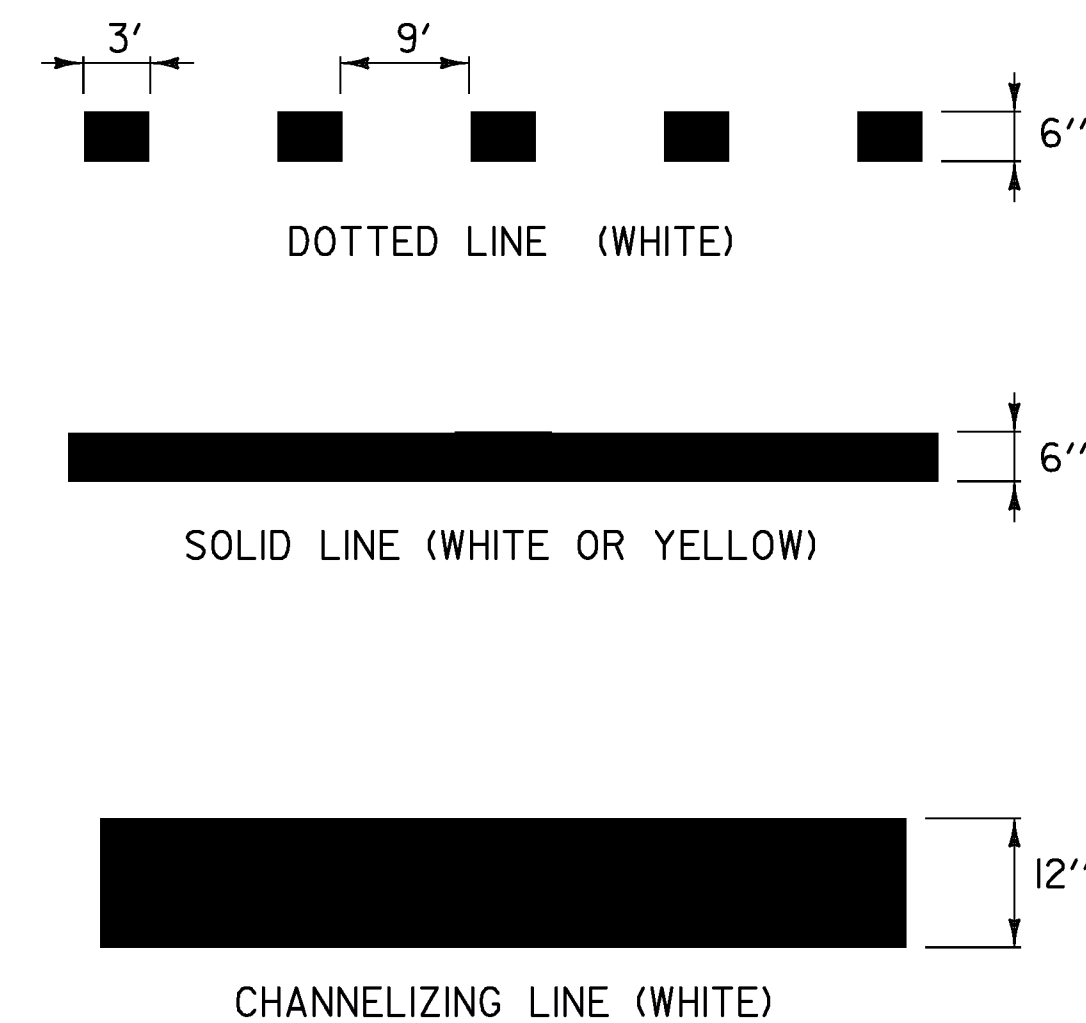


**PAVEMENT MARKING LINE DETAILS**  
NOT TO SCALE

**NOTES:**

1. TWO (2) APPLICATIONS OF FINAL PAVEMENT MARKINGS WILL BE REQUIRED. THE FIRST APPLICATION WILL BE IMMEDIATELY FOLLOWING PLACEMENT OF THE SURFACE TREATMENT. THE SECOND AND FINAL APPLICATION WILL BE APPLIED NO SOONER THAN 14 CALENDER DAYS AFTER THE FIRST APPLICATION, AND NO LATER THAN OCT. 15, 2010.

**LEGEND**

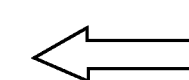

DIRECTION OF TRAFFIC FLOW

**PAVEMENT  
MARKING  
DETAIL  
SHEET**

|                               |                        |       |
|-------------------------------|------------------------|-------|
| PROJECT NAME:                 | NORWICH - FAIRLEE      |       |
| PROJECT NUMBER:               | IM SURF (19)           |       |
| FILE NAME: p09a380.dgn        | PLOT DATE: 23-APR-2010 |       |
| PROJECT LEADER: M. FOWLER     | DRAWN BY: WILDER       |       |
| DESIGNED BY: WILDER           | CHECKED BY: PAVT MGMT  |       |
| IPARM FILE NAME: p09a380*10.1 | SHEET 9                | OF 11 |