
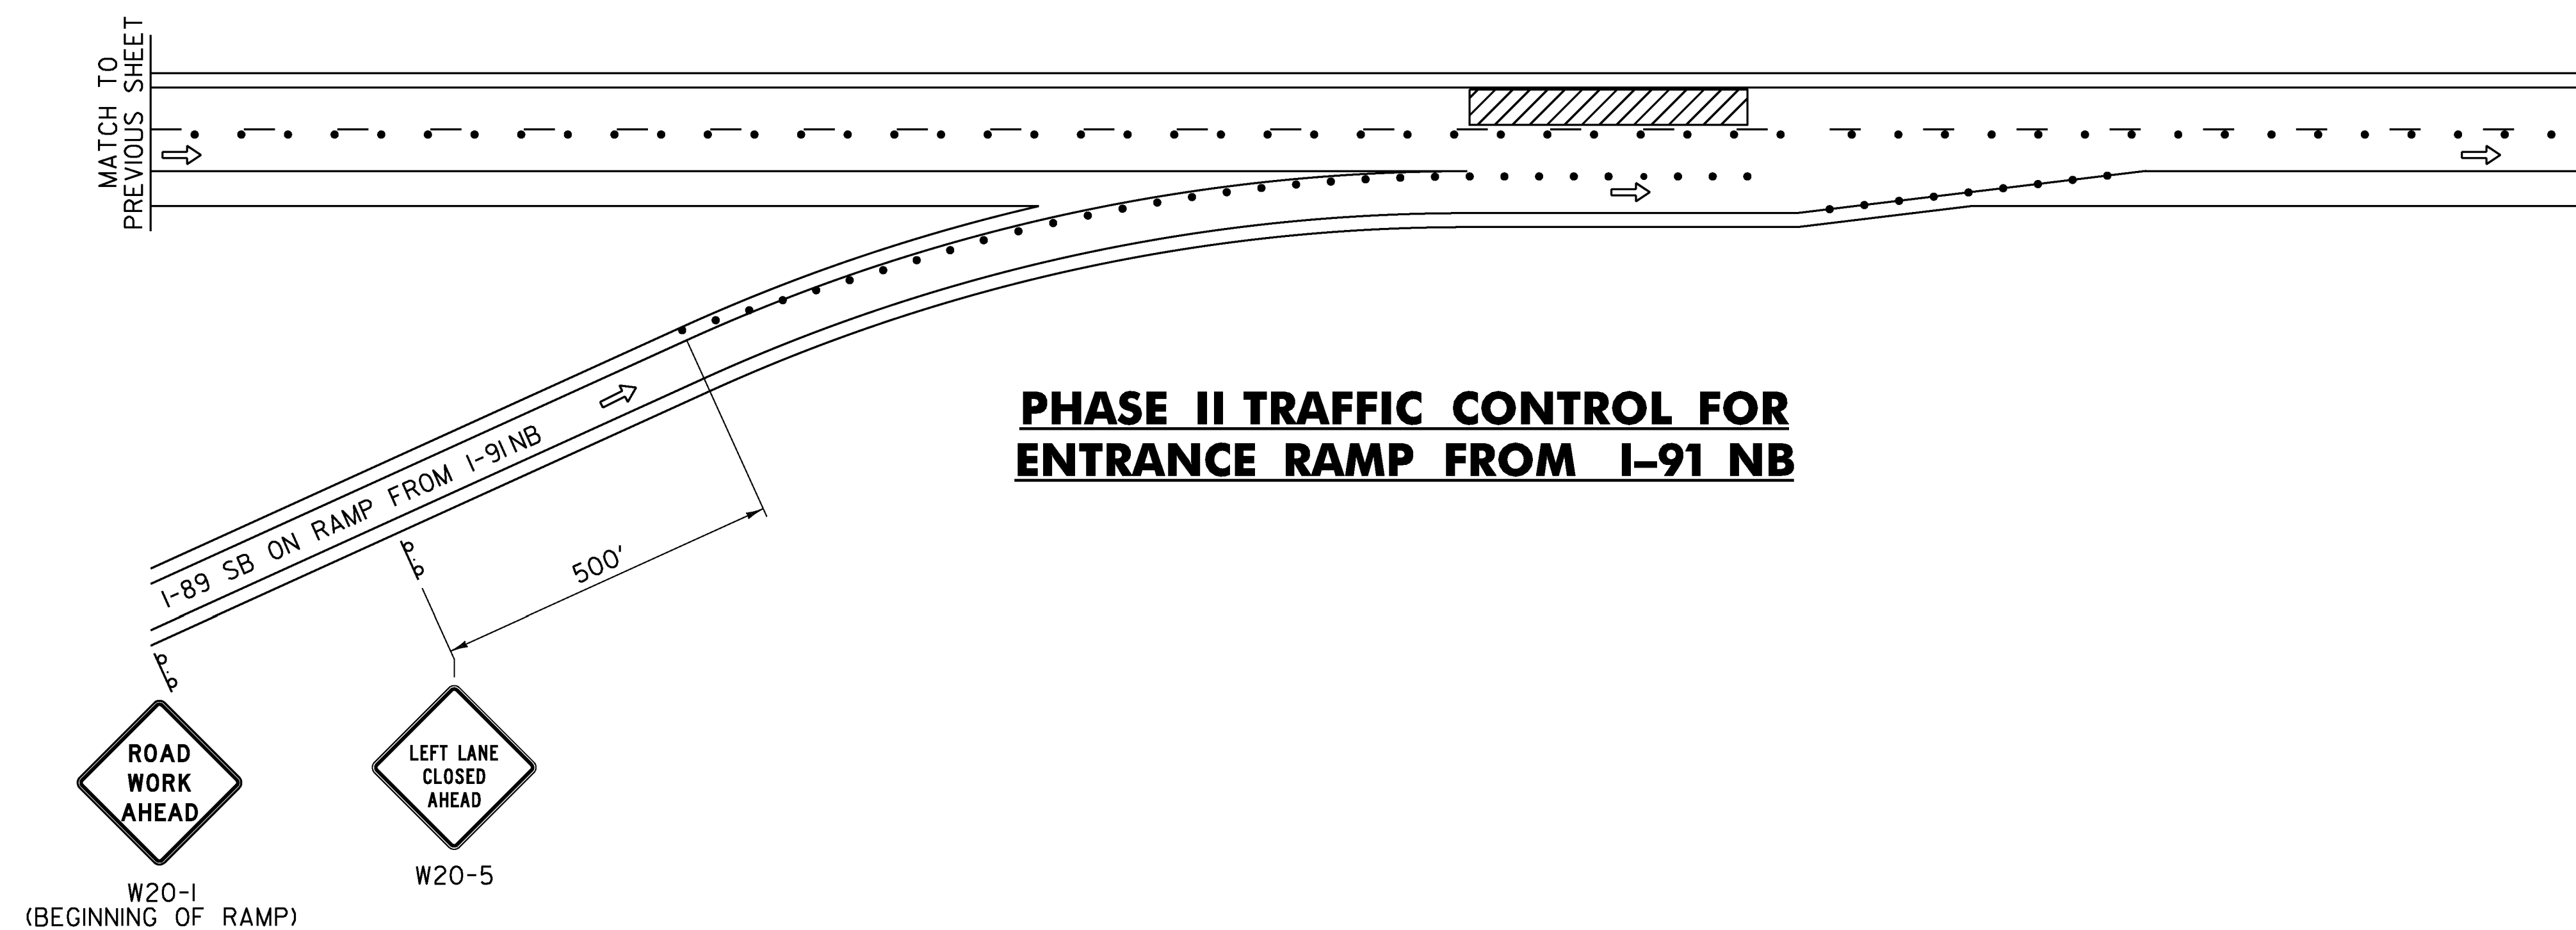


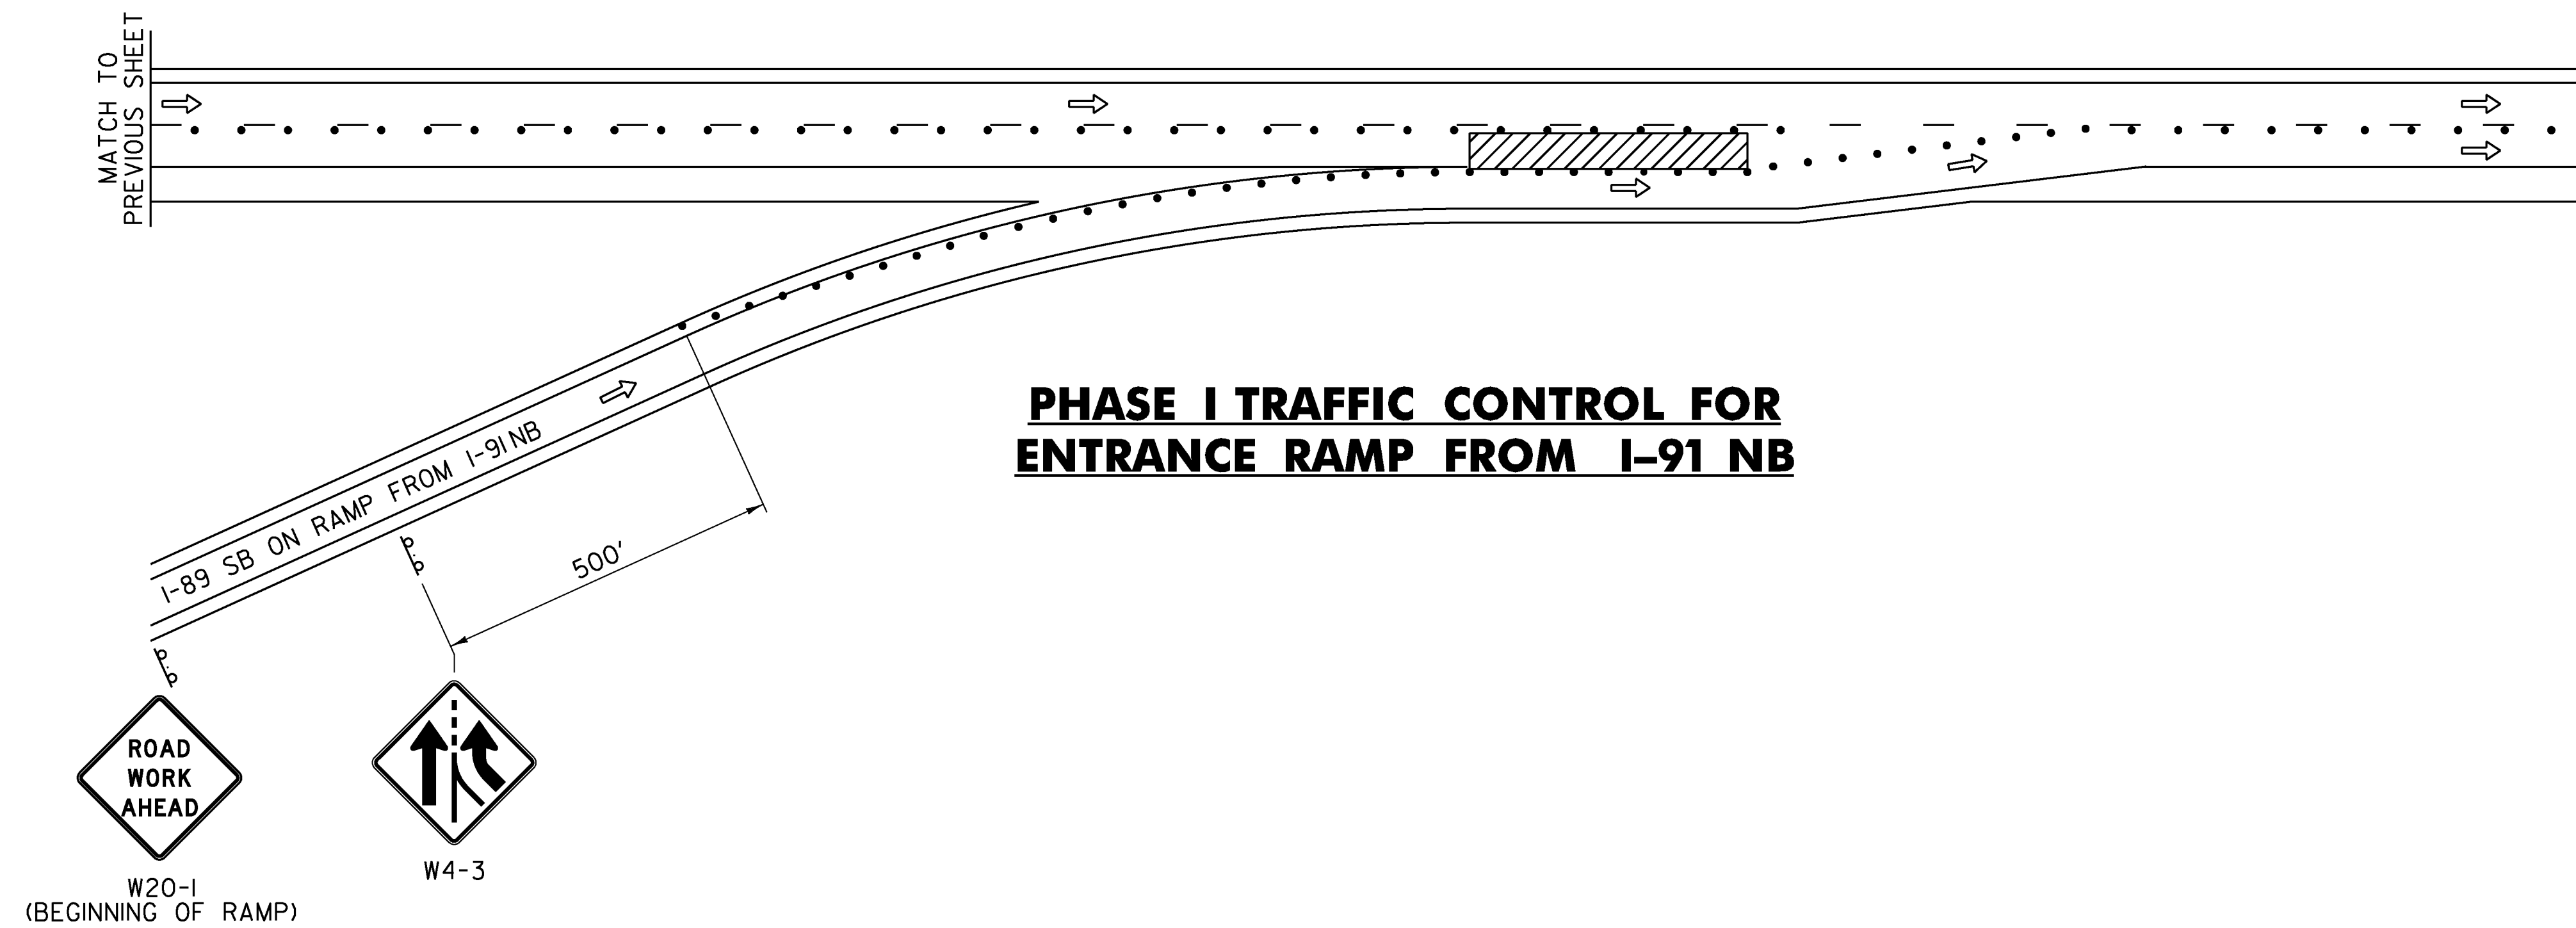

SEE SHEET 10 FOR PHASING NOTES.

PROJECT NAME: HARTFORD	
PROJECT NUMBER: IM 089-1(60)	
FILE NAME: /IIA306/DESIGN/DIA306TRF.DGN	PLOT DATE: 25-JUL-2013
PROJECT LEADER: P. PELOQUIN	DRAWN BY: P. BEYOR
DESIGNED BY: P. PELOQUIN	CHECKED BY: P. PELOQUIN
TEMPORARY TRAFFIC CONTROL SHEET #5	SHEET 9 OF 10