

INDEX OF SHEETS
SEE SHEET 2

STATE OF VERMONT
AGENCY OF TRANSPORTATION




PROPOSED IMPROVEMENT
TOWNS OF SWANTON AND HIGHGATE
COUNTY OF FRANKLIN
INTERSTATE ROUTE 89 NORTHBOUND

BEGINNING IN THE TOWN OF SWANTON IN THE NORTHBOUND LANE AT APPROXIMATE
MM 117.960 AND EXTENDING NORTHERLY ALONG INTERSTATE 89 FOR A DISTANCE OF
APPROXIMATELY 12.294 MILES (64,912 FEET) TO APPROXIMATELY MM 130.254 AT THE
HIGHGATE TOWN LINE AND THE CANADIAN BORDER.

LENGTH OF ROADWAY = 64,912 FEET = 12.294 MILES
LENGTH OF PROJECT = 64,912 FEET = 12.294 MILES



WORK TO BE PERFORMED UNDER THIS PROJECT INCLUDES SURFACE PREPARATION INVOLVING
PATCHING, POT HOLE REPAIR, AND CRACK-SEALING AS NECESSARY; OVERLAYING WITH A
THIN BITUMINOUS SURFACE TREATMENT ON THE EXISTING INTERSTATE TYPICAL AND
APPLICABLE PAVEMENT MARKINGS.

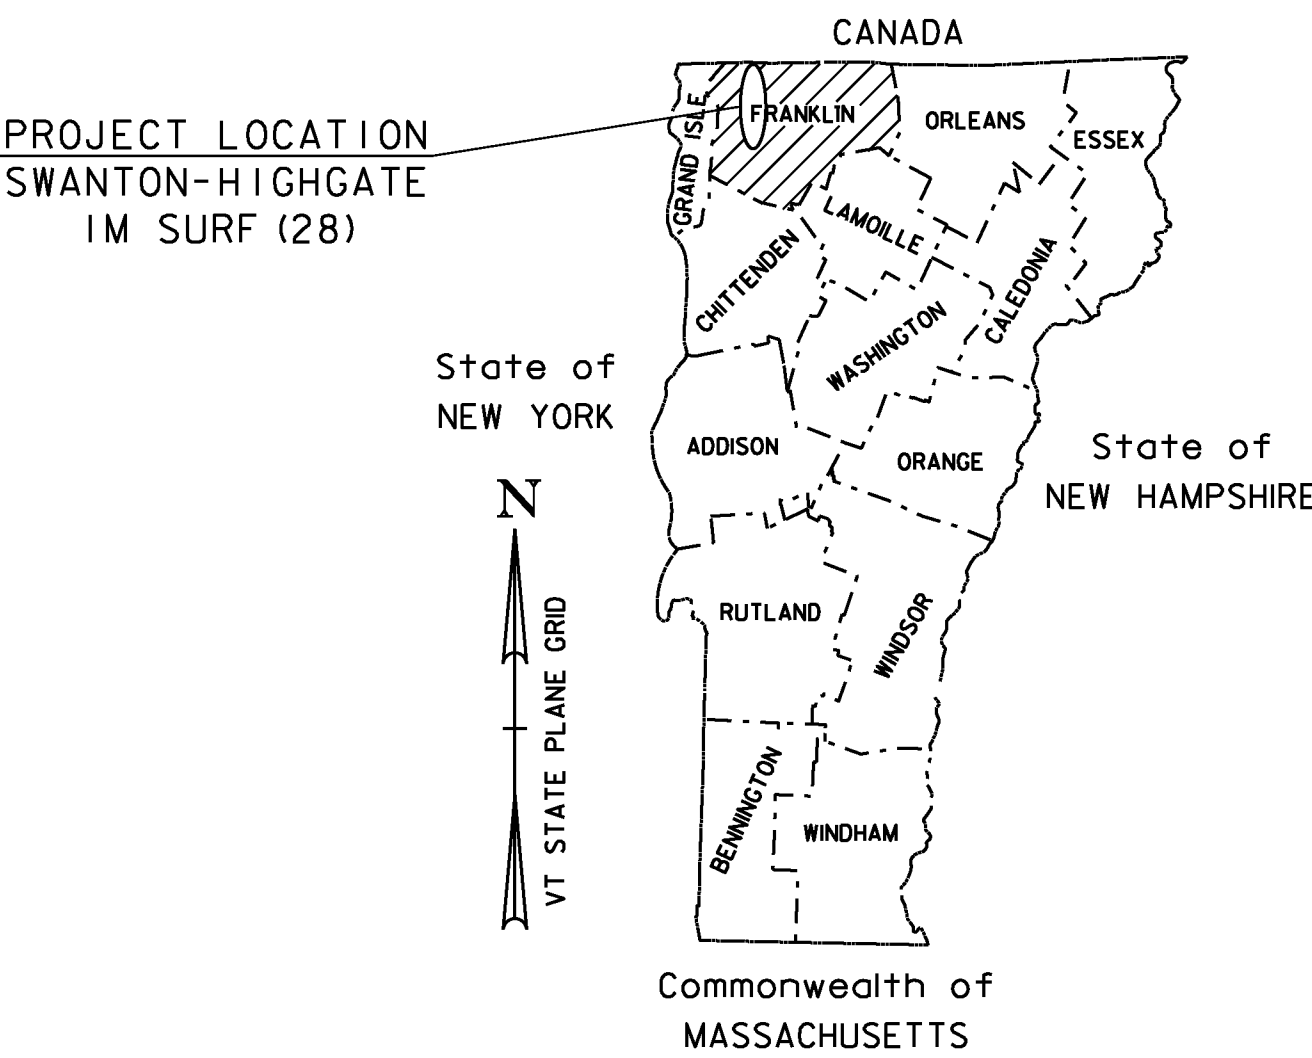

QUALITY ASSURANCE PROGRAM: LEVEL 1

CONVENTIONAL SYMBOLS

COUNTY LINE	
TOWN LINE	
LIMITS OF ACCESS	
POINT OF ACCESS	
FENCE LINE	
STONE WALL	
TRAVELED WAY	
GUARD RAIL	
RAILROAD	
SURVEY LINE	
CULVERT	
POWER POLE	
TELEPHONE POLE	
TREES	
CONTROL OF ACCESS	
PROPERTY LINE	
R.O.W. TAKING LINE	
SLOPE RIGHTS	
TOP OF CUT	
TOE OF SLOPE	

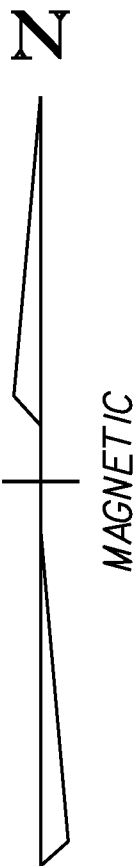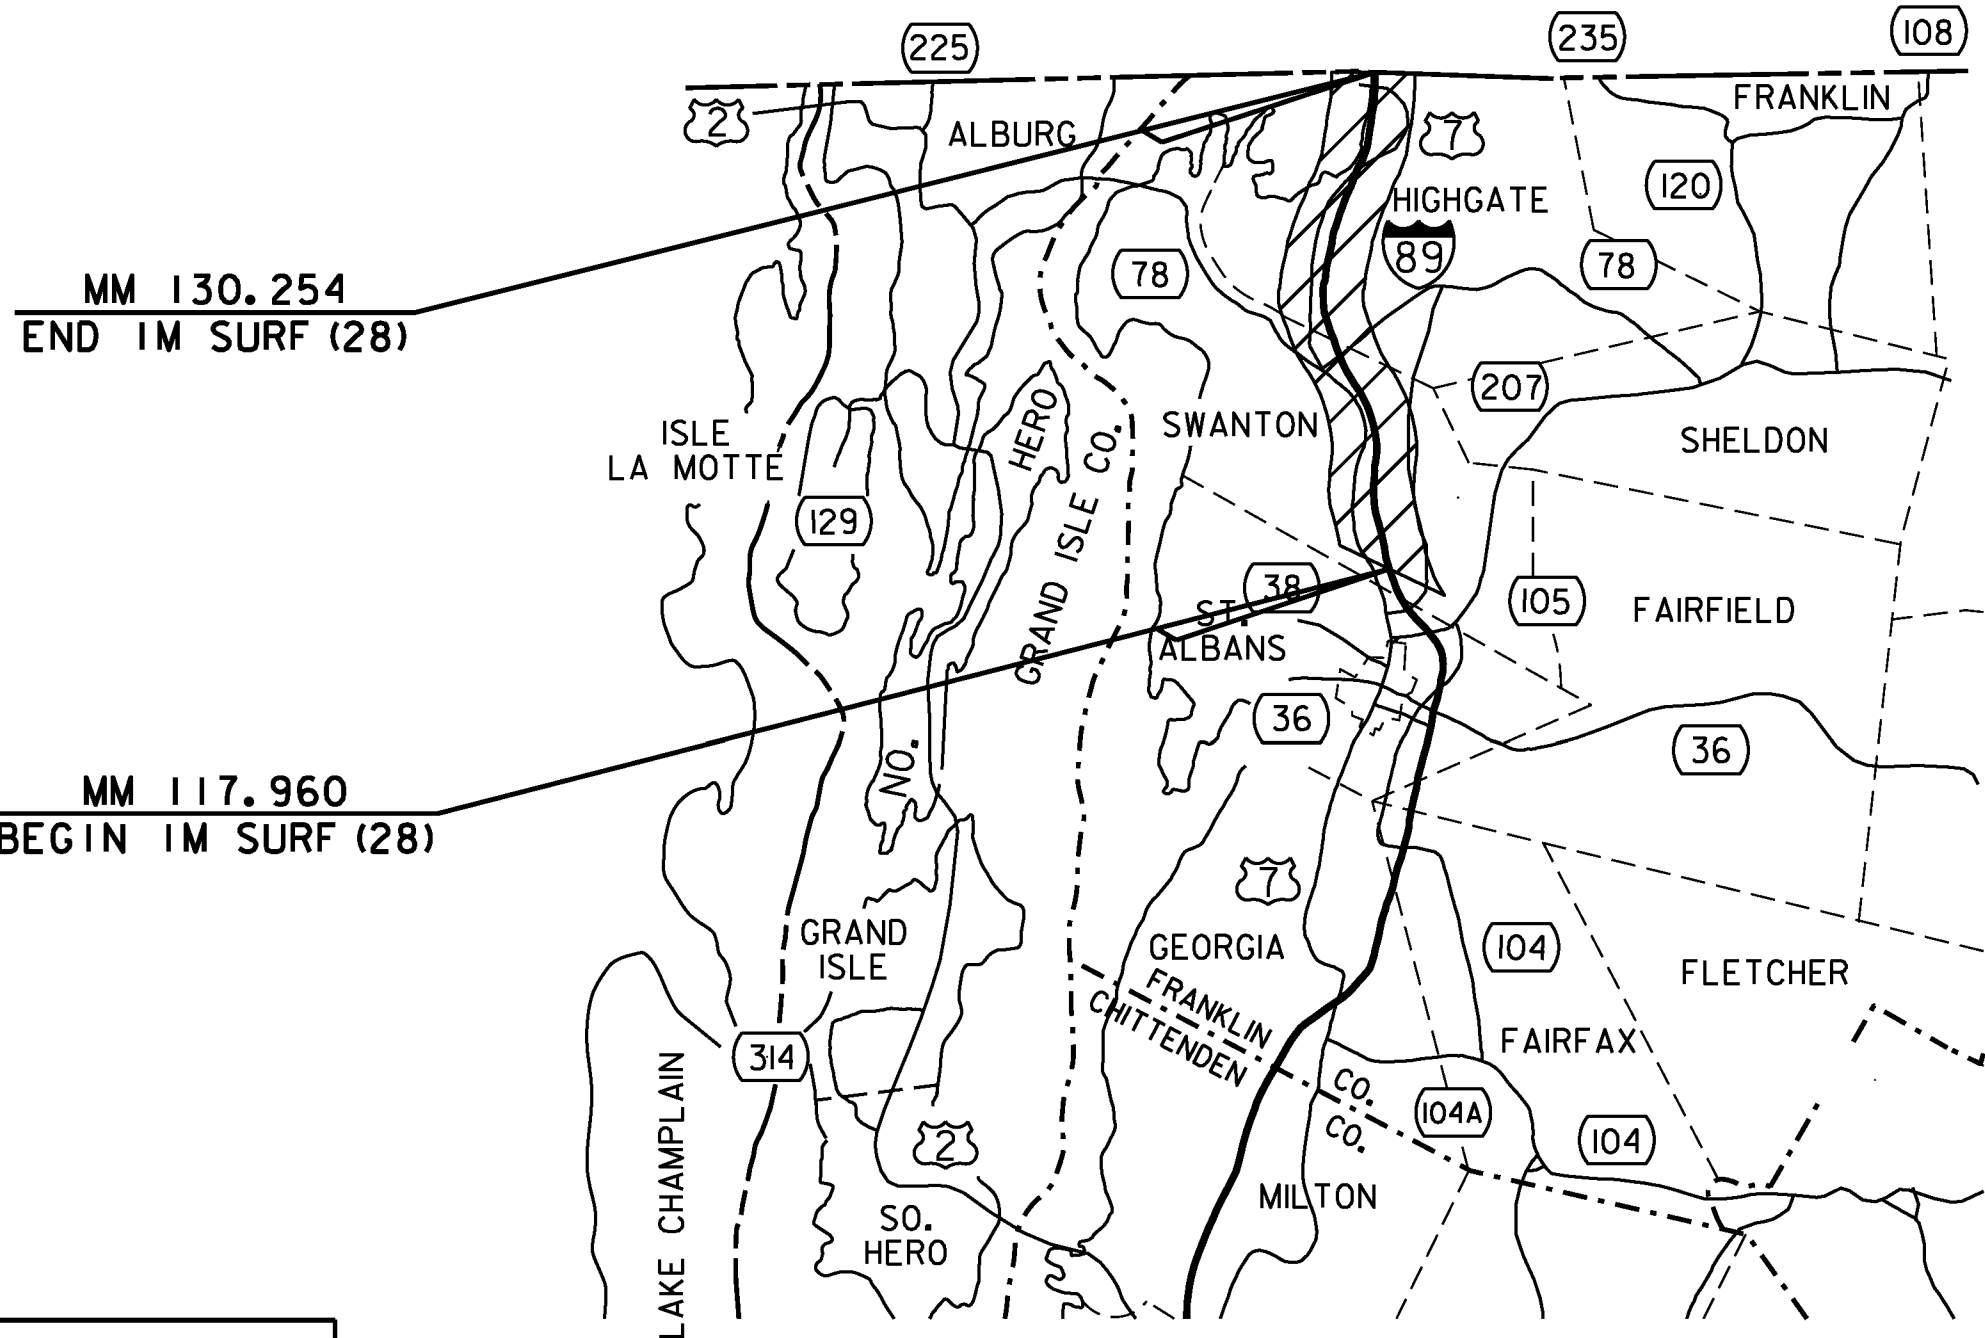

TRAFFIC DATA

I-89 NORTHBOUND	AADT		DHV		ESALs	
	2012	2022	2012	2022	2012 - 2022	2022 - 2032
SECTION #1 (BEGIN PROJECT TO EXIT 21)	4800	5400	660	740	3,515,000	8,446,000
SECTION #2 (EXIT 21 TO EXIT 22)	1600	1800	220	250	1,324,000	3,193,000
SECTION #3 (EXIT 22 TO END PROJECT)	1700	1900	230	260	2,686,000	6,422,000

THESE PLANS ARE SUBJECT TO SUCH ENGINEERING
CHANGES AS MAY BE REQUIRED BY THE FEDERAL HIGHWAY
ADMINISTRATION OR THE DIRECTOR OF PROGRAM
DEVELOPMENT.

CONSTRUCTION IS TO BE CARRIED ON IN ACCORDANCE
WITH THESE PLANS AND THE STANDARD SPECIFICATIONS
FOR CONSTRUCTION DATED 2014, AS APPROVED BY THE
FEDERAL HIGHWAY ADMINISTRATION ON JULY 20, 2011
FOR USE ON THIS PROJECT, INCLUDING ALL SUBSEQUENT
REVISIONS AND SUCH REVISED SPECIFICATIONS AND
SPECIAL PROVISIONS AS ARE INCORPORATED IN THESE
PLANS.

PROJECT MANAGER : M. FOWLER

PROJECT NAME : SWANTON-HIGHGATE
PROJECT NUMBER : 1M SURF (28)

SHEET 38 OF 49 SHEETS