



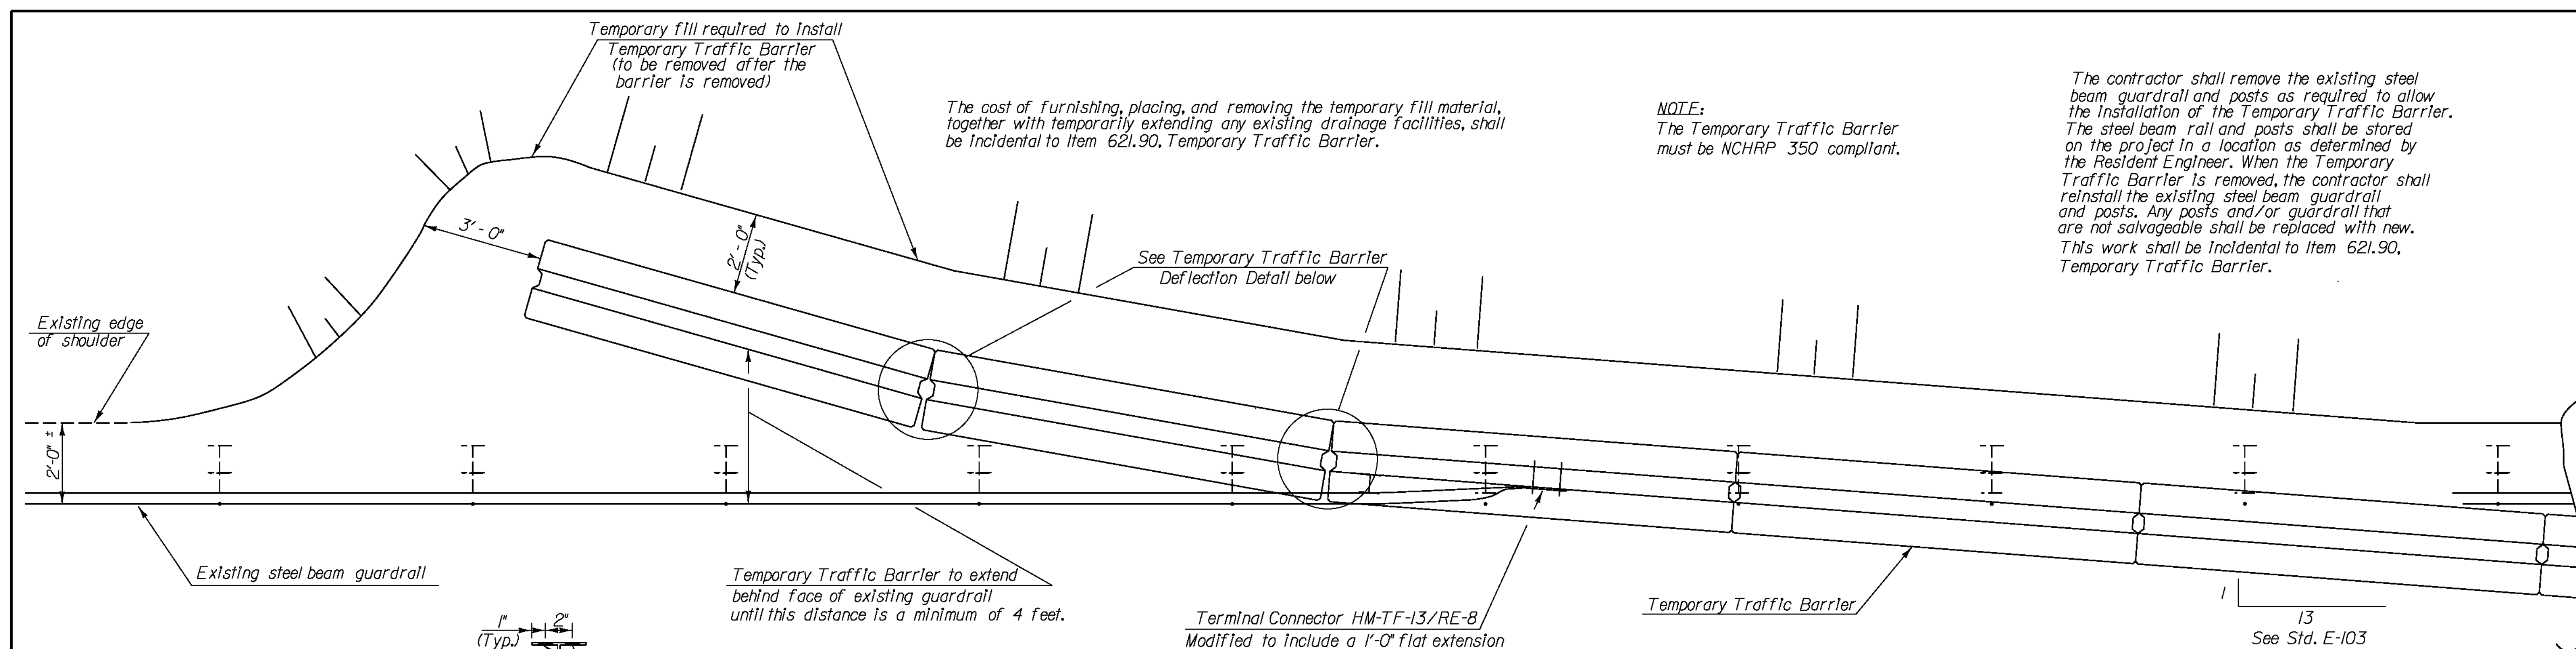

PLAN VIEW SHOWING POSITIVE CONNECTION BETWEEN
TEMPORARY TRAFFIC BARRIER AND EXISTING GUARDRAIL

$\frac{1}{2}" = 1' - 0"$


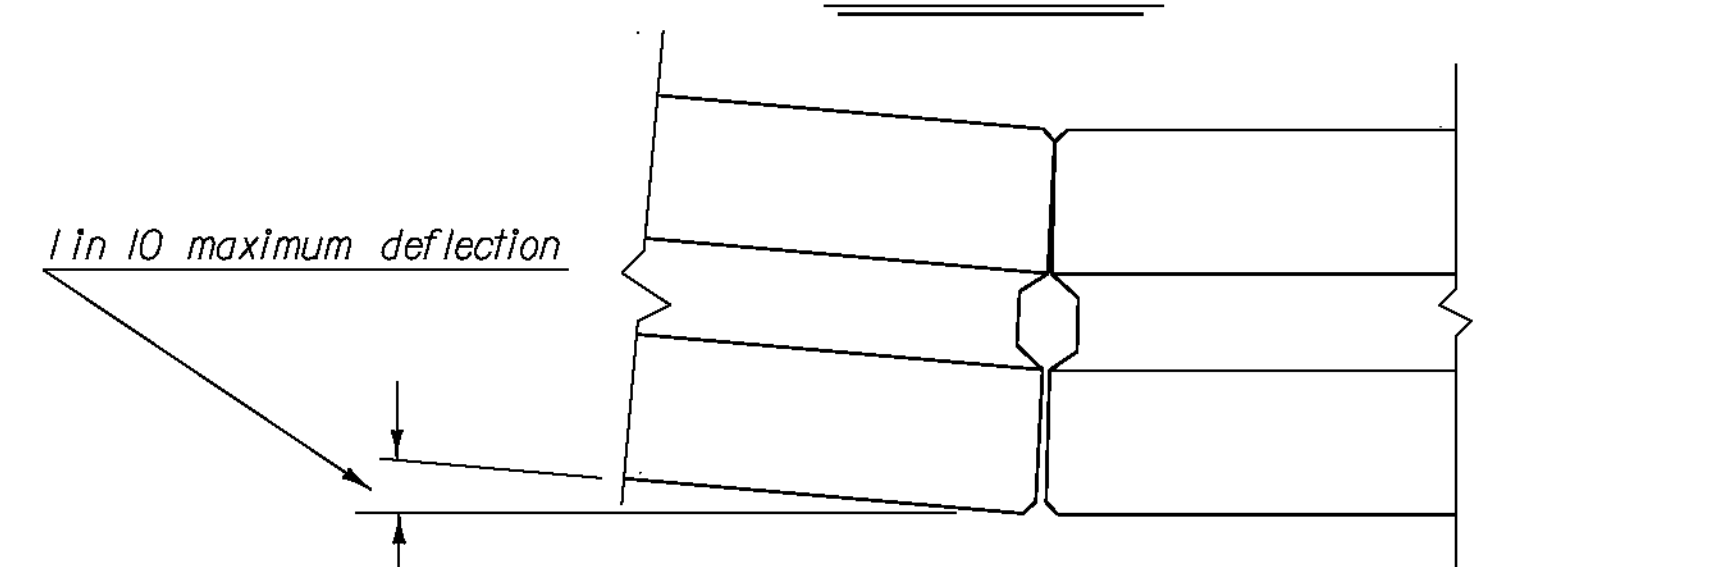


TEMPORARY TRAFFIC BARRIER DEFLECTION DETAIL

NTS


OFFSET BLOCK DETAILS

$1" = 6"$

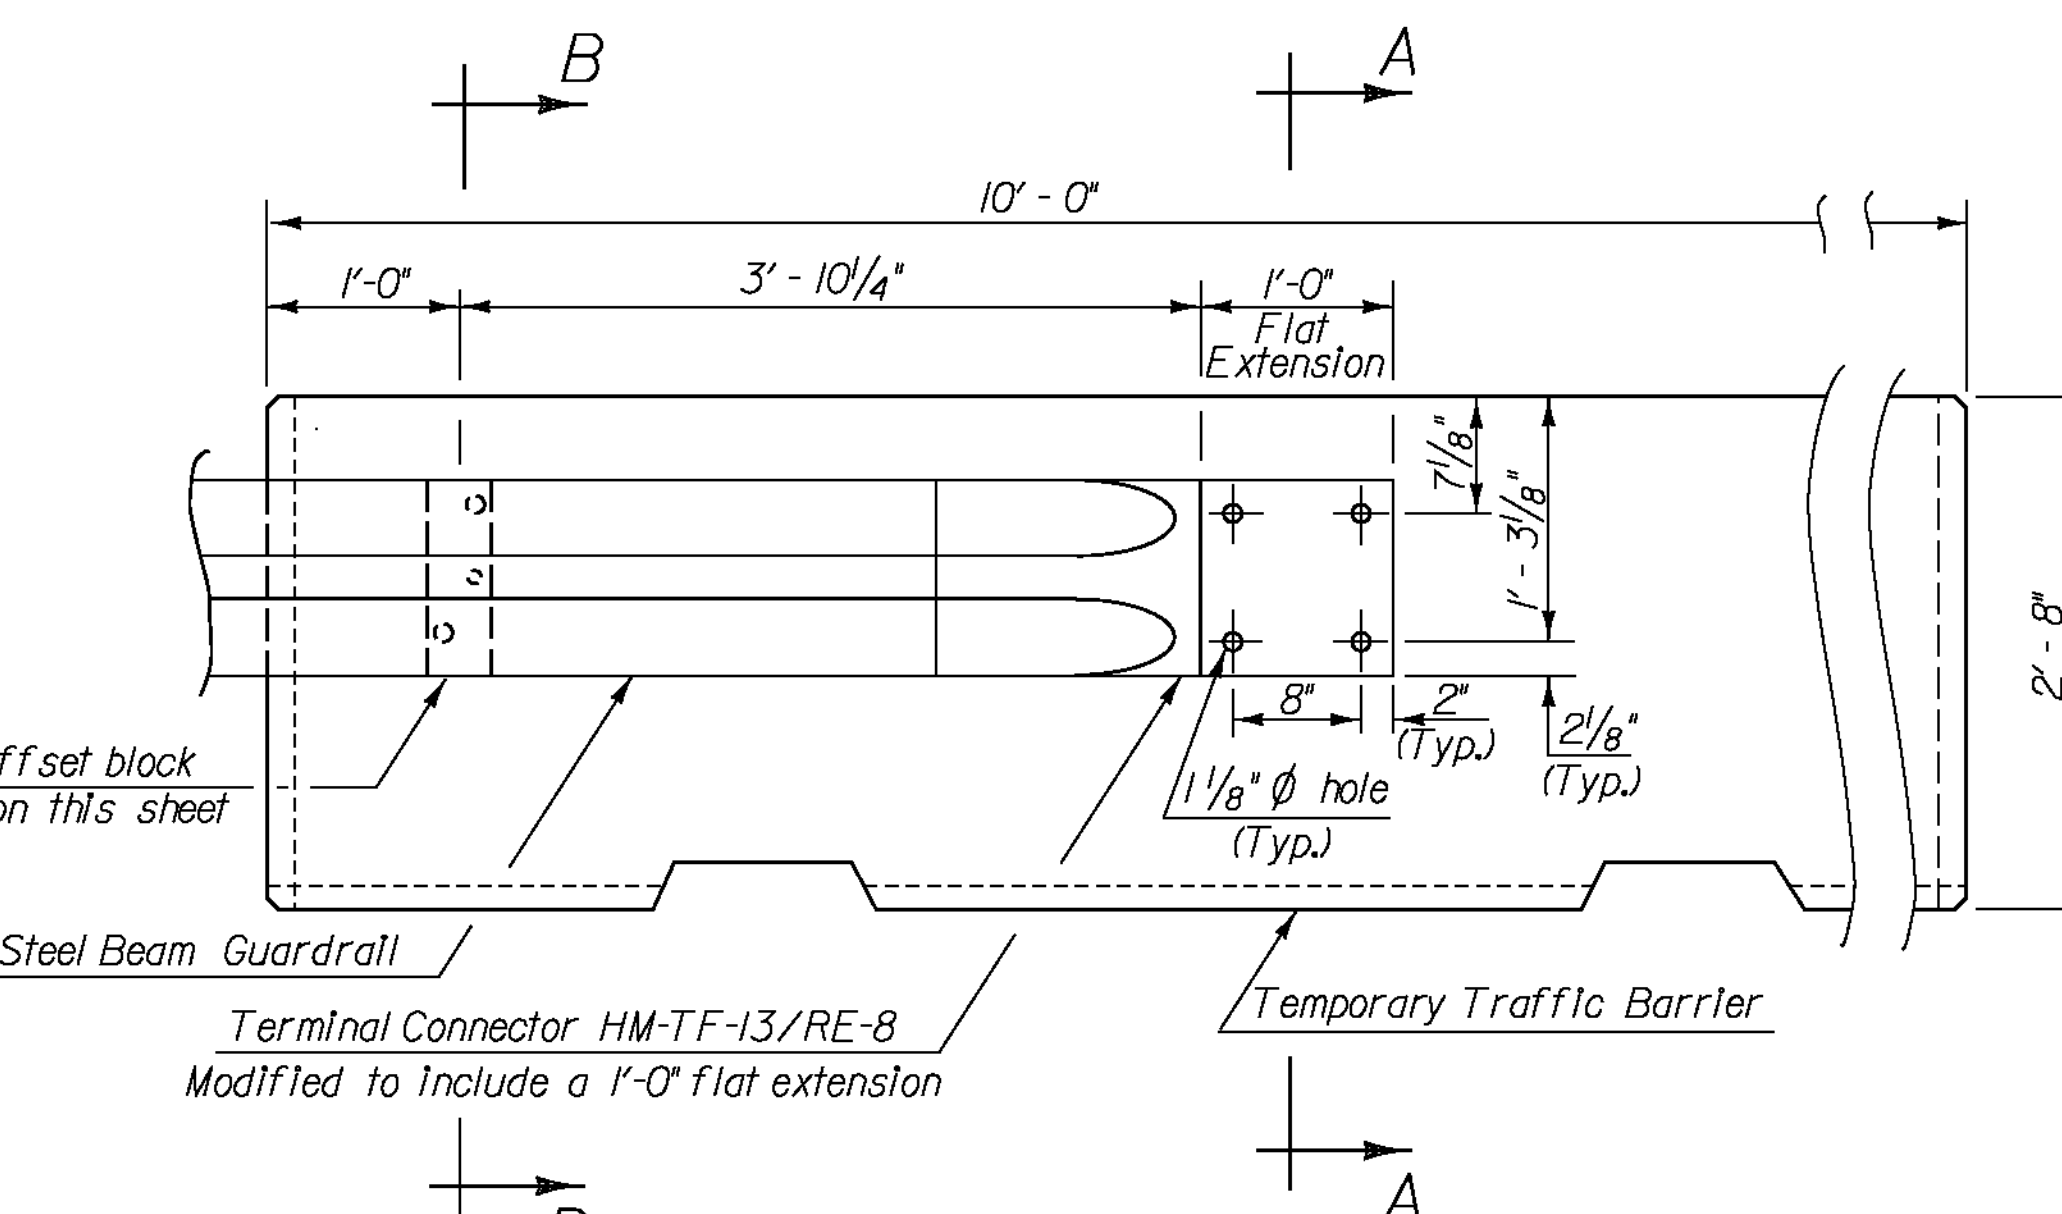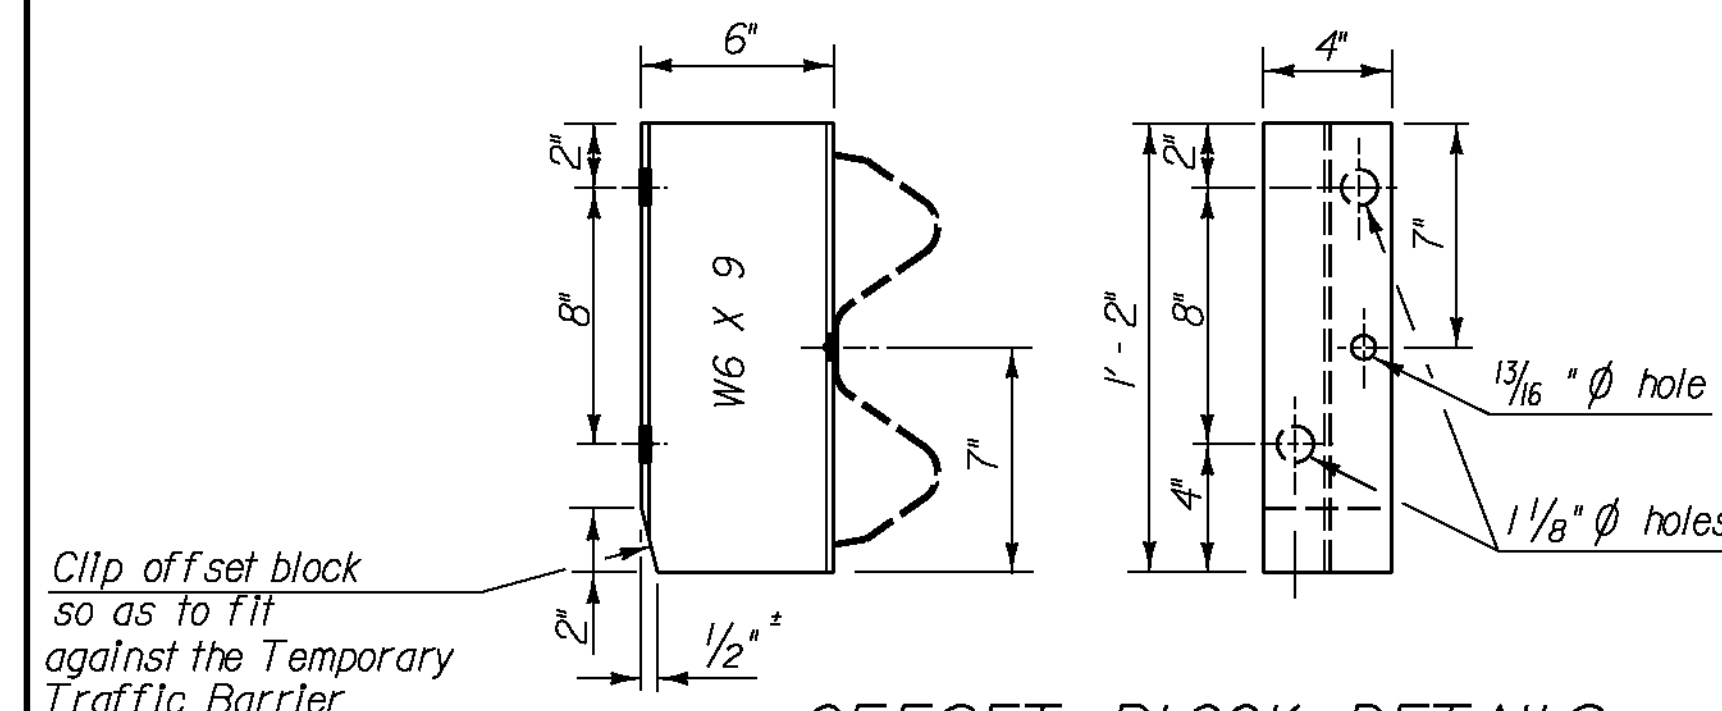


ELEVATION VIEW SHOWING POSITIVE CONNECTION BETWEEN
TEMPORARY TRAFFIC BARRIER AND EXISTING GUARDRAIL

$1" = 1' - 0"$

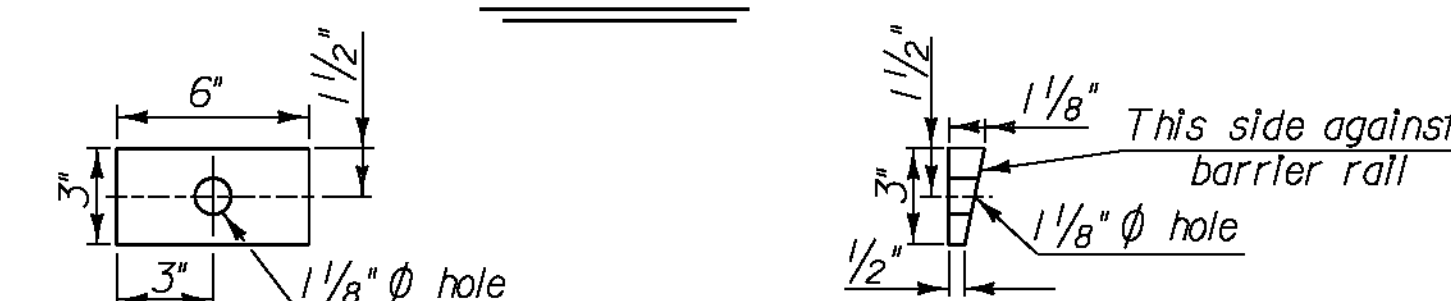


TAPERED WASHER DETAILS

$1" = 6"$

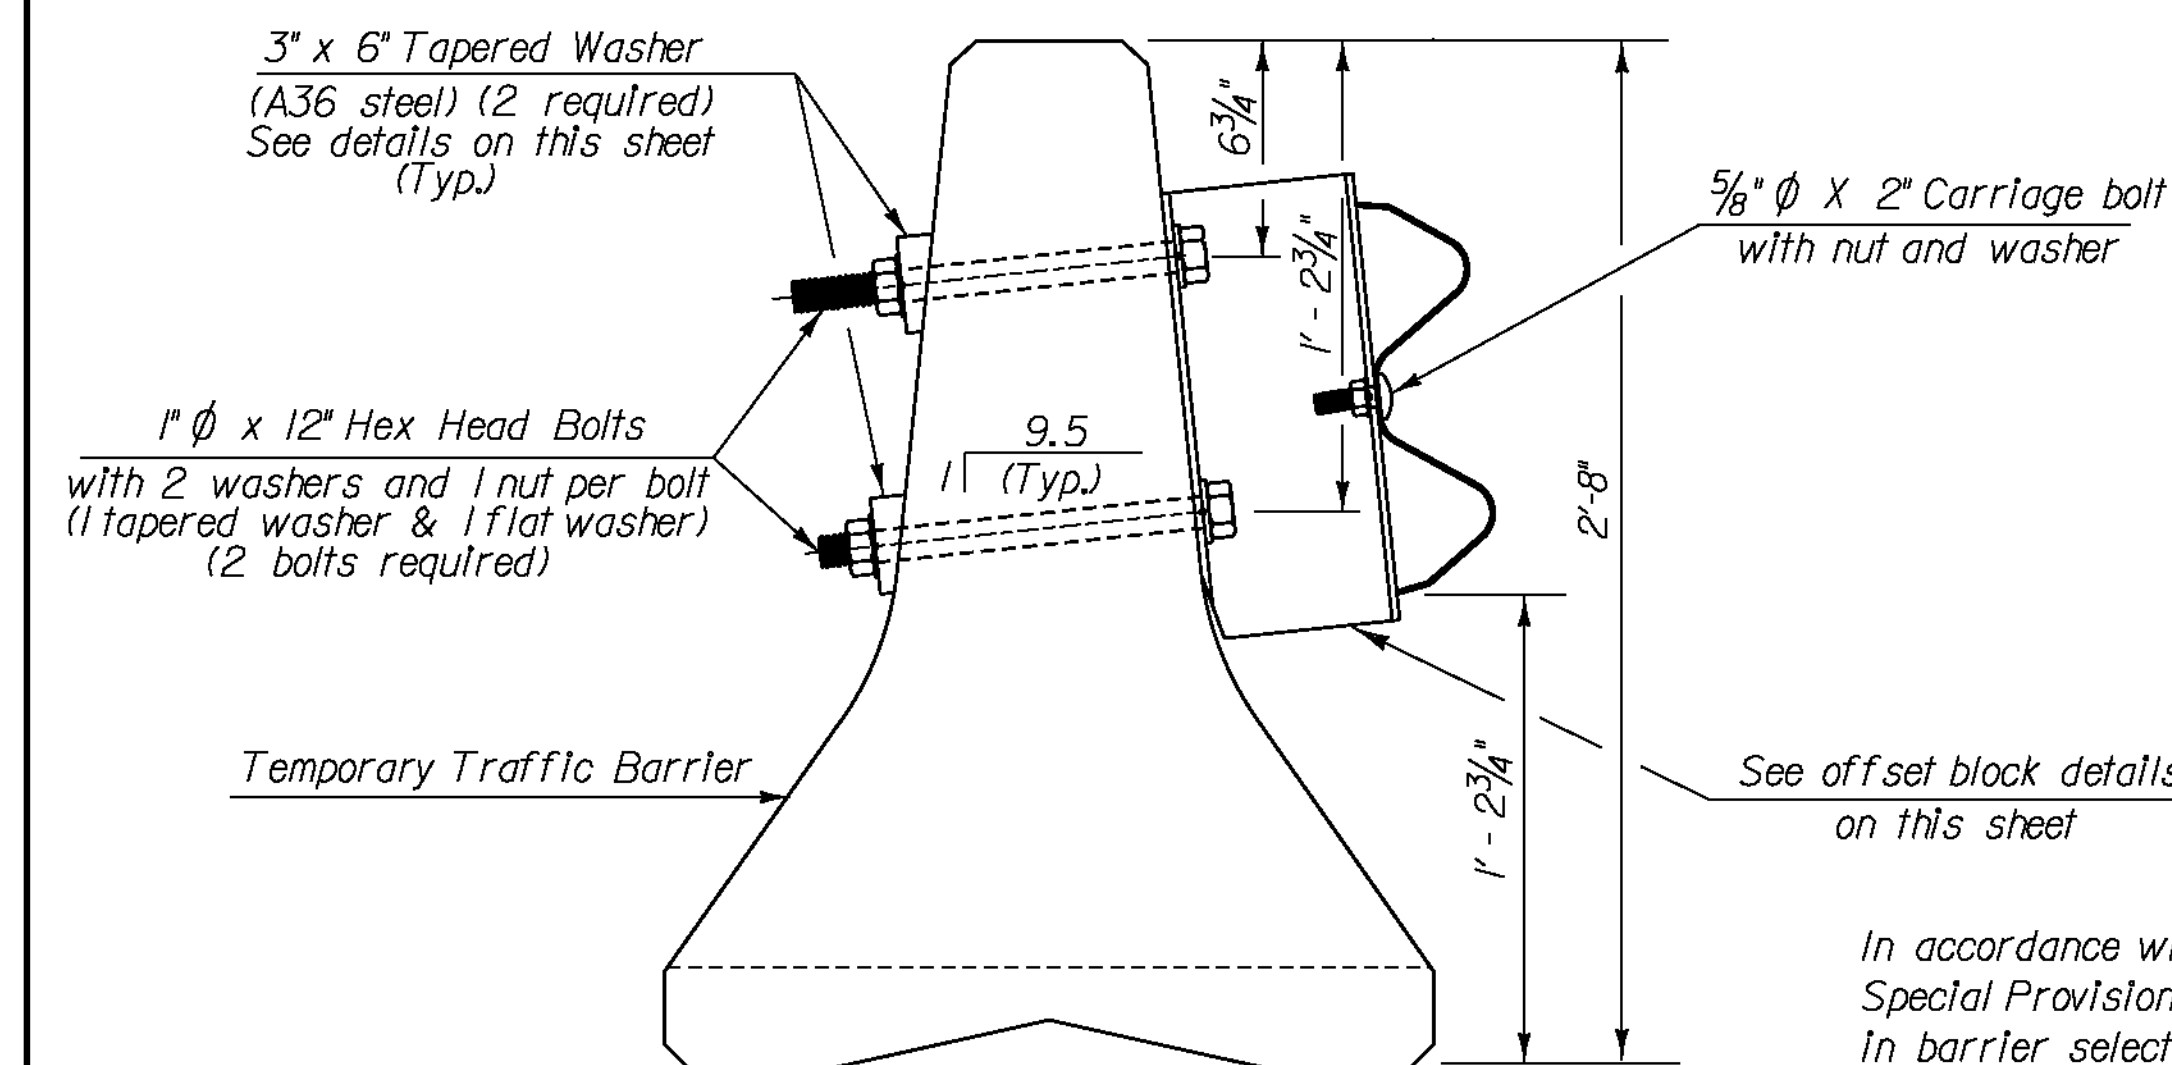

SECTION B-B

$1" = 6"$

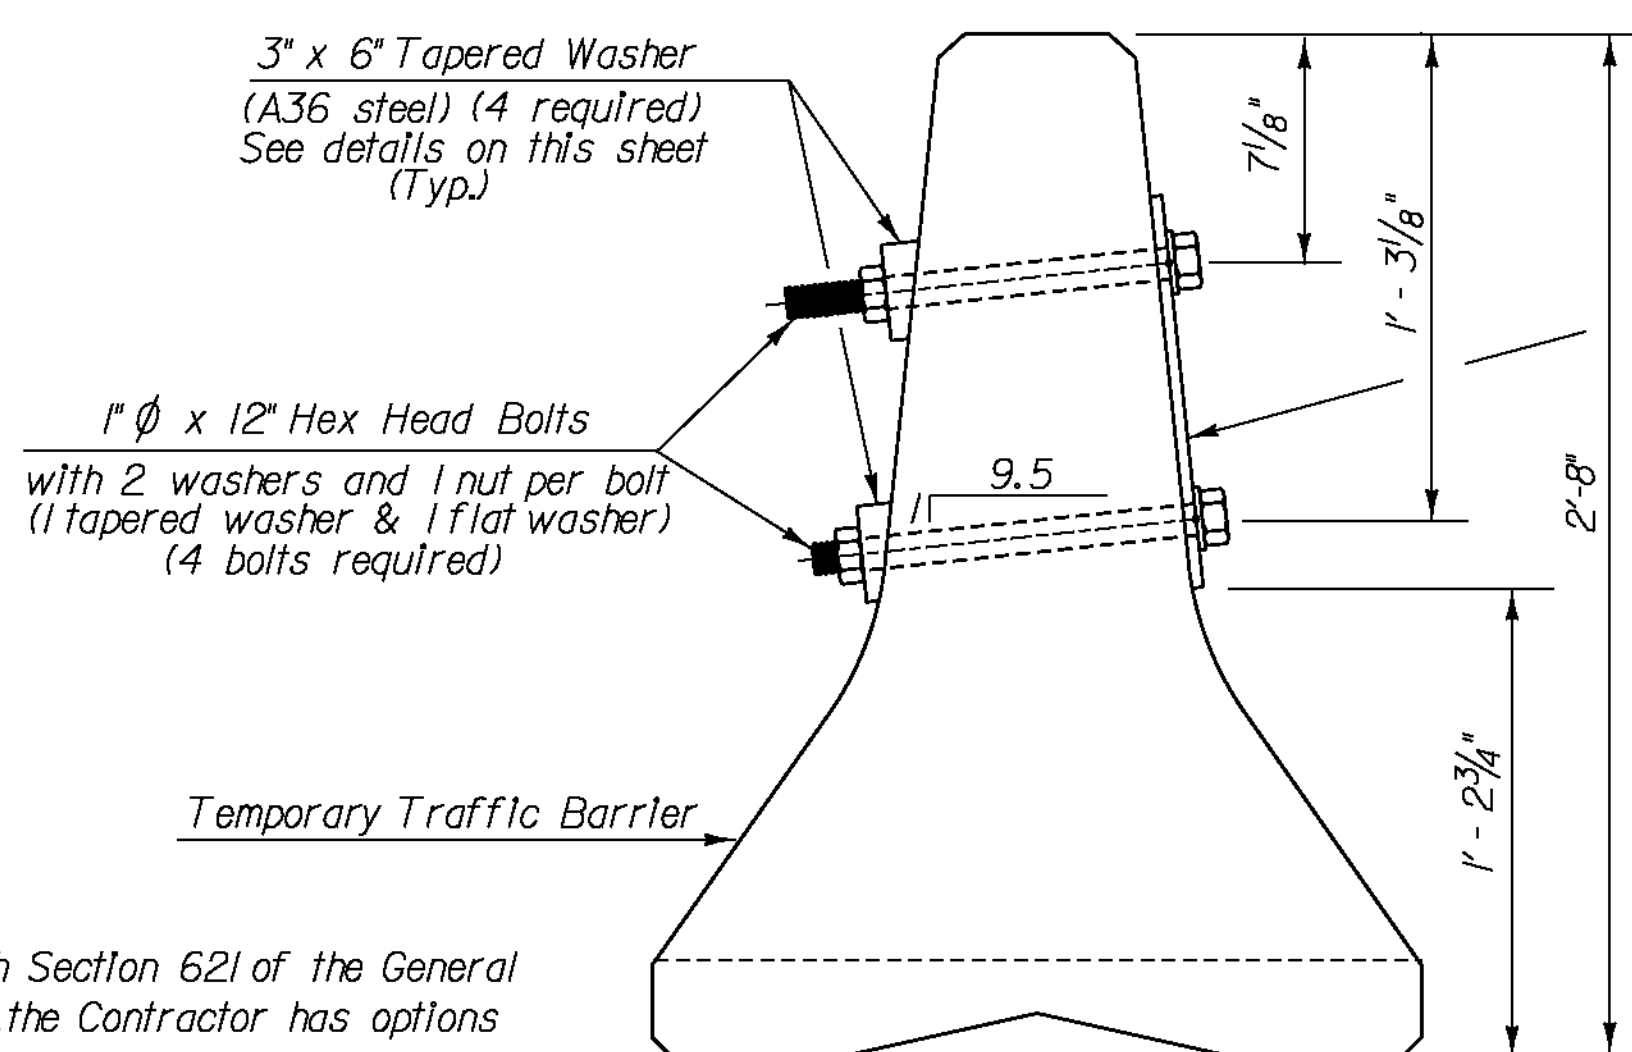

SECTION A-A

PROJECT NAME: WATERFORD - ST. JOHNSBURY
PROJECT NUMBER: IM MEMB(32)

FILE NAME: s11a298rail.dgn
PROJECT LEADER: JPB
DESIGNED BY: VTRANS
BARRIER RAIL DETAILS

PLOT DATE: 3/15/2012
DRAWN BY: VTRANS
CHECKED BY: VTRANS
SHEET 13 OF 43