




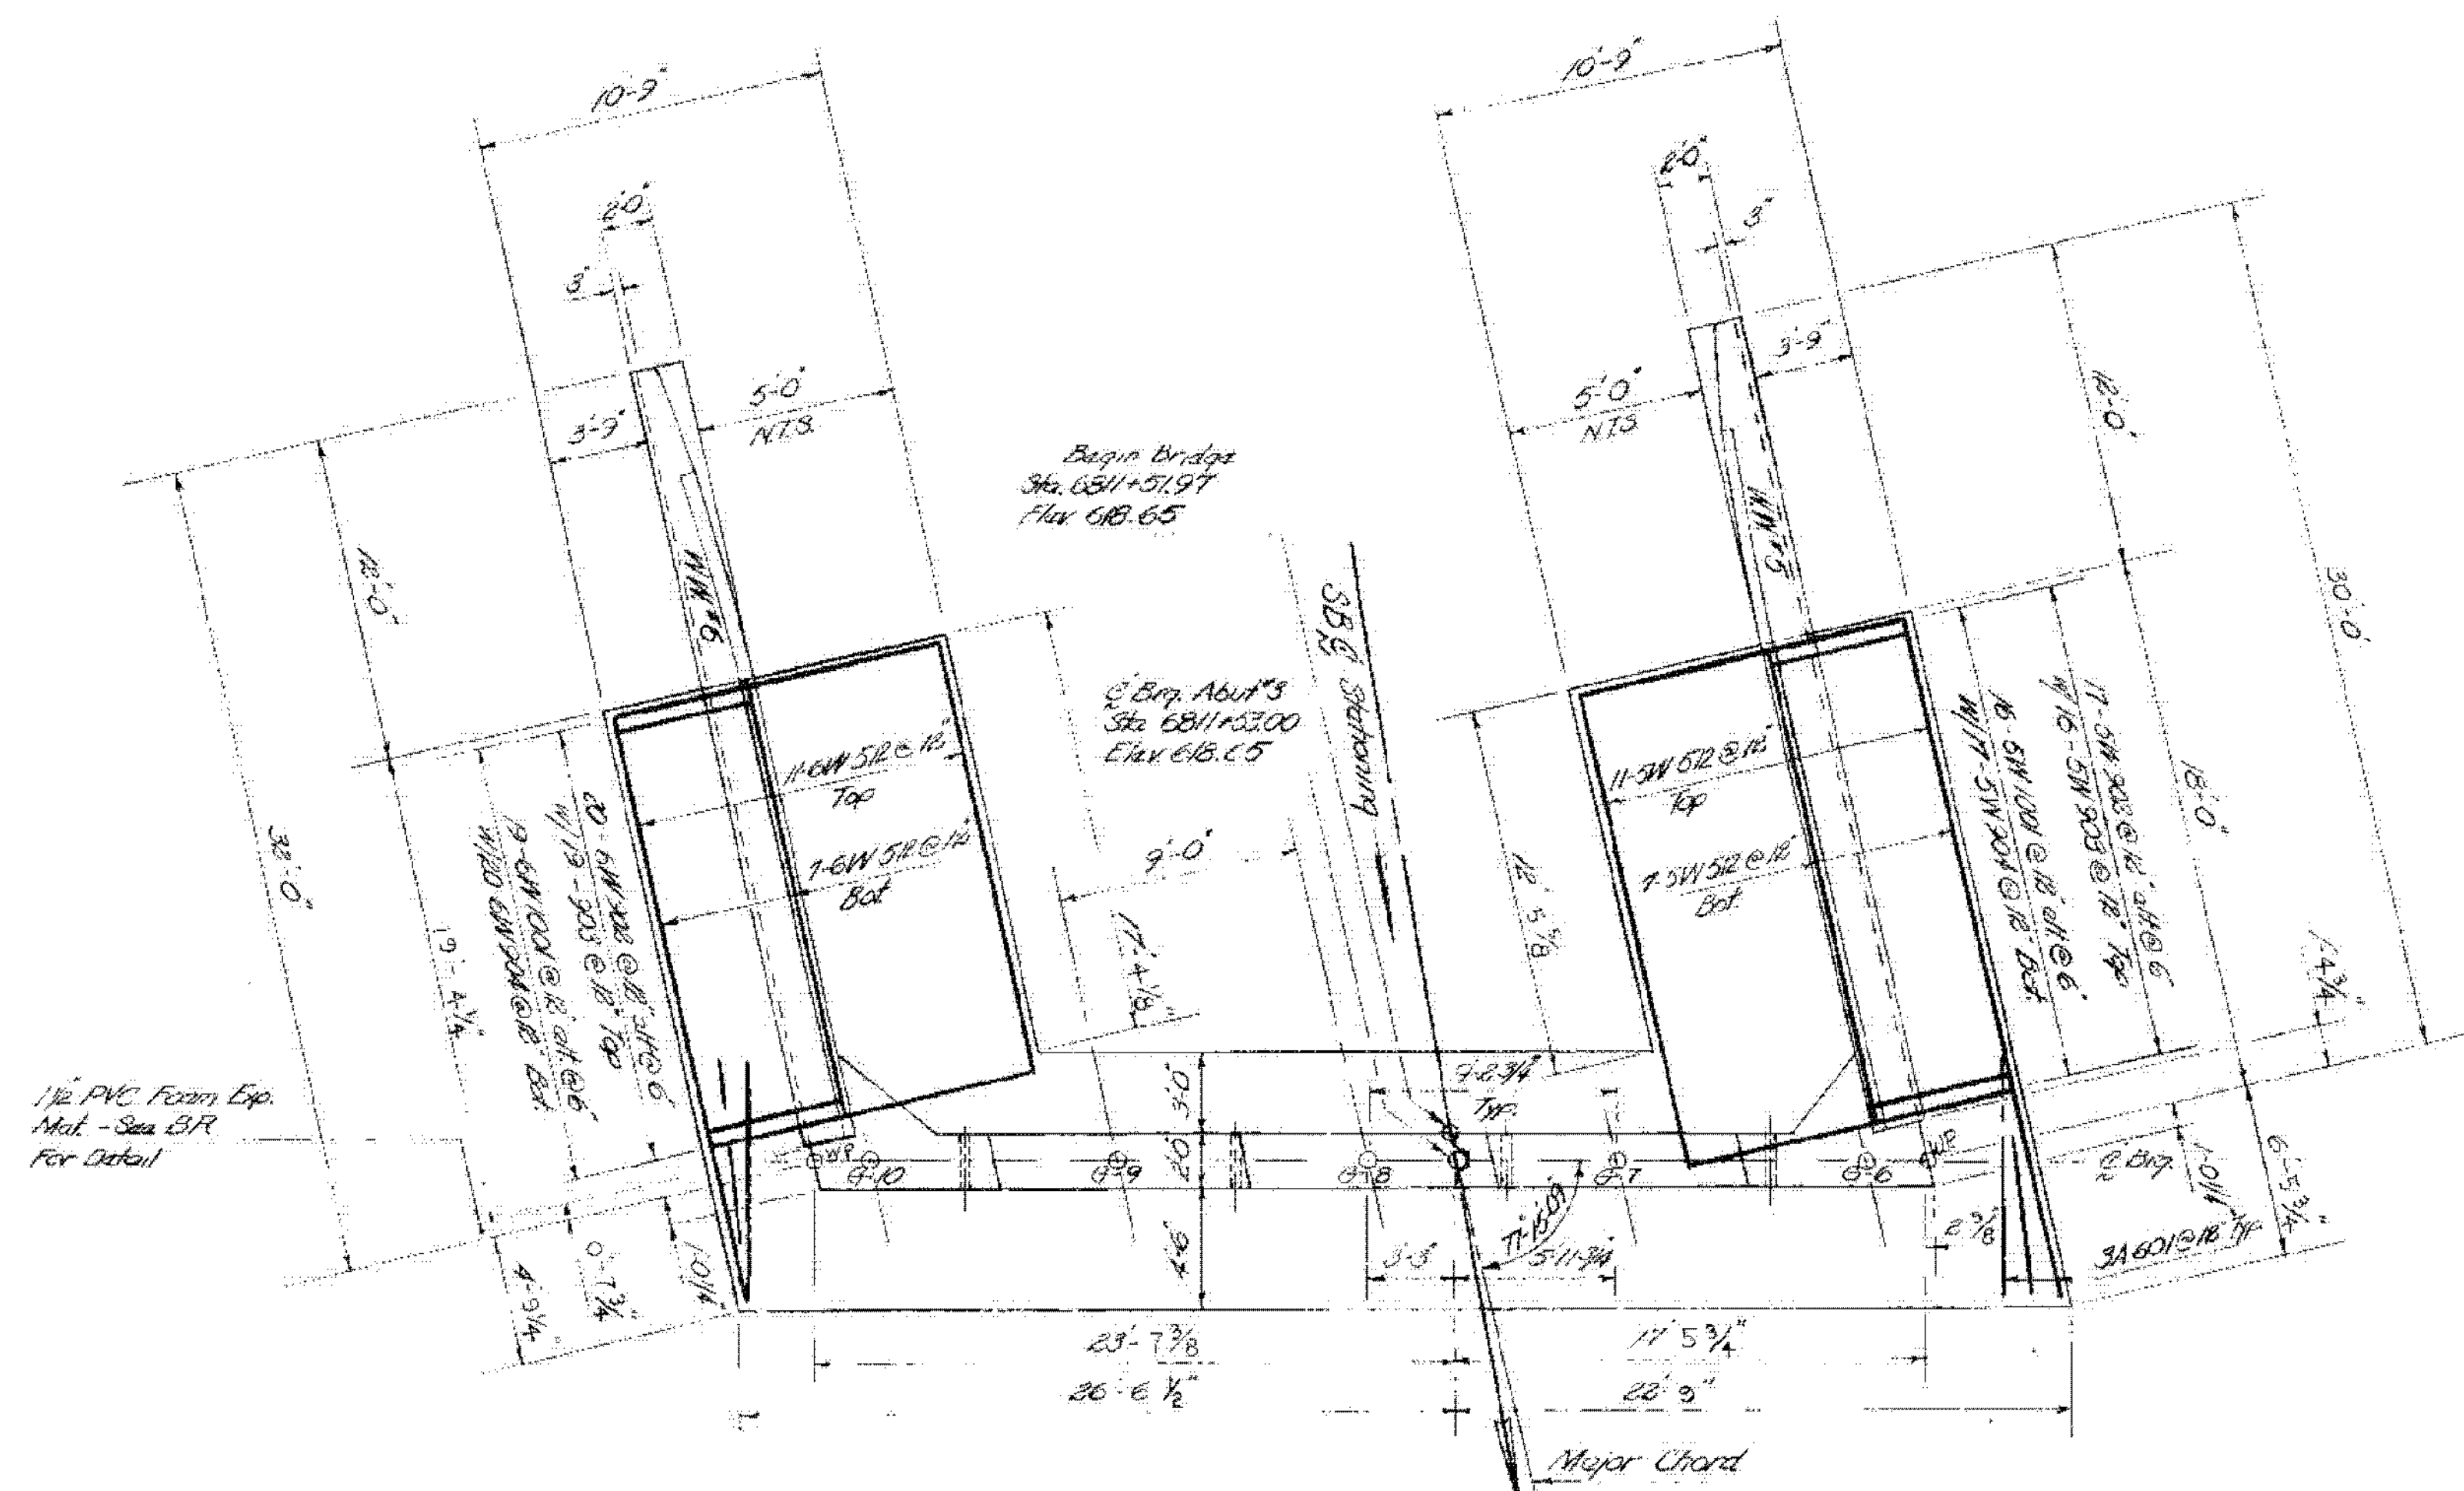


ABUTMENT NO. 3 PLAN
Scale 3/16" = 1'-0"

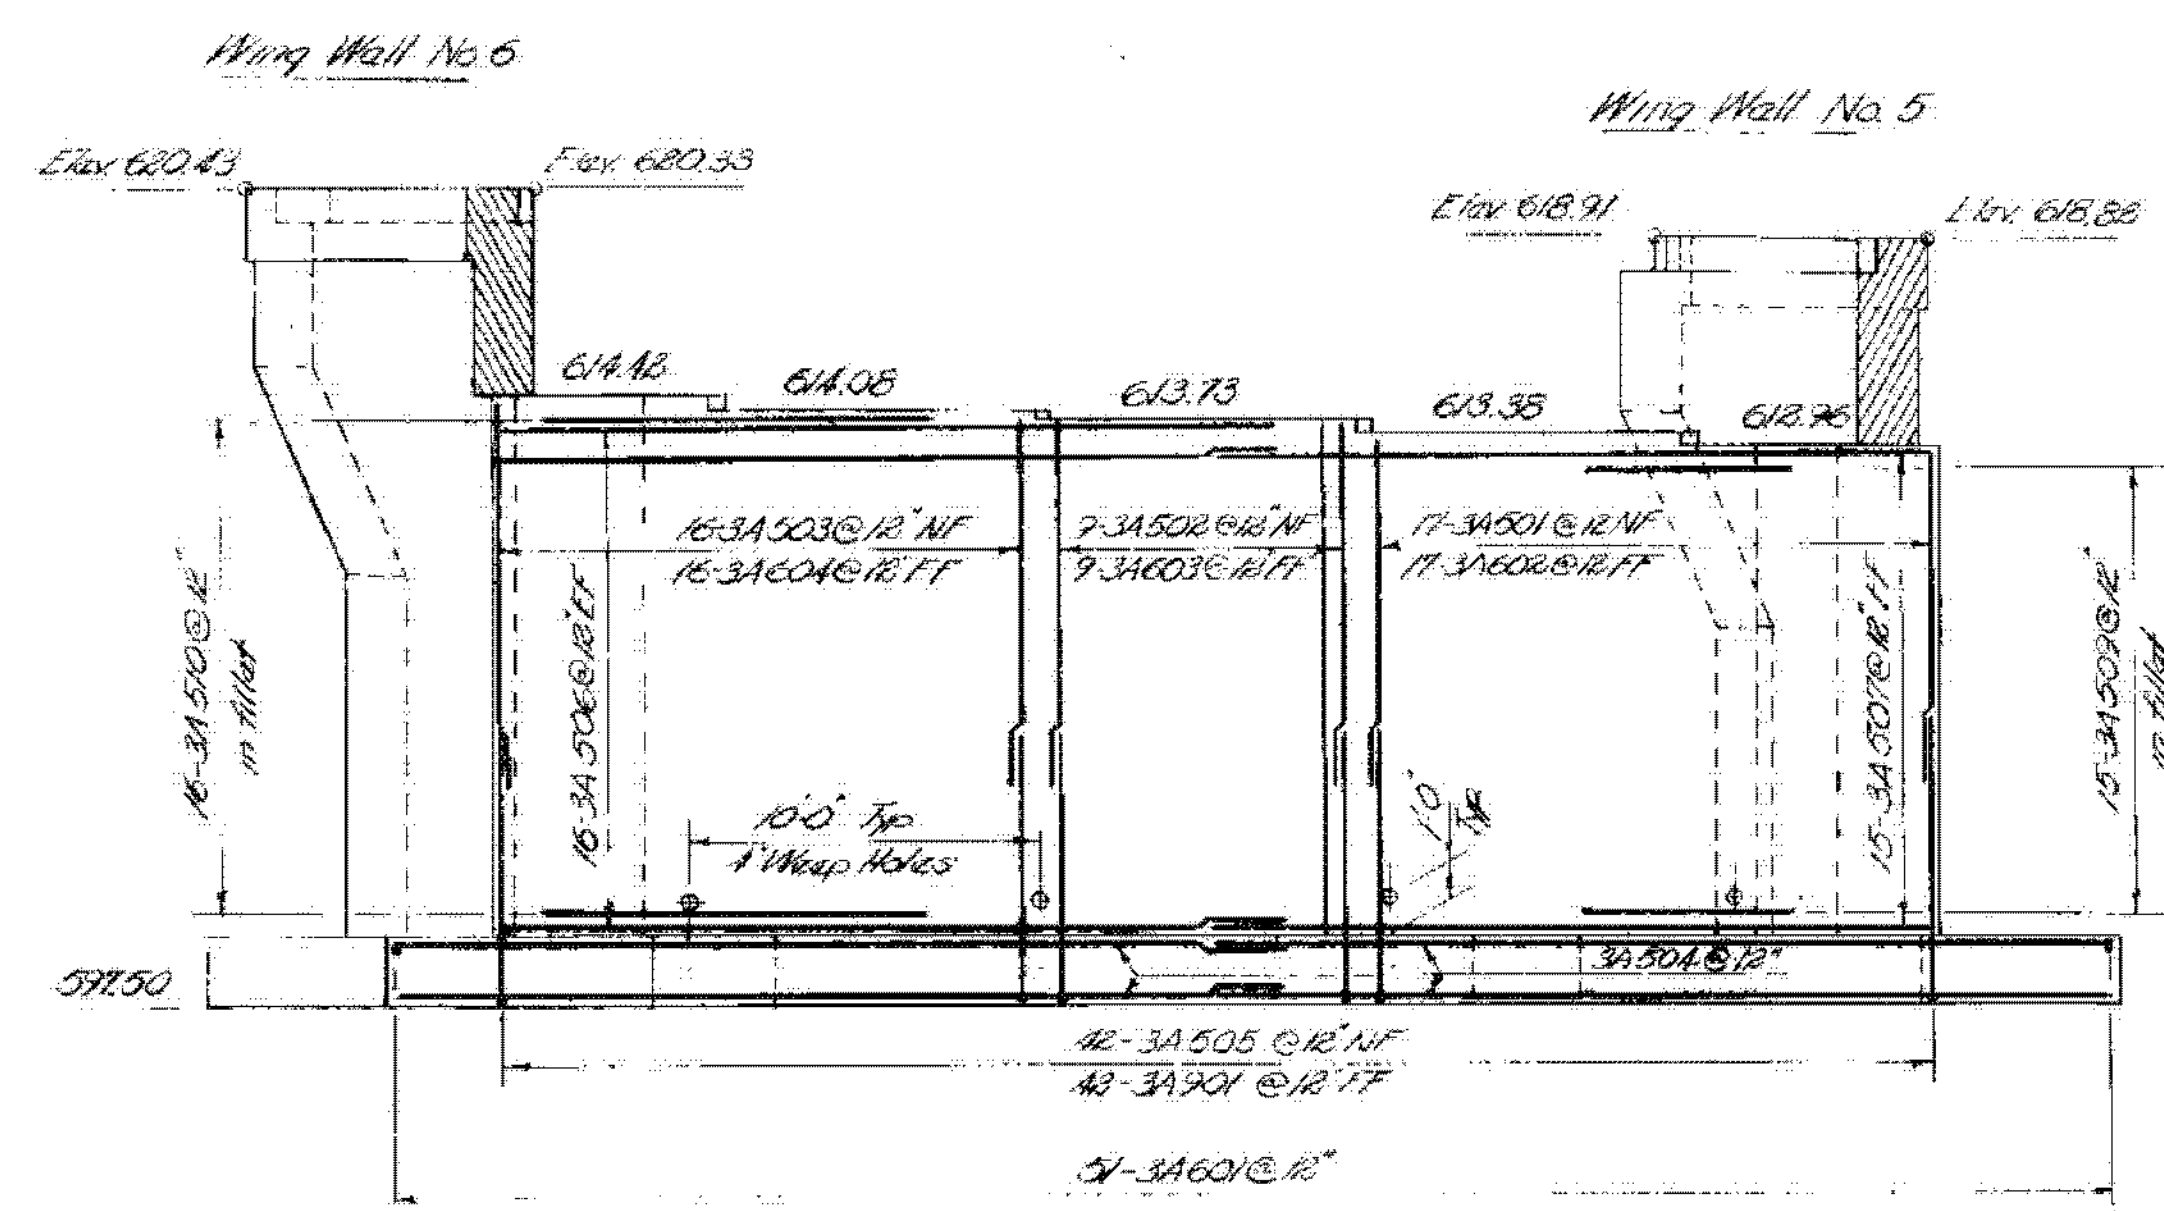


ABUTMENT NO. 3 ELEV
Scale 3/16" = 1'-0"

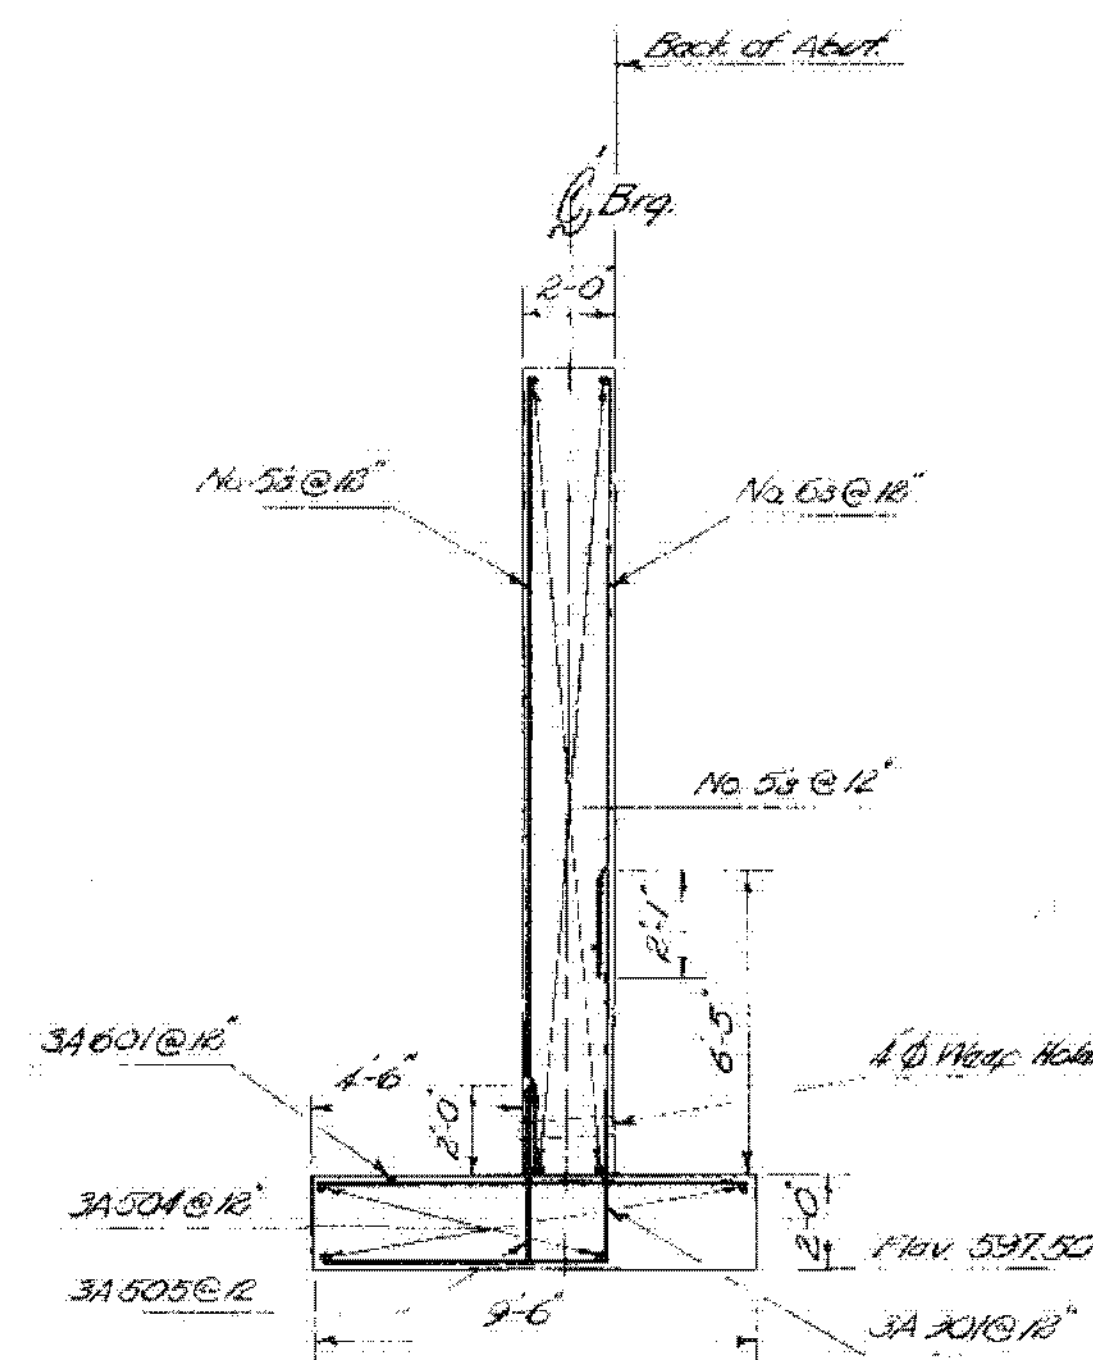


TYPICAL SECTION ABUT. NO. 3
Scale 1/4" = 1'-0"

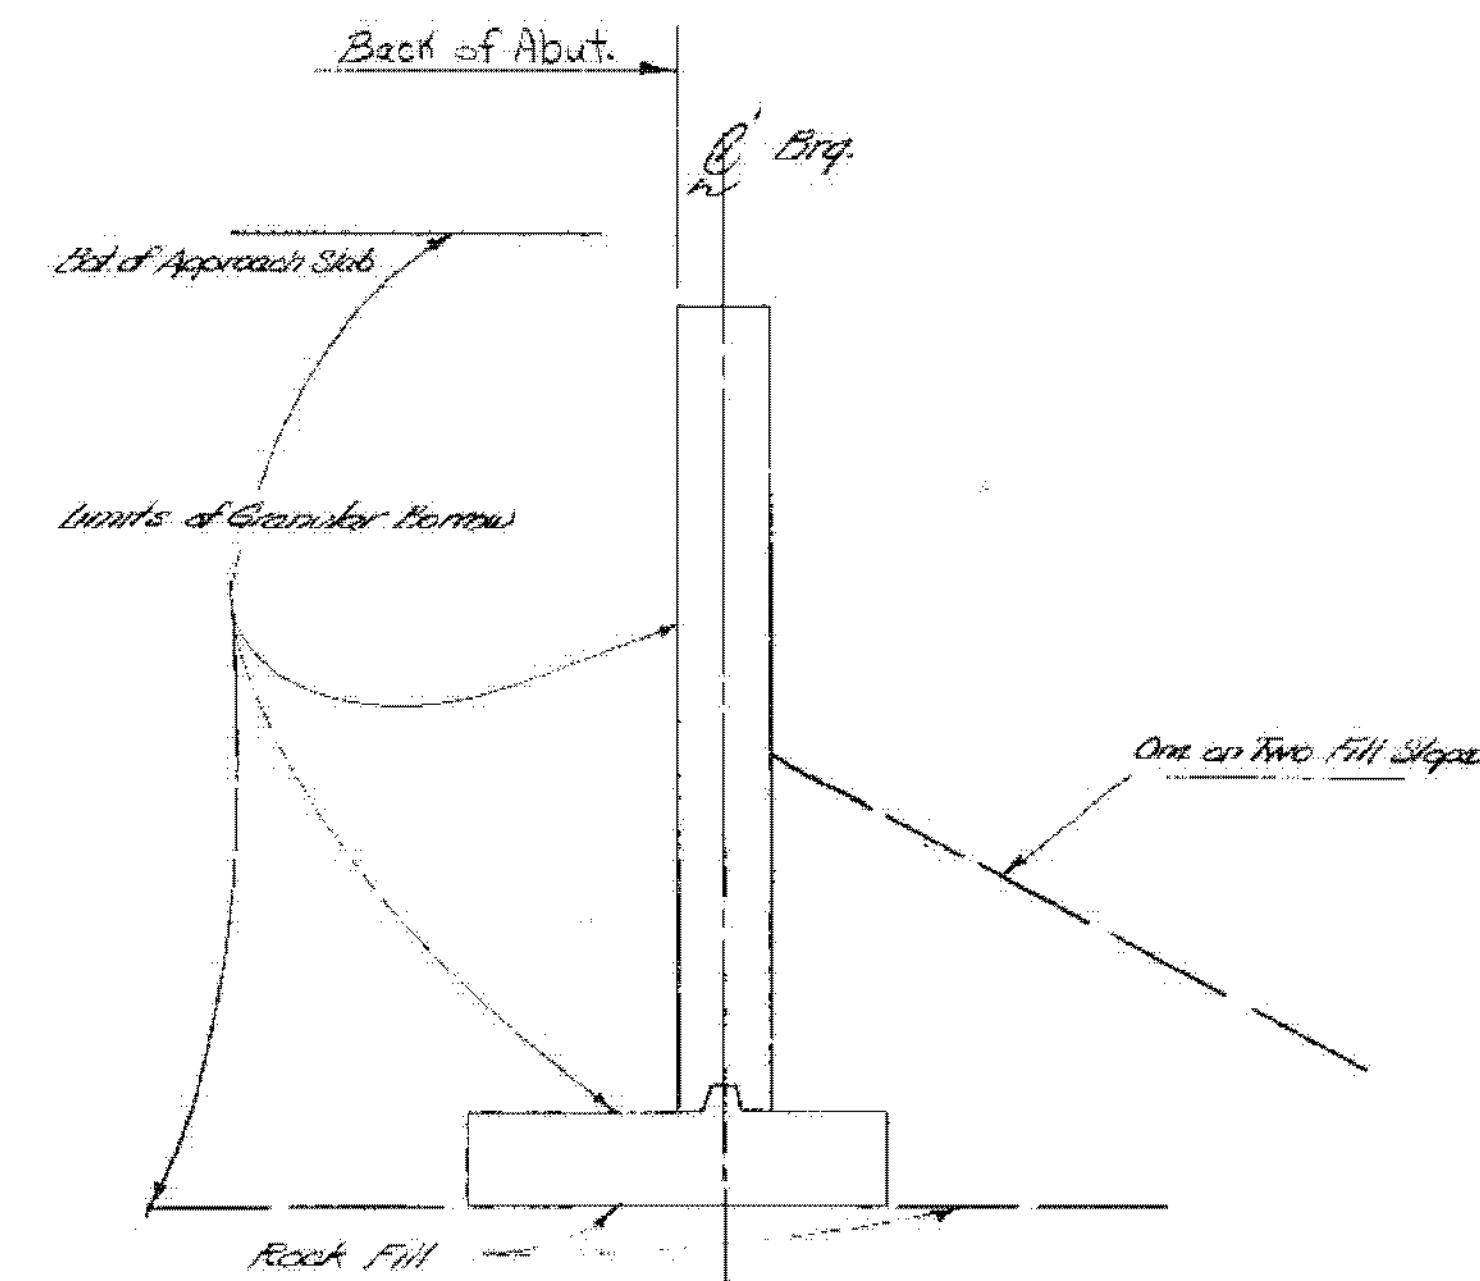

TYPICAL SECTION ABUTS. NO. 1 and 3
Scale NTS

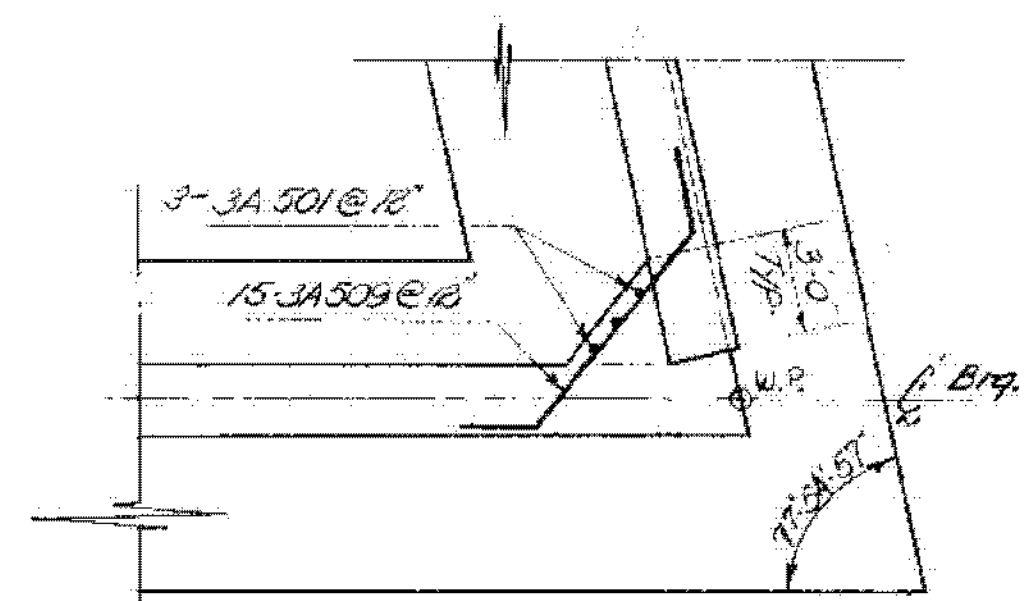

ABUT. NO. 3 Corner Detail - left
Scale 3/16" = 1'-0"

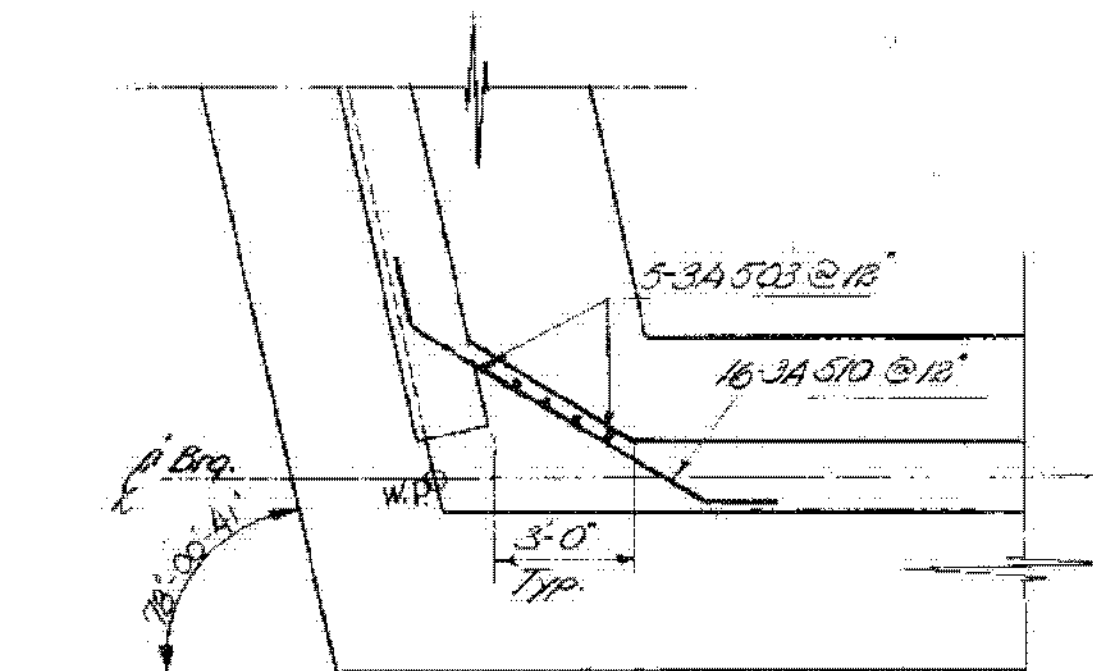

ABUT. NO. 3 Corner Detail - right
Scale 3/16" = 1'-0"

1-91 BRIDGES 81N&S
WATERFORD - ST. JOHNSBURY
IM MEMB(32)
SHEET 22 OF 43
FOR REFERENCE ONLY

STATE OF VERMONT DEPARTMENT OF HIGHWAYS

TOWN OF WATERFORD	Bridge No. 4
HIGHWAY NO. 129	Log Sta. 6812+0
INT. RTE. 91 NB & SB over Flamps 9 to E	
NB Abutment # 3	
Designed by N. Dambeth	Drawn by C. Witham
Checked by J. R. BURNETT date 3-17-76	Bridge Design Supervisor R. Haupt date 3-76
PROJECT Barnat - St. Johnsbury	PROJECT NO. LK1W-2(59)
Bridge Sheet No. BR 414	Sheet 119 of 358

ABUTMENT DIMENSIONS
REVISION 12/8/76