


# TYPICAL PAVEMENT MARKINGS

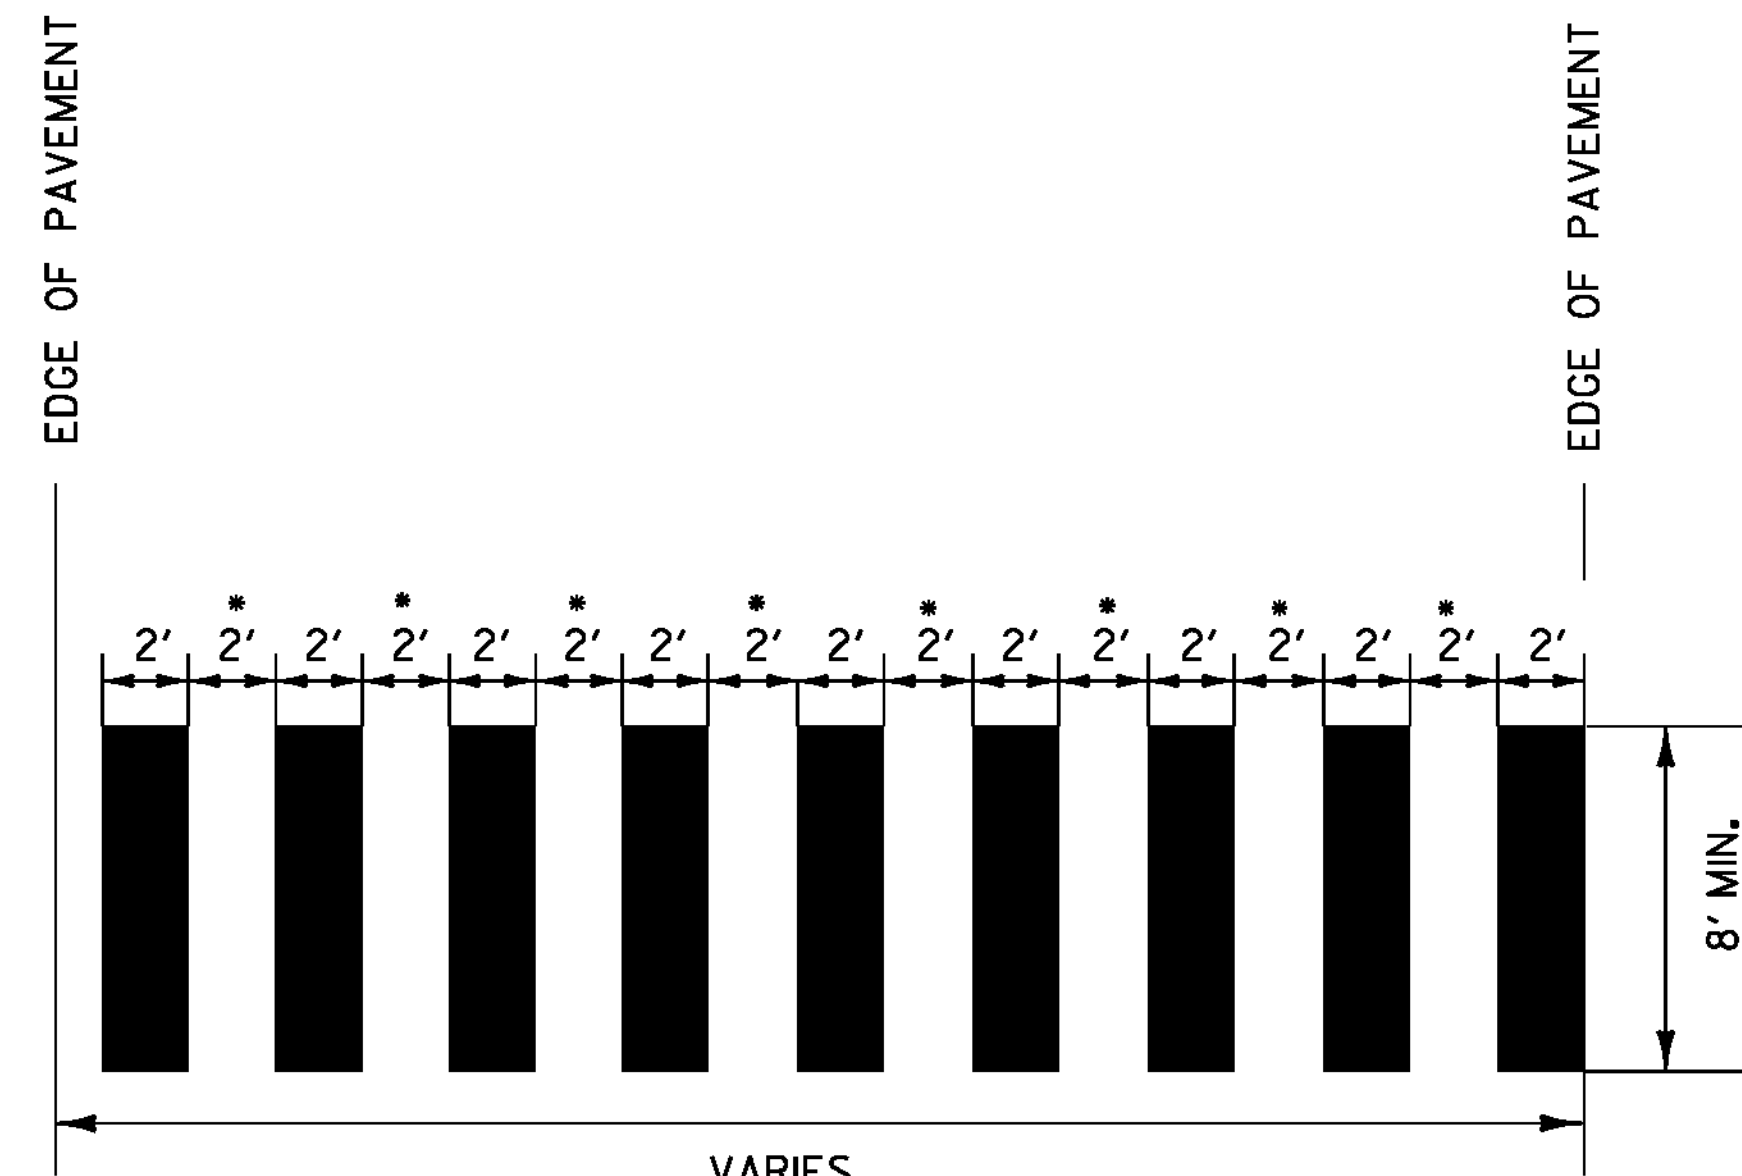


• ADJUST SPACING (12"-24") TO AVOID WHEEL PATHS

## BLOCK PATTERN CROSSWALK DETAIL




## STOP BAR DETAIL




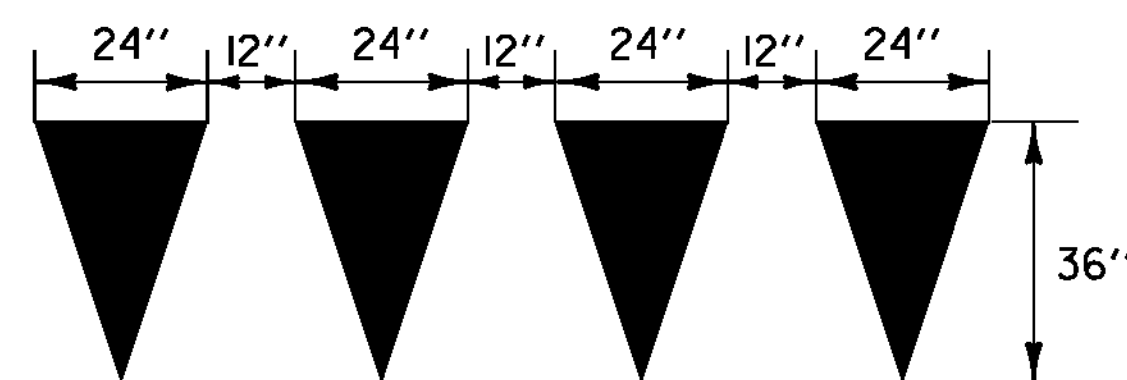


## YIELD LINE DETAILS

TO BE INSTALLED ONLY AT THE  
DIRECTION OF THE ENGINEER  
TO BE PAID AS ONE LETTER  
OR SYMBOL PER TRIANGLE

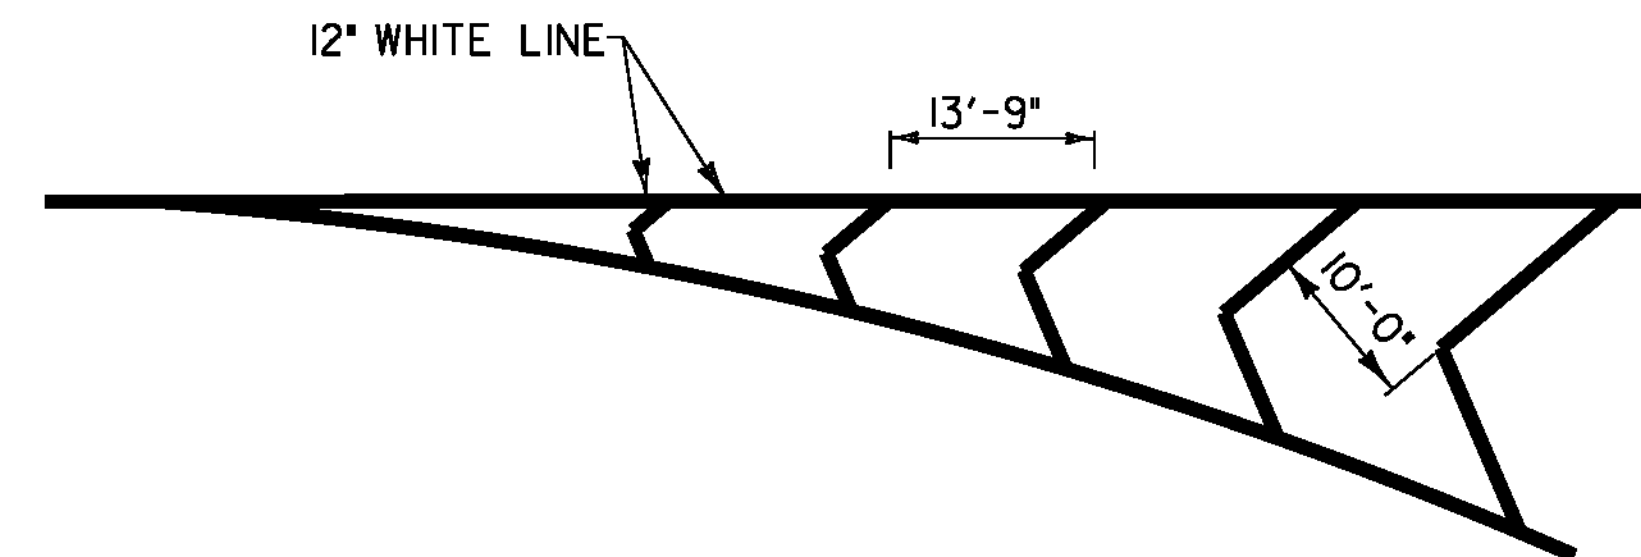


## CHEVRON GORE MARKING DETAIL

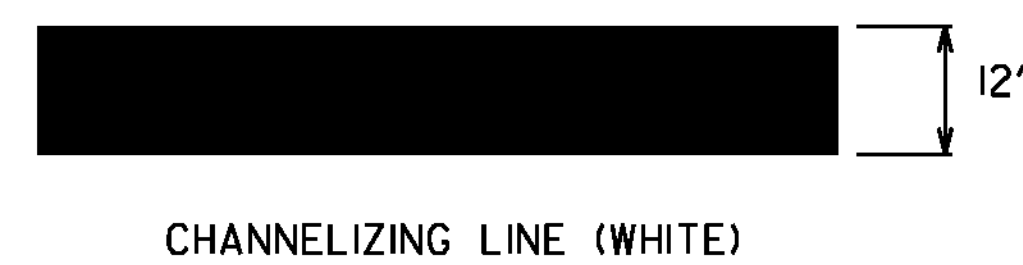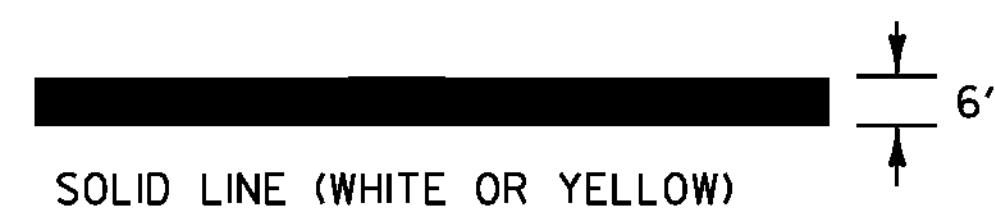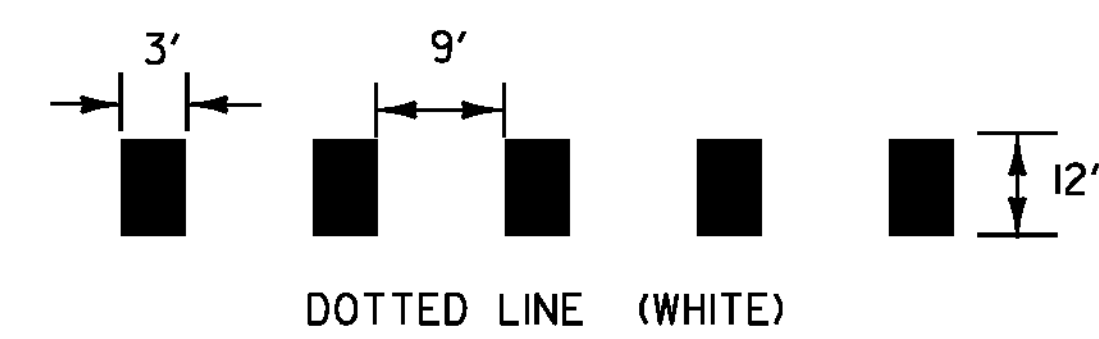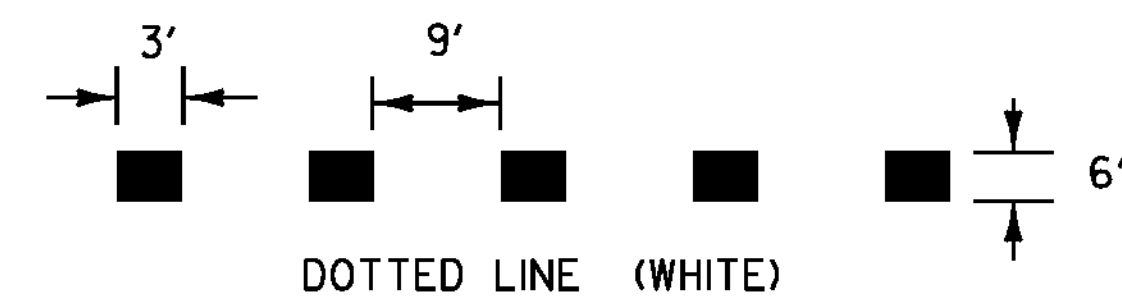

TYPICAL TWO-WAY RAMP CENTERLINE MARKING

## PAVEMENT MARKING LINE DETAILS

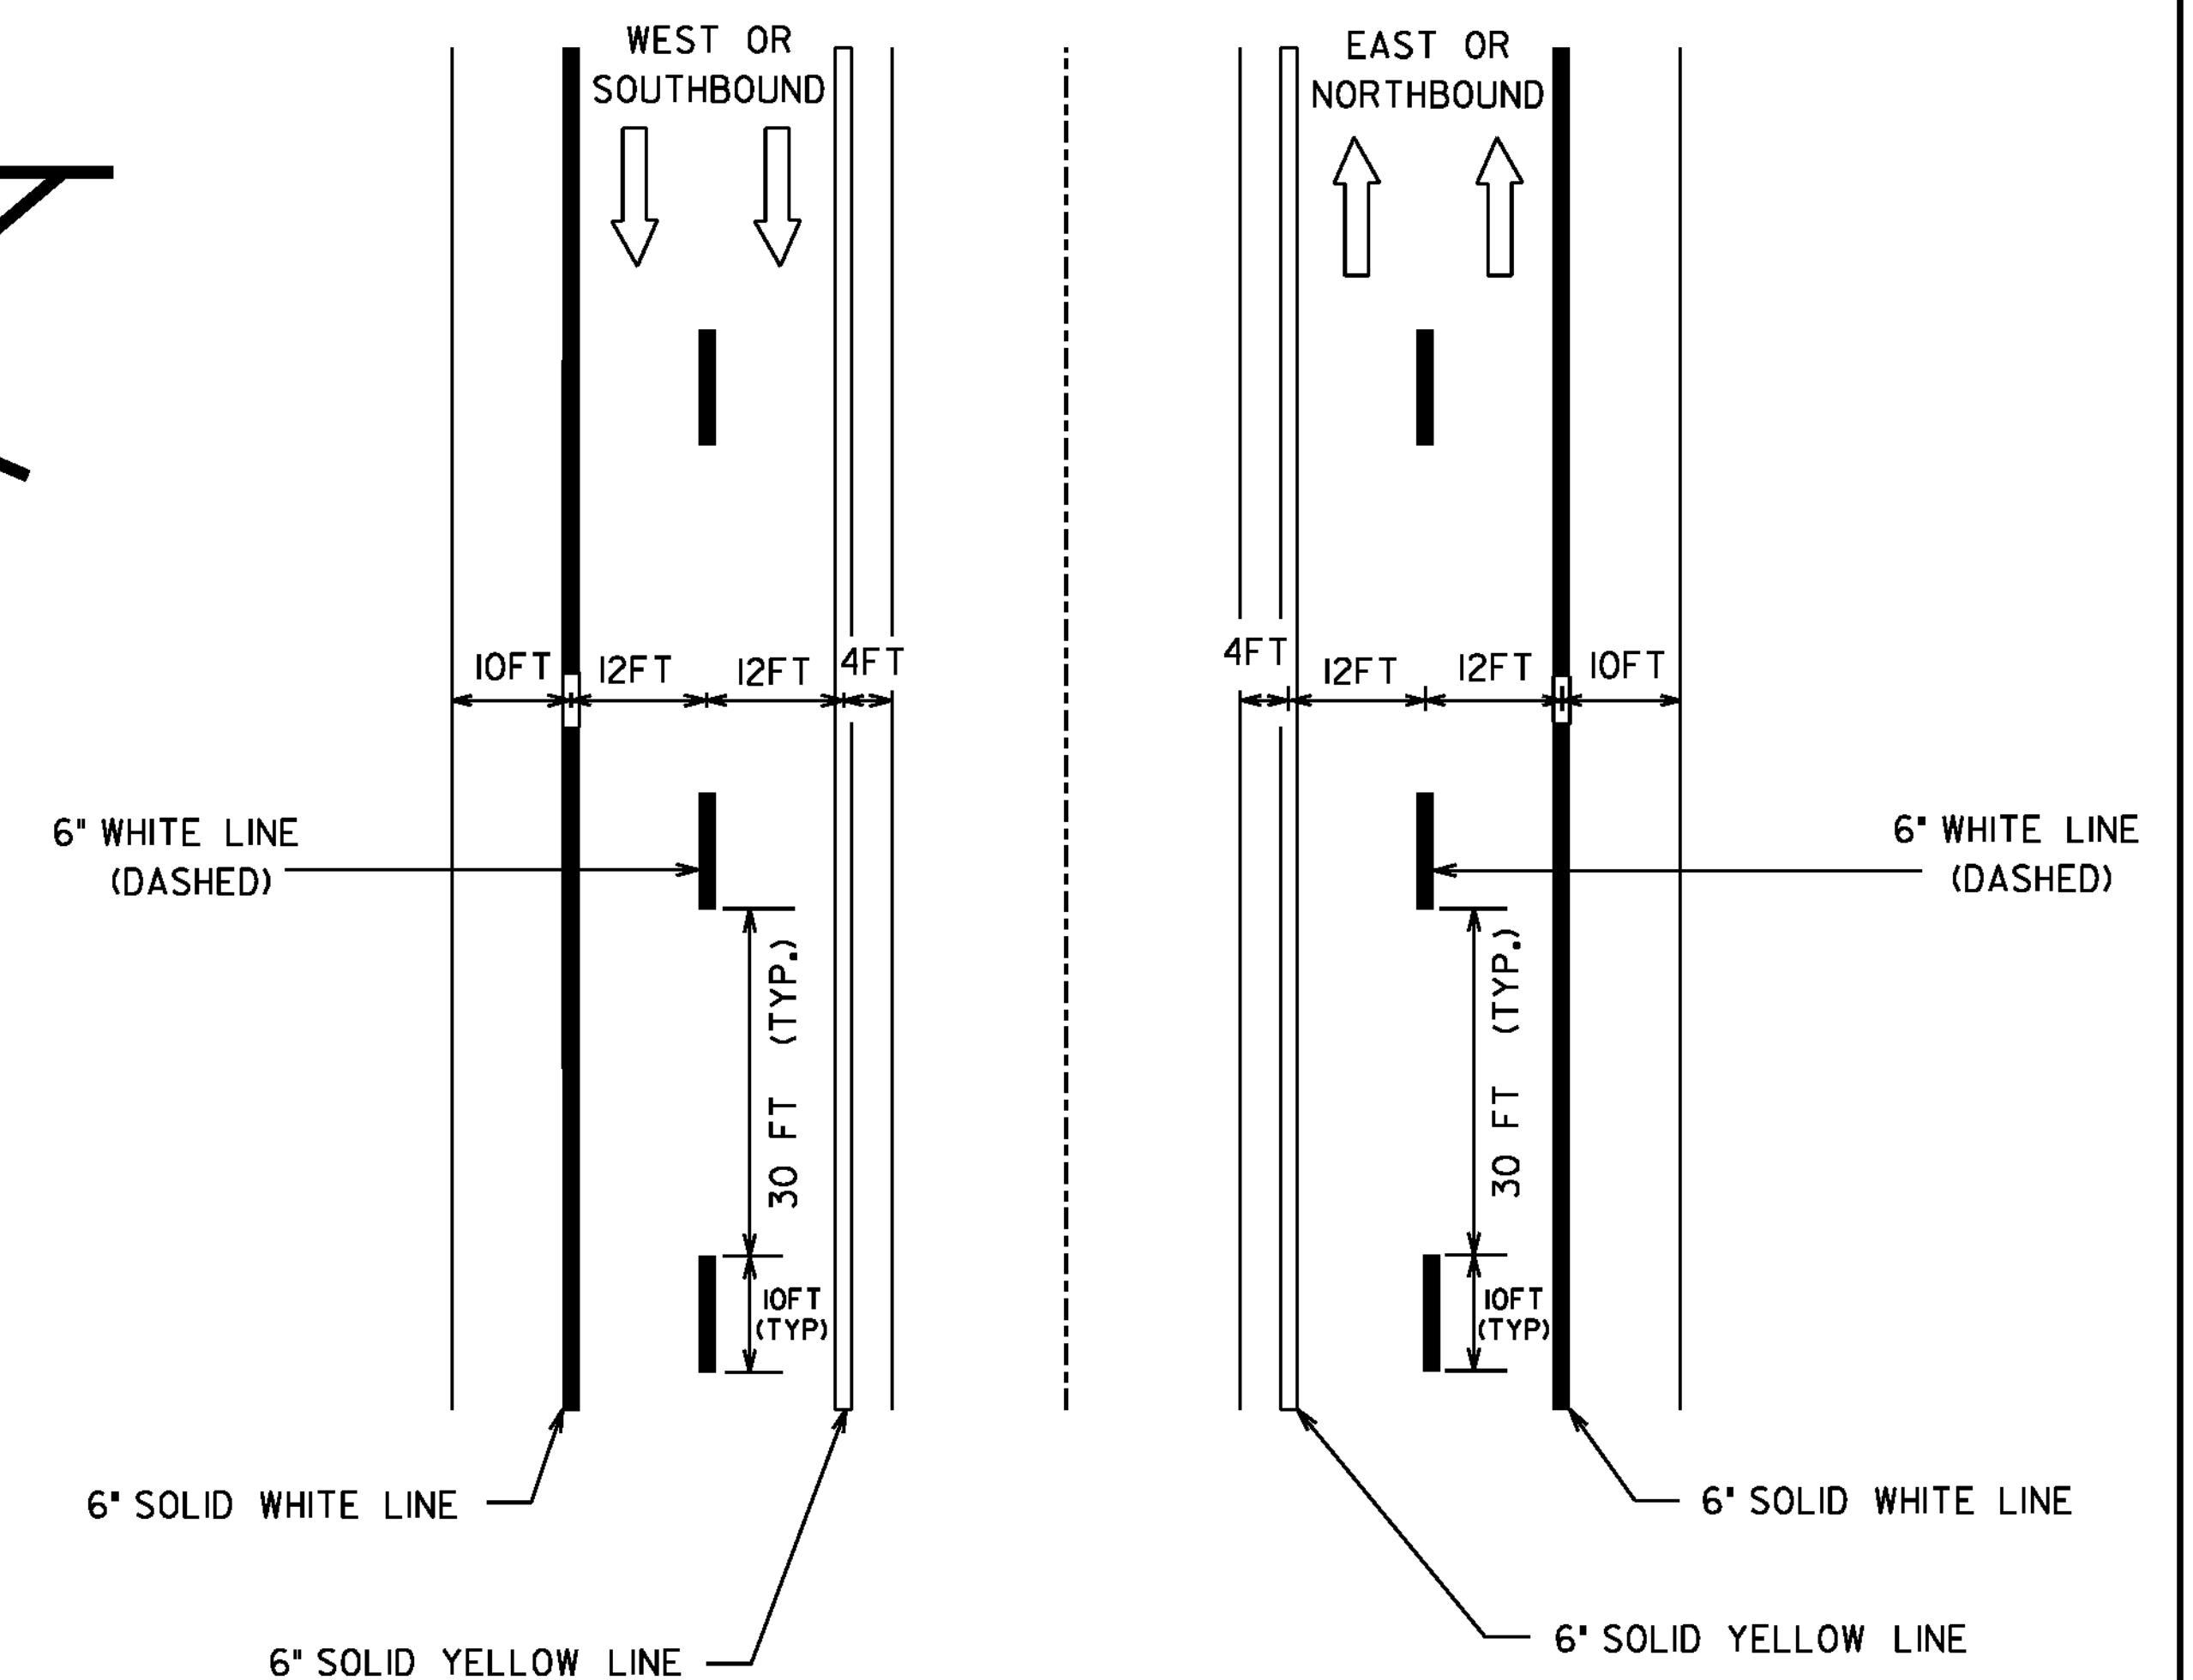

## TYPICAL MAINLINE MARKING PLAN

NOT TO SCALE

**TYPICAL PAVEMENT  
MARKINGS SHEET 2**

|                                |                        |
|--------------------------------|------------------------|
| PROJECT NAME: STATEWIDE        |                        |
| PROJECT NUMBER: IMG MARK (I12) |                        |
| FILE NAME: I1k274.dgn          | PLOT DATE: 25-JAN-2012 |
| PROJECT LEADER: A GAMBLE       | DRAWN BY: KAS          |
| IPARM FLIE: 11k274pm2.i        | SHEET 4 OF 29          |