



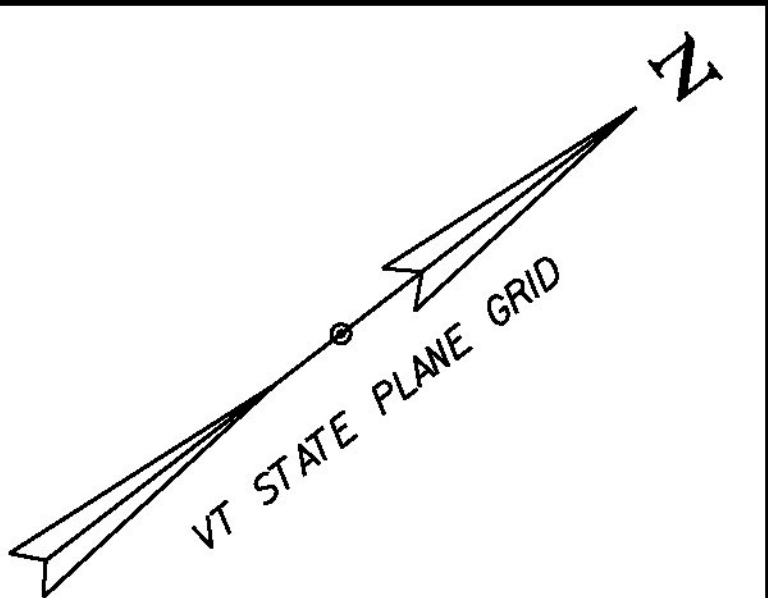

MATCHLINE STA 16+50


RAMP C LAYOUT I

SCALE 1" = 20'-0"
20 0 20

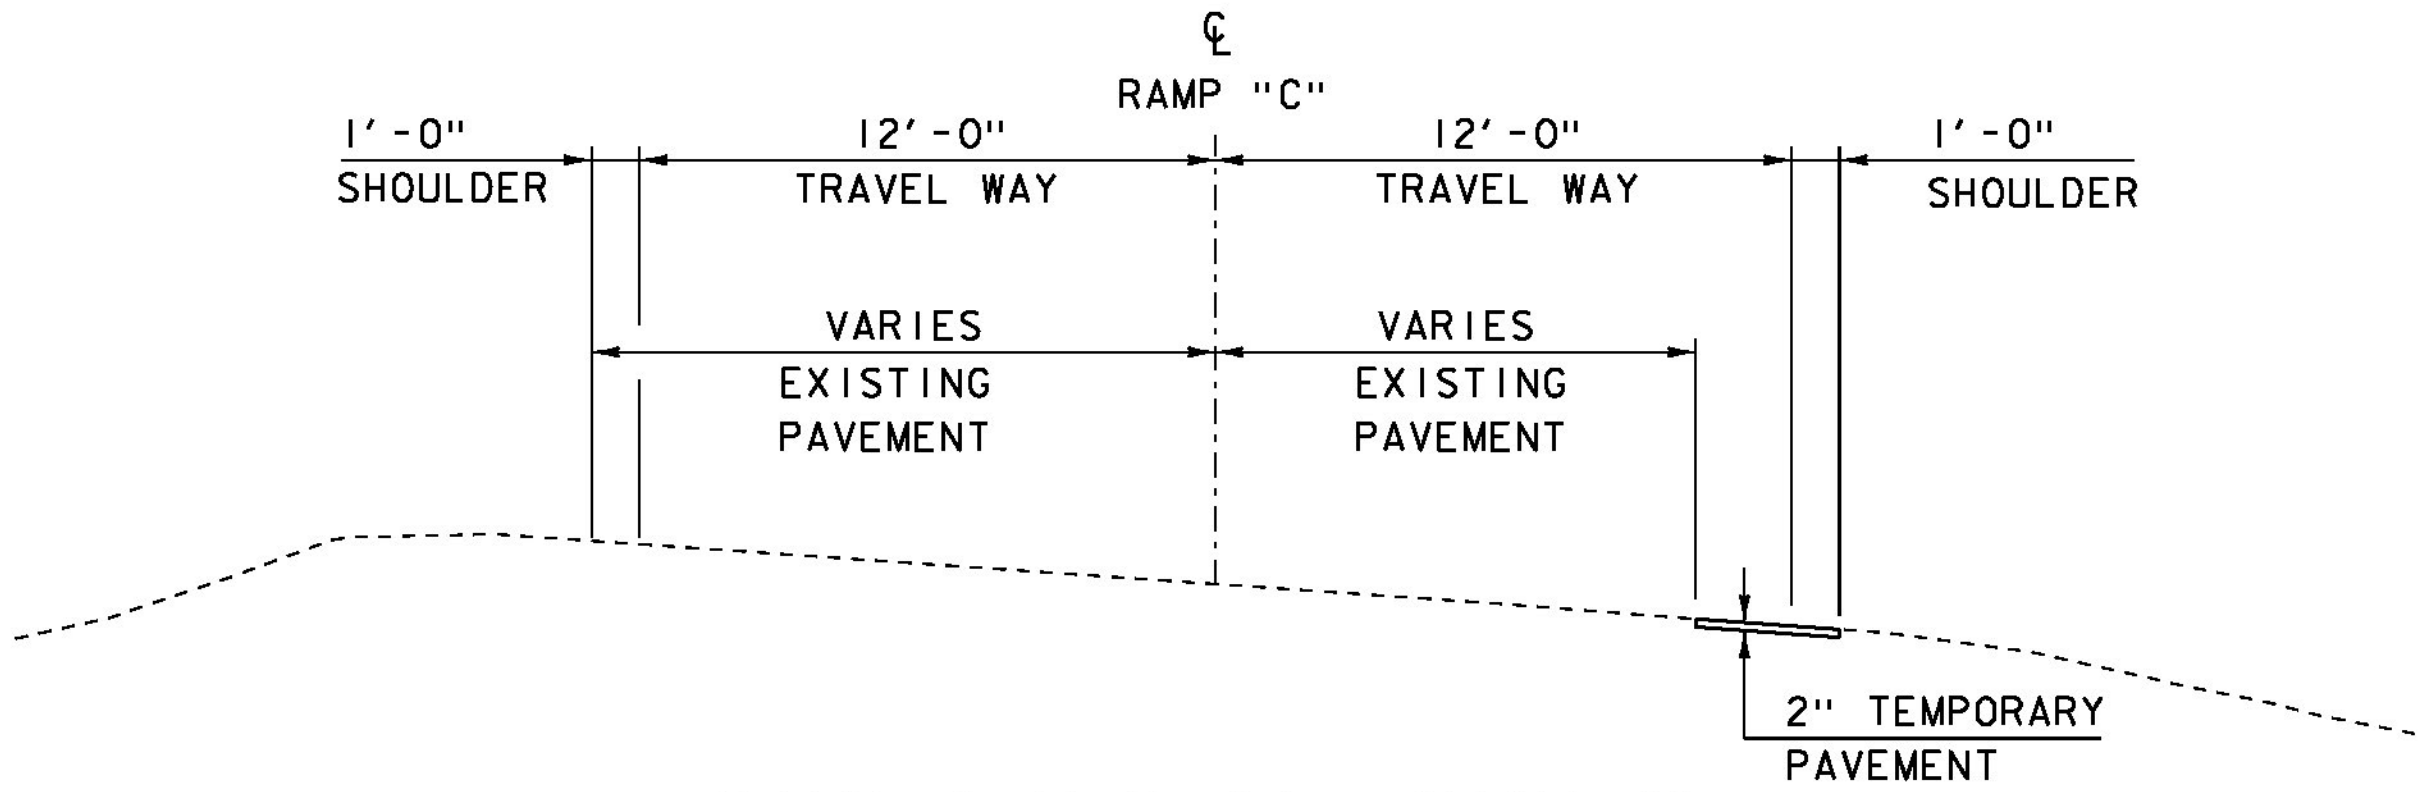

RAMP C TYPICAL SECTION

SCALE: 1/4" = 1'-0"

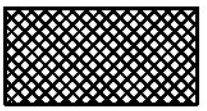

AREA OF TEMPORARY EXPANSION

PROJECT NAME: HARTFORD
PROJECT NUMBER: IM 09I-2(79)

FILE NAME: sl2al32rampc.dgn	PLOT DATE: 15-DEC-2014
PROJECT LEADER: K. HIGGINS	DRAWN BY: J. SALVATORI
DESIGNED BY: J. SALVATORI	CHECKED BY: -----
RAMP C TEMPORARY EXPANSION I	SHEET 40 OF 166