



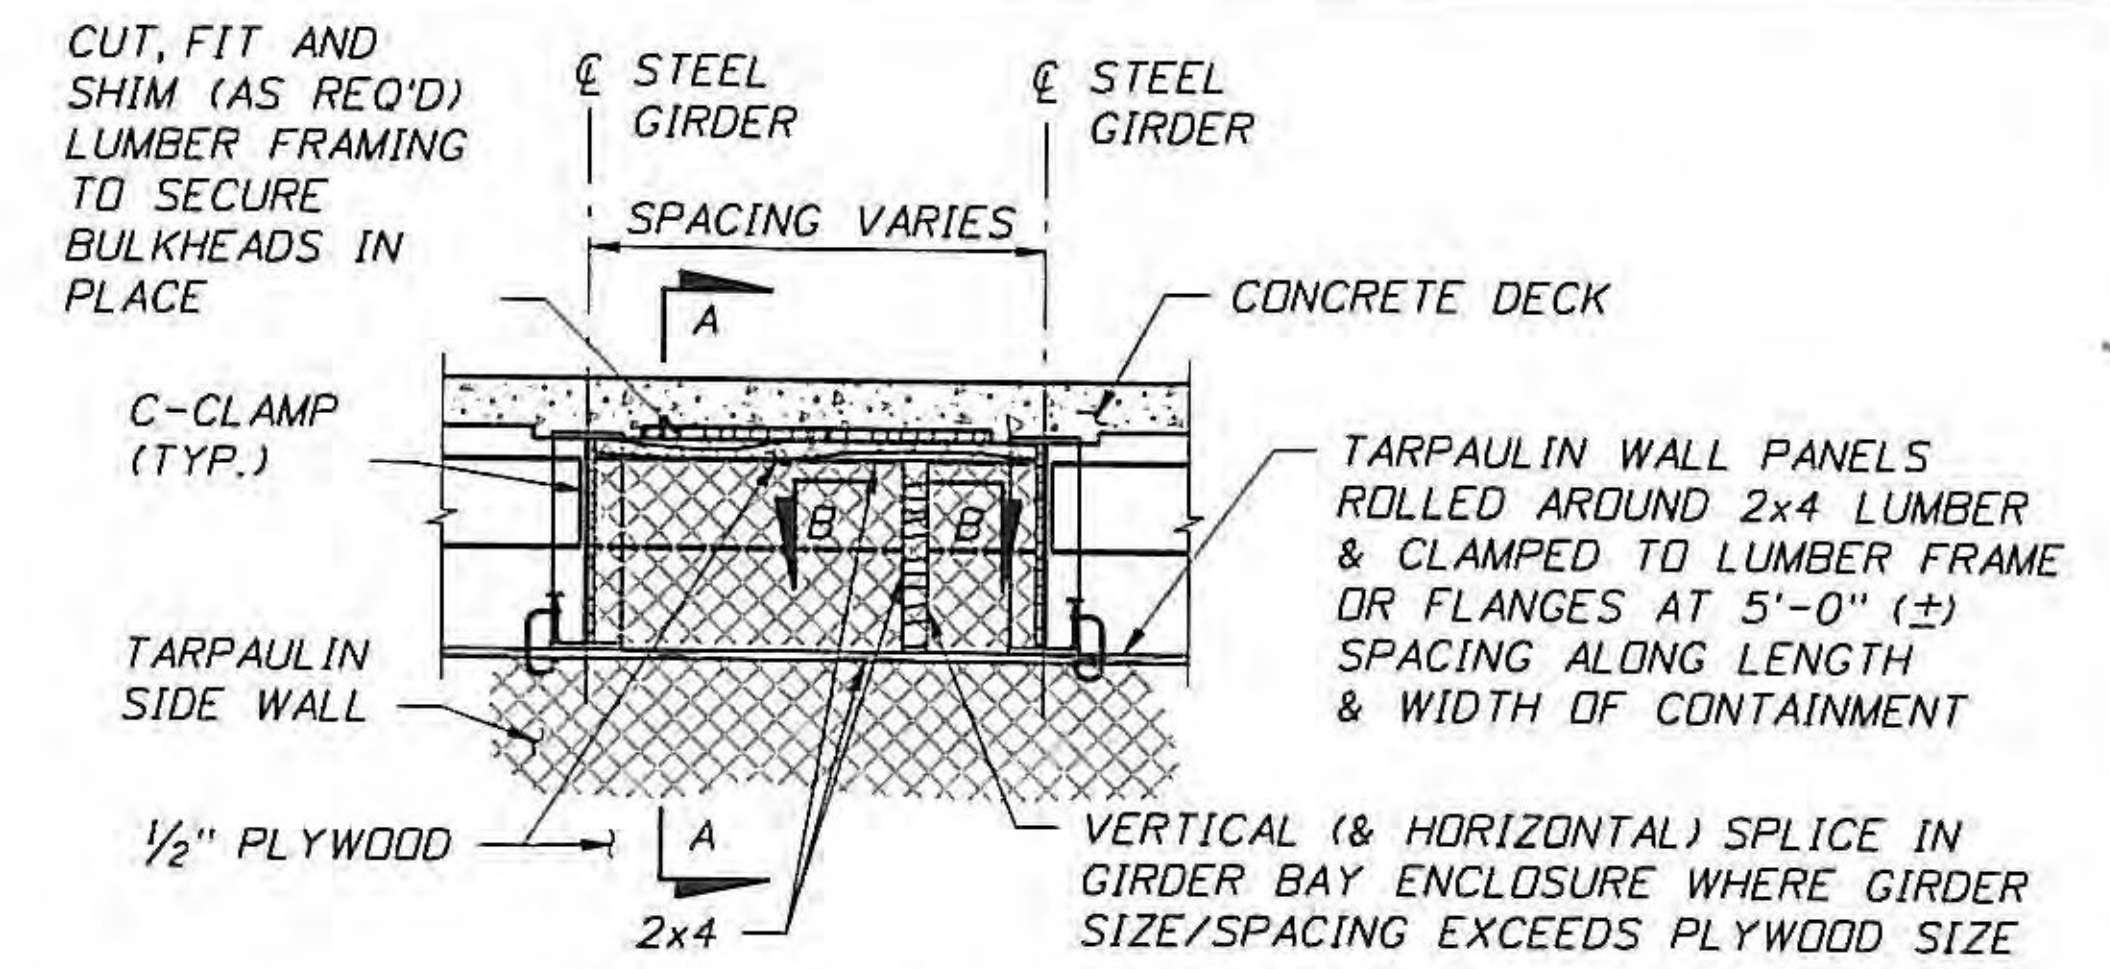


GIRDER BAY ENCLOSURE

HEAVY DUTY TARPULIN PLACED OVER CHAIN LINK FENCE OR NETTING TO COLLECT DEBRIS. TARPULIN PANELS TO BE CONTINUOUSLY STITCHED TOGETHER TO ELIMINATE ALL GAPS (TYP.)

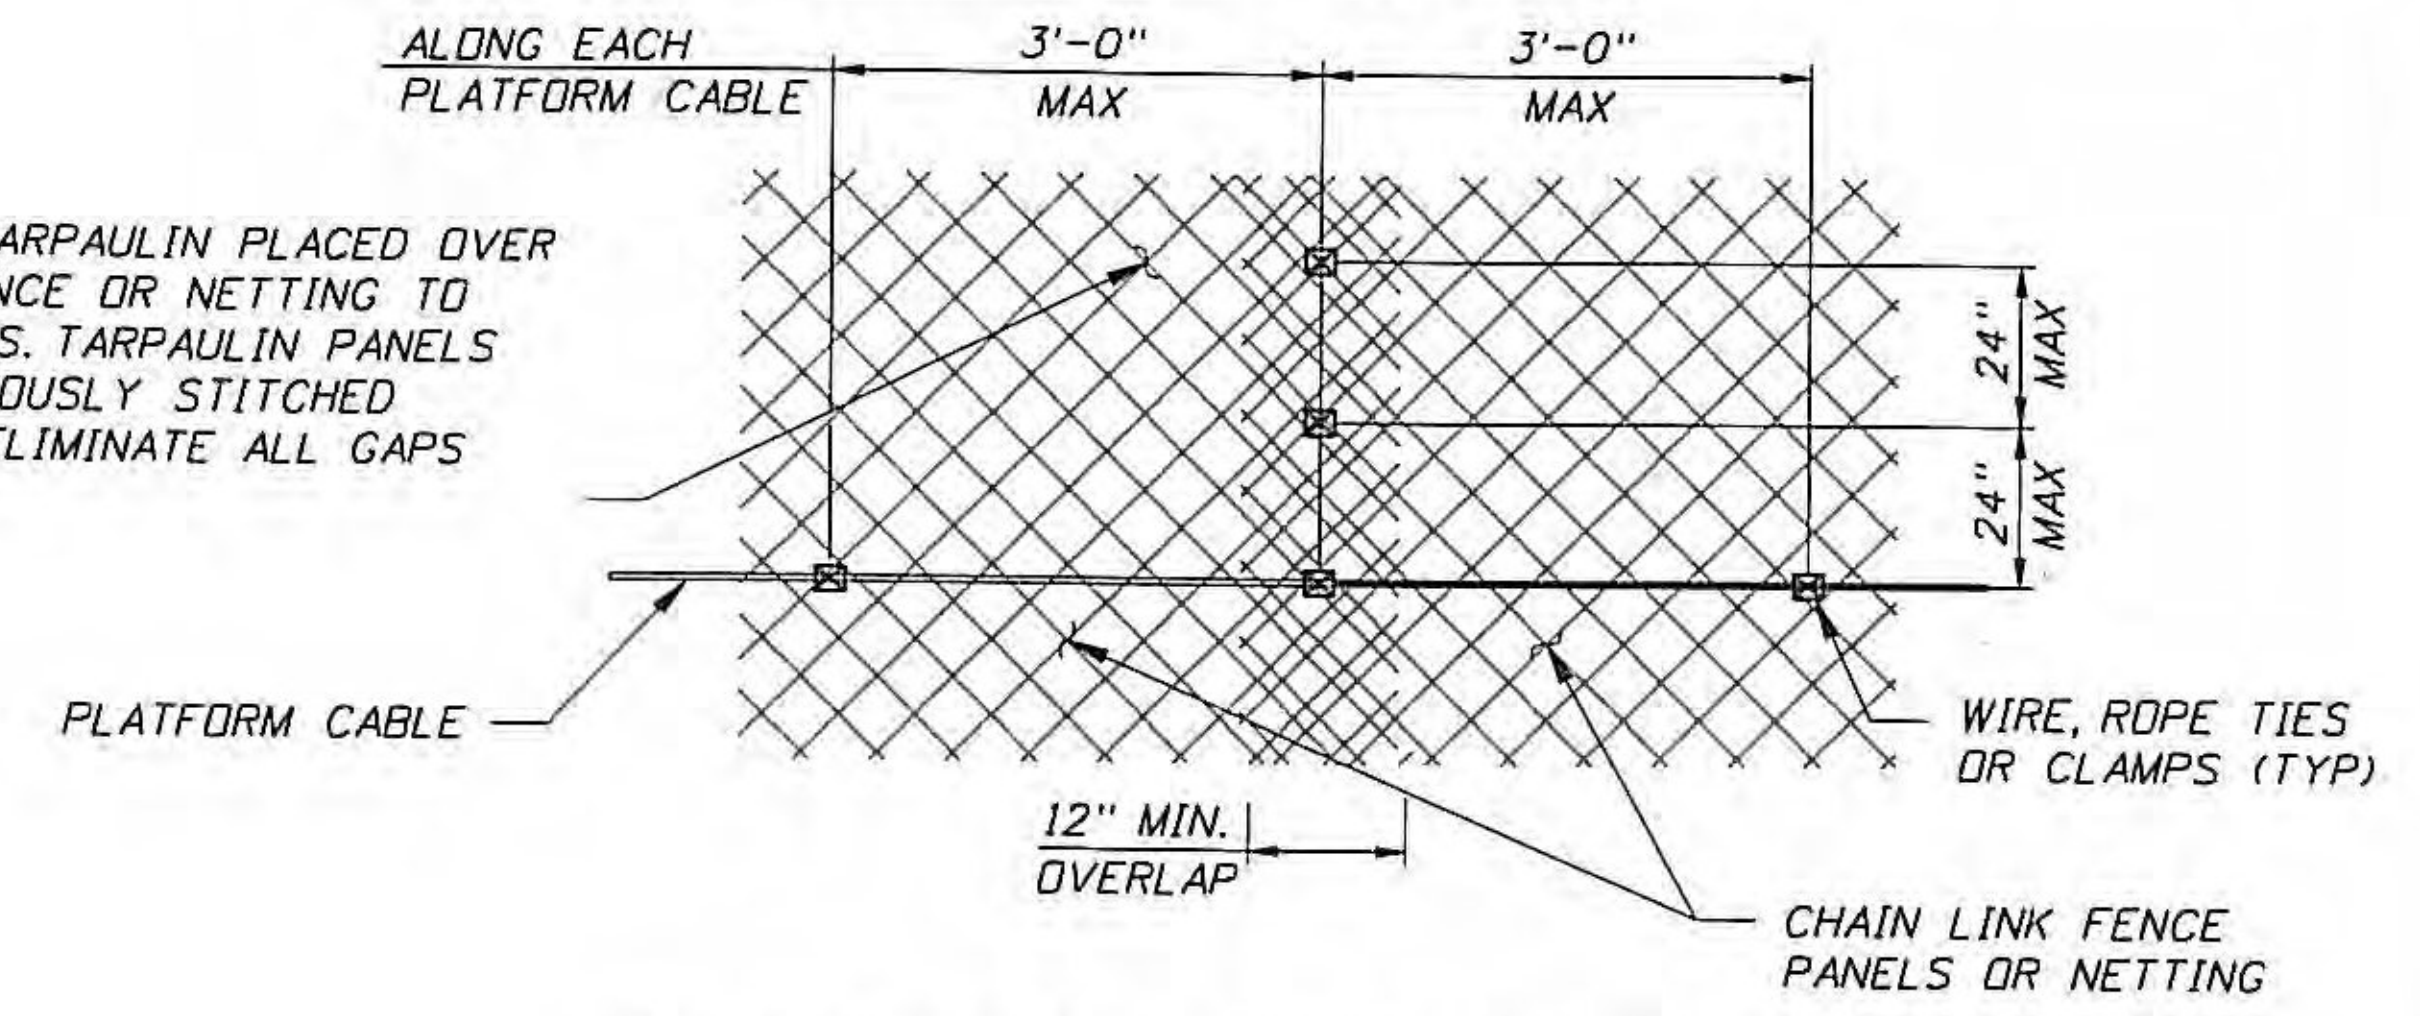


CHAIN LINK FENCE OR NETTING LAYOUT

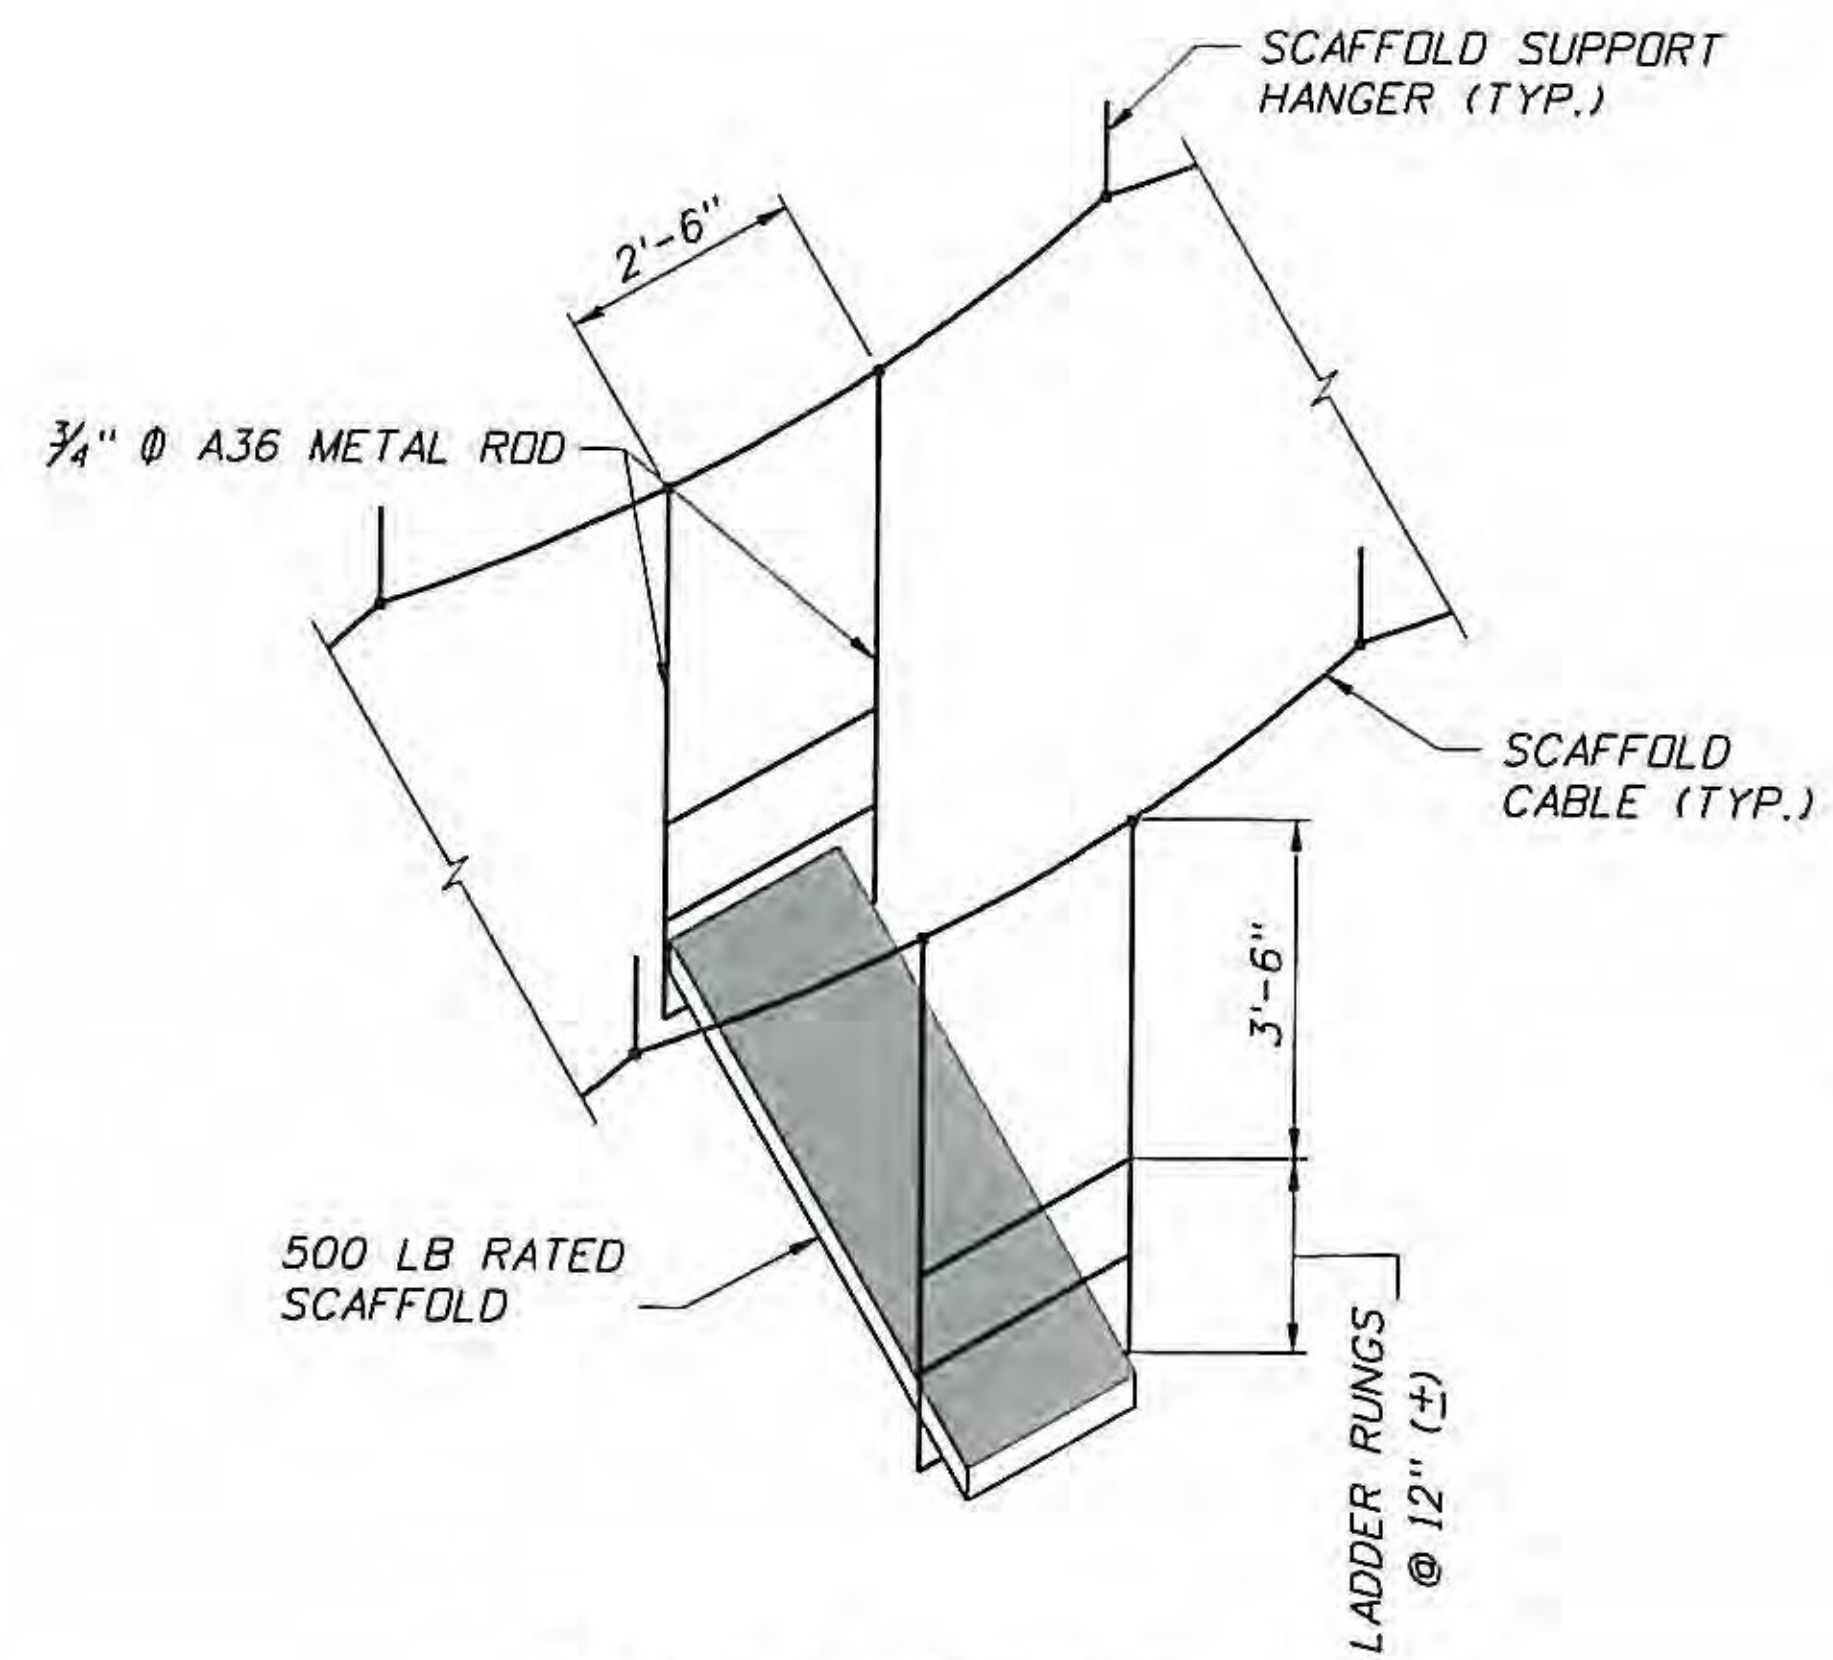


SCAFFOLD ISOMETRIC
(OPTIONAL SUSPENDED SCAFFOLD)

CABLE CLIP INSTALLATION			
CABLE DIA	MIN. CABLE TURNBACK, IN.	MIN. TORQUE FT-LBS	NO. OF CLIPS
3/8"	11"	45	3
1/2"	11.5"	65	3
5/8"	12"	95	3
3/4"	12"	95	3


NOTE:
ALL CABLES & CLIPS SHALL BE INSTALLED IN ACCORDANCE WITH THE MANUFACTURER'S RECOMMENDED PROCEDURES. IF CABLES SEPARATE AT 60° MAX. ANGLE, ADD ONE ADDITIONAL CLIP.

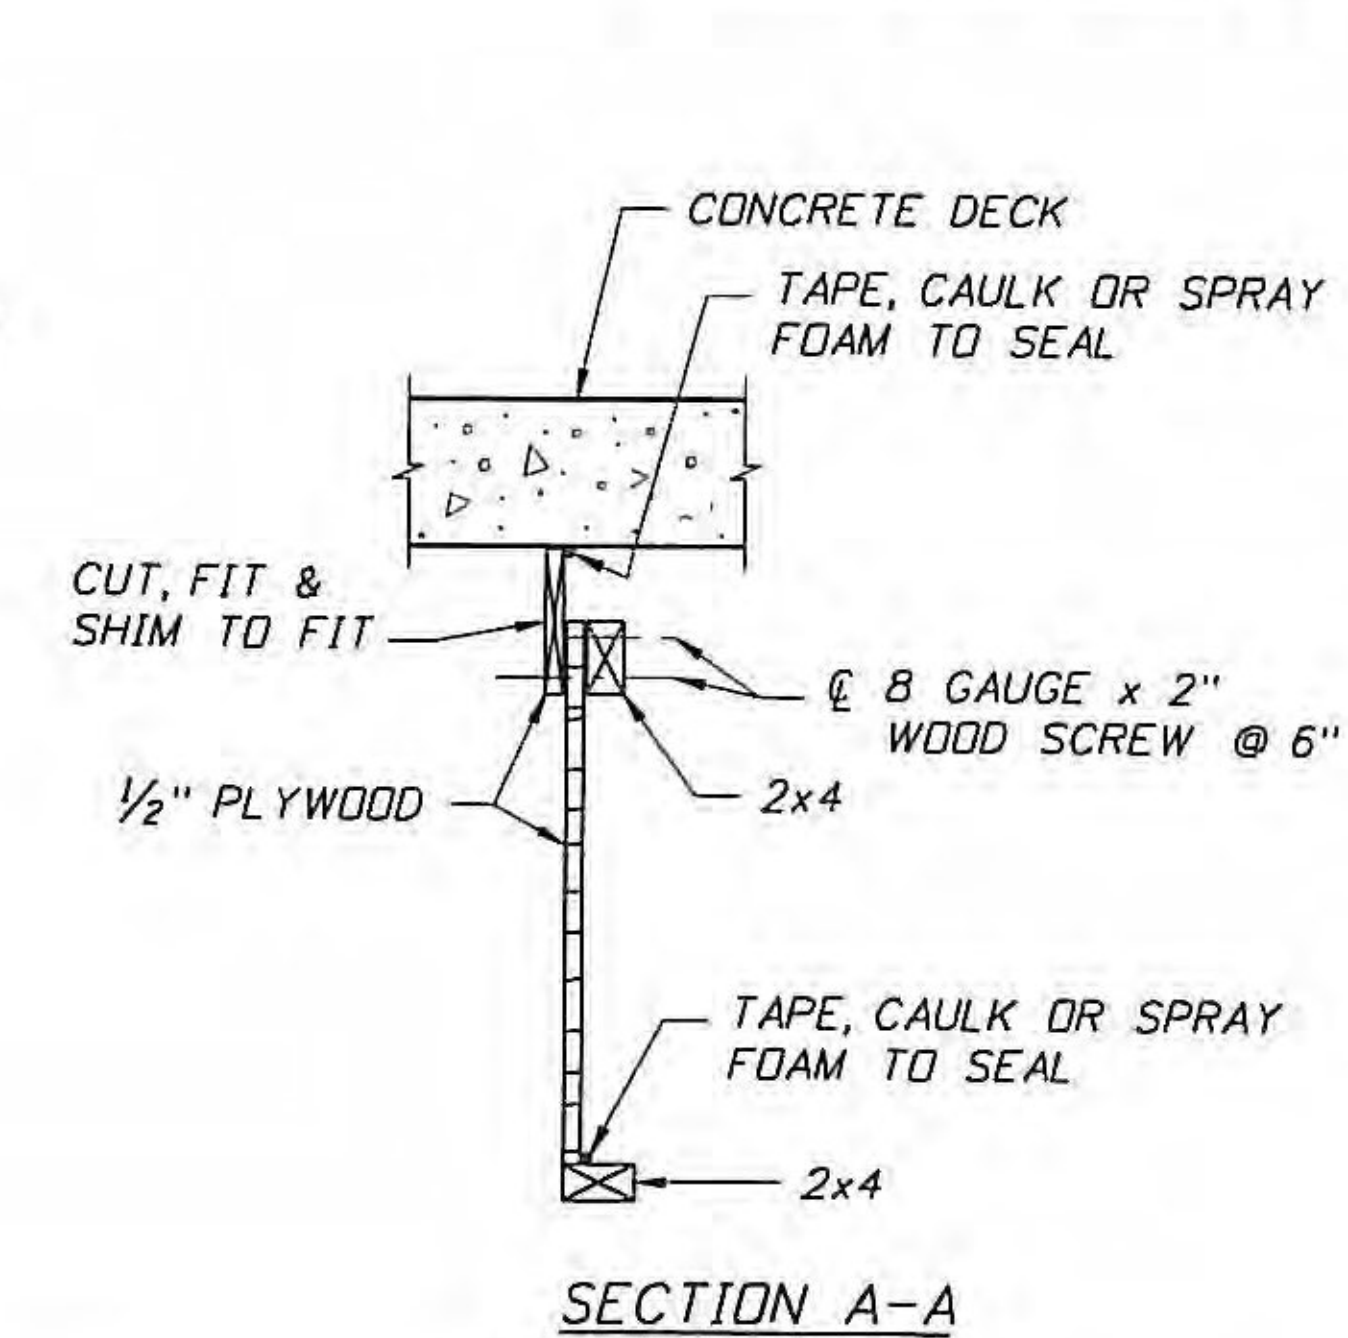

SECTION A-A

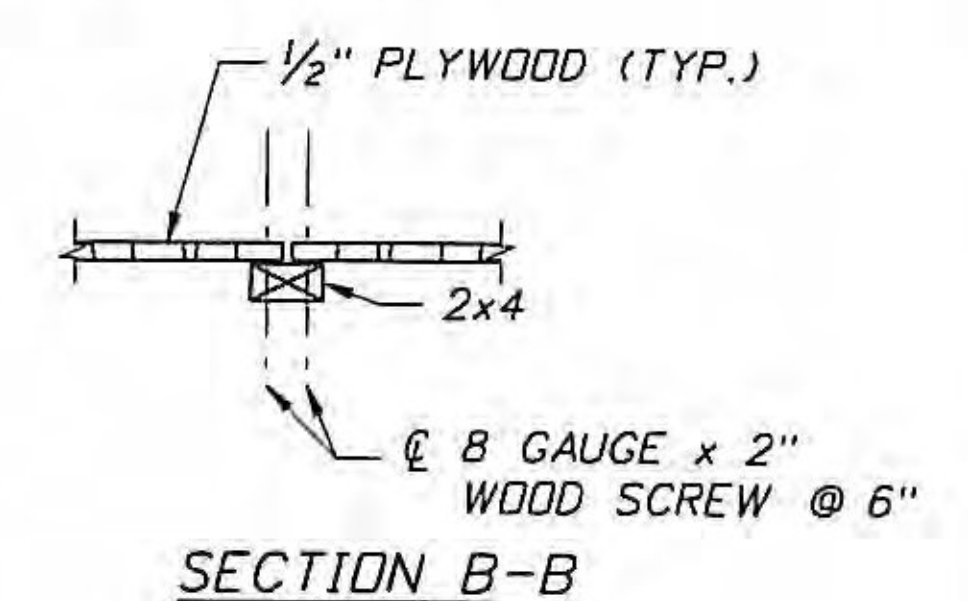

SECTION B-B

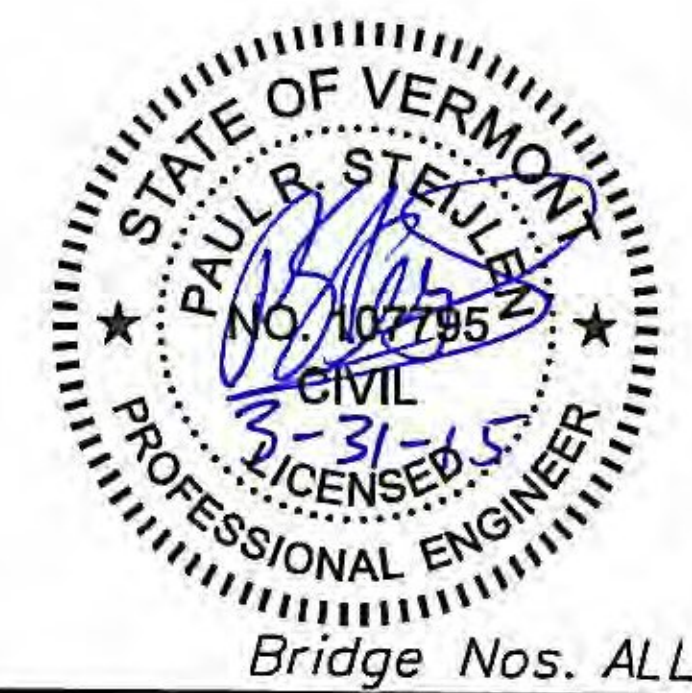

REVISIONS DATE BY DESCRIPTION			PAUL STEJNLE P.E. P.E. LICENSE NUMBER 107795 A2B ENGINEERING, LLC. 5406 N. HOOVER BLVD., SUITE 12 TAMPA, FL 33634		MONOKO, LLC. 1037 PENINSULA AVENUE TARPON SPRINGS, FL 34689 PHONE (727) 940-3244 FAX (727) 279-8795			DRAWN BY: BDN 02/15 CHECKED BY: PDB 02/15 DESIGNED BY: MAT 02/15 CHECKED BY: PRS 02/15		VERMONT DEPARTMENT OF TRANSPORTATION ROAD NO. 1-91 COUNTY ORANGE PROJECT ID 1M BPNT (14)			SHEET TITLE: CONTAINMENT MISCELLANEOUS DETAILS (3 OF 4) PROJECT NAME: TEN BRIDGES ON OR OVER 1-91 IMPROVEMENT PLANS		REF. DWG. NO. SHEET NO. C-18
---	--	--	---	--	--	--	--	---	--	--	--	--	--	--	--