




FILE NAME: W:\Projects\ANY\KA\29741\CRD\13a368\Consultants\Highway\413a368xsc.dgn
DATE/TIME: 3/30/2017
USER: 5323

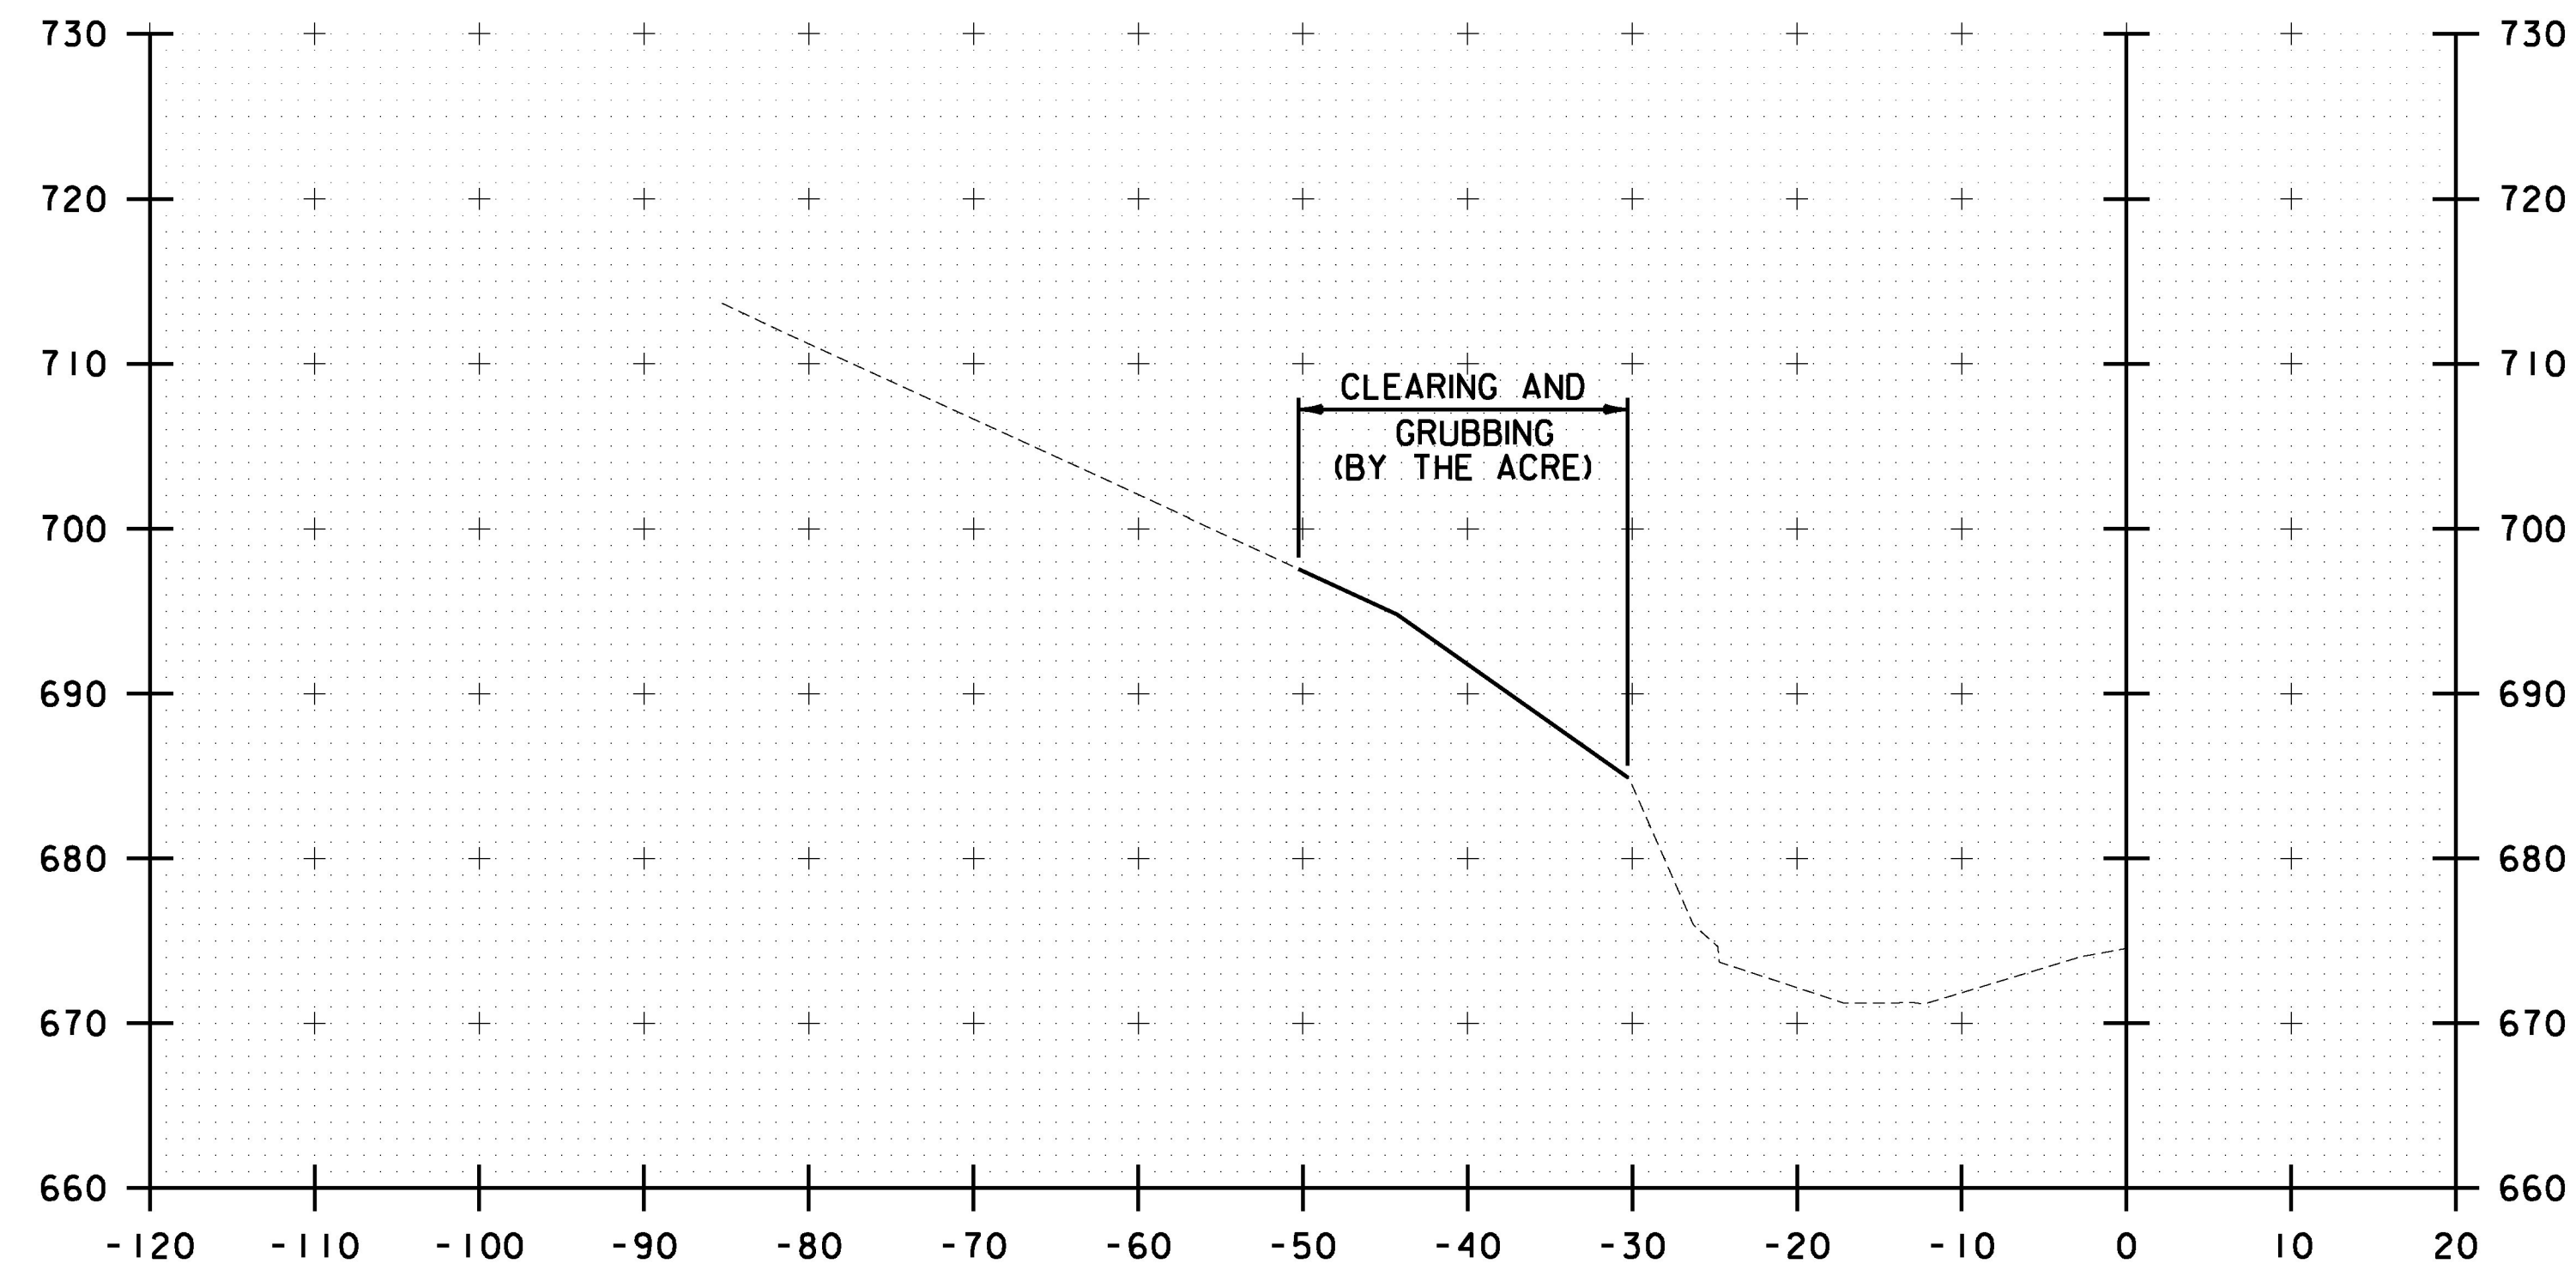

S 6171+50

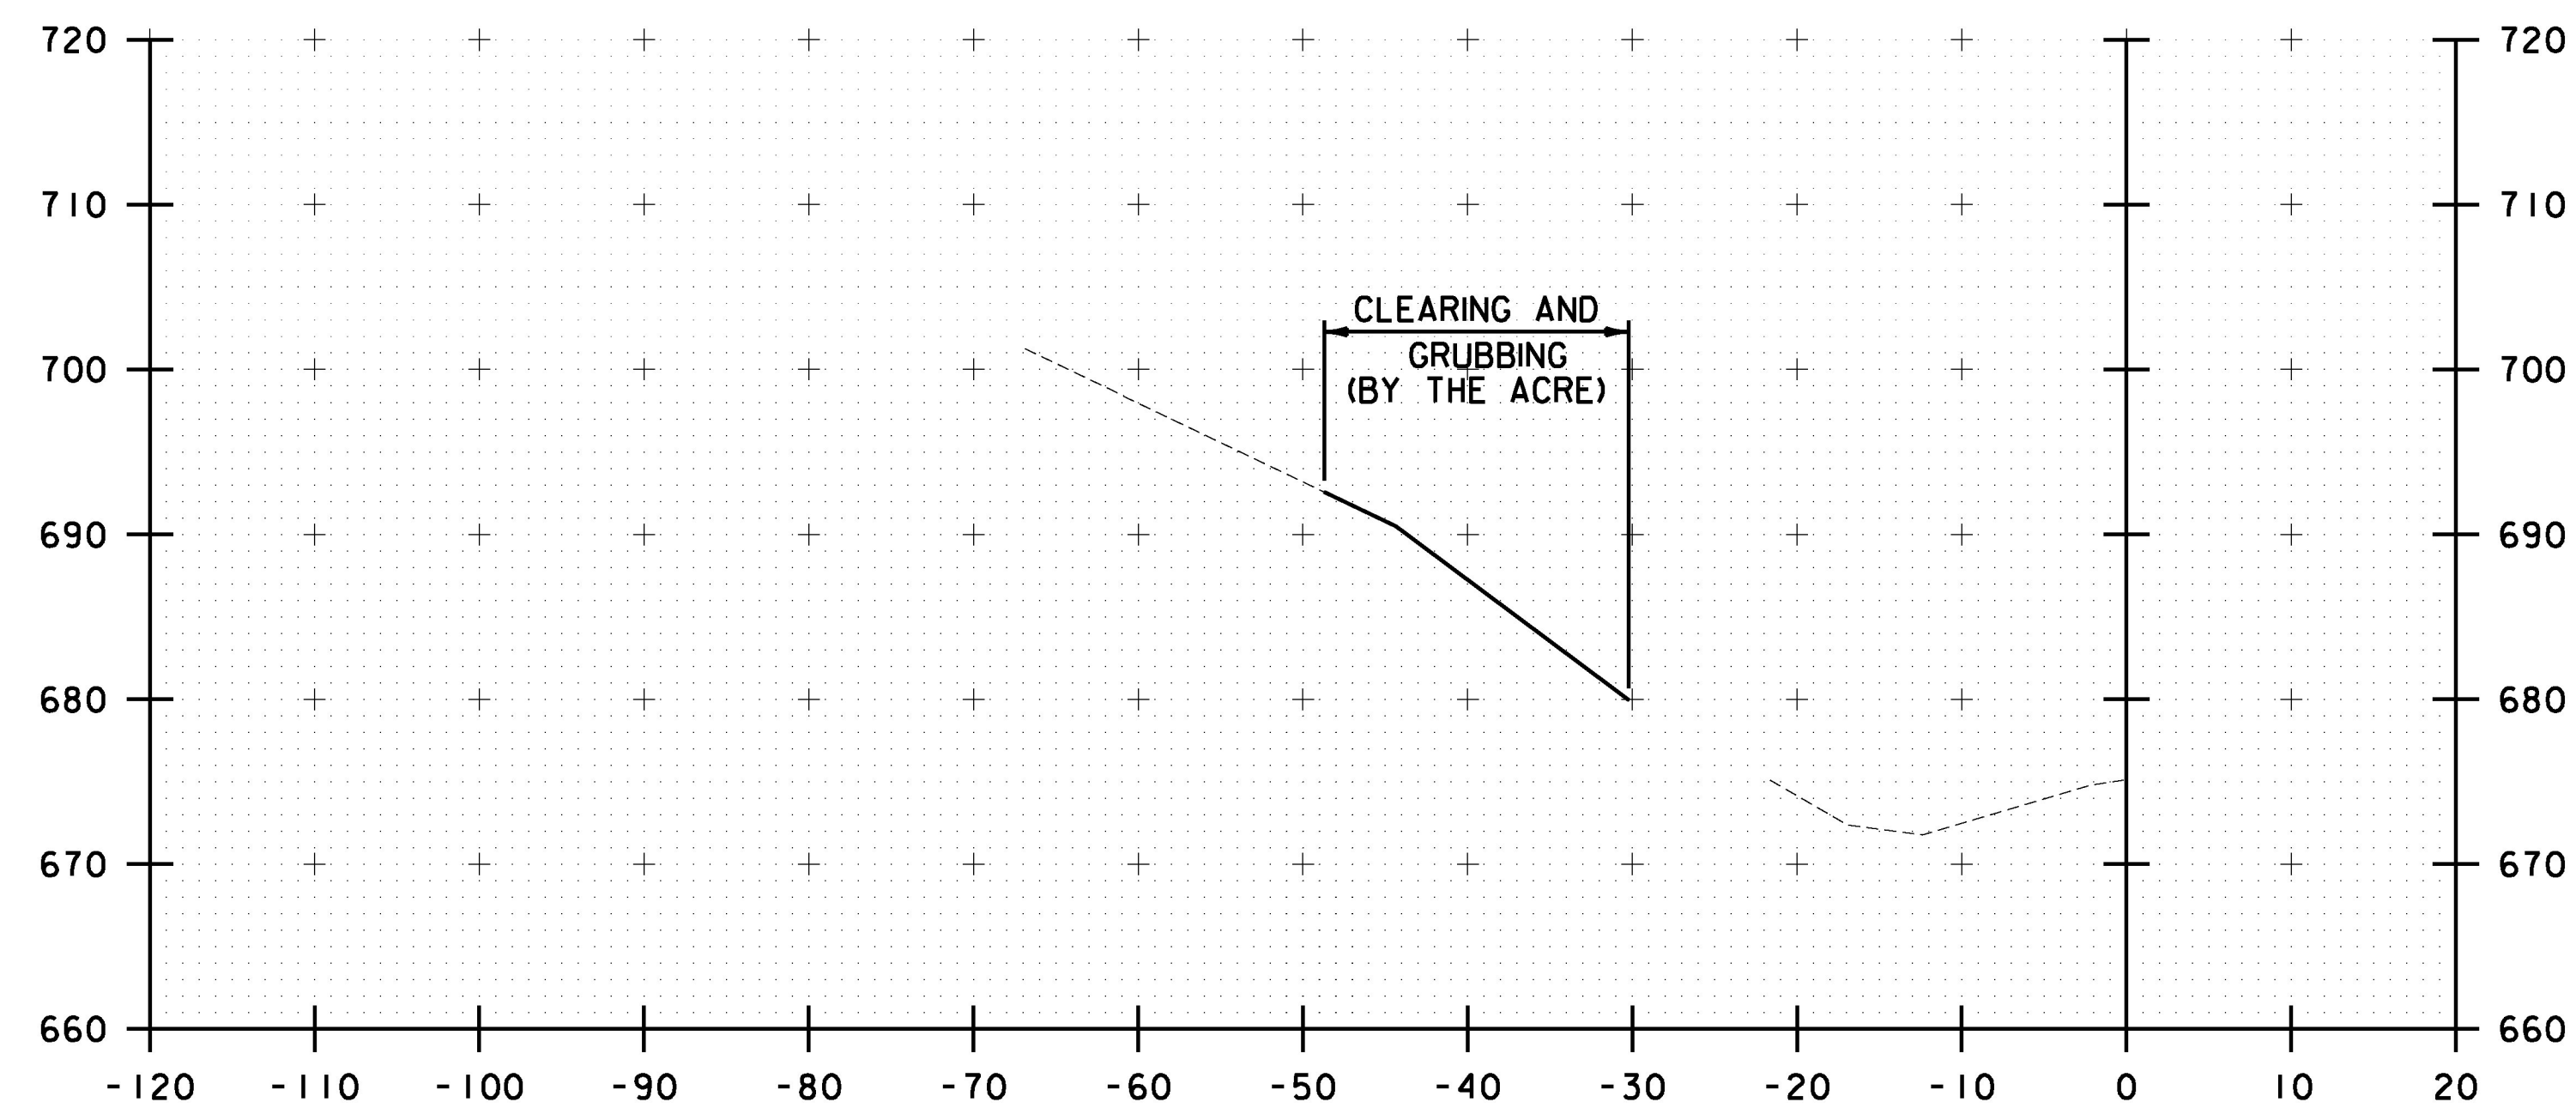

S 6171+15.50
BEGIN PROJECT

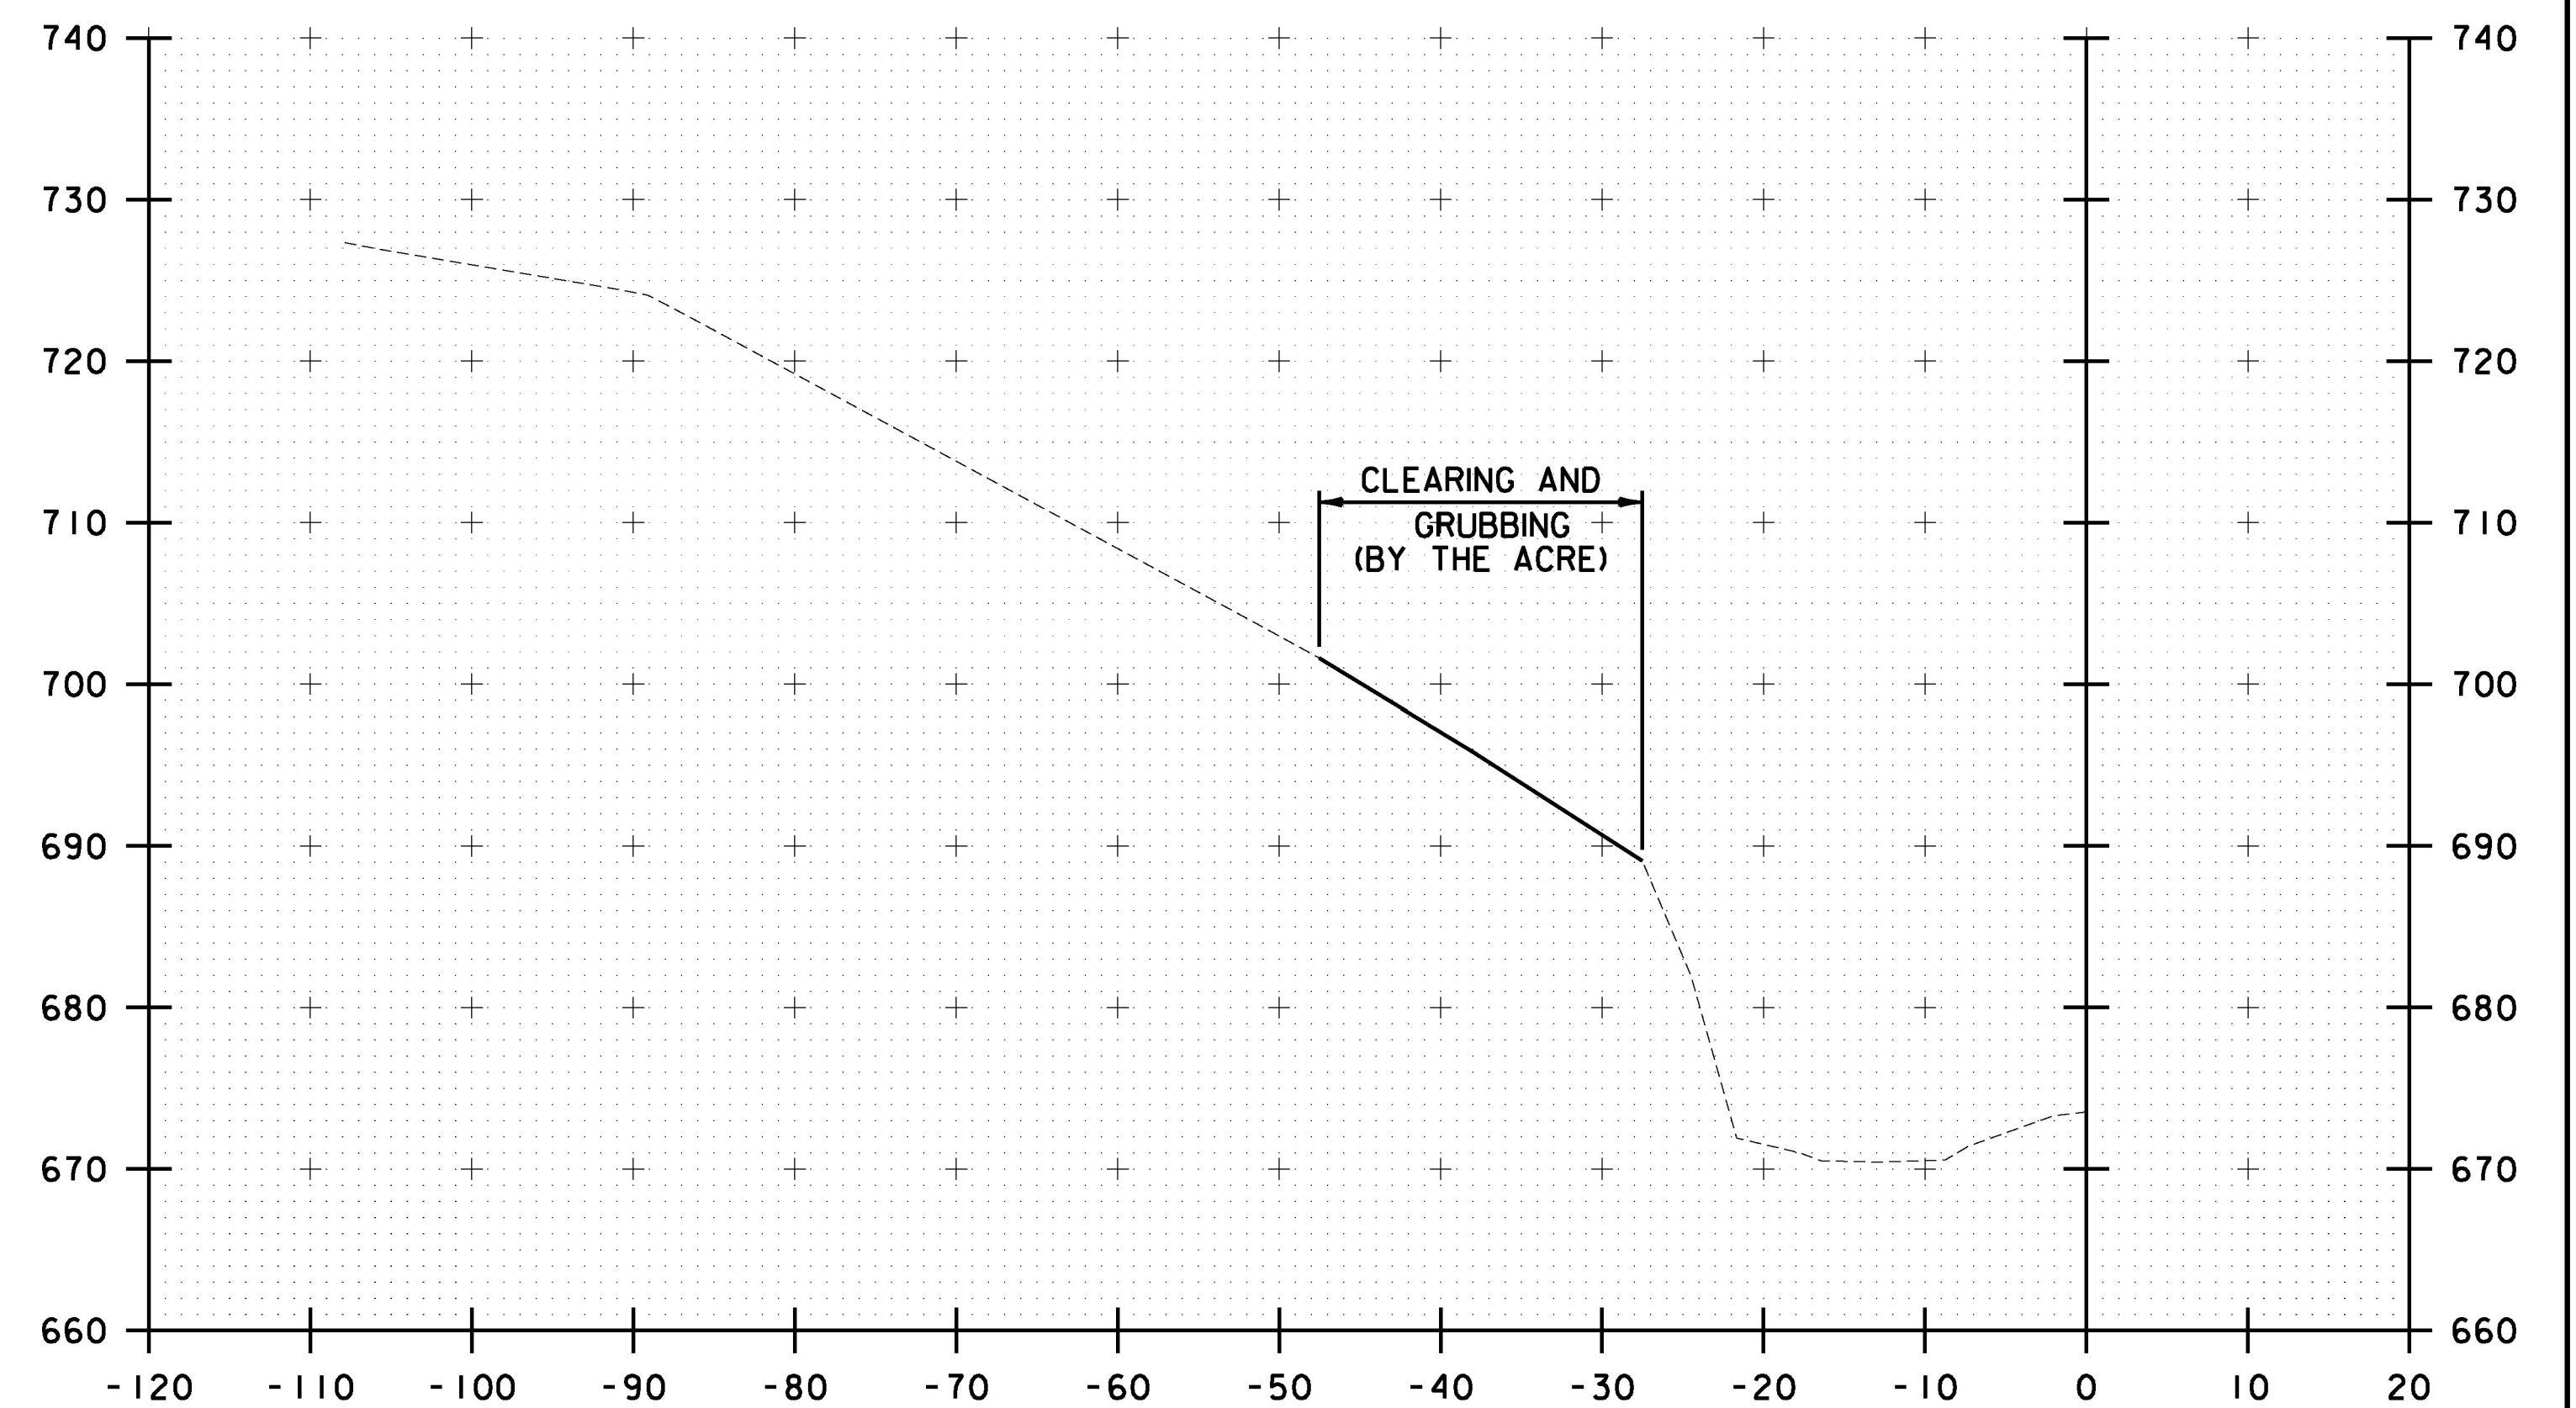

S 6172+00

STA. S 6171+15.50 TO STA. S 6172+00

10 0 10
SCALE IN FEET

CHA

PROJECT NAME: RYEGATE	
PROJECT NUMBER: IM 091-2(80)	
FILE NAME: z13a368xsc.dgn	PLOT DATE: 3/30/2017
PROJECT LEADER: D. GOZALKOWSKI	DRAWN BY: J. HEALD
DESIGNED BY: J. OLSEN	CHECKED BY: J. SHIELDS
CROSS SECTION SHEET 10	SHEET 45 OF 61