


INTERSTATE 89 MAINLINE TREATMENT SCHEMATIC

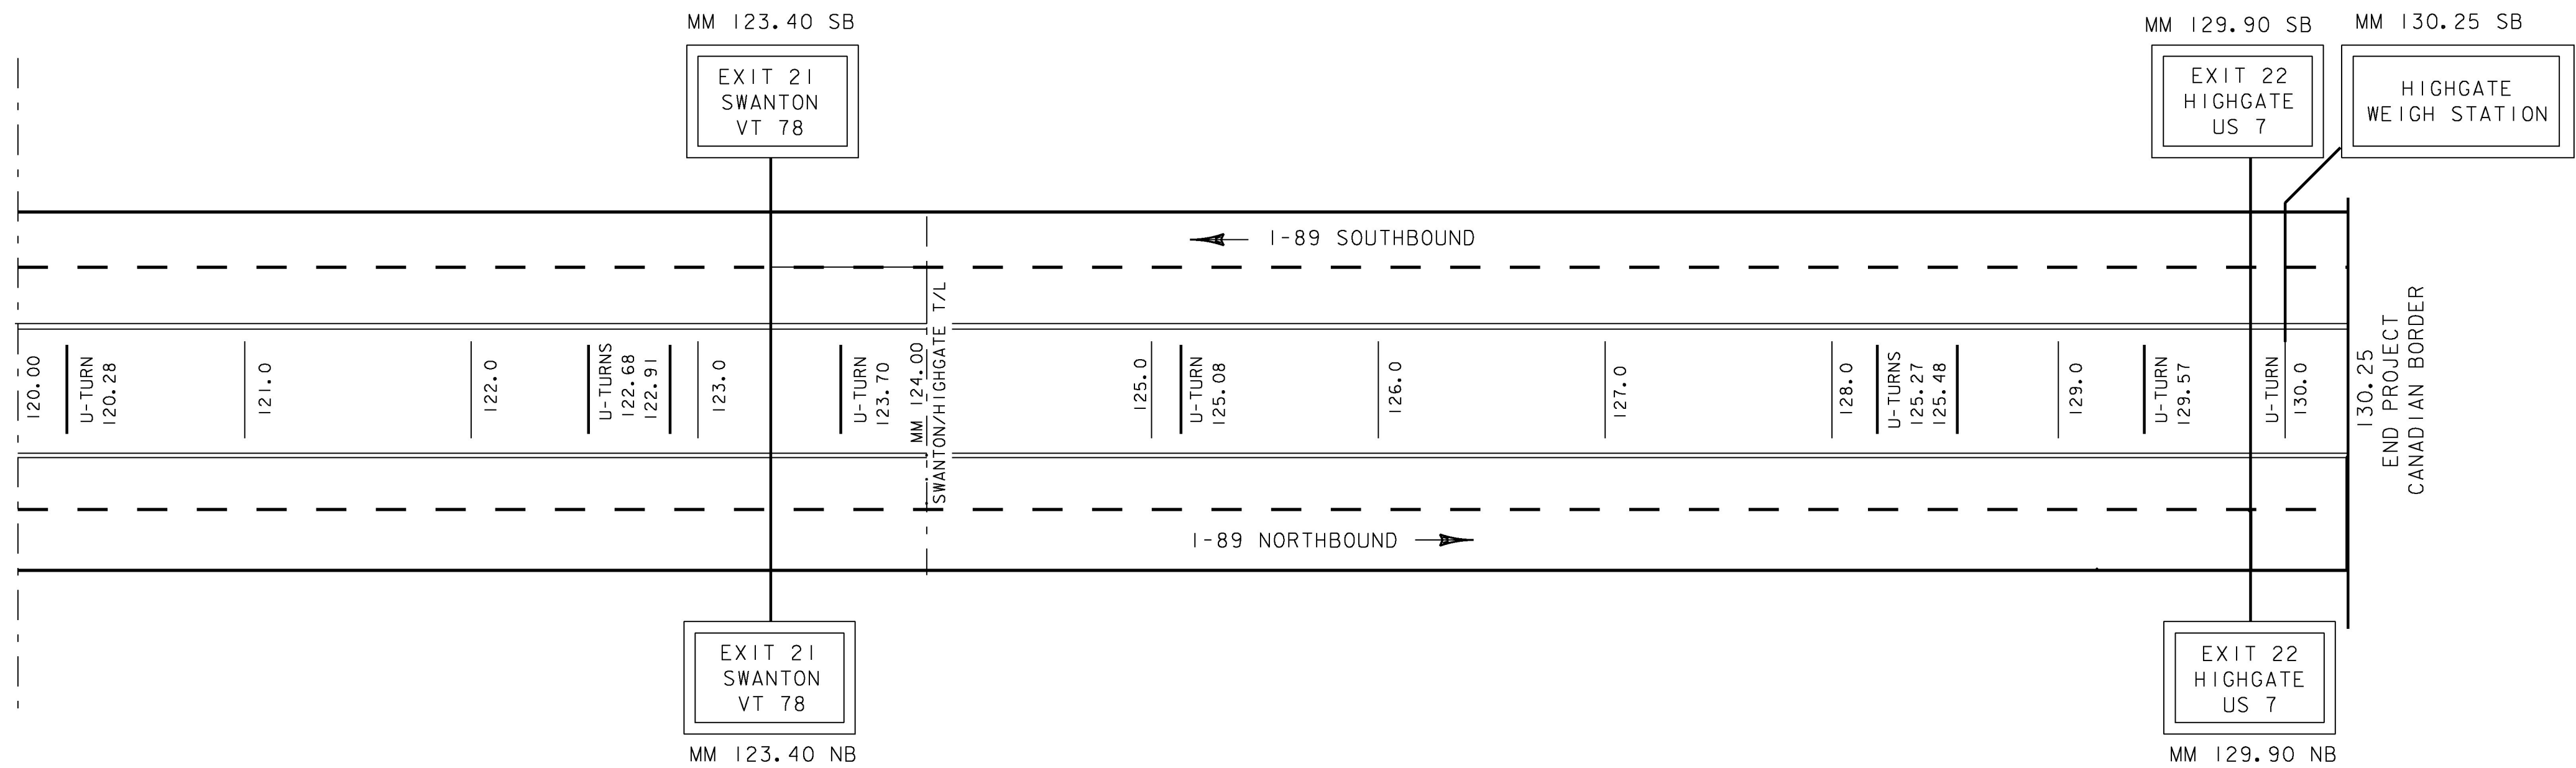

LEGEND

- = AREA NOT TO BE PAINTED
- = AREA TO BE DONE AT NIGHT
- = 6' SOLID WHITE LINE
- = 6' DASHED WHITE LINE
- = 6' SOLID YELLOW LINE

QUANTITIES ON THIS SHEET REPRESENT ALL EXISTING MARKINGS. AT THE DIRECTION OF THE ENGINEER, AREAS WHICH DO NOT NEED TO BE REPAINTED WILL BE EXCLUDED FROM THIS PROJECT.

NOT TO SCALE

|                                     |                        |
|-------------------------------------|------------------------|
| PROJECT NAME: STATEWIDE             |                        |
| PROJECT NUMBER: IMG MARK(116)       |                        |
| FILE NAME: z16+084.dgn              | PLOT DATE: 1/23/2017   |
| PROJECT LEADER: C. LATHROP          | DRAWN BY: P. DAY       |
| DESIGNED BY: P. DAY                 | CHECKED BY: C. LATHROP |
| I-89 MAINLINE TREATMENT SCHEMATIC 5 | SHEET 22 OF 34         |