

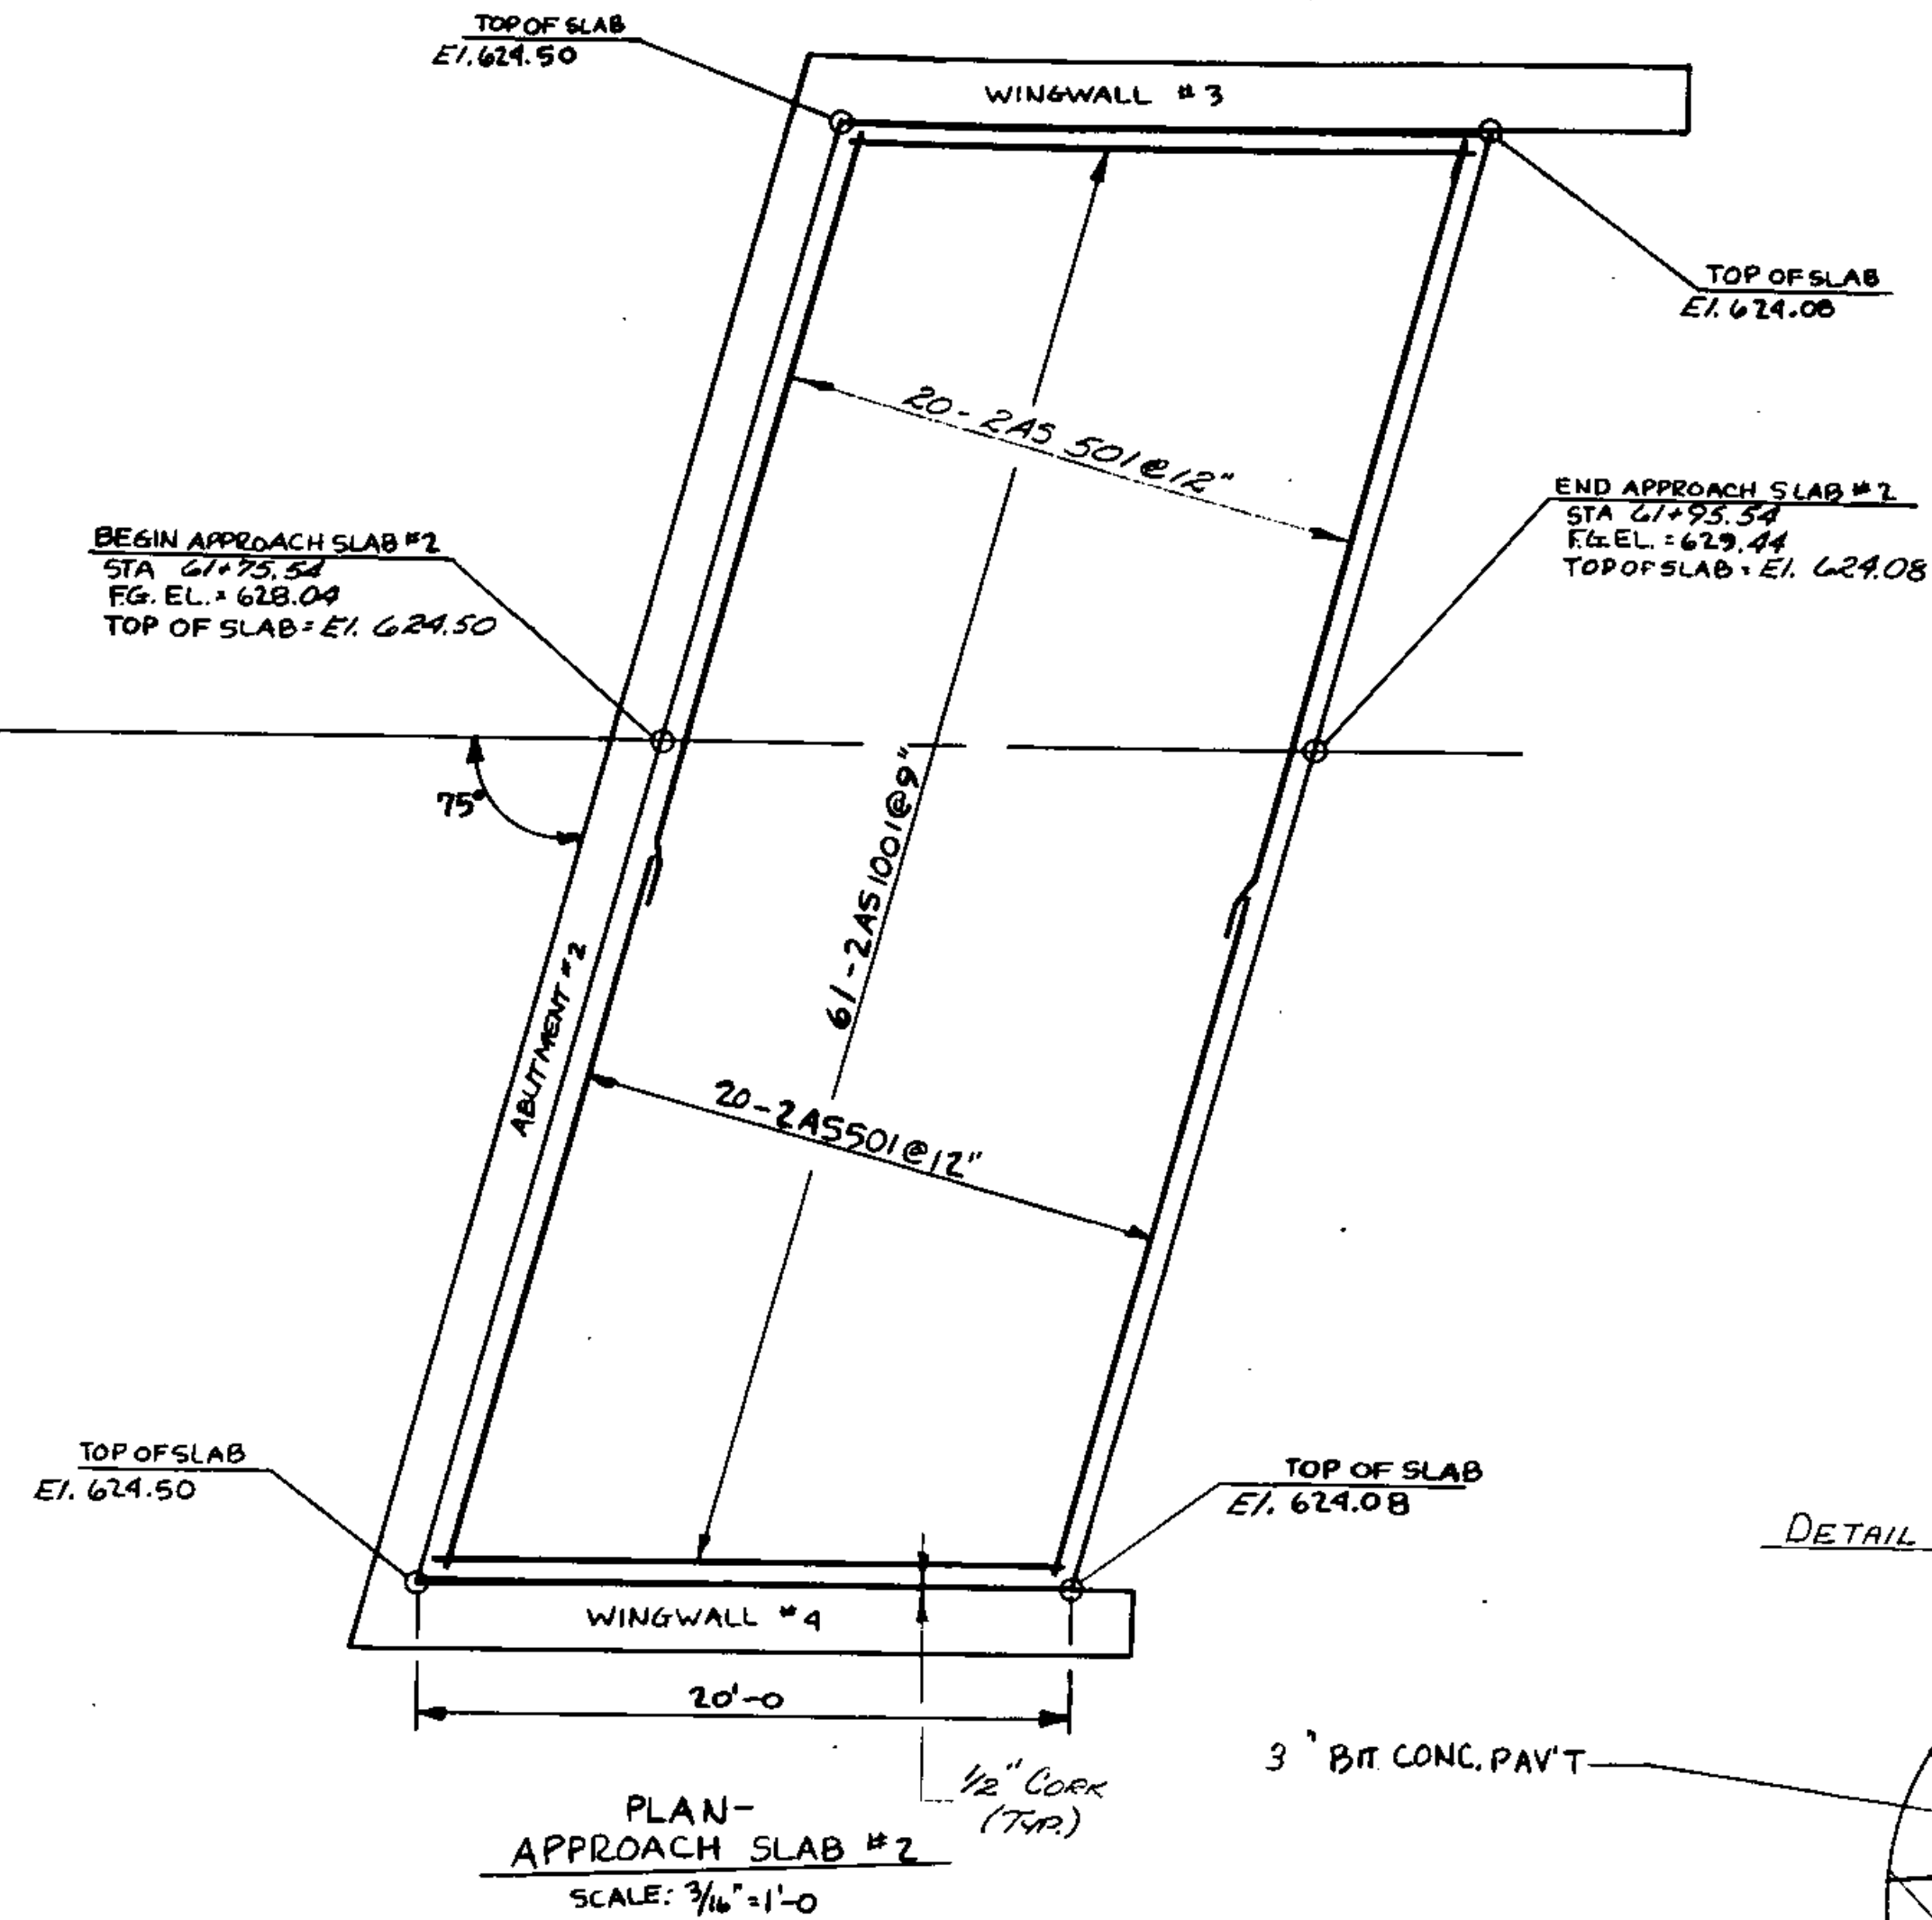
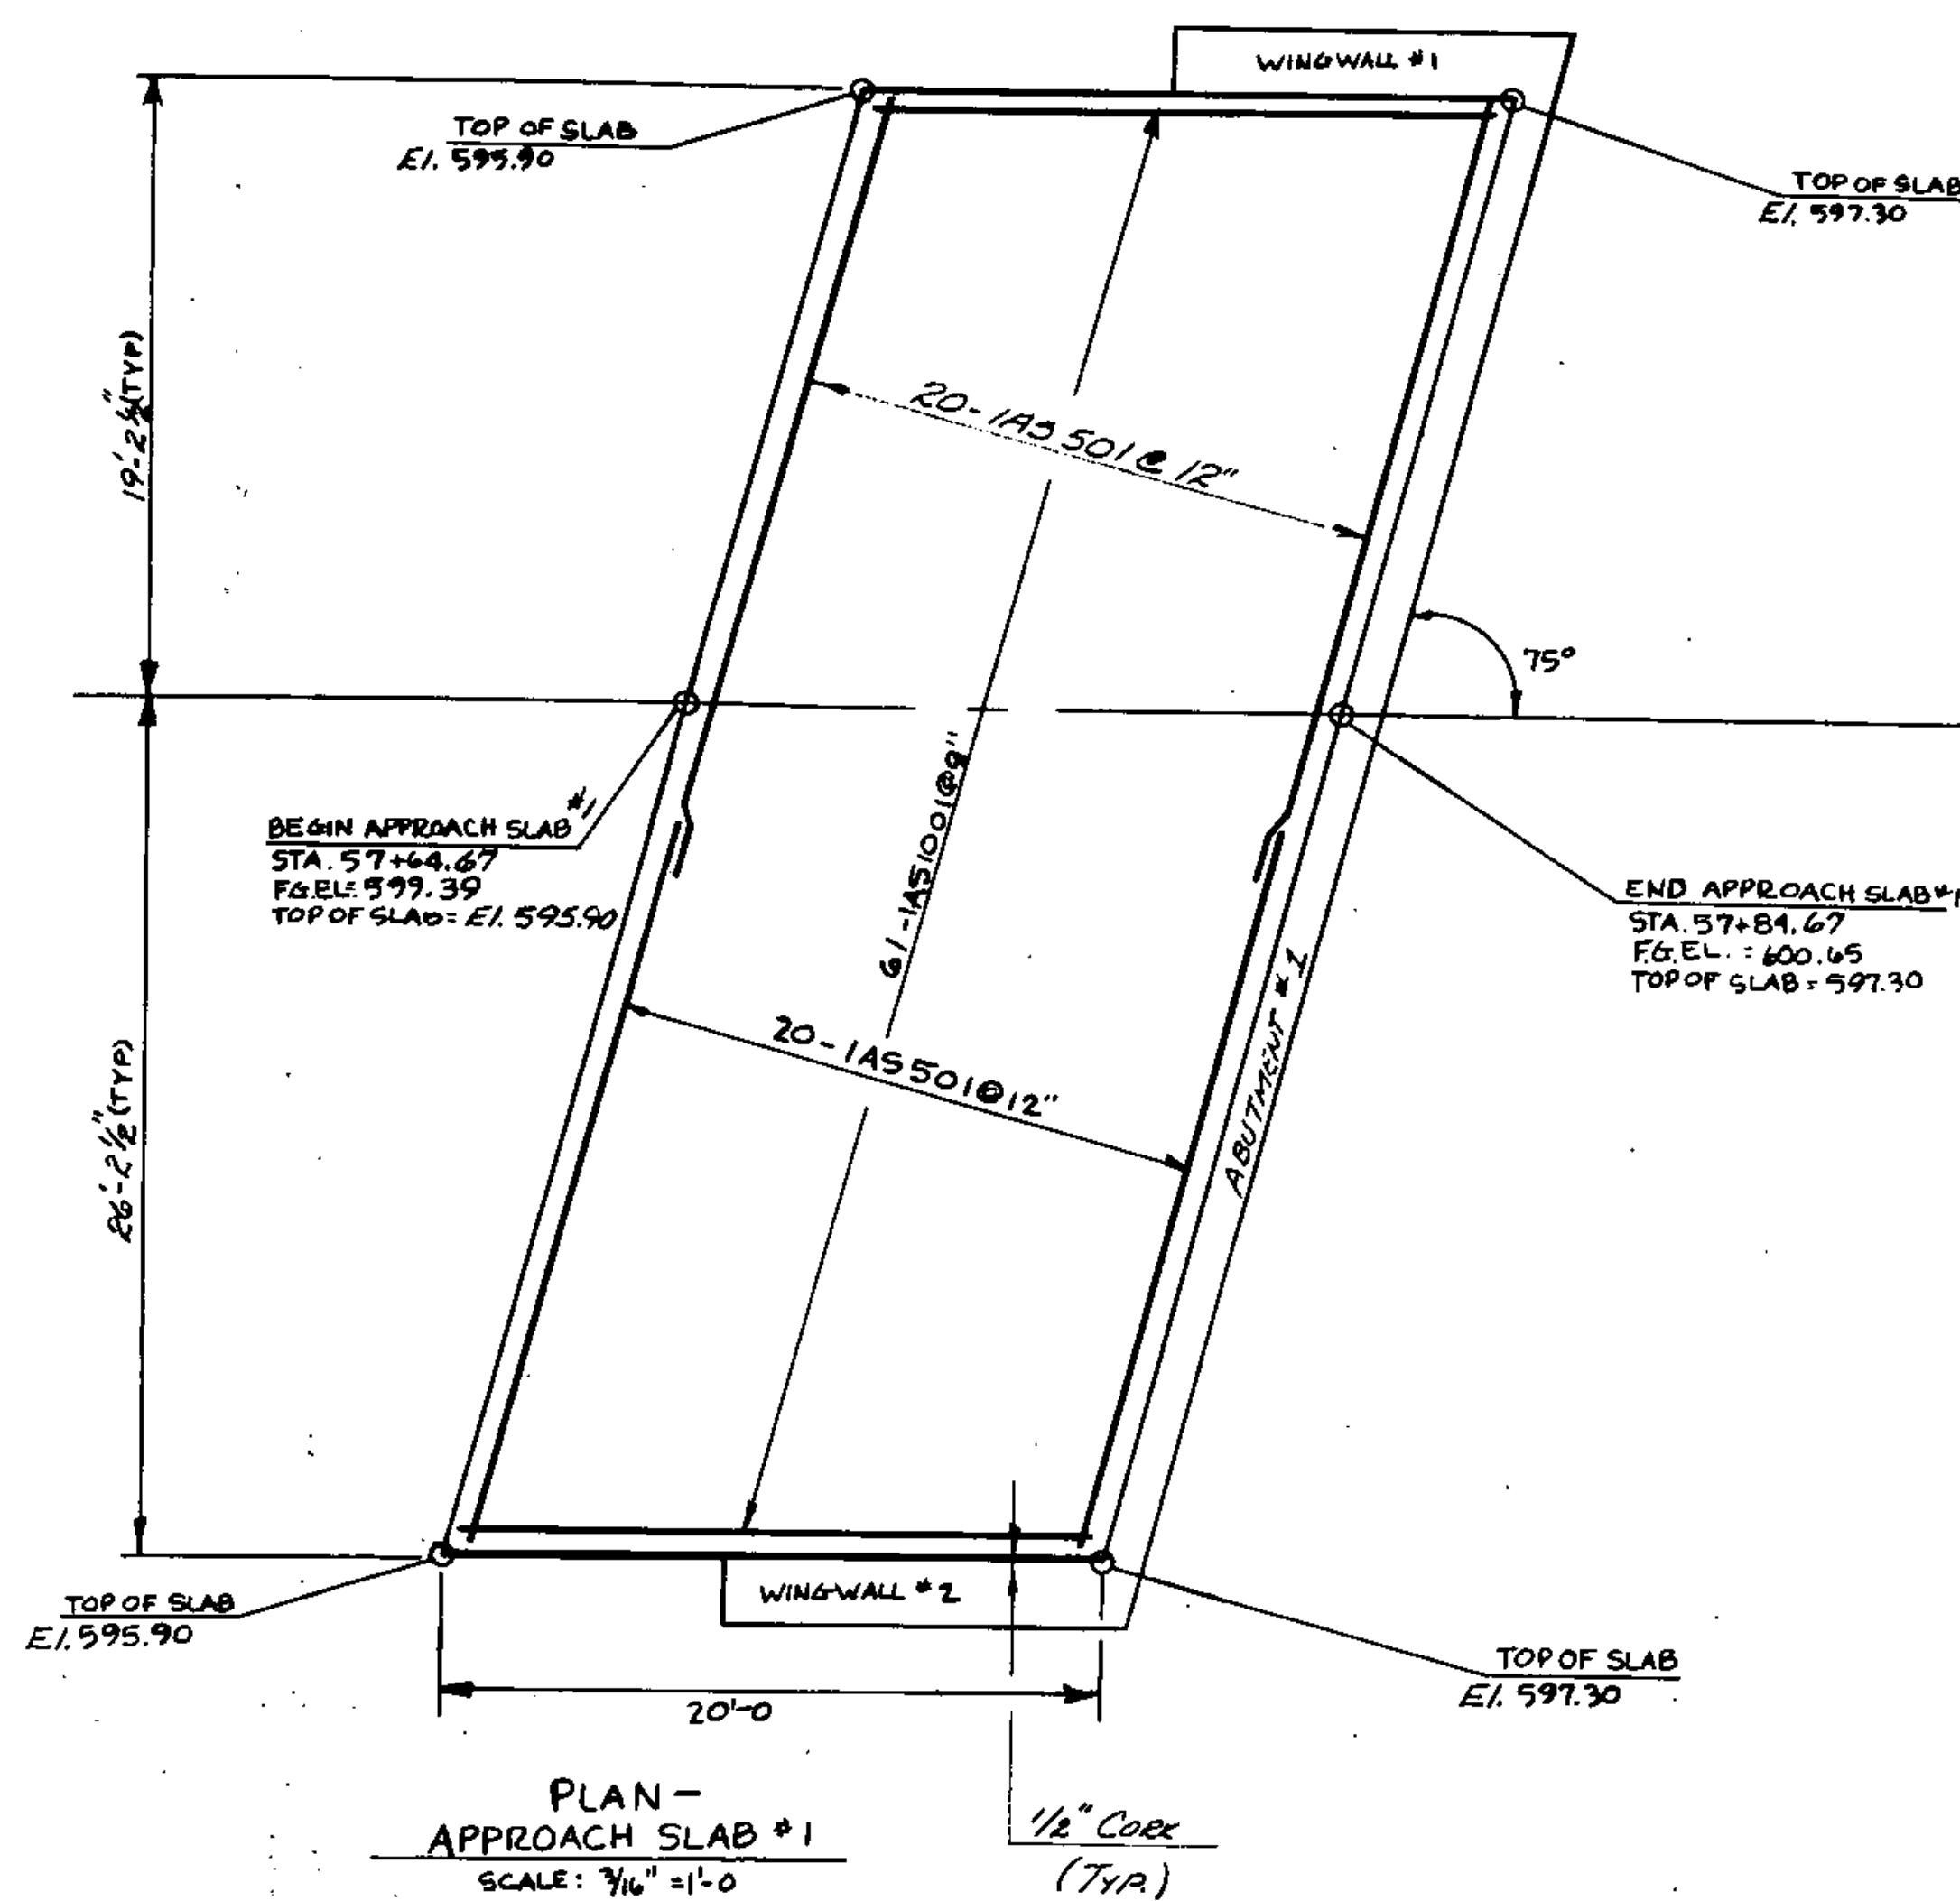
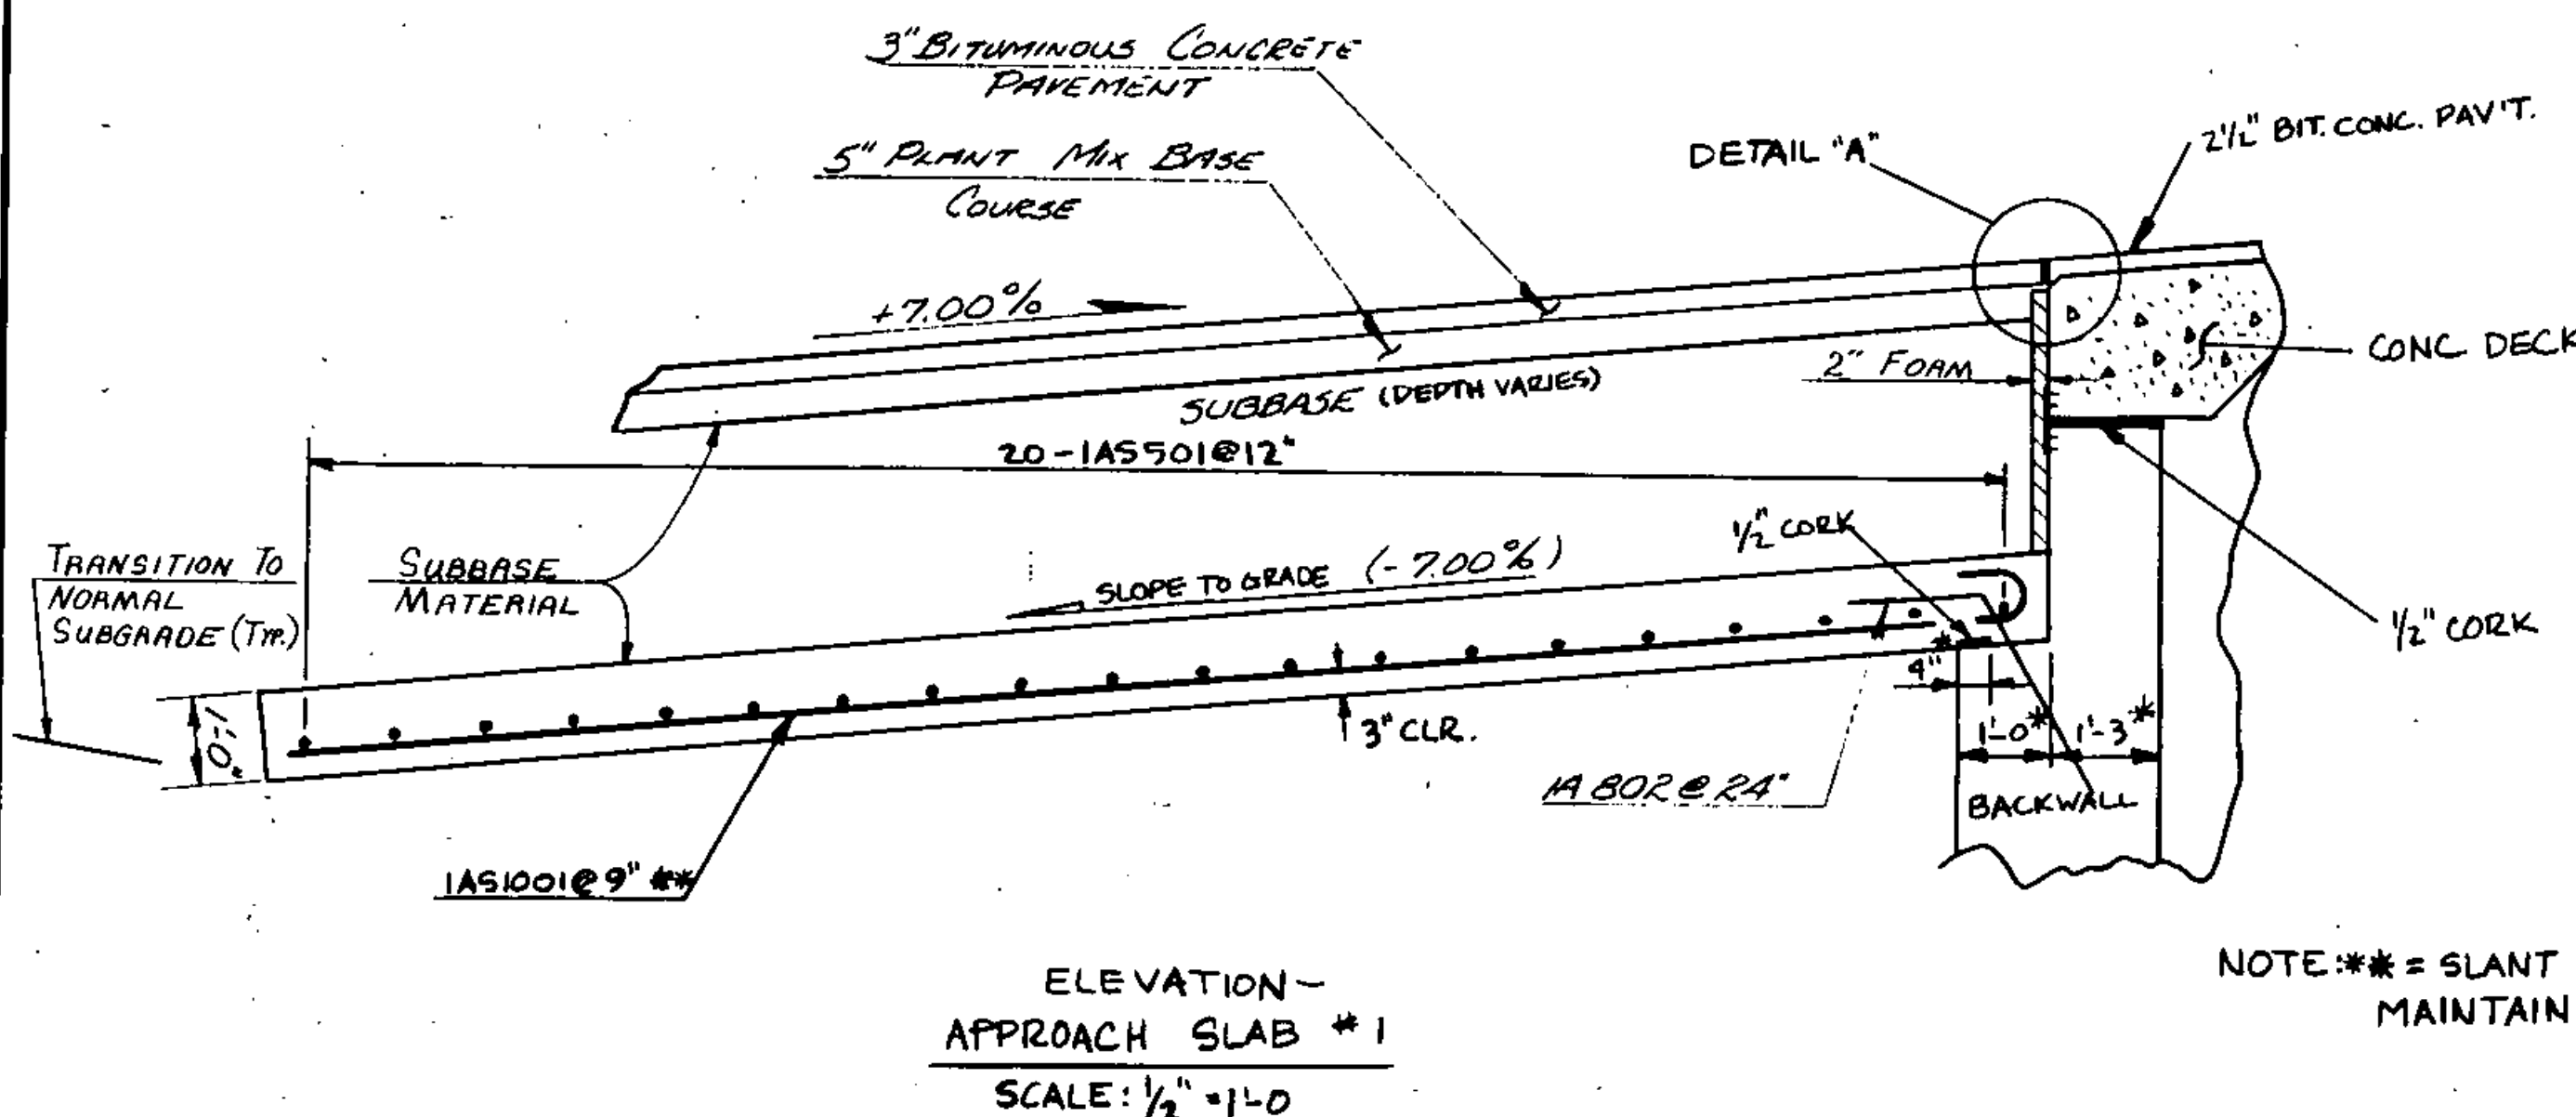


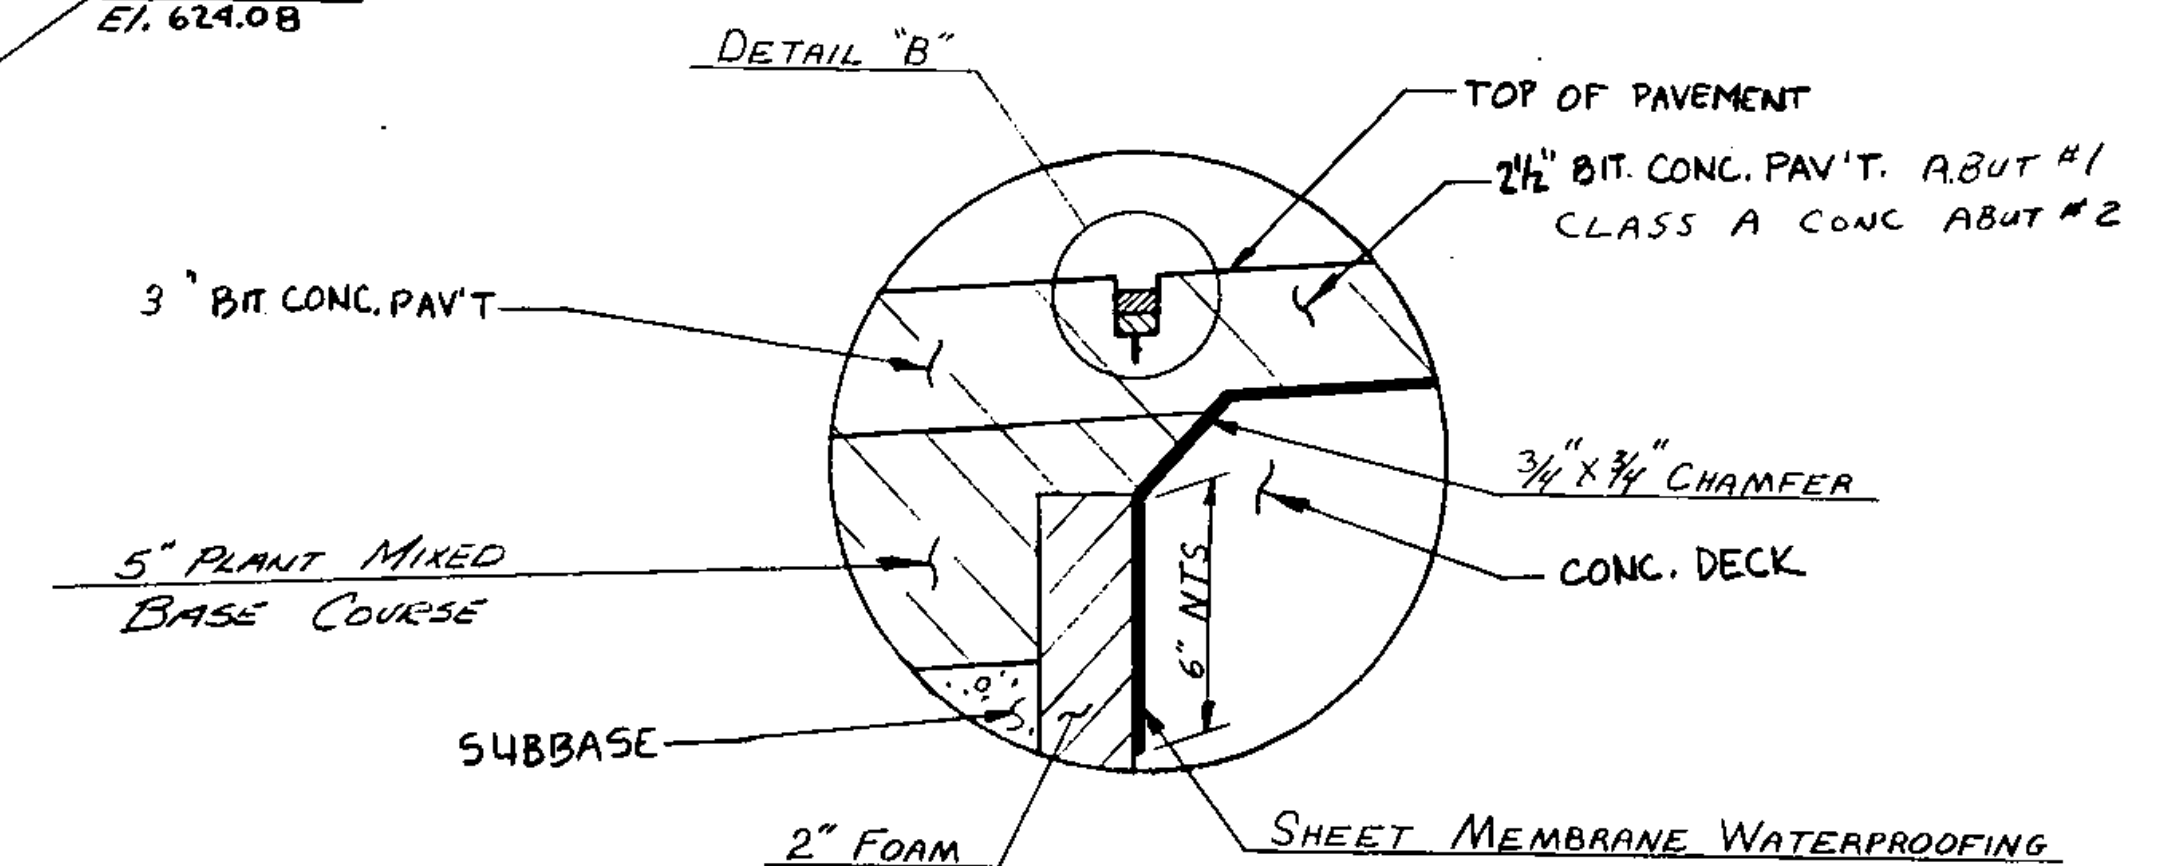


- NOTES**
1. THE COST FOR INSTALLING ALL PREFORMED JOINT FILLER CORK SHALL BE INCLUDED IN THE UNIT PRICE BID FOR CONCRETE CLASS B.
  2. PAYMENT FOR ALL MATERIALS AND LABOR FOR PLACEMENT OF HOT POURED JOINT SEALER, AS DETAILED ON THIS SHEET, SHALL BE INCLUDED IN ITEM 614.10.
  3. THE 1 1/4" x 3/4" SAW CUT IN SECOND COURSE OF BITUMINOUS CONCRETE PAVEMENT TO BE MADE WITHIN 24 HOURS OF PLACEMENT, AND FILLED AS SHOWN.
  4. THE JOINT IS TO BE ACCURATELY LOCATED BY STRING LINING OR OTHER MEANS PRIOR TO PAVING, SO THAT THE SAW CUT WILL BE MADE DIRECTLY OVER THE JOINT.

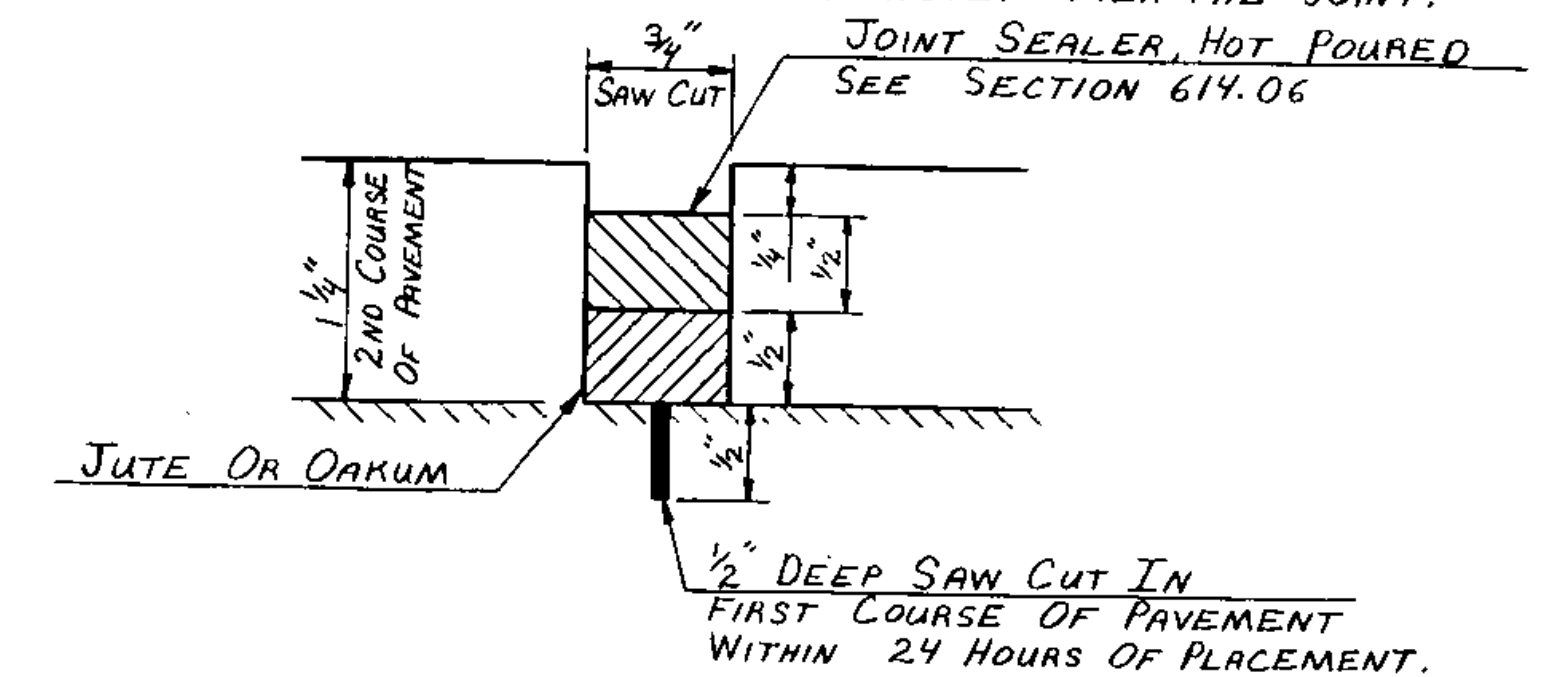

NOTE: \*\* = SLANT IN FIELD TO MAINTAIN CLEARANCE ON HOOK.

\* NORMAL TO ABUTMENT

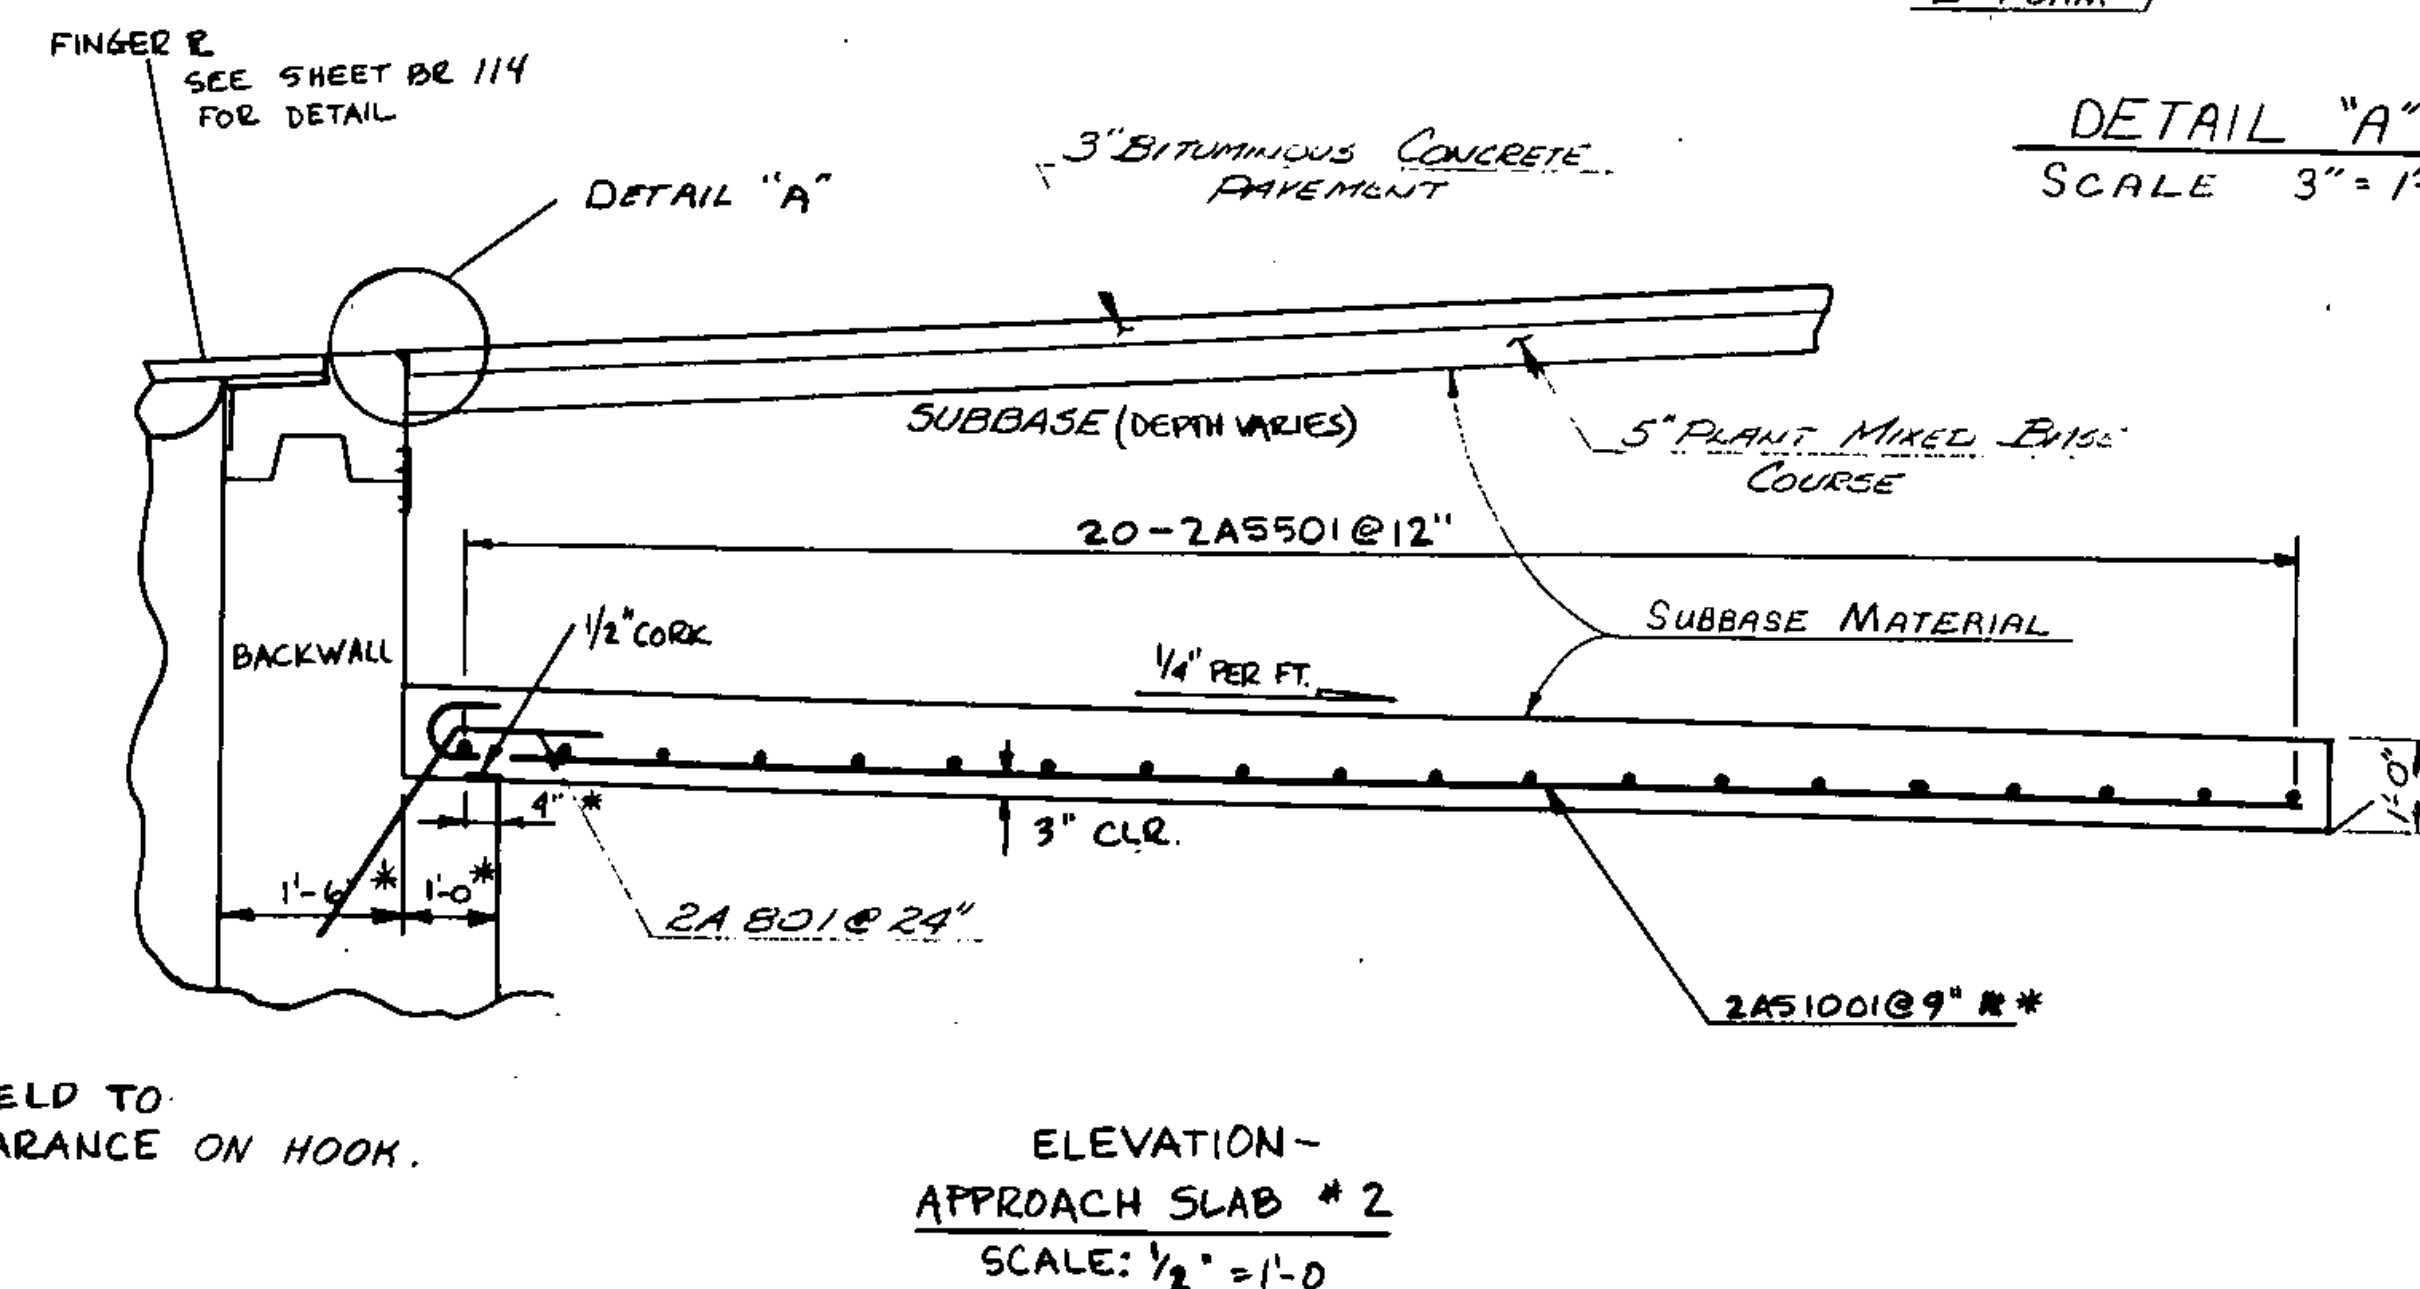

# **STATE OF VERMONT AGENCY OF TRANSPORTATION**

|                                            |               |                          |                |
|--------------------------------------------|---------------|--------------------------|----------------|
| Town of                                    | ST. JOHNSBURY | Bridge No.               | 1              |
| Highway No.                                | I 91          | Log Sta.                 |                |
|                                            |               | Surv. Sta.               | 60+00          |
| <b>APPROACH SLAB DETAILS</b>               |               |                          |                |
| I 91 NORTH CONNECTOR OVER PASSUMPSIC RIVER |               |                          |                |
| Designed By                                | G.V. SPILAK   | Drawn By                 | T.J. GRACE     |
| Checked By                                 | DAVID WILLEY  | Date                     | 8-20-84        |
|                                            |               | Bridge Design Supervisor | R.S. HAUPT     |
| PROJECT                                    | ST. JOHNSBURY | Date                     | 8-84           |
|                                            |               | PROJECT NO.              | DP-FF041-1(10) |
| L&C. Info.                                 |               |                          |                |
| Bridge Sheet No.                           | BR125         | Sheet                    | 83 of 229      |