

TYPICAL SECTIONS & DESIGN DATA


AS DIRECTED BY THE ENGINEER

ITEM 210.10 COLD PLANING BITUMINOUS PAVEMENT

ITEM 406.25 BITUMINOUS CONCRETE PAVEMENT

1" BINDER COURSE TYPE III OR IV, MM 61.50 ~ MM 63.18

1/2" WEARING COURSE (± 1/4") TYPE III

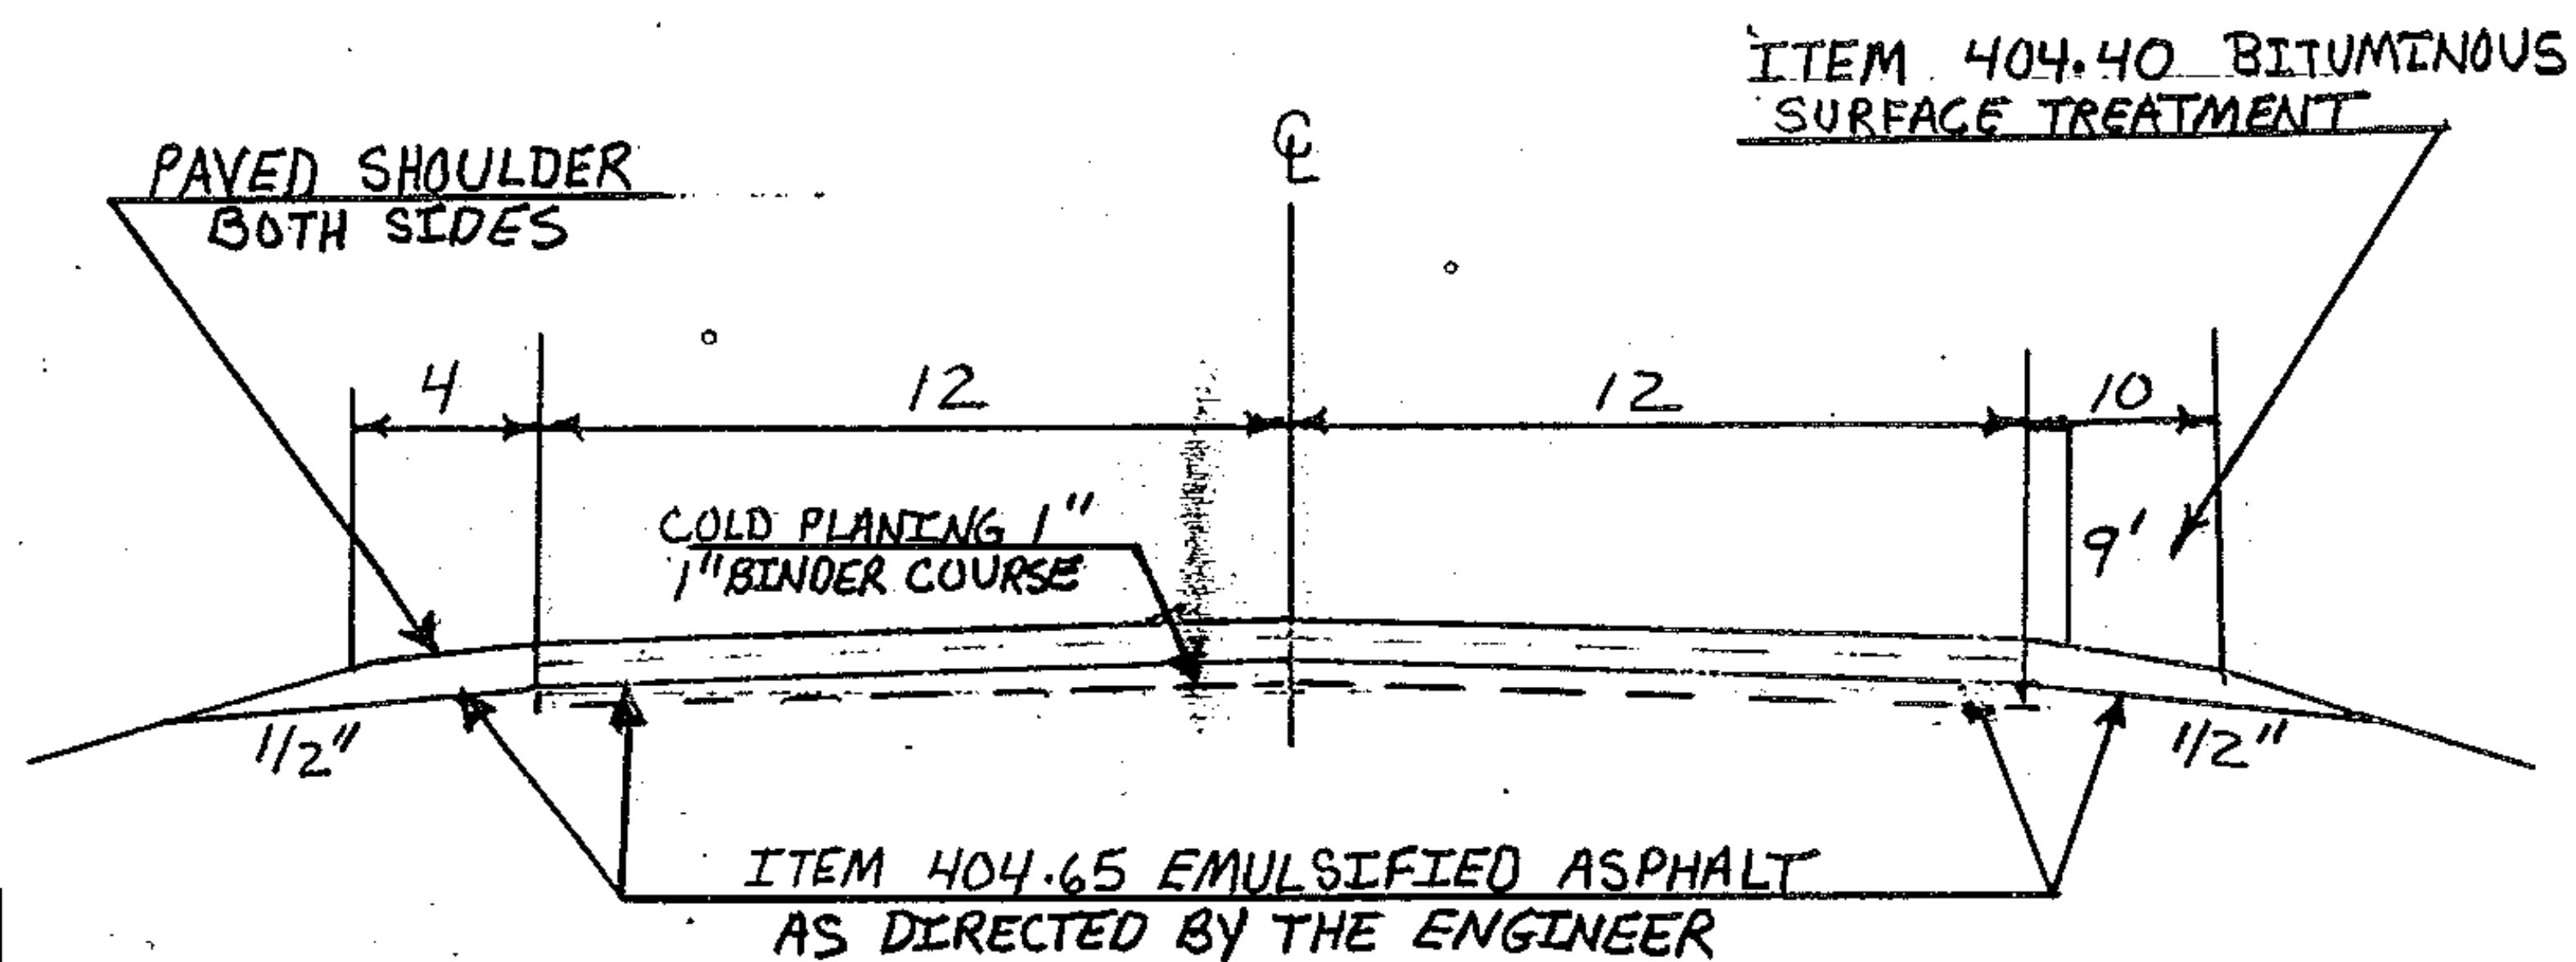

NOTE: AT MM 61.40 AND 62.40 N. BOUND & 62.40 S. B. THERE IS LOCALIZED SETTLEMENT. ANY ADDITIONAL PAVEMENT NEEDED IS TO BE PLACED AS DIRECTED BY THE ENGINEER. ALSO ANY ADJUSTMENT TO THE GUARDRAILS IN THESE AREAS TO BRING THE GUARDRAIL INTO CONFORMANCE WITH STANDARDS SHALL BE DONE AS DIRECTED BY THE ENGINEER.

THE COSTS OF ADJUSTING GUARDRAIL SHALL BE SUBSIDIARY TO OTHER CONTRACT ITEMS.

COLD PLANING AREA MM 61.50 ~ MM 63.18 N. BOUND

MM 58.70 ~ MM 63.60 S. BOUND

1984 ADT 11300

V=55

PROJECT MIDDLESEX-WATERBURY

NO. IR 089-2(6)
SHEET 5 OF 34