


SECTION 641 TRAFFIC SIGNS SUMMARY SHEET

[illegible]

COLUMN TOTAL =

IDENTIFICATION	NUMBER OF SIGNS	SIZE		TEXT	FOR SIGN DETAIL SEE SHEET NUMBER
		WIDTH	HEIGHT		
		4'-0"	4'-0"	RAMP PAVING AHEAD	SHEET #
		4'-0"	4'-0"		E 6
		4'-0"	4'-0"	LEFT LANE CLOSED AHEAD	E 8
		18"	8"	RIGHT	E 8
		4'-0"	4'-0"	ROAD CONSTRUCTION AHEAD	E 2
		24"	30"	SPEED LIMIT 40	E 15B

COLUMN TOTAL =

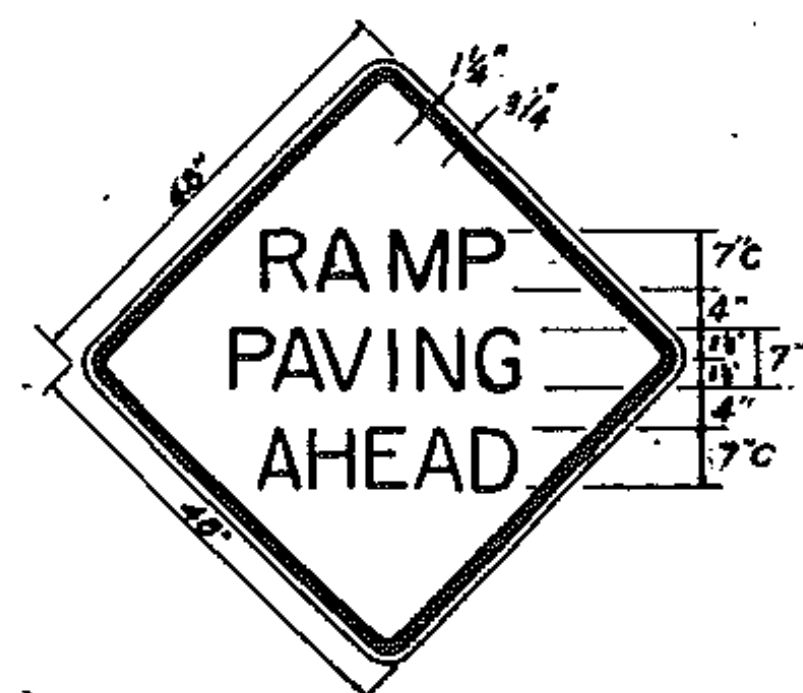


SIGN NOTES:

TRAFFIC SIGNS SHOWN ON THIS SHEET ARE TO BE SUBSIDIARY TO ITEM 641, TRAFFIC CONTROL. ADDITIONAL SIGNS, IF REQUIRED, THAT ARE NOT DETAILED WILL BE PAID AS ITEM 675.20 OR 675.25 AS DIRECTED BY THE ENGINEER.

PROJECT SIGNS AS PER STANDARD E-2 AND E-6 WILL BE REQUIRED TO ESTABLISH PROJECT LIMITS AND AS RAMP SIGNING.

SIGNS SHALL BE ERECTED ON FLANGED CHANNEL STEEL POSTS.*

* MAXIMUM SIZE = 3 LBS/FT.

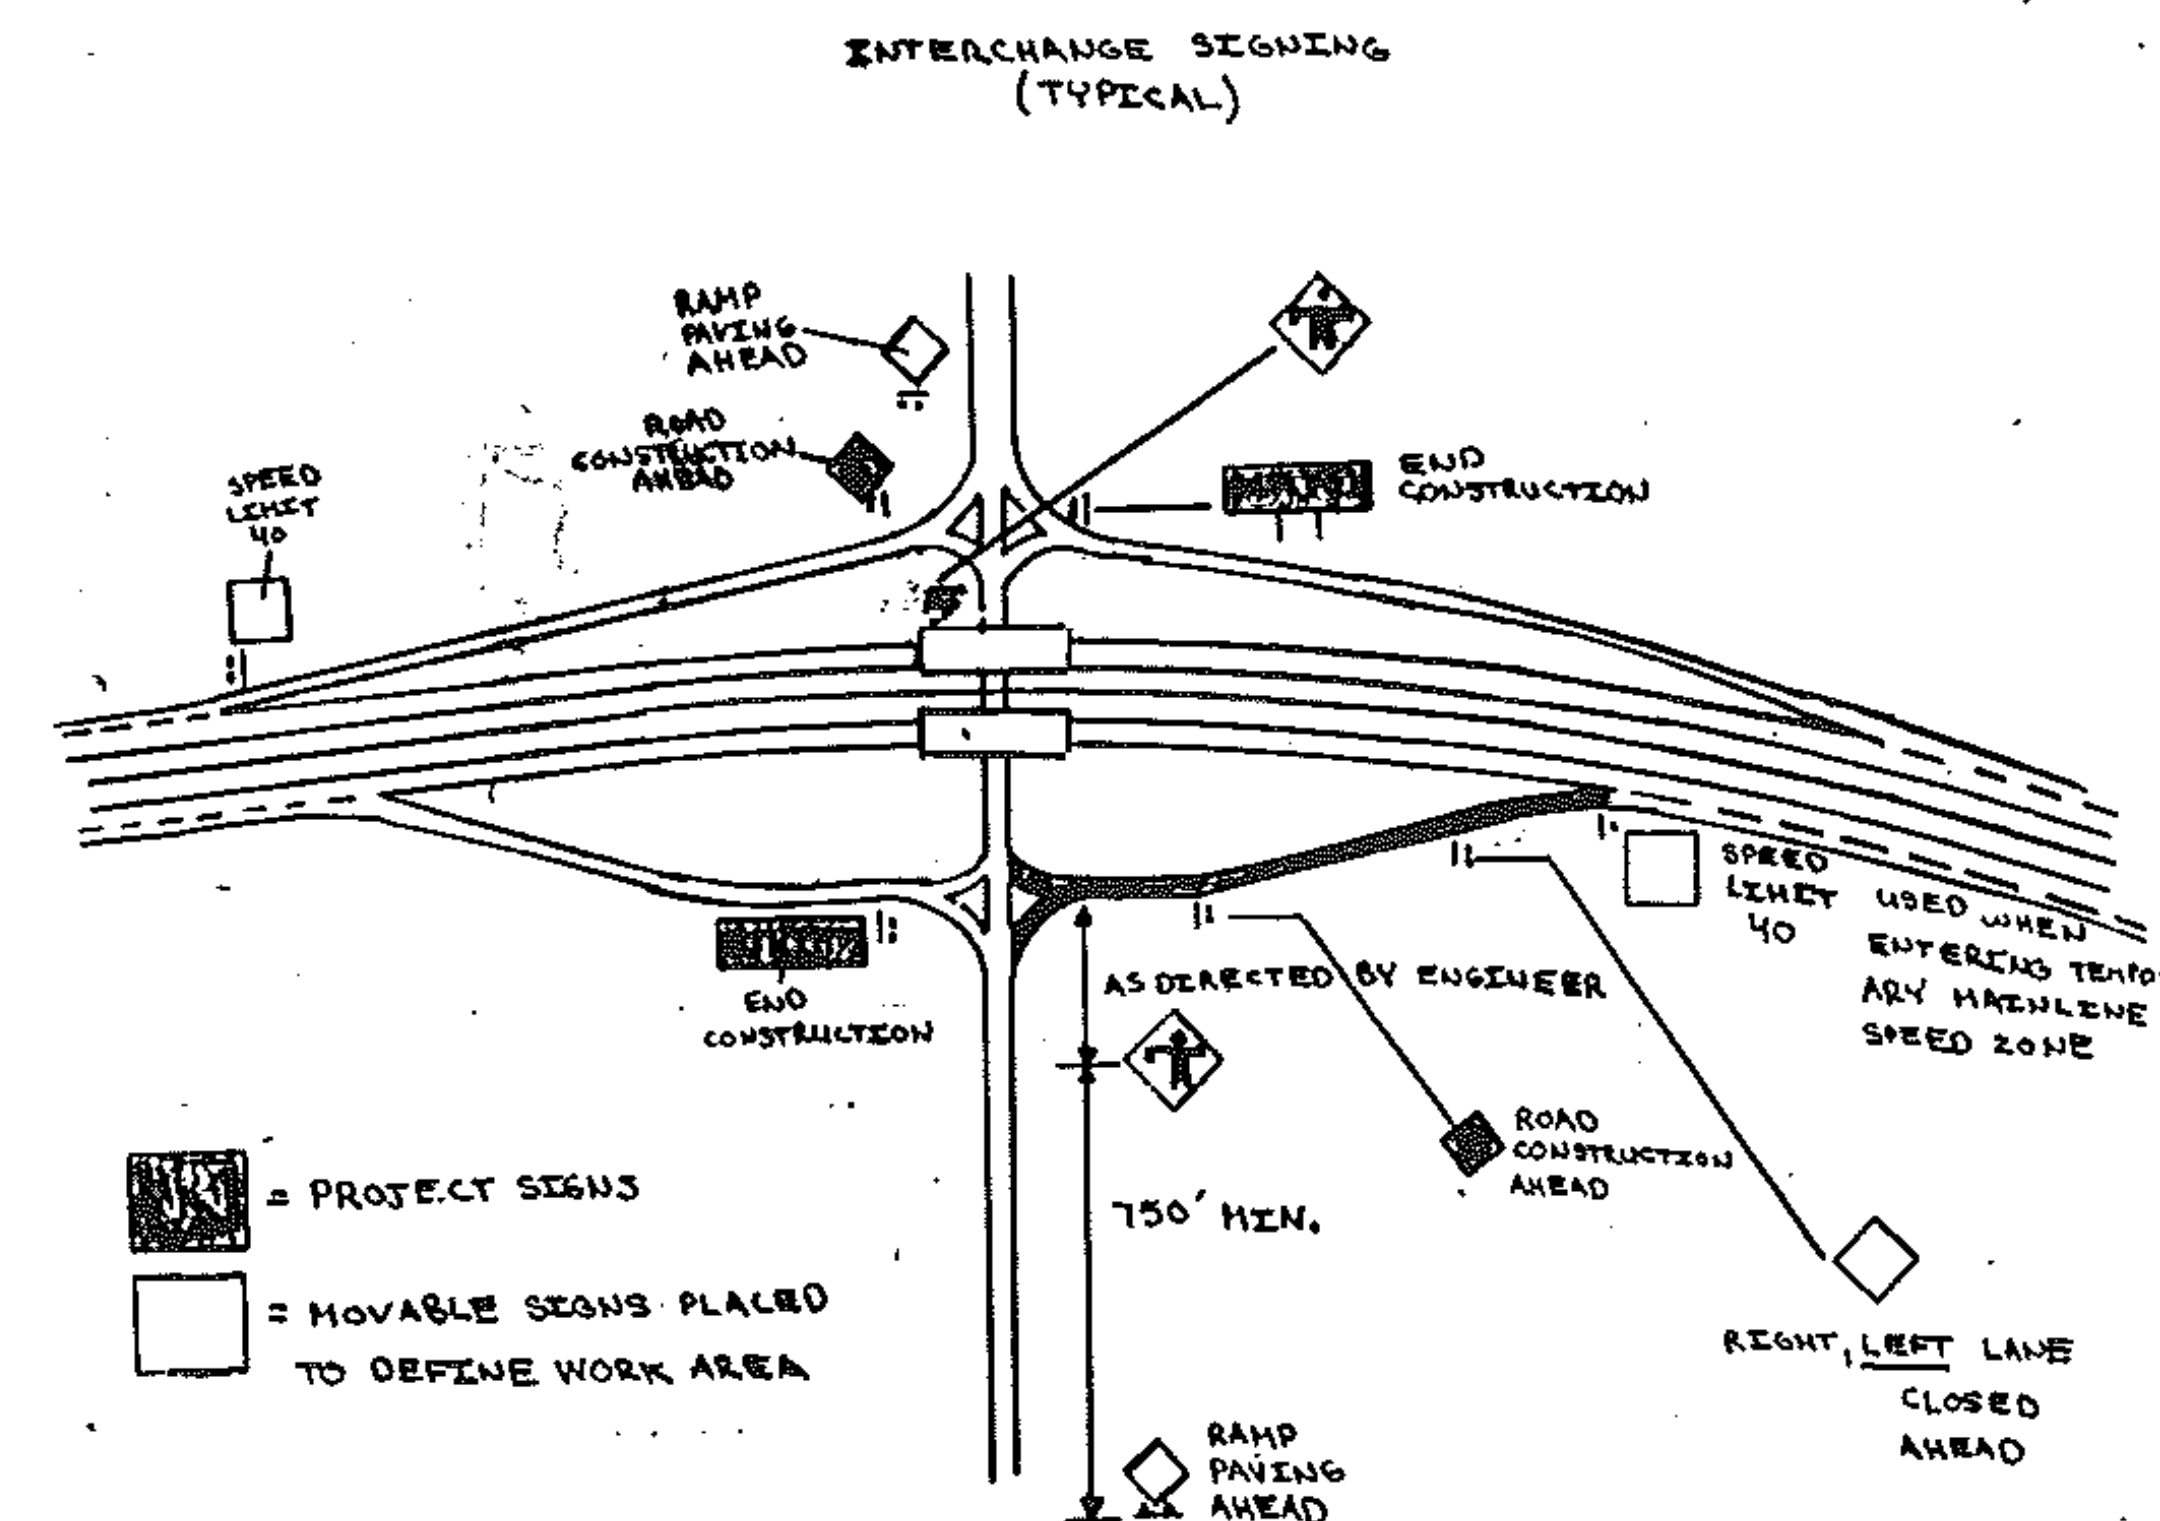

TRAFFIC CONTROL SIGN
SUMMARY SHEET
FOR RAMPS

SURVEYED BY _____ DATE _____
DRAWN BY _____ DATE _____
TRACED BY _____ DATE _____

MIDDLESEX - WATERBURY
PROJ. IR NO. 089-2(4)
SHEET 18 OF 34

REV. 3/27/84