




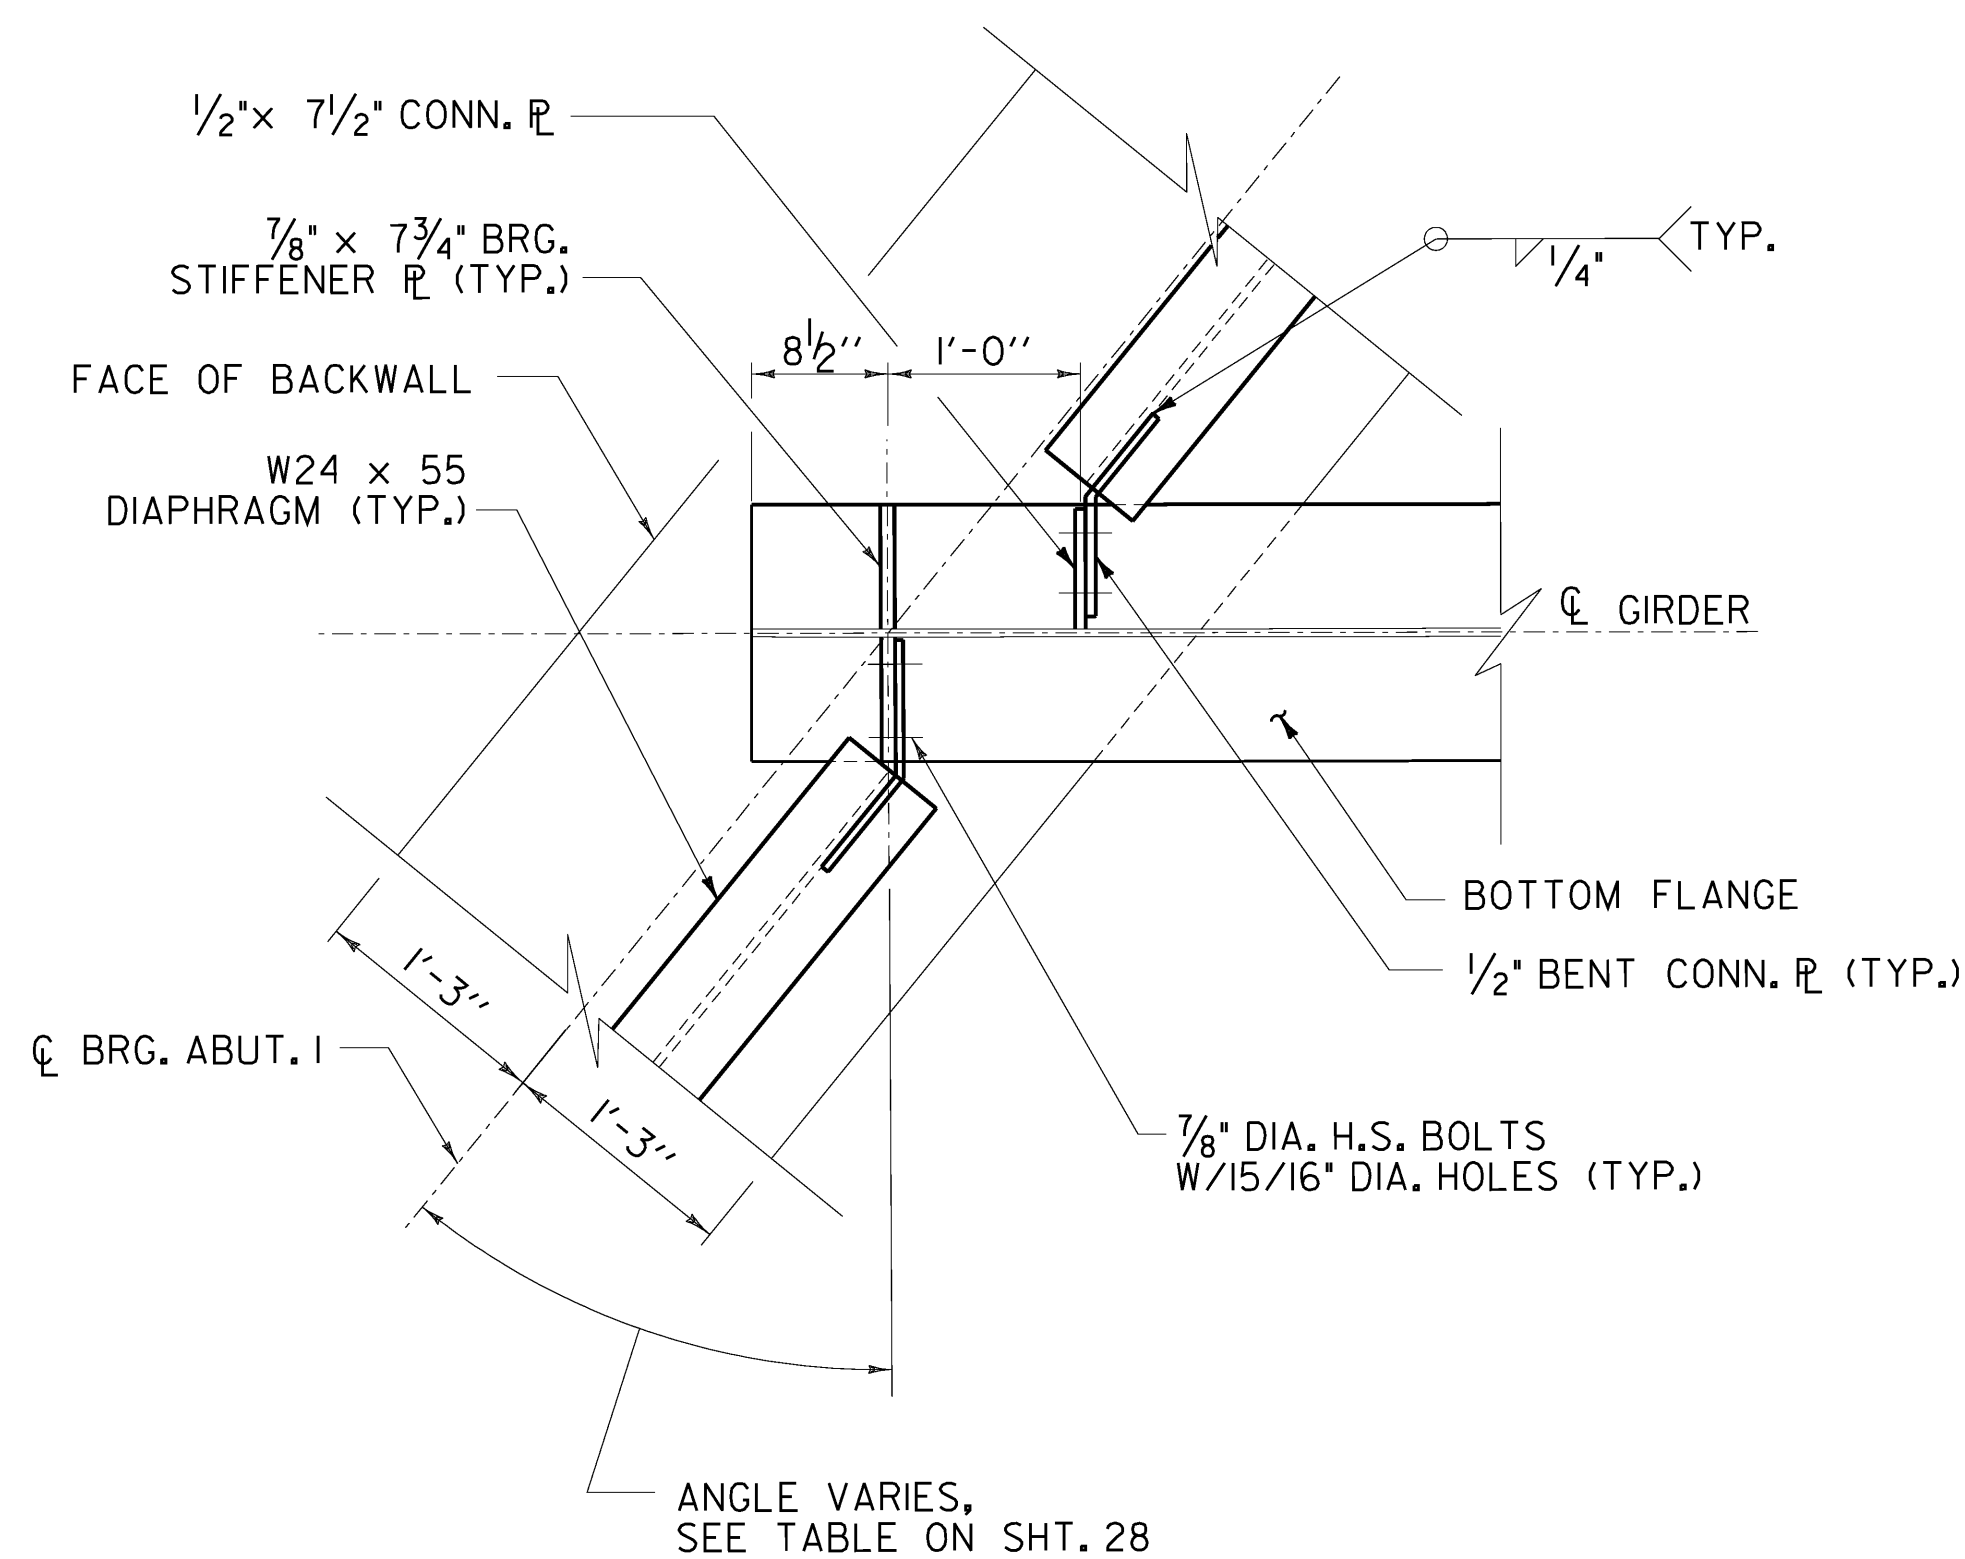


PARTIAL PLAN ABUT. 1 DIAPHRAGM
1" = 1'-0"

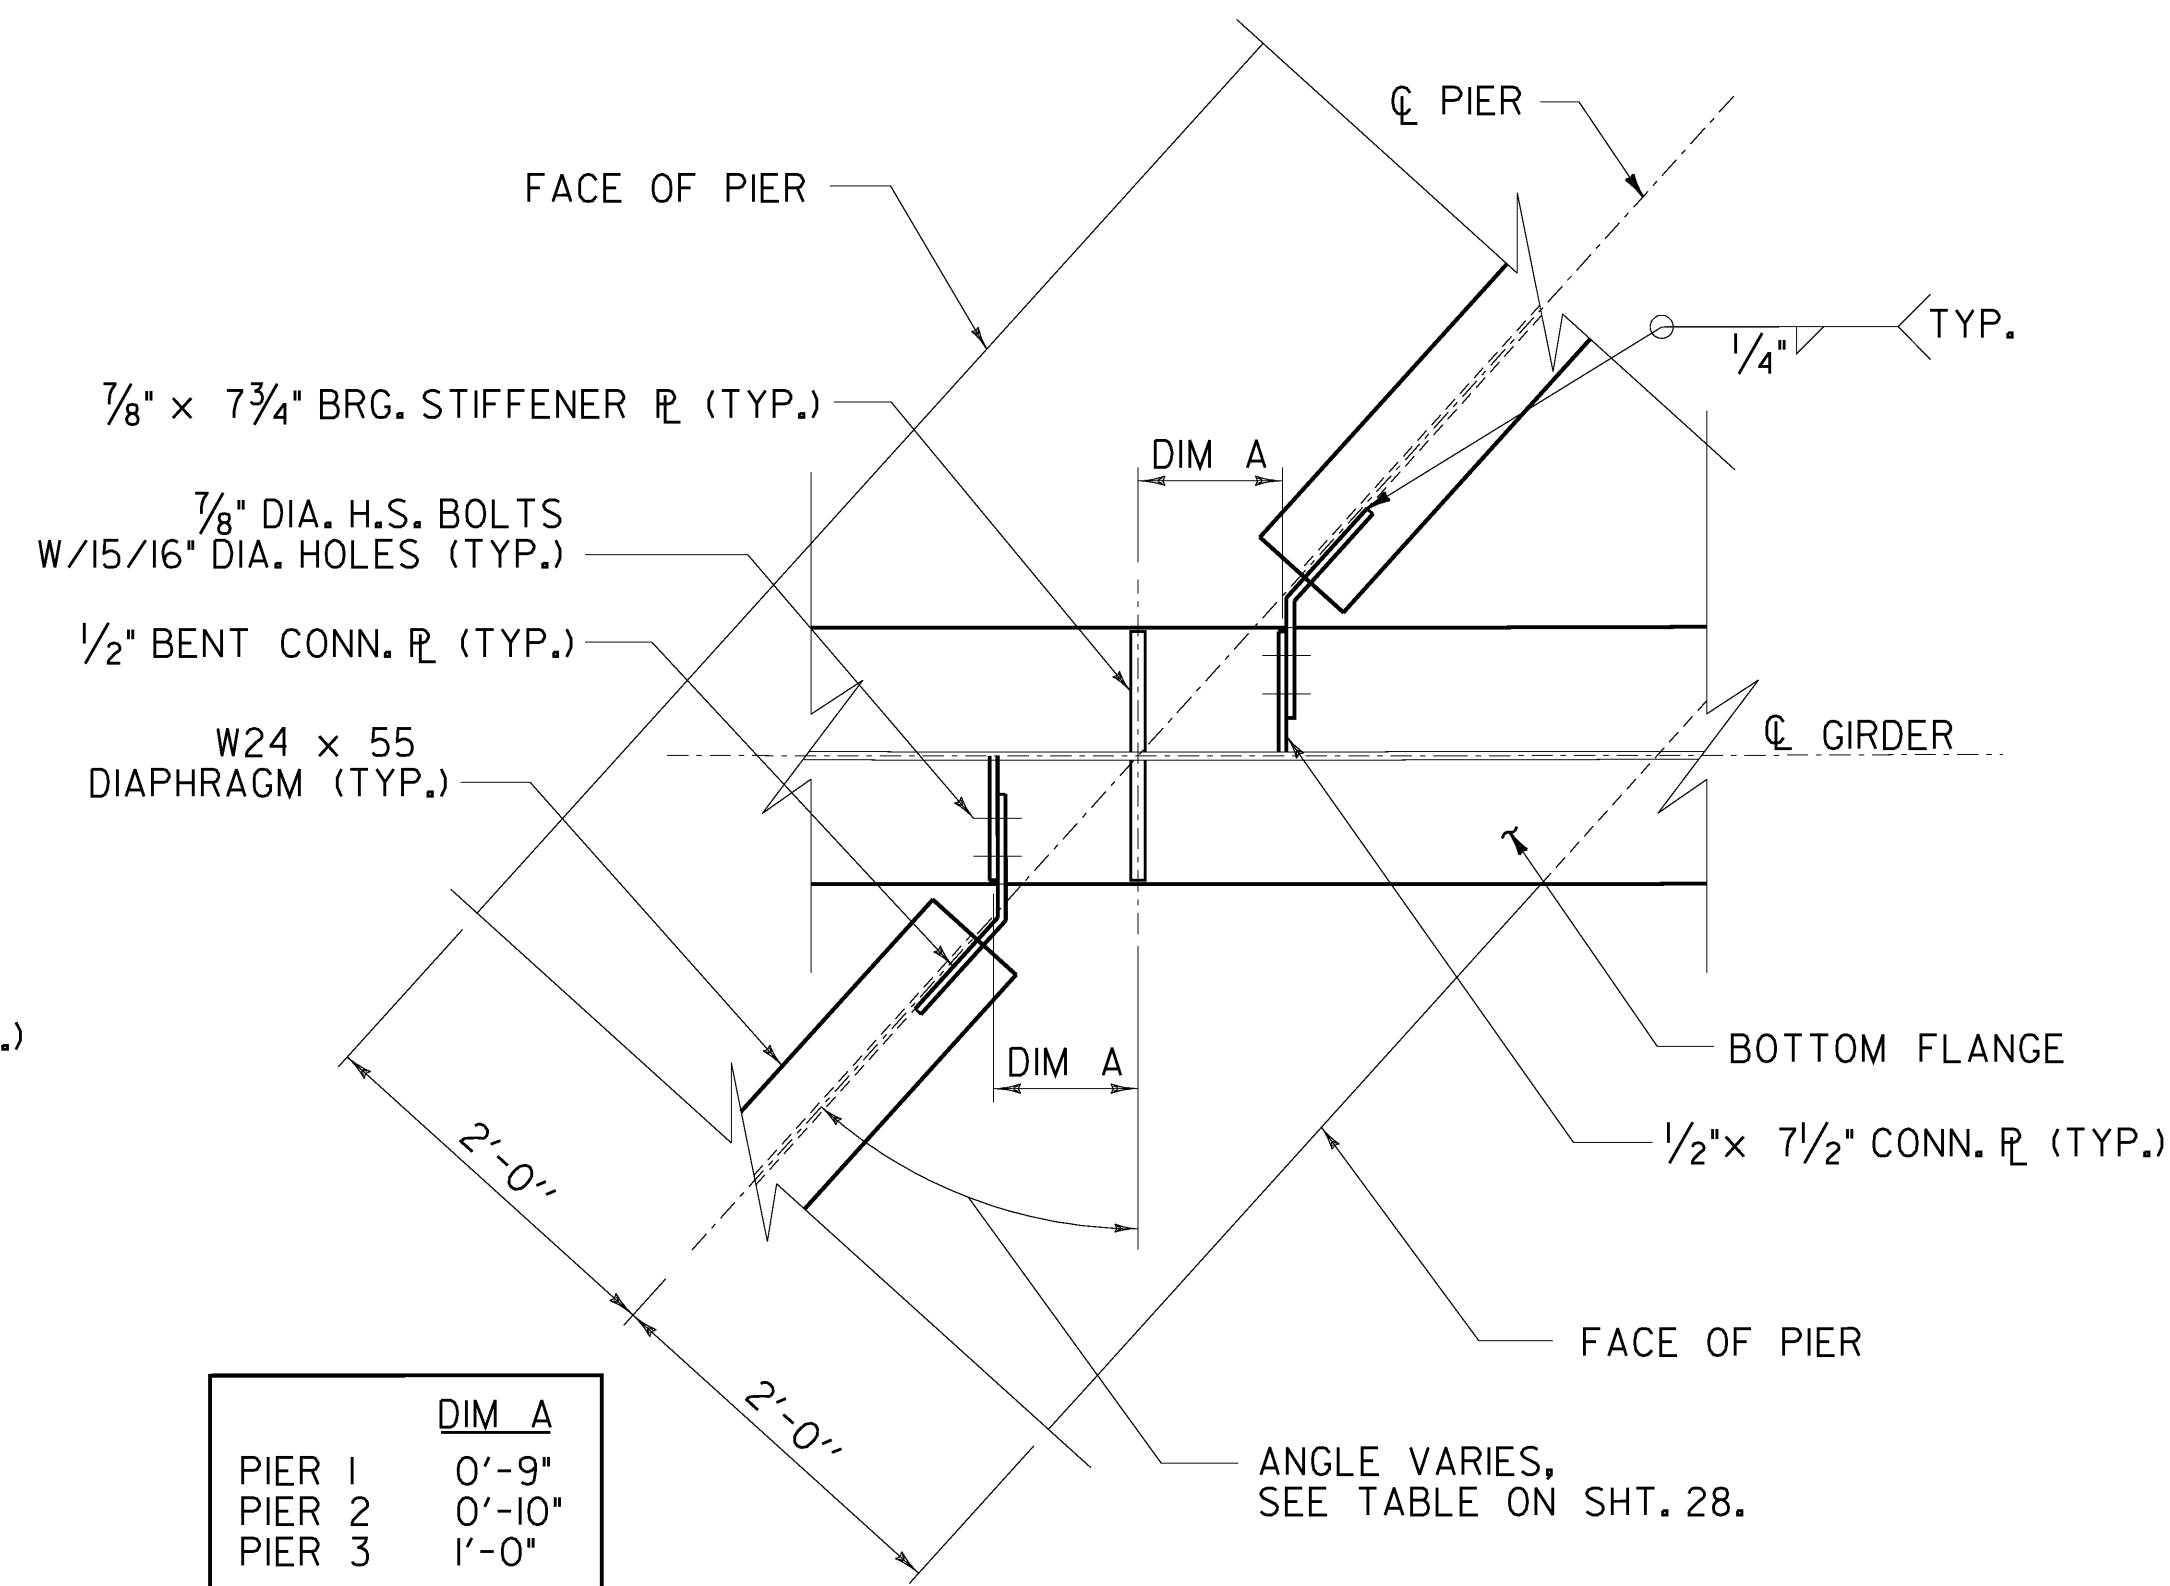


PARTIAL PLAN PIER DIAPHRAGM
1" = 1'-0"

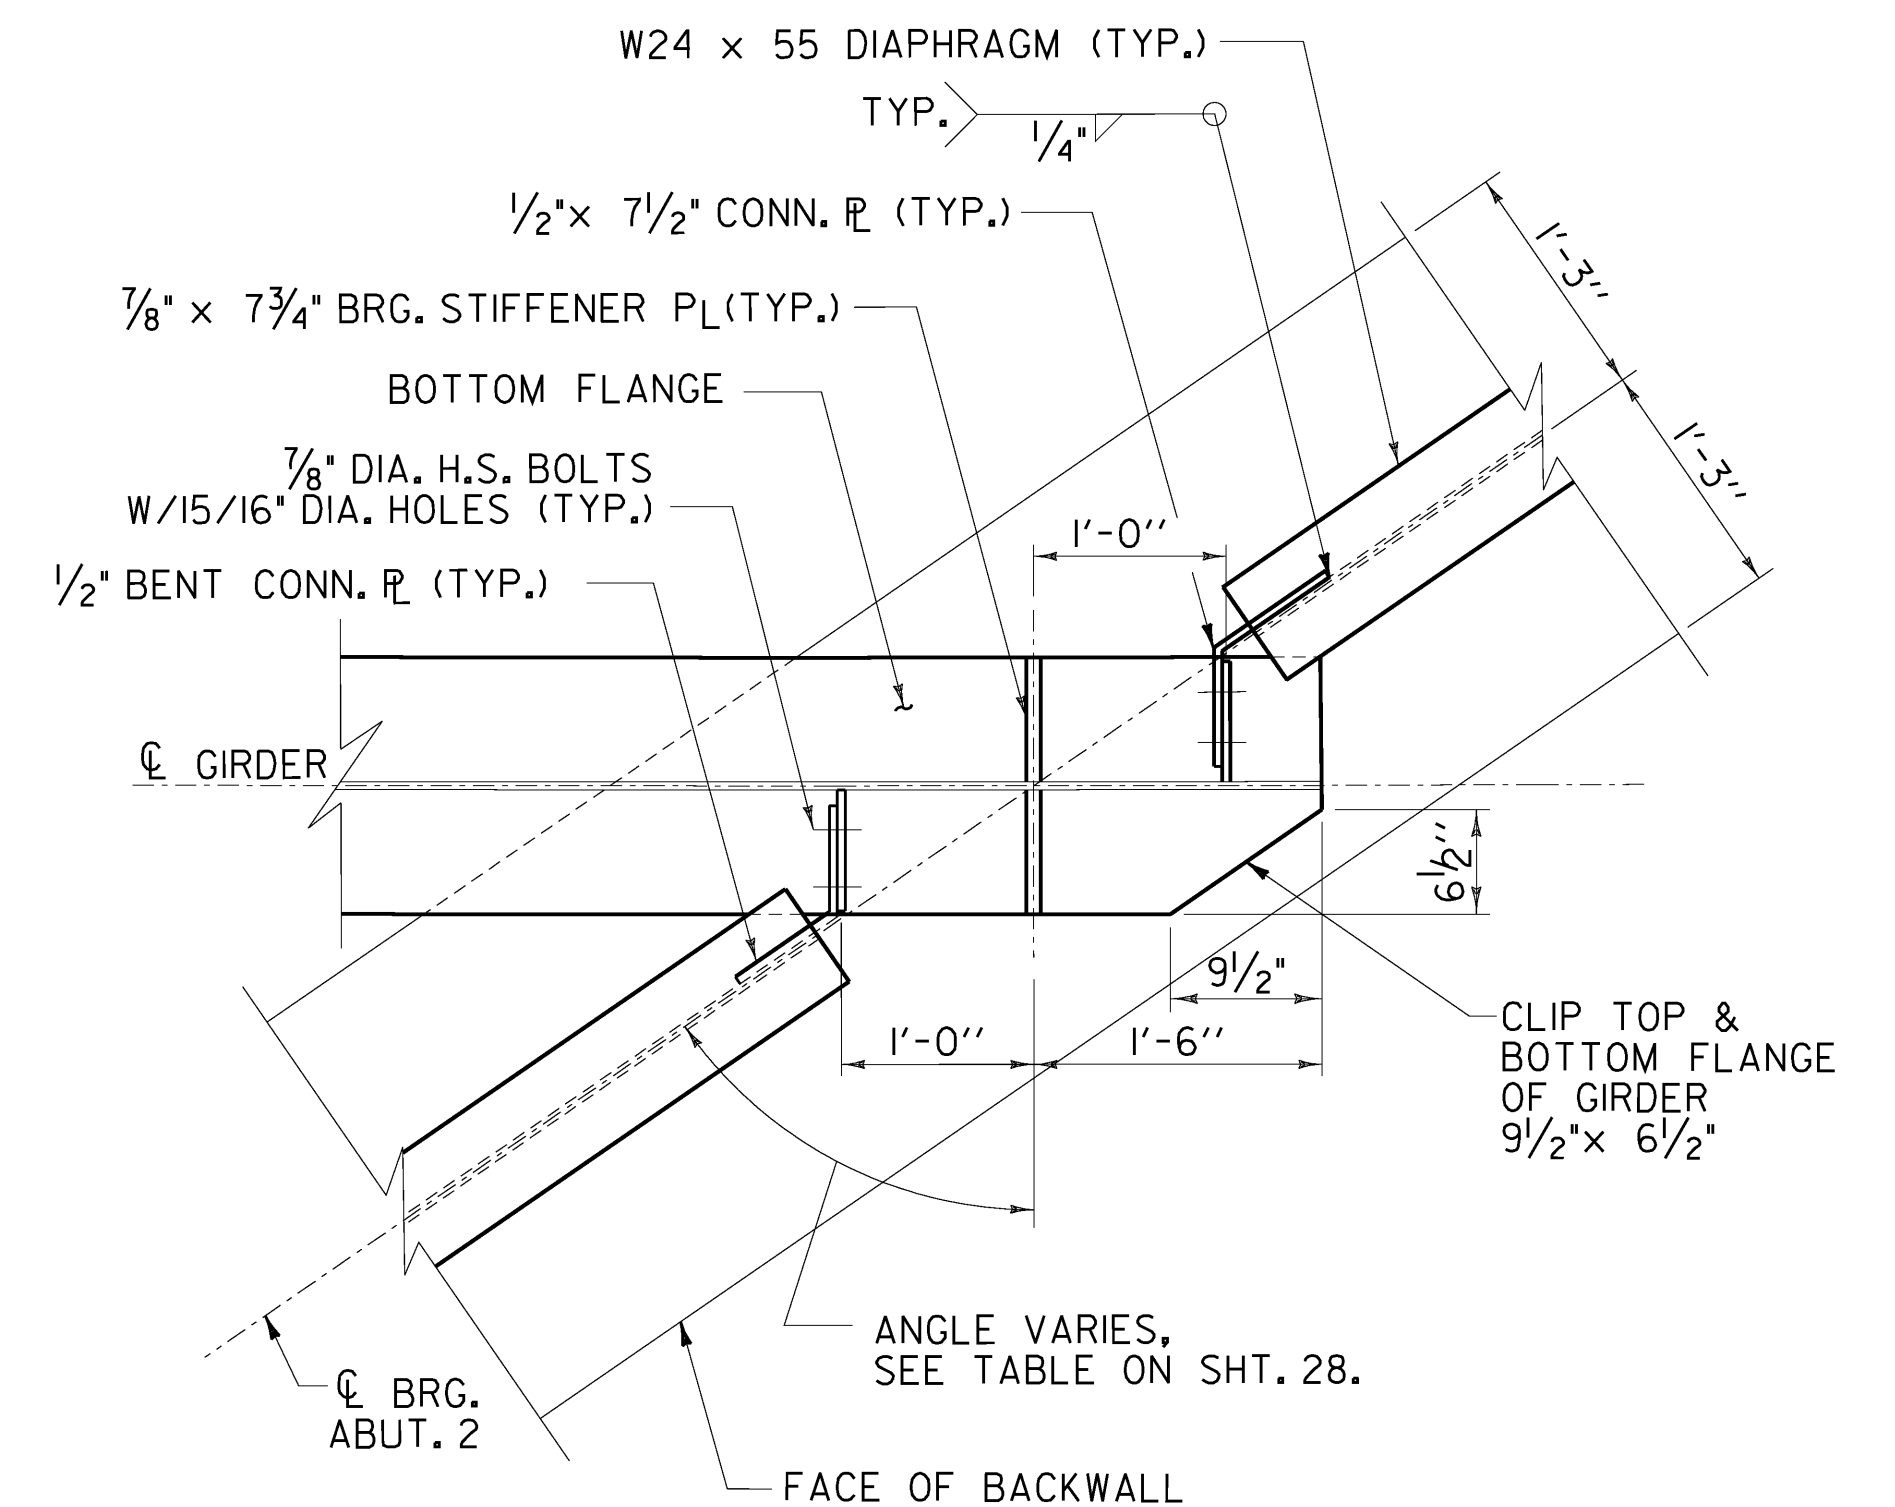


PARTIAL PLAN ABUT. 2 DIAPHRAGM
1" = 1'-0"

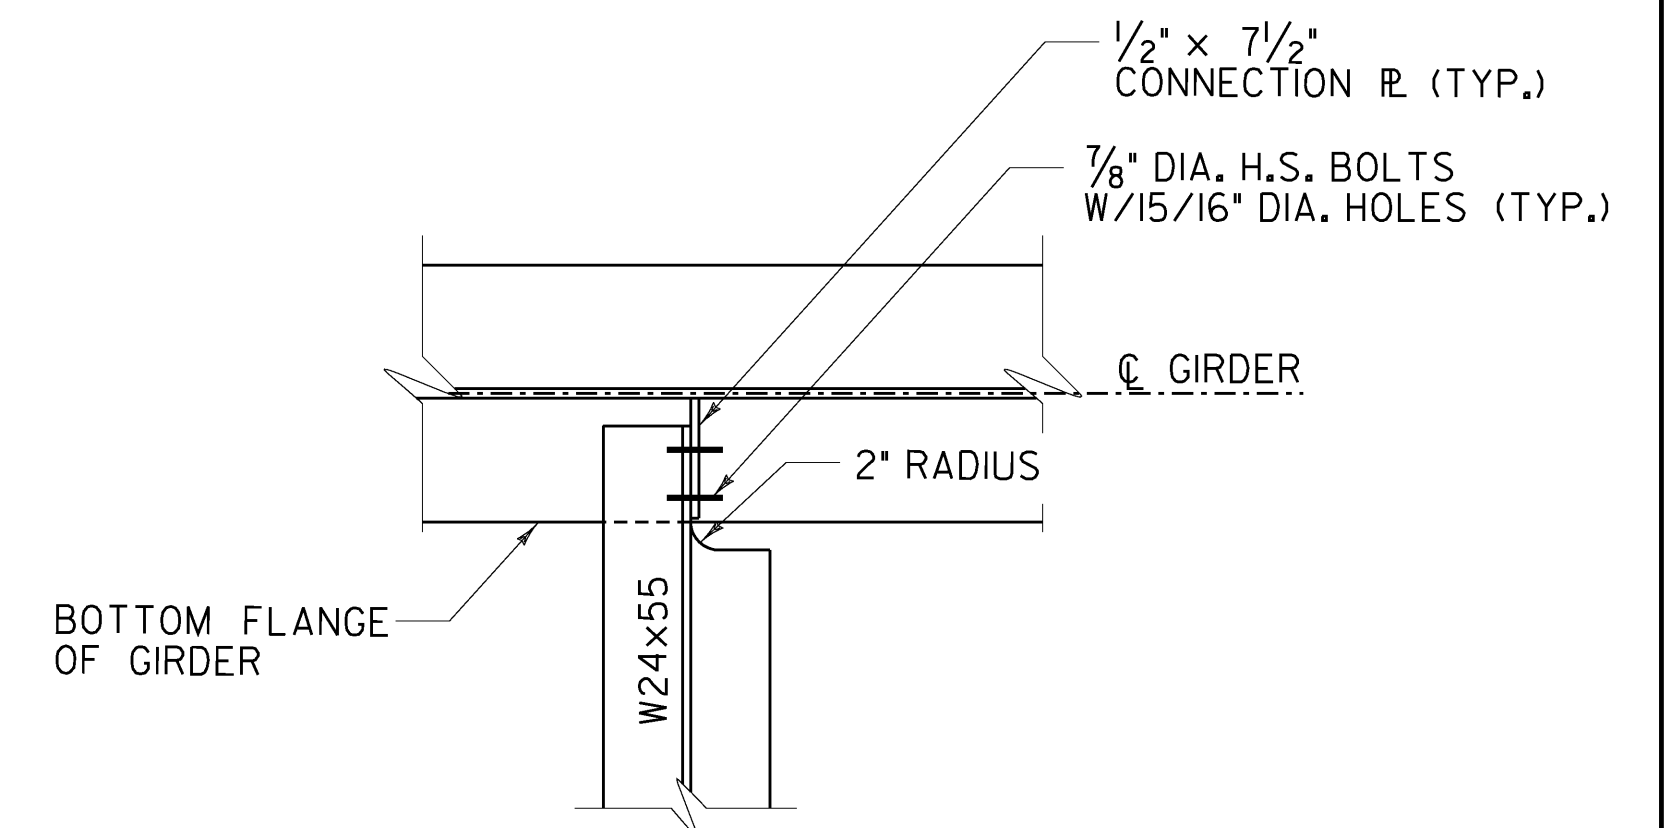

INTERMEDIATE DIAPHRAGM CONNECTION
1" = 1'-0"

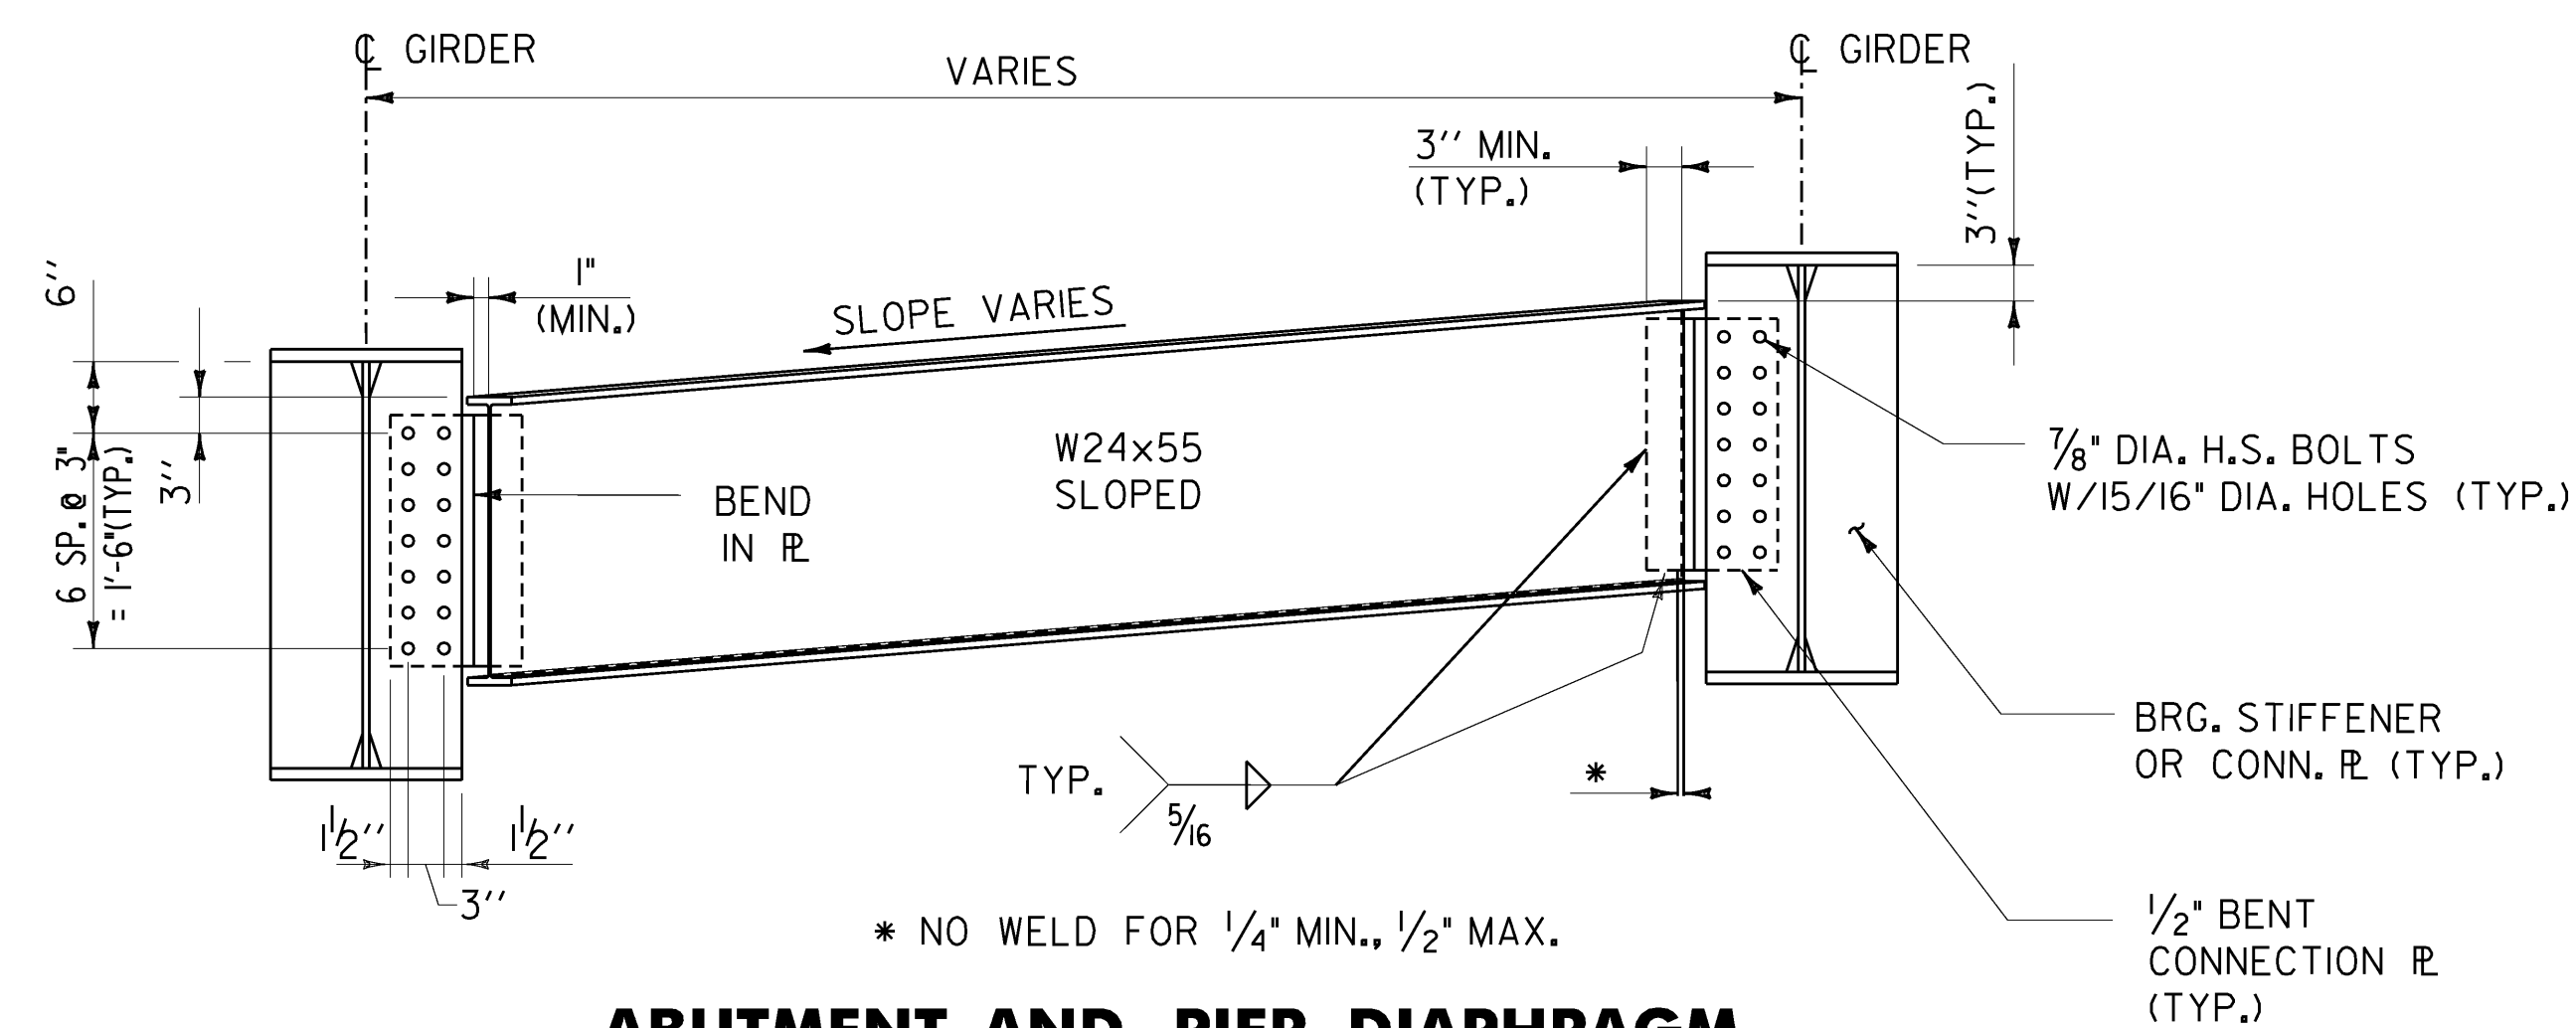

ABUTMENT AND PIER DIAPHRAGM
3/4" = 1'-0"

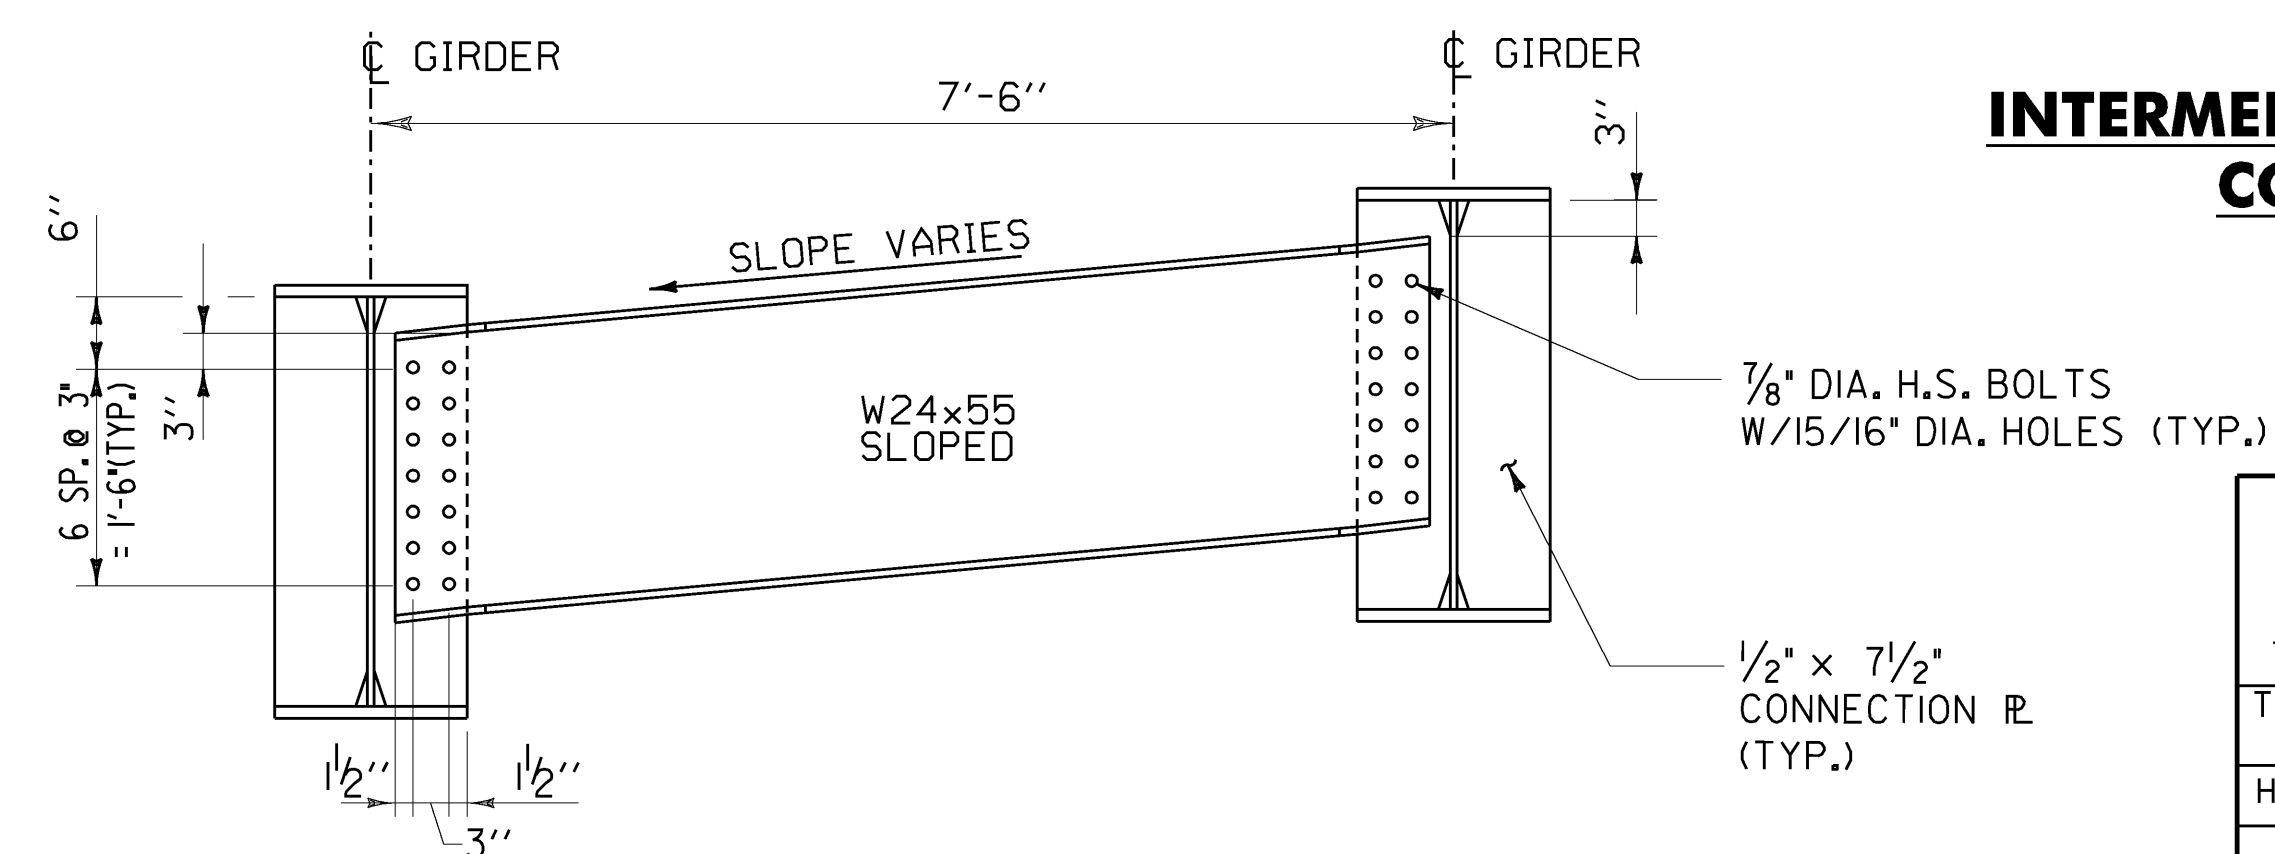

INTERMEDIATE DIAPHRAGM
3/4" = 1'-0"

STATE OF VERMONT AGENCY OF TRANSPORTATION

Town Of	PUTNEY	Bridge No.	19A
Highway No.	U.S. ROUTE 5	Log Sta.	
		Surv. Sta.	
U.S. ROUTE 5 OVER I-91			

GIRDER DETAILS 3

Designed By	G. BOGUE	Drawn By	R. WALKER
Checked By	T. KNIGHT	Date	06/09
		Bridge Design Supervisor	G. BOGUE
		Date	06/09

PROJECT	PUTNEY	PROJECT NO.	IM 091-1(31)
CAD Drawing Name:	... \Plot Files\31 z93a\1000\10/19/2009		

Bridge Sheet No.	Sheet 31 of 75
------------------	----------------

