


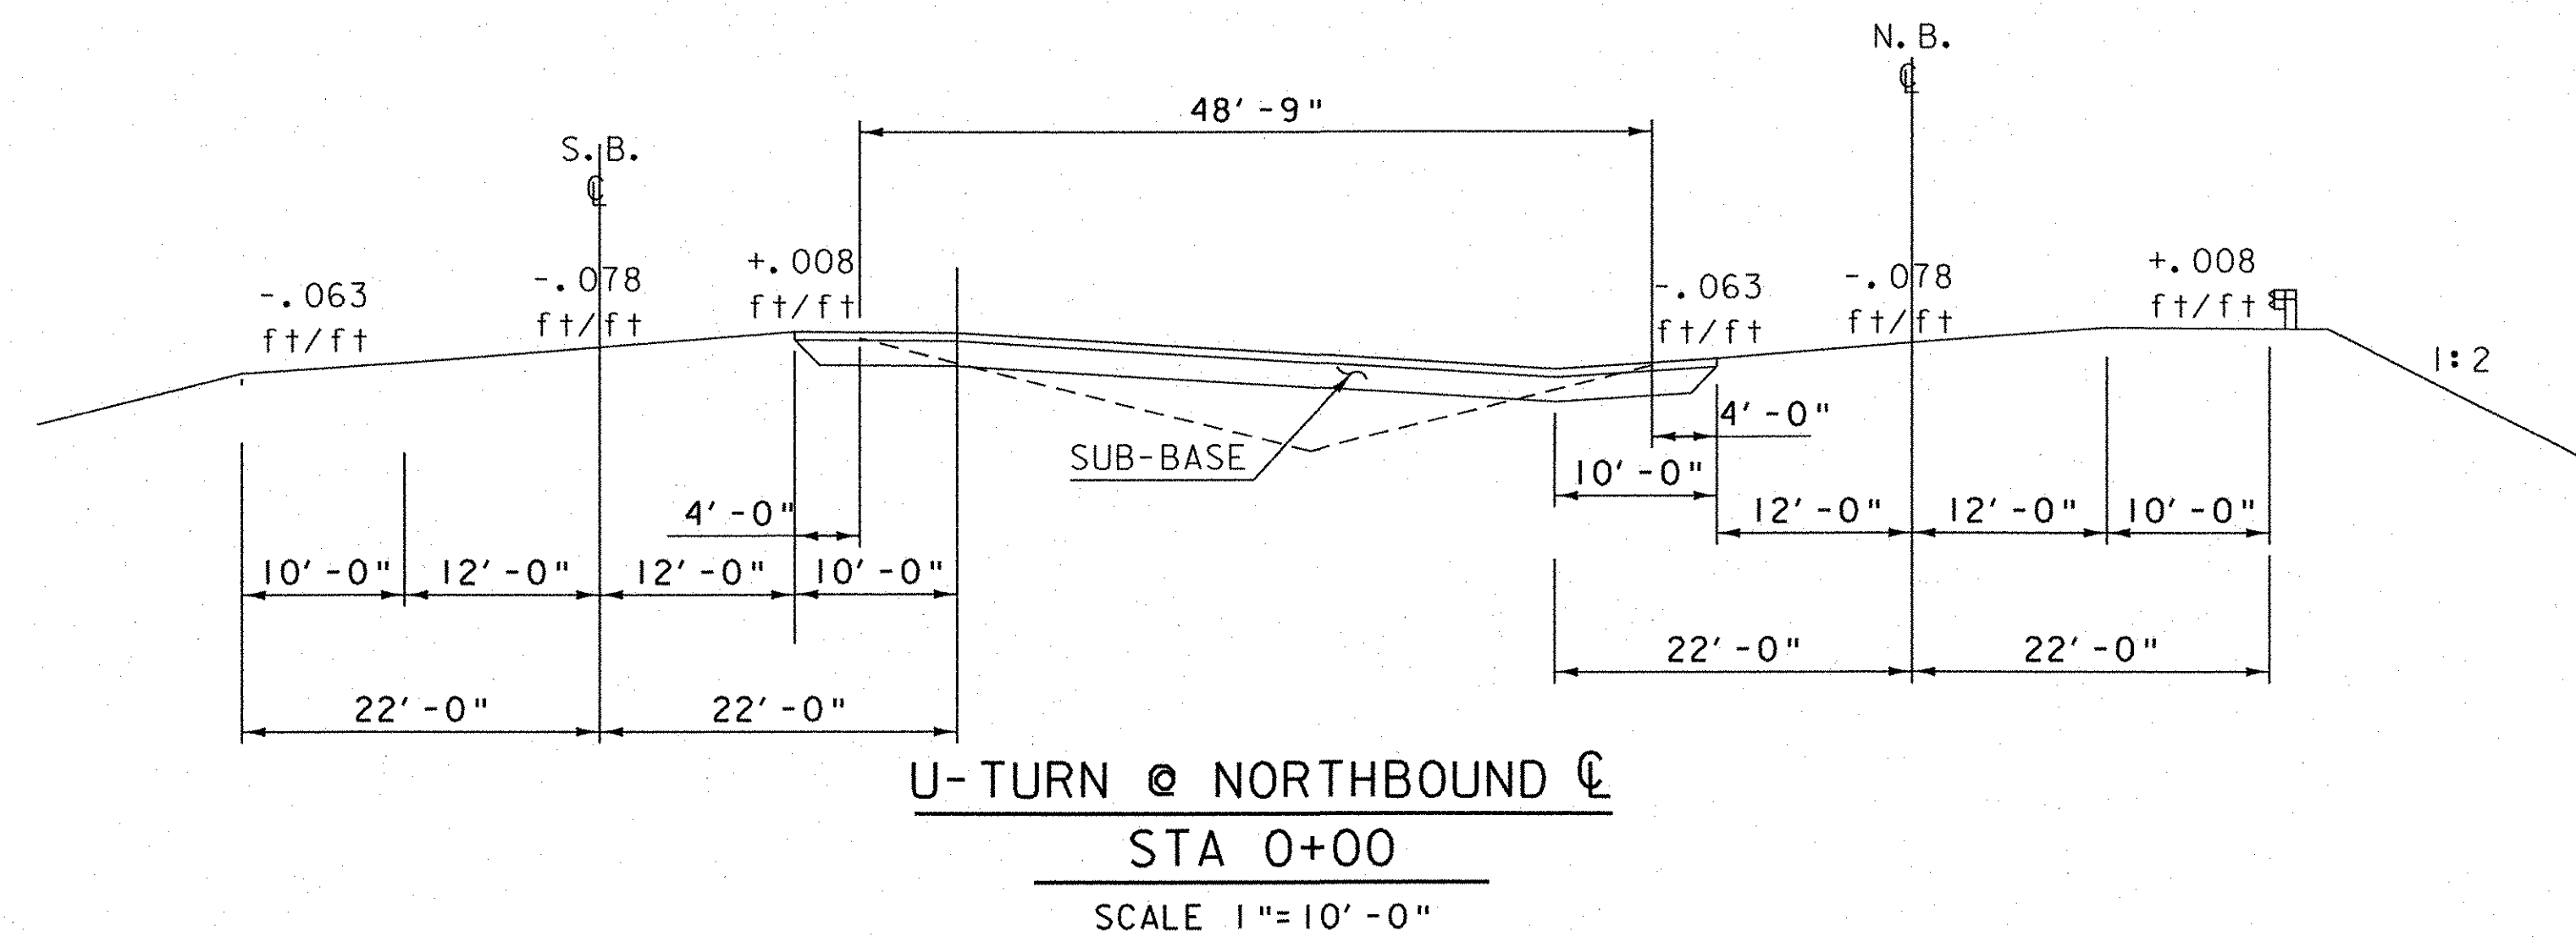
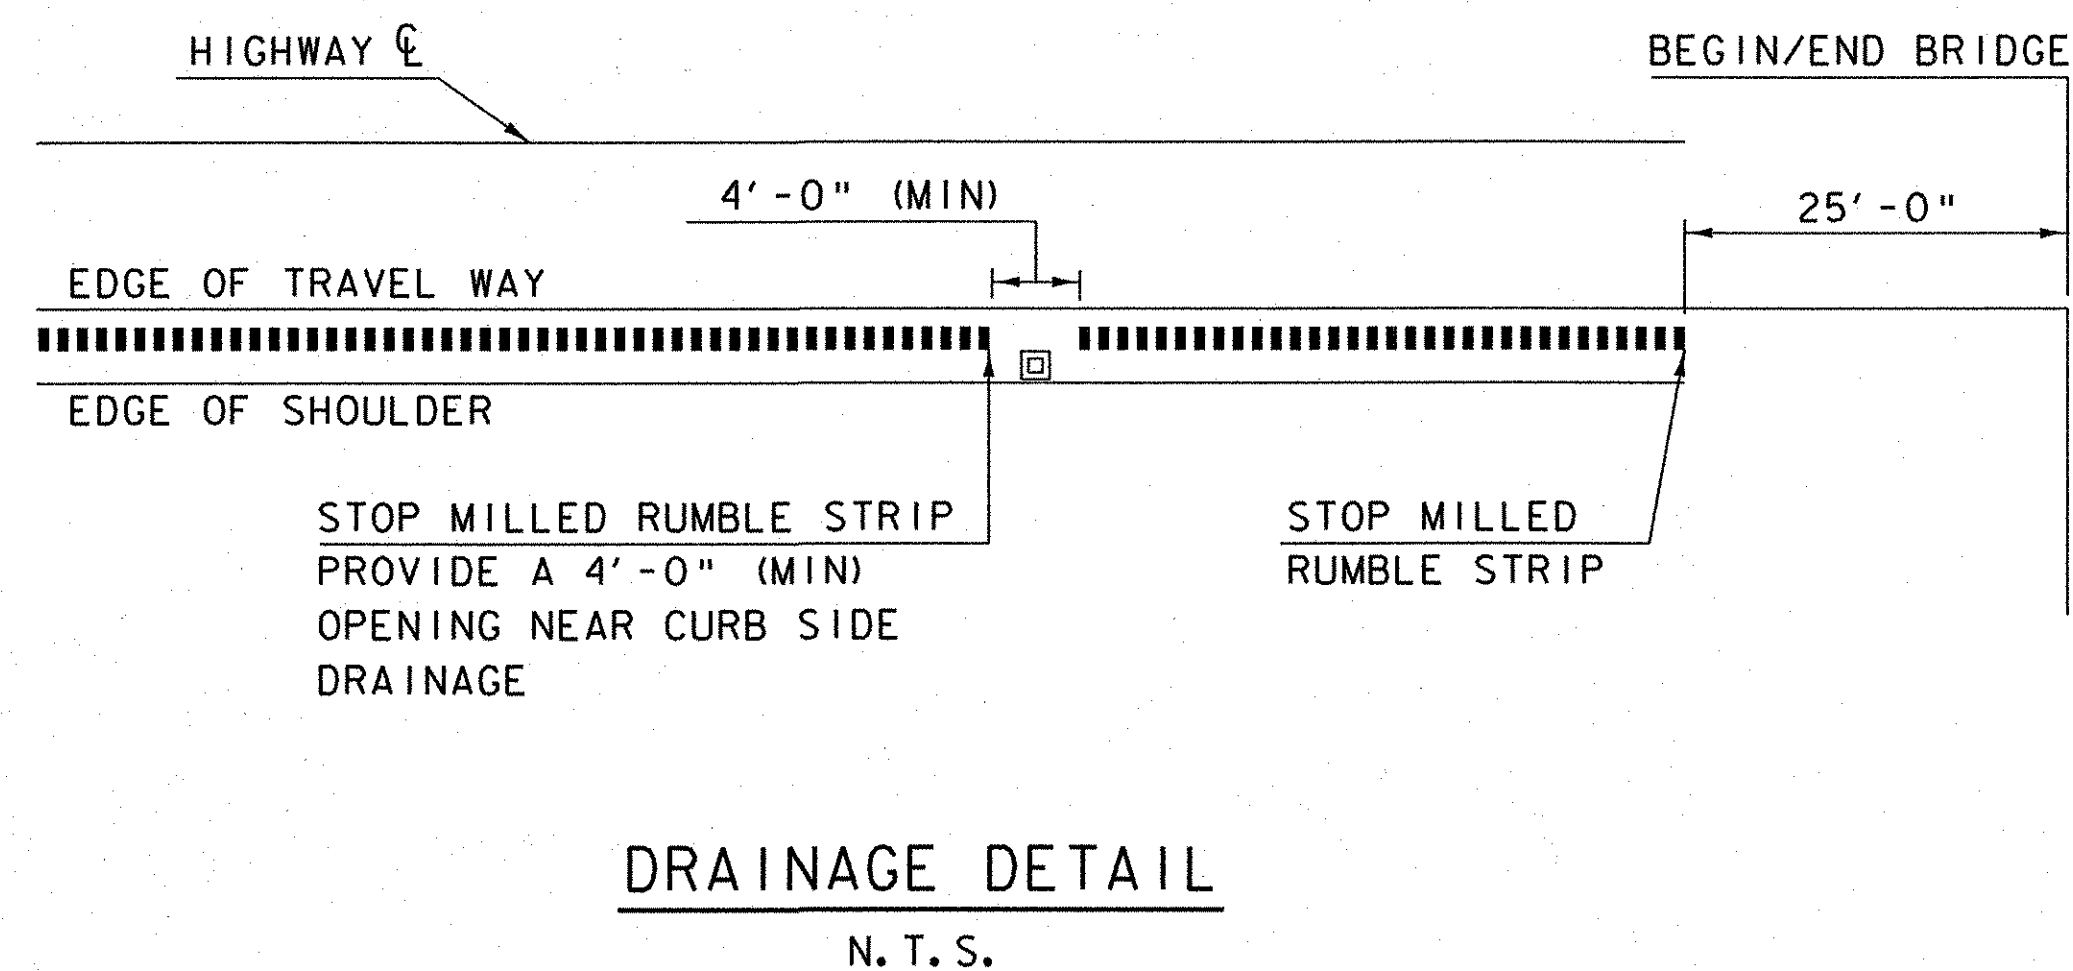
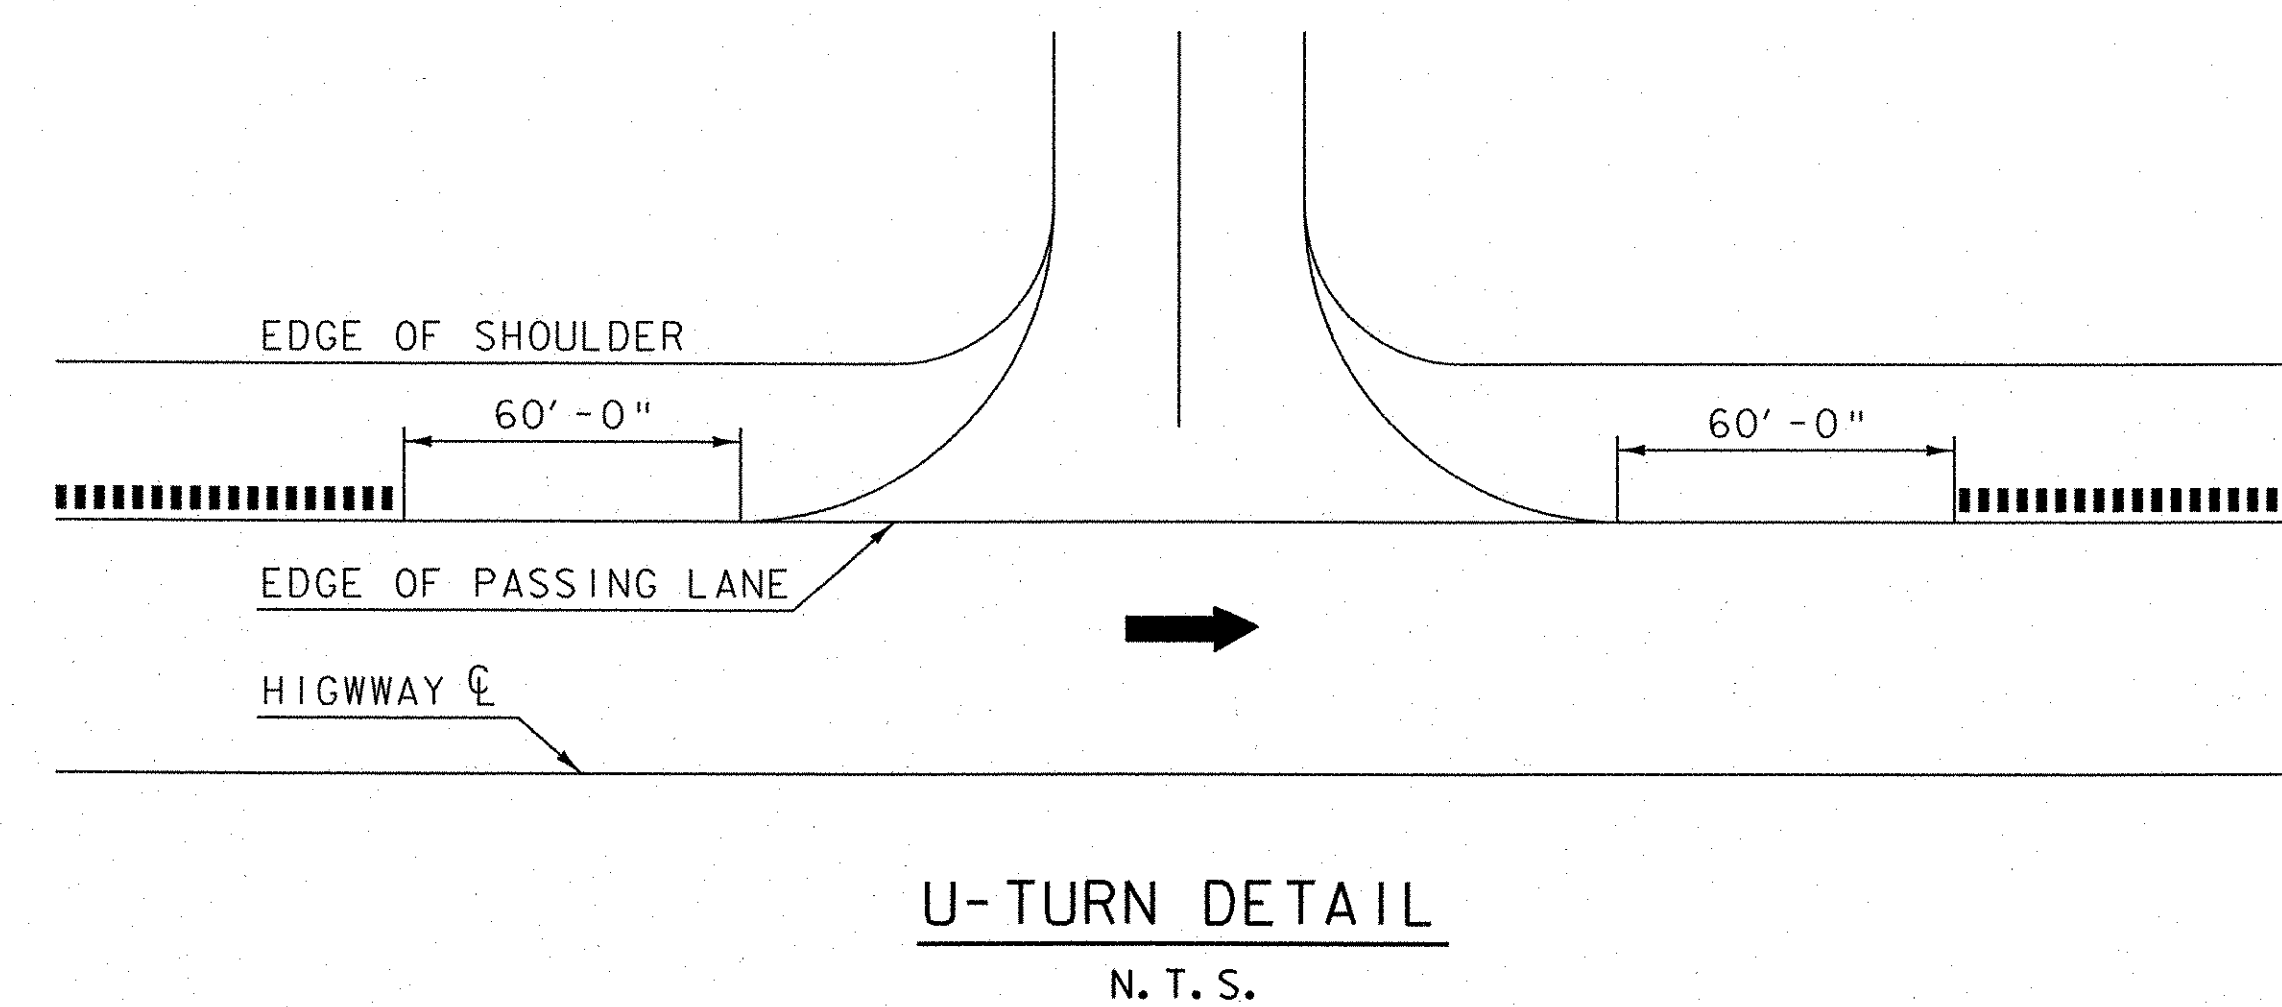
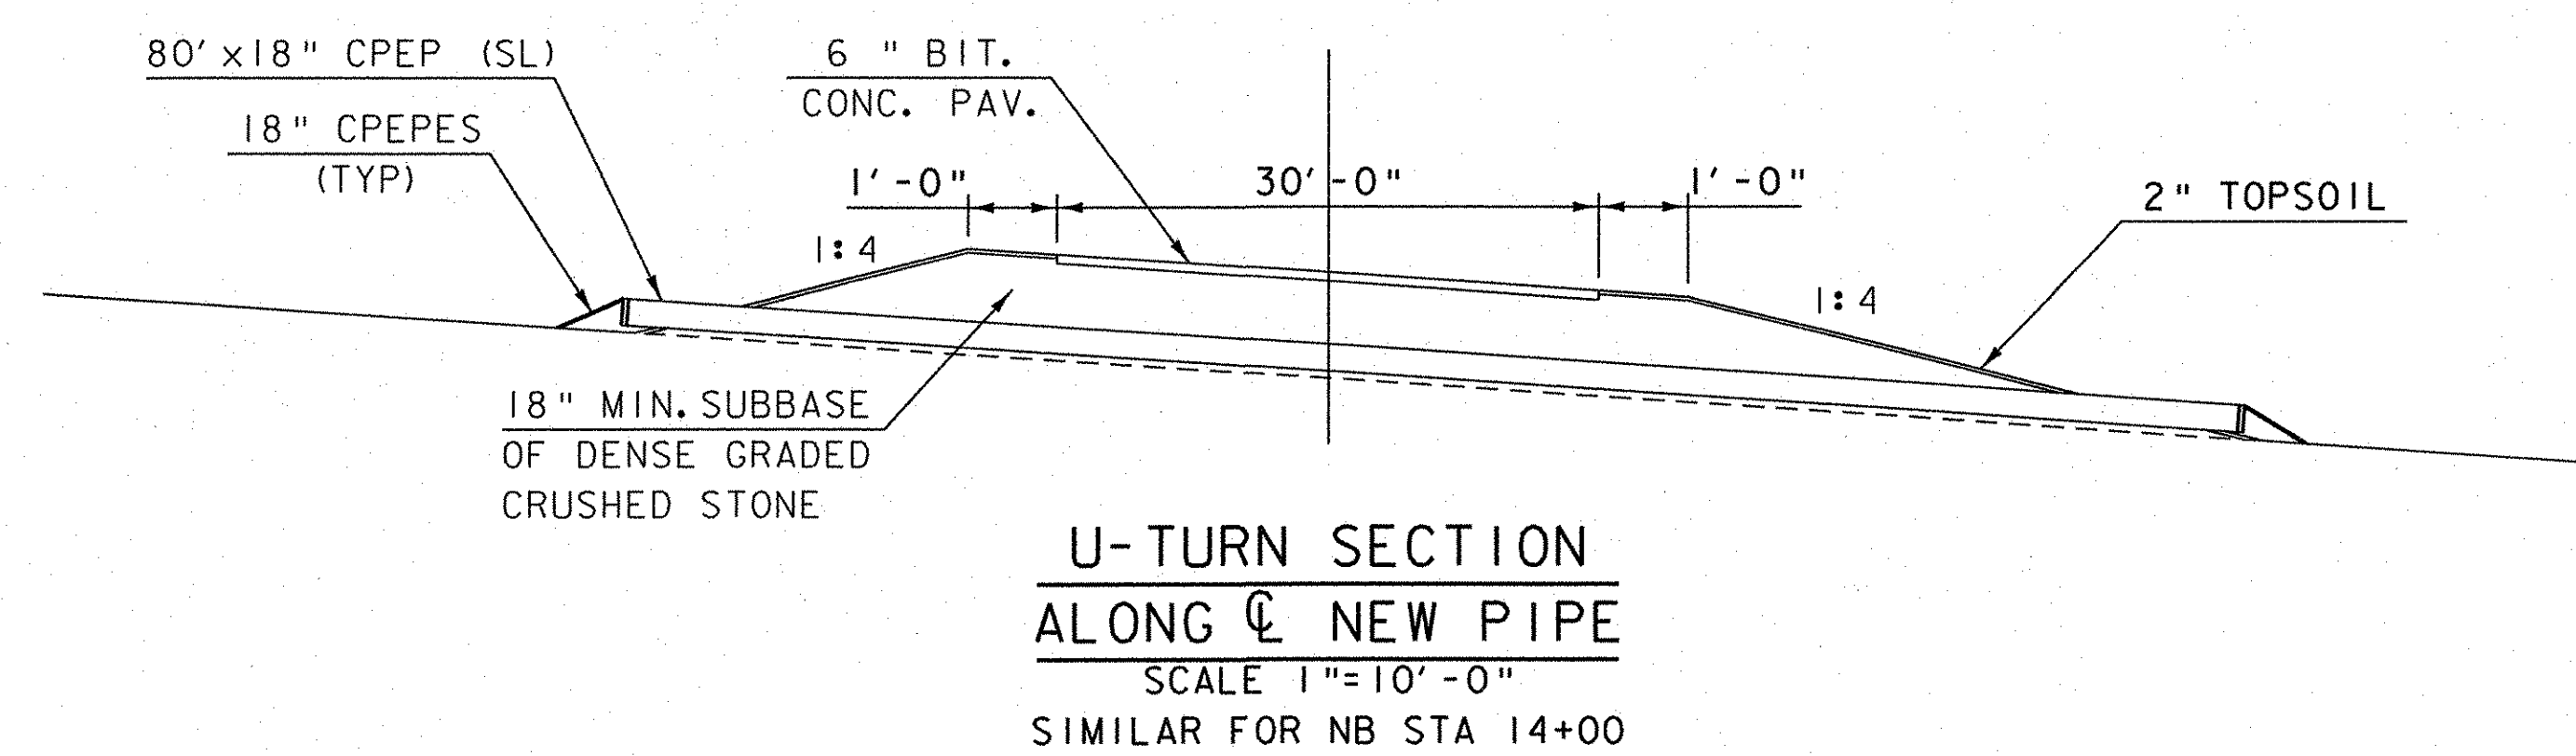


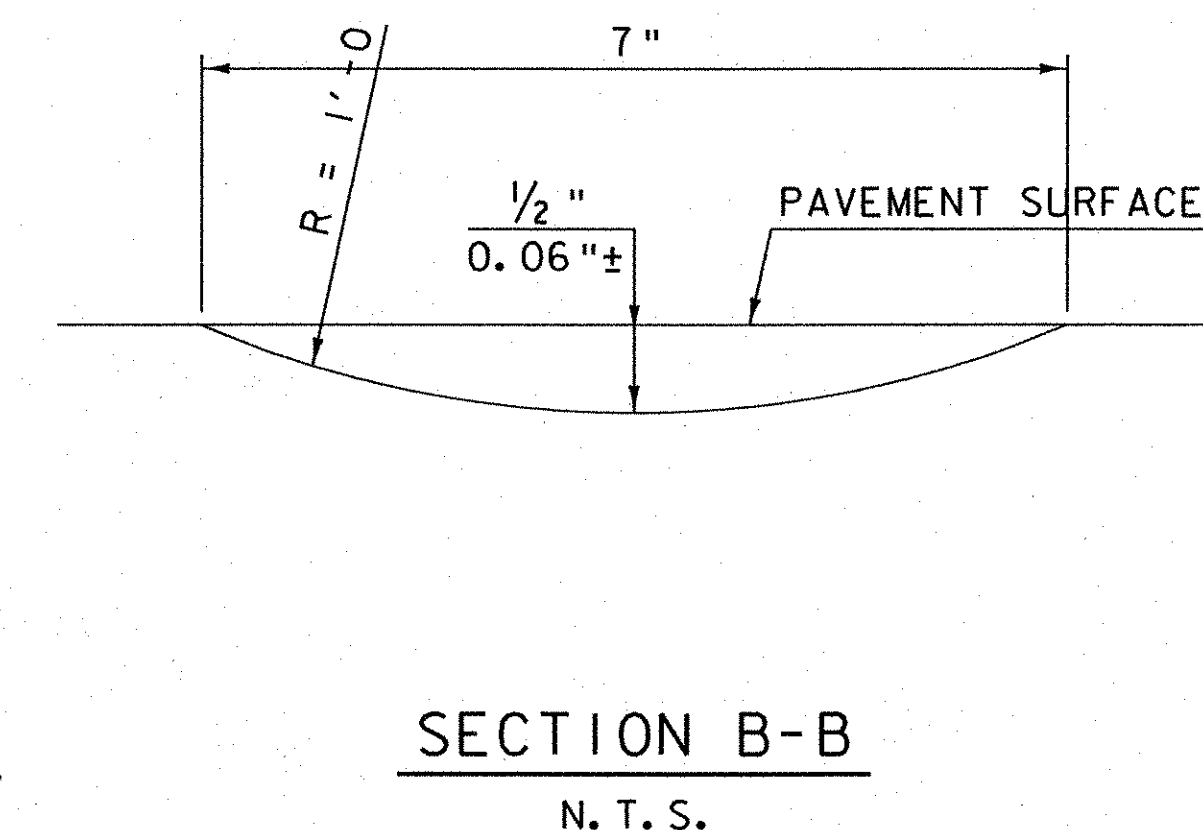

30" FOR ALL SHOULDERS
6'-0" OR WIDER, OR 6" FOR
ALL SHOULDERS LESS THAN
6'-0" WIDE WITH NO
GUARDRAIL

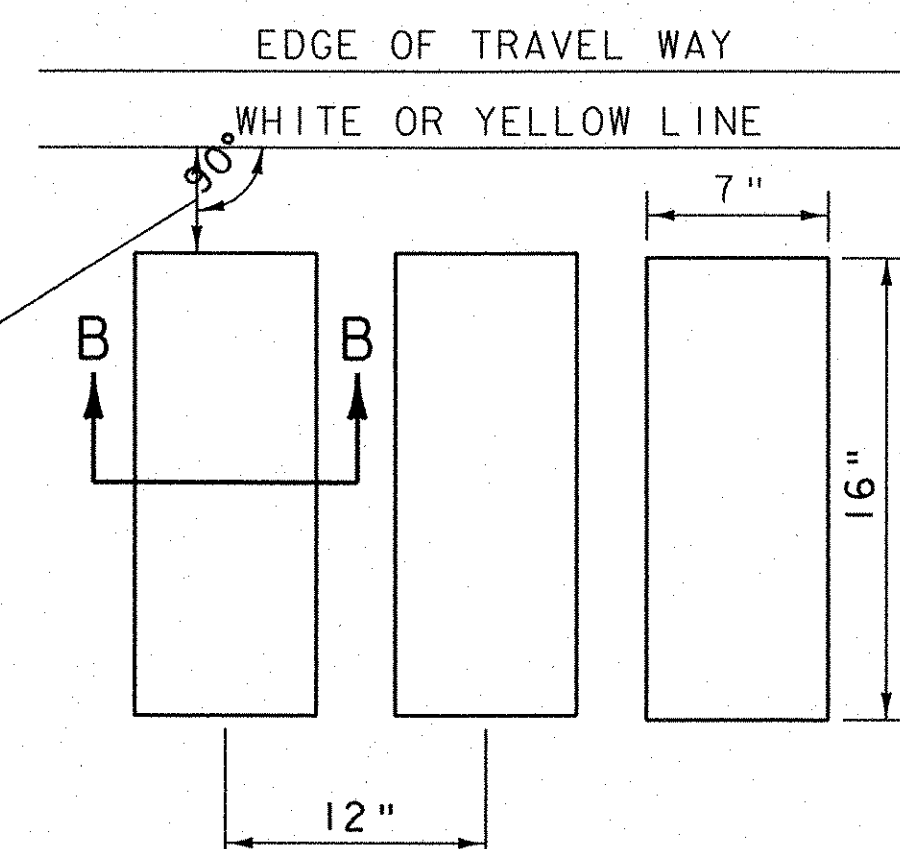

NOTE:
THERE IS NO SURVEY FOR THIS SECTION
OF THE PROJECT. AS SUCH NO ELEVATIONS
ARE KNOWN AND THE EXISTING GROUND MAY
DIFFER FROM THESE SECTIONS

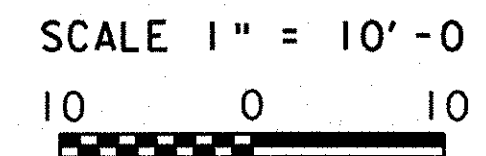

TVGA TVGA ENGINEERING,
SURVEYING, P.C.

STATE OF VERMONT AGENCY OF TRANSPORTATION			
Town Of	GUILFORD	Bridge No.	3N&S
Highway No.	I-91	Log Sta.	
		Surv. Sta.	
I-91 OVER BROAD BROOK & BROAD BROOK ROAD			
U-TURN & RUMBLE STRIP DETAILS (3N&S)			
Designed By	M.J. MOZER	Drawn By	L.R. DELL
Checked By	Date	Bridge Design Supervisor	
	P.W. SZUSTAK 01/03	J.P. HALSTEAD	Date 01/03
PROJECT	GUILFORD	PROJECT NO.	IM 091-1(33)
TVGA CAD Drawing No.	u.turn details.dgn	Date	04/28/08
Bridge Sheet No.		Sheet	24 of 114