



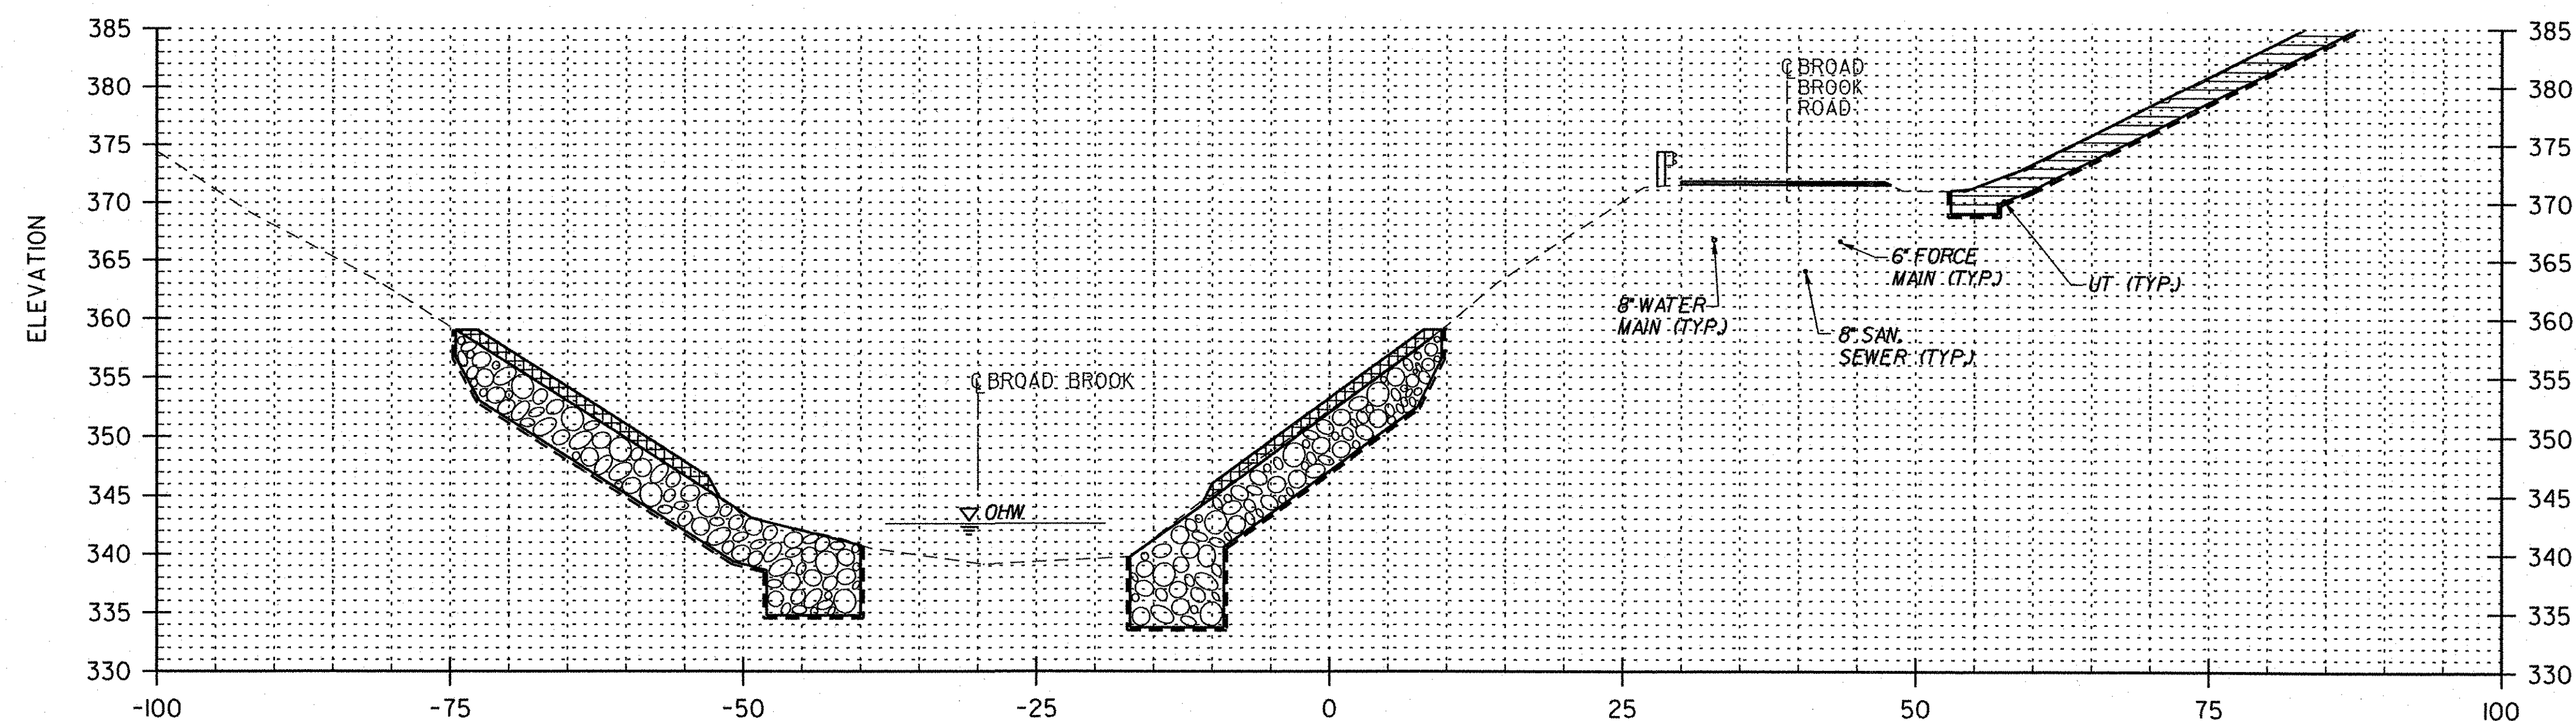

BL 2+30

END STA. BL 2+19  
STONE FILL TYPE II  
UNCLASSIFIED EXCAVATION  
END STA. BL 2+85  
GEOTEXTILE UNDER STONE FILL  
STONE FILL TYPE IV  
GRUBBING MATERIAL  
UNCLASSIFIED CHANNEL  
EXCAVATION

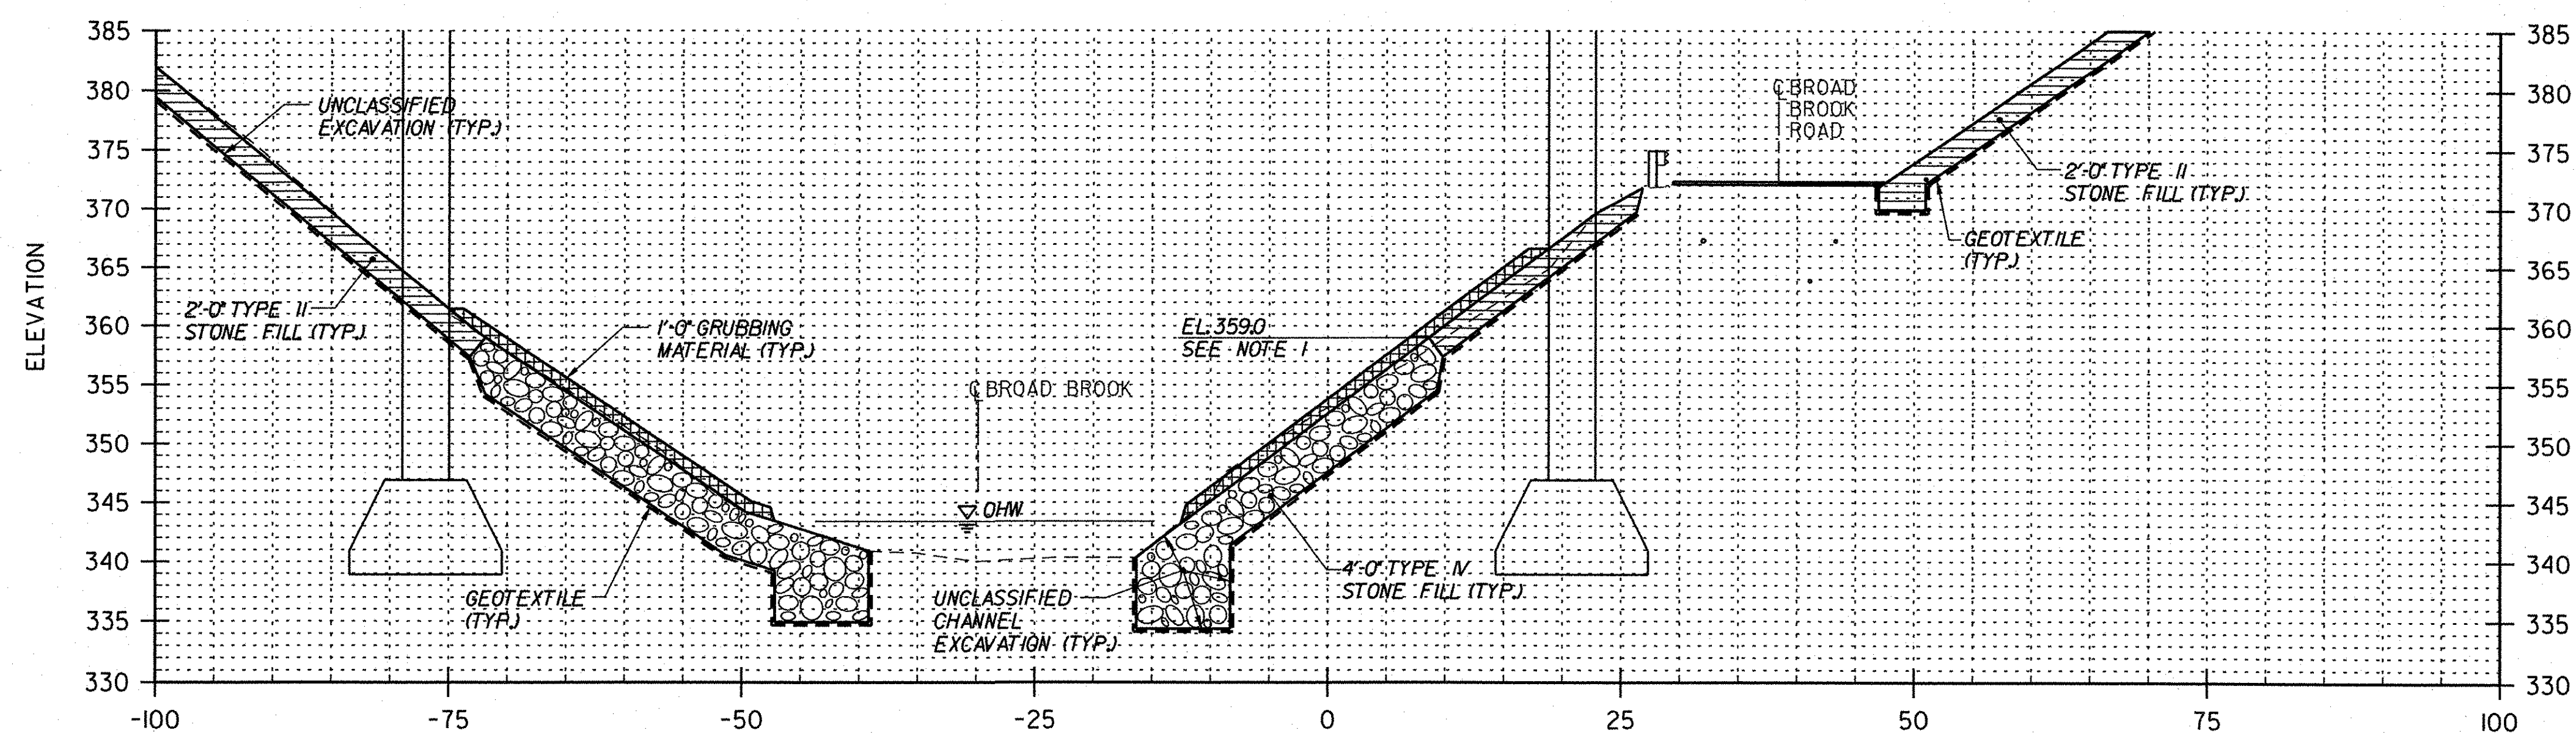

BL 1+90

#### NOTES:

1. STREAM BANK SLOPES UP TO ELEVATION 359.0 SHALL BE STABILIZED WITH TYPE IV STONE FILL. SLOPE ABOVE THIS ELEVATION SHALL BE STABILIZED WITH TYPE II STONE FILL.
2. UTILITY LOCATIONS SHOWN ARE APPROXIMATE. CONTRACTOR SHALL VERIFY LOCATION OF UTILITIES PRIOR TO EXCAVATION. FOR UTILITY NOTES, SEE GENERAL NOTES, BRIDGE SHEET BR101 AND BR102, AND THE SPECIAL PROVISIONS.
3. PAY LIMITS FOR "UNCLASSIFIED CHANNEL EXCAVATION" SHALL EXTEND TO EL. 359.0. ANY EXCAVATION ABOVE THIS ELEVATION SHALL BE PAID FOR UNDER ITEM 203.17, "UNCLASSIFIED EXCAVATION".

### STATE OF VERMONT AGENCY OF TRANSPORTATION

|                                          |              |                          |              |
|------------------------------------------|--------------|--------------------------|--------------|
| Town Of                                  | GUILFORD     | Bridge No.               | 3N&S         |
| Highway No.                              | I-91         | Log Sta.                 |              |
|                                          |              | Surv. Sta.               |              |
| I-91 OVER BROAD BROOK & BROAD BROOK ROAD |              |                          |              |
| CHANNEL CROSS SECTIONS (2 OF 2)          |              |                          |              |
| Designed By                              | M.J. MOZER   | Drawn By                 | G.K. MORZE   |
| Checked By                               | Date         | Bridge Design Supervisor |              |
| P. W. SZUSTAK                            | 01/03        | J.P. HALSTEAD            | Date 01/03   |
| PROJECT                                  | GUILFORD     | PROJECT NO.              | IM 091-1(33) |
| TVGA CAD Drawing No.                     | G XS STR.dgn | Date                     | 04/28/08     |
| Bridge Sheet No.                         | BR156        | Sheet                    | 82 of 114    |