


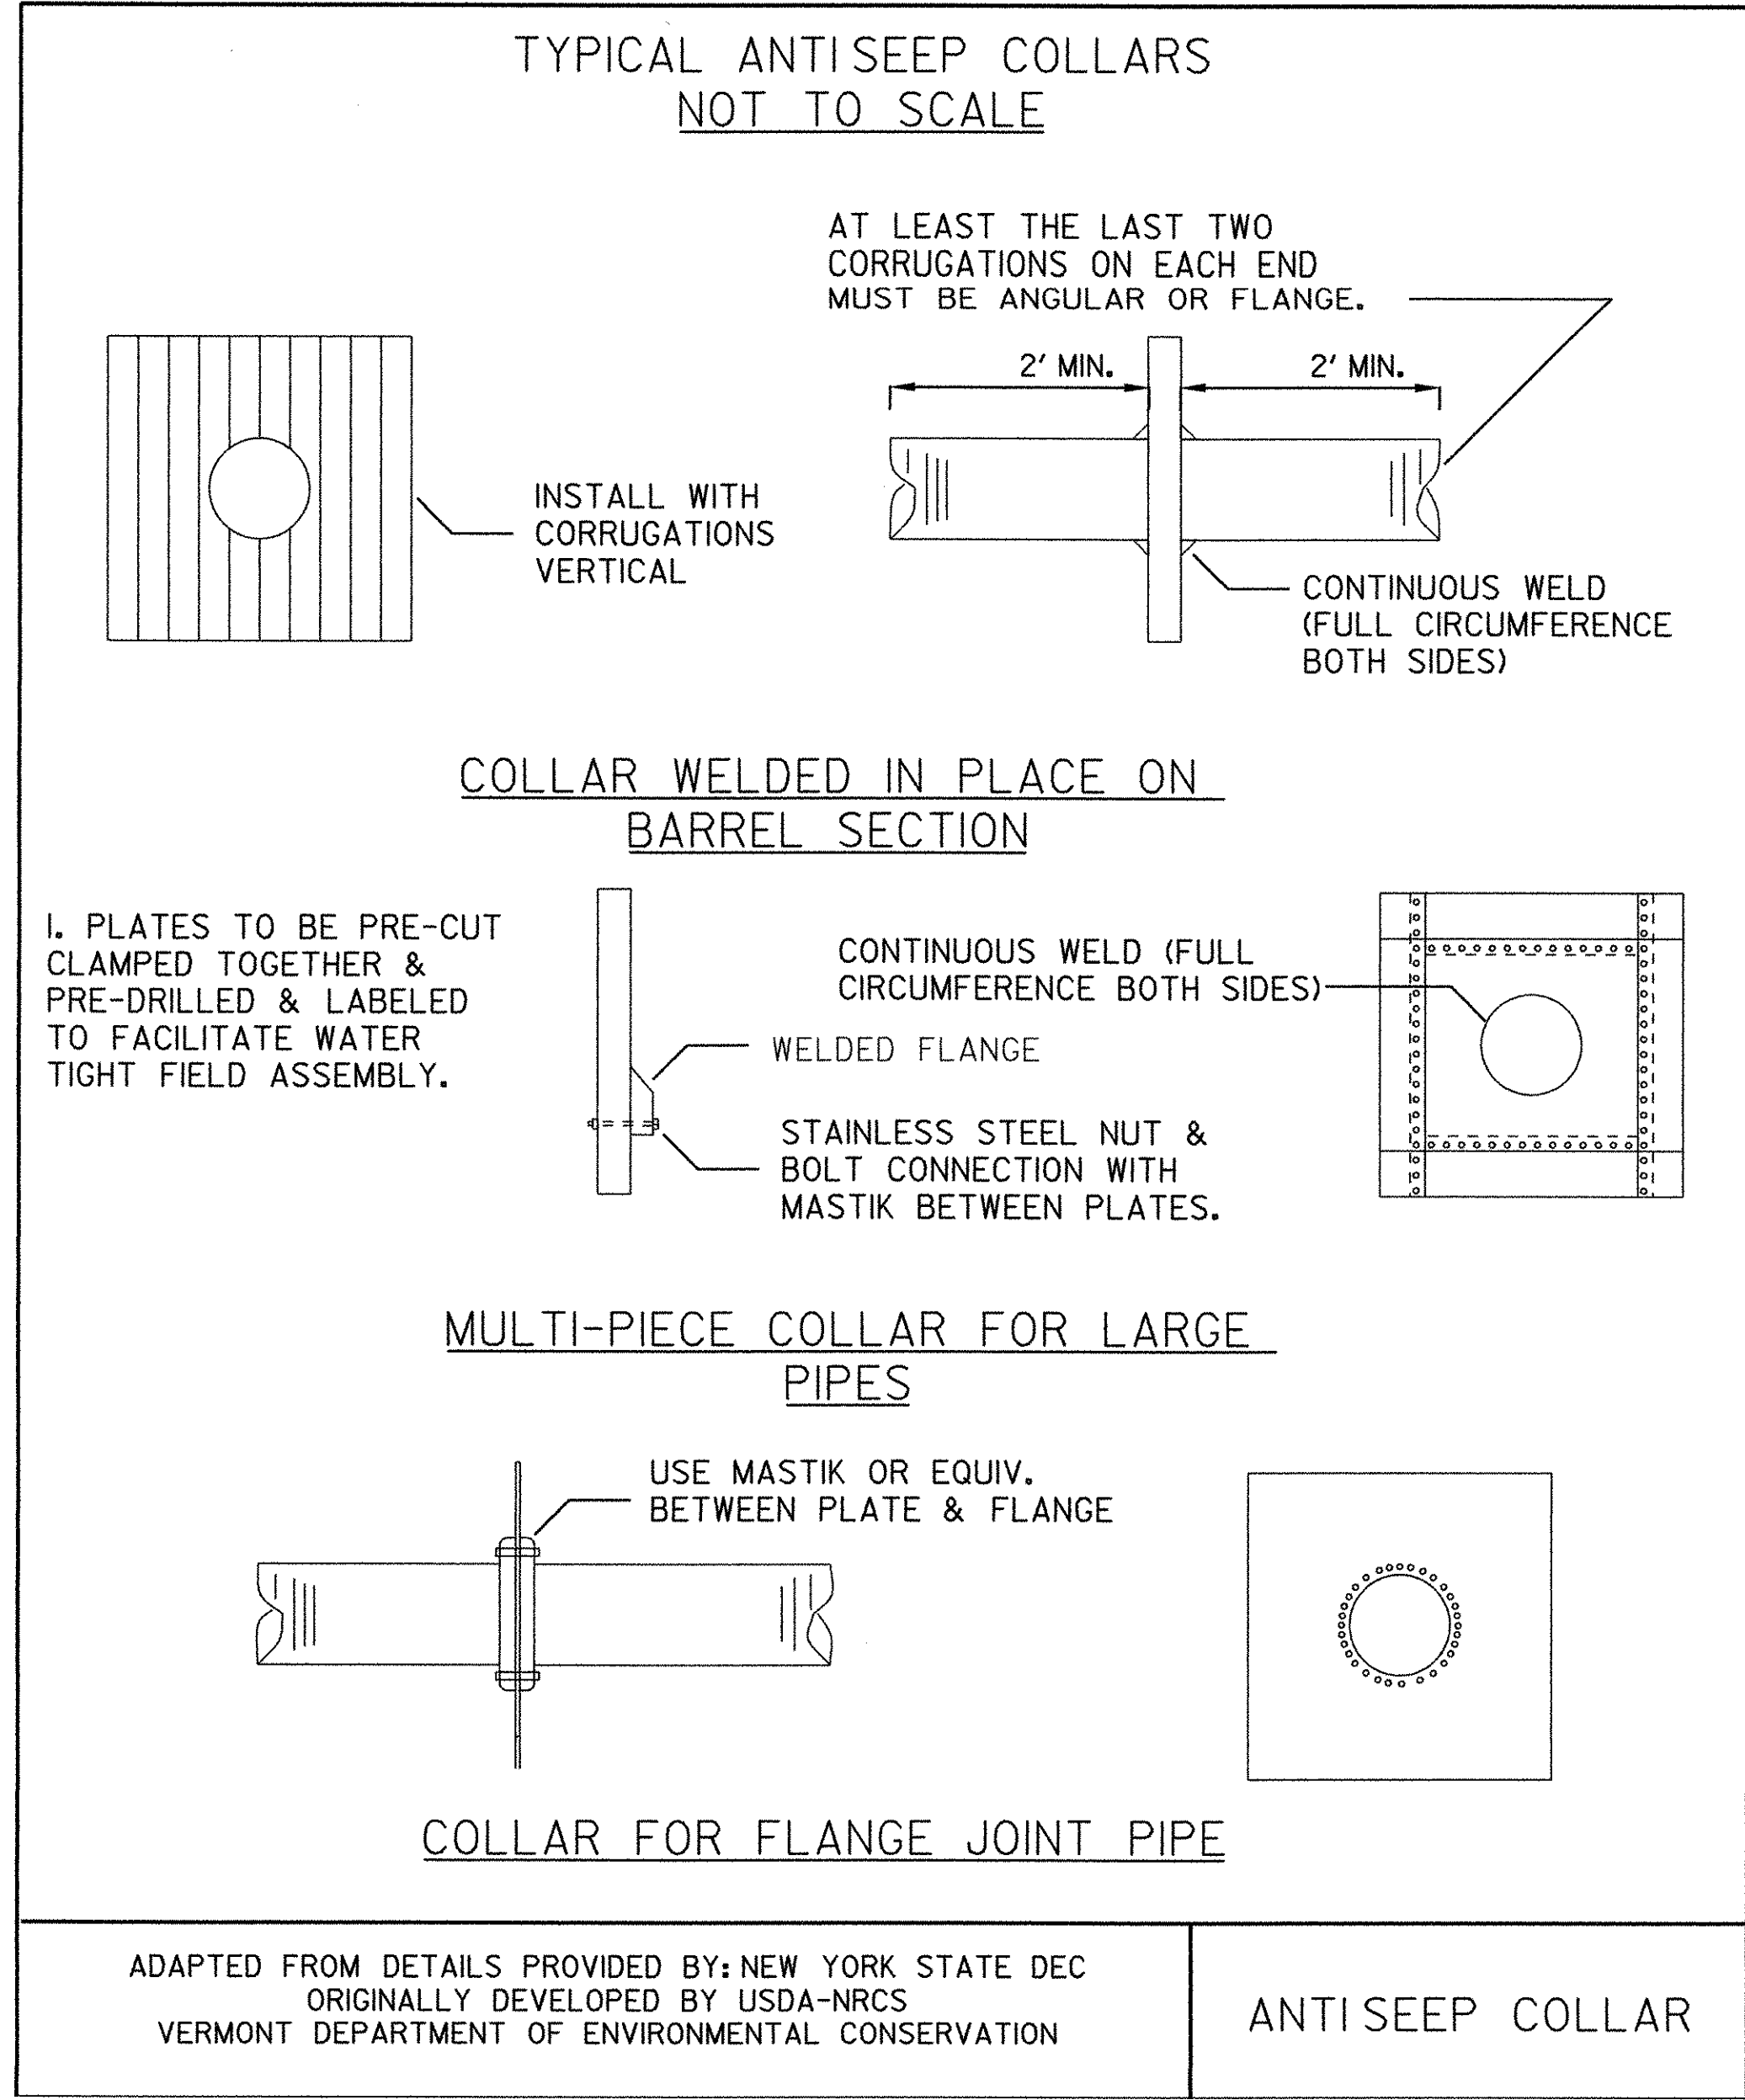

EPSC DETAIL SHEET #5			
PROJECT NAME:		GUILFORD	
PROJECT NUMBER:		IM 091-1(33)	
FILE NAME: 95a176/str/sa176epscdet.dgn		PLOT DATE: 28-MAY-2008	
PROJECT LEADER: Farnsworth		DRAWN BY: Weeber	
DESIGNED BY: STR6		CHECKED BY: Farnsworth	
sa176epscdet5.i		SHEET 100 OF 114	