



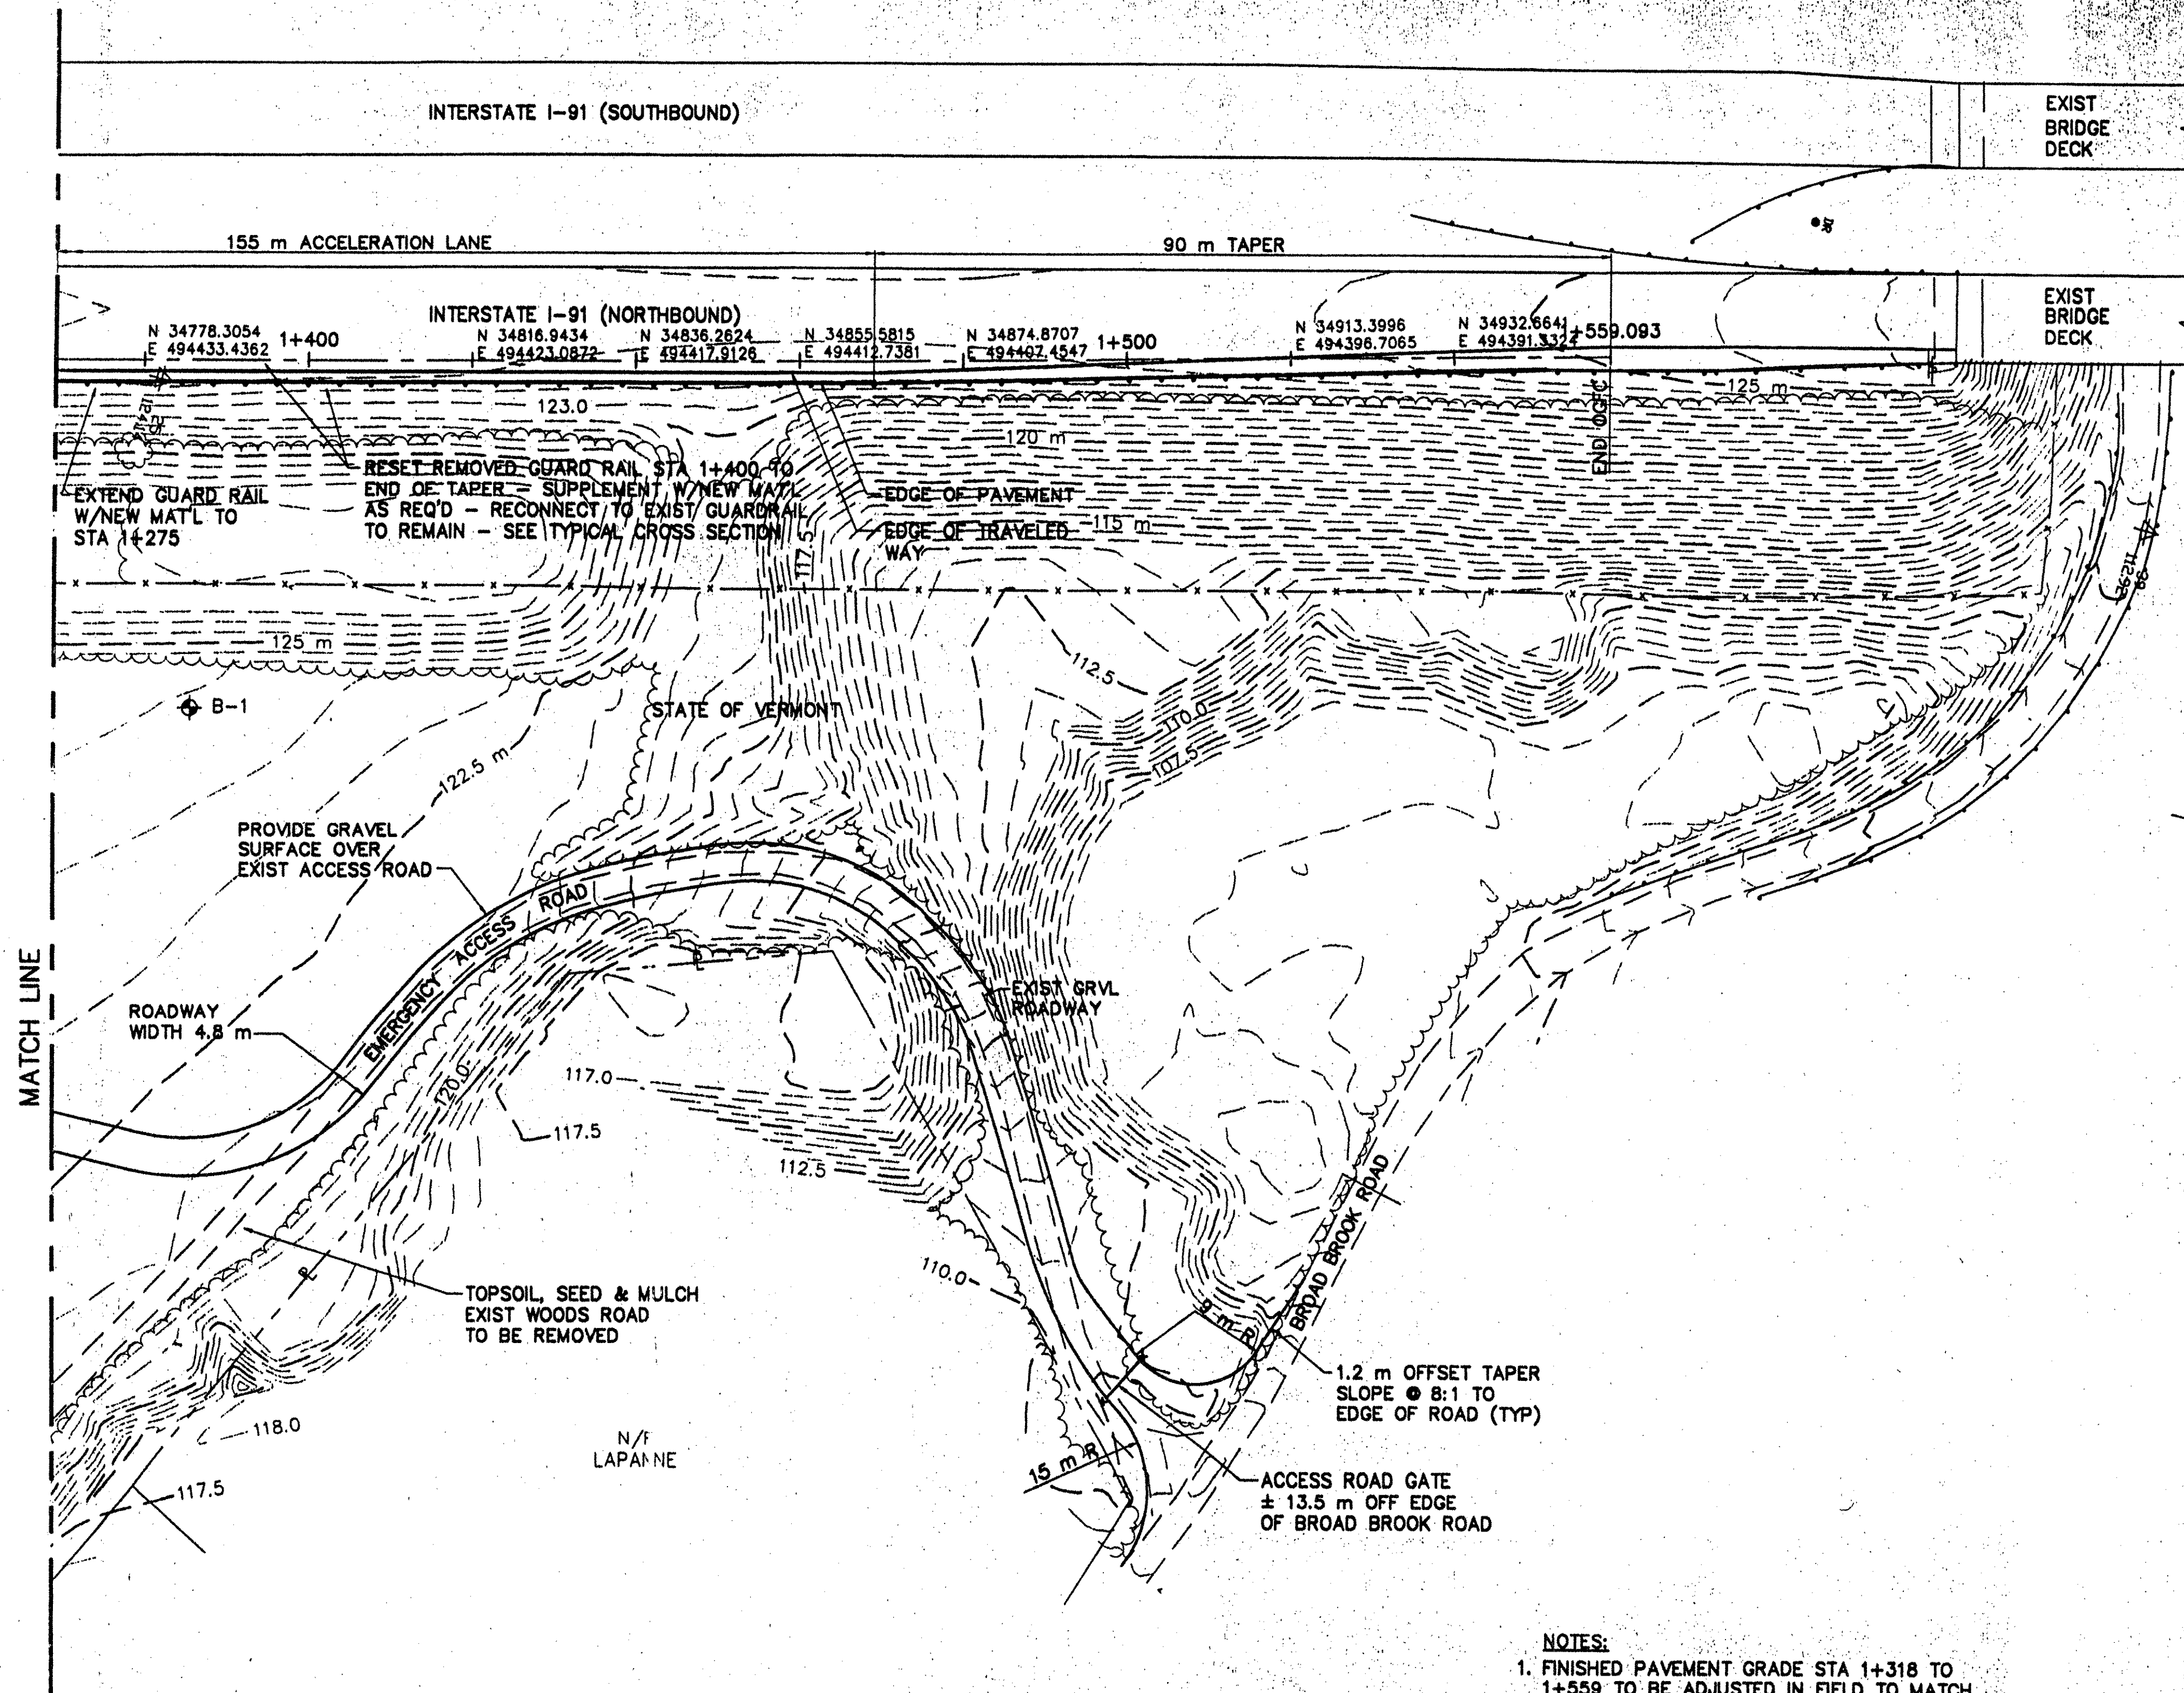


PLAN
SCALE: 1:500

- NOTES:**
1. FINISHED PAVEMENT GRADE STA 1+318 TO 1+559 TO BE ADJUSTED IN FIELD TO MATCH EXIST HIGHWAY EDGE OF PAVEMENT.
 2. OPEN GRADE FRICTION COURSE (OGFC) REQUIRED ON ACCELERATION LANE FROM STA 1+280 TO STA 1+559±. TRANSITION WEAR COURSE TO OGFC.

TBM #5 - CHISELED SQUARE ON BRIDGE ABUTMENT
N: 35070.8600
E: 494351.8470
ELEV 128.602

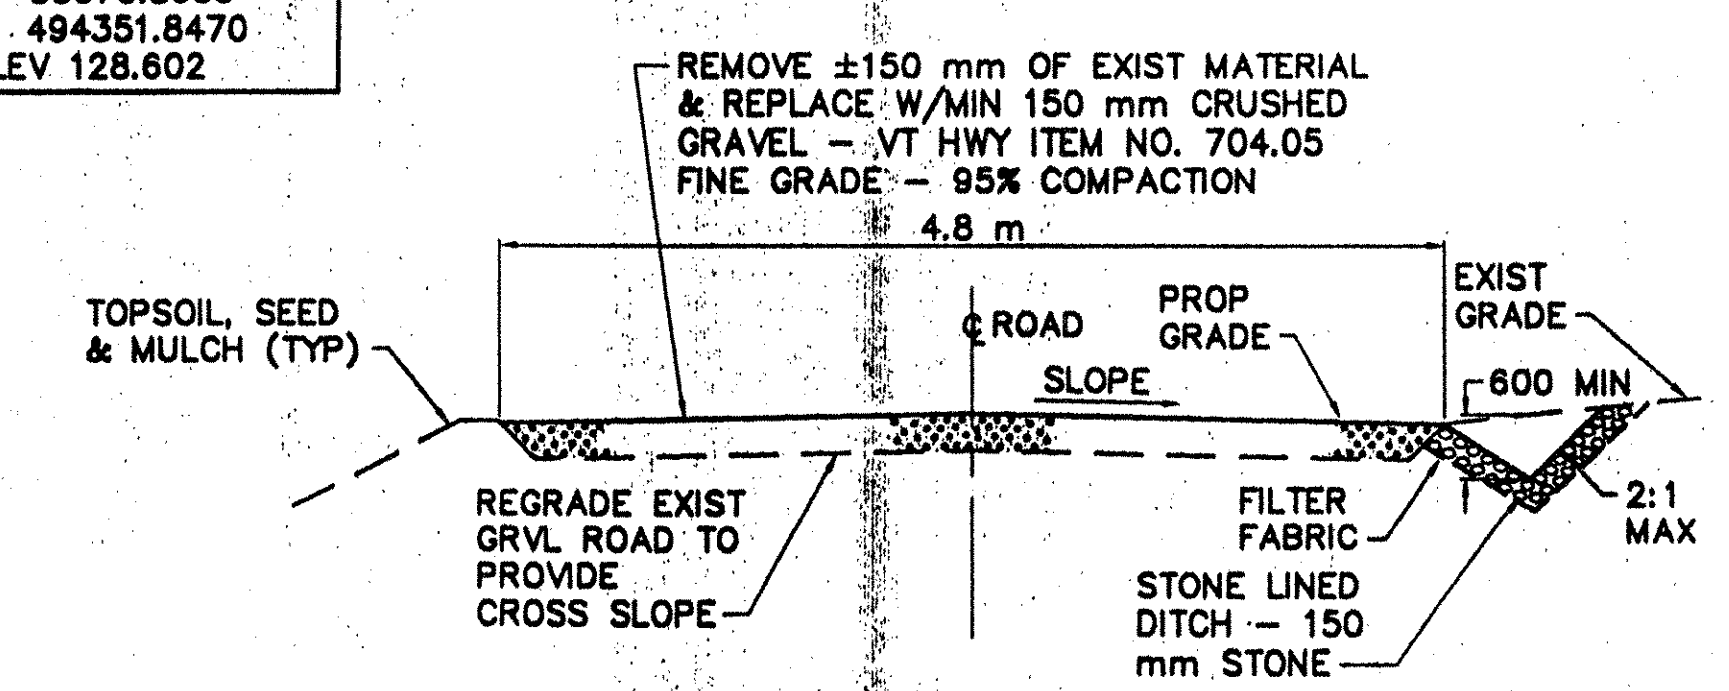

TYPICAL EMERGENCY ACCESS ROAD
CROSS SECTION
NOT TO SCALE

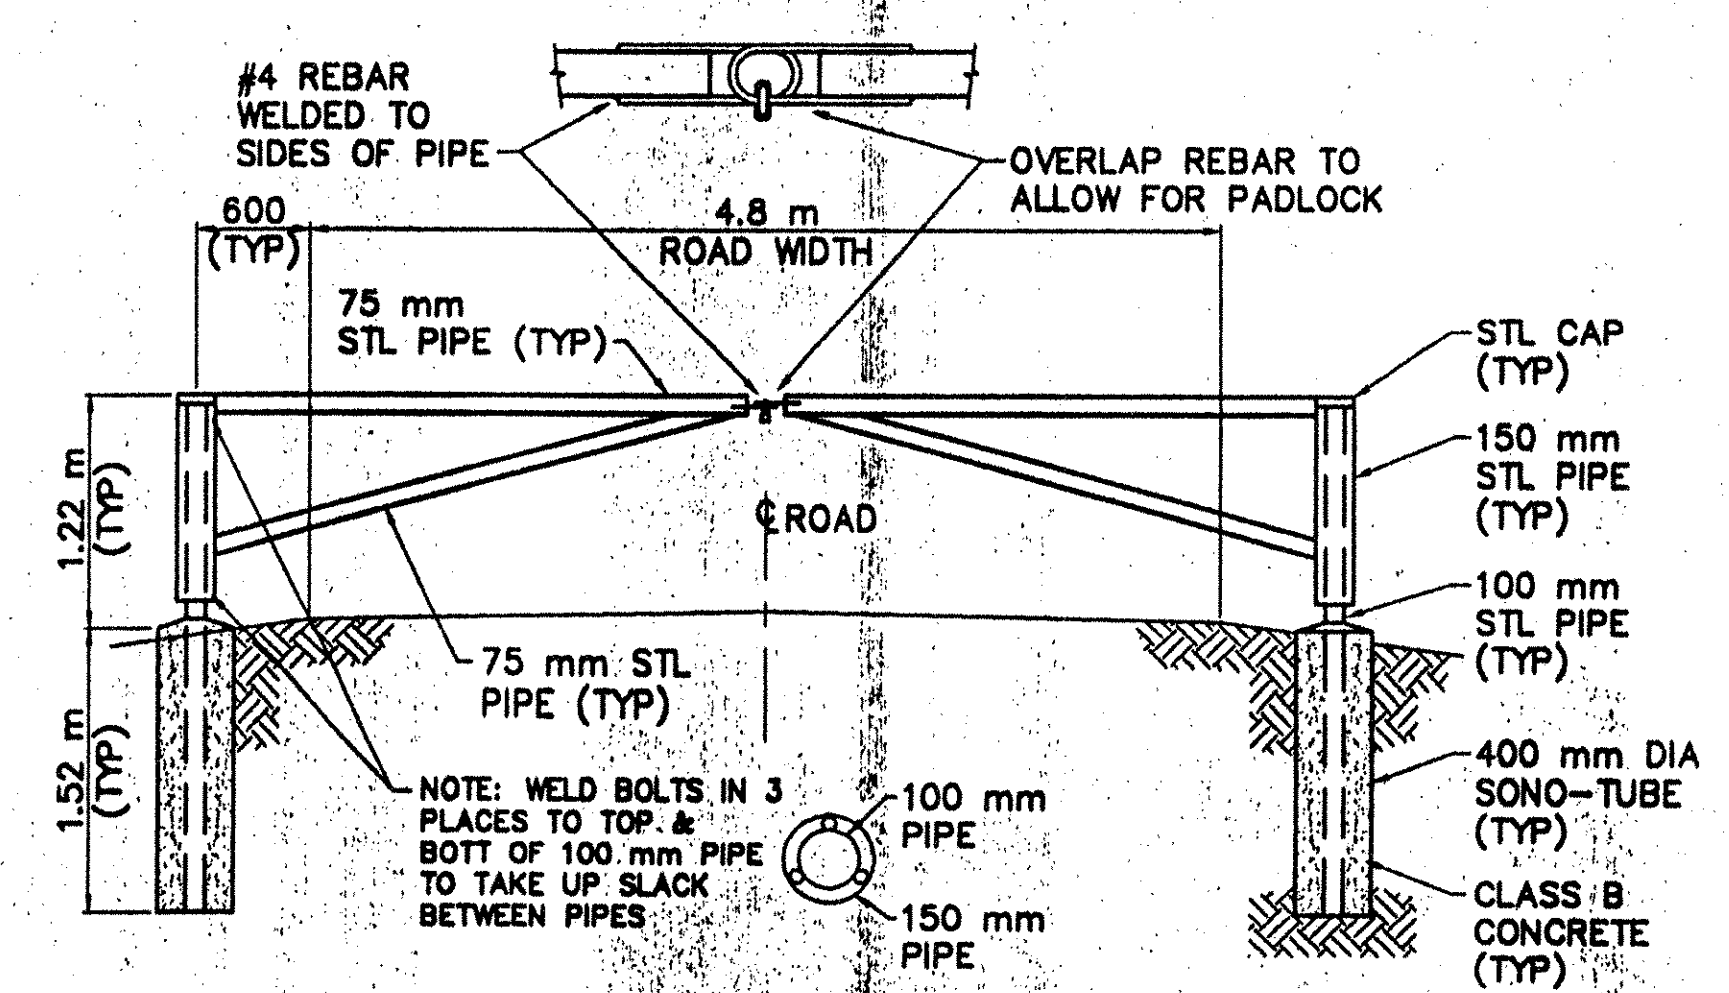

ACCESS ROAD GATE DETAIL
NOT TO SCALE

CTR NOTE:
ALL STEEL TO RECEIVE
(1) COAT PRIMER AND
(2) COATS EPOXY
PAINT - ORANGE

GUILFORD
IM 091-1(33)
This sheet for information only.
BR 3 N&S
Sheet 112 of 114

Metric

				TIMOTHY D. SMITH & ASSOCIATES, PC ARCHITECTS OLD RAILROAD STATION 802-441-8184 NORTH BENNINGTON, VERMONT 05257 FAX 802-442-5241		PROJECT NO. IM 091-1 (30) SOUTHEAST VERMONT WELCOME CENTER GUILFORD, VERMONT PRELIMINARY DRAWINGS		DSGN BY: JAC		STATE OF VERMONT AGENCY OF ADMINISTRATION DEPARTMENT OF BUILDINGS & GENERAL SERVICES		C6			
				WRIGHT ENGINEERING, LTD. CIVIL ENGINEERS 188 MERCH RUTLAND, VT 05701-0178 802-778-2111 FAX 778-0915		ROBT. W. HALL CONSULTING ENGINEERS, INC. 540 MEADOW STREET, EXTENSION, STE. 2 ACQUAN, MASSACHUSETTS 01001-0008 413-784-0980 FAX 784-8288		DRWN BY: DSM							
				T.J. BOYLE AND ASSOCIATES LANDSCAPE ARCHITECTS 301 COLLEGE STREET BURLINGTON, VERMONT 05401 802-866-3590 FAX 863-1608				CHKD BY: JAC							
NO. DATE		REVISIONS		DRWN		CHKD		SHEET TITLE: ROAD PLAN		CHKD BY: JCO			DATE: 1-16-98		SHEET NO. 112 OF 114 SHEETS
2 5/16/98		ADDED COORDINATES													
1 2/18/98		REVISIONS PER BGS/FHWA REVIEW		DSM KAS											

C6