




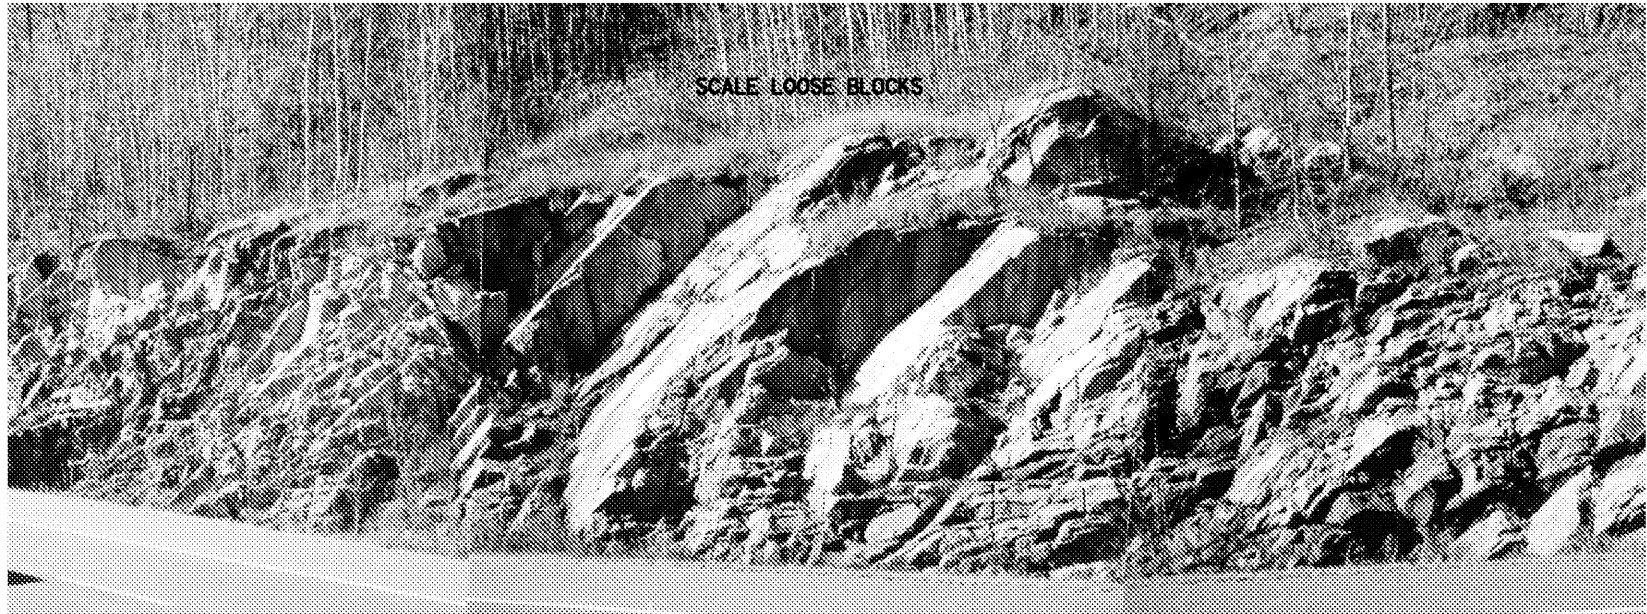


APPROXIMATE MM 71.17 SCALE LOOSE BLOCKS ON CREST

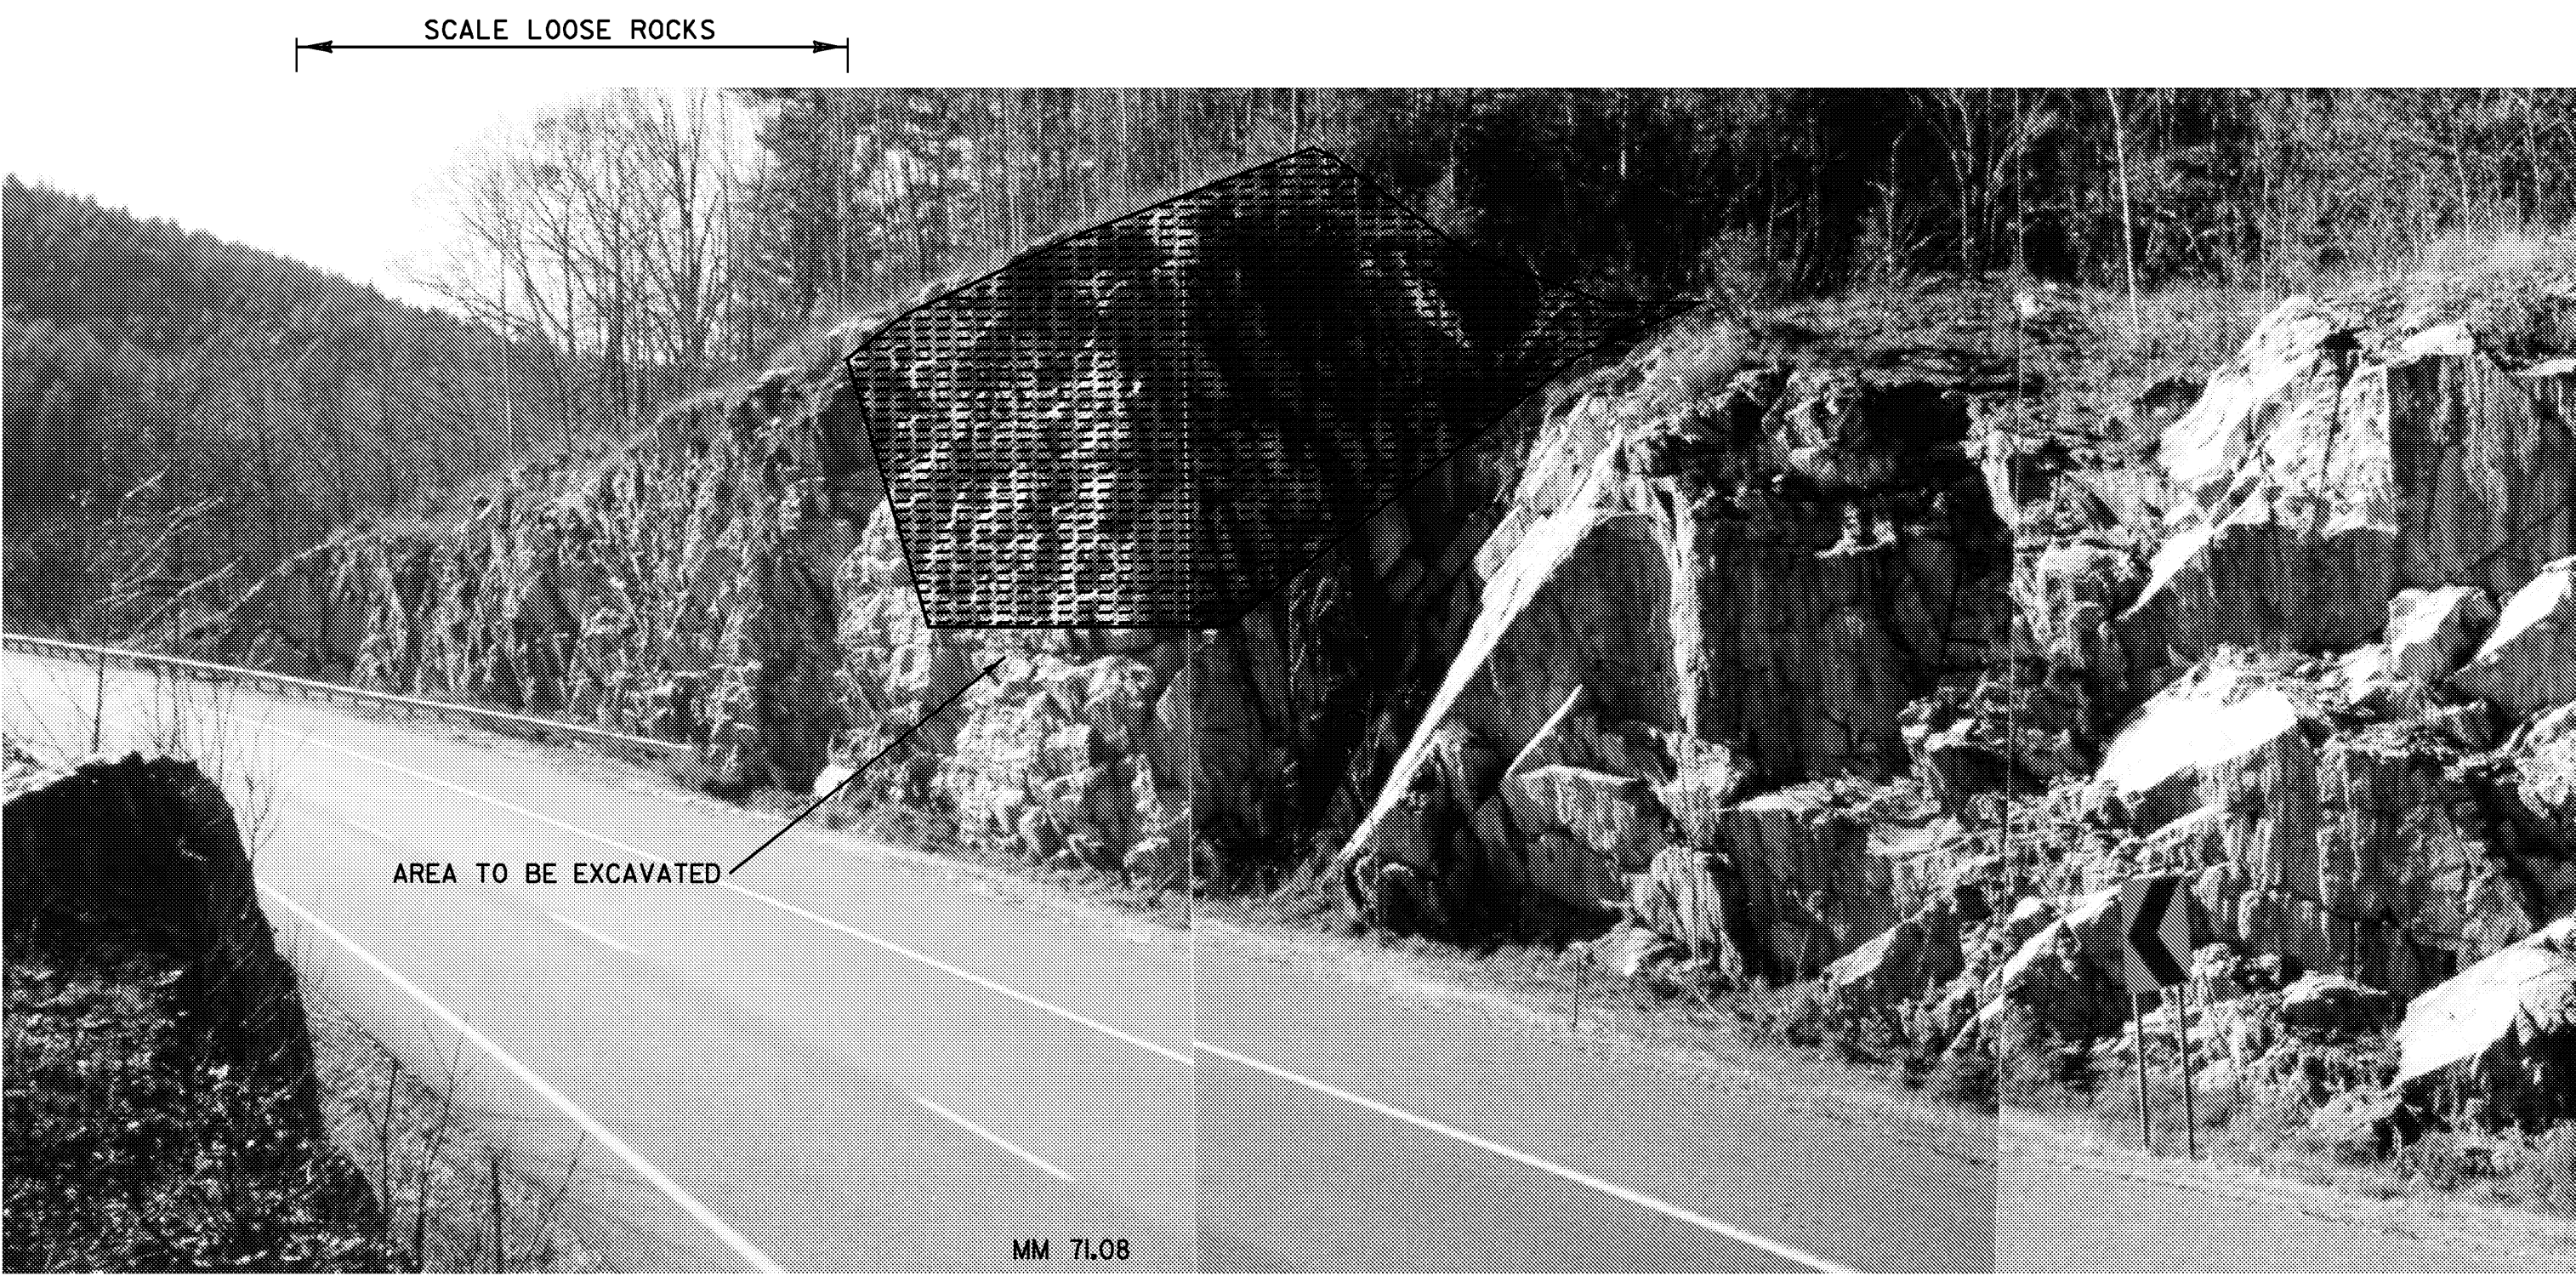

APPROXIMATE MM 71.18 SCALE LOOSE BLOCKS ON CREST

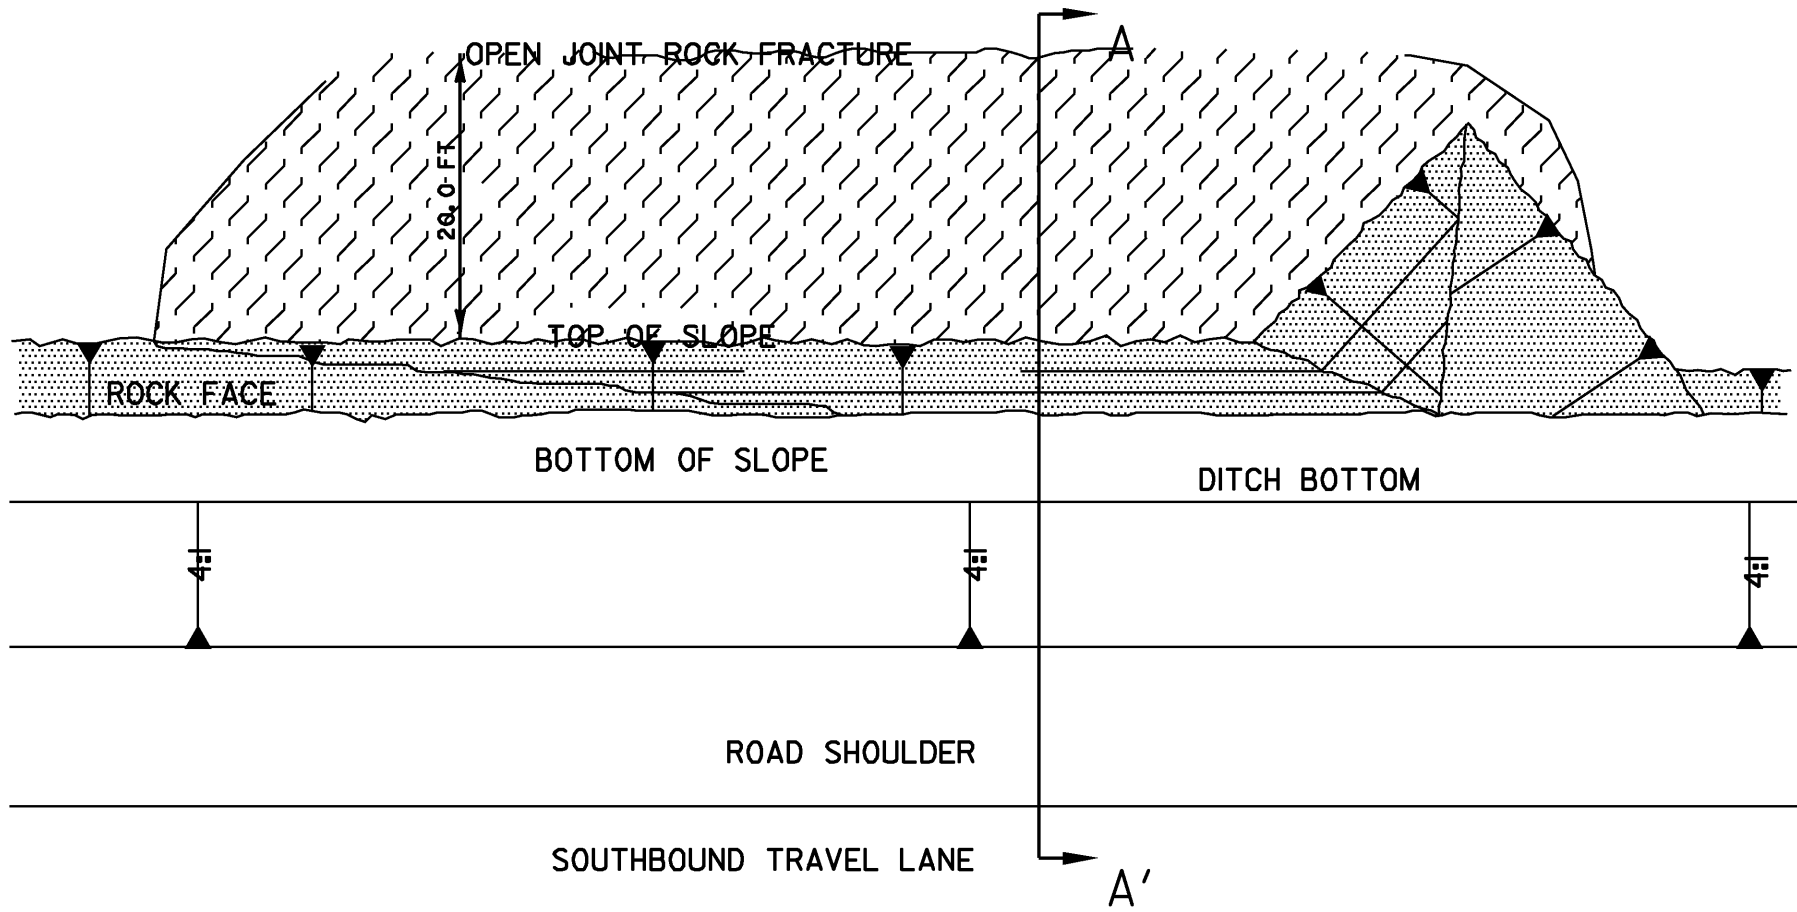

1 SCHEMATIC - PLAN VIEW
21

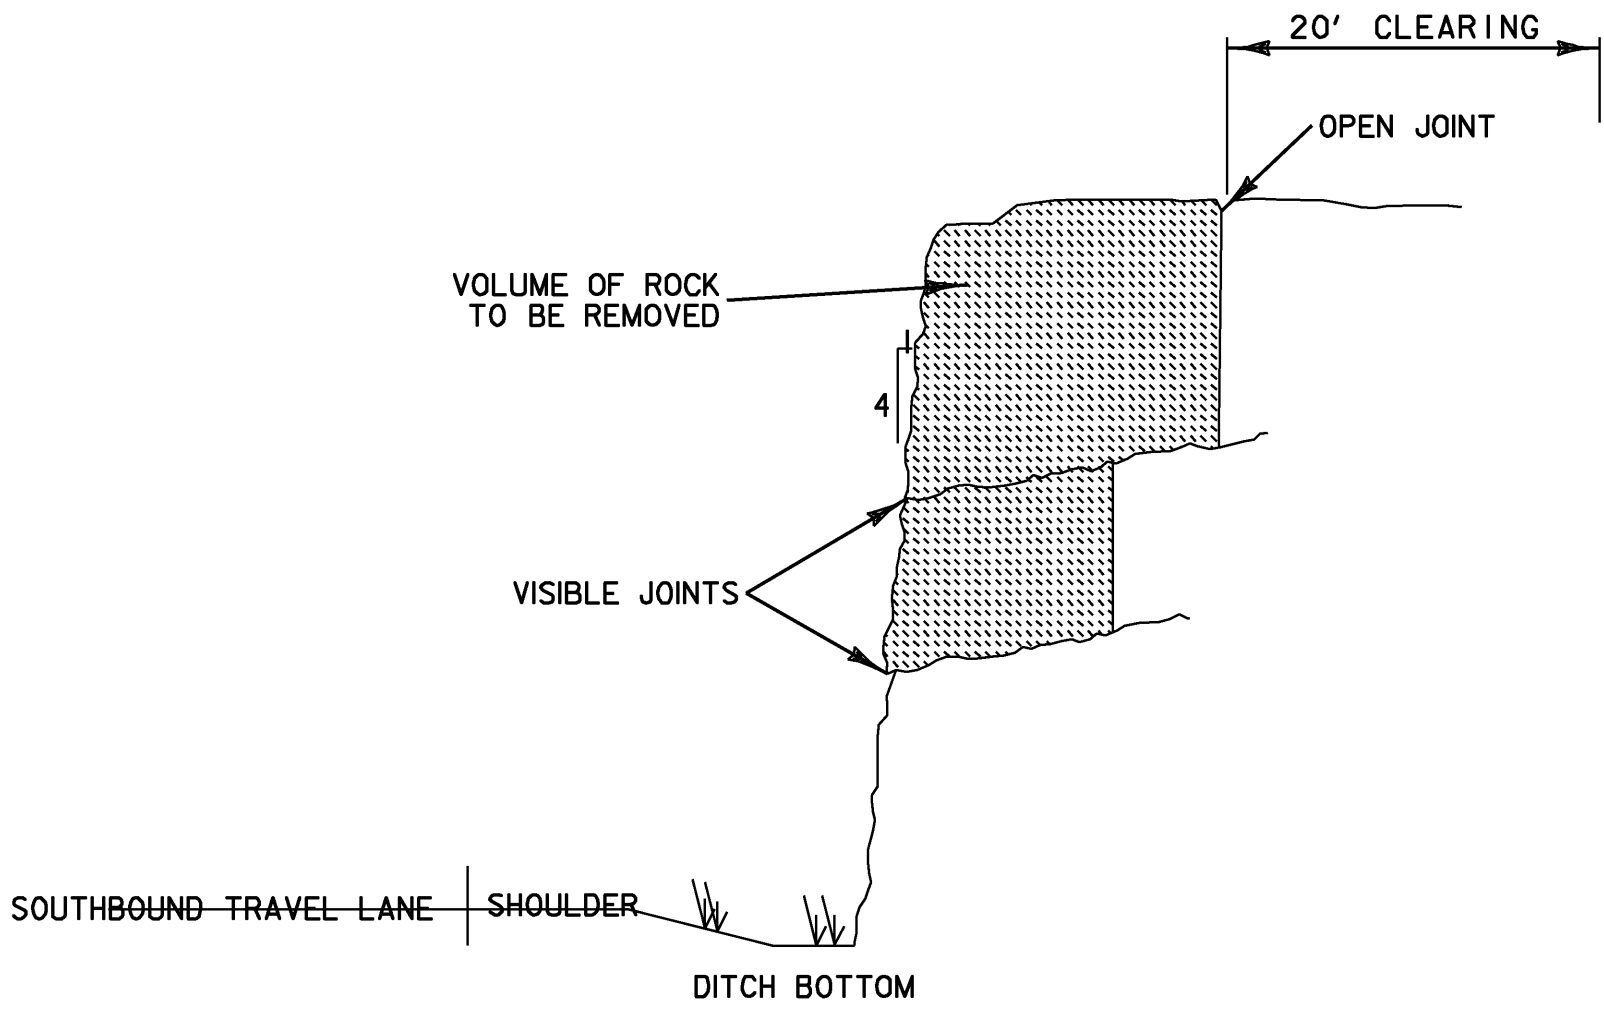

A SCHEMATIC - CROSS SECTION A-A'
21

LEGEND

- ROCK FACE
- ROCK TO BE EXCAVATED
- AREA OF ROCK TO BE EXCAVATED

ROCK SLOPE REPAIR NOTE

1. THE WORK CONSISTS OF HIGH SCALING AND MACHINE SCALING ALONG THE ENTIRE SLOPE AS DIRECTED BY THE VAOT GEOLOGIST AND THE ENGINEER.

NOT TO SCALE

NOTE: PHOTOS SHALL BE USED AS A VISUAL REFERENCE ONLY. ACTUAL WORK REQUIREMENTS MAY BE MODIFIED BY VAOT GEOLOGIST AND/OR THE ENGINEER.

ROCK SLOPE REPAIRS
SOUTHBOUND OUTSIDE
MM 71.25 TO BRIDGE

TYPICAL #21

PROJECT NAME:	HARTFORD - NEWBURY		
PROJECT NUMBER:	IM 091 - 2(72)		
FILE NAME:	d99a052_typicals.dgn	PLOT DATE:	21-JUL-2009
PROJECT LEADER:	K. UPMAL	DRAWN BY:	N. PAPPAS
DESIGNED BY:	N. PAPPAS	CHECKED BY:	A. BOMBARDIER
IPARM FILE NAME:	d99a052_typ_21	SHEET	44 OF 45