

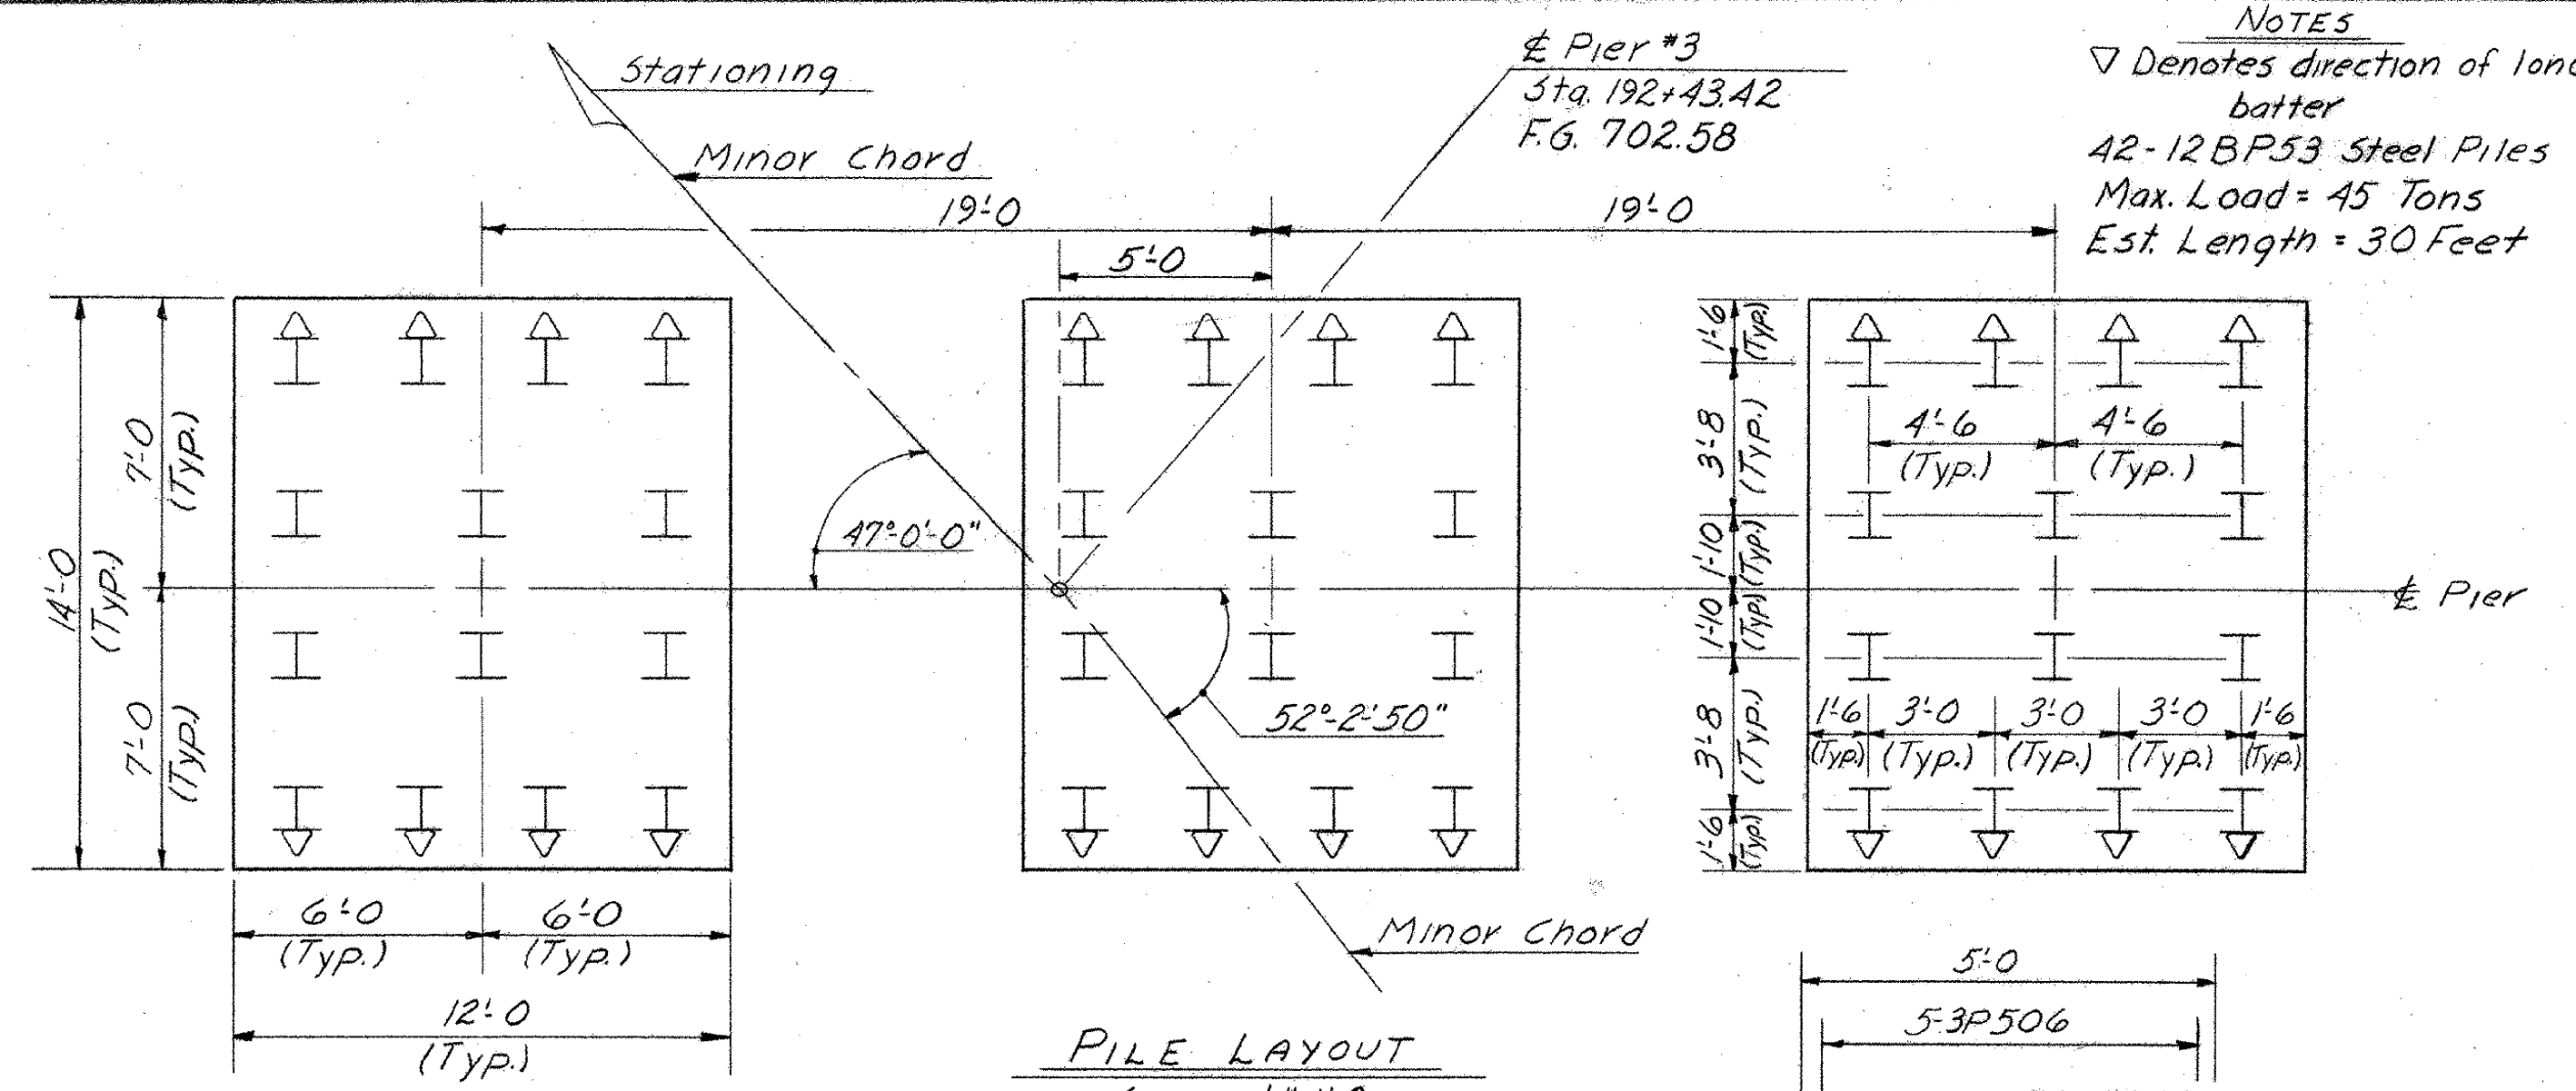
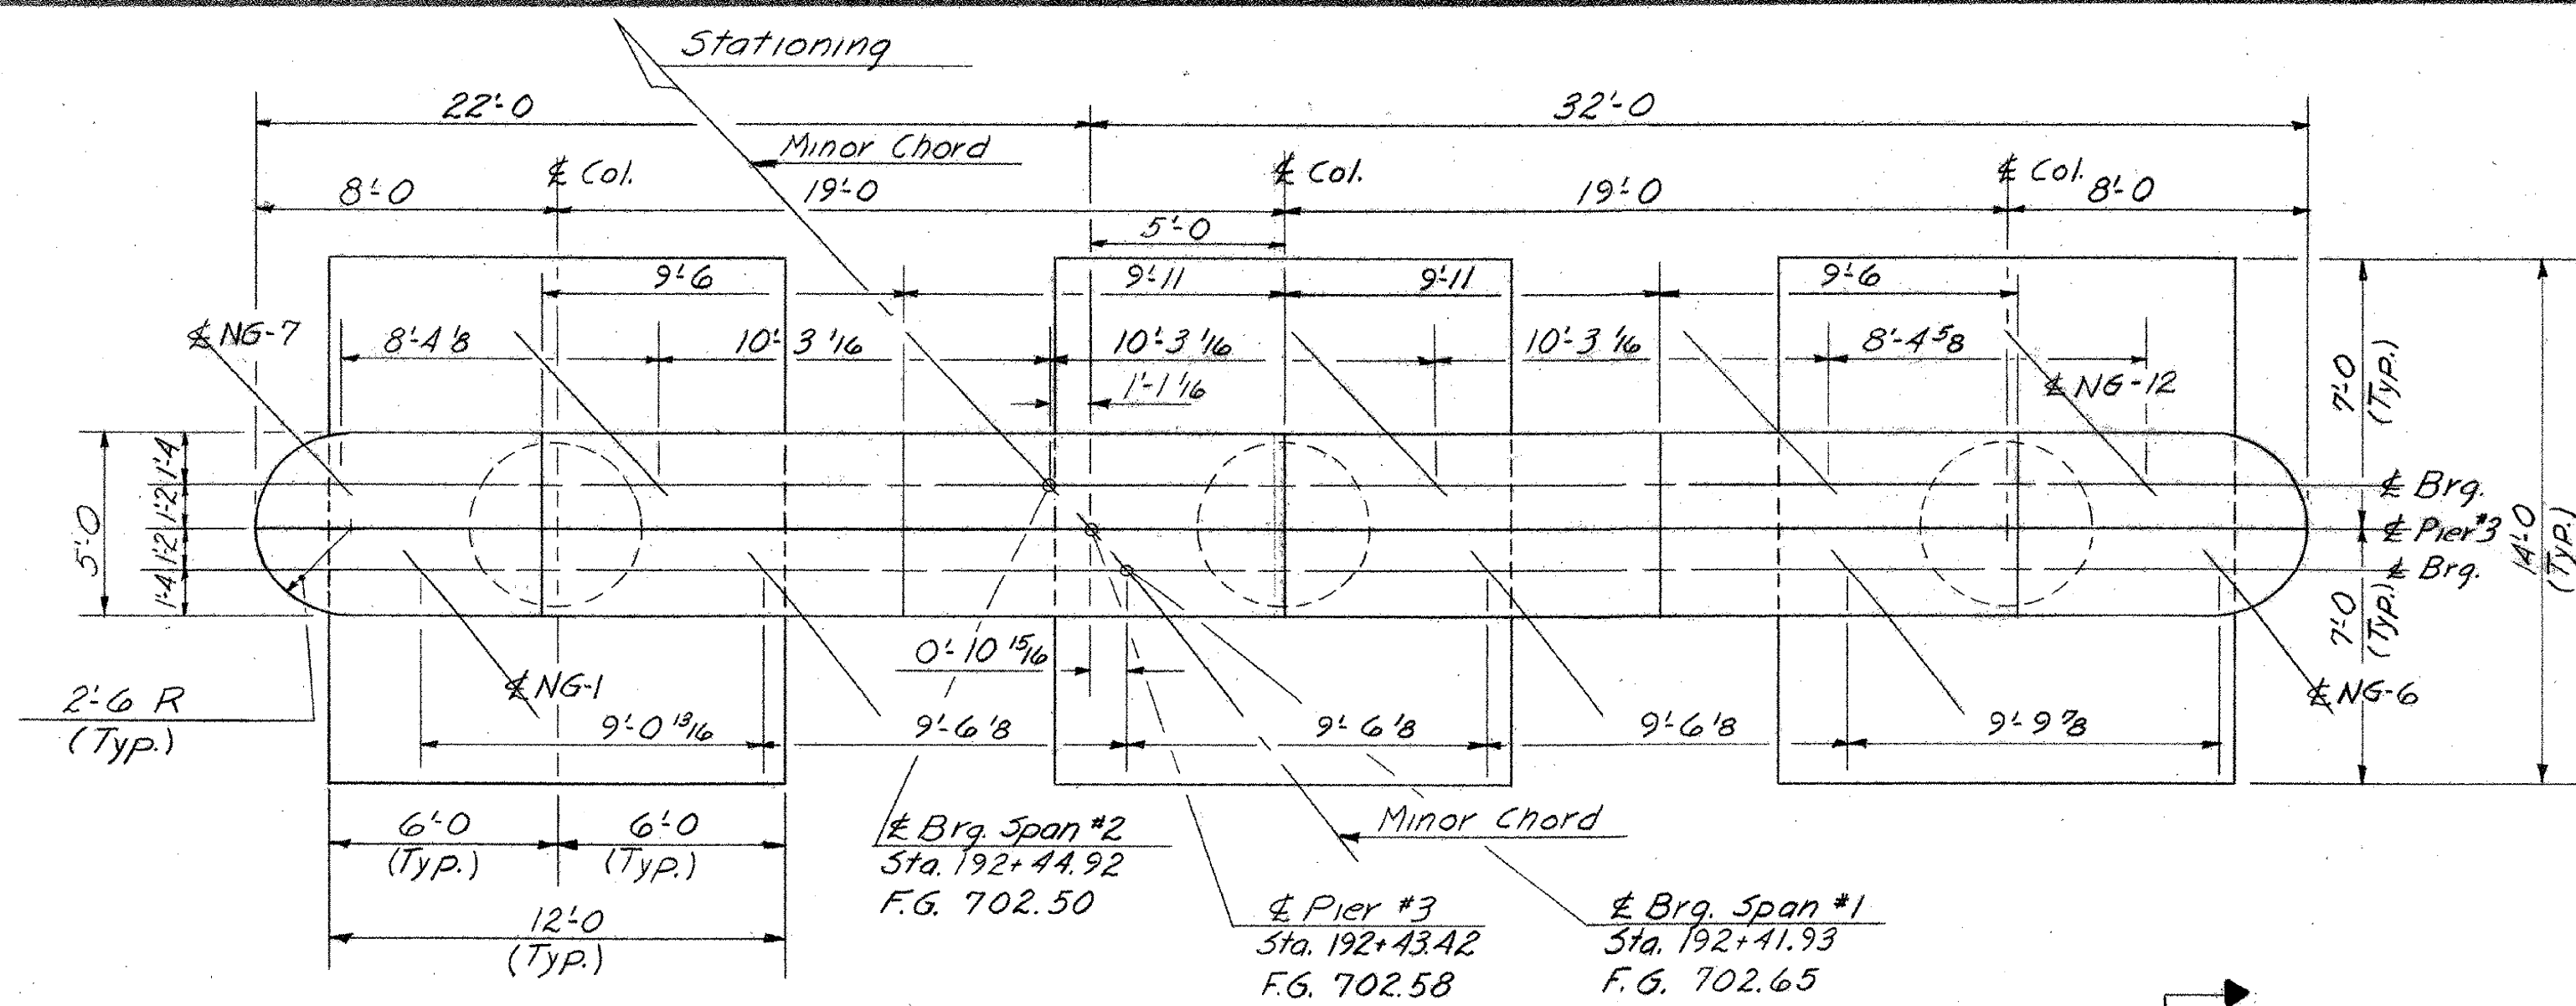


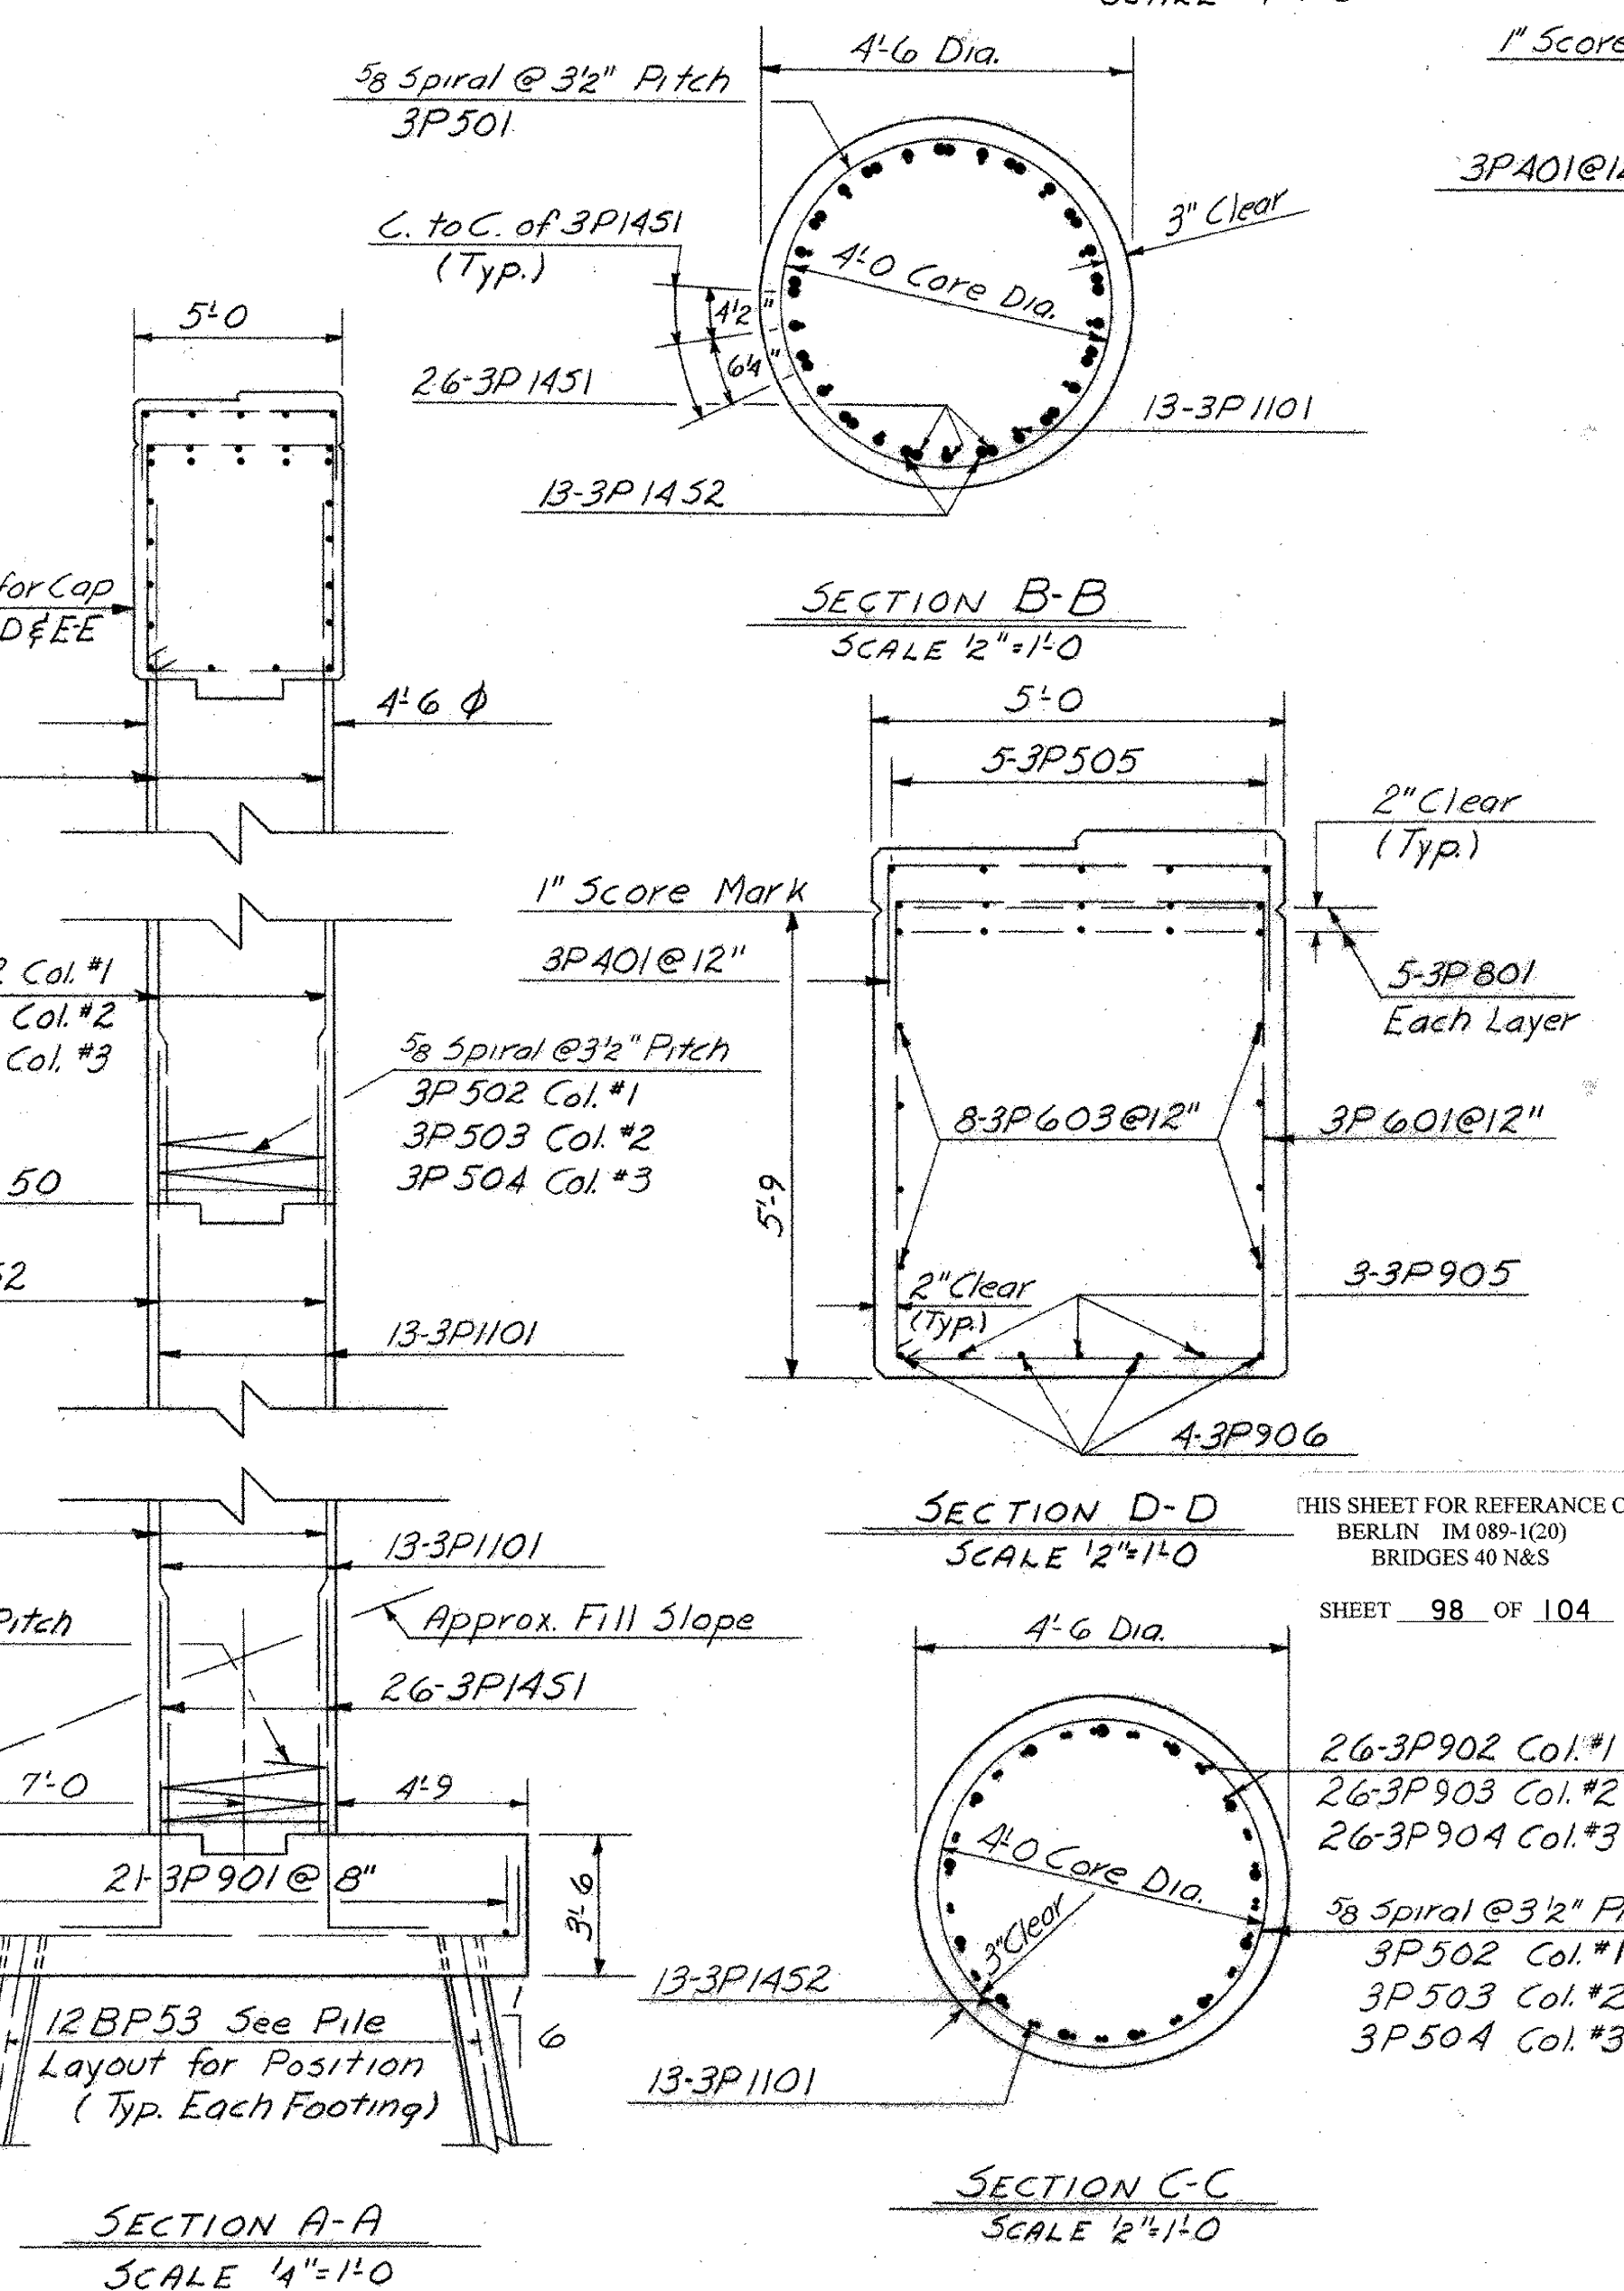

NOTES
 ▽ Denotes direction of long batter
 42-12BP53 Steel Piles
 Max. Load = 45 Tons
 Est. Length = 30 Feet

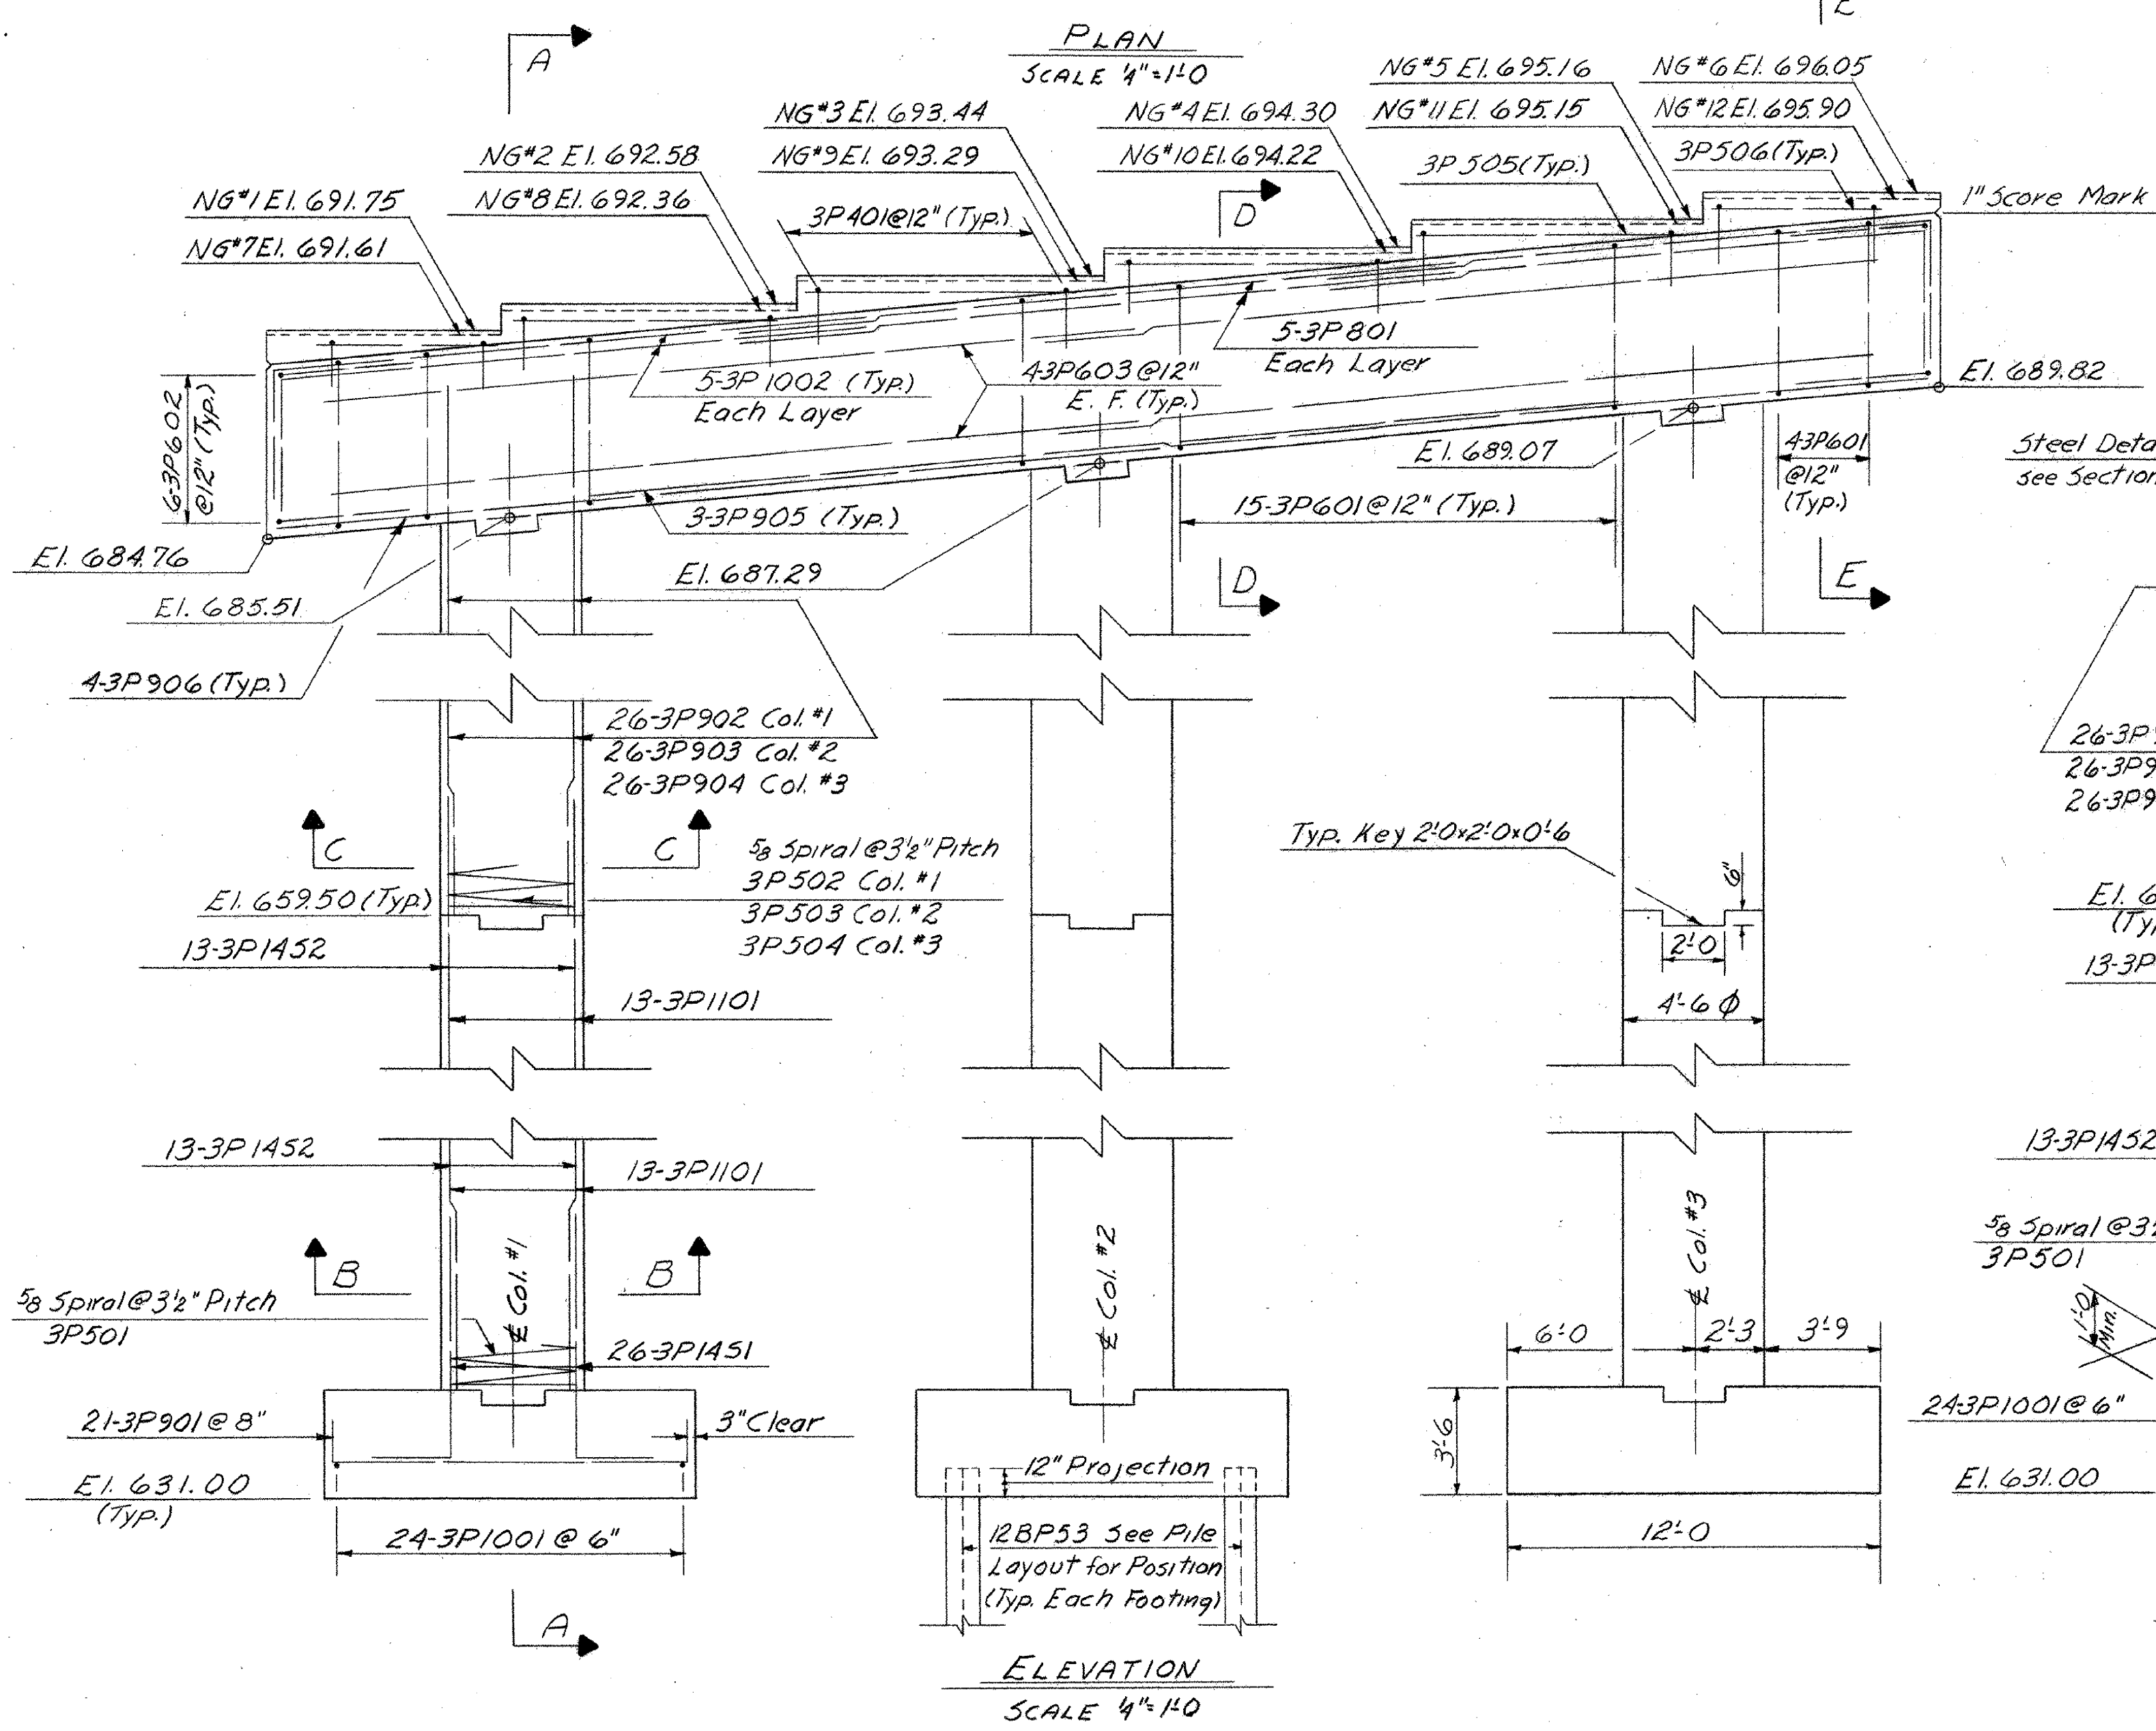

PILING TABLE				
Location	No. of Piles	Est. Lgth. of Piles	Splice Allowed for Piles Not Exceeding Plan Length (to be paid for only if used)	Splices Estimated for Piles Exceeding Plan Length (to be paid for only if used)
Abut #1	26	50'	0	5
* Abut #2	28	45'	0	6
Abut #3	28	55'	0	6
Abut #4	30	40'	0	6
Pier #1	42	35'	0	9
Pier #2	42	35'	0	9
Pier #3	42	30'	0	9
Pier #4	42	30'	0	9

* Abut #2 Estimated Ledge Elevation 626.0±
 For Pier Notes see BR. 419.

STATE OF VERMONT
 DEPARTMENT OF HIGHWAYS

PROJECT BERLIN-MONTPELIER
 TOWNS OF BERLIN-MONTPELIER

ROUTE NO. I-89 STA. 193+50±
 I-89 OVER VT #12

PIER #3

SCALE AS SHOWN

IN CHARGE W. SMITH

DRAWN BY E. GILMAN CHECKED BY W. TRIPP
 PROJECT NO. I-89-1(12)
 SHEET 172 OF 192 BR 421