

INDEX OF SHEETS

SHEET NO. 1	TITLE PAGE
2	TYPICAL CROSS-SECTION OF IMPROVEMENT (Grading, Drainage, Base, Guard Rail, and Double Track Coat of Refined Tar)
3	BANKING AND WIDENING TABLES
4-8	PLAN AND PROFILE STA.
9	DETAILS OF MULTI PLATE ARCH
10	STANDARD STRUCTURE SHEET
11	PIPE CULVERTS
11-A	GUARD RAIL
12	FEDERAL AID MARKERS
13	SPECIAL DROP INLET
14	BARRICADES, SIGNS AND LIGHTS
15-49	CROSS SECTIONS
S-28	PIPE CULVERTS
S-30	GUARD RAIL
S-30-A	FEDERAL AID MARKERS
S-31	SPECIAL DROP INLET
S-40	BARRICADES, SIGNS AND LIGHTS
S-41	TYPICAL GRADING CROSS SECTIONS

STATE OF VERMONT STATE HIGHWAY DEPARTMENT


PLAN AND PROFILE OF PROPOSED STATE HIGHWAY

TOWN OF HALIFAX
VERMONT ROUTE NO. 112


BEGINNING AT THE MASSACHUSETTS BOUNDARY AND EXTENDING NORTH-WESTERLY 1.214 MILES.

LENGTH OF PROJECT 6410.2 FT. = 1.214 MILES.

FED. ROAD DIST. NO.	STATE	PROJECT NO.	FISCAL YEAR	SHEET NO.	TOTAL SHEETS
9	VT.	2407	1944	1	49

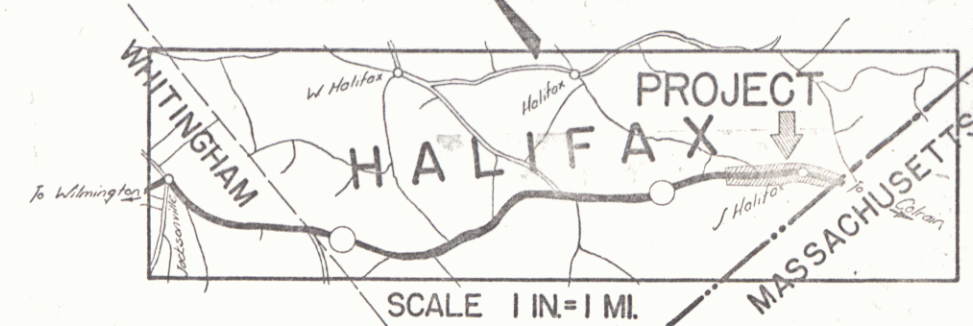

Never built

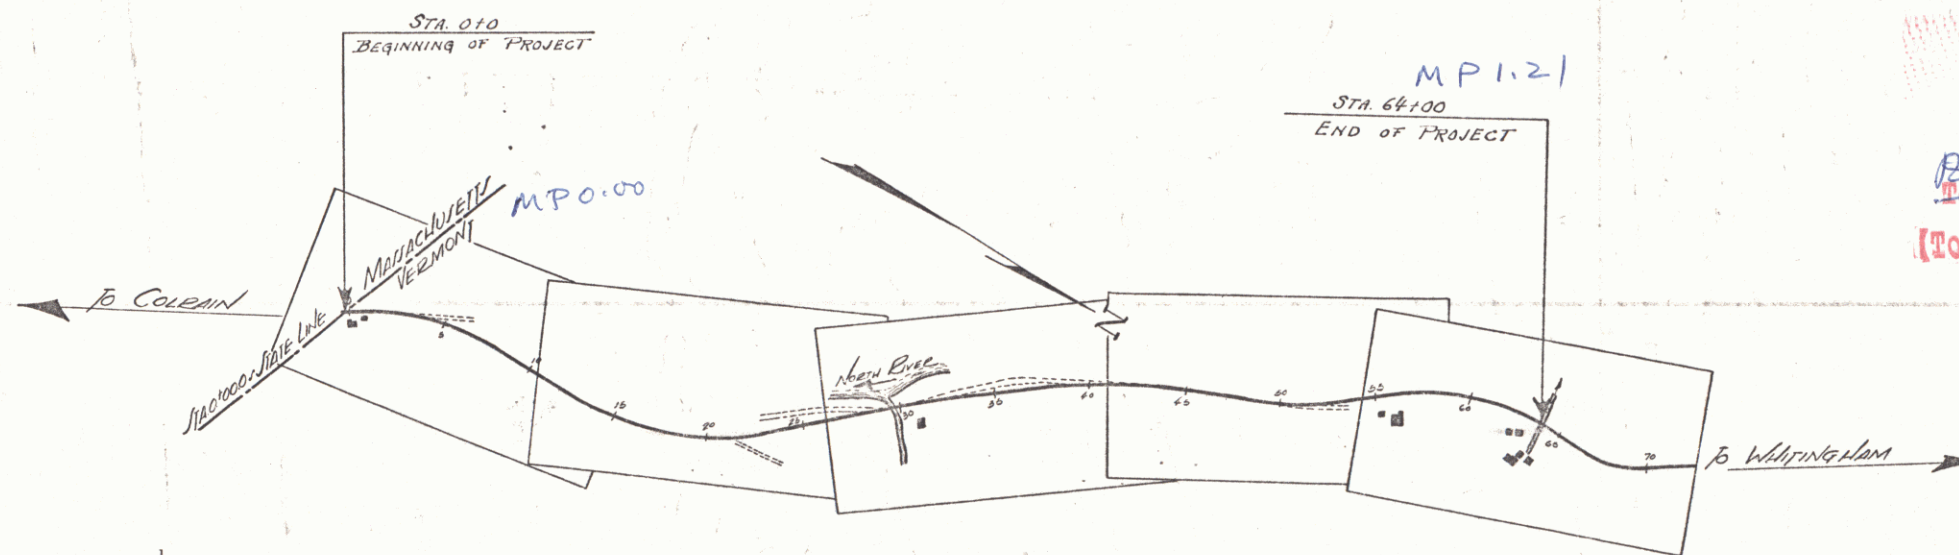

RIGHT-OF-WAY DIVISION
TOWN FILE

PERPETUAL
Town of HALIFAX
(To Be Returned To R.O.W. Division)

APPROVED:

COMMISSIONER OF HIGHWAYS
SUBMITTED BY ORDER OF THE STATE HIGHWAY BOARD

Project No. F 24M

RECOMMENDED
DISTRICT ENGINEER
BUREAU OF PUBLIC ROADS
RECOMMENDED FOR APPROVAL
CHIEF ENGINEER
BUREAU OF PUBLIC ROADS
APPROVED
DIRECTOR-BUREAU OF PUBLIC ROADS

SERIES F NO. 24M FILED
SHEET 1 OF 49

CONVENTIONAL SIGNS

GROUND ELEVATION	DATUM	LINE
GRADE ELEVATION	DATUM	LINE
CURVE DATA		
DEFLECTION ANGLE	Δ	
DEGREE OF CURVE	D	
RADIUS OF CURVE	R	
TANGENT DISTANCE	T	
LENGTH OF CURVE	L	
EXTERNAL DISTANCE	E	
POINT OF INTERSECTION	P. I.	
POINT OF CURVE	P. C.	
POINT OF TANGENT	P. T.	
POINT ON TANGENT	P. O. T.	

SCALES	
TITLE	1" = 500 FT.
TYPICAL	1" = 1'
PLAN	1" = 50'
PROFILE	1" = 30'
CROSS-SECTIONS	1" = 10'

DIST #1 PANS 1

