


TYPICAL SECTION

2 1/2" GRAVEL MIXED-IN-PLACE SURFACE COURSE WITH REFINED TAR-ITEMS 24B & 24H

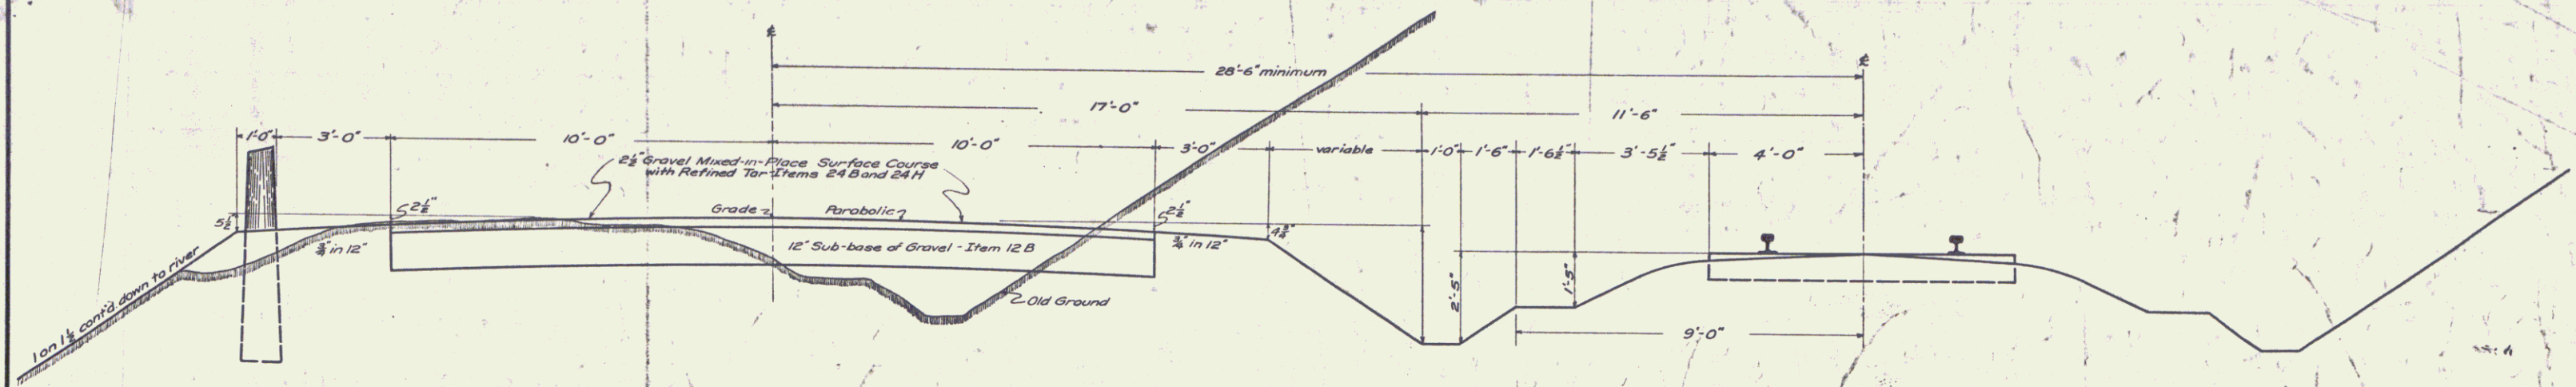

Town Shrewsbury
Project: WP6H 110A
Date: 9/1/35
Pin: 00R 122
Route VT103

MP 2.199-4.236
Not Constructed
Study Lines

RIGHT-OF-WAY DIVISION
TOWN FILE
PERPETUAL
Town of VT103
(To Be Returned To R.O.W. Division)

END AREAS IN SQUARE FEET	
WIDTH	
20'	22'
2 1/2" G.M.I.P. SURFACE COURSE	4.17' 4.58'
12" SUB-BASE OF GRAVEL	20.00 22.00

Surveyed by A.A. Doe
Designed by A.J. Runnels
Drawn by C.F. Laythe
Traced by G.J. Colterano
Checked by
Series W.P.S.H. No. 110A
Sheet 1 of 1
Filed
Sheets