

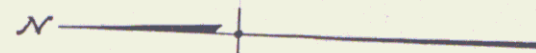


PLAN
 C.E. Putnam
 April 30
 1930

PROJECT
 127-A
 1035
 1035

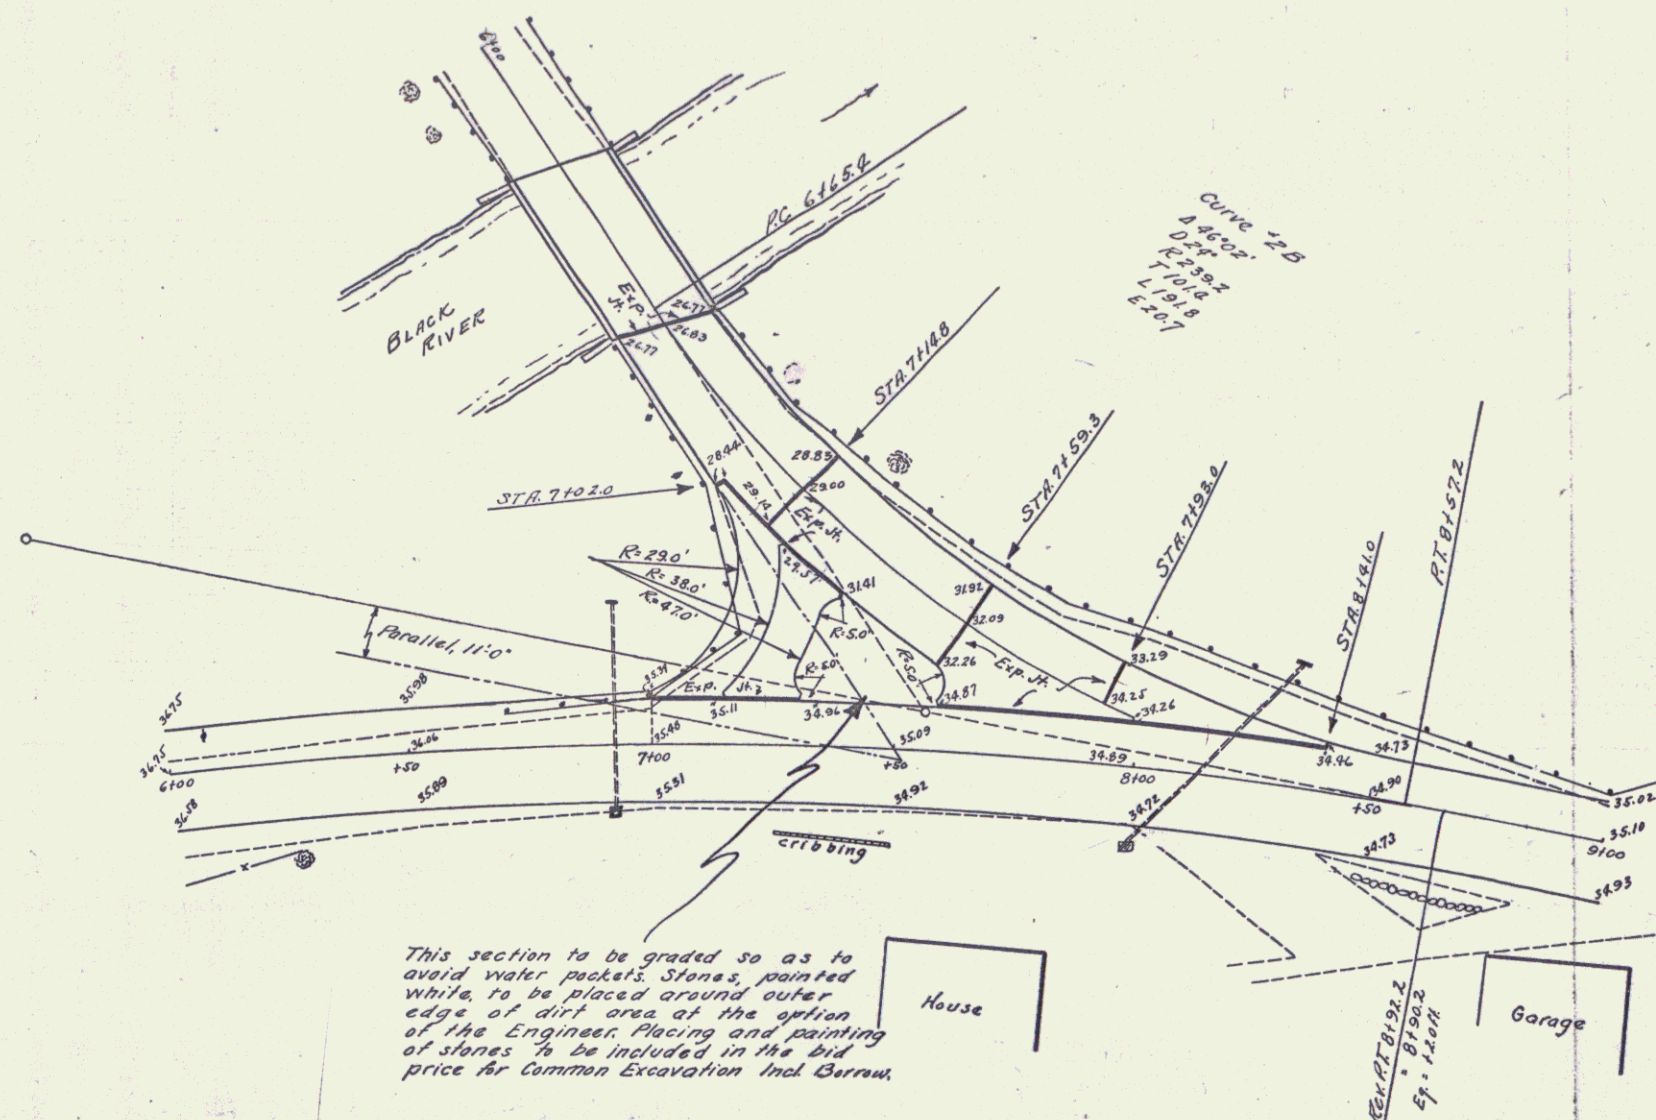

INTERSECTION AT PLYMOUTH TURN
 - Scale: 1"=20' -
 Drainage structures shown are those proposed.

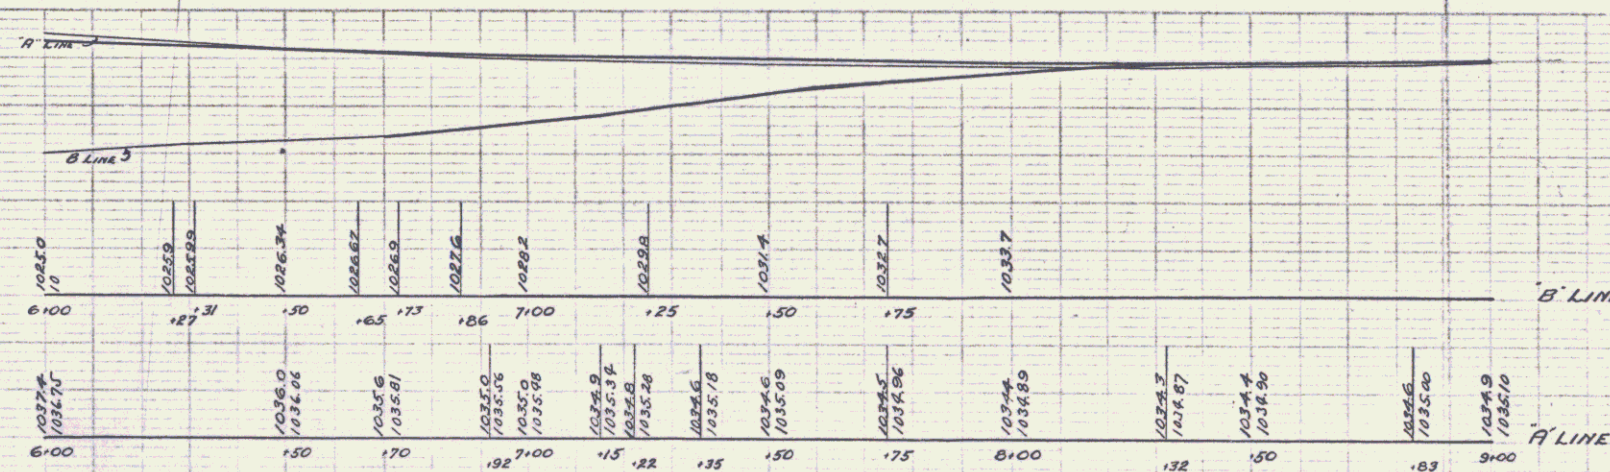

SERIES F NO. 127-A
 SHEET 21 OF 57