


Sta.	Left	Length
2+00-14+00	Left	500 lin. ft.

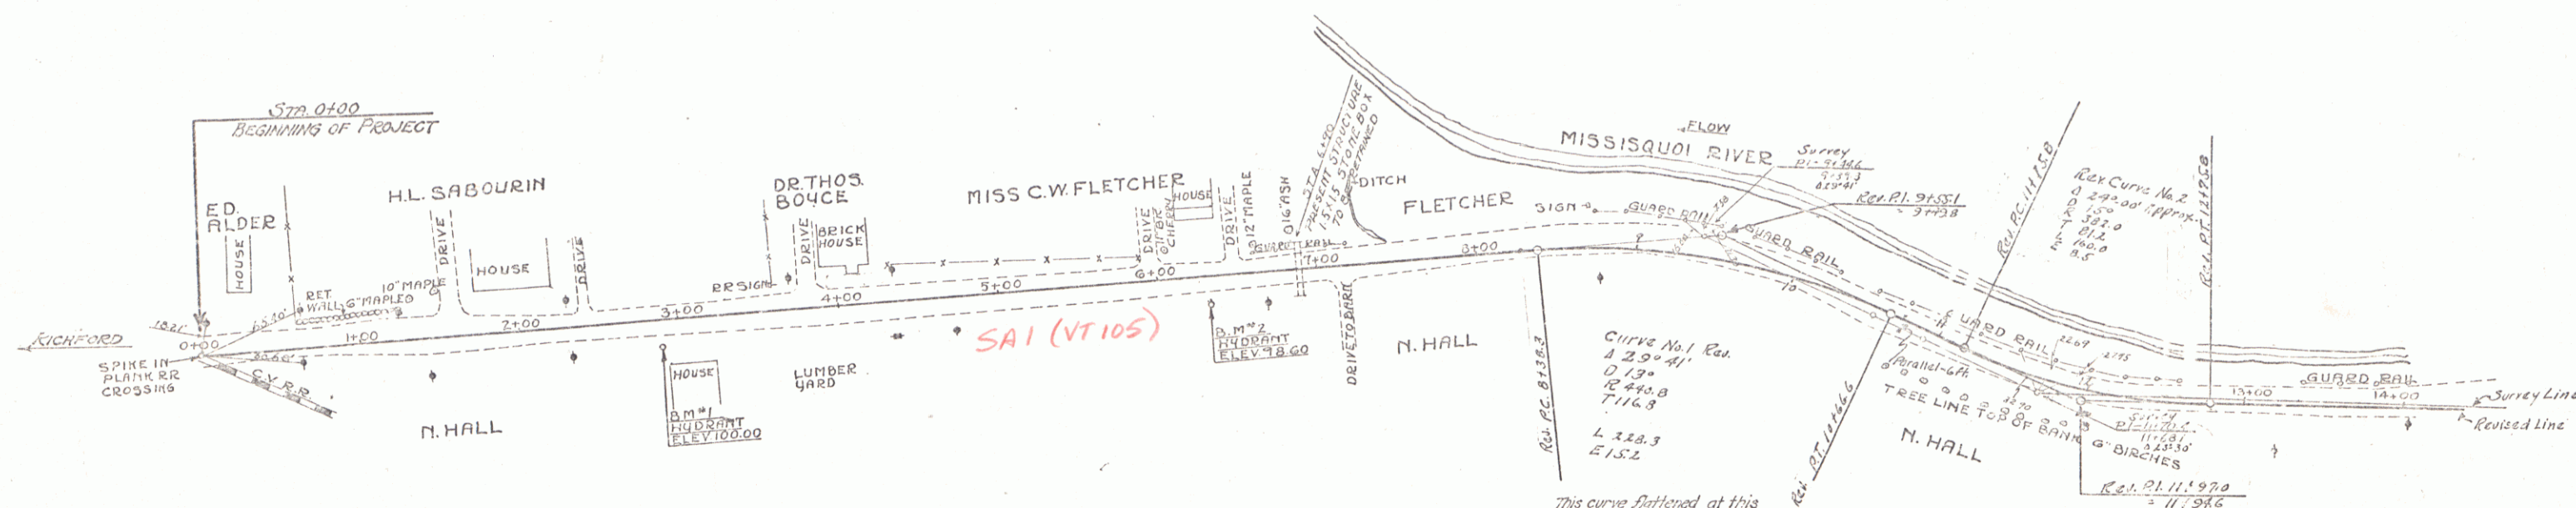


Cable Guard Rail may be called for at some locations where the existing rail is satisfactory. In these cases the present rail is to be retained. These sections to be determined by the Engineer on the project.

This curve flattened at this time as it is expected advantage will be taken of all distance gained through excavating back of the lines shown on cross sections, and the curve flattened in the field during construction.

MP 2.273-3.694

Town: Richford
Project No. Village Project 1931
Date: 1/1/31
Pin # 00R 161
Route VT105

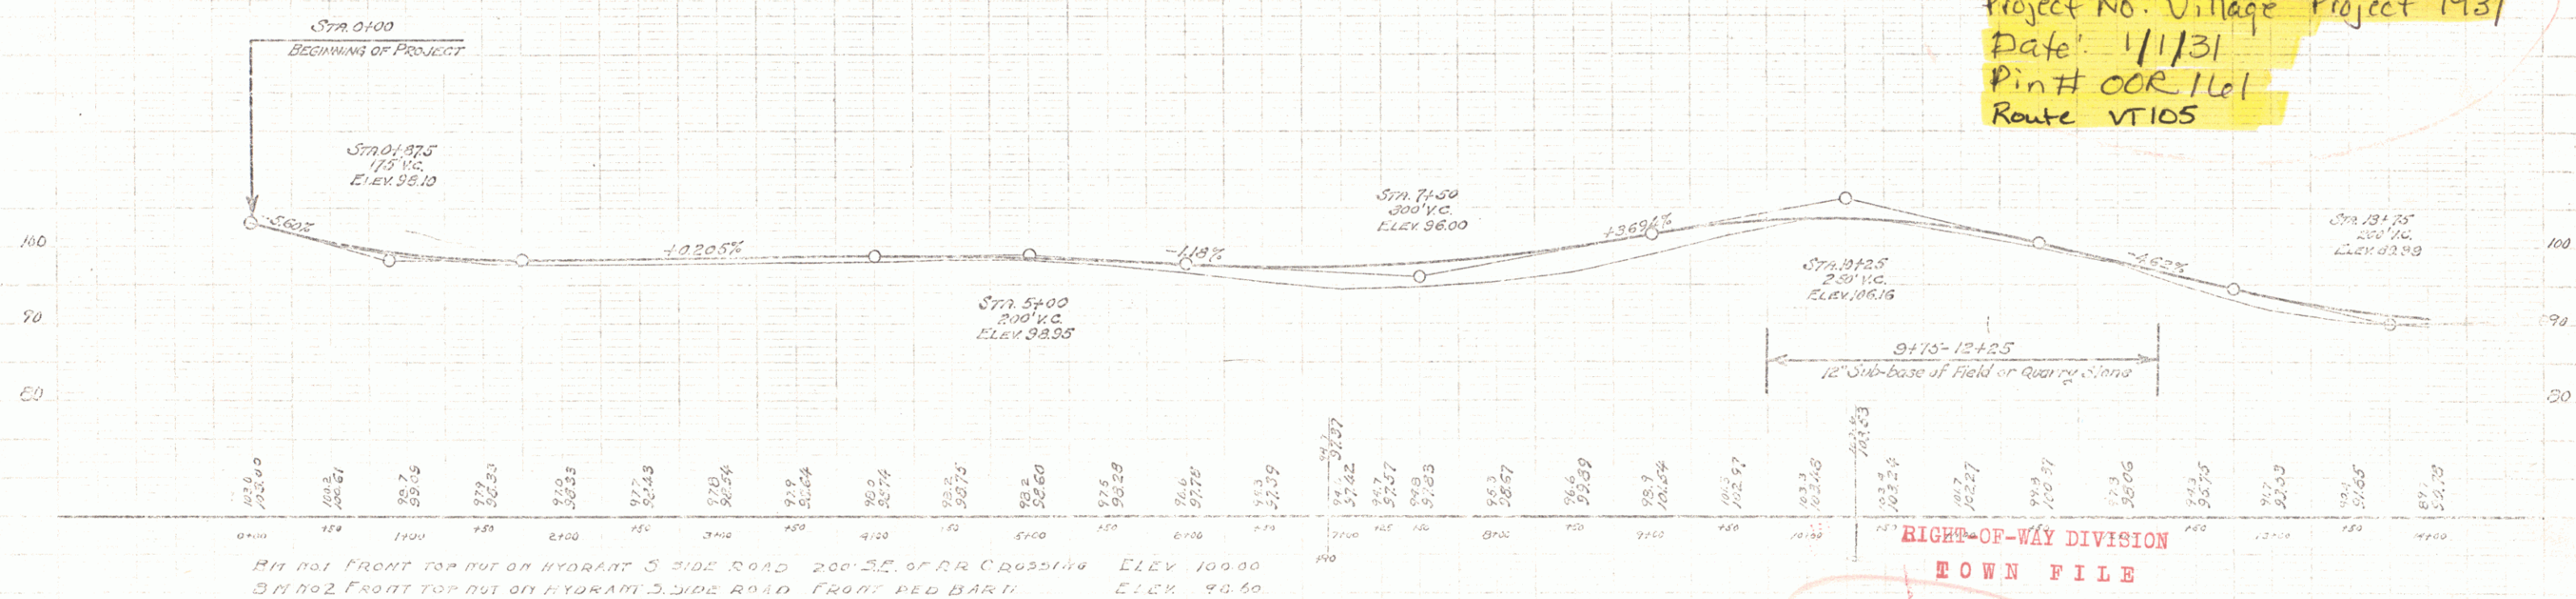

RIGHT-OF-WAY DIVISION

TOWN FILE

PERPETUAL

106
Town of VT 105
(To Be Returned To R.O.W. Division)
~~STEAMER R. JENKINS~~

RICHFORD
SHEET 1