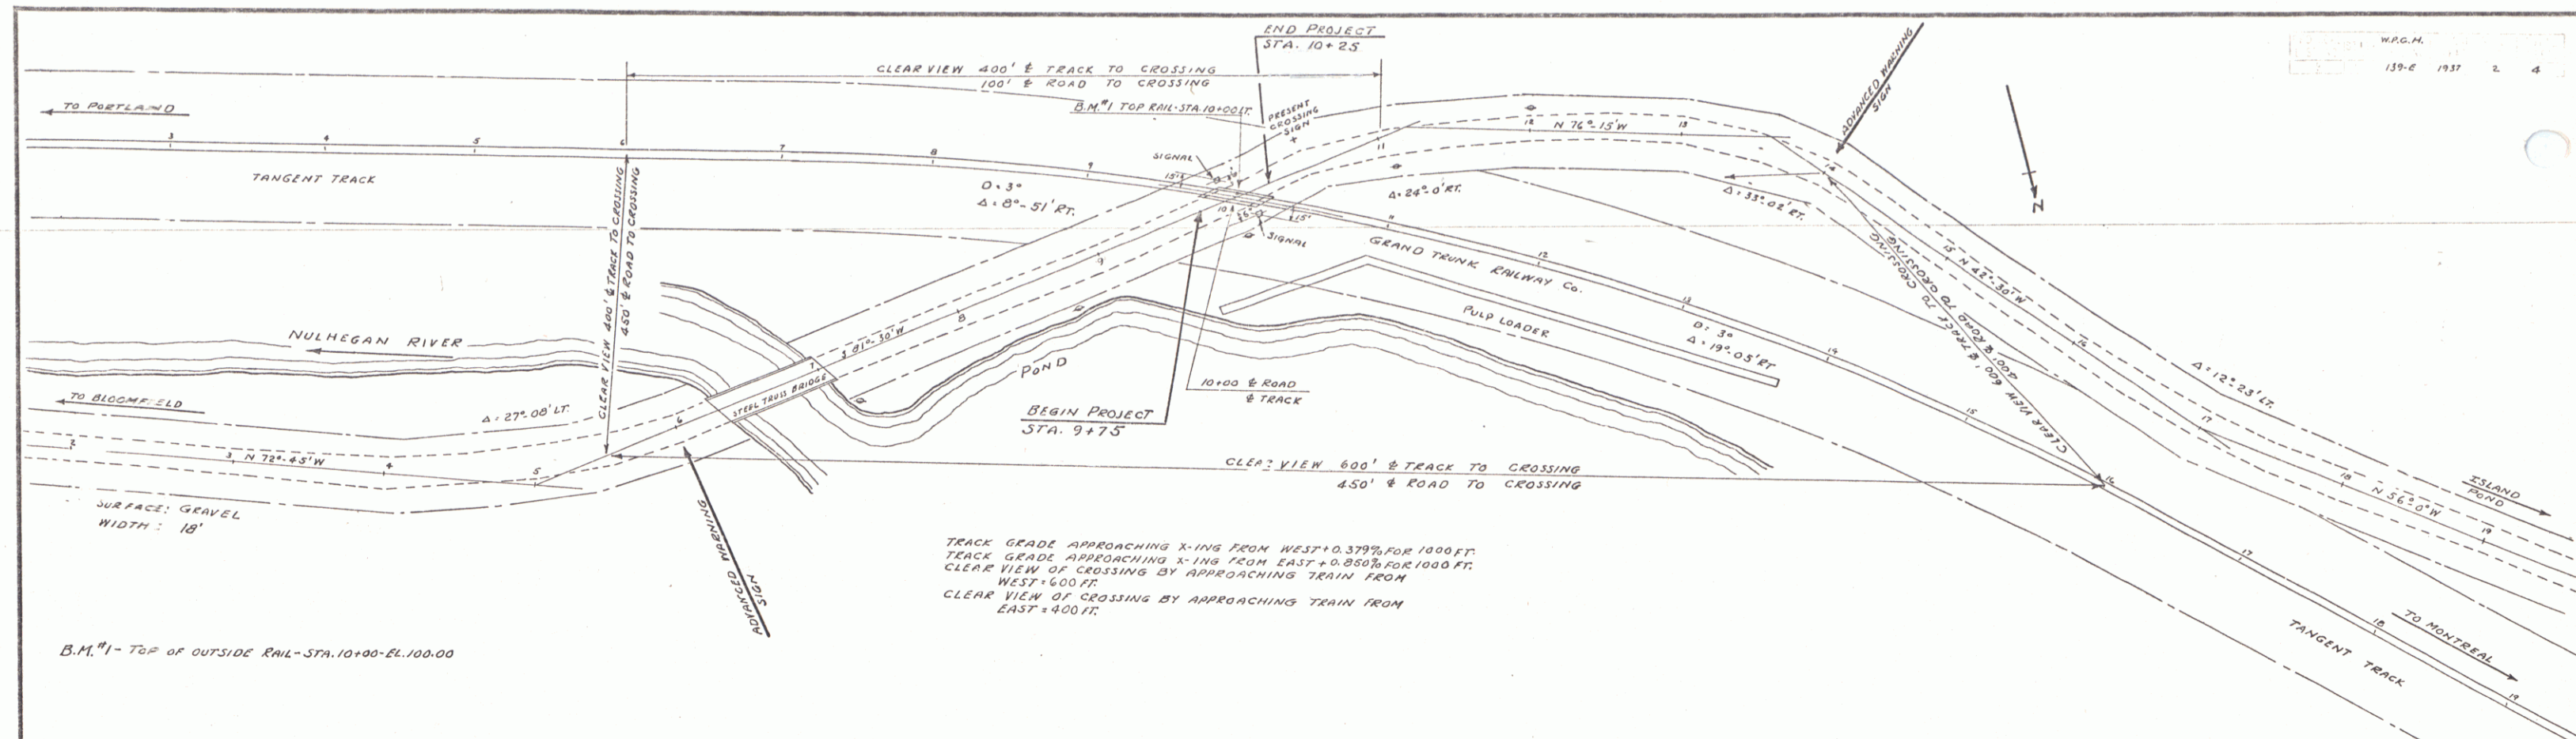


AUTOMATIC FLASH SIGNAL
 GRADE CROSSING AT STONE DAM
 OVER
 GRAND TRUNK RAILWAY CO.
 OPERATED BY THE
 CANADIAN NATIONAL RAILWAYS
 VT. W.P.G.H. 139-E - BLOOMFIELD, VT.
 ROUTE VT. 105 - STA. 10+00

ADVANCED WARNING SIGNS WILL BE ERECTED, IF THEY ARE NOT ALREADY
 IN PLACE, IN ACCORDANCE WITH "MANUAL ON UNIFORM TRAFFIC CONTROL
 DEVICES ON STREETS AND HIGHWAYS." (1958)

ESTIMATED QUANTITIES	
	REQUIRED: 2 SIGNALS WITH WIRING & WARNING SIGNS.

Surveyed by G.W. LANE
 Designed by
 Drawn by
 Traced by G.W.P.
 Checked by
 Series W.P.G.H. No. 139-E
 Sheet 2 of 4 Sheets