


CORPS OF ENGINEERS

U.S. ARMY

Three Cable Guard Rail with Steel Posts
66 + 28 Rt. to 73 + 40 Rt.
68 + 28 Lt. to 76 + 20 Lt.
76 + 00 Lt. to 79 + 00 Lt.

Plank Guard Rail with Preservative Treatment
79 + 00 Rt.

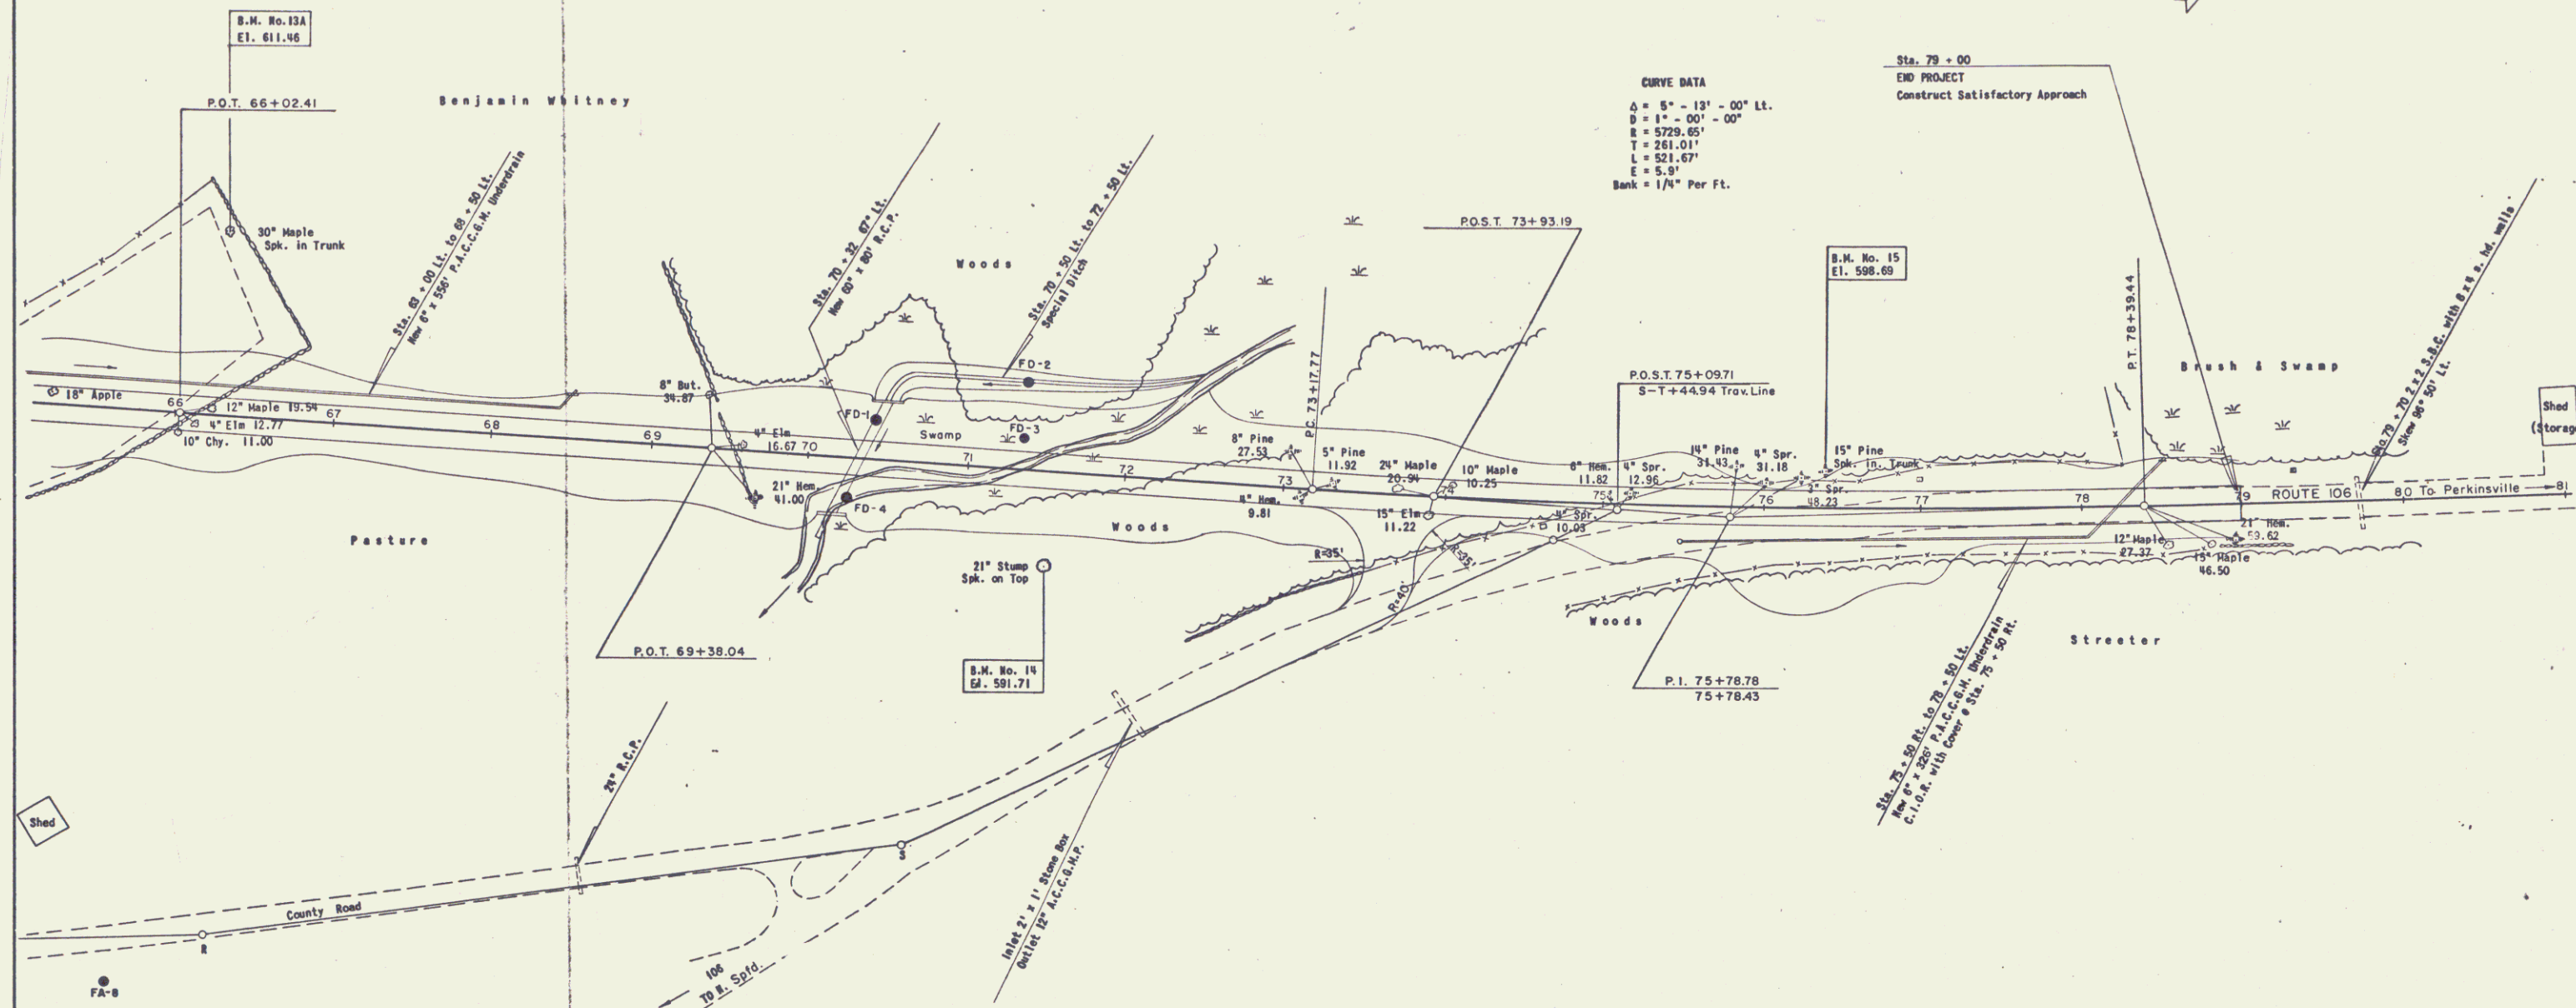

REVISION	DATE	DESCRIPTION	BY

CLARKESON ENGINEERING CO., INC. BOSTON MASS.	CORPS OF ENGINEERS U.S. ARMY OFFICE OF THE DIVISION ENGINEER NEW ENGLAND DIVISION BOSTON, MASS.
DRAWN BY: J.N.	ROAD RELOCATIONS CONNECTICUT RIVER FLOOD CONTROL NORTH SPRINGFIELD DAM
TRACED BY: F.I.	ROUTE 106 RELOCATION SPRINGFIELD-WEATHERSFIELD PLAN, GRADING AND DRAINAGE
CHECKED BY: R.C.A. G.R. I.E.C.	STA. 66 + 00 TO STA. 79 + 00
APPROVED: [Signature] CHIEF ENGINEERING DIV.	BLACK RIVER VERMONT DATE JULY 1958
DRAWING NUMBER CT-1-4472 SHEET 200F99	