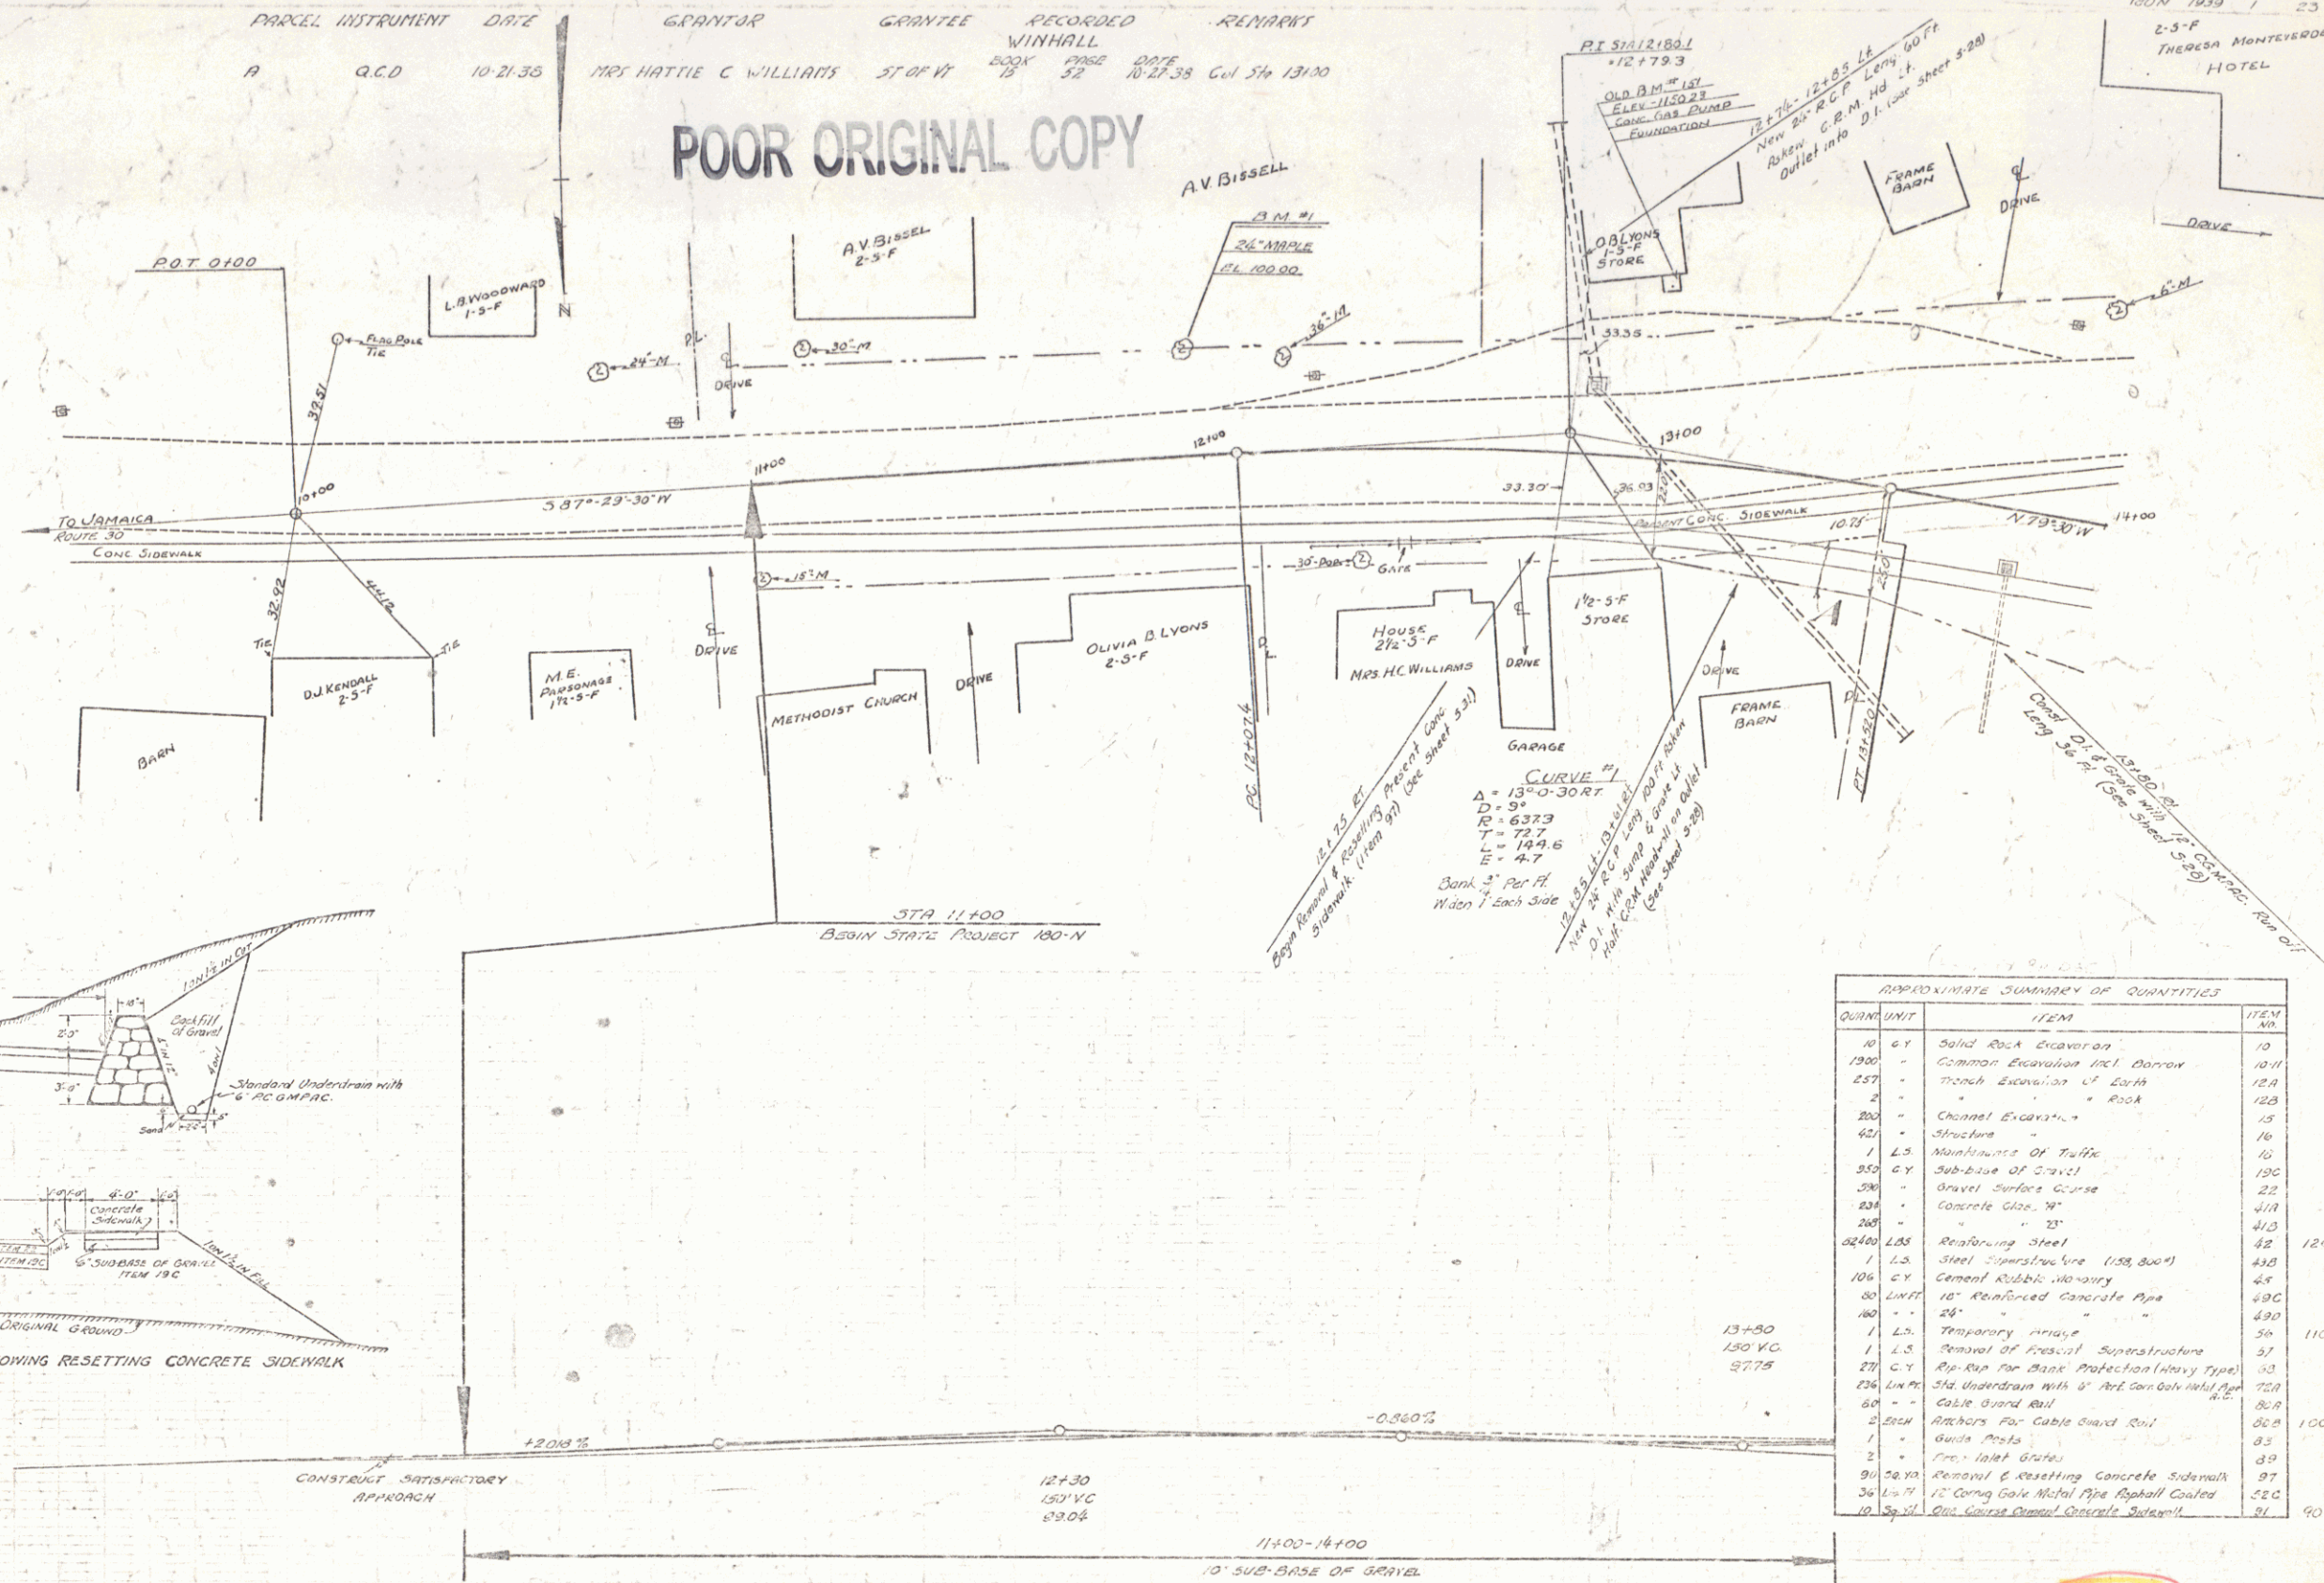


[illegible]

PARCEL	INSTRUMENT	DATE	GRANTOR	GRANTEE	RECORDED	REMARKS	
					WINHALL		
					BOOK	PAGE	
					13	52	
						DATE	
A	Q.C.D.	10-21-38	MRS HATTIE C WILLIAMS	ST OF VT		10-27-38	Col 5/4 13100

POOR ORIGINAL COPY

[illegible]


WINHALL
BONDVILLE BRIDGE
ST. 180-N

V+30
P. n 00R340
Date 01/01/1939

MP 0.40 - 0.63

STEARNS R. JENKINS

Rte 30

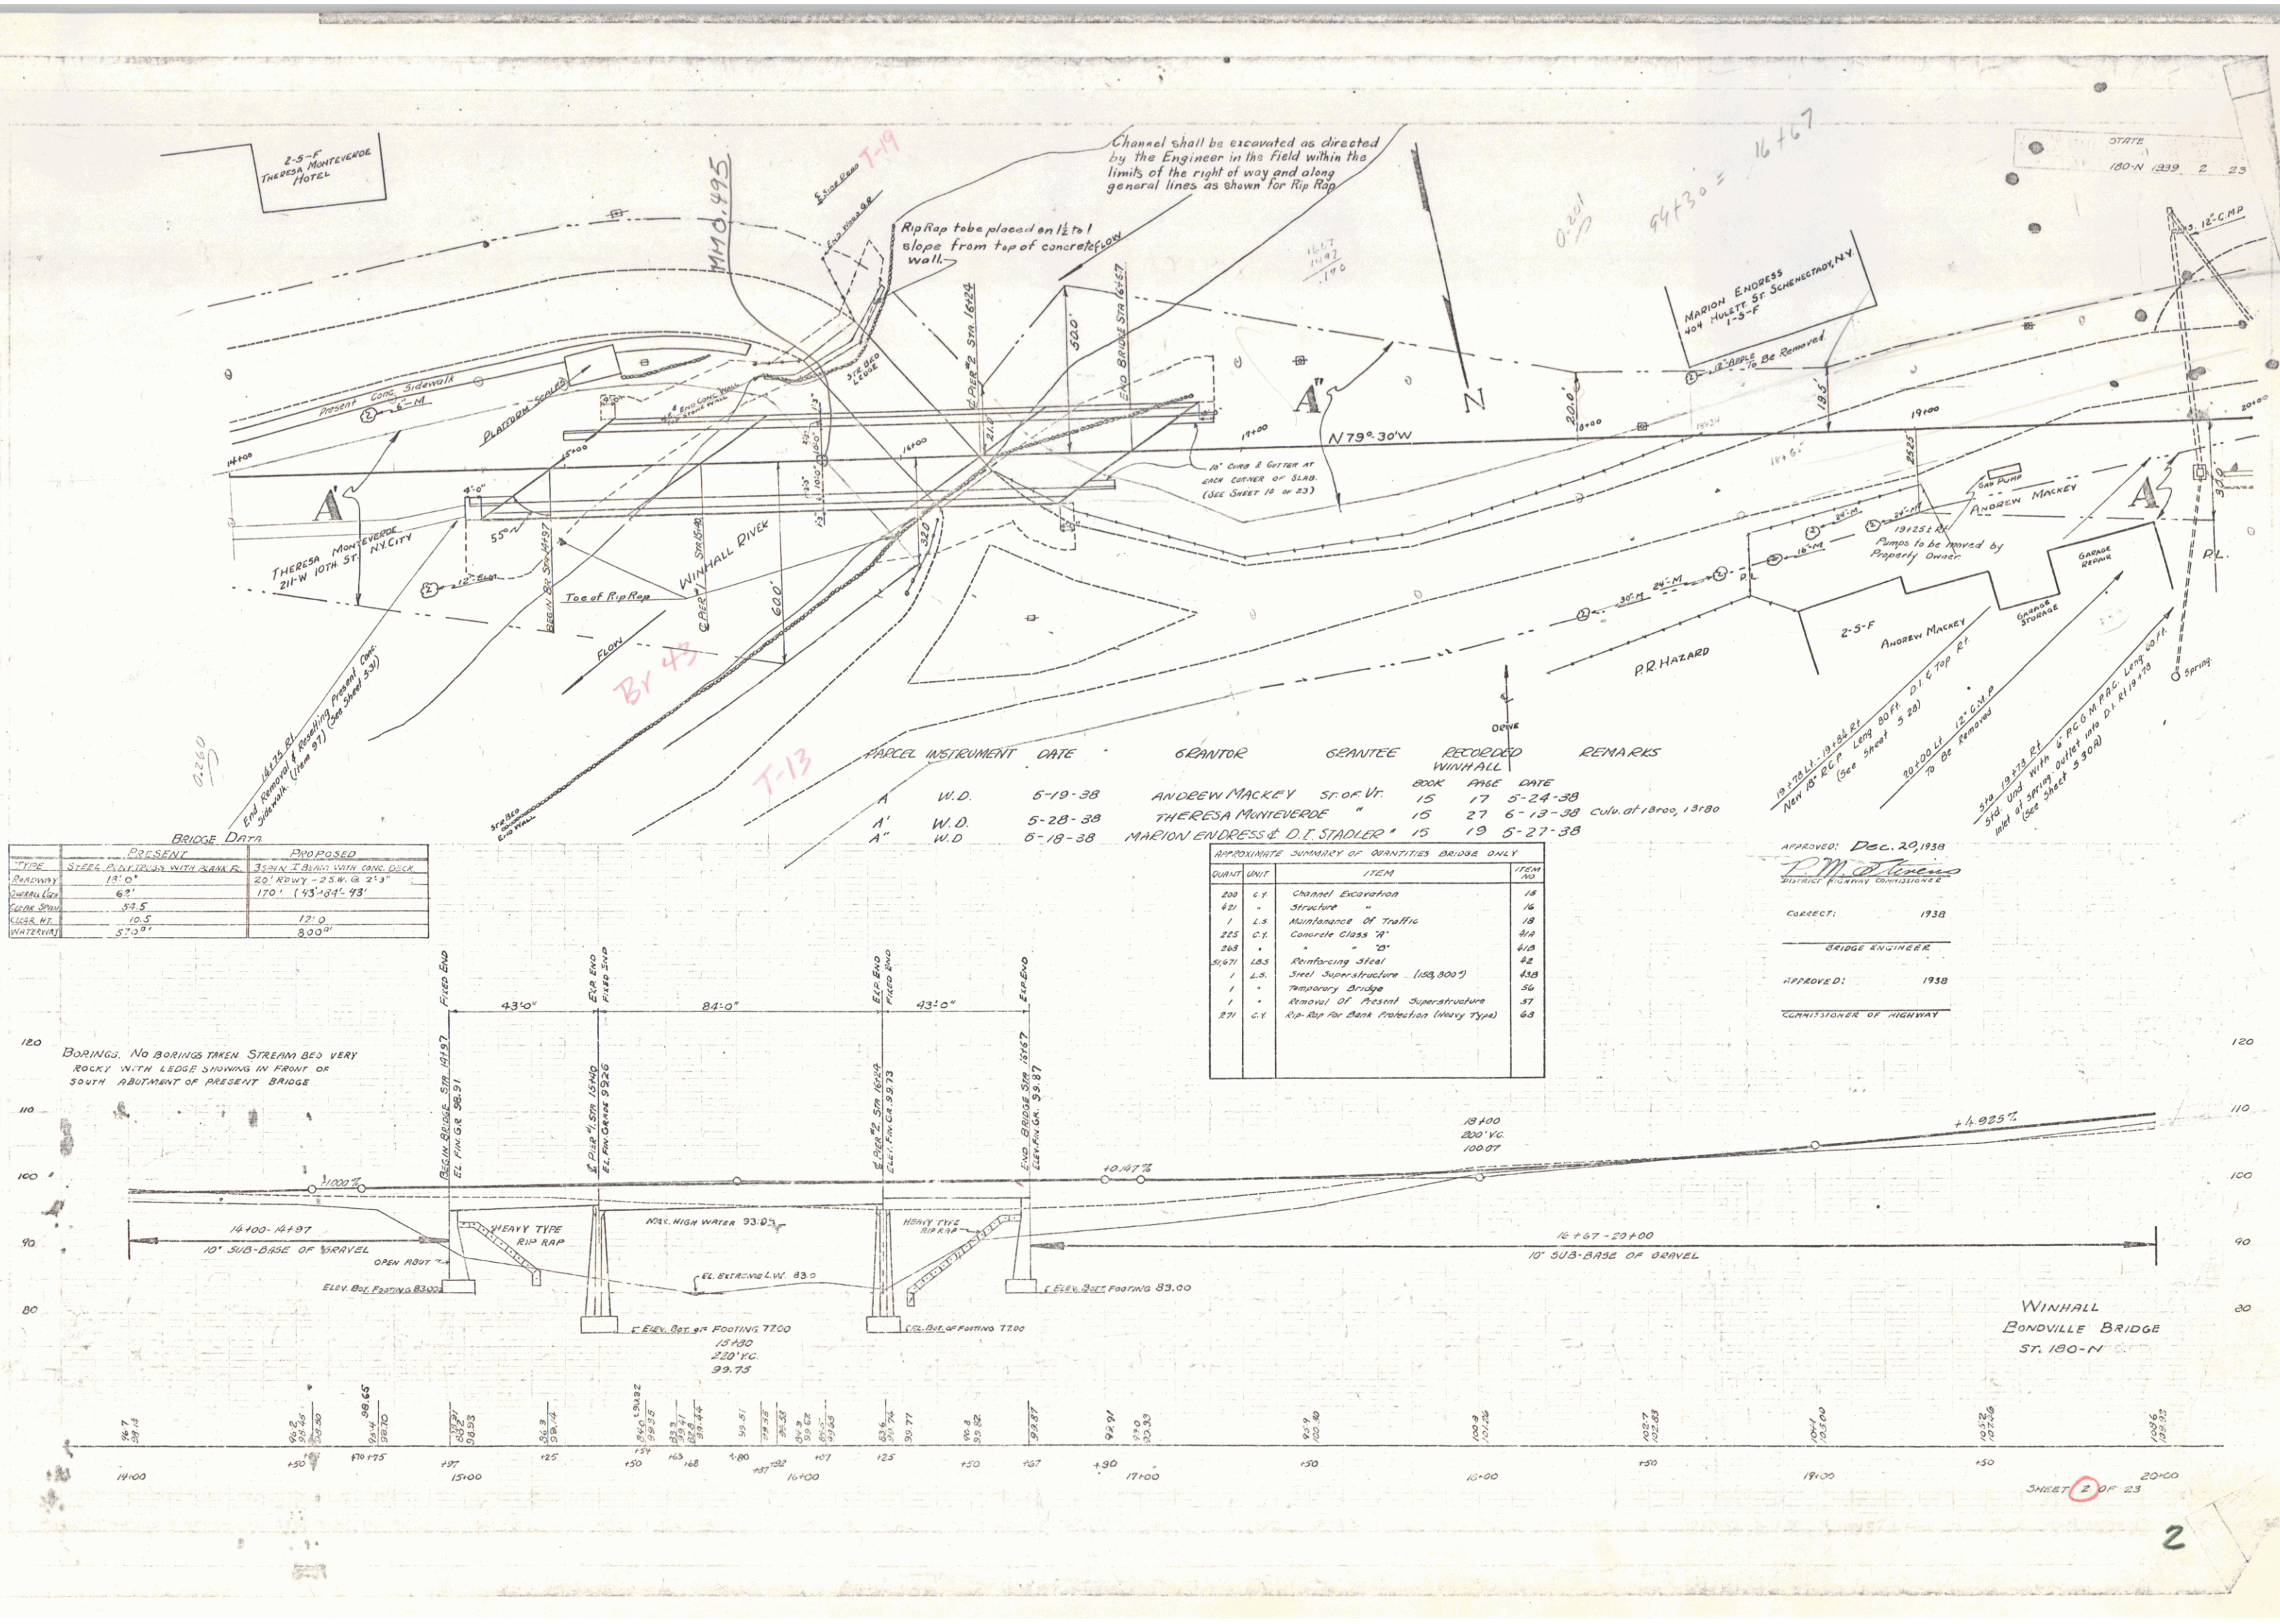

BRIDGE DATA

	PRESENT	PROPOSED
TYPE	STEEL PLATE GIRDER WITH BANK R.	32 IN. I BEAM WITH CONC. DECK
SPACING	12' 0"	22' 0" (22' 0" & 21' 0")
SPAN LENGTH	62' 5"	170' (43' 84' 93')
WATERWAY	57' 0"	8' 0"

PARCEL	INSTRUMENT	DATE	GRANTOR	GRANTEE	RECORDED	REMARKS
A	W.D.	5-19-38	ANDREW MACKEY SR. & VR.	BOOK PAGE DATE	15 17 5-24-38	
A'	W.D.	5-28-38	THERESA MONTEVERDE	15 27 6-13-38	CUV. at 1800, 1980	
A"	W.D.	6-18-38	MARION ENDRESS & D.T. STADLER	15 19 5-27-38		

APPROXIMATE SUMMARY OF QUANTITIES BRIDGE ONLY

QUANT.	UNIT	ITEM	ITEM NO.
200	C.Y.	Channel Excavation	18
421	"	Structure	16
1	L.A.	Maintenance of Traffic	18
225	C.Y.	Concrete Class 70"	418
268	"	" " 20"	418
2640	LBS.	Reinforcing Steel	42
1	L.S.	Steel Superstructure (100,000)	458
1	"	Temporary Bridge	50
1	"	Removal of Present Superstructure	37
271	C.T.	Rip-Rap for Bank Protection (Heavy Type)	63

APPROVED: Dec. 20, 1938
District Highway Commissioner
CORRECT: 1938
BRIDGE ENGINEER
APPROVED: 1938
COMMISSIONER OF HIGHWAY

