




- INDEX OF SHEETS
1. TITLE SHEET
 2. BRIDGE QUANTITY SHEET
 3. BRIDGE QUANTITY SHEET (11 BRIDGES)
 - 4-6. PLAN SHEETS
 - 7-8. PROFILE SHEETS
 9. PLAN & ELEVATION
 - 10-12. 11 CROSS SECTIONS
 13. SIDE LINE CROSS SECTIONS
 14. CHANNEL CROSS SECTIONS

STATE OF VERMONT DEPARTMENT OF HIGHWAYS PROPOSED IMPROVEMENT

TOWN OF NEWFANE VERMONT ROUTE "30"

Beginning at a point 0.10 miles north of
the intersection of Town Road "17" and
Vermont Route "30" and extending north for 0.14 miles.

LENGTH of PROJECT - 0.14 MILES

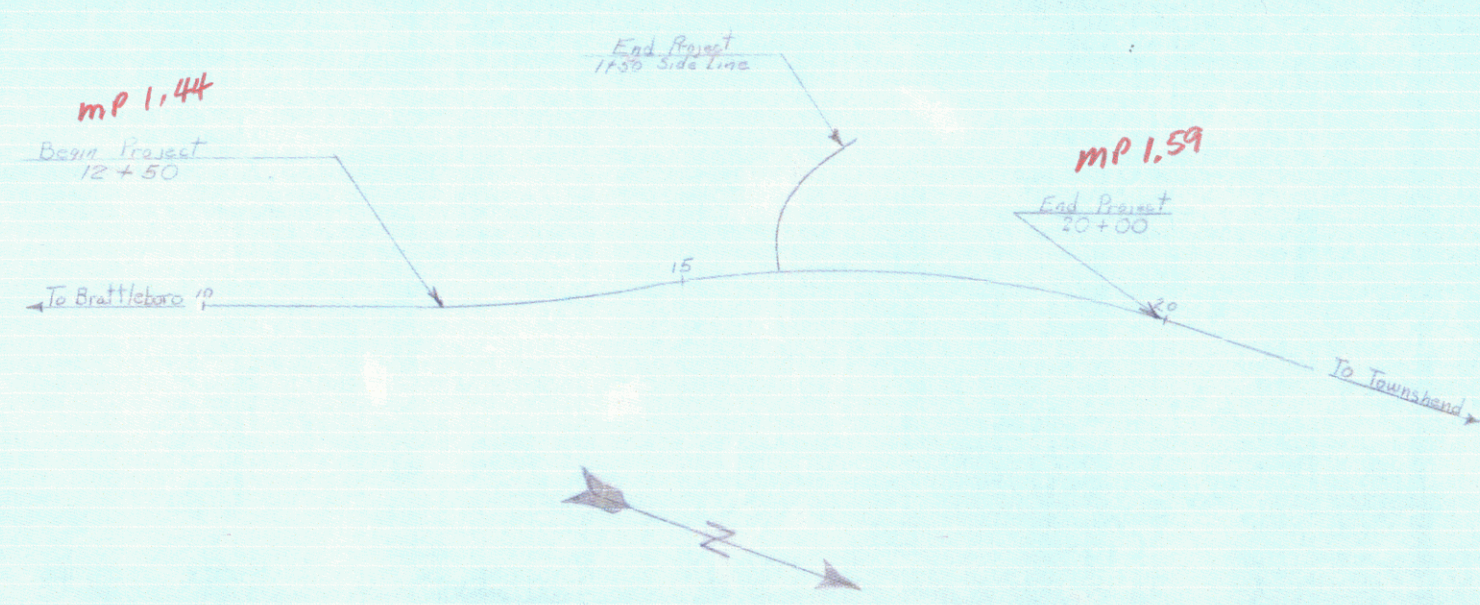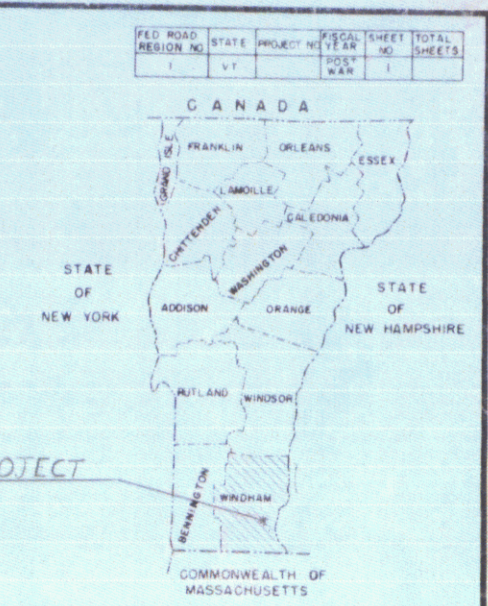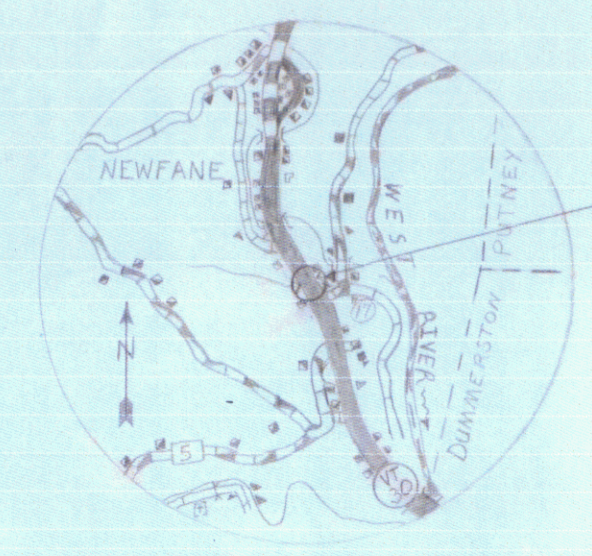

Pin# 00R349

CONVENTIONAL SIGNS

- COUNTY LINE
- TOWN LINE
- FENCE LINE
- STONE WALL
- UNFENCED PROPERTY
- GUARD RAIL
- TRAVELED WAY
- RAILROAD
- RETAINING WALL
- CENTER LINE
- SURVEY LINE
- CULVERT
- DROP INLET
- TROLLEY POLE
- POWER POLE
- TELEPHONE POLE
- TREES
- WEDGE

- GROUND ELEVATION
- GRADE ELEVATION
- CURVE DATA
- DEFLECTION OF ANGLE
 - DEGREE OF CURVE
 - RADIUS OF CURVE
 - TANGENT DISTANCE
 - LENGTH OF CURVE
 - EXTERNAL DISTANCE
 - POINT OF INTERSECTION
 - POINT OF CURVE
 - POINT OF TANGENT
 - POINT ON TANGENT
 - POINT ON SUB-TANGENT

- SCALES
- TITLE
 - TYPICAL
 - PLAN
 - PROFILE
 - HORIZONTAL
 - VERTICAL
 - CROSS-SECTIONS

THESE PLANS ARE SUBJECT TO SUCH REVISIONS AS MAY BE REQUIRED BY THE BUREAU OF PUBLIC ROADS OR THE COMMISSIONER OF HIGHWAYS.

CONSTRUCTION IS TO BE CARRIED ON IN ACCORDANCE WITH THE PLANS AND THE STANDARD SPECIFICATIONS FOR HIGHWAY AND BRIDGE CONSTRUCTION OF JANUARY 1956 SUBMITTED TO THE BUREAU OF PUBLIC ROADS AS APPROVED JULY 5, 1956, INCLUDING ALL SUBSEQUENT APPROVED REVISIONS AND SUCH REVISED SPECIFICATIONS AND SPECIAL PROVISIONS AS ARE SUBMITTED WITH THE PLANS.

APPROVED <i>H. P. Adams</i> R.O.W. DIRECTOR DATE 5-10-67	APPROVED <i>R. L. Leland</i> CONSTRUCTION ENGINEER DATE 5/10/67	APPROVED <i>D. M. Byrnes</i> BRIDGE ENGINEER DATE 4/3/67	APPROVED <i>R. O. Munn</i> DISTRICT ENGINEER DATE 3-27-67	APPROVED <i>E. H. Hitebrey</i> ASST. CHIEF ENGINEER DATE 4/5/67	APPROVED <i>H. S. C. C. C.</i> CHIEF ENGINEER DATE 4/5/67
--	---	--	---	---	---

DEPARTMENT OF COMMERCE BUREAU OF PUBLIC ROADS	
APPROVED <i>H. S. C. C. C.</i>	DATE
DIVISION	ENGINEER
PROJECT NEWFANE NO. BP-0119-0020	SHEET 1 OF 14 SHEETS

A OF A


TABLE OF REVISIONS

Rt. Sta. 11+0 to 12+0
New 3 Cable Guard Rail
Item 542

BEGIN ROW PROJECT NEWFANE
BP 0119-6626 STA. 12+00 33' LT.

Sta 12+50
Begin Project

SHEET 5

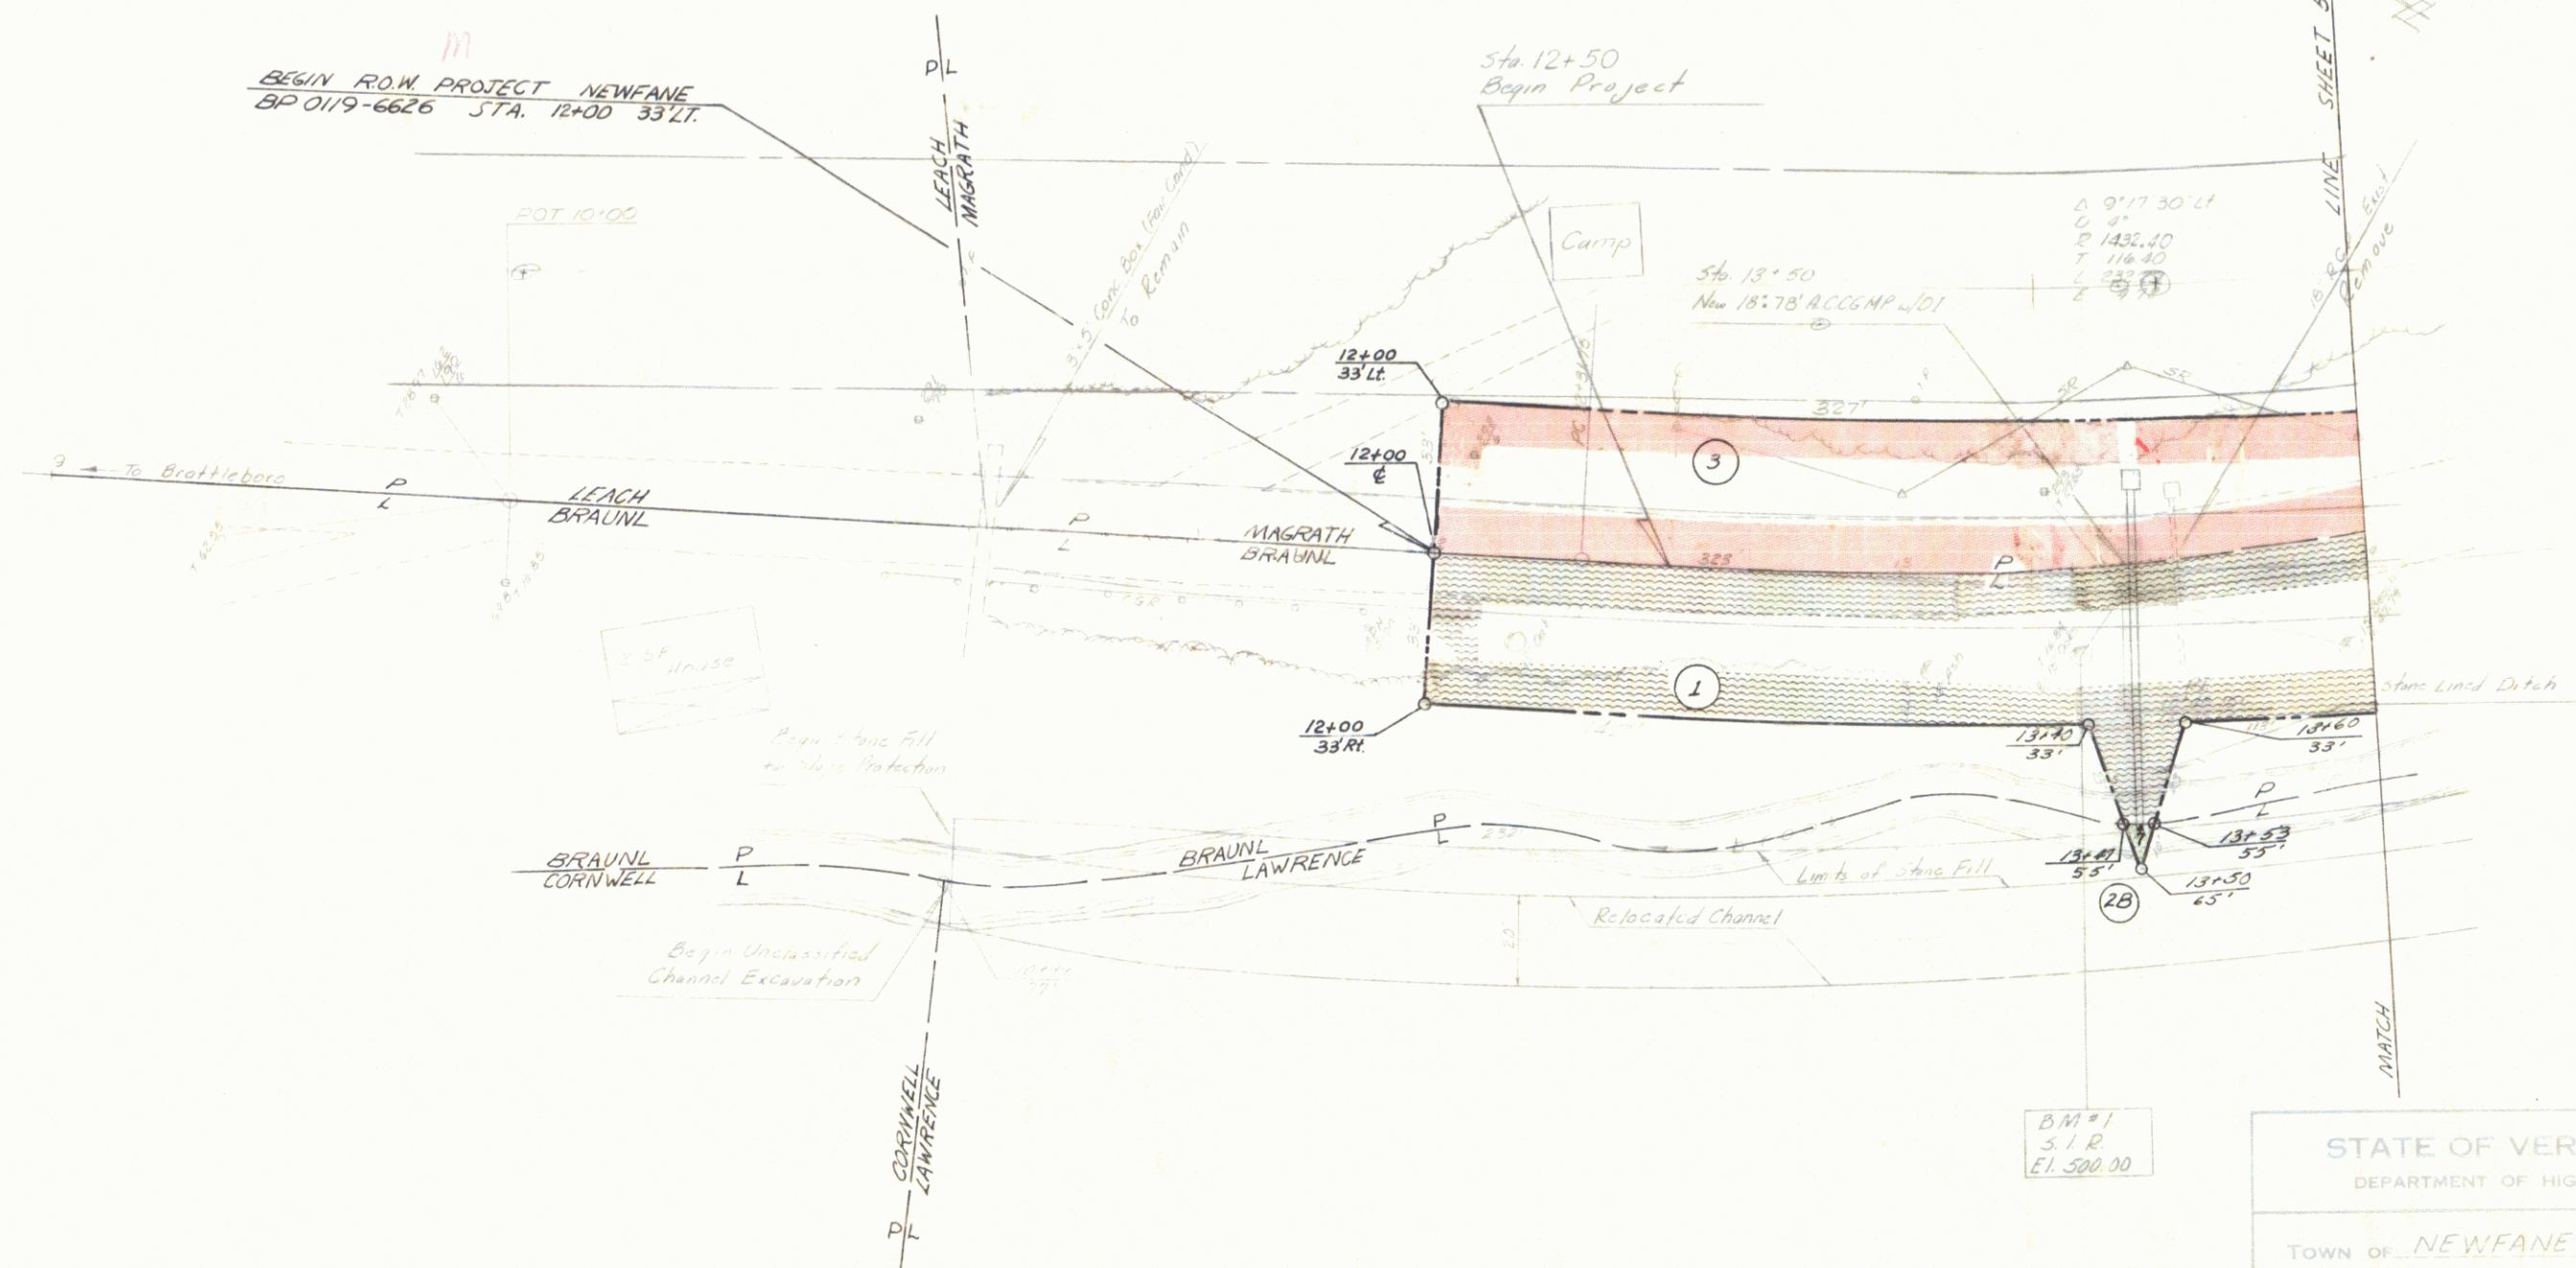

STATE OF VERMONT	
DEPARTMENT OF HIGHWAYS	
TOWN OF NEWFANE	
ROUTE NO. VI 30	LOG STA.
VT. RTE 30 OVER BROOK	
PLAN	
SCALE 1"=20'	
SURVEYED BY Smith	
DRAWN BY B. Boyd CHECKED BY N. DUBA 2-67	
PROJECT NO. BP 0119-6626	
SHEET 4	OF 4

