


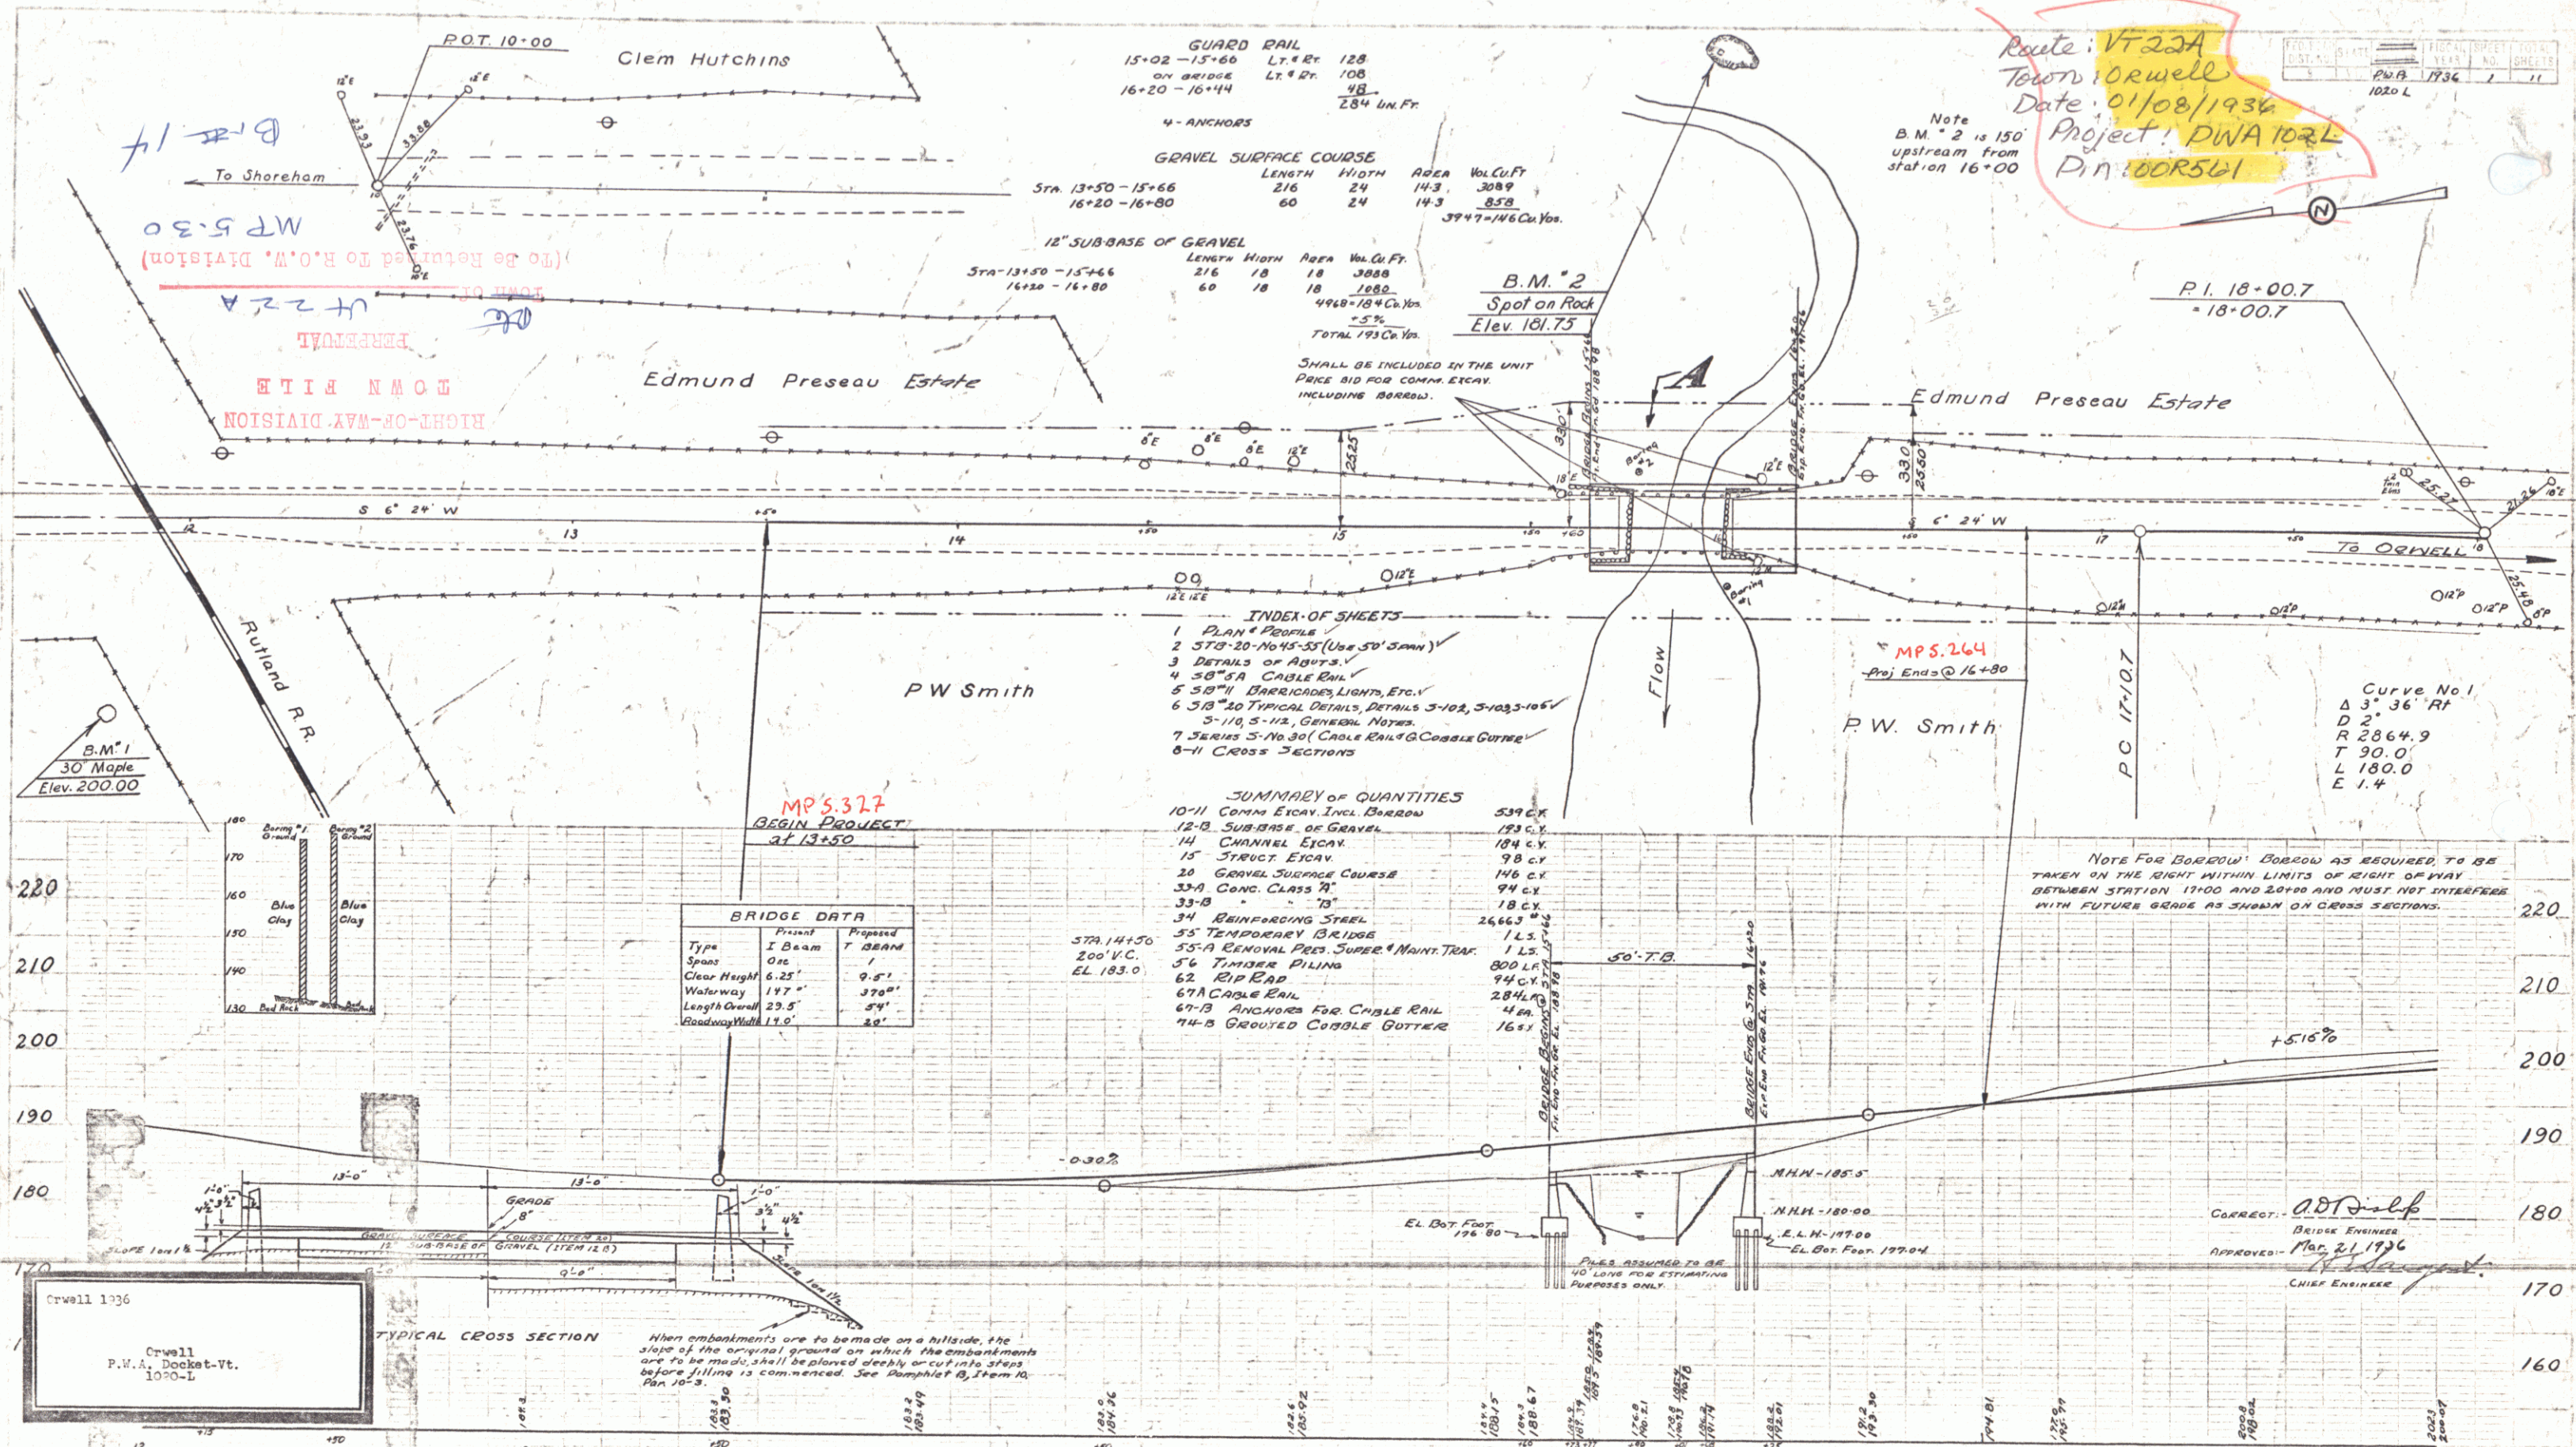

PARCEL INSTRUMENT	DATE	GRANTOR	GRANTEE	RECORDED	REMARKS
A	Q.C.D.	EDMUND PRESEAU ESTATE	VT. OF VT.	BOOK 145 PAGE 5-2-36	

ORWELL
P.W.A. Docket-Vt.
1020-L

BRIDGE ENGINEER
APPROVED
CHIEF ENGINEER

ORWELL
P.W.A. Docket-Vt.
1020-L

SHEET NO. 17 OF 11 SHEETS

DIST. F 3 PLANS