
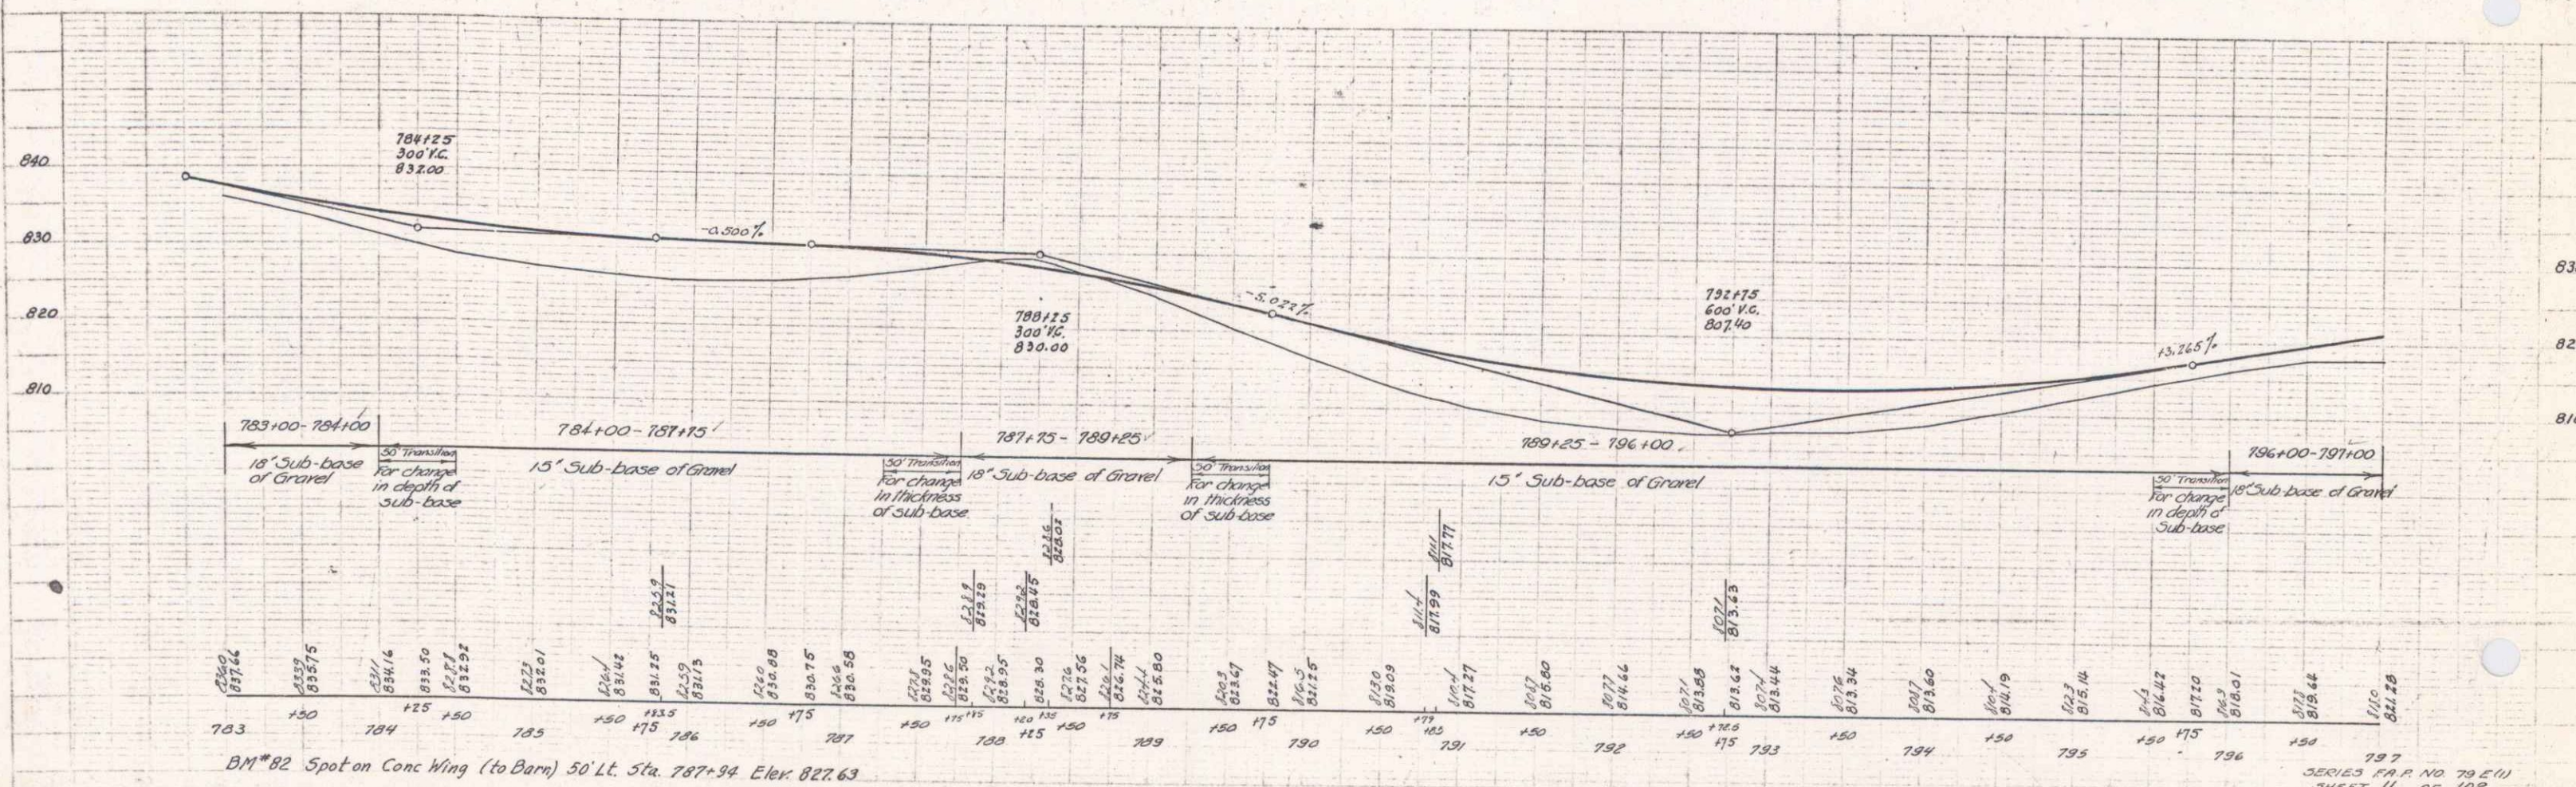


Plan
Profile
Notes
100' = 1" = 100'

Profile
Notes
100' = 1" = 100'

PARCEL	INSTRUMENT	DATE	GRANTOR	GRANTEE	RECORDED	REMARKS
A	W.D.O.E.	12-5-40	MOISE LLAURA CHAUVIERE	ST. OF VT.	500K	PAGE DATE
B	W.D.O.E.	12-5-40	CHARLES & CORNELIA MAYNARD	ST. OF VT.	16	494.5 1-1-41
					16	478-0 1-27-40

792 (1) 1941 11 102

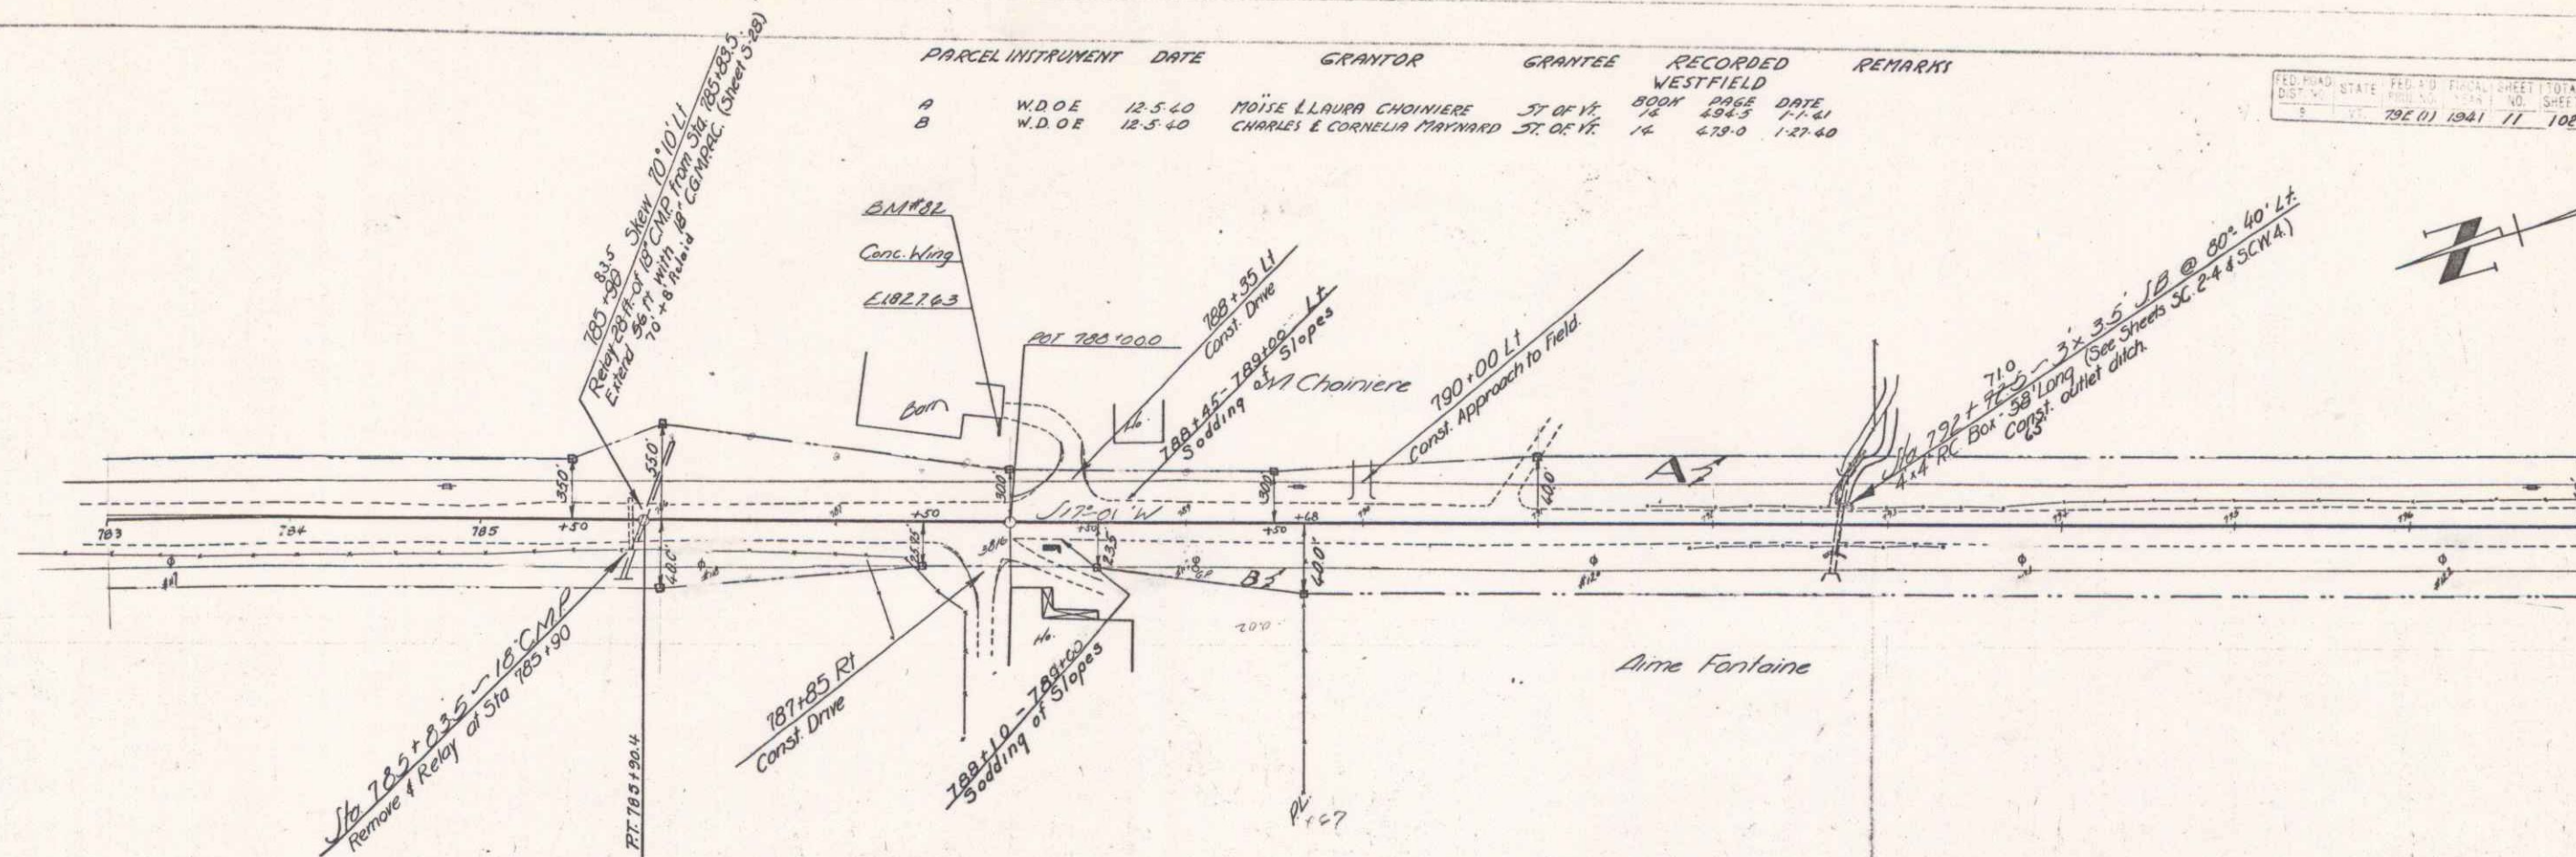

BM#82 Spot on Conc Wing (to Barn) 50' Lt. Sta. 787+94 Elev. 827.63

SERIES P.A.R. NO. 79 E (1)
SHEET 11 OF 102