

INDEX OF SHEETS		
SHEET NO.	TITLE	PAGE
1	TYPICAL CROSS-SECTION OF IMPROVEMENT	
2	BANKING AND WIDENING TABLES	
3	PLAN AND PROFILE STA.	
4-7	DETAIL ABUTTS "1" & "2"	
8	DETAIL PIER	
9	51B-45-MET-28-84 (USE 84' OVERALL)	
10	51B-11 BARRICADES, LIGHTS, ETC.	
11	51B-5C-CABLE RAIL	
12	51B-20-DETAILS-5103, 5105, 5111, 5112	
13	GEN NOTES	
14	OMITTED	
15	51B-28-CULVERTS	
16	51B-30-CABLE GUARD RAIL	
17-26	CROSS SECTIONS	

Standard Structure Sheet 3-28 approved by the Chief Engineer 7-11-33
 " " " 3-30 " " " 8-15-33

STATE OF VERMONT
 STATE HIGHWAY DEPARTMENT
 PLAN AND PROFILE OF PROPOSED
 STATE HIGHWAY
 U.S. WORKS PROGRAM SECONDARY OUTSIDE PROJECT W.P.S.O.R.222

TOWN OF JAMAICA


EAST JAMAICA - NORTH WARDSBORO - ROUTE 8

BRIDGE OVER WHETSTONE BROOK

FIRST BRIDGE CROSSING THE WHETSTONE BROOK
 TRAVELING SOUTH FROM EAST JAMAICA TO NORTH
 WARDSBORO. BRIDGE IS KNOWN AS THE EWING BRIDGE.

LENGTH EXCLUDING BRIDGE 1782 FT. - .3375 MI.
 LENGTH INCLUDING BRIDGE 1950 FT. - .3693 MI.

FED. ROAD DIST. NO.	STATE	W.P.S.O. PROJ. NO.	LOCAL ROAD NO.	SHEET NO.	TOTAL SHEETS
9	Vt.	19-222	1937	1	26

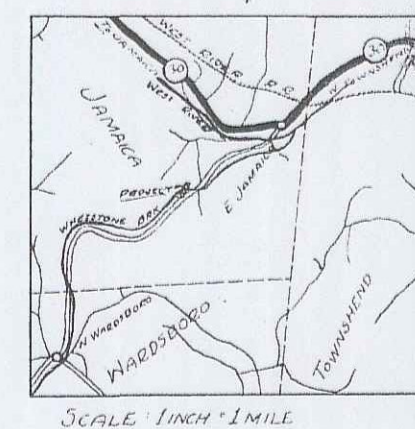

SCALE: 1 INCH = 1 MILE

CONVENTIONAL SIGNS

COUNTY LINE	-----
TOWN LINE	-----
FENCE LINE	-----
STREET	-----
UNFENCED PROPERTY	-----
GUARD RAIL	-----
TRAVELED WAY	-----
RAILROAD	-----
RETAINING WALL	-----
CENTER LINE	-----
SURFACE	-----
CULVERT	-----
DRIVEWAY	-----
TROTTLE	-----
POWDER POLE	-----
TELEPHONE POLE	-----
TRUCK	-----
HEDGECUT	-----

GROUND ELEVATION	-----
GRADE ELEVATION	-----
CURVE DATA	-----
DEFLECTION ANGLE	-----
DEGREE OF CURVE	-----
RADIUS OF CURVE	-----
TANGENT DISTANCE	-----
LENGTH OF CURVE	-----
EXTERNAL DISTANCE	-----
POINT OF INTERSECTION	-----
POINT OF CURVE	-----
POINT OF TANGENT	-----
POINT ON TANGENT	-----

SCALES	
TITLE	1"=100'
TYPICAL	1"=2'
PLAN	1"=20'
PROFILE	HORIZ. 1"=20'
	VERT. 1"=10'
CROSS SECTIONS	1"=5'

THESE PLANS ARE SUBJECT TO SUCH DIVISIONS AS MAY BE REQUIRED BY THE BUREAU OF PUBLIC ROADS OR THE COMMISSIONER OF HIGHWAYS. CONSTRUCTION IS TO BE CARRIED ON IN ACCORDANCE WITH THE PLANS AND STANDARD ROAD AND BRIDGE SPECIFICATIONS OF 1936 INCLUDING ALL SUBSEQUENT APPROVED REVISIONS AND SUCH REVISED SPECIFICATIONS AND SPECIAL PROVISIONS AS ARE SUBMITTED WITH THE PLANS.

APPROVED: Nov 8 1936
 COMMISSIONER OF HIGHWAYS
 SUBMITTED BY ORDER OF THE STATE HIGHWAY BOARD

Route: VT 100


Project: WPSO R222

Pin: DOR 696

RECOMMENDED
 DISTRICT ENGINEER BUREAU OF PUBLIC ROADS
 RECOMMENDED FOR APPROVAL
 CHIEF ENGINEER BUREAU OF PUBLIC ROADS
 APPROVED
 DIRECTOR BUREAU OF PUBLIC ROADS


CORRECT
 BRIDGE ENGINEER

SERIES WPSO NO. R222 FILED
 SHEET 1 OF 26

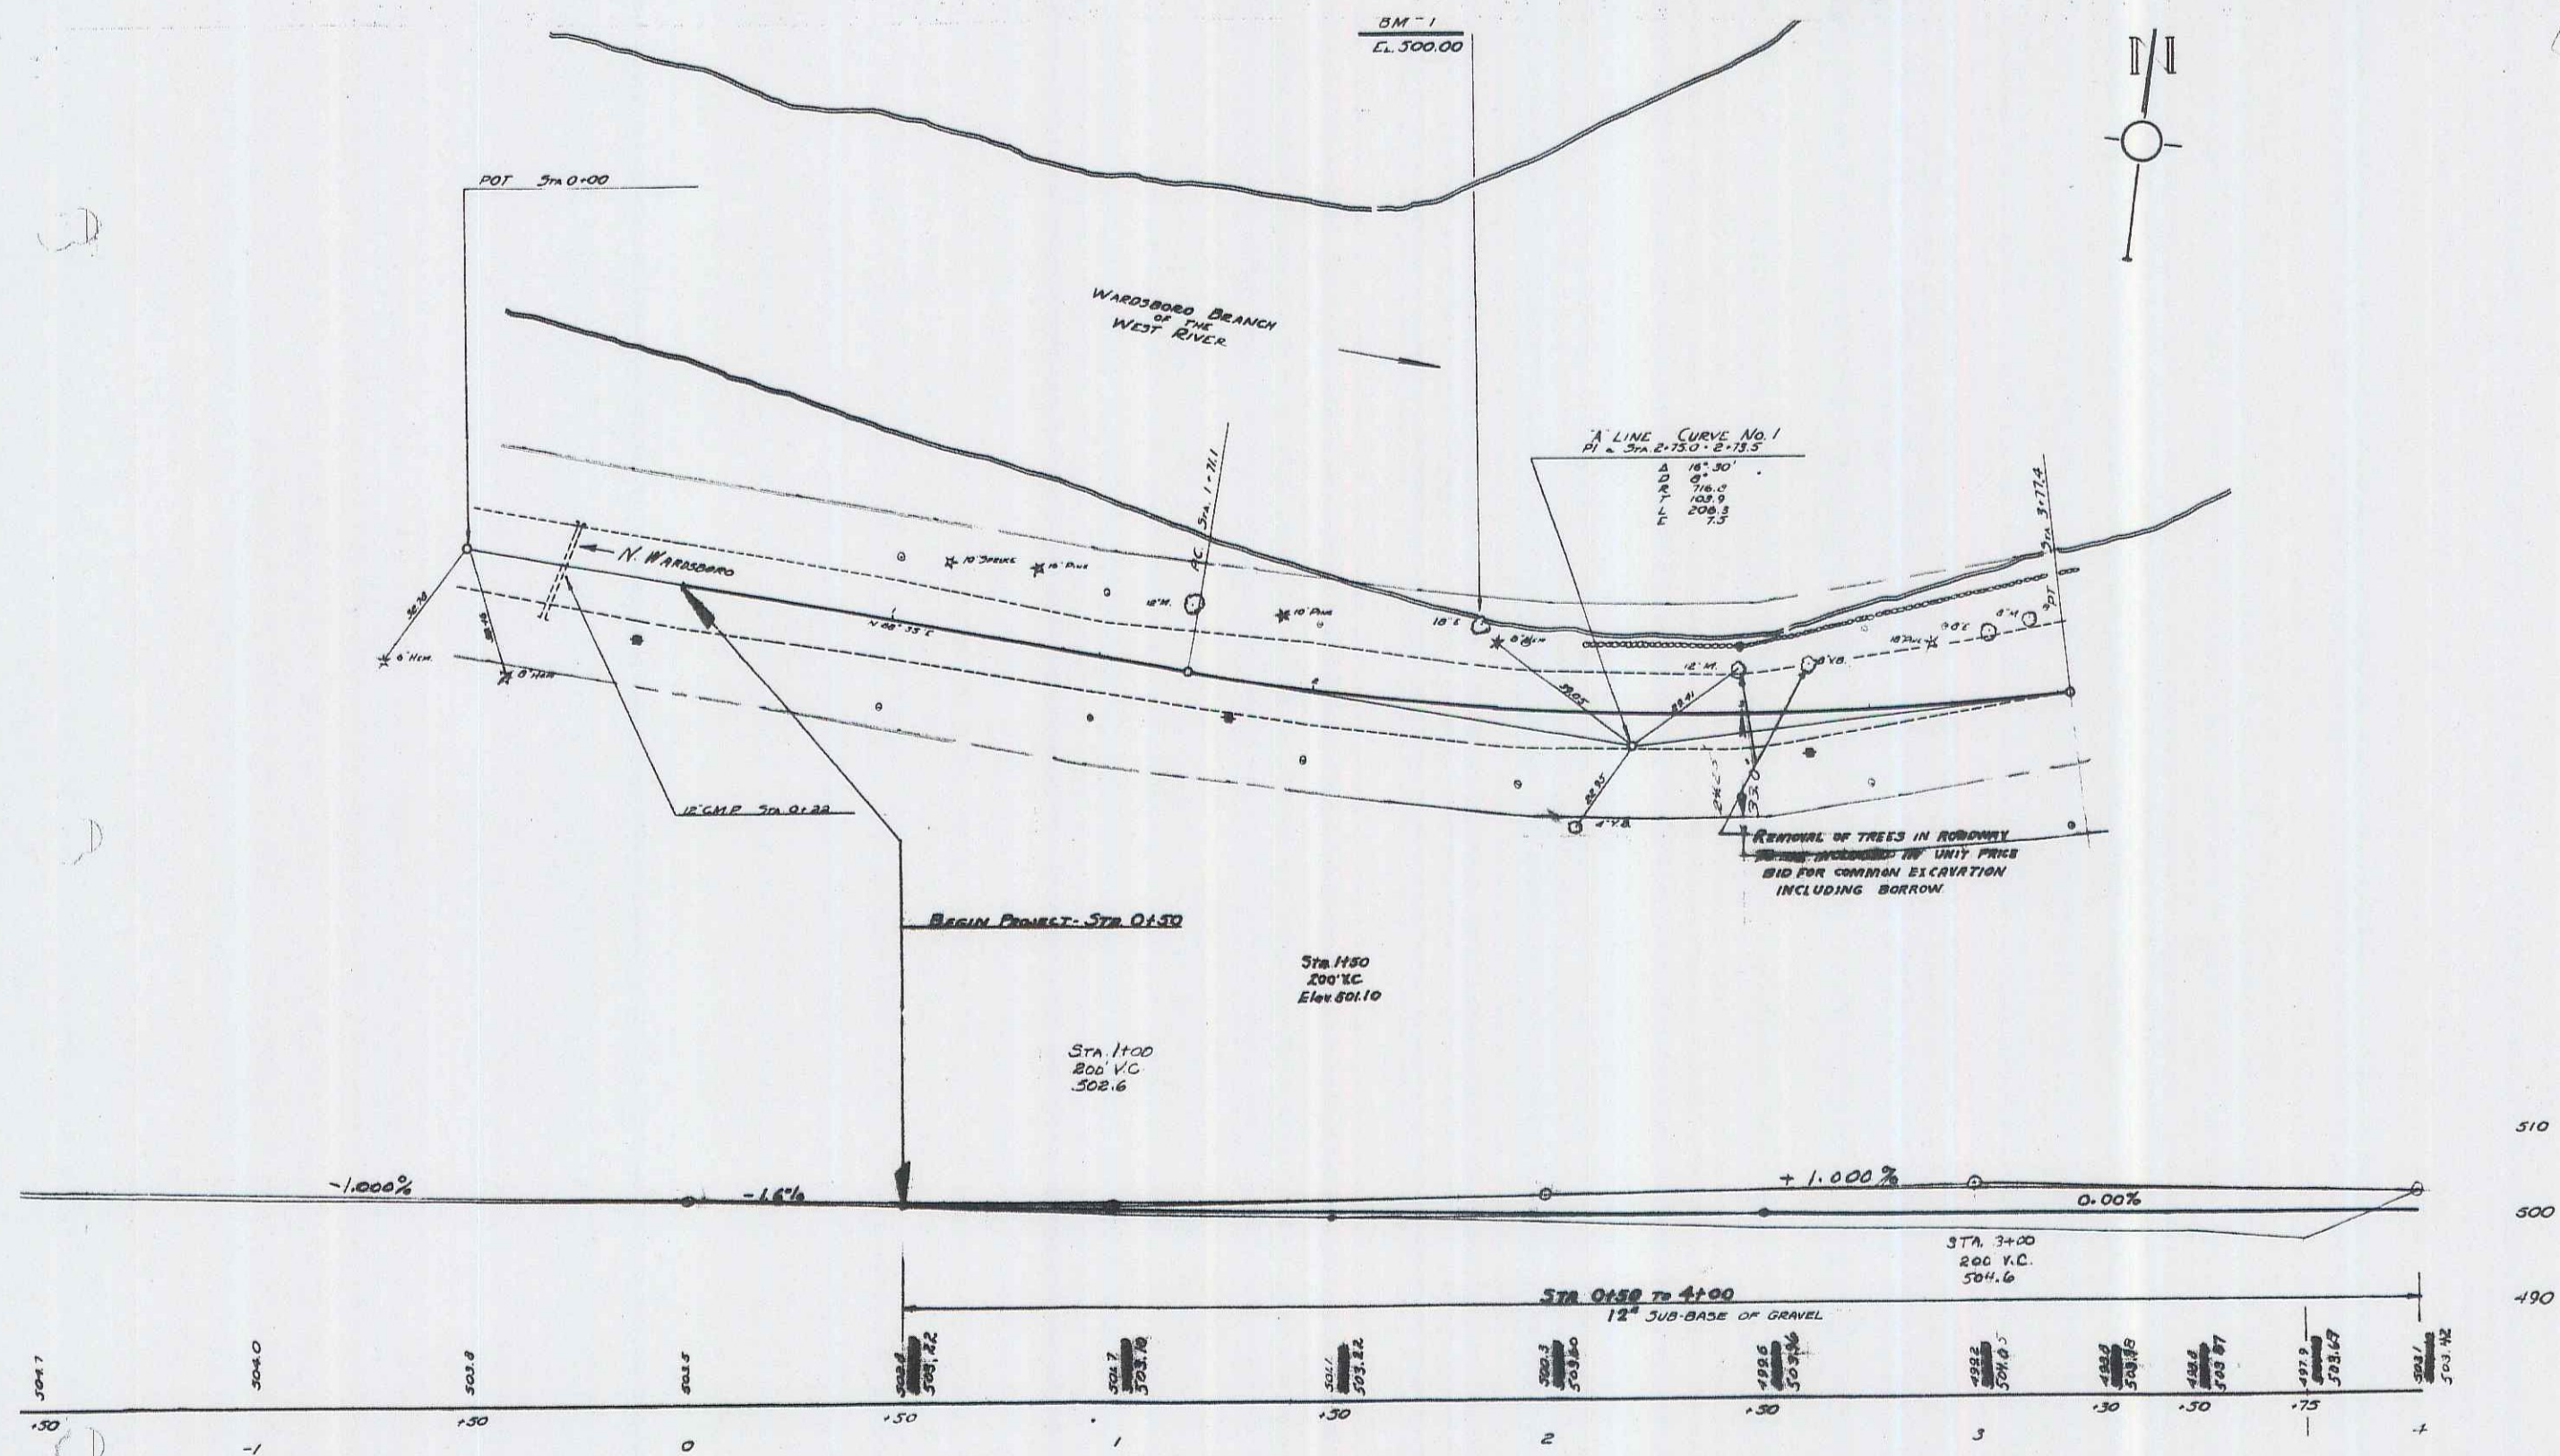

18' Elm. 19 ft. Left @ Sta. 2+38, El. 300.00

EWING BRIDGE
JAMAICA
W.P.S.O. R-222
Sheet 4 of 26

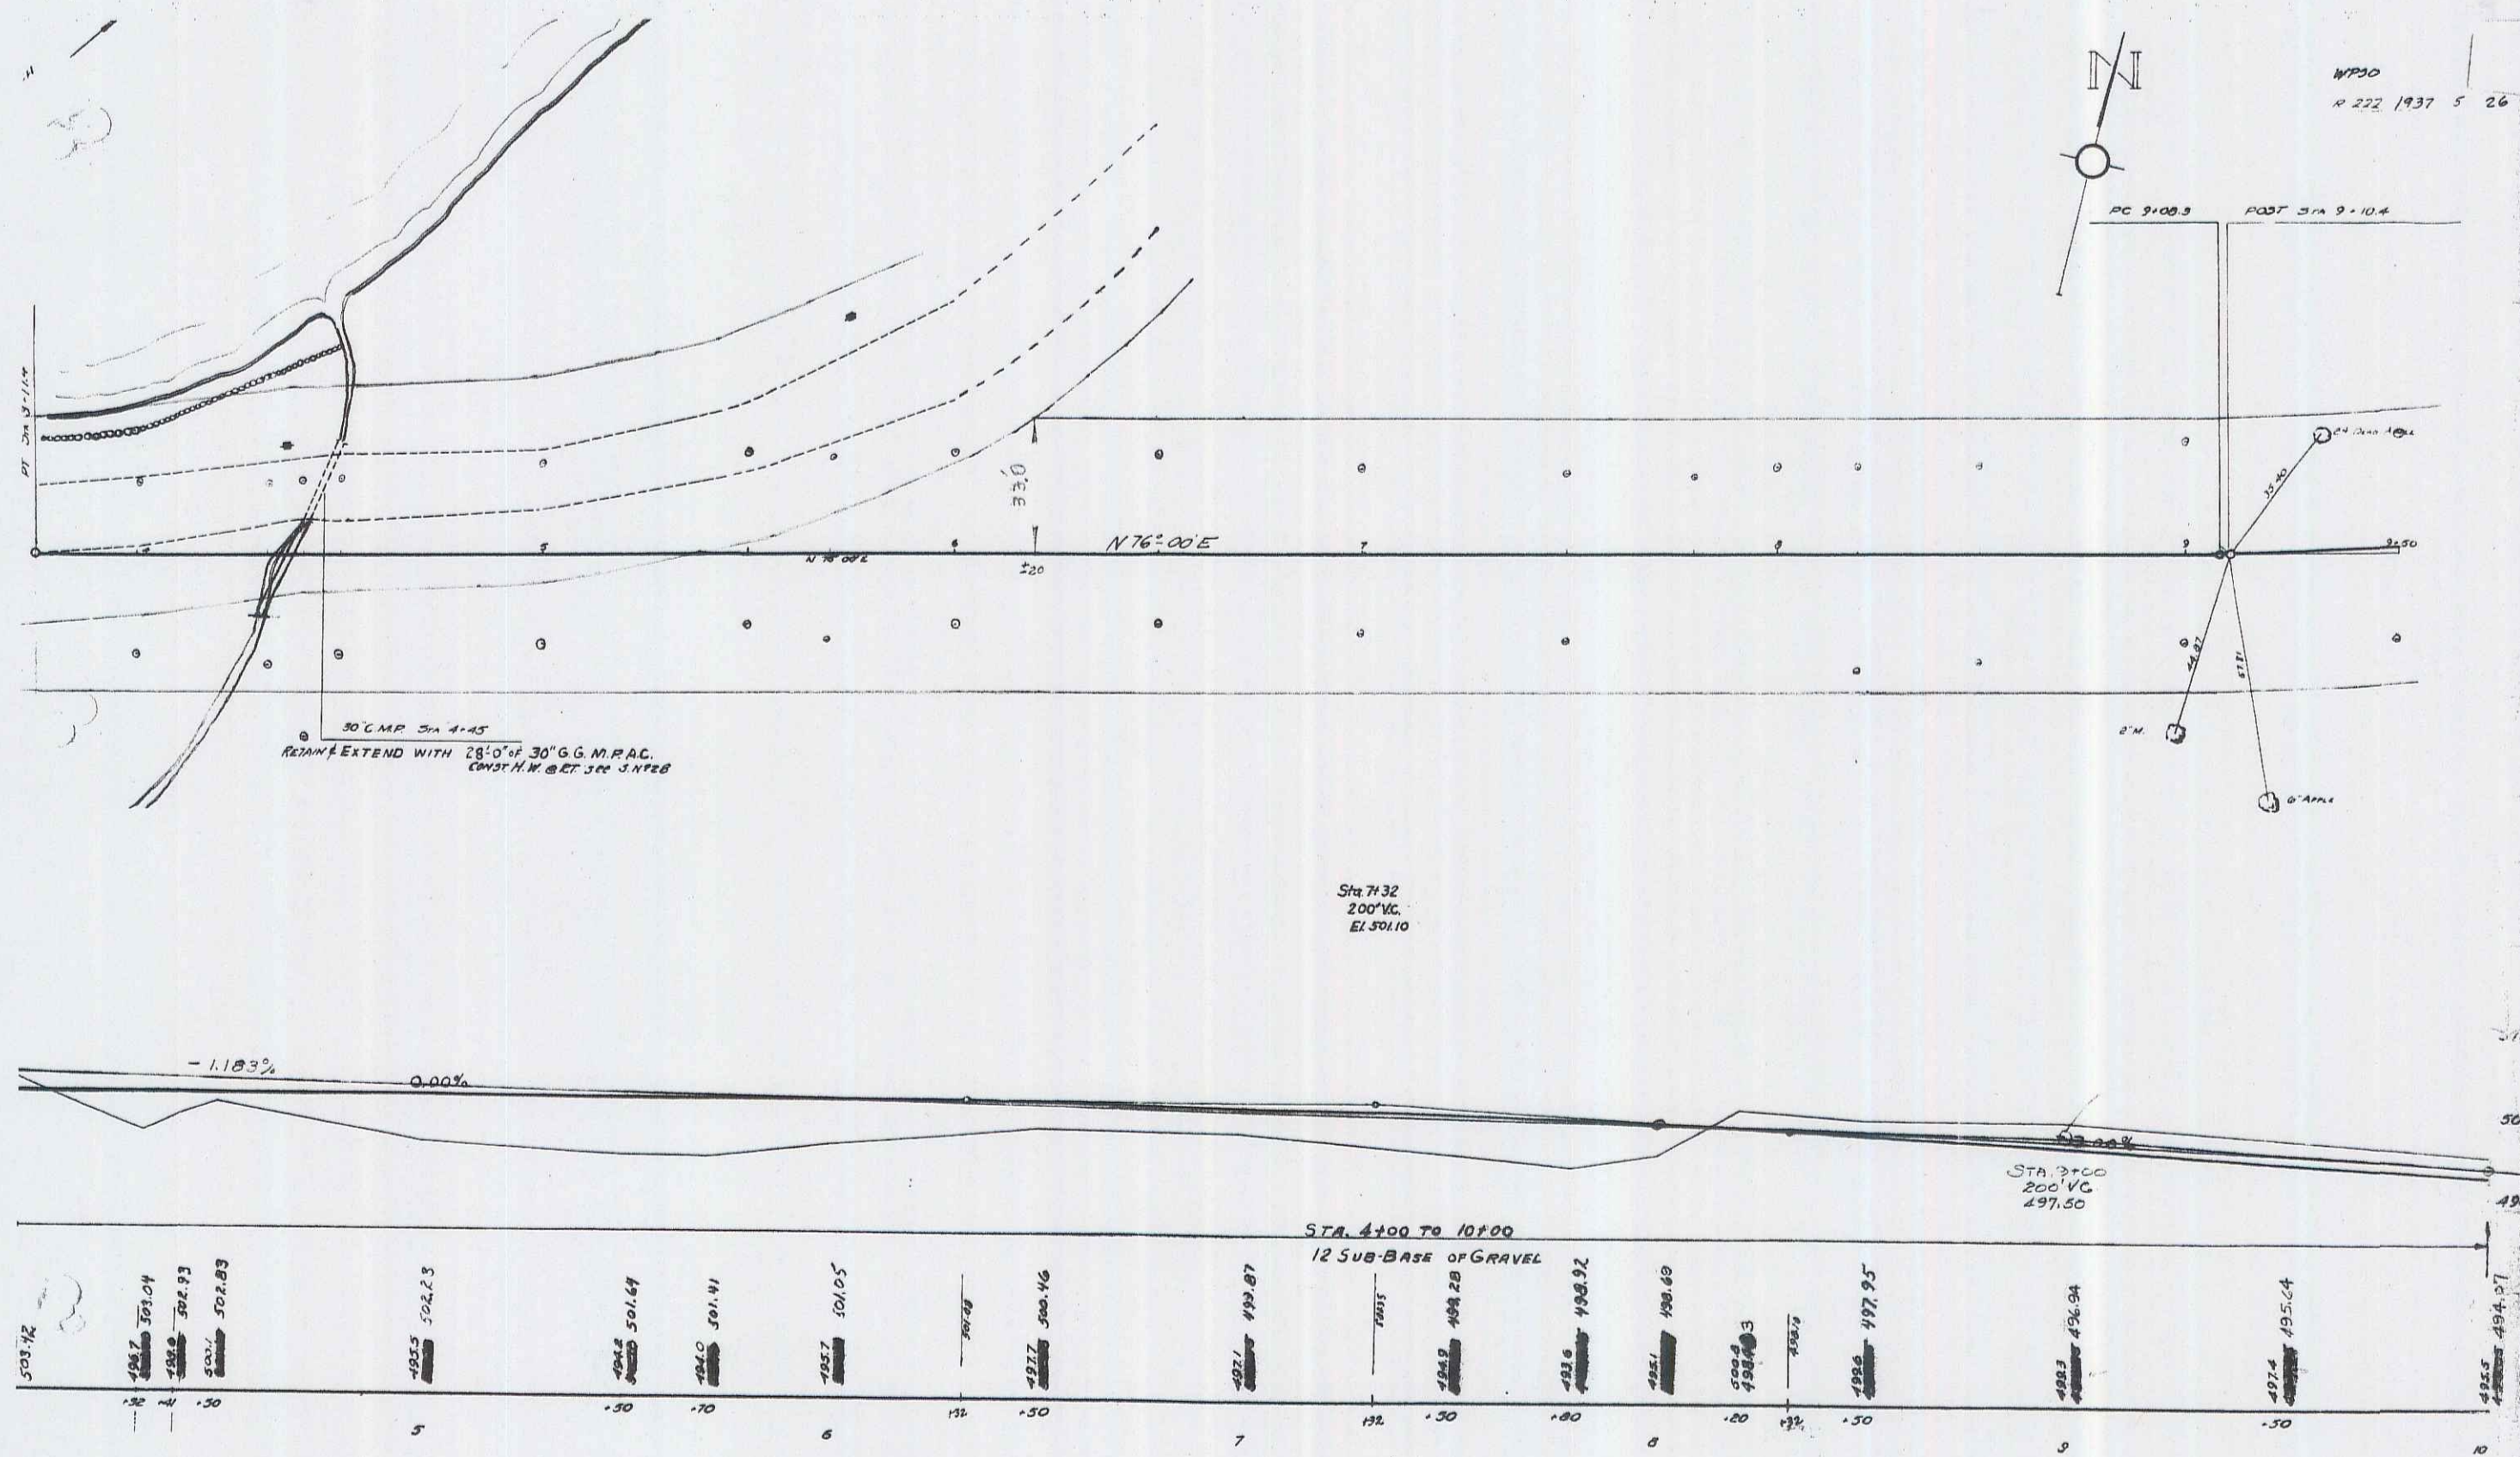

EWING BRIDGE
JAMAICA
W.P.S.O. R. 222

