
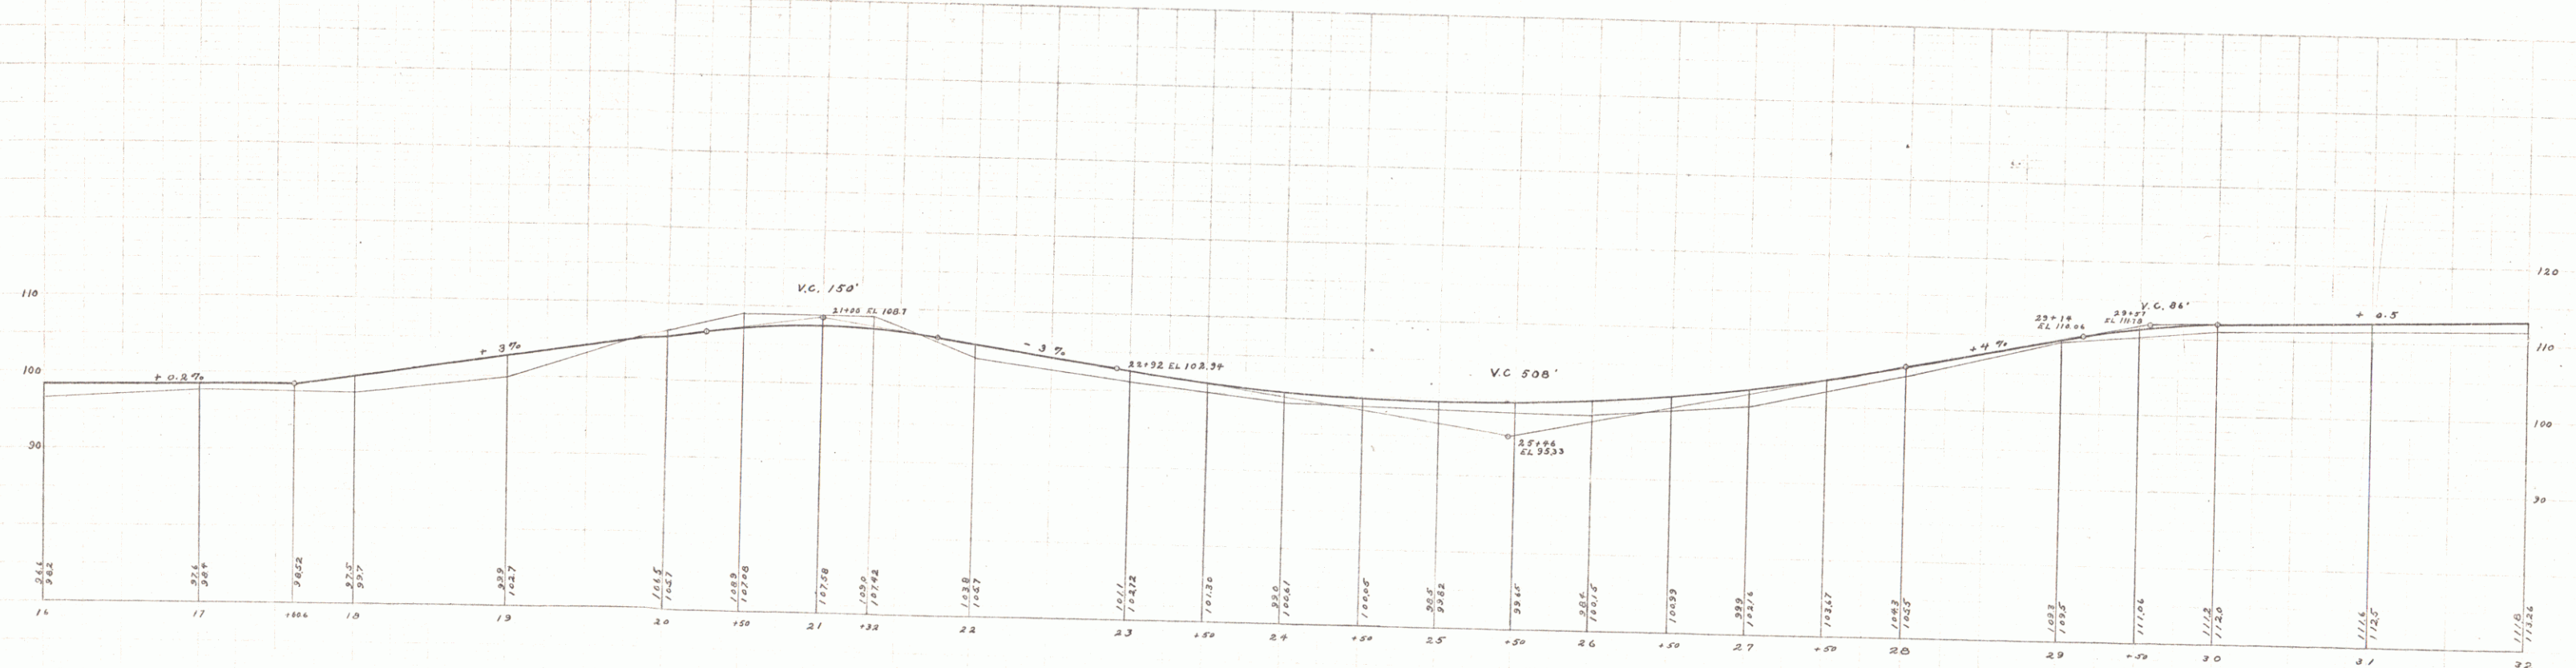


GUARD RAIL REQUIRED
 ON LEFT
 Sta. 16+00 to 16+80 Length 80 ft.
 " 17+30 - 17+58 " 28 "
 " 26+00 - 26+24 " 24 "
 ON RIGHT
 Sta. 17+30 to 17+58 " 28 "
 " 26+75 - 26+75 " 200 "
 TOTAL THIS SHEET 352 "

NEW CULVERTS REQUIRED
 Sta. 17+00 - 2 - 12" Pipe Culvert 30 ft.
 Concrete Headwalls 1 cu. yd.
 " 26+10 - 2 - 24" Concrete Culvert 116 "

COBBLE GUTTER REQUIRED
 ON LEFT
 Sta. 27+00 to Sta. 30+00 100 sq. ft.
 ON RIGHT
 Sta. 28+50 to Sta. 30+00 50 "
 TOTAL THIS SHEET 150 "

FED. ROAD DIST. NO.	STATE	FED. AID PROJ. NO.	FISCAL YEAR	SHEET NO.	TOTAL SHEETS
3	VT	8	1917	4	12

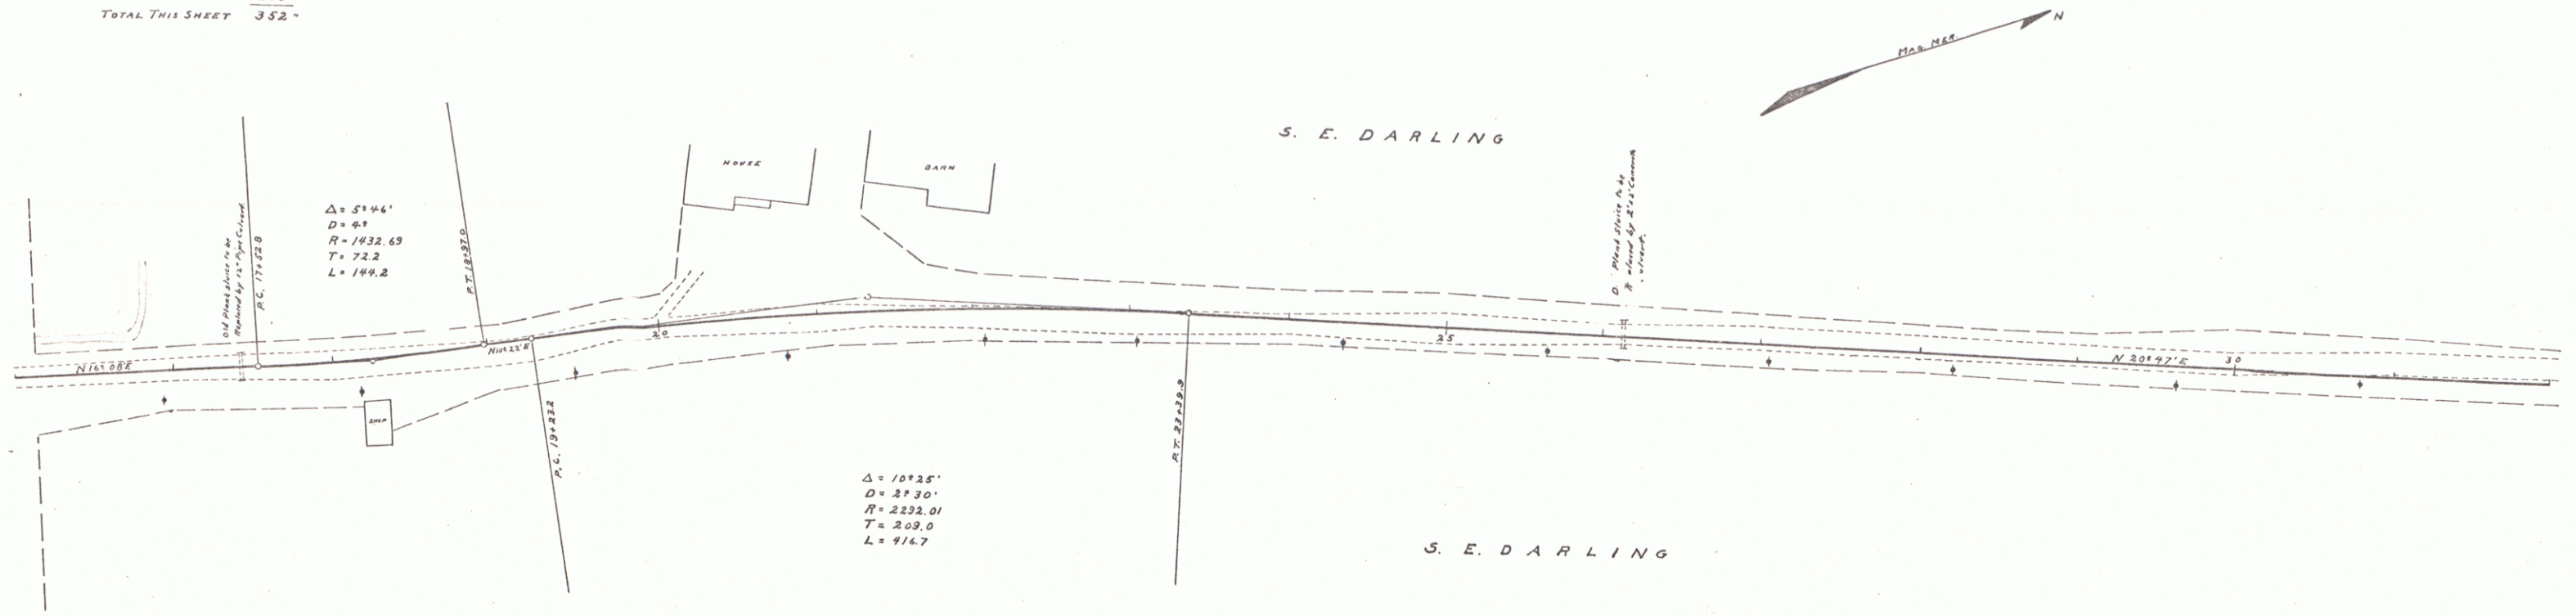

B.M. Spike in S.W. cor. of shop Sta. 16+10.3 EL 100.15
 B.M. Hub Sta. 21+32.2 EL 108.01