


821A
VT 128


TOWN OF ESSEX
COUNTY OF CHITTENDEN
VT ROUTE #128
ESSEX CENTER - FAIRFAX ROAD

BEGINNING AT THE JUNCTION OF VT. ROUTE # 15 AND VT. ROUTE # 128, IN THE VILLAGE OF ESSEX CENTER, AND EXTENDING WESTERLY AND NORTHERLY 4.389 MILES ON VT. ROUTE # 128 TO THE ESSEX-WESTFORD TOWN LINE.

LENGTH OF PROJECT 23,163.67 FEET = 4.387 MILES

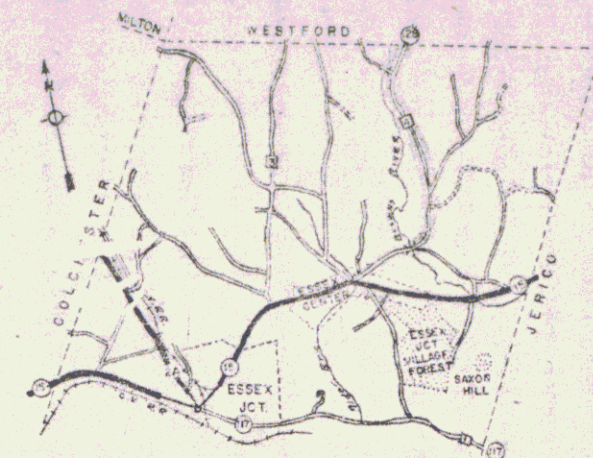

ESSEX
SCALE 1" = 1 MI.

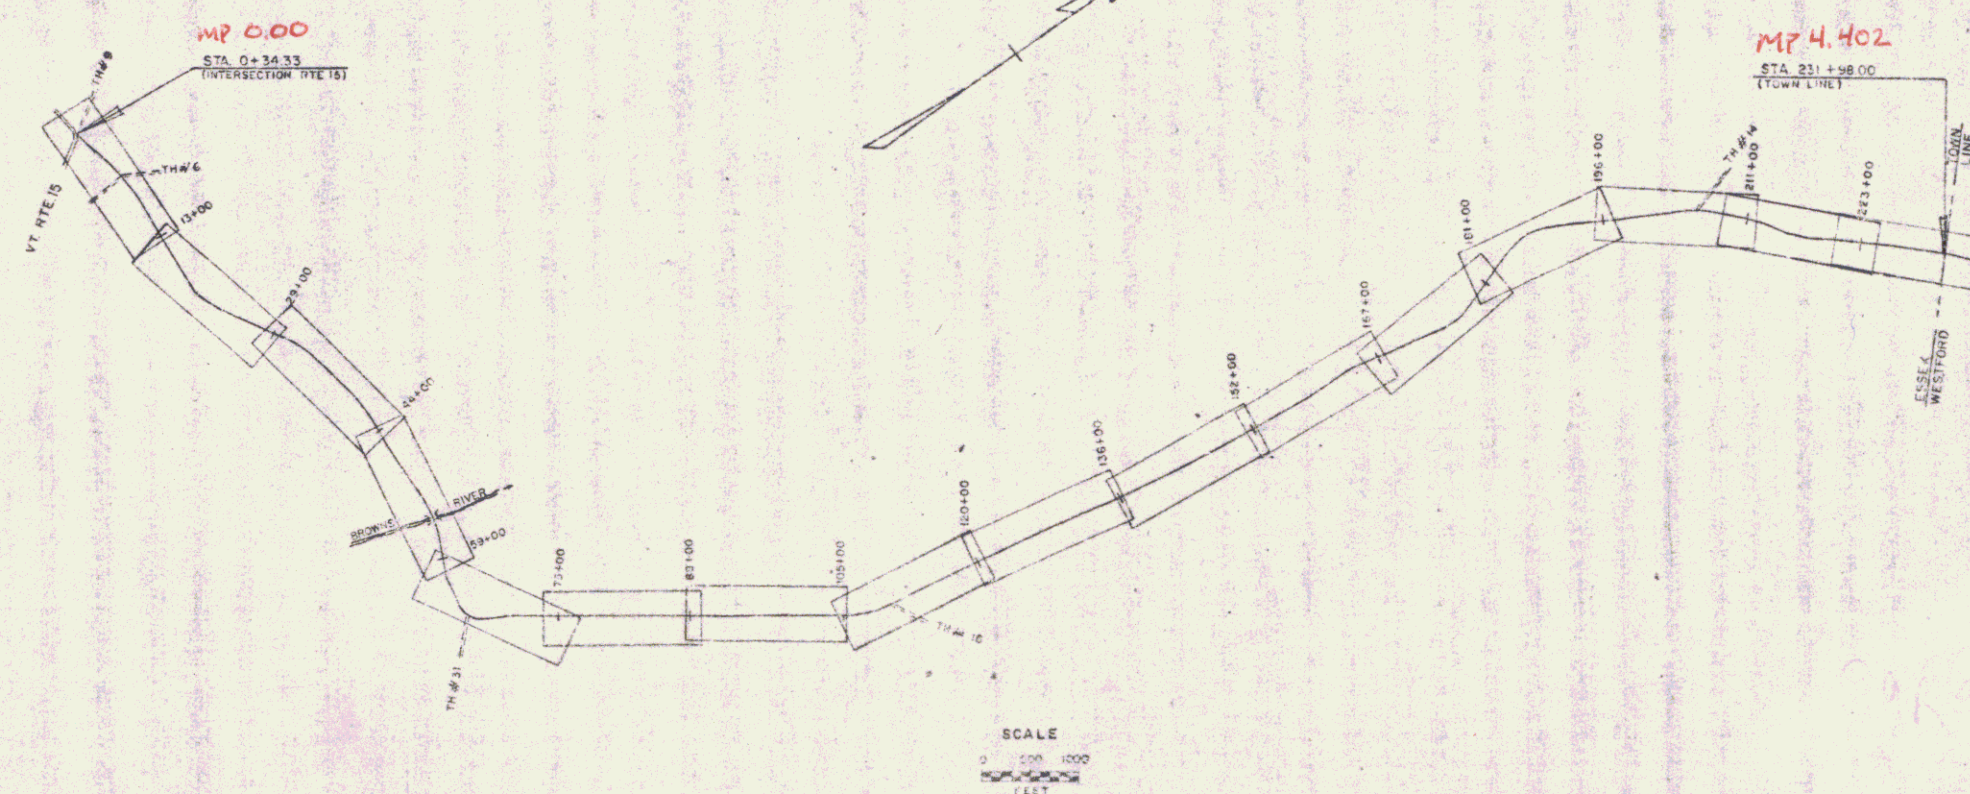

Pin # 01R421

Project ESSEX 1967


Date 2/1/1967



RIGHT-OF-WAY DIVISION
TOWN FILE
PERPETUAL

etc
Town of VT 128
[To Be Returned To R.O.W. Division]


SURVEYED BY: [Signature] DATE: [Blank]
DRAWN BY: [Signature] DATE: [Blank]
TRACED BY: [Signature] DATE: [Blank]
PROJ. NO. [Blank]
SHEET 1 OF 1

POOR ORIGINAL COPY

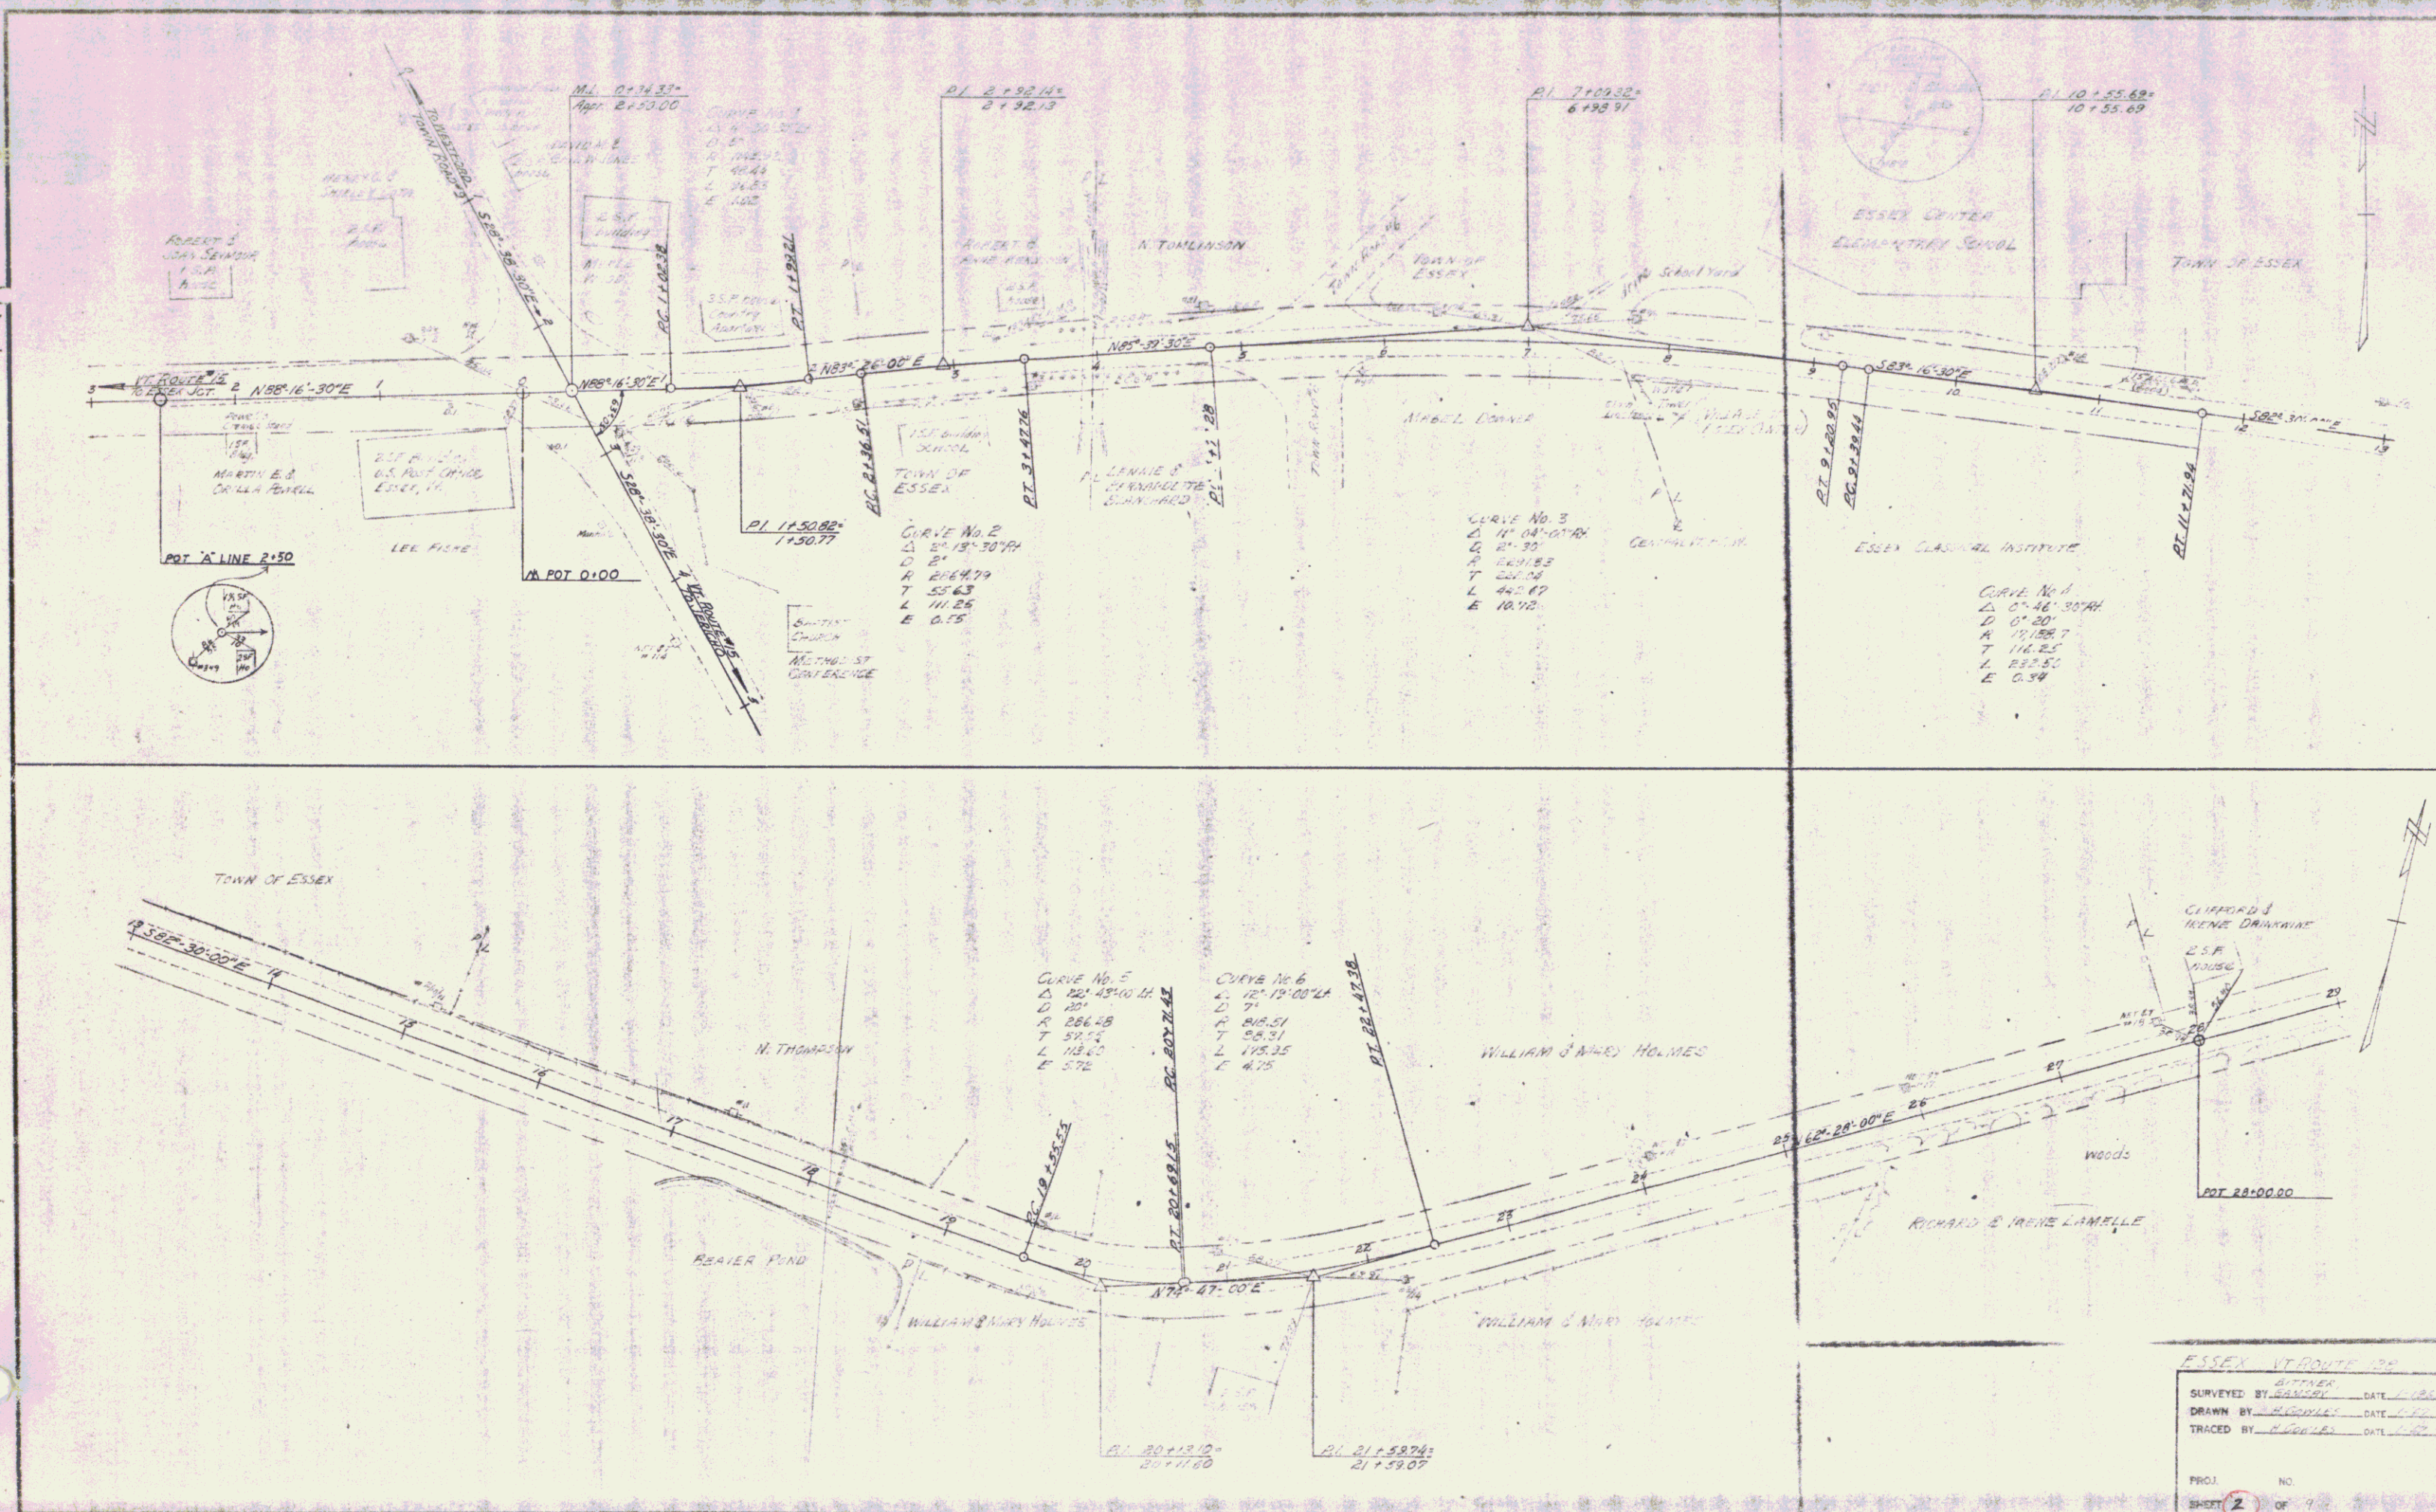

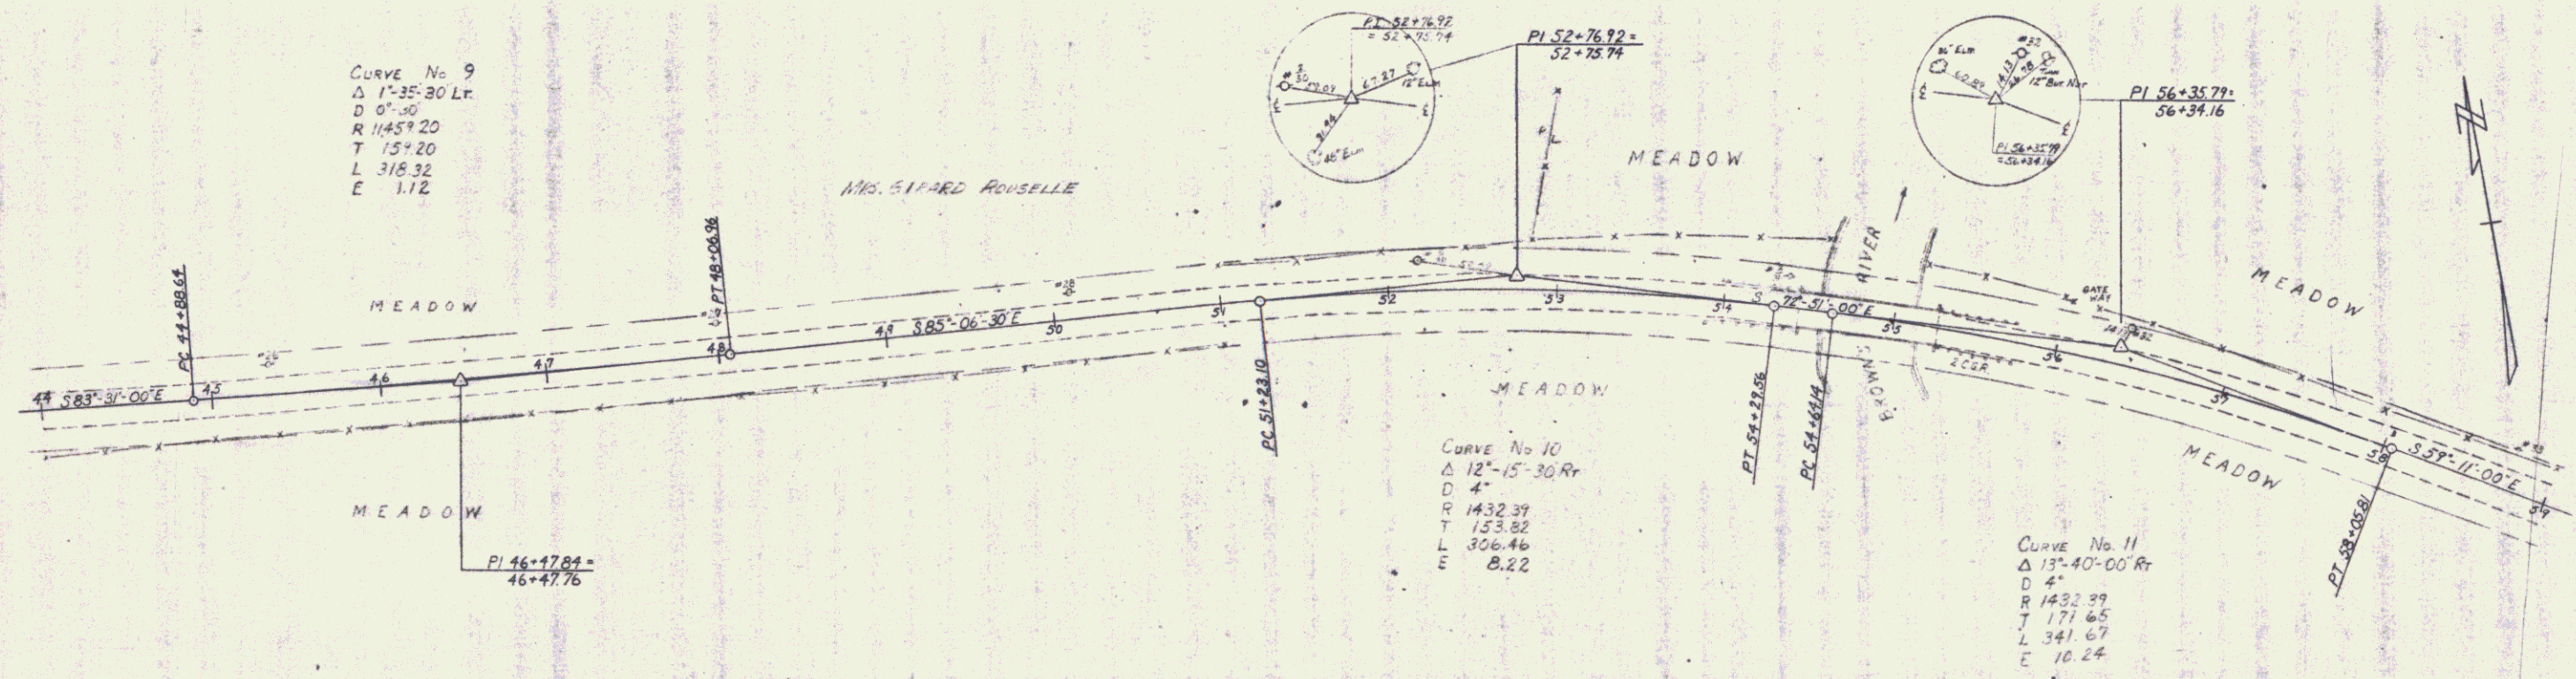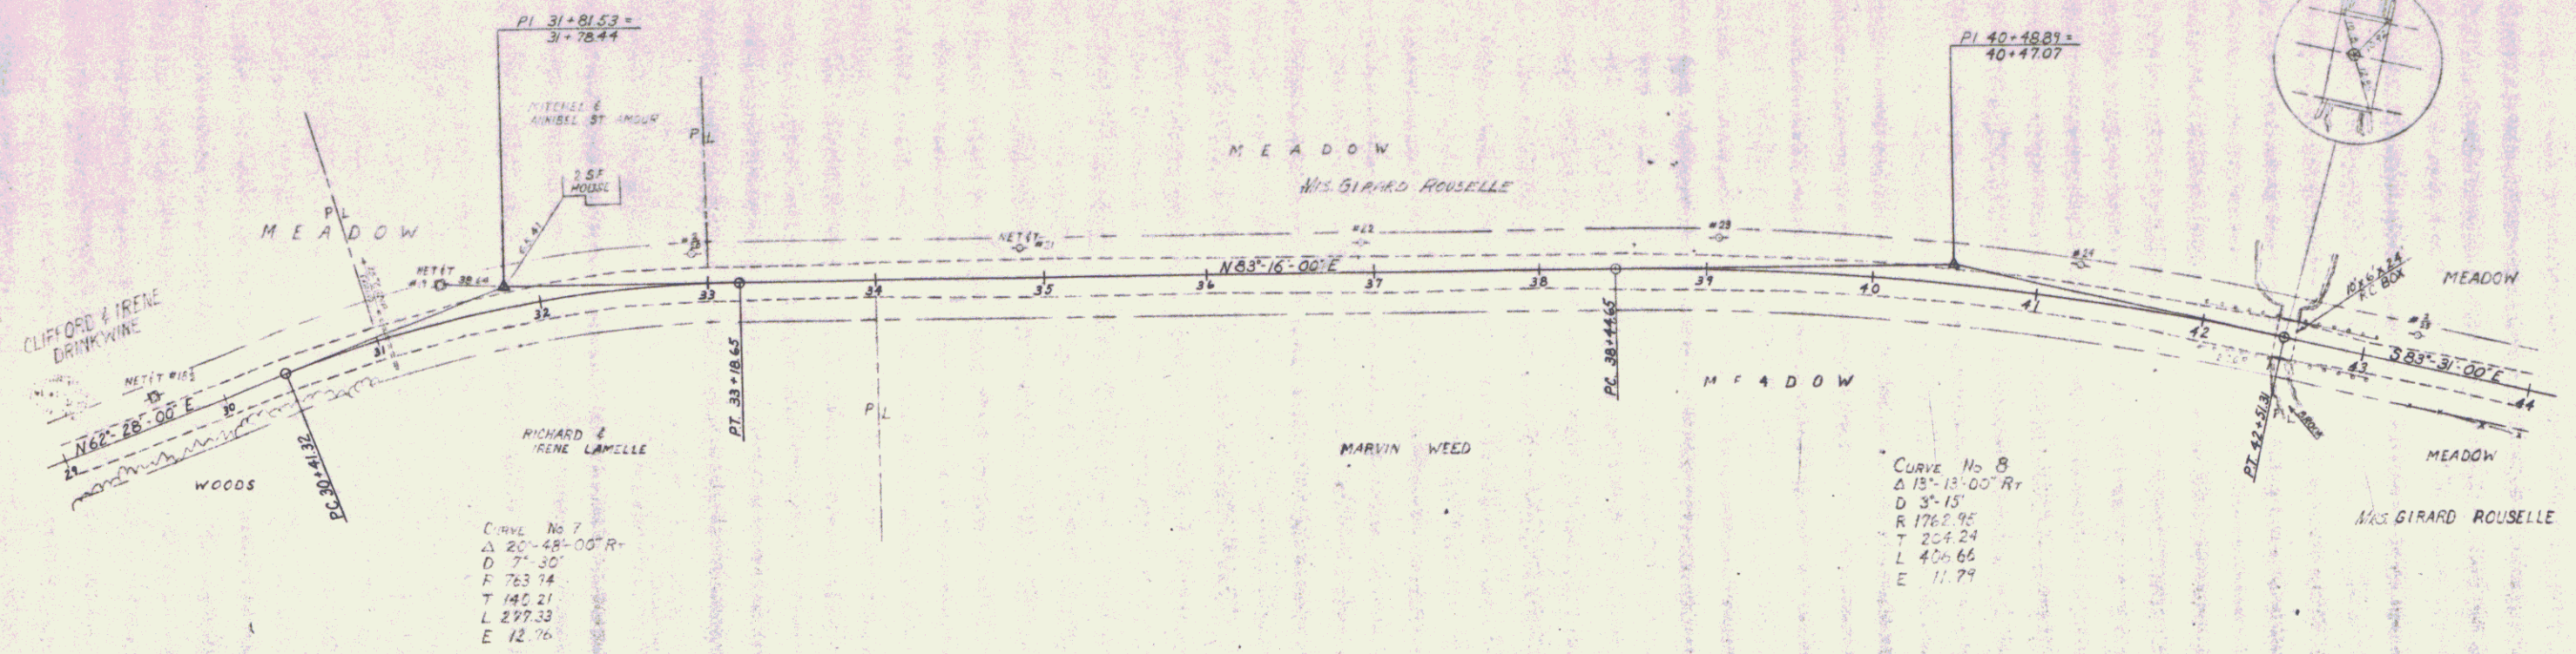

ESSEX VT ROUTE 128
 SURVEYED BY BITTNER DATE 1-02
 DRAWN BY P. NELSON DATE 2-02
 TRACED BY P. NELSON DATE 2-02
 PROJ. NO.
 SHEET 3 OF 9


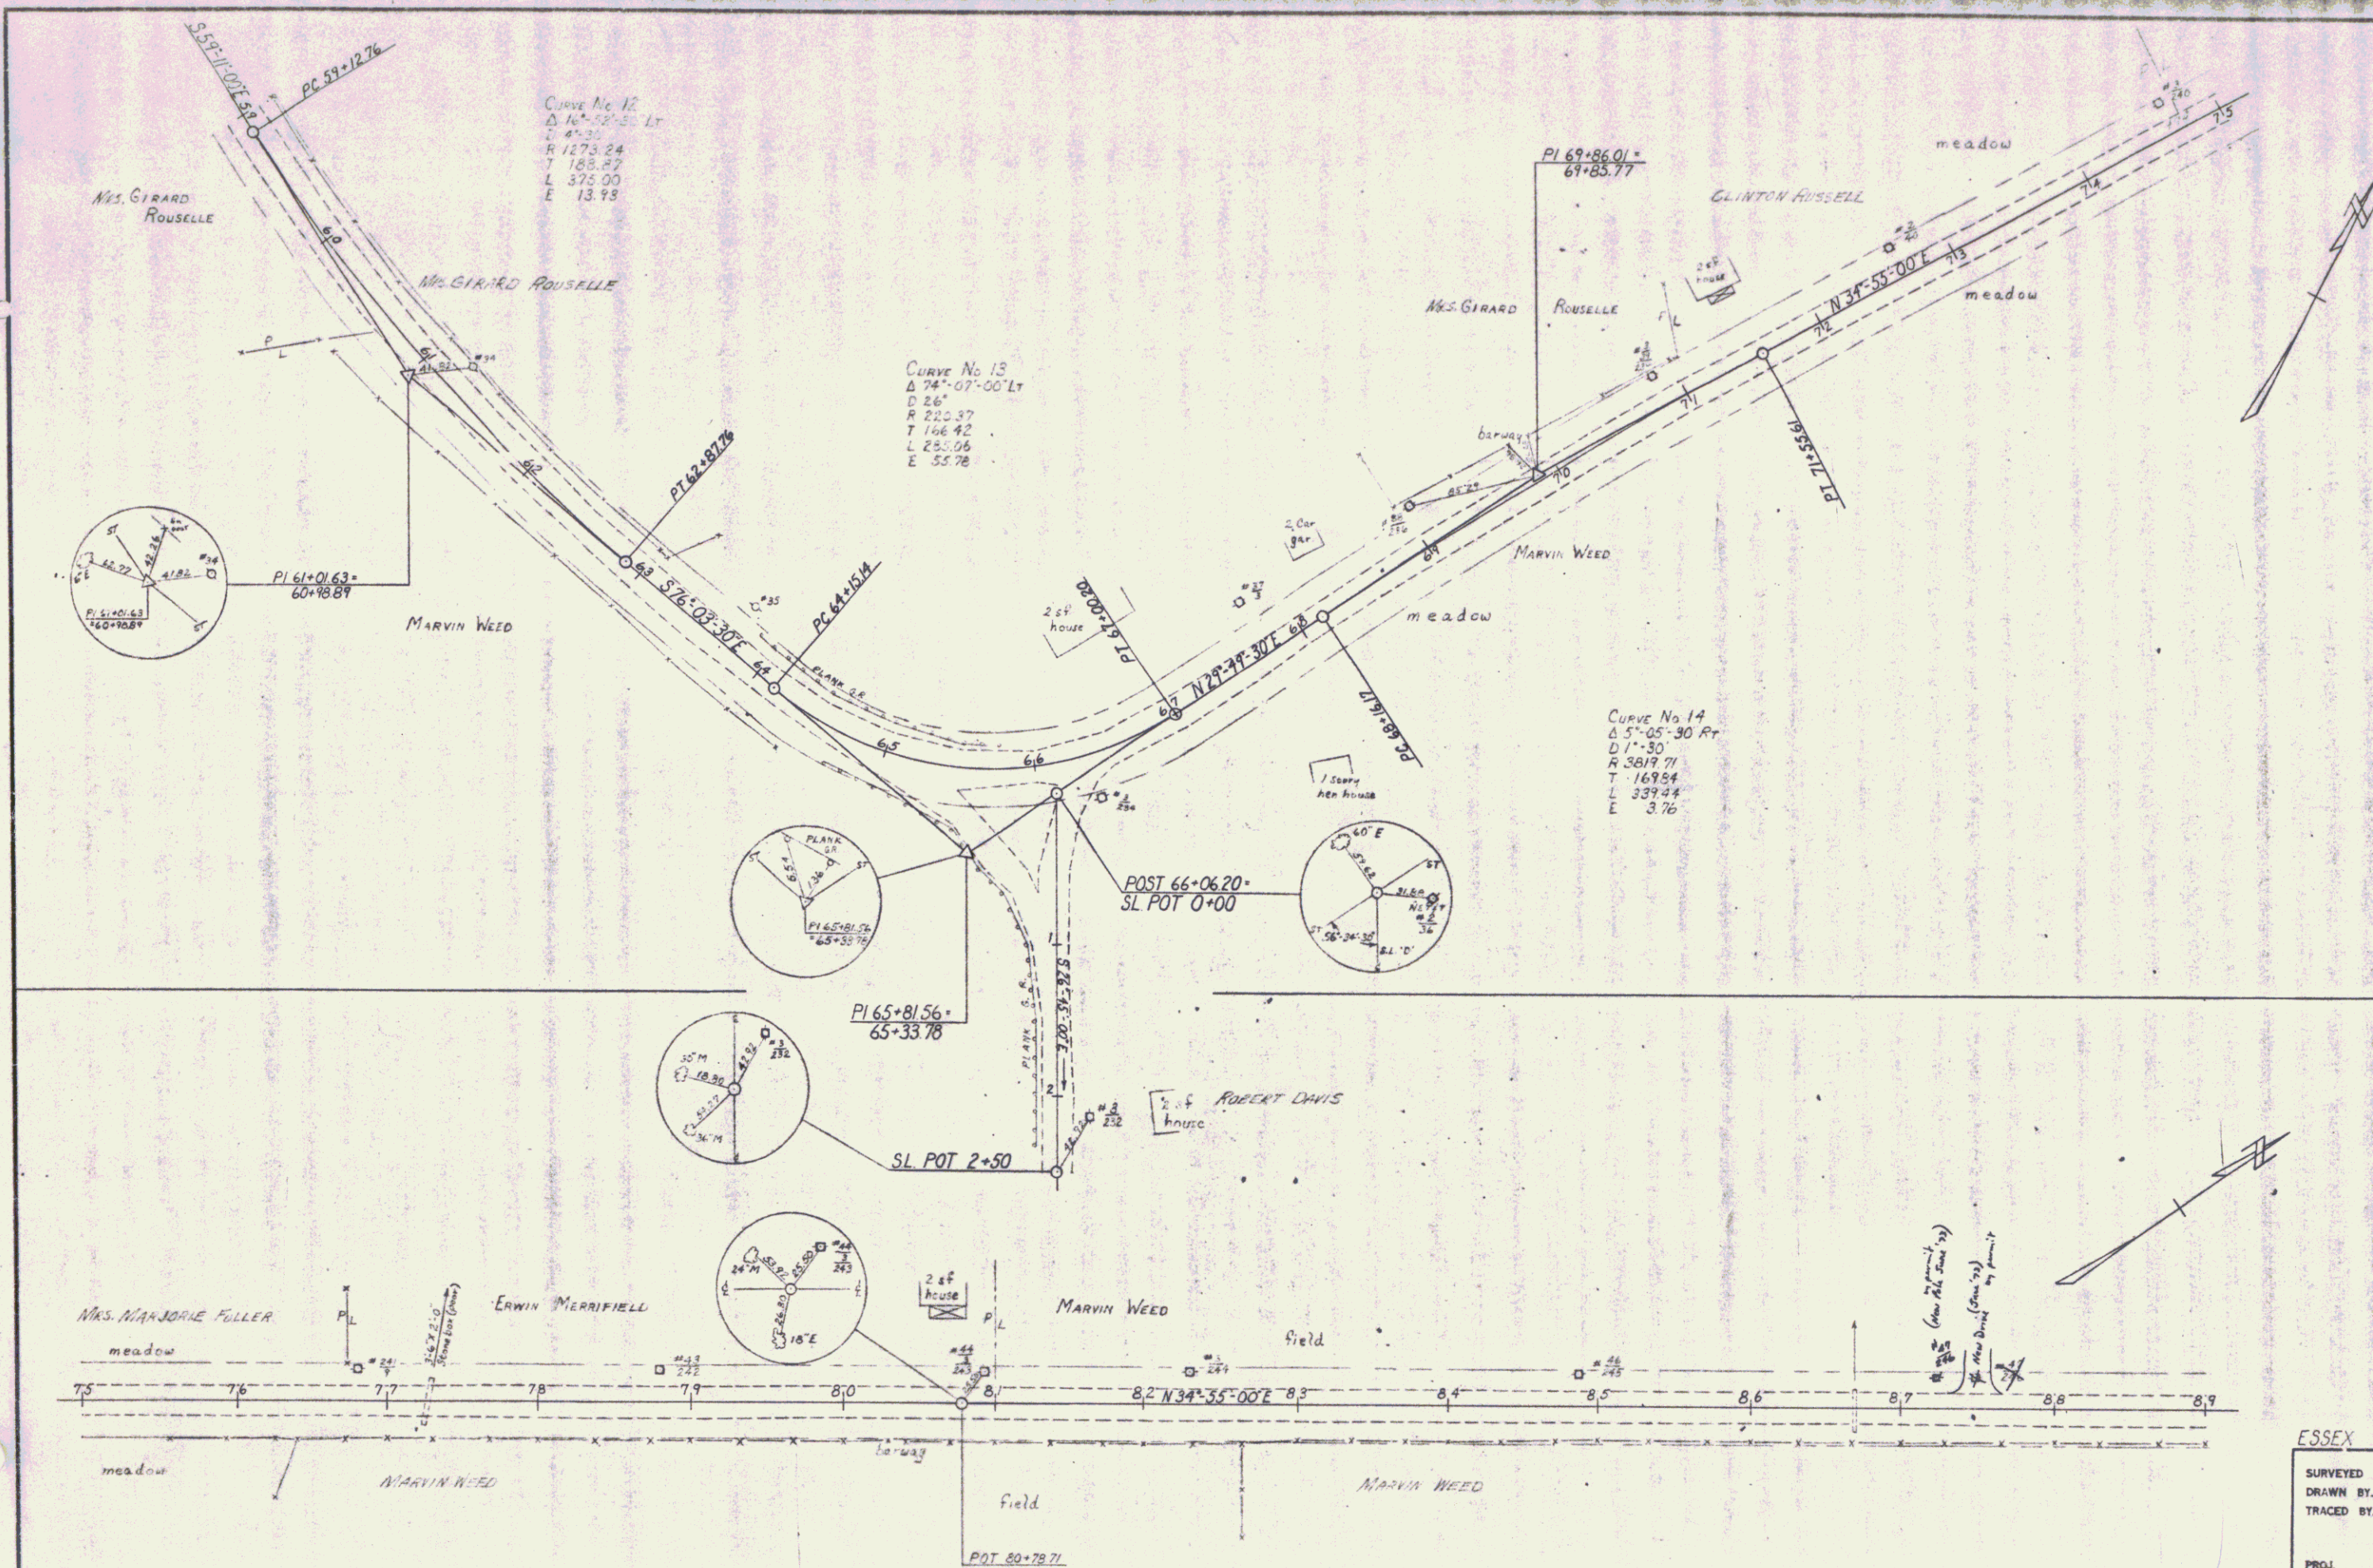


ESSEX VT ROUTE 128

SURVEYED BY	DATE
DRAWN BY	DATE
TRACED BY	DATE

PROJ. NO. 4

SHEET 4 OF 4

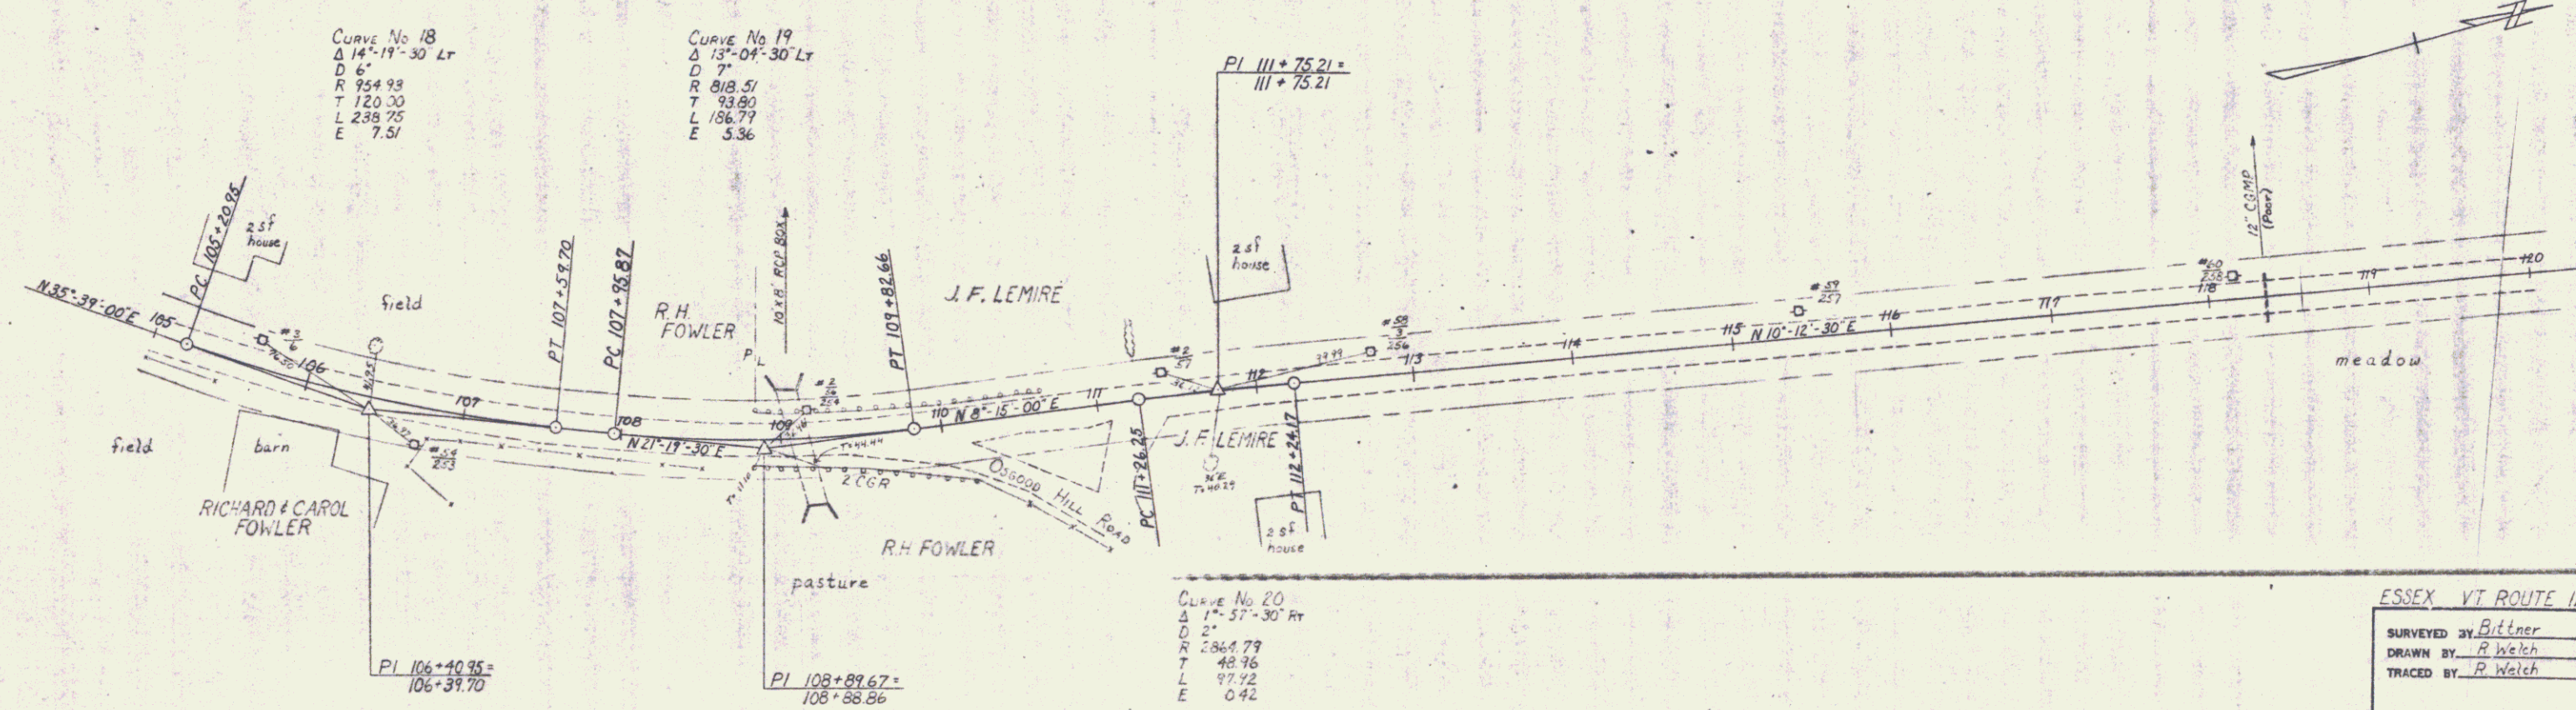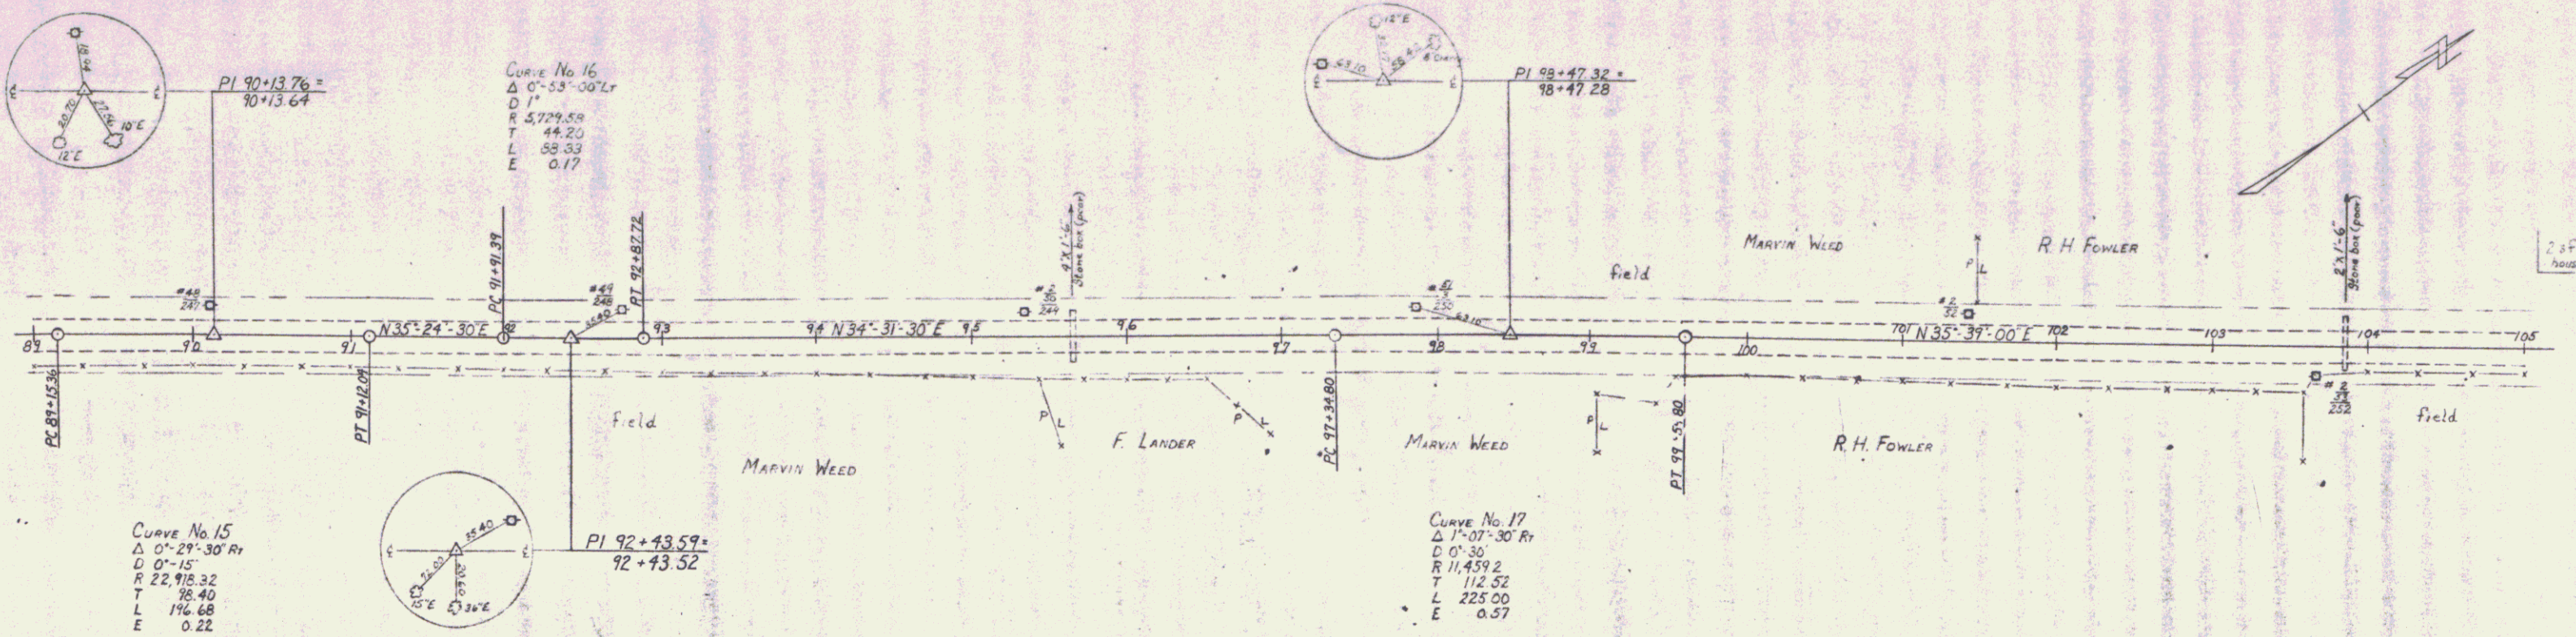



ESSEX VT ROUTE 128

SURVEYED BY Bittner	DATE 1-67
DRAWN BY R. Welch	DATE 2-67
TRACED BY R. Welch	DATE 2-67

PROJ. NO.
 SHEET 5 OF 7

POOR ORIGINAL COPY

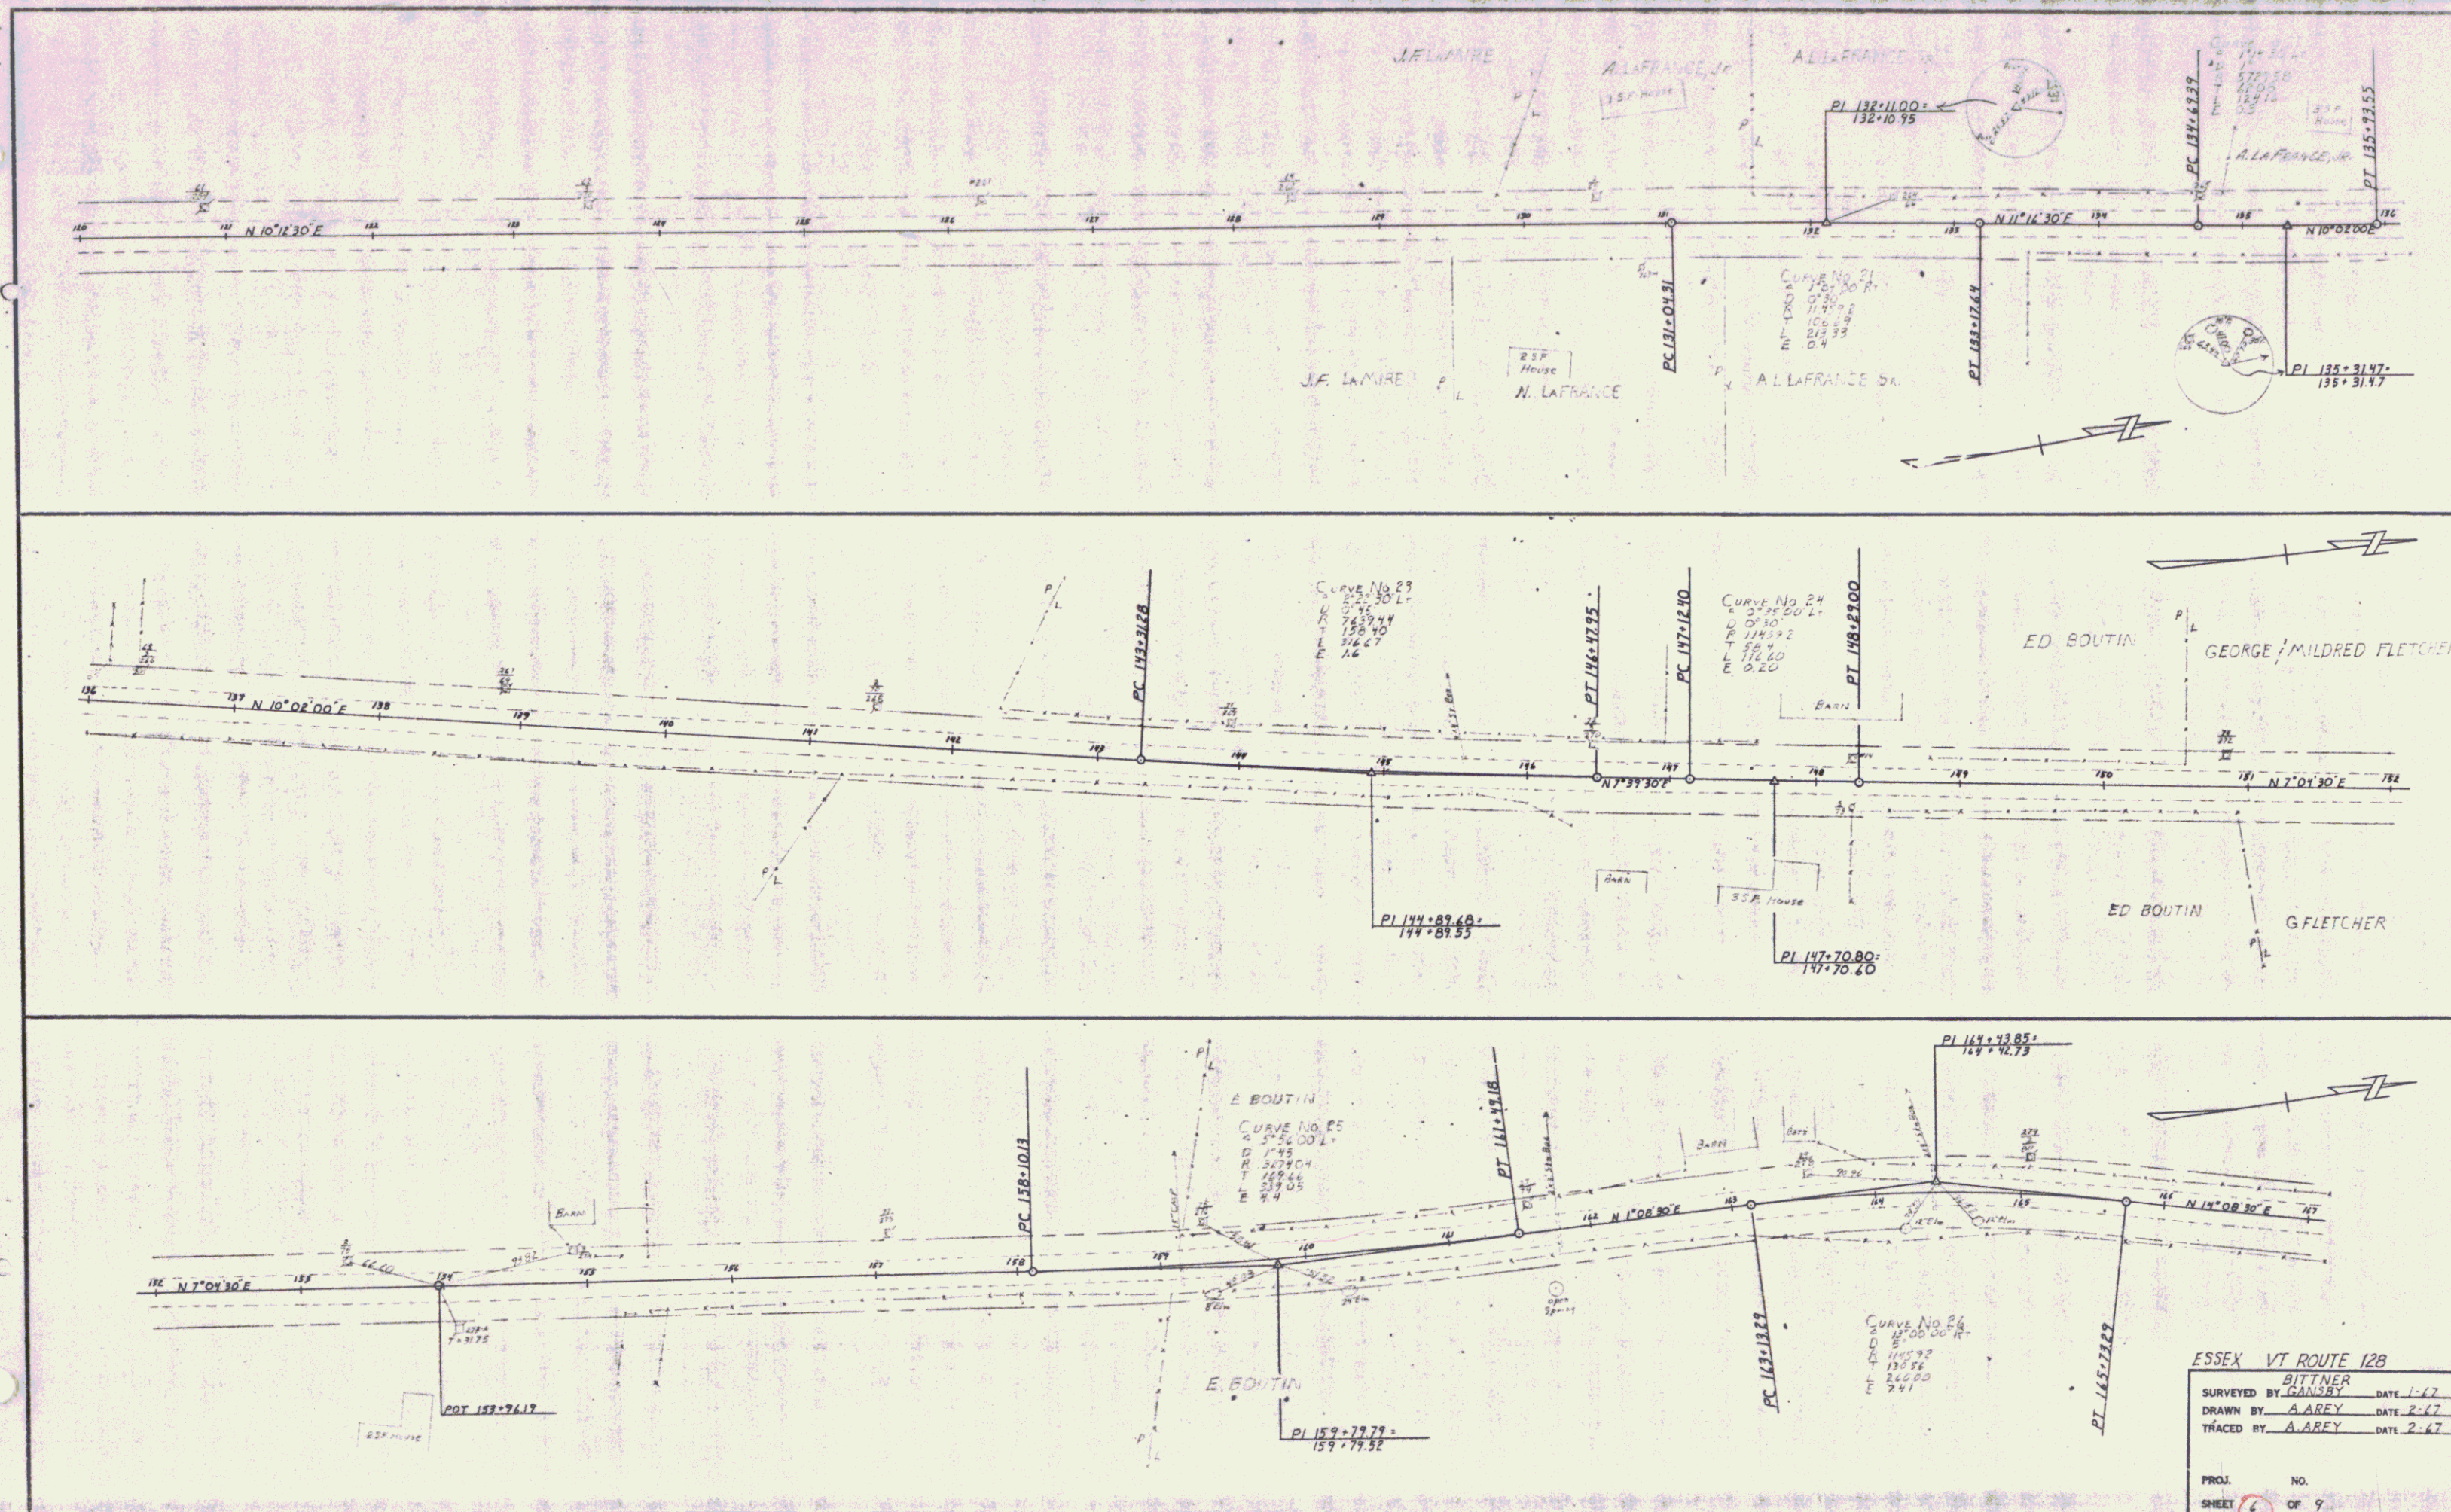

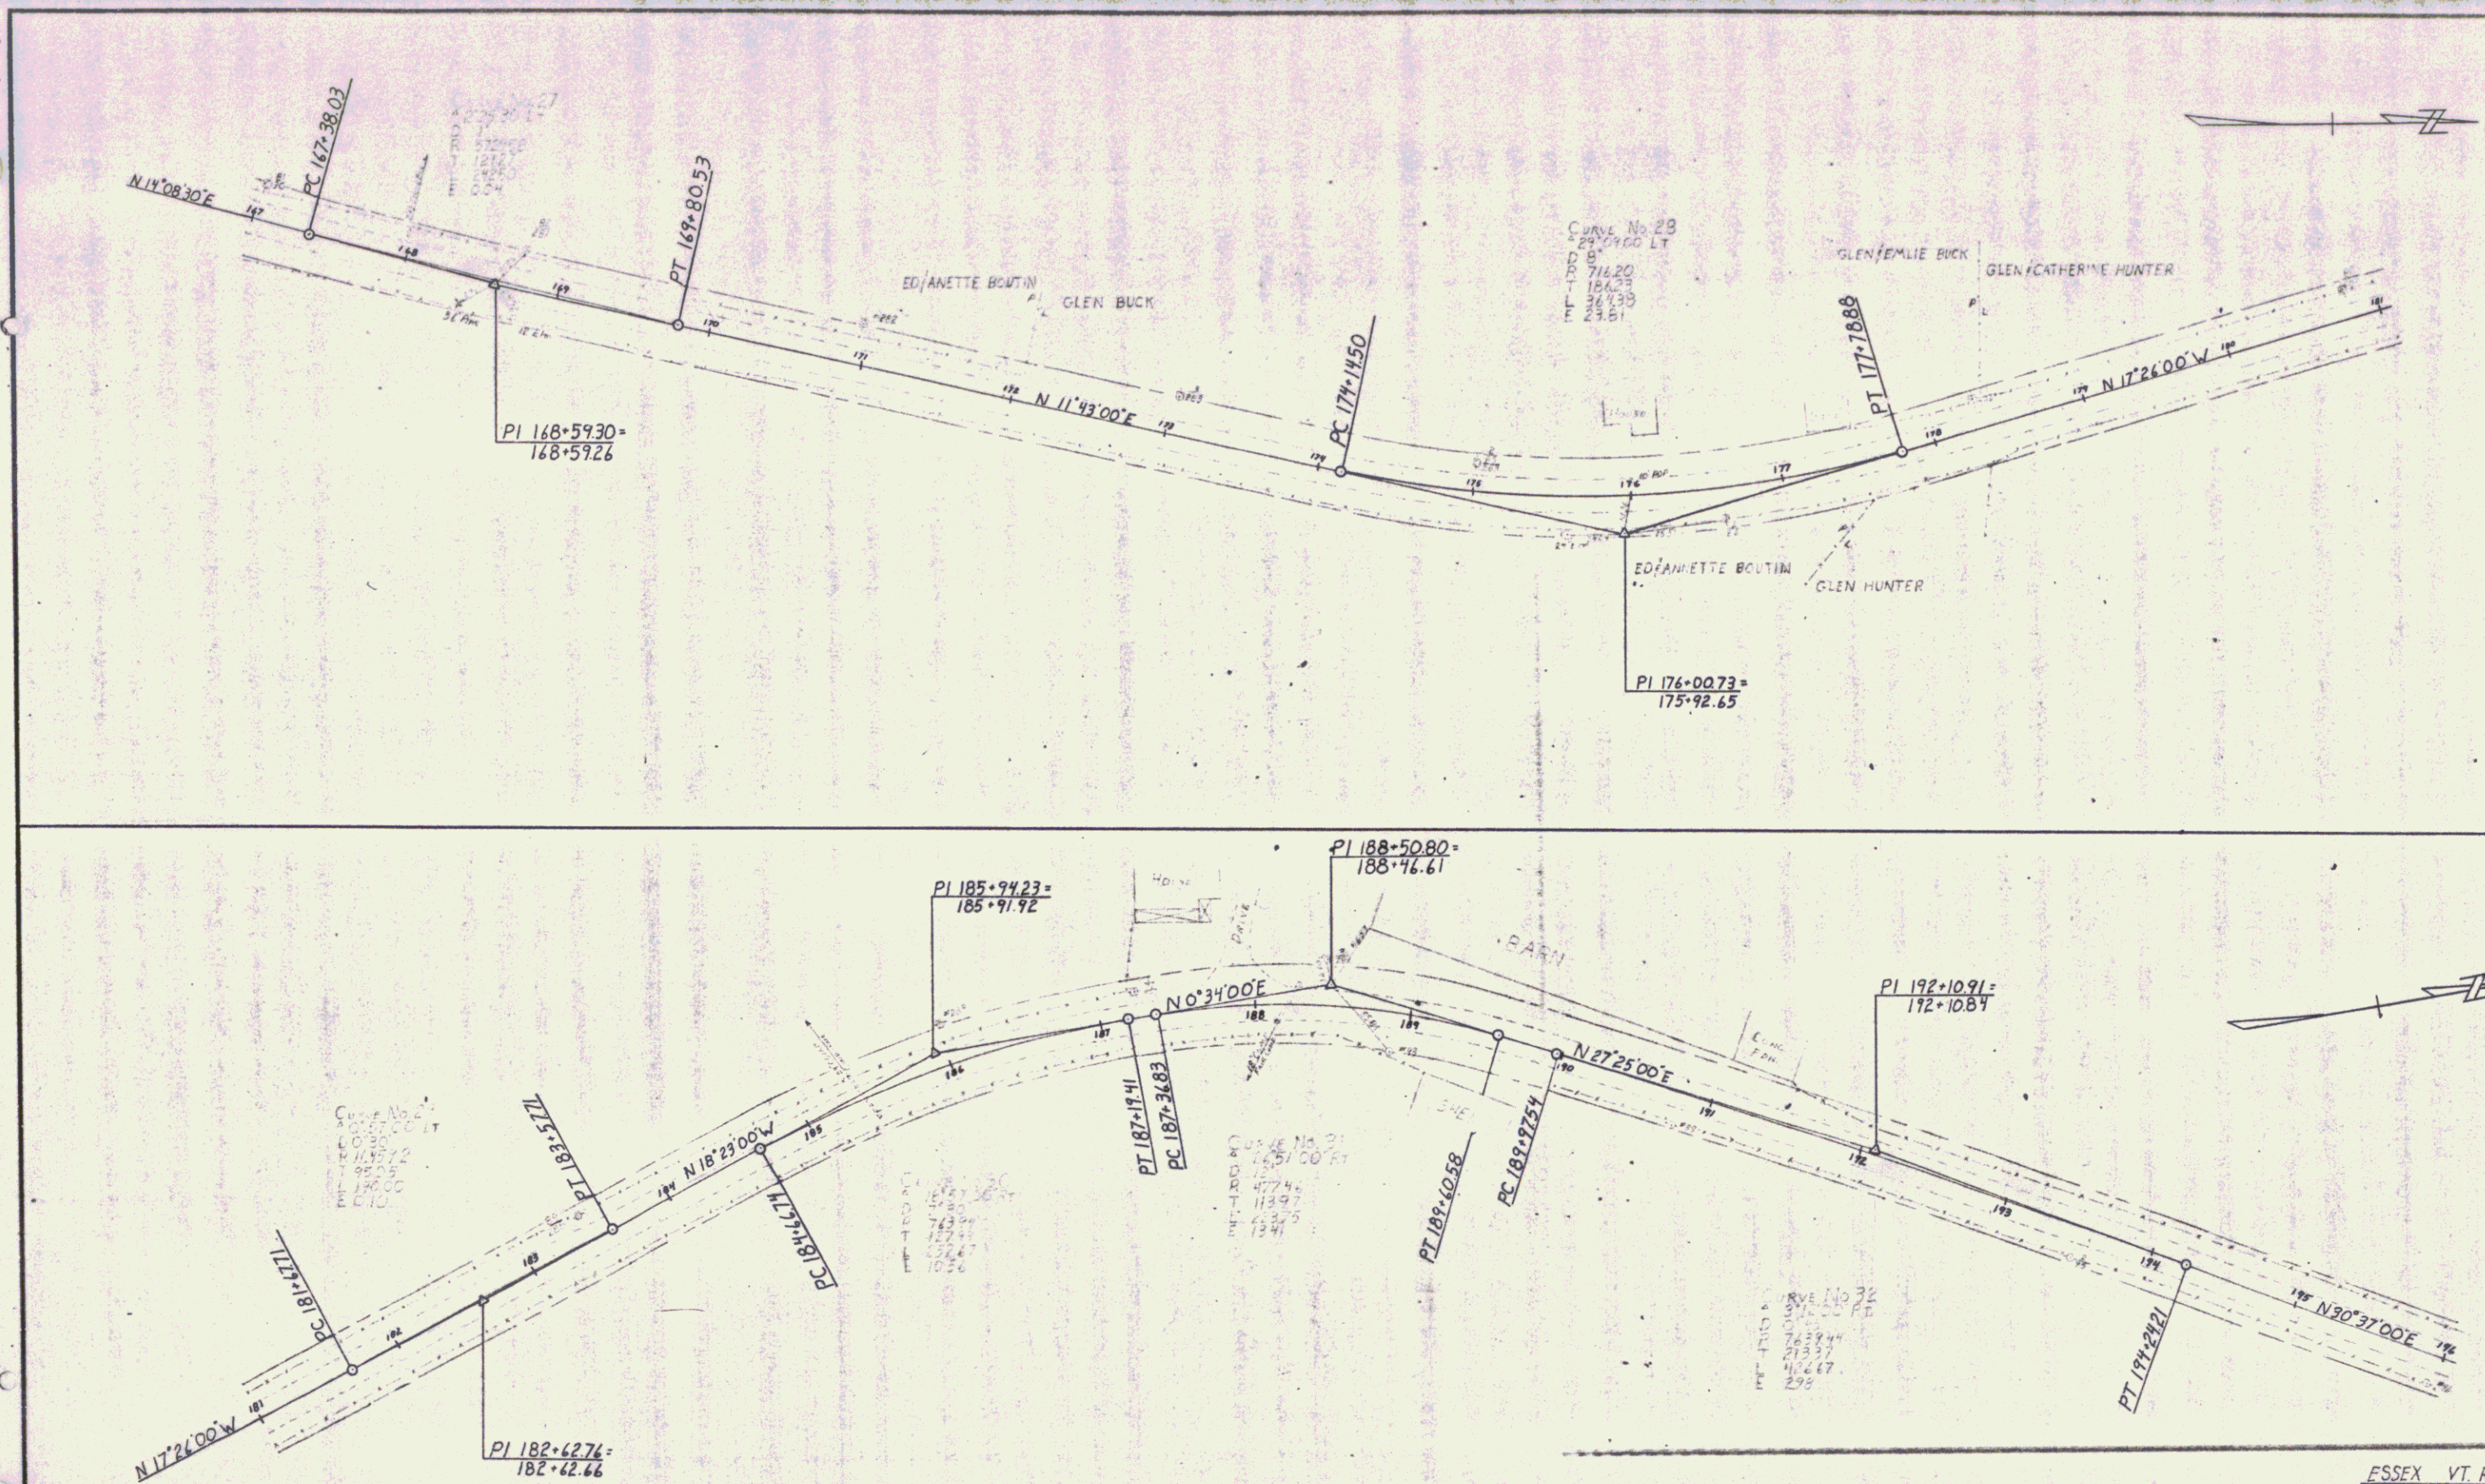

ESSEX VT ROUTE 128
 BITTNER
 SURVEYED BY GANSBY DATE 1-67
 DRAWN BY AAREY DATE 2-67
 TRACED BY AAREY DATE 2-67
 PROJ. NO. 7
 SHEET 7 OF 9

